

# D R A W I N G L I S T

R = Revisi

NO	DRAWING NO	SCALE	DRAWING TITLE	CODE	LEGEND		
	INO...		LEGEND		R-1	R-2	R-3
0-0	INO.DAI-TBL0	NTS	FINISH LEGEND		✓		
0-1	INO.DAI-TBL1	NTS	FINISH LEGEND		✓		
0-2	INO.DAI-TBL2	NTS	FINISH LEGEND		✓		
	IN1...		LAYOUT GROUND FLOOR PLAN				
01	IN1.DAIS.LGF- A1	1 : 100	LAYOUT PLAN		✓		
02	IN1.DAIS.LGF- B1	1 : 100	CUSTOM + CHAIR + PRODUCT FURNITURE PLAN		✓		
03	IN1.DAIS.LGF- C1	1 : 100	INTERIOR,PARTITION,DOOR,PANEL, WALL DIMENSION PLAN		✓		
04	IN1.DAIS.LGF- D1	1 : 100	FLOOR FINISHING PLAN		✓		
05	IN1.DAIS.LGF- E1	1 : 100	REFLECTED CEILING PLAN		✓		
06	IN1.DAIS.LGF- F1	1 : 100	SPECIAL LIGTHING PLAN BY ME & INTERIOR		✓		
			LAYOUT 1st FLOOR PLAN				
07	IN1.DAIS.L1- A1	1 : 100	LAYOUT PLAN		✓		
08	IN1.DAIS.L1- B1	1 : 100	CUSTOM + CHAIR + PRODUCT FURNITURE PLAN		✓		
09	IN1.DAIS.L1- C1	1 : 100	INTERIOR,PARTITION,DOOR,PANEL, WALL DIMENSION PLAN		✓		
10	IN1.DAIS.L1- D1	1 : 100	FLOOR FINISHING PLAN		✓		
11	IN1.DAIS.L1- E1	1 : 100	REFLECTED CEILING PLAN		✓		
12	IN1.DAIS.L1- F1	1 : 100	SPECIAL LIGTHING PLAN BY ME & INTERIOR		✓		
13	IN1.DAIS.L1- G1	1 : 100	DENAH AREA BACKSTAGE LAYOUT 2nd FLOOR PLAN		✓		
14	IN1.DAIS.L2- A1	1 : 100	LAYOUT PLAN		✓		
15	IN1.DAIS.L2- B1	1 : 100	CUSTOM + CHAIR + PRODUCT FURNITURE PLAN		✓		
16	IN1.DAIS.L2- C1	1 : 100	INTERIOR,PARTITION,DOOR,PANEL, WALL DIMENSION PLAN		✓		
17	IN1.DAIS.L2- D1	1 : 100	FLOOR FINISHING PLAN		✓		
18	IN1.DAIS.L2- E1	1 : 100	REFLECTED CEILING PLAN		✓		
19	IN1.DAIS.L2- F1	1 : 100	SPECIAL LIGTHING PLAN BY ME & INTERIOR		✓		
			LAYOUT 3rd FLOOR PLAN				
20	IN1.DAIS.L3- A1	1 : 100	LAYOUT PLAN		✓		
21	IN1.DAIS.L3- B1	1 : 100	CUSTOM + CHAIR + PRODUCT FURNITURE PLAN		✓		
22	IN1.DAIS.L3- C1	1 : 100	INTERIOR,PARTITION,DOOR,PANEL, WALL DIMENSION PLAN		✓		
23	IN1.DAIS.L3- D1	1 : 100	FLOOR FINISHING PLAN		✓		
24	IN1.DAIS.L3- E1	1 : 100	REFLECTED CEILING PLAN		✓		
25	IN1.DAIS.L3- F1	1 : 100	SPECIAL LIGTHING PLAN BY ME & INTERIOR		✓		
26	IN1.DAIS.L3- G1	1 : 100	DENAH AREA OUTDOOR LAYOUT 3A FLOOR PLAN		✓		
27	IN1.DAIS.L3A- A1	1 : 100	LAYOUT PLAN		✓		
28	IN1.DAIS.L3A- B1	1 : 100	CUSTOM + CHAIR + PRODUCT FURNITURE PLAN		✓		
29	IN1.DAIS.L3A- C1	1 : 100	INTERIOR,PARTITION,DOOR,PANEL, WALL DIMENSION PLAN		✓		
30	IN1.DAIS.L3A- D1	1 : 100	FLOOR FINISHING PLAN		✓		
31	IN1.DAIS.L3A- E1	1 : 100	REFLECTED CEILING PLAN		✓		
32	IN1.DAIS.L3A- F1	1 : 100	SPECIAL LIGTHING PLAN BY ME & INTERIOR		✓		
	IN2...		TOILET				
33	IN2.DAIS-A1	1 : 20	TOILET DETAIL (9) GROUND FLOOR		✓		
34	IN2.DAIS-A1	1 : 20	TOILET DETAIL (9) GROUND FLOOR		✓		
35	IN2.DAIS-A2	1 : 20	TOILET DETAIL (11) GROUND FLOOR		✓		
36	IN2.DAIS-A2	1 : 20	TOILET DETAIL (11) GROUND FLOOR		✓		

R = Revisi

NO	DRAWING NO	SCALE	DRAWING TITLE	CODE	LEGEND		
	INO...		LEGEND		R-1	R-2	R-3
	IN2...		TOILET				
37	IN2.DAIS-A3	1 : 20	TOILET DETAIL (1) FIRST FLOOR		✓		
38	IN2.DAIS-A3	1 : 20	TOILET DETAIL (1) FIRST FLOOR		✓		
39	IN2.DAIS-A4	1 : 20	FEMALE TOILET DETAIL (3) FIRST FLOOR		✓		
40	IN2.DAIS-A4	1 : 20	FEMALE TOILET DETAIL (3) FIRST FLOOR		✓		
41	IN2.DAIS-A4	1 : 20	FEMALE TOILET DETAIL (3) FIRST FLOOR		✓		
42	IN2.DAIS-A4	1 : 20	FEMALE TOILET DETAIL (3) FIRST FLOOR		✓		
43	IN2.DAIS-A5	1 : 20	MALE TOILET DETAIL (4) FIRST FLOOR		✓		
44	IN2.DAIS-A5	1 : 20	MALE TOILET DETAIL (4) FIRST FLOOR		✓		
45	IN2.DAIS-A5	1 : 20	MALE TOILET DETAIL (4) FIRST FLOOR		✓		
46	IN2.DAIS-A5	1 : 20	MALE TOILET DETAIL (4) FIRST FLOOR		✓		
47	IN2.DAIS-A6	1 : 20	MALE TOILET DETAIL (5) SECOND FLOOR		✓		
48	IN2.DAIS-A6	1 : 20	MALE TOILET DETAIL (5) SECOND FLOOR		✓		
49	IN2.DAIS-A6	1 : 20	MALE TOILET DETAIL (5) SECOND FLOOR		✓		
50	IN2.DAIS-A6	1 : 20	MALE TOILET DETAIL (5) SECOND FLOOR		✓		
51	IN2.DAIS-A6	1 : 20	MALE TOILET DETAIL (5) SECOND FLOOR		✓		
52	IN2.DAIS-A7	1 : 20	FEMALE TOILET DETAIL(6) SECOND FLOOR		✓		
53	IN2.DAIS-A7	1 : 20	FEMALE TOILET DETAIL(6) SECOND FLOOR		✓		
54	IN2.DAIS-A7	1 : 20	FEMALE TOILET DETAIL(6) SECOND FLOOR		✓		
55	IN2.DAIS-A7	1 : 20	FEMALE TOILET DETAIL(6) SECOND FLOOR		✓		
56	IN2.DAIS-A7	1 : 20	FEMALE TOILET DETAIL(6) SECOND FLOOR		✓		
57	IN2.DAIS-A8	1 : 20	TOILET DETAIL (8) SECOND FLOOR		✓		
58	IN2.DAIS-A8	1 : 20	TOILET DETAIL (8) SECOND FLOOR		✓		
59	IN2.DAIS-A9	1 : 20	TOILET DETAIL (9) SECOND FLOOR		✓		
60	IN2.DAIS-A9	1 : 20	TOILET DETAIL (9) SECOND FLOOR		✓		
61	IN2.DAIS-A9	1 : 20	TOILET DETAIL (9) SECOND FLOOR		✓		
62	IN2.DAIS-A10	1 : 20	MALE TOILET DETAIL (5) THIRD FLOOR		✓		
63	IN2.DAIS-A10	1 : 20	MALE TOILET DETAIL (5) THIRD FLOOR		✓		
64	IN2.DAIS-A10	1 : 20	MALE TOILET DETAIL (5) THIRD FLOOR		✓		
65	IN2.DAIS-A10	1 : 20	MALE TOILET DETAIL (5) THIRD FLOOR		✓		
66	IN2.DAIS-A10	1 : 20	MALE TOILET DETAIL (5) THIRD FLOOR		✓		
67	IN2.DAIS-A11	1 : 20	FEMALE TOILET DETAIL (6) THIRD FLOOR		✓		
68	IN2.DAIS-A11	1 : 20	FEMALE TOILET DETAIL (6) THIRD FLOOR		✓		
69	IN2.DAIS-A11	1 : 20	FEMALE TOILET DETAIL (6) THIRD FLOOR		✓		
70	IN2.DAIS-A11	1 : 20	FEMALE TOILET DETAIL (6) THIRD FLOOR		✓		
71	IN2.DAIS-A11	1 : 20	FEMALE TOILET DETAIL (6) THIRD FLOOR		✓		
72	IN2.DAIS-A12	1 : 20	TOILET DETAIL (8) THIRD FLOOR		✓		
73	IN2.DAIS-A12	1 : 20	TOILET DETAIL (8) THIRD FLOOR		✓		
74	IN2.DAIS-A13	1 : 20	TOILET DETAIL (2) 3A FLOOR		✓		
75	IN2.DAIS-A13	1 : 20	TOILET DETAIL (2) 3A FLOOR		✓		
76	IN2.DAIS-A13	1 : 20	TOILET DETAIL (2) 3A FLOOR		✓		
77	IN2.DAIS-A14	1 : 20	TOILET DETAIL (4) 3A FLOOR		✓		
78	IN2.DAIS-A14	1 : 20	TOILET DETAIL (4) 3A FLOOR		✓		
79	IN2.DAIS-A14	1 : 20	TOILET DETAIL (4) 3A FLOOR		✓		
80	IN2.DAIS-A15	1 : 20	MALE TOILET DETAIL (5) 3A FLOOR		✓		
81	IN2.DAIS-A15	1 : 20	MALE TOILET DETAIL (5) 3A FLOOR		✓		
82	IN2.DAIS-A15	1 : 20	MALE TOILET DETAIL (5) 3A FLOOR		✓		
83	IN2.DAIS-A15	1 : 20	MALE TOILET DETAIL (5) 3A FLOOR		✓		
84	IN2.DAIS-A16	1 : 20	FEMALE TOILET DETAIL (6) 3A FLOOR		✓		
85	IN2.DAIS-A16	1 : 20	FEMALE TOILET DETAIL (6) 3A FLOOR		✓		
86	IN2.DAIS-A16	1 : 20	FEMALE TOILET DETAIL (6) 3A FLOOR		✓		
87	IN2.DAIS-A16	1 : 20	FEMALE TOILET DETAIL (6) 3A FLOOR		✓		
88	IN2.DAIS-A16	1 : 20	FEMALE TOILET DETAIL (6) 3A FLOOR		✓		
	IN3...		DETAIL PARTITION + DOOR PANEL				
89	IN3.DAIS- A1	1 : 5	PARTITION DETAIL	P1, P1A, P1B, P1C	✓		
90	IN3.DAIS- A2	1 : 5	PARTITION DETAIL	P2, P2A, P2B, P2C	✓		
91	IN3.DAIS- A3	1 : 5	PARTITION DETAIL	P2D, P2E, P3	✓		
92	IN3.DAIS- A4	1 : 5	PARTITION DETAIL	P5, P5A, P6, P6A	✓		
93	IN3.DAIS- B1	1 : 20	DOOR DETAIL	D1A, D1B, D1C, D1D	✓		
94	IN3.DAIS- B2	1 : 20	DOOR DETAIL	D2, D3, D4, D5	✓		
95	IN3.DAIS- K1	1 : 50	KUSEN PINTU		✓		

R = Revisi

NO	DRAWING NO	SCALE	DRAWING TITLE	CODE	LEGEND		
			LEGEND		R-1	R-2	R-3
	IN3...		DETAIL PARTITION + DOOR PANEL				
96	IN3.DAIS- C1	1 : 125	PANEL DETAIL GREATER COUNTER GF	PA1	✓		
97	IN3.DAIS- C1	1 : 125	PANEL DETAIL GREATER COUNTER GF	PA1	✓		
98	IN3.DAIS- C1	1 : 125	PANEL DETAIL GREATER COUNTER GF	PA1	✓		
99	IN3.DAIS- C2	1 : 100	DETAIL LARGE MEETING ROOM GF	PA1A	✓		
100	IN3.DAIS- C2	1 : 100	DETAIL LARGE MEETING ROOM GF	PA1A	✓		
101	IN3.DAIS- C2	1 : 100	DETAIL LARGE MEETING ROOM GF	PA1A	✓		
102	IN3.DAIS- C2	1 : 100	DETAIL LARGE MEETING ROOM GF	PA1A	✓		
103	IN3.DAIS- C3	1 : 100	DETAIL SMALL MEETING ROOM GF	PA2	✓		
105	IN3.DAIS- C3	1 : 100	DETAIL SMALL MEETING ROOM GF	PA2	✓		
104	IN3.DAIS- C3	1 : 100	DETAIL SMALL MEETING ROOM GF	PA2	✓		
106	IN3.DAIS- C4	1 : 100	PANEL DETAIL DIORAMA (1) GF	PA2A	✓		
107	IN3.DAIS- C4	1 : 100	PANEL DETAIL DIORAMA (1) GF	PA2A	✓		
108	IN3.DAIS- C4	1 : 100	PANEL DETAIL DIORAMA (1) GF	PA2A	✓		
109	IN3.DAIS- C5	1 : 100	PANEL DETAIL MUSHOLLA LT.GF	PA2B	✓		
110	IN3.DAIS- C5	1 : 100	PANEL DETAIL MUSHOLLA LT.GF	PA2B	✓		
111	IN3.DAIS- C6	1 : 100	PANEL DETAIL KIDS CORNER LT.GF	PA3	✓		
112	IN3.DAIS- C6	1 : 100	PANEL DETAIL KIDS CORNER LT.GF	PA3	✓		
113	IN3.DAIS- C7	1 : 100	PANEL DETAIL WUDHU LT.GF	PA4	✓		
114	IN3.DAIS- C7	1 : 100	PANEL DETAIL WUDHU LT.GF	PA4	✓		
115	IN3.DAIS- C8	1 : 100	PANEL DETAIL BACKDROP LOGO	PA5	✓		
116	IN3.DAIS- C8	1 : 100	PANEL DETAIL BACKDROP LOGO	PA5	✓		
117	IN3.DAIS- C8	1 : 100	PANEL DETAIL BACKDROP LOGO	PA5	✓		
118	IN3.DAIS- C9	1 : 20	PANEL DETAIL TANGGA LT.1,2,3	5	✓		
119	IN3.DAIS- C9	1 : 20	PANEL DETAIL TANGGA LT.1,2,3	5	✓		
120	IN3.DAIS- C9	1 : 20	PANEL DETAIL TANGGA LT.1,2,3	5	✓		
121	IN3.DAIS- C10	1 : 20	PANEL DETAIL QUITE ROOM LT.2	3	✓		
122	IN3.DAIS- C10	1 : 20	PANEL DETAIL QUITE ROOM LT.2	3	✓		
123	IN3.DAIS- C11	1 : 20	PANEL DETAIL SOFA LOUNGE LT.2	SL.1	✓		
124	IN3.DAIS- C11	1 : 20	PANEL DETAIL SOFA LOUNGE LT.2	SL.1	✓		
125	IN3.DAIS- C11	1 : 50	PANEL DETAIL SOFA LOUNGE LT.2	SL.1	✓		
126	IN3.DAIS- C12	1 : 20	PANEL DETAIL SOFA LOUNGE LT.3A	SL.2	✓		
127	IN3.DAIS- C12	1 : 20	PANEL DETAIL SOFA LOUNGE LT.3A	SL.2	✓		
128	IN3.DAIS- D1	1 : 10	DETAIL CEILING	DC1-DC10	✓		
	INF...		FURNITURE				
129	INF.DAIS-BC.1	1 : 20	BENCH 1 LT.GF	BNC.1	✓		
130	INF.DAIS-BC.2	1 : 20	BENCH 2 LT.GF	BNC.2	✓		
131	INF.DAIS-BC.3	1 : 20	BENCH 3 LT.GF	BNC.3	✓		
132	INF.DAIS-BC.4	1 : 20	BENCH 4 LT.GF	BNC.4	✓		
133	INF.DAIS-BC.5	1 : 20	BENCH 5 LT.GF	BNC.5	✓		
134	INF.DAIS-BC.6	1 : 20	BENCH 6 LT.GF	BNC.6	✓		
135	INF.DAIS-BC.6	1 : 20	BENCH 6 LT.GF	BNC.6	✓		
136	INF.DAIS-CB.1	1 : 20	CABINET	CB.2	✓		
137	INF.DAIS-CB.2	1 : 20	CABINET	CB.3	✓		
138	INF.DAIS-CB.3	1 : 20	CABINET	CB.4	✓		
139	INF.DAIS-CB.4	1 : 20	CABINET	CB.5	✓		
140	INF.DAIS-CR1	1 : 20	CREDENZA	CR.1, CR.2	✓		
141	INF.DAIS-CR2	1 : 20	CREDENZA	CR.2A, CR3	✓		
142	INF.DAIS-CT1	1 : 10	COFFEE TABLE	CT.1	✓		
143	INF.DAIS-C-PD	NFS	PENDANT LAMP	C-PD1/A, C-PD2	✓		
144	INF.DAIS-CTR1	1 : 20	COFFEE CORNER LT.GF	CTR.1	✓		
145	INF.DAIS-CTR2	1 : 20	COFFEE COUNTER LT.2	CTR.2	✓		
146	INF.DAIS-CTR3	1 : 20	COFFEE CORNER LT.3A	CTR.3	✓		
147	INF.DAIS-CTR3	1 : 20	COFFEE CORNER LT.3A	CTR.3	✓		
148	INF.DAIS-GB1	1 : 20	GLASS BOARD	GB.1, GB.2	✓		
149	INF.DAIS-LK1	1 : 20	LOCKER DINDING LT.2		✓		
150	INF.DAIS-LK2	1 : 20	LOCKER DINDING LT.2		✓		

OWNER/CLIENT



APPROVED : .../.../...

(signed)

..... (name)  
..... (position)  
..... (Dep./Div.)

PROJECT

BPDP  
KELAPA SAWIT

JL.Medan Merdeka Tim, RT.7/RW.1, Gambir,  
Kec, Gambir, Kota Jakarta Pusat, Daerah  
Khusus Ibukota Jakarta 10110

INTERIOR DESIGN CONSULTANT

PT. Imadea Magkasma

APPROVED : //

OTHERS

DRAWING TITLE

DRAWING LIST

SCALE : NFS

ALL MEASUREMENT MUST BE CHECKED AT BY SITE  
BY THE CONTRACTORS AND ANY DIFFERENCES  
REPORTED/INITIATED TO THE DESIGNER FOR  
CLARIFICATION BEFORE PROCEEDING.



# DRAWING LIST

R = Revisi







[illegible]

R = Revisi

[illegible]

R = Revisi

[illegible]







OWNER/CIENT  APPROVED : .../.../...  ..... (name) ..... (position) (signed) ..... (Dep./Div.)	PROJECT  BPD KELAPA SAWIT  JL.Medan Merdeka Tim, RT.7/RW.1, Gambir, Kec, Gambir, Kota Jakarta Pusat, Daerah Khusus Ibukota Jakarta 10110	INTERIOR DESIGN CONSULTANT  PT. Imadea Magkasma  APPROVED : //	OTHERS	DRAWING TITLE  DRAWING LIST  SCALE : NFS  ALL MEASUREMENT MUST BE CHECKED AT BY SITE BY THE CONTRACTORS AND ANY DIFFERENCES REPORTED/INITIATED TO THE DESIGNER FOR CLARIFICATION BEFORE PROCEEDING.			.../.../...	DRAWN BNT DATE : .../.../... CHECKED FAY DATE : .../.../... DRAWING FOR TENDER	DRAWING NUMBER INO.DAIS-00  PAGE 000  DATE : //
							.../.../...		
							.../.../...		
							.../.../...		
							.../.../...		
					#	REVISION :	DATE		



Code	Description
Flooring	
VN1	Vinyl Floor (Terrazzo Putih)
	ex. Armstrong Flooring
	TS111 Terrazzo Source
	Size 457.2 x 914.4 mm
VN2	Vinyl Floor (Terrazzo Abu–abu)
	ex. Armstrong Flooring
	TS118 Terrazzo Cham
	Size 457.2 x 914.4 mm
VN3	Vinyl Floor (Kayu)Meeting 1.200x600
	ex. Taco Perform 300
	TV 3029 Summer Teak
	Size 152.4 x 914.4 mm
CT.1	Carpet Tile (Cokelat Muda)
	ex. Suminoe Ecos LX–2600
	LX–2604
	Size 50x50x0.7 mm
CT.2	Carpet Tile (Cokelat Muda)
	ex. Suminoe Ecos LX–2600
	LX–2604
	Size 50x50x0.7 mm
CPT.3	Carpet Tile (Biru)
	ex. Floor Nine Radiant Collection
	Radiant Ocean
	Size 25 x 100 mm
CC.1	Carpet Custom
	ex. ...
	Size .. x .. mm
CC.2	Carpet Custom
	ex. ...
	Size .. x .. mm
CC.3	Carpet Custom
	ex. ...
	Size .. x .. mm
CC.4	Carpet Custom
	ex. ...
	Size .. x .. mm
HT1	Homogeneous Tile (Terrazzo Putih)
	ex. Roman Granit
	GT602417Rd Hollywood Vanila
	Size 60x60 cm

Code	Description
Flooring	
HT2	Homogeneous Tile (Terrazzo Abu–Abu)
	ex. Roman Granit
	Abu–Abu
	Size 60x60 cm
HT3	Homogeneous Tile (Cokelat)
	ex. Roman Granit
	Cokelat
	Size 60x60 cm
MR1	Marmer Travertin
	ex. ...
	Area Publik
	Size 2000x1000 mm
MR2	Marmer Travertin
	ex. ...
	Area Publik
	Size 2000x1000 mm
MR3	Marmer Travertin
	ex. ...
	Area Toilet
	Size 2000x1000 mm
MR4	Marmer Travertin
	ex. ...
	Area Toilet
	Size 2000x1000 mm
Furniture Product	
CH1	Kursi Kerja Staff,Meeting,Sekertaris Direksi
	ex. Office Art OACOS–KM 3903–M252FI
CH2	Kursi Kerja Meeting room kecil,
	Quite room, Laktasi
CH3	Kursi Kerja Kadiv
CH4	Kursi Kerja Direksi
CH5	Kursi Kerja Direktur utama
CH6	Kursi Auditorium Lt.1
STL1	Kursi Coffee Counter
	ex. Informa Brison Kursi Bar Hitam
STL2	Kursi Oval
	Ex. Kartini Jati Furniture–Bar stool warna
	hitam doff Fabric dudukan FB2
SF1A	Kursi Lounge
	Ex. Ikea Video gunred biru sandaran rendah







Code	Description
Furniture Product	
SF1B	Kursi Lounge
	Ex. Ikea Video gunred biru sandaran tinggi
TREE 1	Pohon
	Ex. ...
TREE 2	Pohon
	Ex. ...
POT 1	Pot Custom
	Ukuran 1000x600x1500 Terrazzo
POT 2	Pot Custom
	Ukuran 1000x600x1000 Terrazzo
MT.1	Meja Meeting Large Lt. GF
MT.2	Meja Meeting Small Lt. GF
MT.3	Meja Meeting Medium
WD.1	Meja Kerja Staff
WD.2	Meja Kerja Sekertaris
WD.3	Meja Kerja Direksi
WD.4	Meja Kerja Direktur Utama
WD.5	Meja Kerja Kadiv
CB.1	Lemari Kadiv
CB.2	Lemari Kadiv
CB.3	Lemari Direktur
CB.4	Lemari Direksi
CB.5	Lemari Staff
LC.1	Lemari Kerja
LC.2	Lemari Kerja
	500x500 mm sisi depan
LC.3	Lemari Kerja
	500x500 mm sisi depan
LC.4	Lemari Kerja
	500x500 mm 2 sisi
LC.5	Lemari Kerja Arsip
	400x400 mm 2 sisi

OWNER/CLIENT <div></div> <div>APPROVED : .../.../...</div> <div><div>..... (name)</div><div>..... (position)</div><div>..... (Dep./Div.)</div><div>(signed)</div></div>	PROJECT <div>BPDP KELAPA SAWIT</div> <div>JL.Medan Merdeka Tim, RT.7/RW.1, Gambir, Kec. Gambir, Kota Jakarta Pusat, Daerah Khusus Ibukota Jakarta 10110</div>	INTERIOR DESIGN CONSULTANT <div>PT. MADEA AGKASAMA</div> <div>Jl. Hati Suci No. 4 Gd. Sakura Lt. 2 Room 201 Kel. Kampung Bali, Kec. Tanah Abang, Jakarta Pusat Telp. 021 - 2303483 , Fax. 021 - 2303483</div> <div>APPROVED : //</div>	OTHERS	DRAWING TITLE <div>FINISH LEGEND</div> <div>SCALE : NTS</div> <div>ALL MEASUREMENT MUST BE CHECKED AT BY SITE BY THE CONTRACTORS AND ANY DIFFERENCES REPORTED/INITIATED TO THE DESIGNER FOR CLARIFICATION BEFORE PROCEEDING.</div>	<div></div>		.../.../...	DRAWN	DRAWING NUMBER INO.DAI-TBLO
					<div></div>		.../.../...	BNT DATE : .../.../...	
					<div></div>		.../.../...	CHECKED	
					<div></div>		.../.../...	FAY DATE : .../.../...	
					<div></div>		.../.../...	DRAWING FOR	
#	REVISION :	DATE	TENDER			DATE : 2024/04/25			

Code	Description
Wall & Panel Ceiling	
EP.1	Wall Emulsion Paint (Putih)
	ex. Dulux 30GY 88/014 White on White
EP.2	Wall Emulsion Paint (Hitam)
	ex. Dulux 30BB 05/022 Black Mica
EP.3	Wall Emulsion Paint (Abu–abu)
	ex. Dulux 49GG 52/001 Silky Stone
WPC.1	Panel Kayu
	ex. Panelku seri 04–0428 oak
WPC.2	Wallpaper Kayu
	ex. Toli VW4125
	Size 92.4 cm x 50 m (per roll)
HPL	HPL Kayu
	ex. Carta CT 5925 T Dark Ash
Furniture	
HPL1	HPL Kayu 1
	ex. Carta CT 5925 T Dark Ash
HPL2	HPL Kayu 2
	ex. Carta CT 5572 T Natural Oak
HPL3	HPL Linen
	ex. Carta CT 1423 T White Denim
HPL4	HPL Abu–abu
	ex. Taco TH 053 AA Metro Grey
HPL5	HPL Putih
	ex. Carta CT 0153 T Ice White
HPL6	HPL Kayu 2
	HPL Terracotta ex.Taco TH 059 AA
HPL7	HPL Metal
	ex. Taco TH 611 AL Steel Foil
HPL8	HPL Hitam
	ex. Carta CT 0206 T Black
FB1	Fabric Cokelat Muda
	ex. Tiffani Renata SRT Ivory
	Size Width 140 cm
FB2	Fabric Cokelat Hitam
	ex. Tiffani Renata SRT Mustang
	Size width 140 cm
FB3	Fabric Tosca
	ex. Tiffani Renata SRT Teal
	Size width 140 cm

Code	Description
Furniture	
FB4	Fabric Kuning
	ex. Tiffani Renata SRT Yolk
	Size width 140 cm
DC1	Duco Hitam
DC2	Duco Biru
DC3	Duco Putih
	Reference ex. Dulux 30GY 88/014 on white
DC4	Duco Cokelat
	Reference ex. Dulux 10YY 26/321
	County Store
LED	LED Strip Ex. Ascendo LS2 – 14.4 W
	Include driver & profile
SOL	Solid Surface
	ex. Sunray GT–01 Terra Blossom
MIR1	Mirror glass
MI1	Back Painted Glass
	ex. Himalaya Abadi Super White
	Size 2134 x 3300 x 5 mm
MI2	Back Painted Glass
	ex. Himalaya Abadi Black
	Size 2134 x 3300 x 5 mm
S–EP1	Spray Painted Wall Emulsion Painted (Putih)
	+ UV Coating
	ex. Dulux 30GY 88/014 White
UV	UV Coating
W05	12 mm HMR Board
RTN1	Rotan
RTN2	Rotan
BRZ.1	Bronze Mirror Type 1
BRZ.2	Bronze Mirror Type 2
BRG.1	Bronze Glass Type 1
BRG.2	Bronze Glass Type 2

Code	Description
Finishing	
EP1	EMULTION PAINT (WHITE COLOR)
EP2	EMULTION PAINT (BLACK COLOR)
EP3	EMULTION PAINT ( GREY COLOR )
EPM1	OIL BASED PAINT FOR FOLDING METAL DOOR
SB1	SANDBLAST STICKER
CEILING	
EXIS	EXISTING ACOUSTIC CEILING
	MANUFACTURER :–
	FINISHING :–
CL1	GYP SUM CEILING
	SIZE : 9MM THK
	FINISHING : EMULSION PAINT
	FRAME : 40x40 MM METAL HOLLOW
RTN2	ROTAN
	MANUFACTURER :–
	FINISHING :–
CL EXPOSE	EXPOSED CEILING
	FINISHING : EMULSION PAINT (EP2) MAKE
	GOOD & REPAINT EXPOSED SLAB & BEAM
	WRAP AND REPAINT HVAC & ME EQUIPMENT
DOOR	
D1	SWING DOOR (950 X 2900 MM)
	12 MM FRAMELESS CLEAR TEMPERED GLASS
	+STAINLESS STEEL PULL+SOLID WOOD
	DOOR JAMB HANDLE H=1200MM.
	FLOOR HINGES
D1A	2WAY SWING DOOR (950 X 2900 MM)
	12 MM FRAMELESS CLEAR TEMPERED GLASS
	+STAINLESS STEEL PULL+SOLID WOOD
	DOOR JAMB HANDLE H=1200MM.
	FLOOR HINGES
D1B	2WAY SWING DOOR (950 X 2900 MM)
	12 MM FRAMELESS CLEAR TEMPERED GLASS
	+STAINLESS STEEL PULL+SOLID WOOD
	DOOR JAMB HANDLE H=1200MM.
	FLOOR HINGES
D2	SWING DOOR 950 X 2900 MM
	PLYWOOD IN HPL FINISH + SOLID WOOD
	DOOR JAMB IN DUCO FINISH COLOR MATCH
	TO HPL.LEVER HANDLE,LOCK&IRONMONGERIES

<div>OWNER/CLIENT</div> <div></div> <div>APPROVED : .../.../’...</div> <div><div>..... (name)</div><div>..... (position)</div><div>..... (Dep./Div.)</div><div>(signed)</div></div>	<div>PROJECT</div> <div><div>BPDP</div><div>KELAPA SAWIT</div></div> <div>JL.Medan Merdeka Tim, RT.7/RW.1, Gambir, Kec. Gambir, Kota Jakarta Pusat, Daerah Khusus Ibukota Jakarta 10110</div>	<div>INTERIOR DESIGN CONSULTANT</div> <div><div>PT. MADEA AGKASAMA</div><div>Jl. Hati Suci No. 4 Gd. Sakura Lt. 2 Room 201 Kel. Kampung Bali, Kec. Tanah Abang, Jakarta Pusat Telp. 021 - 2303483 , Fax. 021 - 2303483</div><div>APPROVED : //</div></div>	<div>OTHERS</div>	<div>DRAWING TITLE</div> <div>FINISH LEGEND</div>	<div></div>	<div>.../.../’...</div>	<div>DRAWN</div> <div>BNT</div> <div>DATE : .../.../’...</div>	<div>DRAWING NUMBER</div> <div>INO.DAI-TBL1</div>
					<div></div>	<div>.../.../’...</div>	<div>CHECKED</div> <div>FAY</div> <div>DATE : .../.../’...</div>	<div>PAGE</div> <div>0-1</div>
					<div></div>	<div>.../.../’...</div>		
				<div>SCALE : NTS</div>	<div></div>	<div>.../.../’...</div>		
				<div>ALL MEASUREMENT MUST BE CHECKED AT BY SITE BY THE CONTRACTORS AND ANY DIFFERENCES REPORTED/INITIATED TO THE DESIGNER FOR CLARIFICATION BEFORE PROCEEDING.</div>	<div></div>	<div>.../.../’...</div>		
		<div>#</div>	<div>REVISION :</div>	<div>DATE</div>	<div>DRAWING FOR</div> <div>TENDER</div> <div>DATE : 2024/04/25</div>			

Code	Description
DOOR	
DG	PINTU GEDUNG EKSISTING
DG.1	PINTU GEDUNG EX AHU
	Swing Door 1000x2100 mm EX. BESI
DG.2	PINTU GEDUNG R.ME
	Swing Door 800x2100 mm EX. BESI
DG.3	PINTU KM
	Swing Door 780x2100 mm
DG.4	PINTU KM. Swing Door 765x2100 mm
DG.4	PINTU PANTRY. Swing Door 850x2100 mm
DG.5	PINTU KM. Swing Door 920x2100 mm
D1	Swing Door 850x2900 mm
D2	2 Way Swing Door 850x2600 mm
D3	2 Way Double Swing Door 1600x2400 mm
PARTITION	
P.1	GYPSUM PARTITION
	1 SIDE GYPSUM PARTITION
	9 MM GYPSUM EX. JAYABOARD+ 40X40MM
	GALVANIZED HOLLOW H (FLOOR TO SLAB ),
	12 MM PLYWOOD SKIRTING IN DUCO FINISH
	(COLOR MATCH TO PARTITION) H=150 MM
P.3	GLASS PARTITION
	10 MM CLEAR TEMPERED GLASS + H=2900
	MM (FLOOR TO BULKHEAD)
P3	GYPSUM + FIN HPL PARTITION
	1 SIDE GYPSUM PARTITION
	9 MM GYPSUM EX. JAYABOARD+ 40X40MM
W1	HABEL WALL
	HABEL WALL + ACIAN CEMENT
	H= FLOOR TO CEILING
FP	FOLDING PARTITION
	FOLDING PARTITION + SOUND BARRIER
P.4	ROTAN PANEL
P.5	BRONZE GLASS / MIRROR
P.6	BRONZE PANEL

KETERANGAN LAMPU:

- — —


CL.HL1 = Hanging Lamp LED Strip
- — —

CL.IL1 = Indirect Lamp LED Strip
- CL.TR1 = Track Lamp LED
- CL.HL2 = Hanging Lamp Spot Light
- CL.DL1 = Down Light
- - - - -

FL.IL1 = Floor Lamp–Indirect Lamp Strip
- FL.UP1 = Floor Lamp – Up Light LED
- ≡ = ≡ ≡

W.IL1 = Wall Lamp–Indirect Lamp LED Strip

OWNER/CLIENT



APPROVED : .../.../’...

..... (name)

..... (position)

..... (Dep./Div.)

(signed)

PROJECT

BPDP  
KELAPA SAWIT

JL.Medan Merdeka Tim, RT.7/RW.1, Gambir,  
Kec. Gambir, Kota Jakarta Pusat, Daerah  
Khusus Ibukota Jakarta 10110

INTERIOR DESIGN CONSULTANT

PT. MADEA AGKASAMA

Jl. Hati Suci No. 4 Gd. Sakura Lt. 2 Room 201  
Kel. Kampung Bali, Kec. Tanah Abang, Jakarta Pusat  
Telp. 021 - 2303483 , Fax. 021 - 2303483

APPROVED : //

OTHERS

DRAWING TITLE

FINISH LEGEND

SCALE : NTS

ALL MEASUREMENT MUST BE CHECKED AT BY SITE  
BY THE CONTRACTORS AND ANY DIFFERENCES  
REPORTED/INITIATED TO THE DESIGNER FOR  
CLARIFICATION BEFORE PROCEEDING.

△

△

△

△

△

#

.../.../’...

.../.../’...

.../.../’...

.../.../’...

.../.../’...

REVISION :

DRAWN

BNT

DATE : .../.../’...

CHECKED

FAY

DATE : .../.../’...

DRAWING FOR

DRAWING NUMBER


IN0.DAI-TBL2


PAGE

0-2


DATE : 2024/04/25



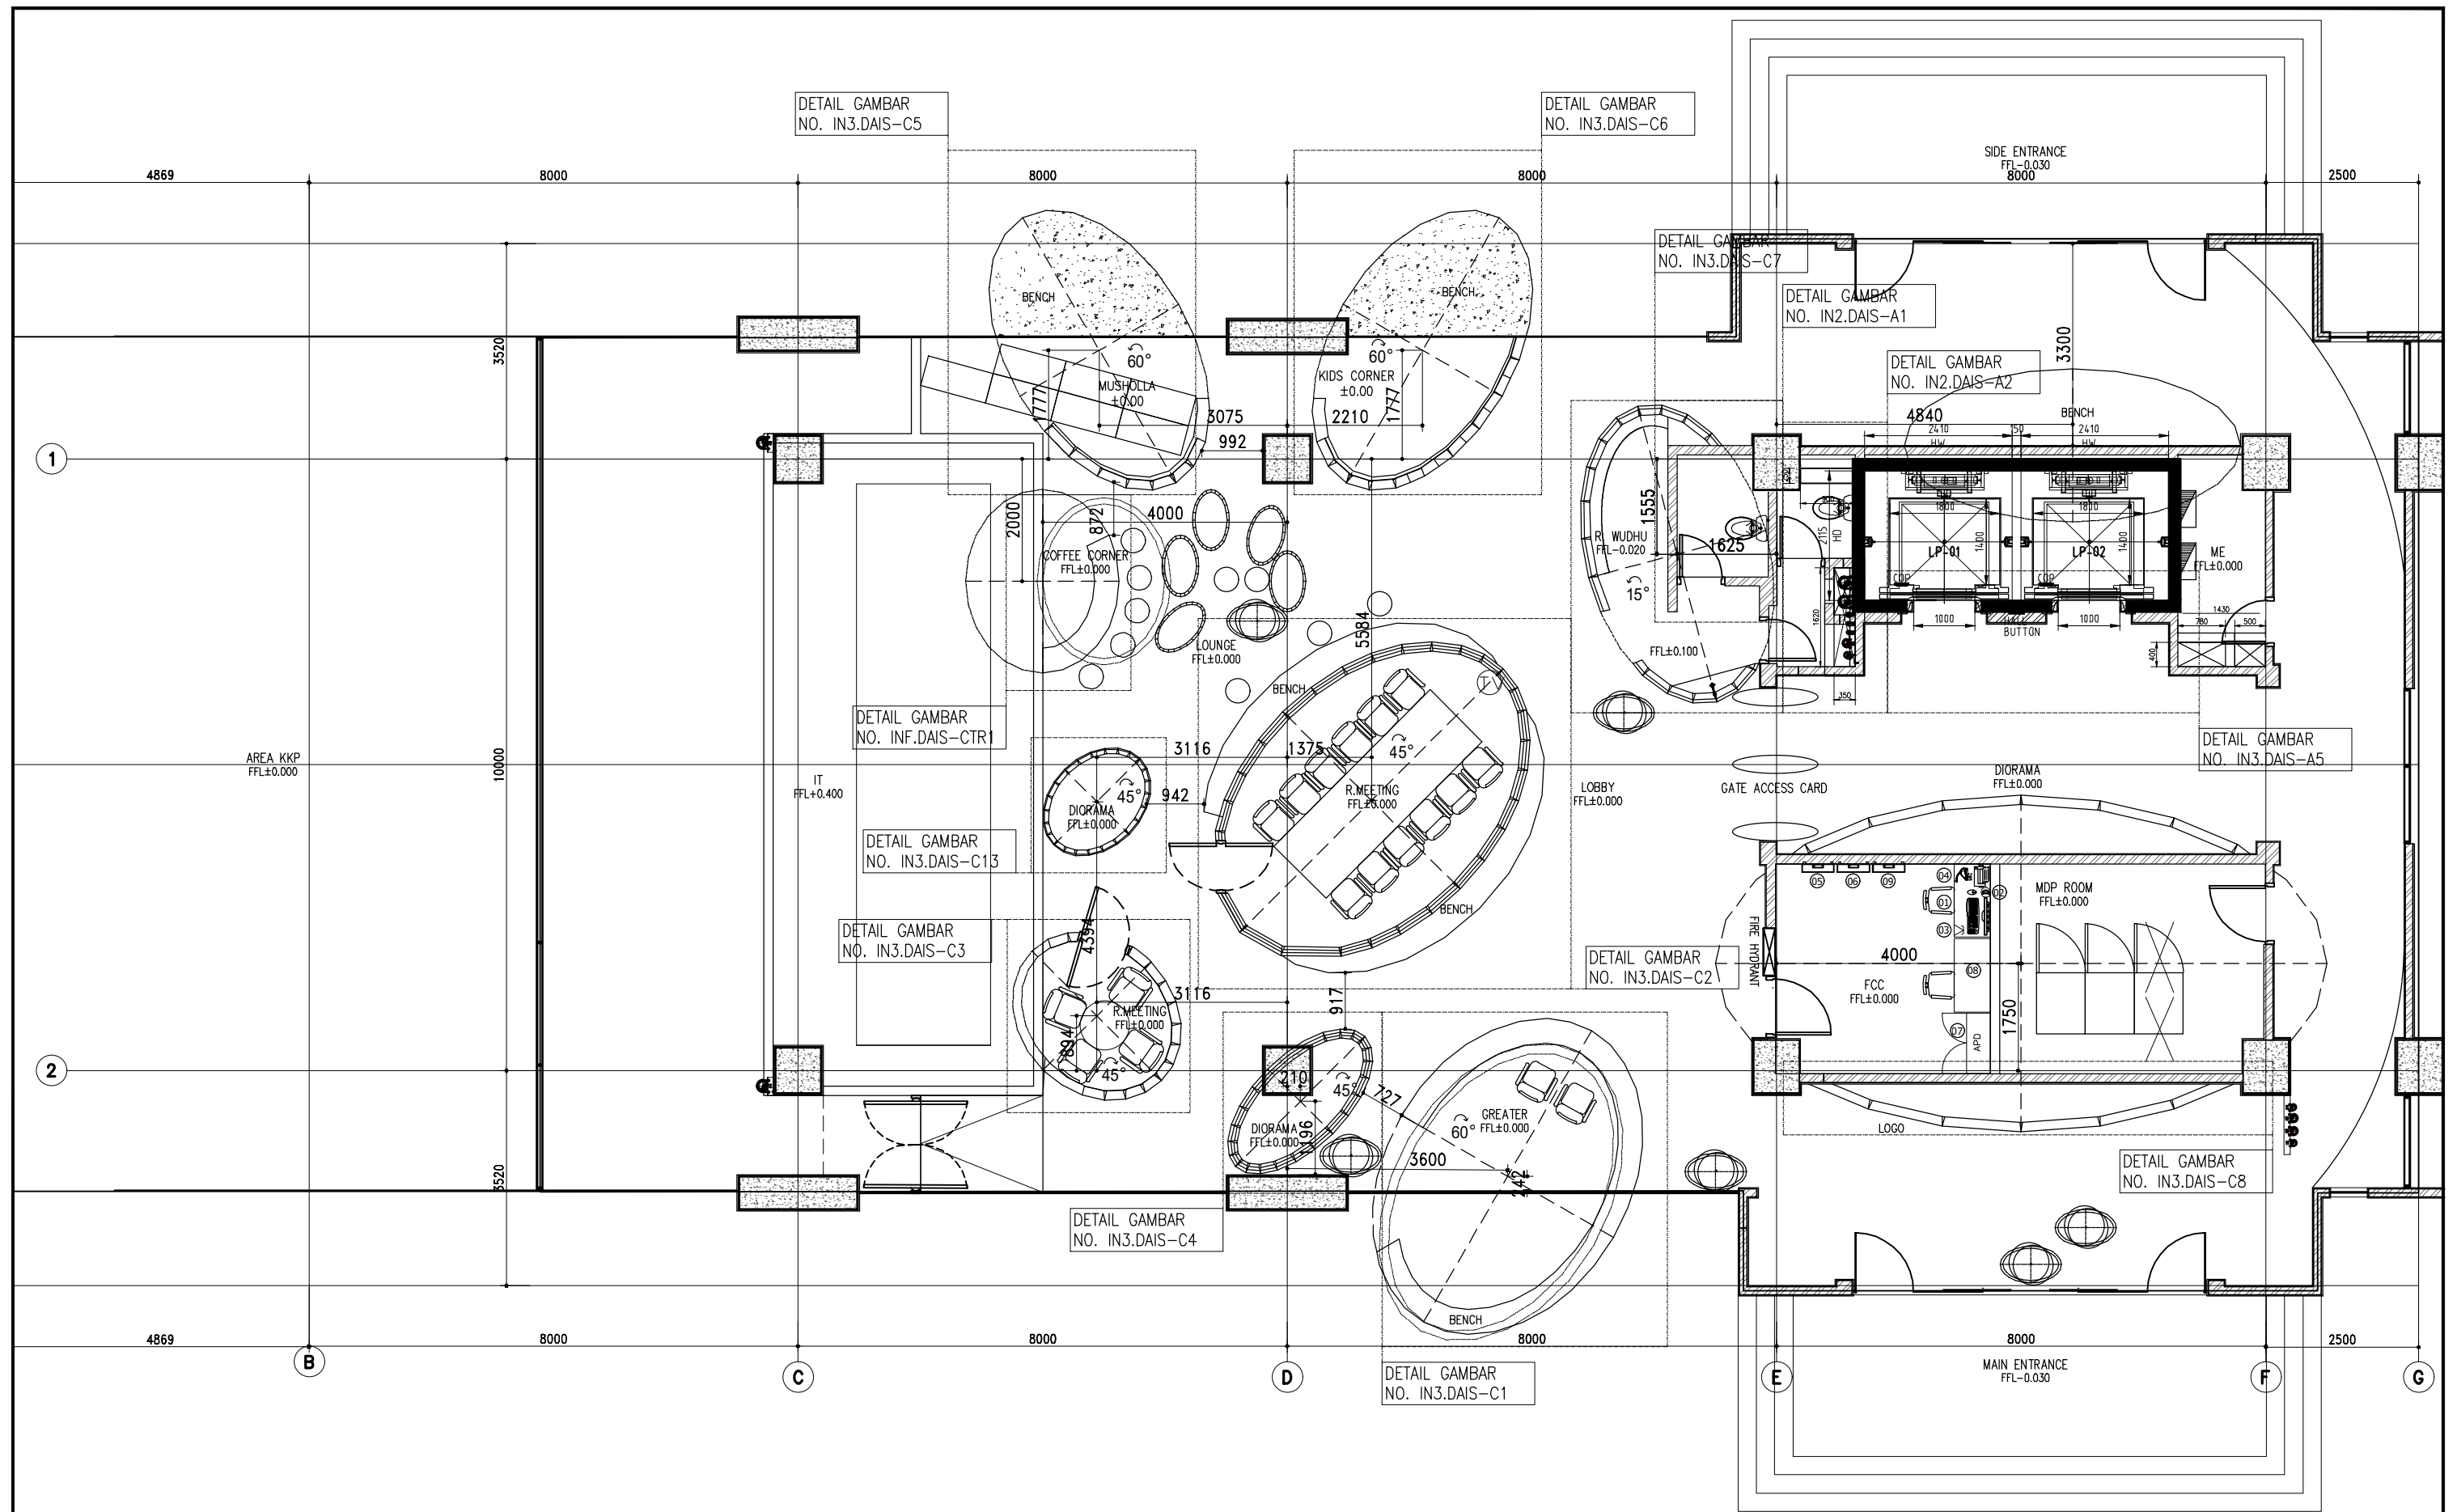



TENDER

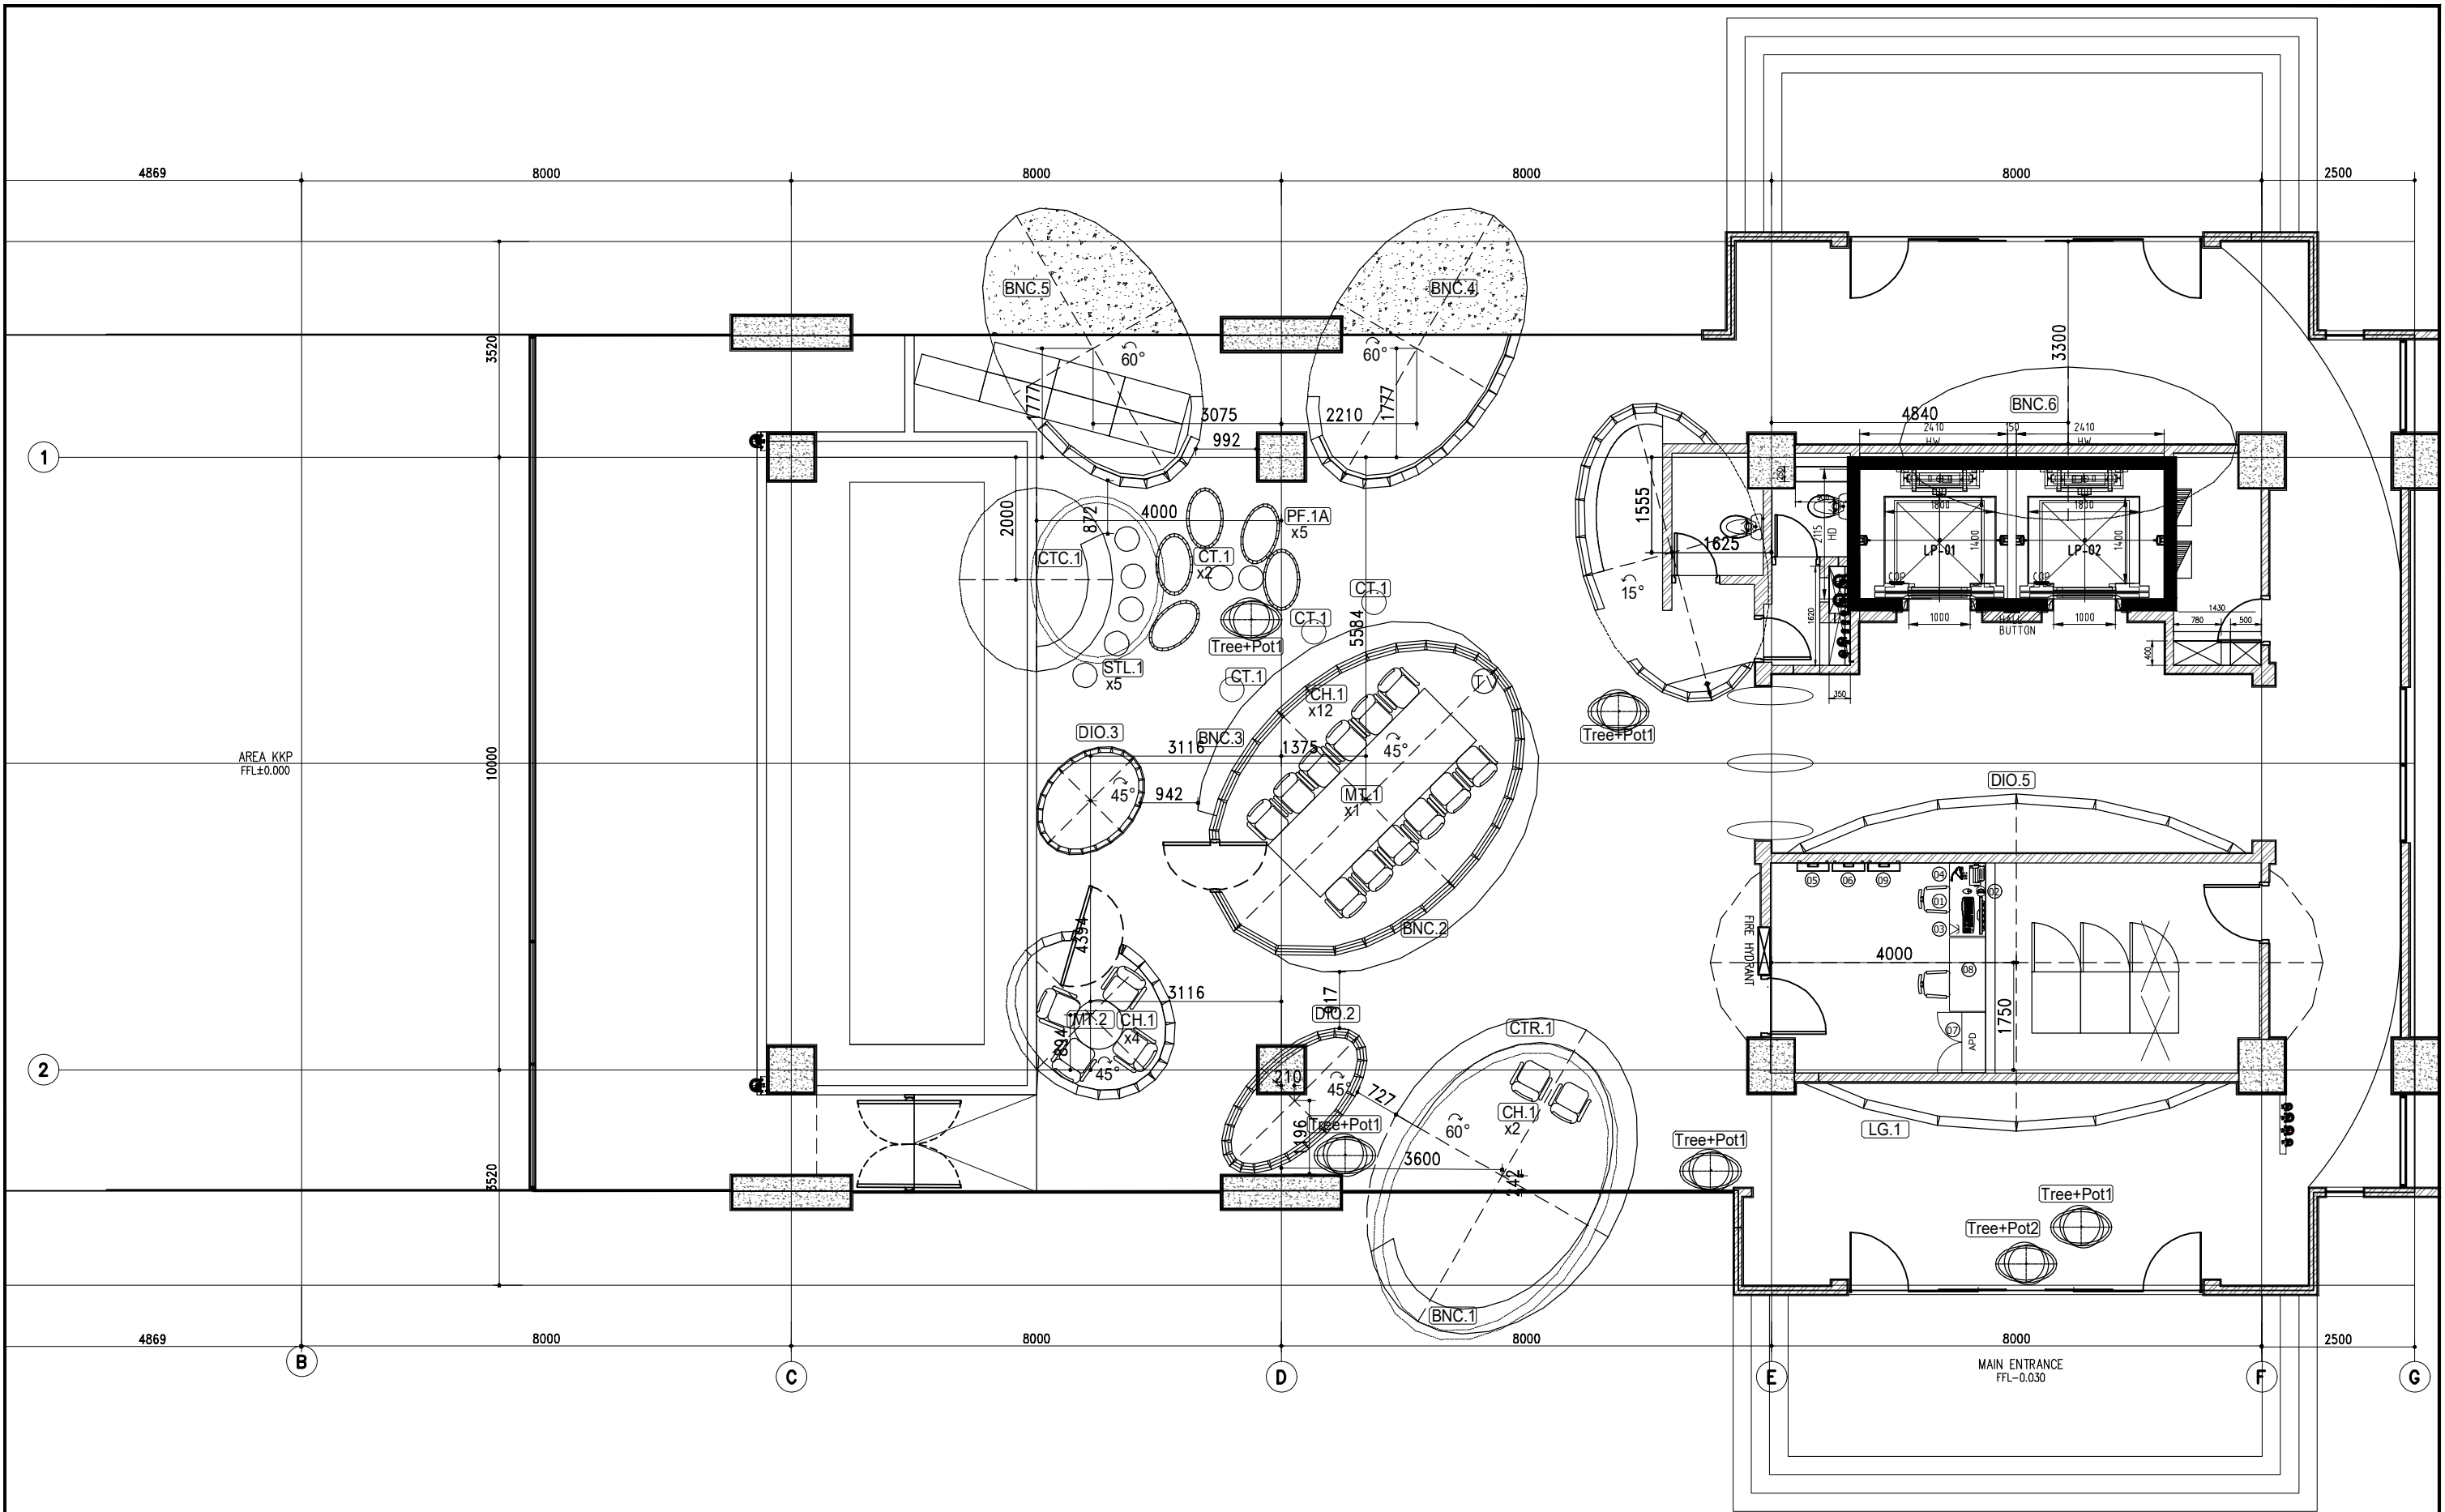








<div>OWNER/CLIENT</div> <div></div> <div>APPROVED : .../.../...</div> <div><div>..... (name)</div><div>..... (position)</div><div>..... (Dep./Div.)</div></div> <div>(signed)</div>	<div>PROJECT</div> <div>BPDP KELAPA SAWIT</div> <div>Jl.Medan Merdeka Tim, RT.7/RW.1, Gambir, Kec. Gambir, Kota Jakarta Pusat, Daerah Khusus Ibukota Jakarta 10110</div>	<div>INTERIOR DESIGN CONSULTANT</div> <div>PT. MADEA AGKASAMA</div> <div>Jl. Hati Suci No. 4 Gd. Sakura Lt. 2 Room 201 Kel. Kampung Bali, Kec. Tanah Abang, Jakarta Pusat Telp. 021 - 2303483 , Fax. 021 - 2303483</div> <div>APPROVED : //</div>	<div>OTHERS</div>	<div>DRAWING TITLE</div> <div>LAYOUT PLAN GROUND FLOOR</div>	<div>△</div> <div>...</div> <div>.../.../...</div>	<div>DRAWN</div> <div>BNT</div> <div>DATE : .../.../...</div>	<div>DRAWING NUMBER</div> <div>IN1.DAIS.LGF-A1</div>
					<div>△</div> <div>...</div> <div>.../.../...</div>	<div>CHECKED</div> <div>FAY</div> <div>DATE : .../.../...</div>	<div>PAGE</div> <div>001</div>
				<div>SCALE : 1 : 100</div>	<div>△</div> <div>...</div> <div>.../.../...</div>	<div>DRAWING FOR</div> <div>DATE : 2024/05/10</div>	
				<div>ALL MEASUREMENT MUST BE CHECKED AT BY SITE BY THE CONTRACTORS AND ANY DIFFERENCES REPORTED/INITIATED TO THE DESIGNER FOR CLARIFICATION BEFORE PROCEEDING.</div>	<div>△</div> <div>...</div> <div>.../.../...</div>		
					<div>#</div> <div>REVISION :</div> <div>DATE</div>	<div>TENDER</div>	

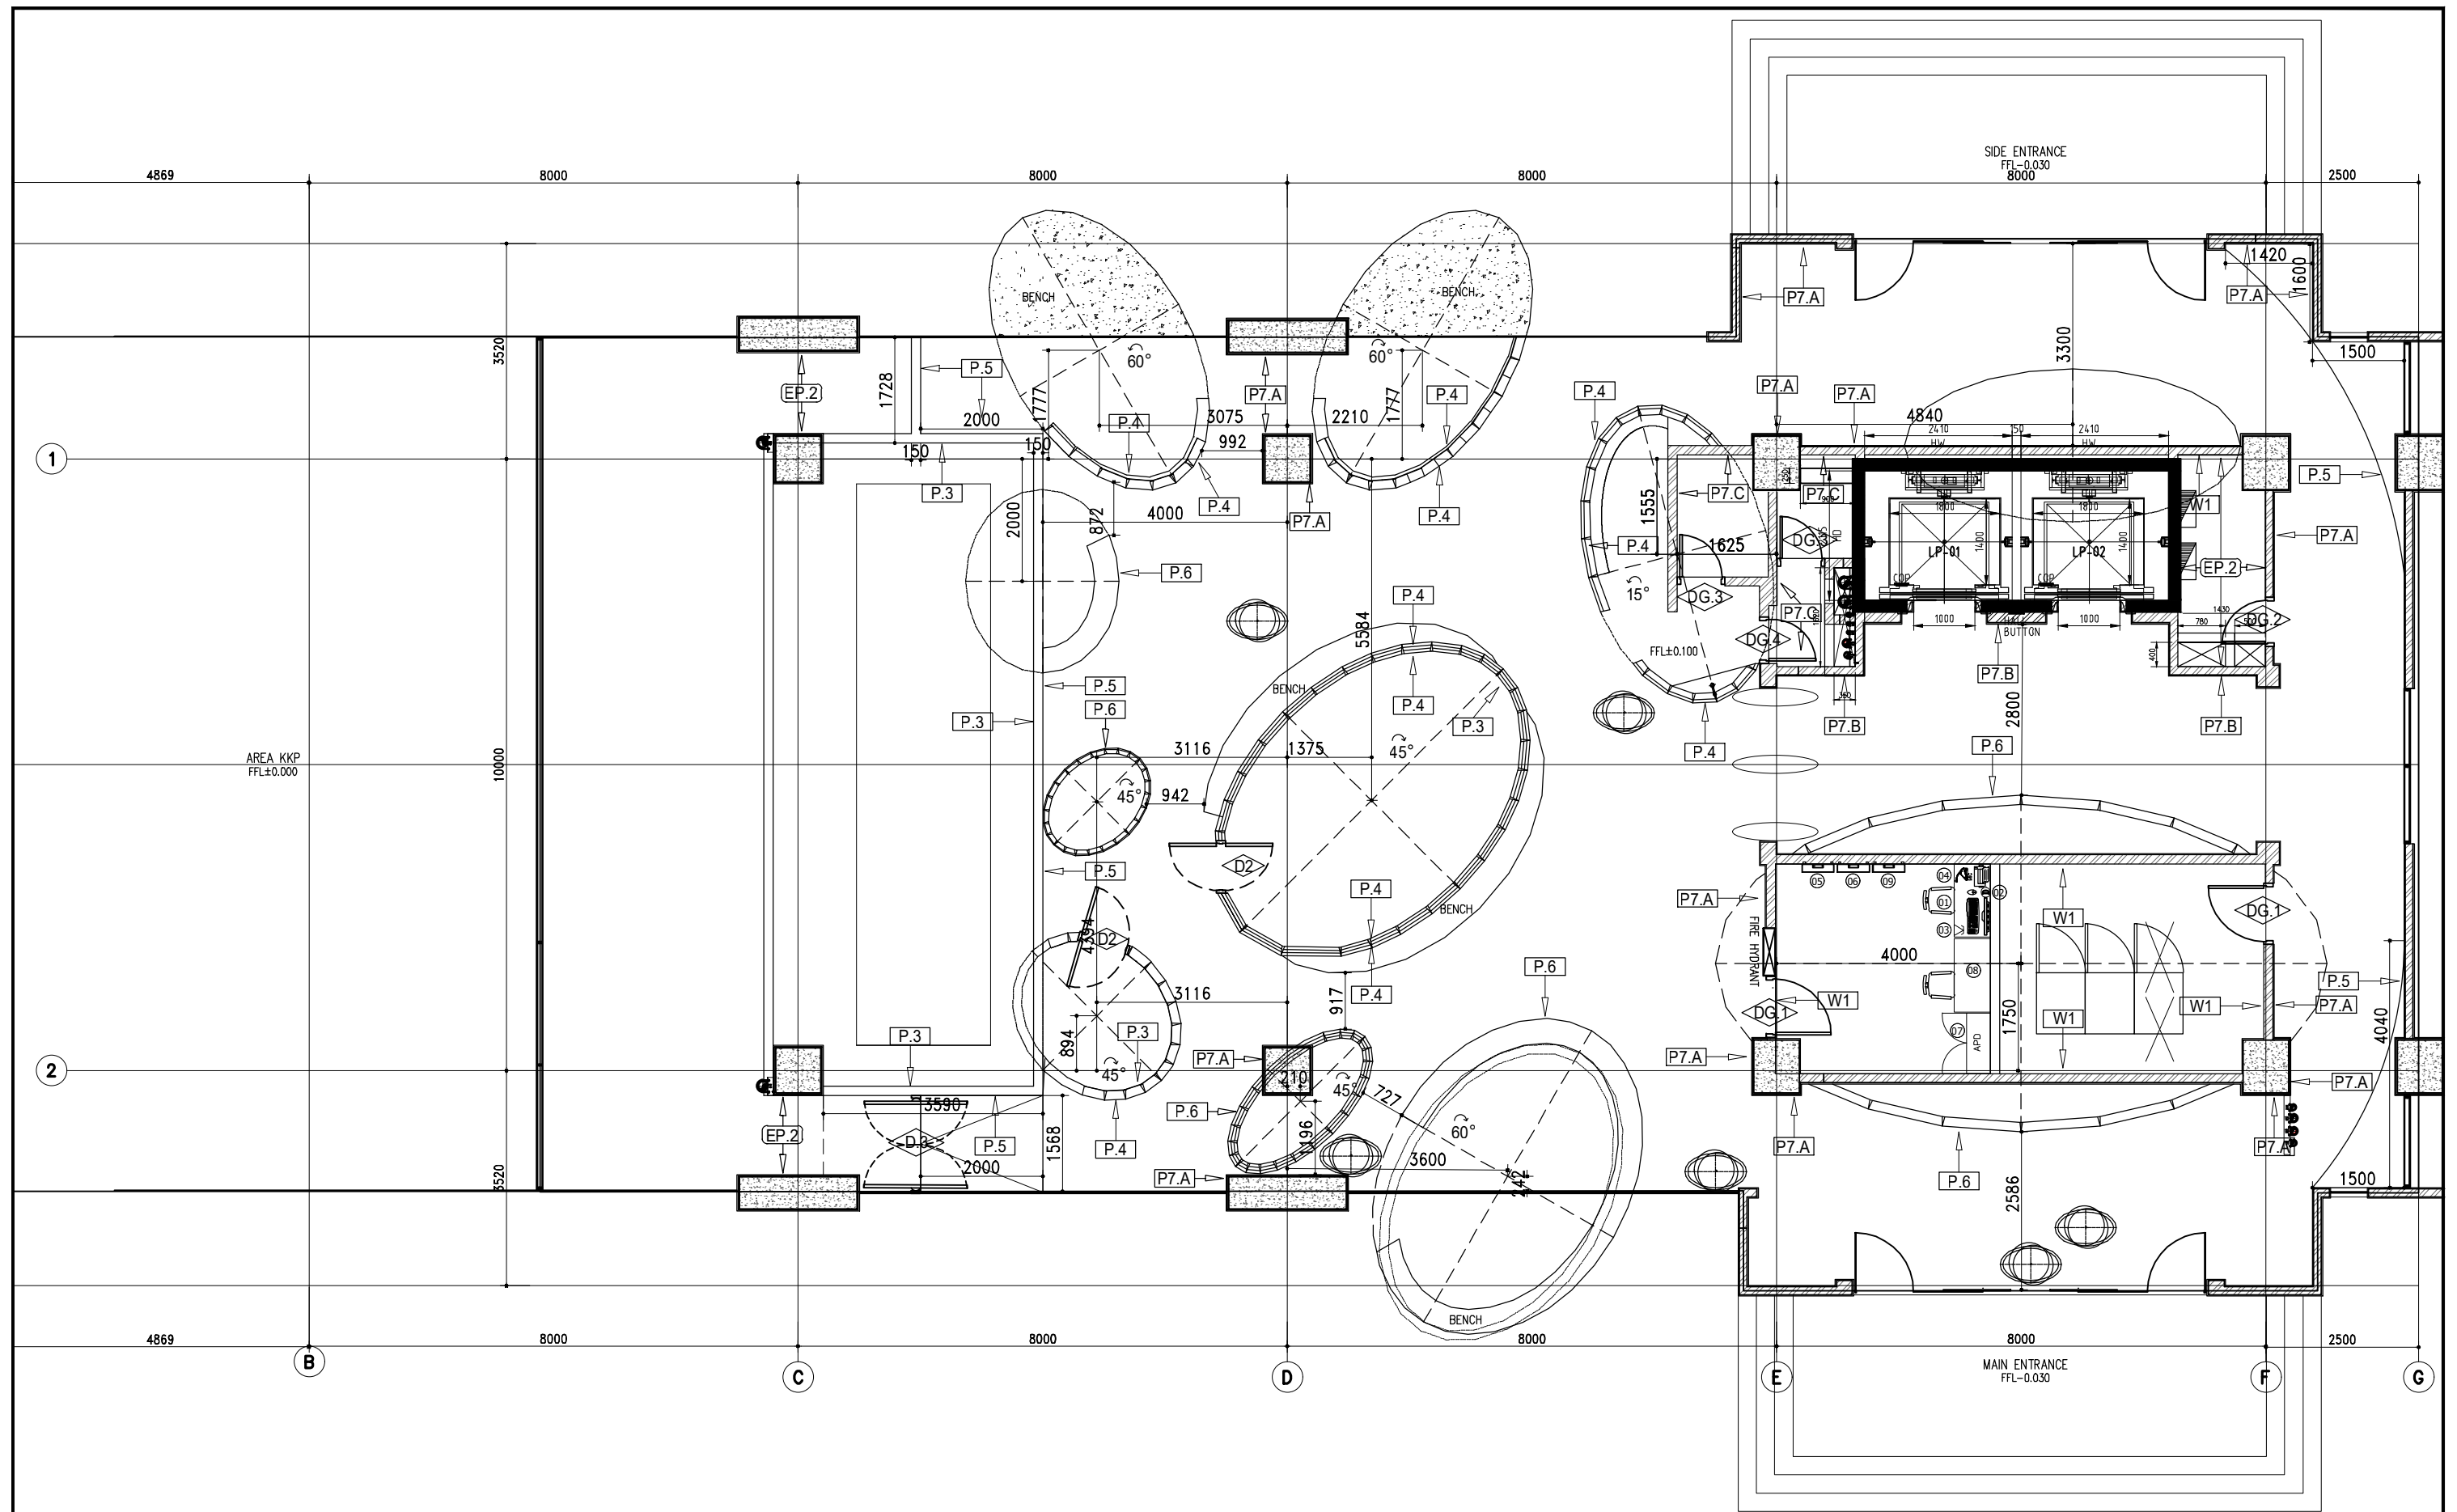








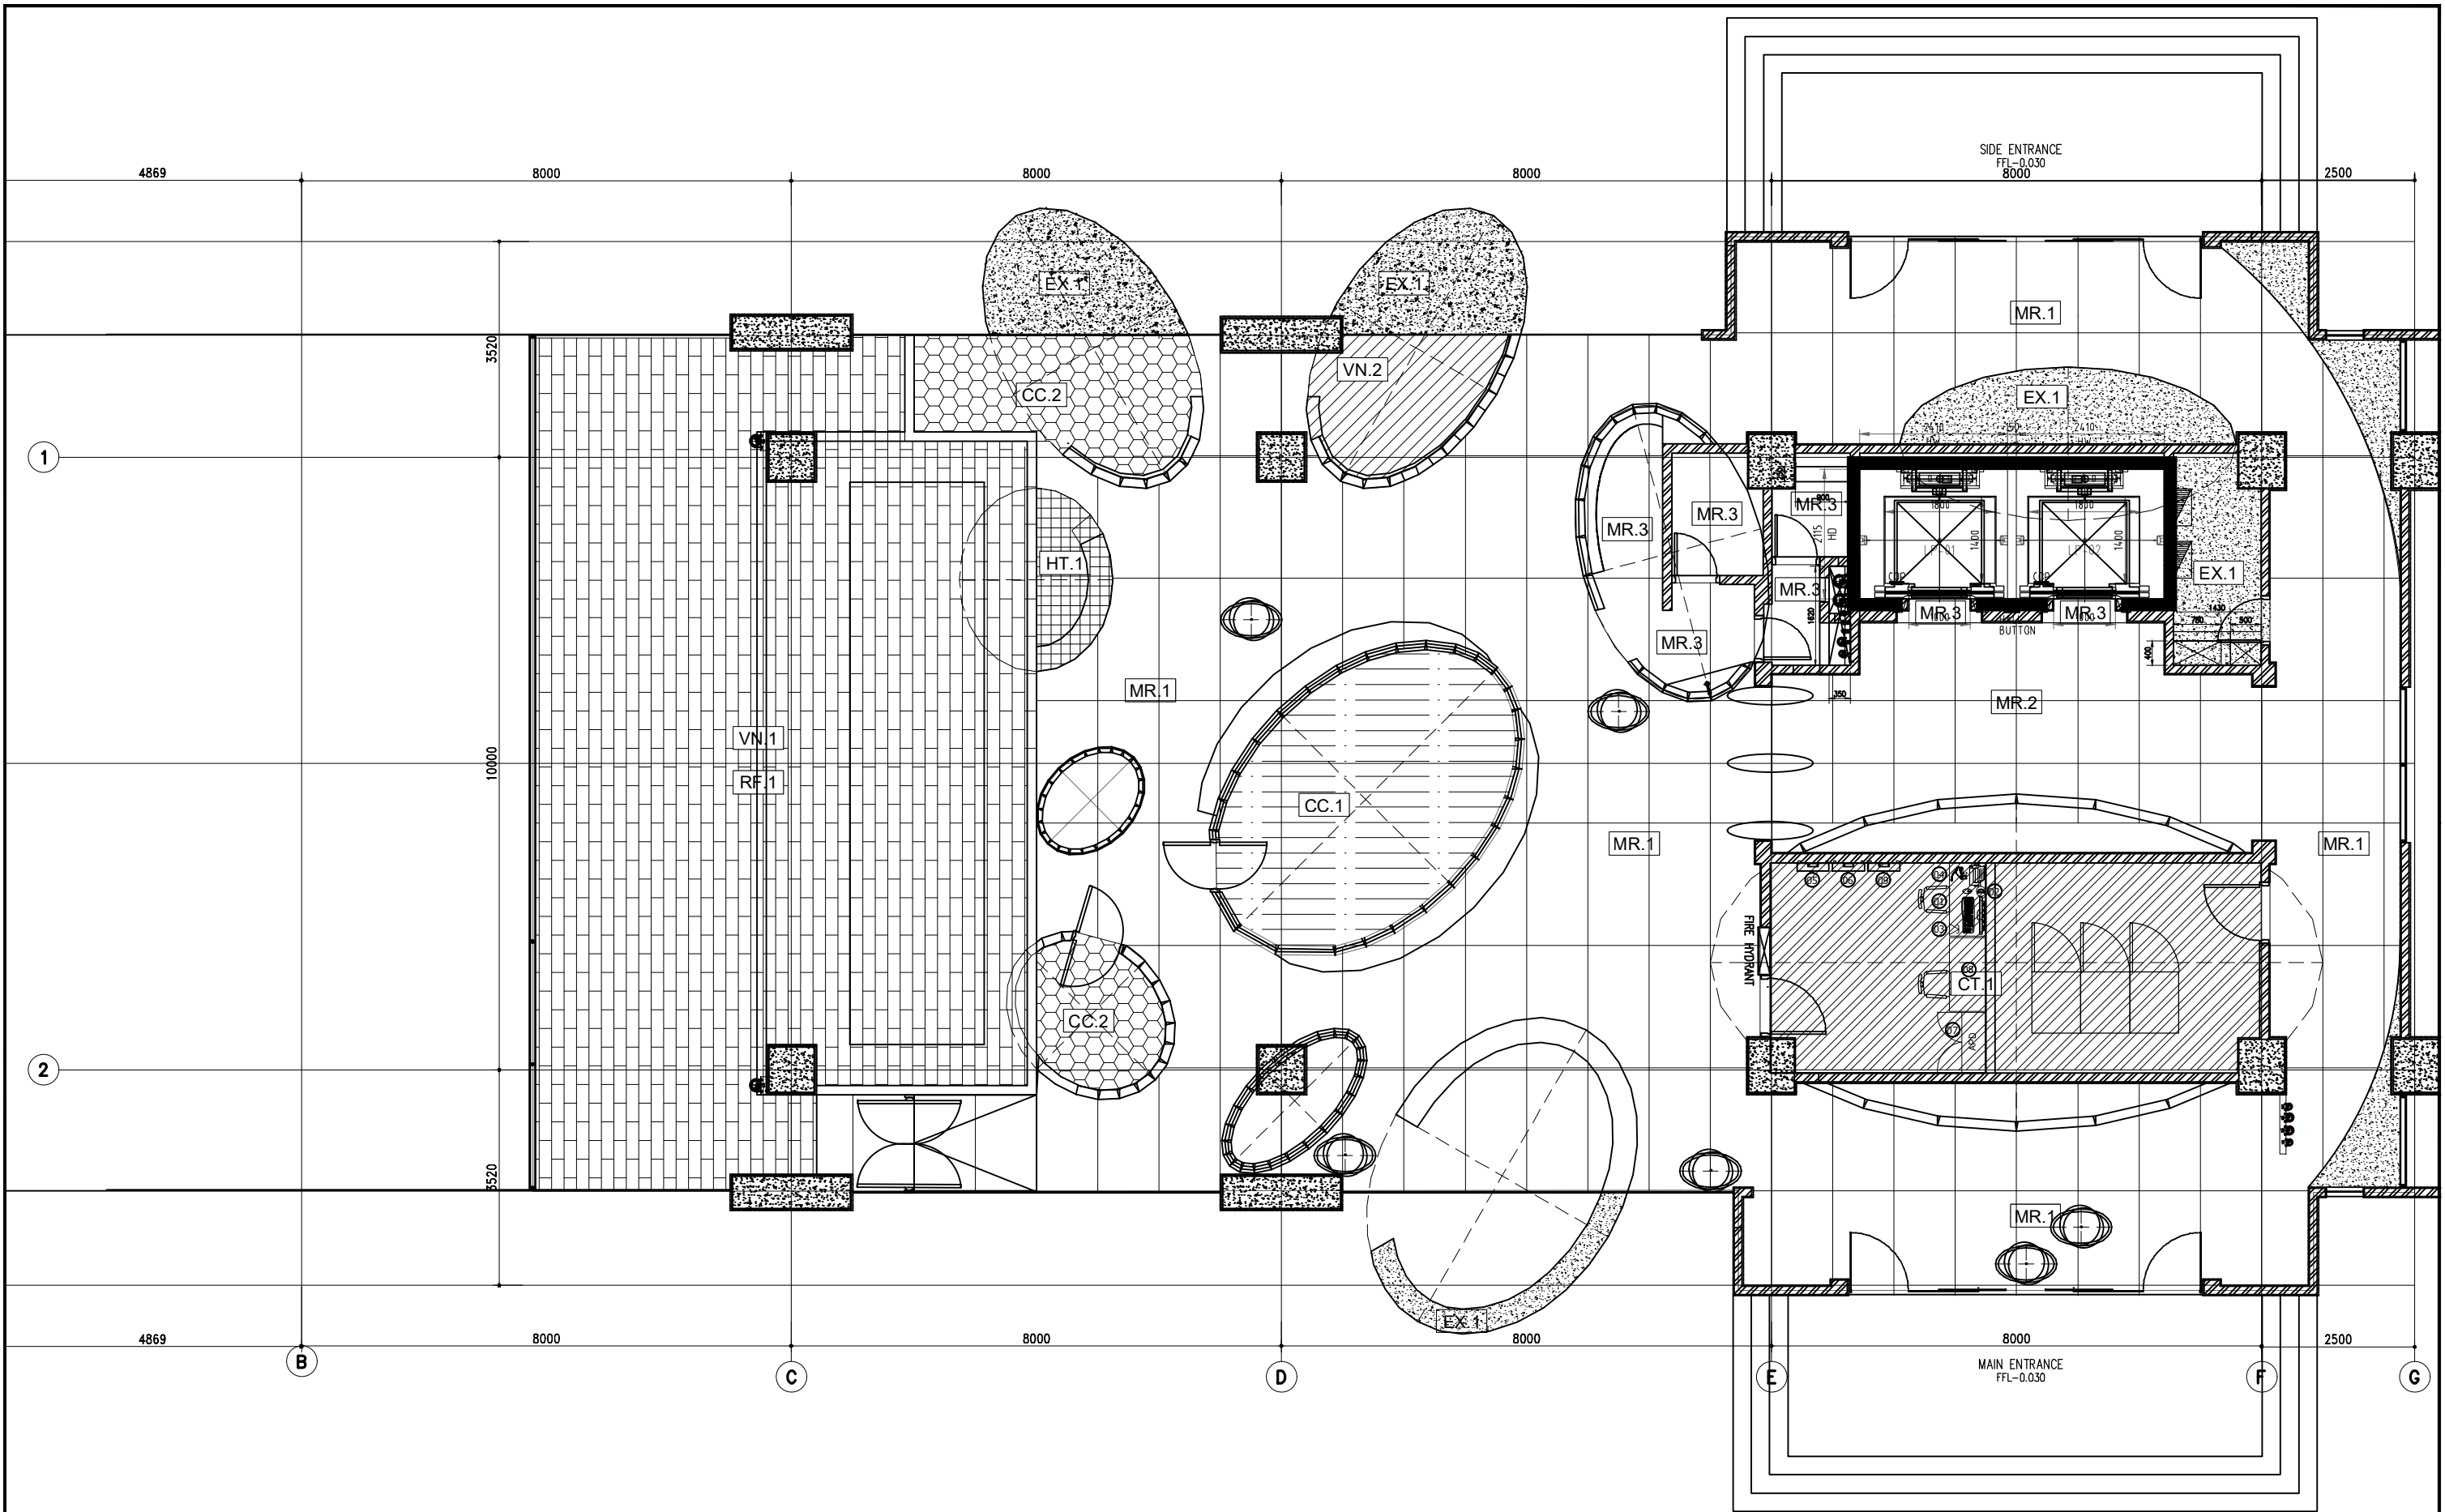


<div>OWNER/CLIENT</div> <div></div> <div>APPROVED : .../.../...</div> <div><div>..... (name)</div><div>..... (position)</div><div>(signed)..... (Dep./Div.)</div></div>	<div>PROJECT</div> <div>BPDP KELAPA SAWIT</div> <div>JL.Medan Merdeka Tim, RT.7/RW.1, Gambir, Kec. Gambir, Kota Jakarta Pusat, Daerah Khusus Ibukota Jakarta 10110</div>	<div>INTERIOR DESIGN CONSULTANT</div> <div>PT. MADEA AGKASAMA</div> <div>Jl. Hati Suci No. 4 Gd. Sakura Lt. 2 Room 201 Kel. Kampung Bali, Kec. Tanah Abang, Jakarta Pusat Telp. 021 - 2303483 , Fax. 021 - 2303483</div> <div>APPROVED : //</div>	<div>OTHERS</div>	<div>DRAWING TITLE</div> <div>CUSTOM + CHAIR + PRODUCT FURNITURE PLAN GROUND FLOOR</div>	<div></div>		.../.../...	<div>DRAWN</div> <div>BNT</div> <div>DATE : .../.../...</div>	<div>DRAWING NUMBER</div> <div>IN1.DAIS.LGF-B1</div>
					<div></div>		.../.../...	<div>CHECKED</div> <div>FAY</div> <div>DATE : .../.../...</div>	<div>PAGE</div> <div>002</div>
					<div></div>		.../.../...		
					<div></div>		.../.../...		
					<div></div>		.../.../...	<div>DRAWING FOR</div> <div>TENDER</div>	<div>DATE : 2024/05/10</div>
				<div>SCALE : 1 : 100</div> <div>ALL MEASUREMENT MUST BE CHECKED AT BY SITE BY THE CONTRACTORS AND ANY DIFFERENCES REPORTED/INITIATED TO THE DESIGNER FOR CLARIFICATION BEFORE PROCEEDING.</div>	<div>#</div>	<div>REVISION :</div>	<div>DATE</div>		










<p>OWNER/CLIENT</p>  <p>APPROVED : .../.../...</p> <p>..... (name)          ..... (position)          ..... (Dep./Div.)</p> <p>(signed)</p>	<p>PROJECT</p> <p>BPD KELAPA SAWIT</p> <p>JL.Medan Merdeka Tim, RT.7/RW.1, Gambir, Kec. Gambir, Kota Jakarta Pusat, Daerah Khusus Ibukota Jakarta 10110</p>	<p>INTERIOR DESIGN CONSULTANT</p> <p>PT. <b>MADEA</b> <b>MAGKASAMA</b></p> <p>Jl. Hati Suci No. 4 Gd. Sakura Lt. 2 Room 201 Kel. Kampung Bali, Kec. Tanah Abang, Jakarta Pusat Telp. 021 - 2303483, Fax. 021 - 2303483</p> <p>APPROVED : //</p>	<p>OTHERS</p>	<p>DRAWING TITLE</p> <p>INTERIOR, PARTITION, DOOR, PANEL, WALL DIMENSION PLAN GROUND FLOOR</p> <p>SCALE : 1 : 100</p> <p>ALL MEASUREMENT MUST BE CHECKED AT BY SITE BY THE CONTRACTORS AND ANY DIFFERENCES REPORTED/INITIATED TO THE DESIGNER FOR CLARIFICATION BEFORE PROCEEDING.</p>		<p>.../.../...</p>	<p>DRAWN BNT DATE : .../.../...</p> <p>CHECKED FAY DATE : .../.../...</p> <p>DRAWING FOR TENDER</p>	<p>DRAWING NUMBER IN1.DAIS.LGF-C1</p> <p>PAGE 003</p> <p>DATE : 2024/05/10</p>	
						<p>.../.../...</p>			
						<p>.../.../...</p>			
						<p>.../.../...</p>			
						<p>.../.../...</p>			
					<p>#</p>	<p>REVISION :</p>	<p>DATE</p>		

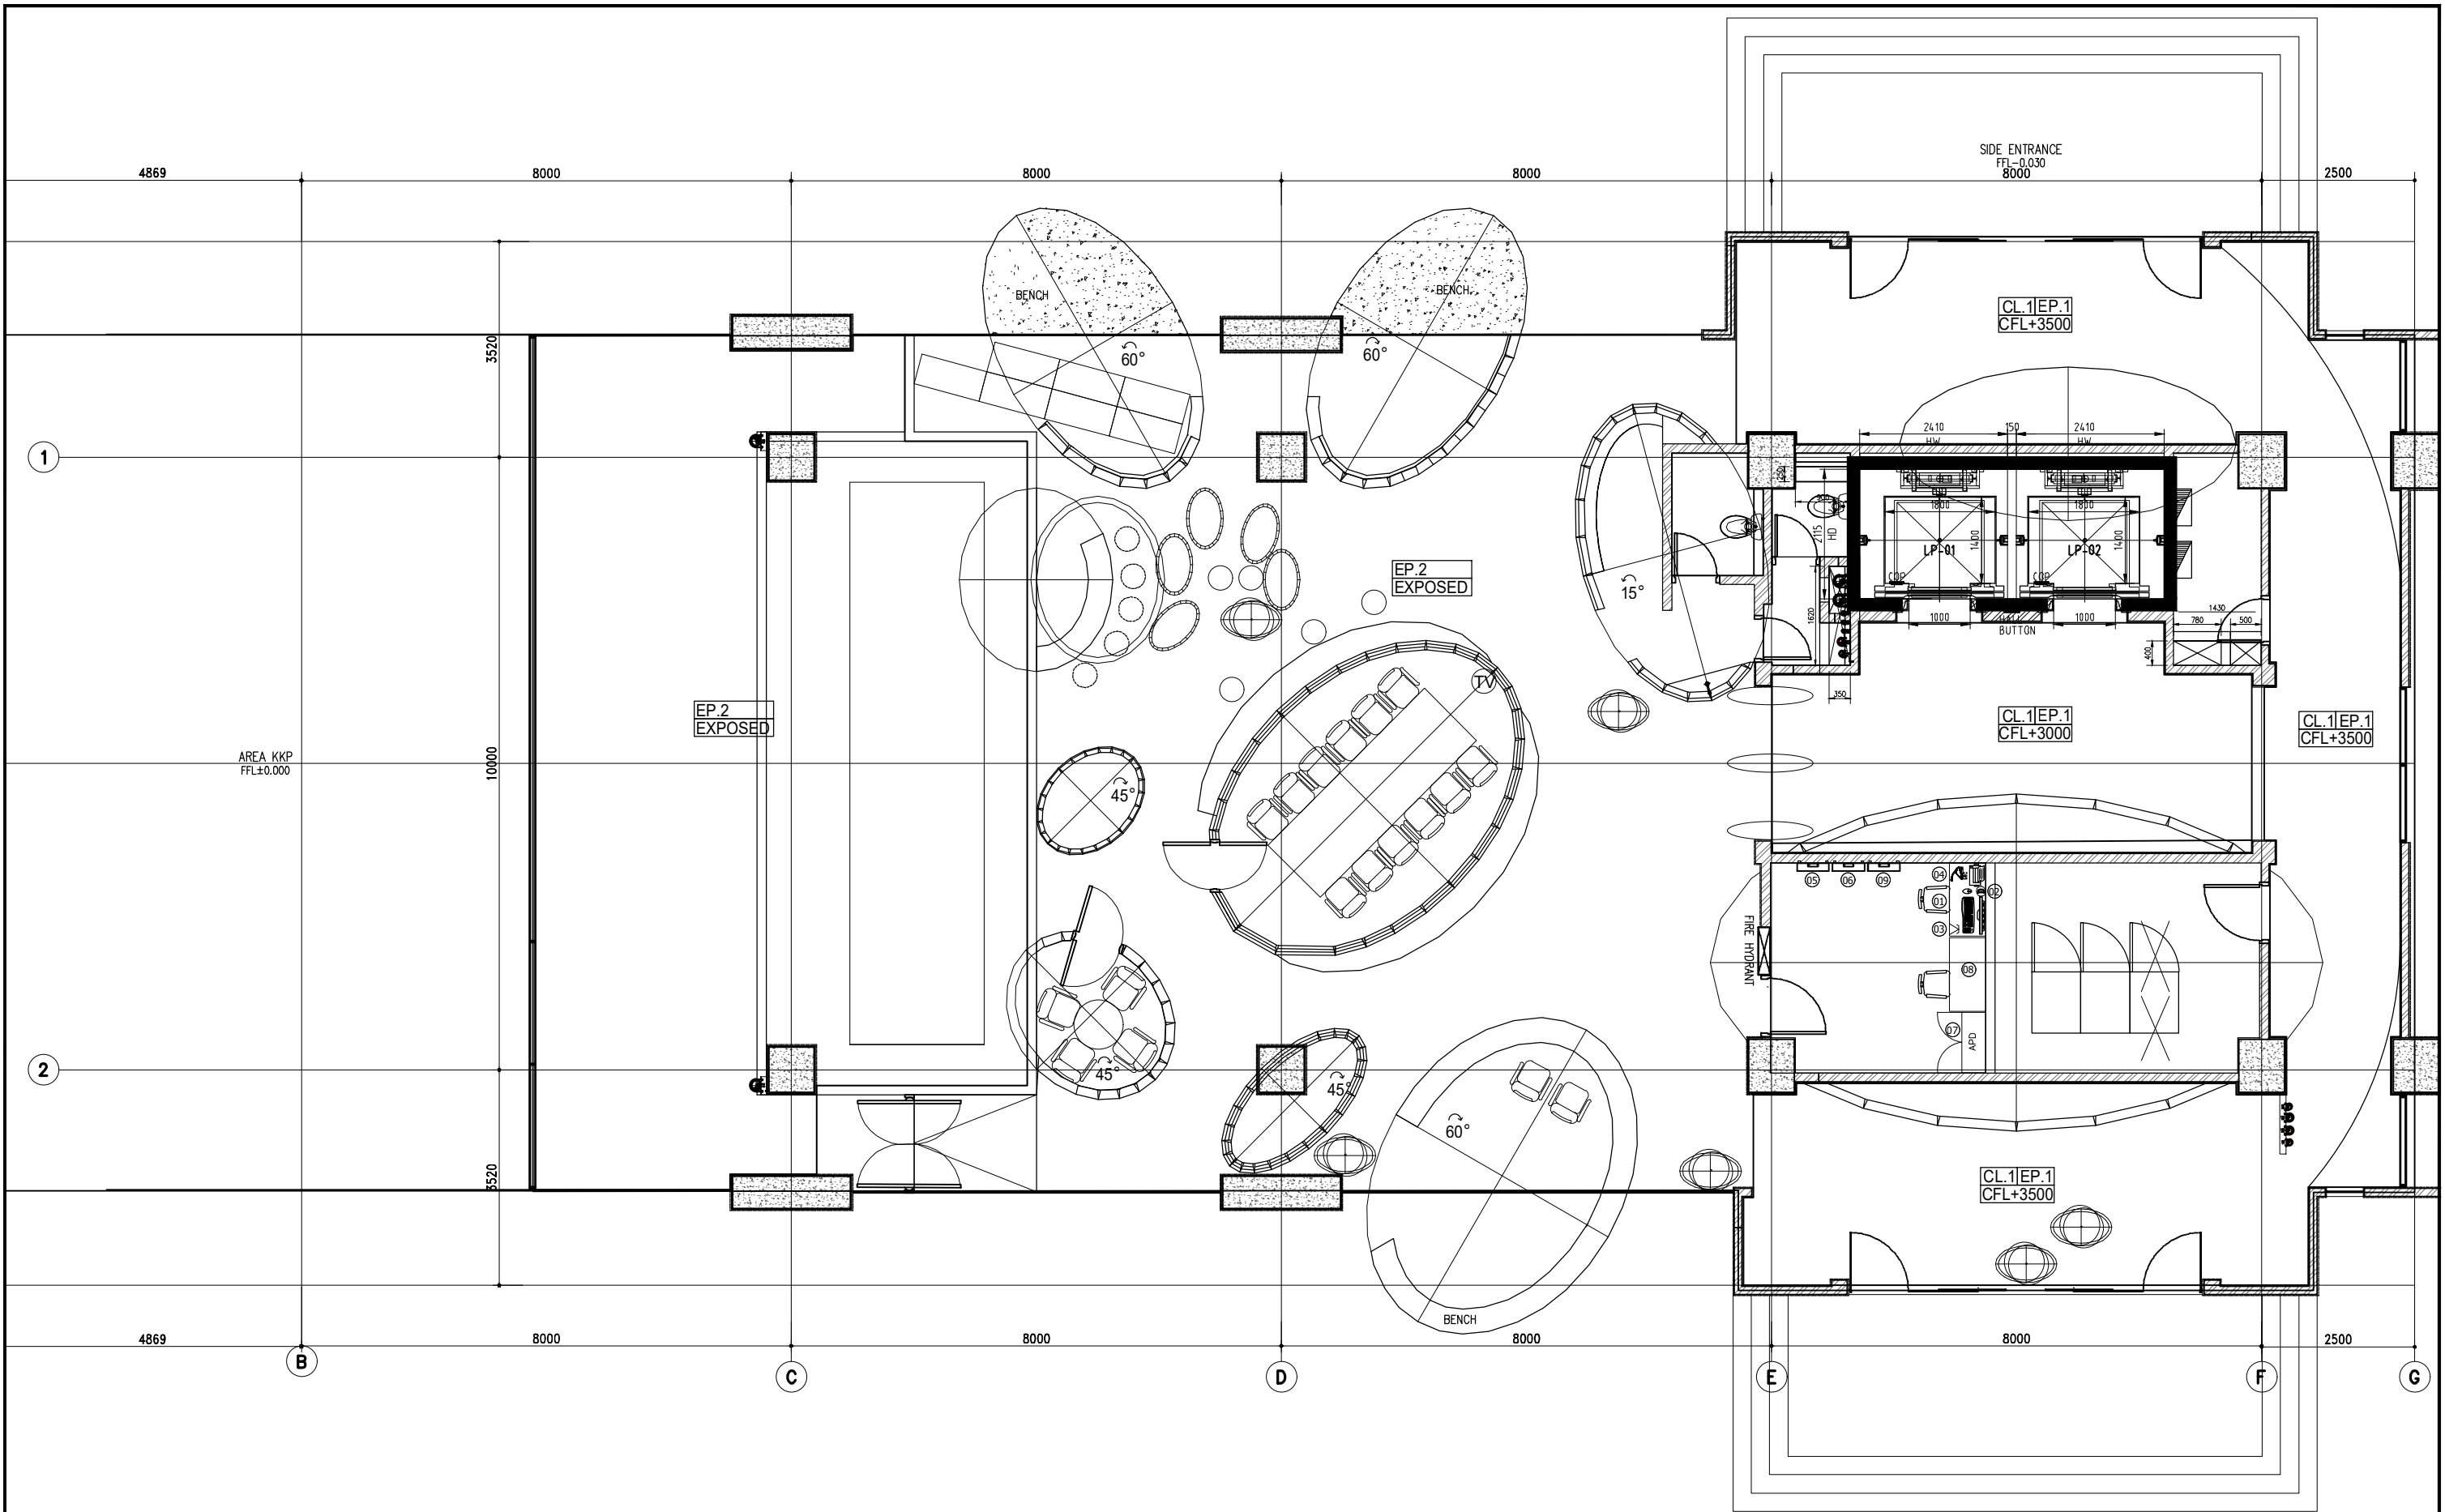


<div>OWNER/CLIENT</div> <div></div> <div>APPROVED : .../.../...</div> <div>(signed)</div>	<div>PROJECT</div> <div>BPDP KELAPA SAWIT</div> <div>JL.Medan Merdeka Tim, RT.7/RW.1, Gambir, Kec. Gambir, Kota Jakarta Pusat, Daerah Khusus Ibukota Jakarta 10110</div>	<div>INTERIOR DESIGN CONSULTANT</div> <div>PT. MADEA AGKASAMA</div> <div>Jl. Hati Suci No. 4 Gd. Sakura Lt. 2 Room 201 Kel. Kampung Bali, Kec. Tanah Abang, Jakarta Pusat Telp. 021 - 2303483 , Fax. 021 - 2303483</div> <div>APPROVED : //</div>	<div>OTHERS</div>	<div>DRAWING TITLE</div> <div>FLOOR FINISHING PLAN GROUND FLOOR</div>		<div></div>		.../.../...	<div>DRAWN</div> <div>BNT</div> <div>DATE : .../.../...</div>	<div>DRAWING NUMBER</div> <div>IN1.DAIS.LGF-D1</div>
				<div></div>		.../.../...	<div>CHECKED</div> <div>FAY</div> <div>DATE : .../.../...</div>	<div>PAGE</div> <div>004</div>		
				<div></div>		.../.../...	<div>DRAWING FOR</div> <div>TENDER</div>	<div>DATE : 2024/05/10</div>		
				<div></div>		.../.../...				
				<div></div>		.../.../...				
				<div></div>		.../.../...				
<div>SCALE : 1 : 100</div> <div>ALL MEASUREMENT MUST BE CHECKED AT BY SITE BY THE CONTRACTORS AND ANY DIFFERENCES REPORTED/INITIATED TO THE DESIGNER FOR CLARIFICATION BEFORE PROCEEDING.</div>		<div>#</div>	<div>REVISION :</div>	<div>DATE</div>						









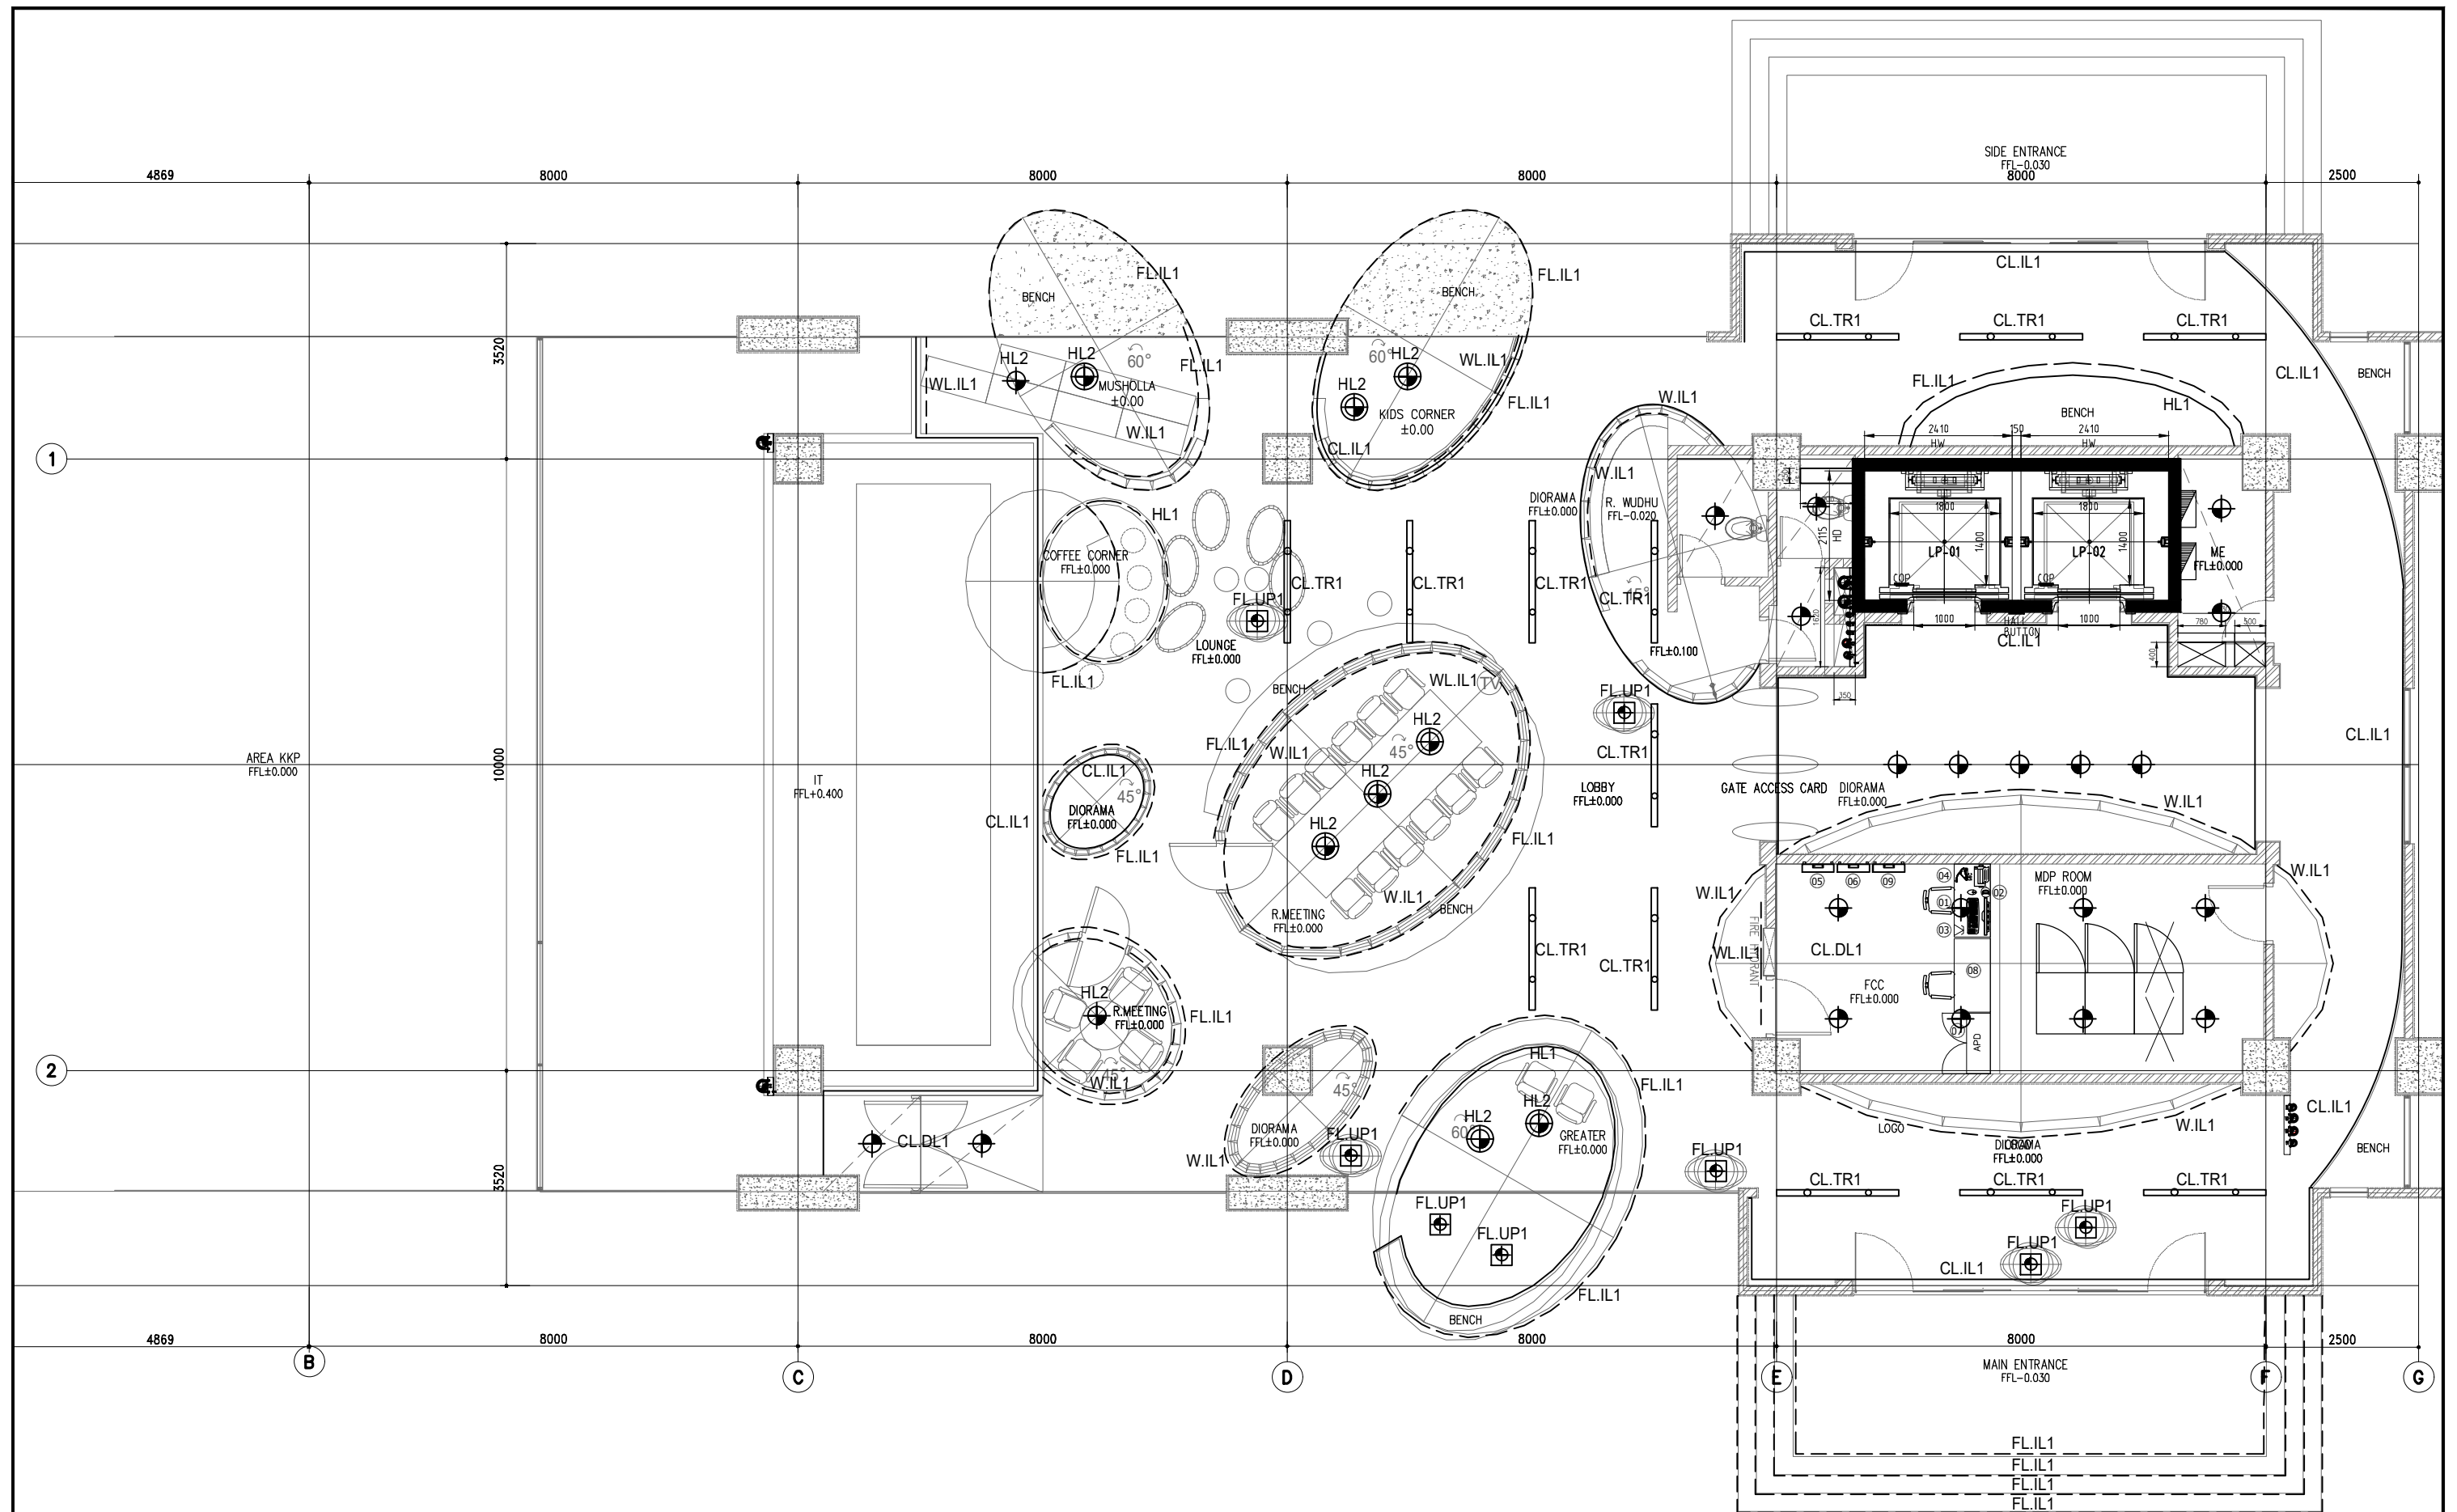







<div>OWNER/CLIENT</div> <div></div> <div>APPROVED : .../.../...</div> <div>(signed)</div>	<div>PROJECT</div> <div>BPDP KELAPA SAWIT</div> <div>JL.Medan Merdeka Tim, RT.7/RW.1, Gambir, Kec. Gambir, Kota Jakarta Pusat, Daerah Khusus Ibukota Jakarta 10110</div>	<div>INTERIOR DESIGN CONSULTANT</div> <div>PT. <b>MADEA</b> AGKASAMA</div> <div>Jl. Hati Suci No. 4 Gd. Sakura Lt. 2 Room 201 Kel. Kampung Bali, Kec. Tanah Abang, Jakarta Pusat Telp. 021 - 2303483 , Fax. 021 - 2303483</div> <div>APPROVED : //</div>	<div>OTHERS</div>	<div>DRAWING TITLE</div> <div>REFLECTED CEILING PLAN GROUND FLOOR</div>		<div></div> <div>.../.../...</div>	<div>DRAWN</div> <div>BNT</div> <div>DATE : .../.../...</div>	<div>DRAWING NUMBER</div> <div>IN1.DAIS.LGF-E1</div>
				<div></div> <div>.../.../...</div>	<div>CHECKED</div> <div>FAY</div> <div>DATE : .../.../...</div>	<div>PAGE</div> <div>005</div>		
				<div></div> <div>.../.../...</div>	<div>DRAWING FOR</div> <div>TENDER</div>			
				<div></div> <div>.../.../...</div>			<div>DATE : 2024/05/10</div>	
				<div></div> <div>.../.../...</div>				
				<div>SCALE : 1 : 100</div> <div>ALL MEASUREMENT MUST BE CHECKED AT BY SITE BY THE CONTRACTORS AND ANY DIFFERENCES REPORTED/INITIATED TO THE DESIGNER FOR CLARIFICATION BEFORE PROCEEDING.</div>		<div>#</div> <div>REVISION :</div>	<div>DATE</div>	




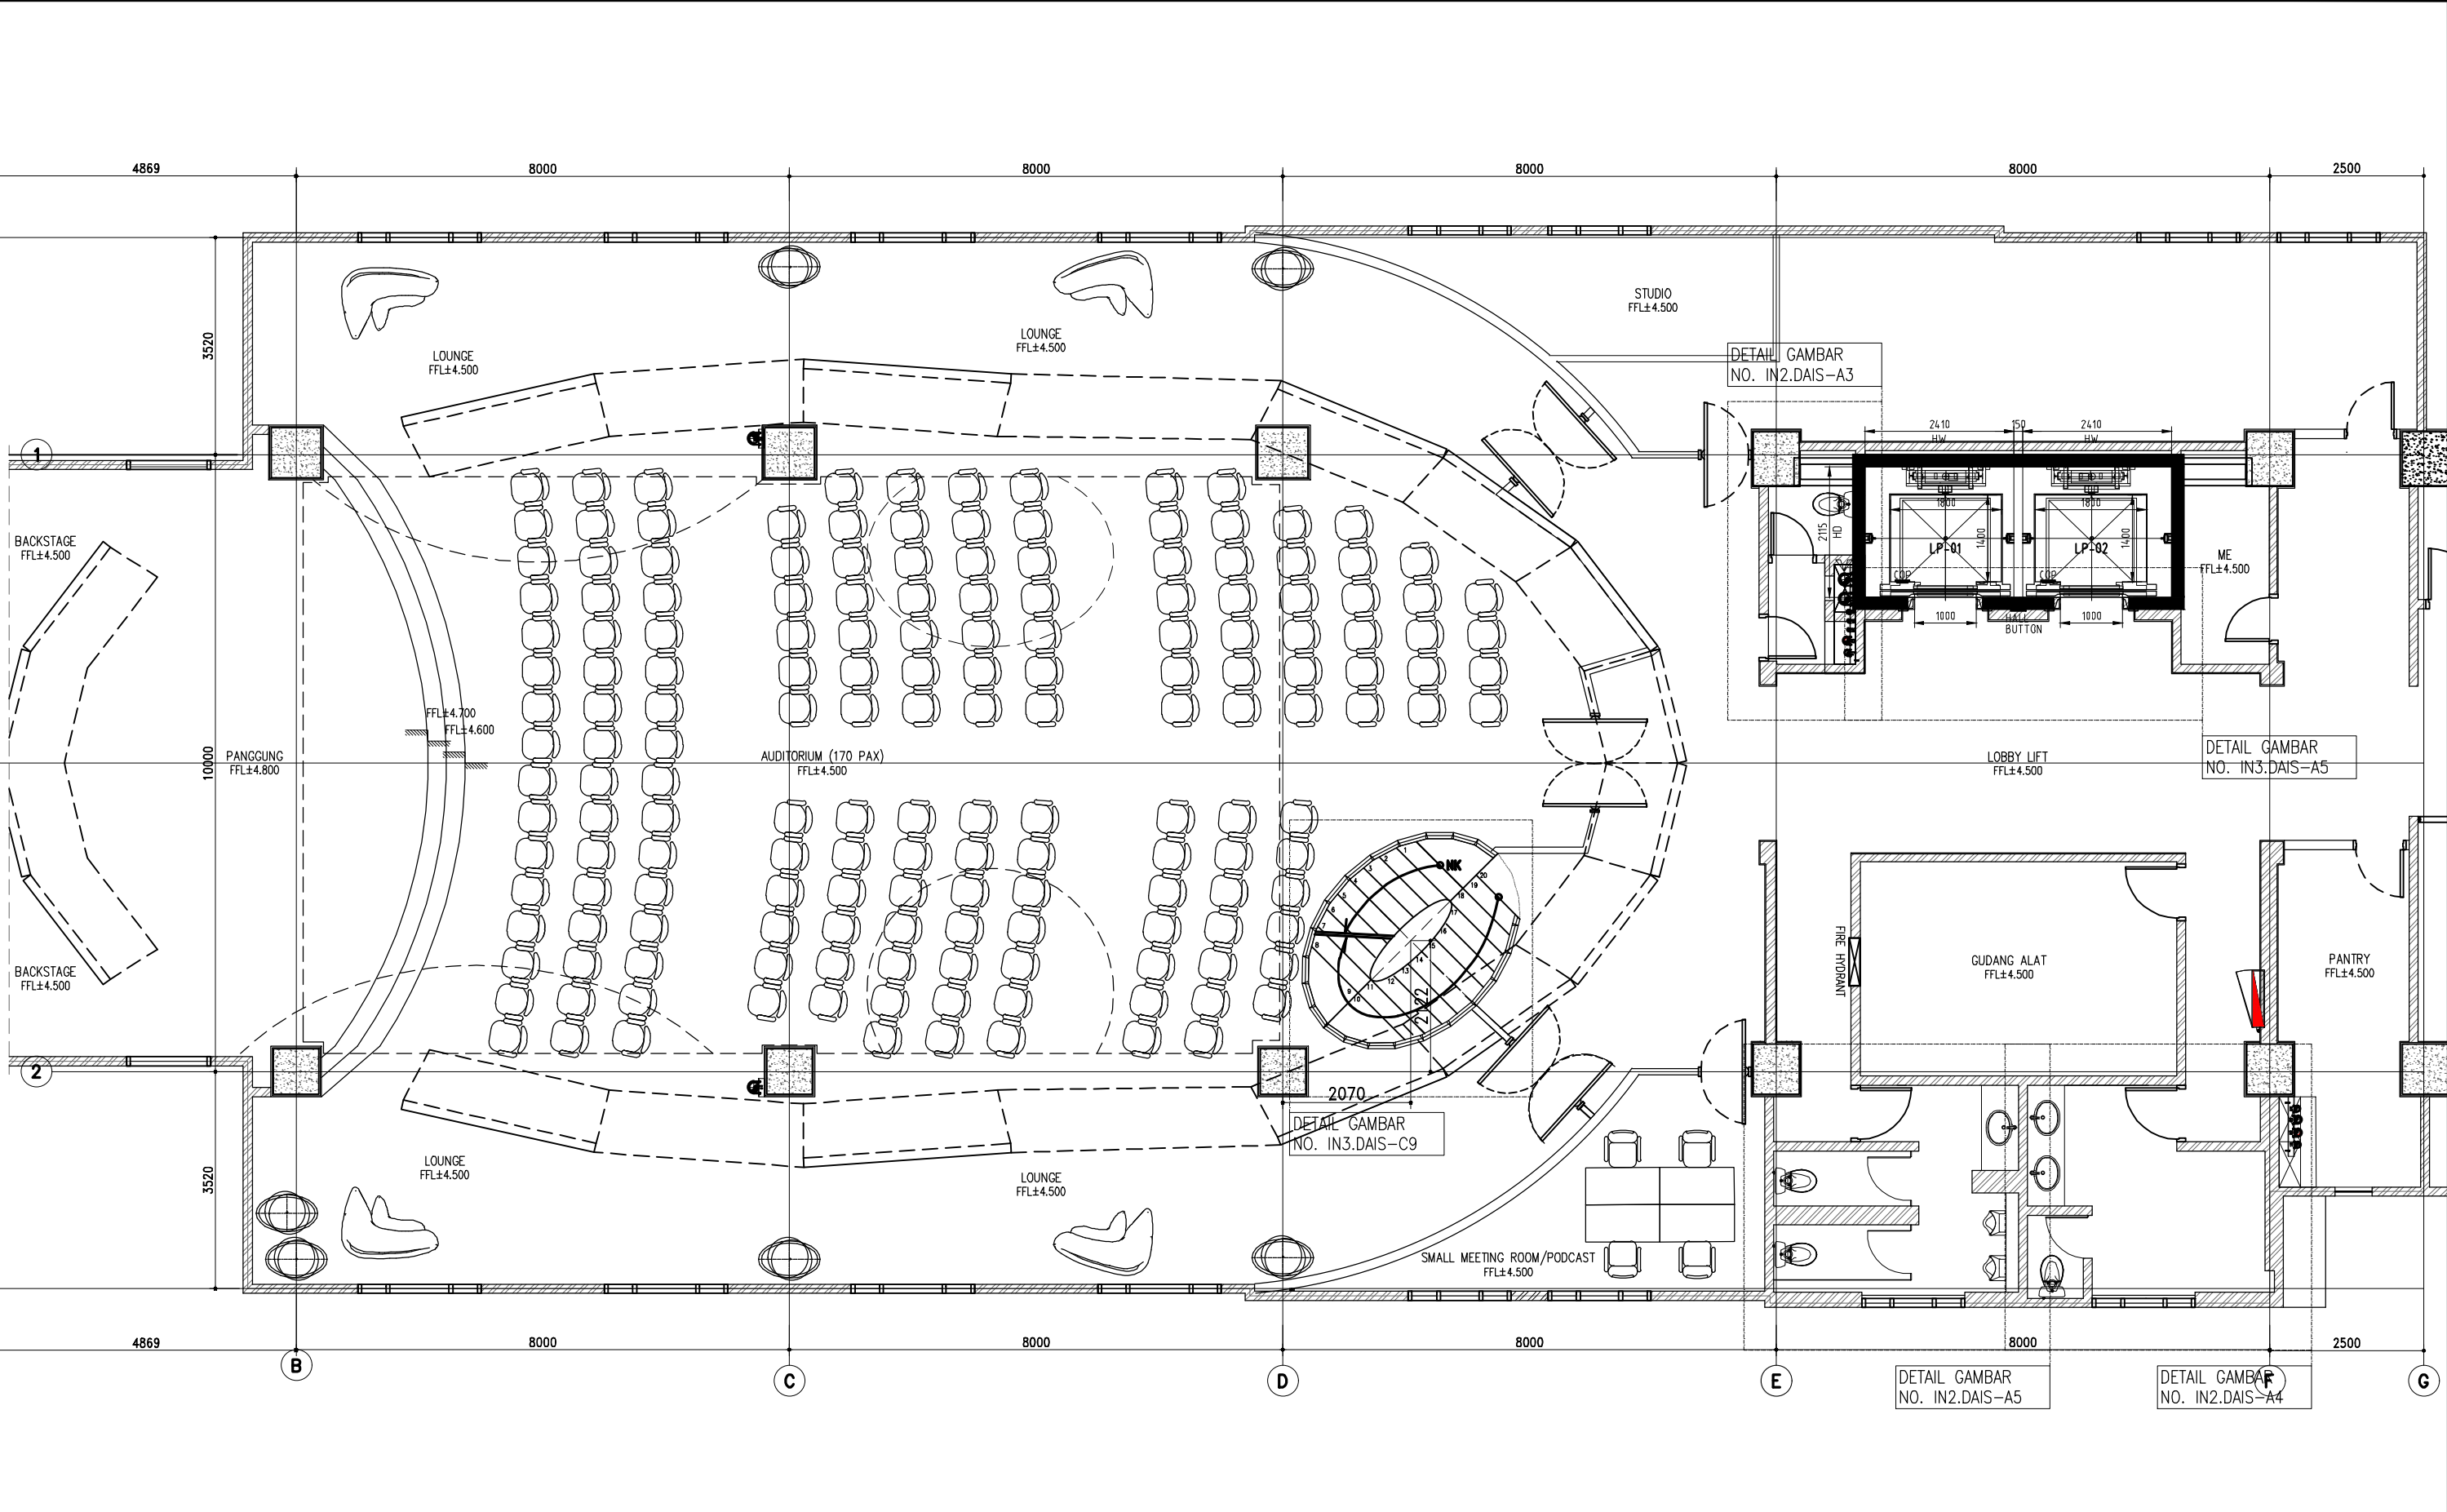


OWNER/CIENT  sawit APPROVED : .../.../...  ..... (name) ..... (position) (signed) ..... (Dep./Div.)	PROJECT  BPD KELAPA SAWIT  JL.Medan Merdeka Tim, RT.7/RW.1, Gambir, Kec. Gambir, Kota Jakarta Pusat, Daerah Khusus Ibukota Jakarta 10110	INTERIOR DESIGN CONSULTANT  PT. <b>MADEA</b> <b>AGKASAMA</b>  Jl. Hati Suci No. 4 Gd. Sakura Lt. 2 Room 201 Kel. Kampung Bali, Kec. Tanah Abang, Jakarta Pusat Telp. 021 - 2303483 , Fax. 021 - 2303483  APPROVED : //	OTHERS	DRAWING TITLE  SPECIAL LIGHNING PLAN BY ME & INTERIOR GROUND FLOOR PLAN  SCALE : 1 : 100  ALL MEASUREMENT MUST BE CHECKED AT BY SITE BY THE CONTRACTORS AND ANY DIFFERENCES REPORTED/INITIATED TO THE DESIGNER FOR CLARIFICATION BEFORE PROCEEDING.			.../.../...	DRAWN BNT DATE : .../.../...	DRAWING NUMBER IN1.DAIS.LGF-F1
							.../.../...	CHECKED FAY DATE : .../.../...	PAGE 006
							.../.../...	DRAWING FOR TENDER	
							.../.../...		
						#	REVISION :	DATE	DATE : 2024/05/10





<div>OWNER/CLIENT</div> <div></div> <div>APPROVED : .../.../...</div> <div><div>..... (name)</div><div>..... (position)</div><div>..... (Dep./Div.)</div><div>(signed)</div></div>	<div>PROJECT</div> <div>BPDP KELAPA SAWIT</div> <div>JL.Medan Merdeka Tim, RT.7/RW.1, Gambir, Kec. Gambir, Kota Jakarta Pusat, Daerah Khusus Ibukota Jakarta 10110</div>	<div>INTERIOR DESIGN CONSULTANT</div> <div></div> <div>Jl. Hati Suci No. 4 Gd. Sakura Lt. 2 Room 201 Kel. Kampung Bali, Kec. Tanah Abang, Jakarta Pusat Telp. 021 - 2303483, Fax. 021 - 2303483</div> <div>APPROVED : //</div>	<div>OTHERS</div>	<div>DRAWING TITLE</div> <div>LAYOUT PLAN 1st FLOOR</div>	<div></div> <div>...</div> <div>...</div> <div>...</div>	<div>...</div> <div>...</div> <div>...</div>	<div>DRAWN</div> <div>BNT</div> <div>DATE : .../.../...</div>	<div>DRAWING NUMBER</div> <div>IN1.DAIS.L1-A1</div>
				<div>SCALE : 1 : 100</div>	<div></div> <div>...</div> <div>...</div> <div>...</div>	<div>...</div> <div>...</div> <div>...</div>	<div>CHECKED</div> <div>FAY</div> <div>DATE : .../.../...</div>	<div>PAGE</div> <div>007</div>
				<div>ALL MEASUREMENT MUST BE CHECKED AT BY SITE BY THE CONTRACTORS AND ANY DIFFERENCES REPORTED/INITIATED TO THE DESIGNER FOR CLARIFICATION BEFORE PROCEEDING.</div>	<div></div> <div>...</div> <div>...</div> <div>...</div>	<div>...</div> <div>...</div> <div>...</div>	<div>DRAWING FOR</div> <div>TENDER</div>	<div>DATE : 2024/05/10</div>
					<div>#</div> <div>REVISION :</div> <div>DATE</div>			

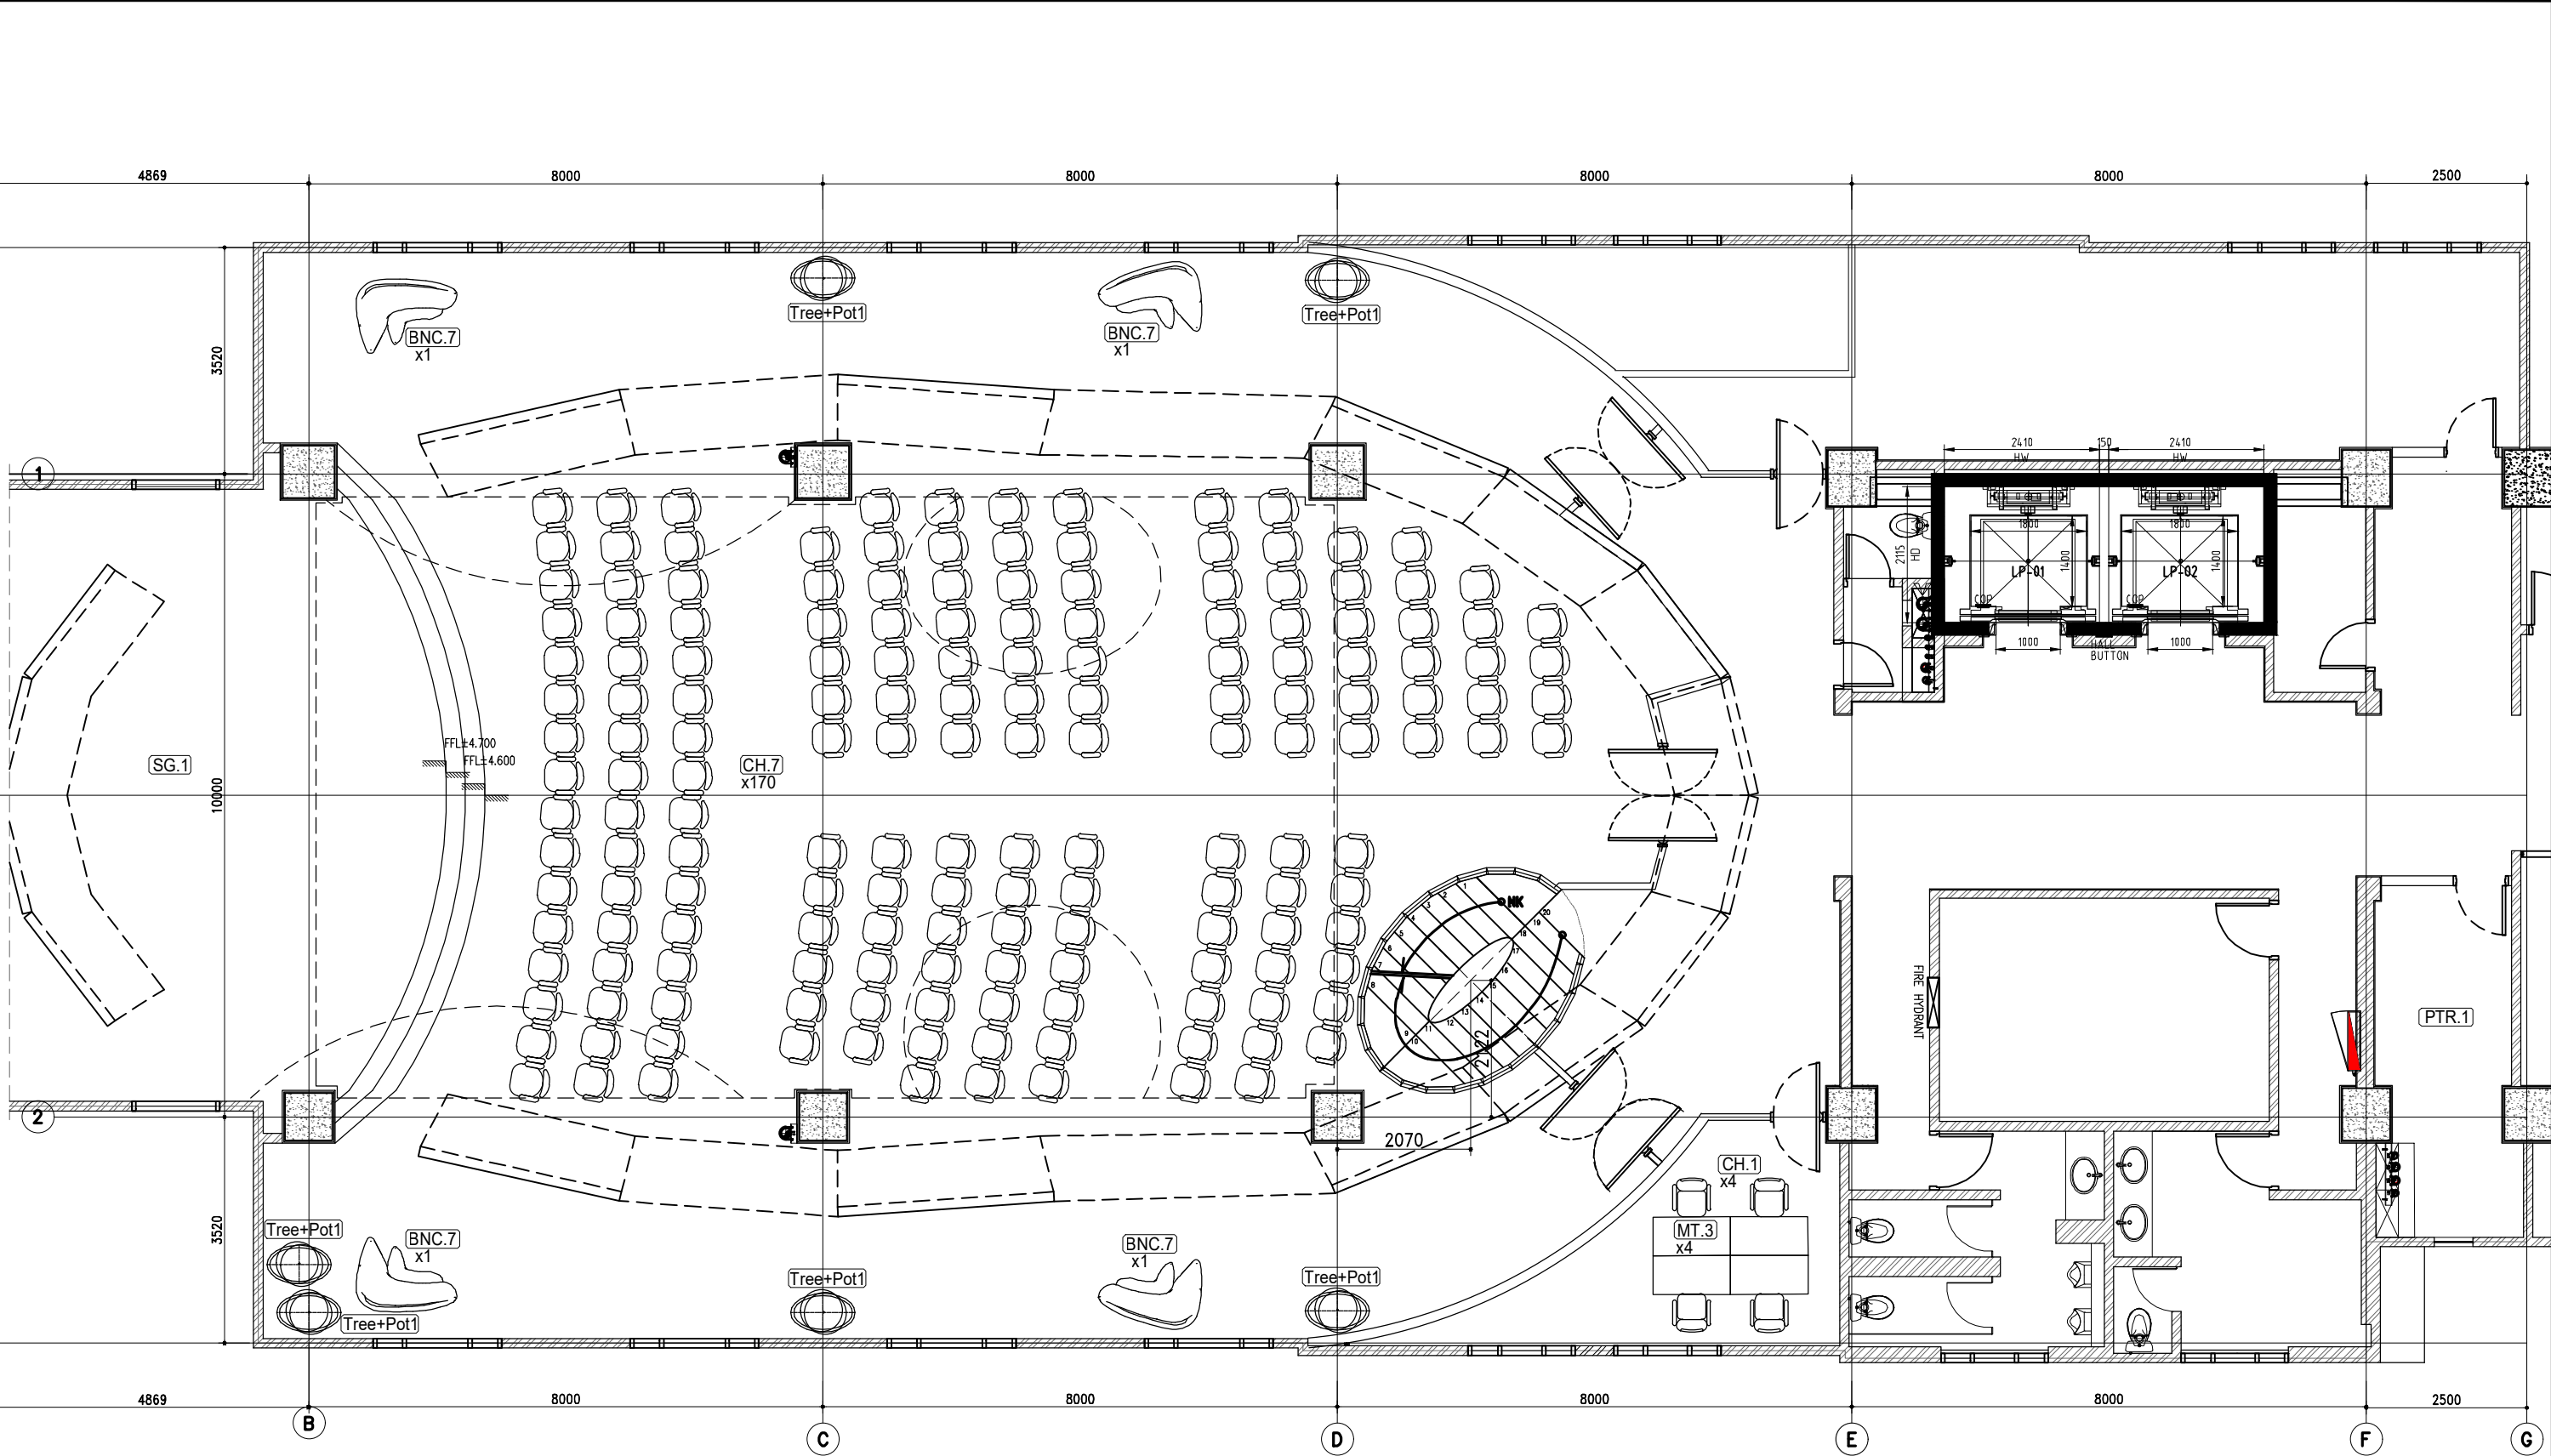

<div>OWNER/CLIENT</div> <div></div> <div>APPROVED : .../.../...</div> <div><div>..... (name)</div><div>..... (position)</div><div>(signed) ..... (Dep./Div.)</div></div>	<div>PROJECT</div> <div>BPDP KELAPA SAWIT</div> <div>Jl.Medan Merdeka Tim, RT.7/RW.1, Gambir, Kec. Gambir, Kota Jakarta Pusat, Daerah Khusus Ibukota Jakarta 10110</div>	<div>INTERIOR DESIGN CONSULTANT</div> <div>PT. MADEA MAGKASAMA</div> <div>Jl. Hati Suci No. 4 Gd. Sakura Lt. 2 Room 201 Kel. Kampung Bali, Kec. Tanah Abang, Jakarta Pusat Telp. 021 - 2303483 , Fax. 021 - 2303483</div> <div>APPROVED : //</div>	<div>OTHERS</div>	<div>DRAWING TITLE</div> <div>CUSTOM + CHAIR + PRODUCT FURNITURE PLAN 1st FLOOR</div> <div>SCALE : 1 : 100</div> <div>ALL MEASUREMENT MUST BE CHECKED AT BY SITE BY THE CONTRACTORS AND ANY DIFFERENCES REPORTED/INITIATED TO THE DESIGNER FOR CLARIFICATION BEFORE PROCEEDING.</div>		<div>△</div> <div>...</div> <div>.../.../...</div>	<div>△</div> <div>...</div> <div>.../.../...</div>	<div>△</div> <div>...</div> <div>.../.../...</div>	<div>△</div> <div>...</div> <div>.../.../...</div>	<div>△</div> <div>...</div> <div>.../.../...</div>	<div>△</div> <div>...</div> <div>.../.../...</div>	<div>#</div> <div>REVISION :</div> <div>DATE</div>	<div>DRAWN</div> <div>BNT</div> <div>DATE : .../.../...</div>	<div>DRAWING NUMBER</div> <div>IN1.DAIS.L1-B1</div>
				<div>CHECKED</div> <div>FAY</div> <div>DATE : .../.../...</div>	<div>PAGE</div> <div>008</div>	<div>DRAWING FOR</div> <div>TENDER</div>		<div>DATE : 2024/05/10</div>						




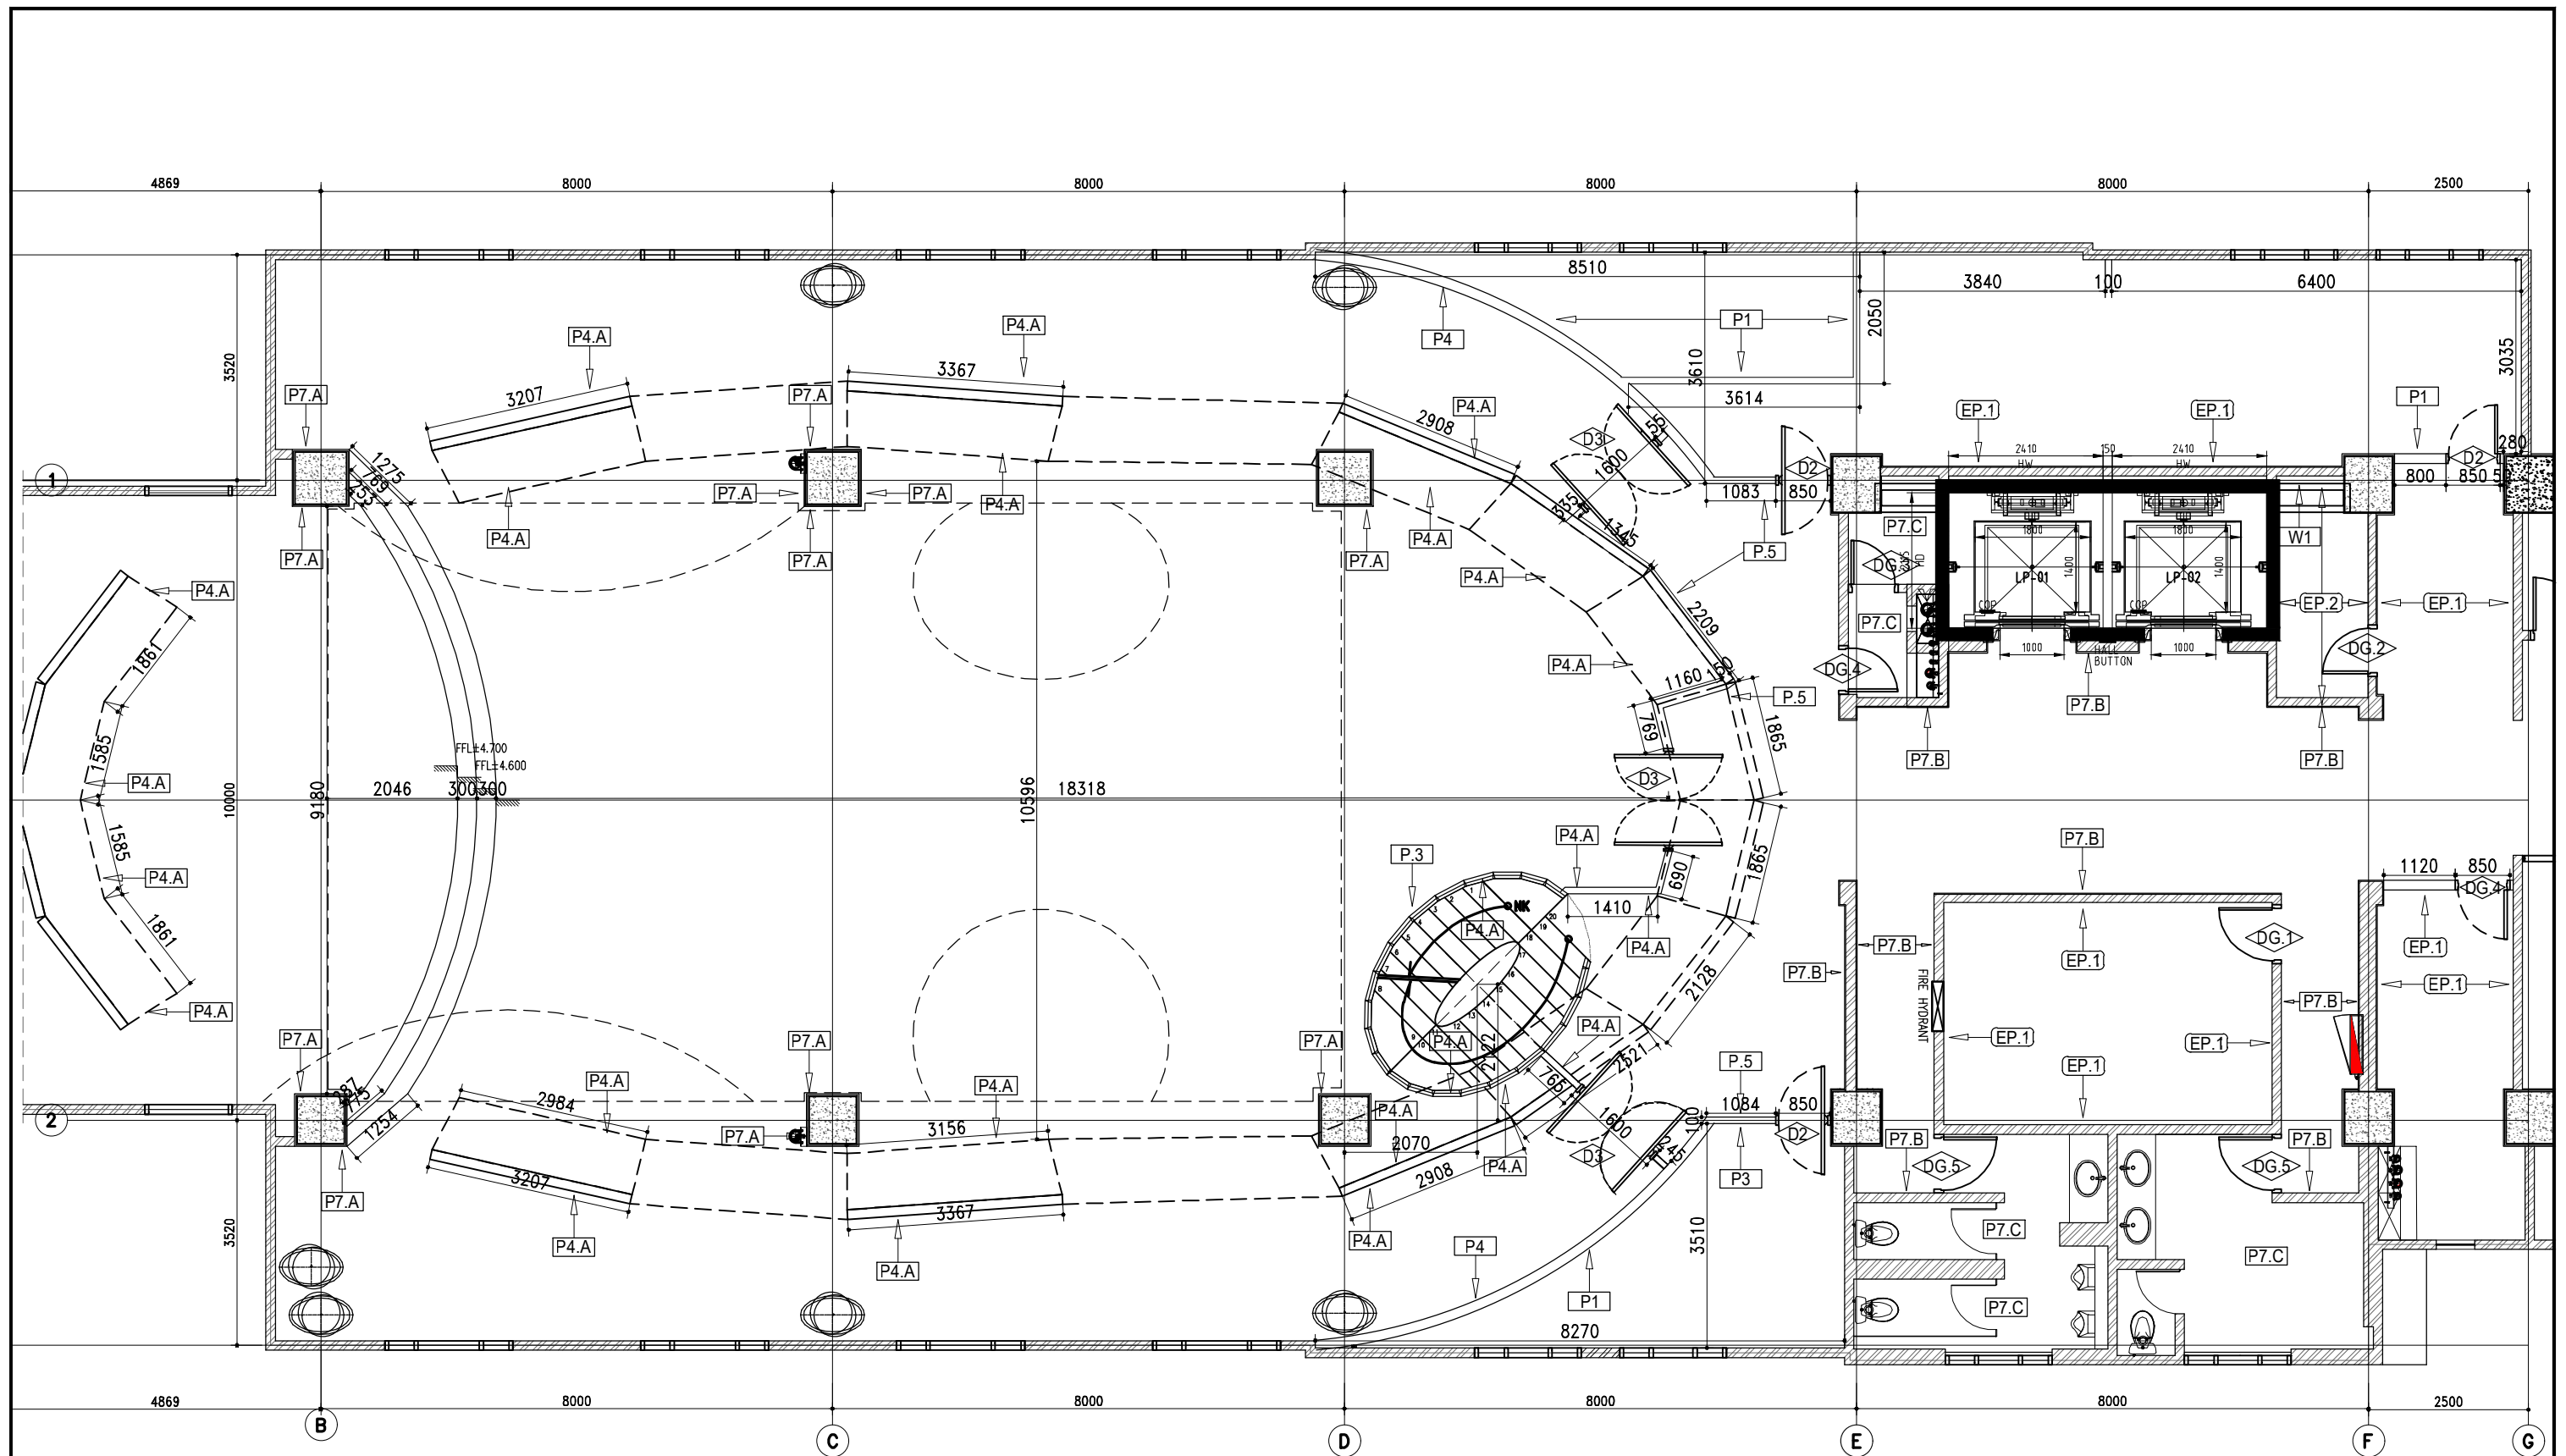


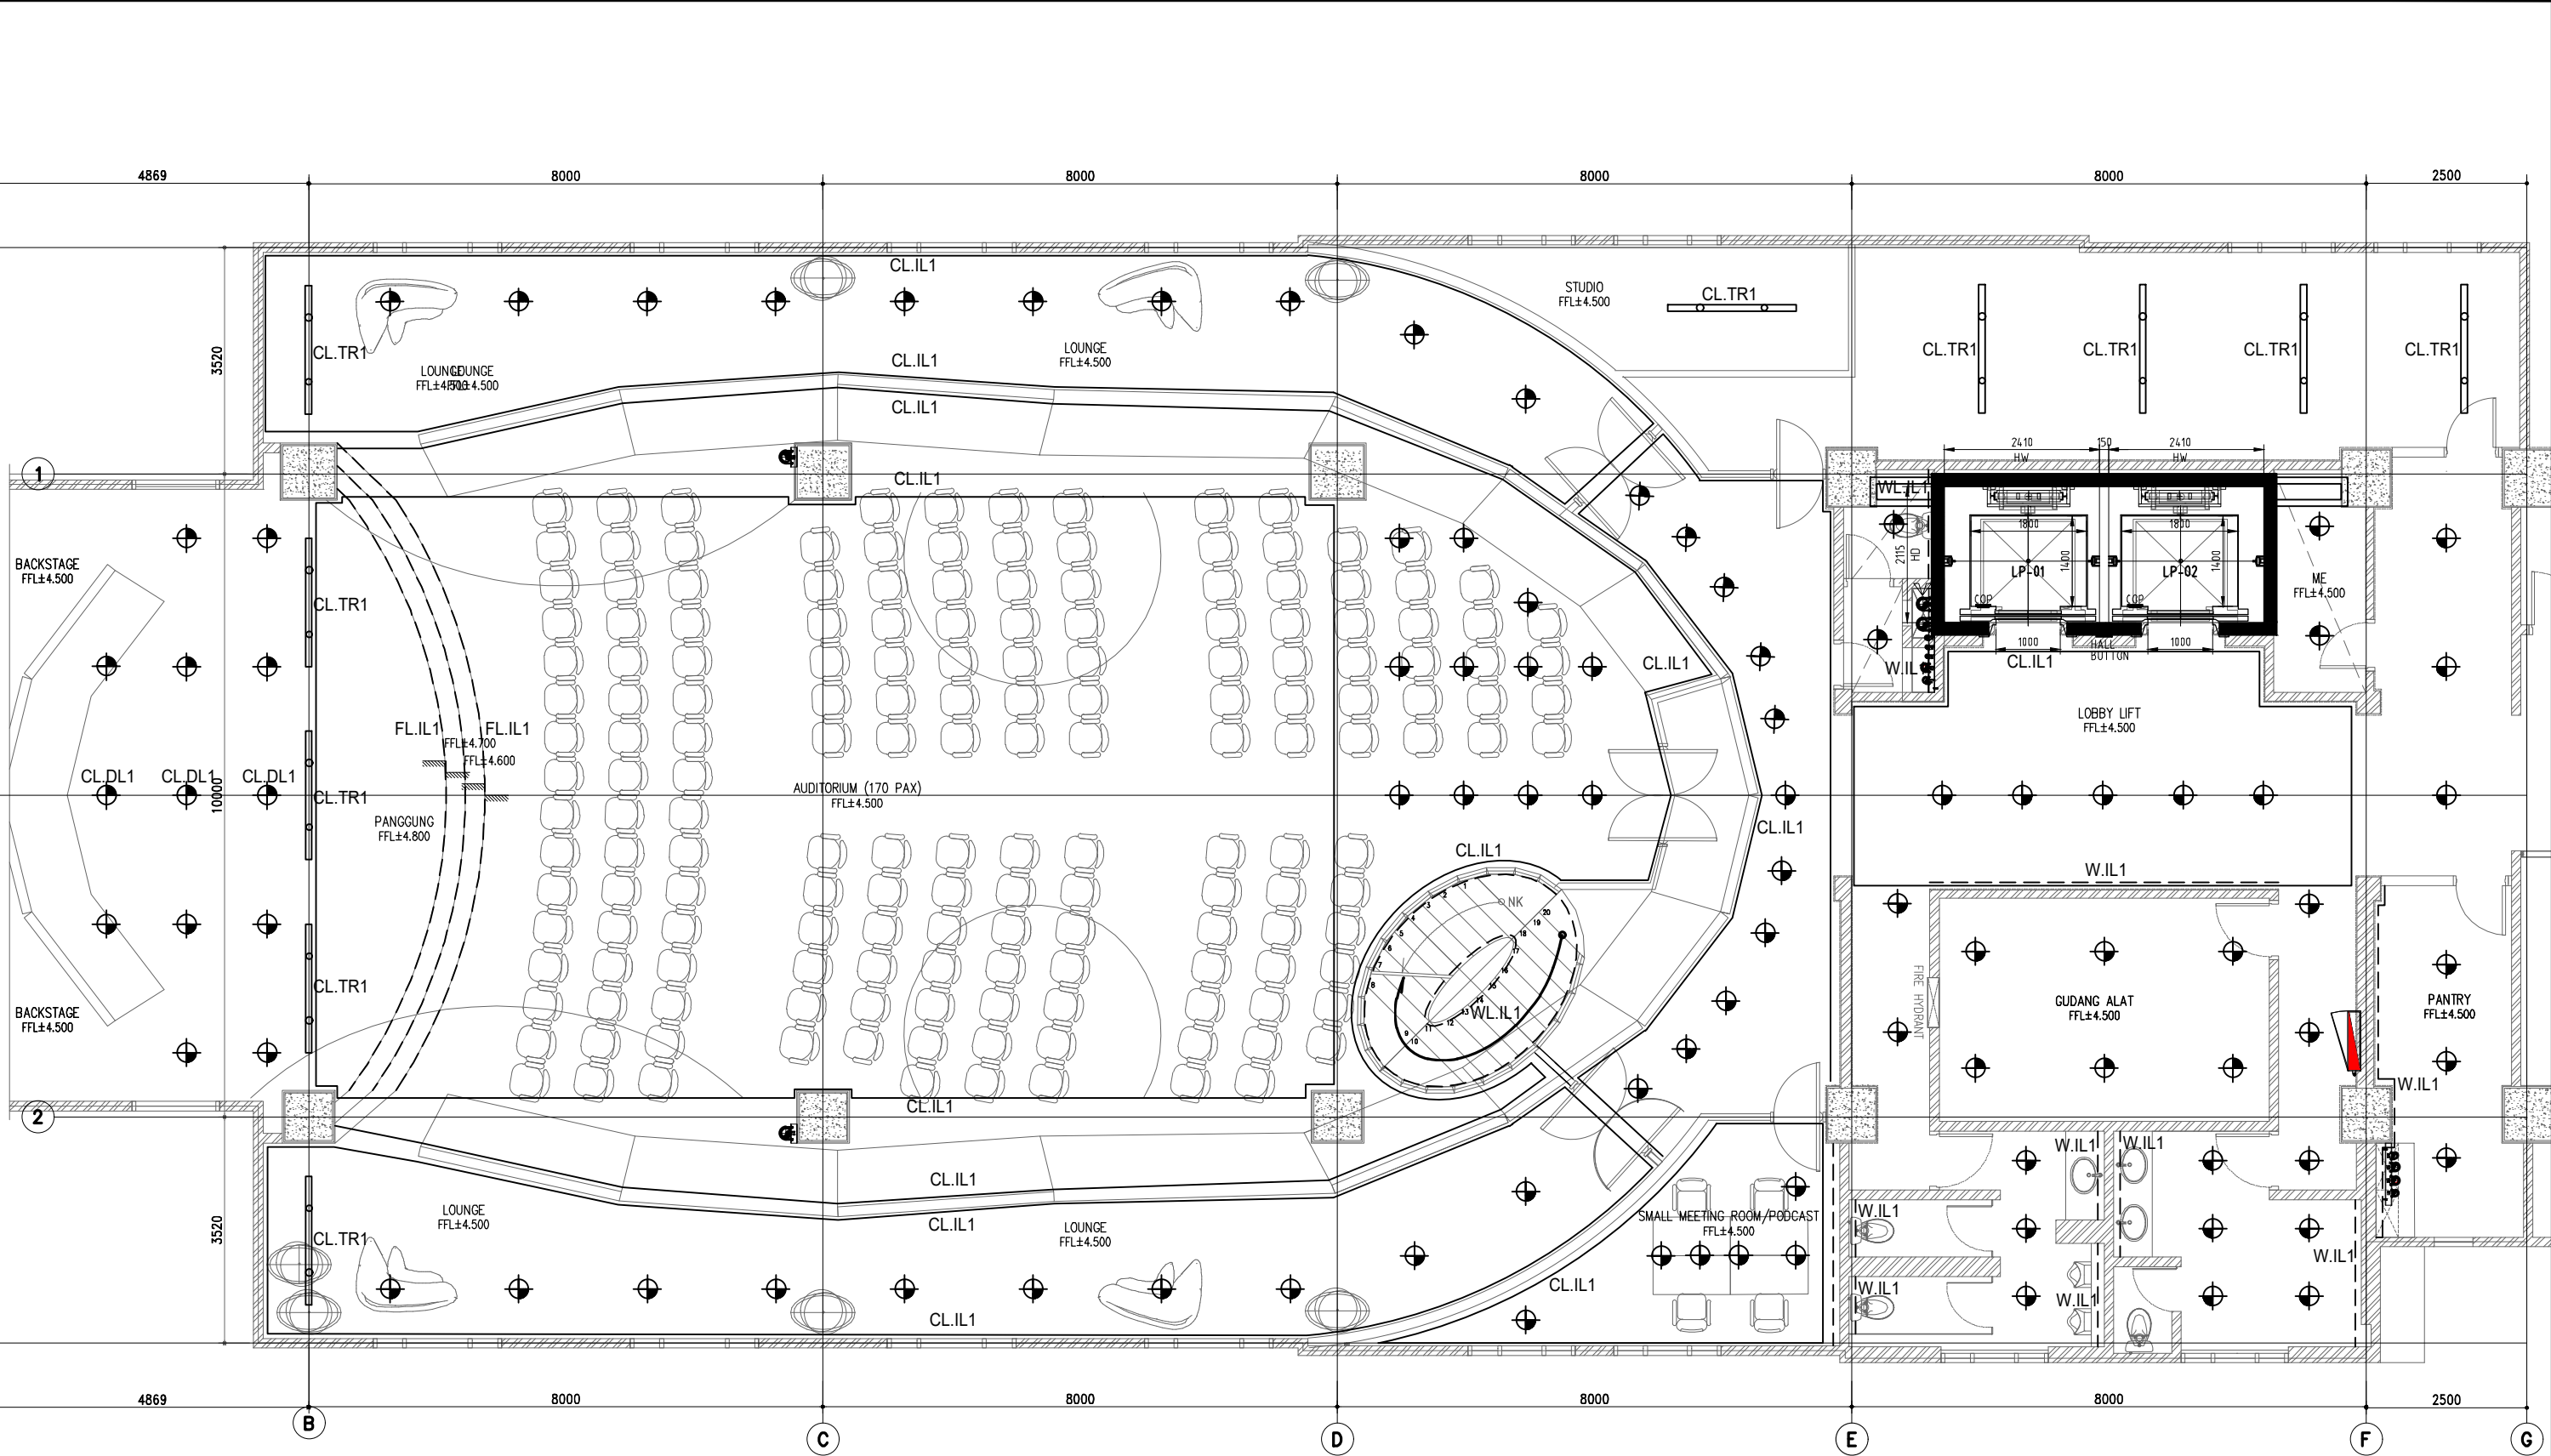
<div>OWNER/CLIENT</div> <div></div> <div>APPROVED : .../.../...</div> <div><div>..... (name)</div><div>..... (position)</div><div>..... (Dep./Div.)</div></div> <div>(signed)</div>	<div>PROJECT</div> <div>BPDP KELAPA SAWIT</div> <div>JL.Medan Merdeka Tim, RT.7/RW.1, Gambir, Kec. Gambir, Kota Jakarta Pusat, Daerah Khusus Ibukota Jakarta 10110</div>	<div>INTERIOR DESIGN CONSULTANT</div> <div><div>PT. MADEA AGKASAMA</div><div>Jl. Hati Suci No. 4 Gd. Sakura Lt. 2 Room 201 Kel. Kampung Bali, Kec. Tanah Abang, Jakarta Pusat Telp. 021 - 2303483, Fax. 021 - 2303483</div></div> <div>APPROVED : //</div>	<div>OTHERS</div>	<div>DRAWING TITLE</div> <div>INTERIOR, PARTITION, DOOR, PANEL, WALL DIMENSION PLAN 1st FLOOR</div>		<div>△</div> <div>.../.../...</div>	<div>DRAWN</div> <div>BNT</div> <div>DATE : .../.../...</div>	<div>DRAWING NUMBER</div> <div>IN1.DAIS.L1-C1</div>	
						<div>△</div> <div>.../.../...</div>	<div>CHECKED</div> <div>FAY</div> <div>DATE : .../.../...</div>	<div>PAGE</div> <div>009</div>	
				<div>SCALE : 1 : 100</div>		<div>△</div> <div>.../.../...</div>	<div>DRAWING FOR</div> <div>TENDER</div> <div>DATE : 2024/05/10</div>		
				<div>ALL MEASUREMENT MUST BE CHECKED AT BY SITE BY THE CONTRACTORS AND ANY DIFFERENCES REPORTED/INITIATED TO THE DESIGNER FOR CLARIFICATION BEFORE PROCEEDING.</div>		<div>△</div> <div>.../.../...</div>			
						<div>#</div> <div>REVISION :</div>			<div>DATE</div>





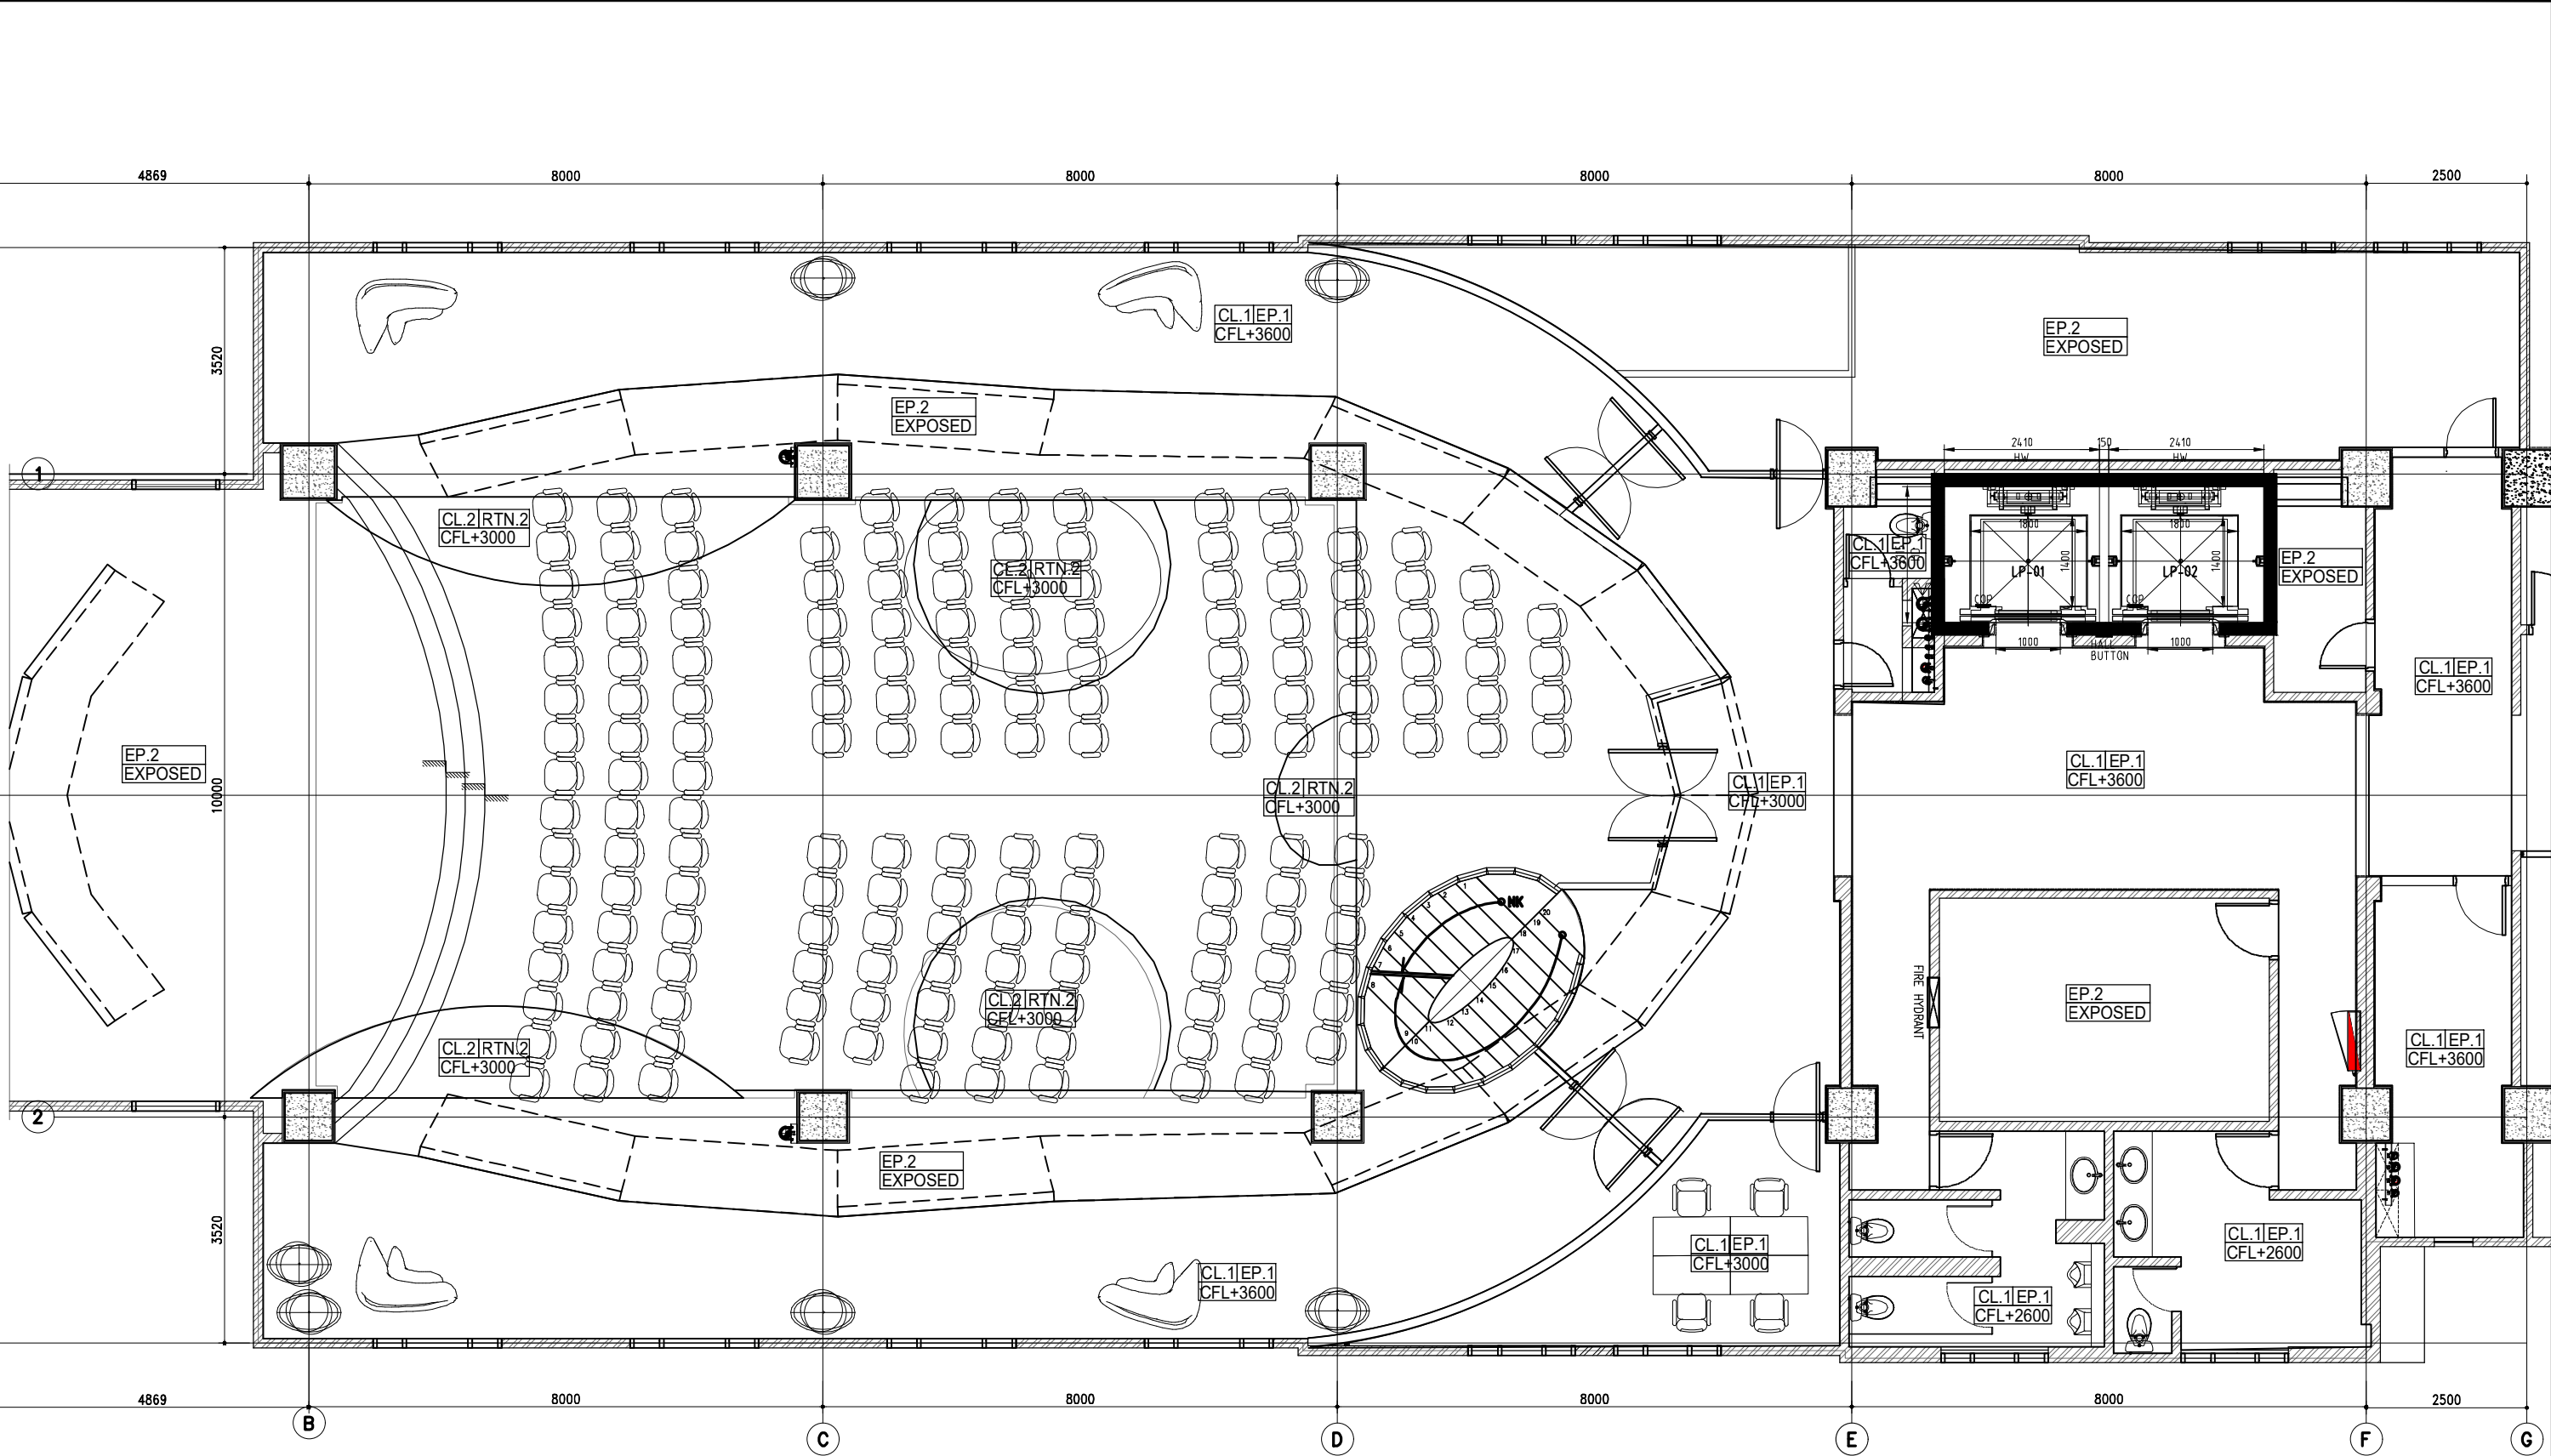













<div>OWNER/CLIENT</div> <div></div> <div>APPROVED : .../.../...</div> <div><div>..... (name)</div><div>..... (position)</div><div>(signed) ..... (Dep./Div.)</div></div>	<div>PROJECT</div> <div>BPDP KELAPA SAWIT</div> <div>Jl.Medan Merdeka Tim, RT.7/RW.1, Gambir, Kec. Gambir, Kota Jakarta Pusat, Daerah Khusus Ibukota Jakarta 10110</div>	<div>INTERIOR DESIGN CONSULTANT</div> <div><div>PT. MADEA AGKASAMA</div><div>Jl. Hati Suci No. 4 Gd. Sakura Lt. 2 Room 201 Kel. Kampung Bali, Kec. Tanah Abang, Jakarta Pusat Telp. 021 - 2303483 , Fax. 021 - 2303483</div><div>APPROVED : //</div></div>	<div>OTHERS</div>	<div>DRAWING TITLE</div> <div>REFLECTED CEILING PLAN 1st FLOOR</div> <div>SCALE : 1 : 100</div> <div>ALL MEASUREMENT MUST BE CHECKED AT BY SITE BY THE CONTRACTORS AND ANY DIFFERENCES REPORTED/INITIATED TO THE DESIGNER FOR CLARIFICATION BEFORE PROCEEDING.</div>	<div><div><div><div></div></div></div><div><div></div></div></div> <div><div><div></div></div></div> <div><div></div></div> <div><div><div></div></div></div> <div><div></div></div> <div><div><div></div></div></div> <div>#</div> <div>REVISION :</div> <div>DATE</div>	<div>DRAWN</div> <div>BNT</div> <div>DATE : .../.../...</div> <div>CHECKED</div> <div>FAY</div> <div>DATE : .../.../...</div> <div>DRAWING FOR</div> <div>TENDER</div> <div>DRAWING NUMBER</div> <div>IN1.DAIS.L1-E1</div> <div>PAGE</div> <div>011</div> <div>DATE : 2024/05/10</div>
---	--	--	-------------------	--	---	--




<div>OWNER/CLIENT</div> <div></div> <div>sawit</div> <div>APPROVED : .../.../...</div> <div><div>..... (name)</div><div>..... (position)</div><div>..... (Dep./Div.)</div></div> <div>(signed)</div>	<div>PROJECT</div> <div>BPDP KELAPA SAWIT</div> <div>Jl.Medan Merdeka Tim, RT.7/RW.1, Gambir, Kec. Gambir, Kota Jakarta Pusat, Daerah Khusus Ibukota Jakarta 10110</div>	<div>INTERIOR DESIGN CONSULTANT</div> <div>PT. MADEA MAGKASAMA</div> <div>Jl. Hati Suci No. 4 Gd. Sakura Lt. 2 Room 201 Kel. Kampung Bali, Kec. Tanah Abang, Jakarta Pusat Telp. 021 - 2303483, Fax. 021 - 2303483</div> <div>APPROVED : //</div>	<div>OTHERS</div>	<div>DRAWING TITLE</div> <div>SPECIAL LIGTHING PLAN BY ME &amp; INTERIOR 1st FLOOR PLAN</div> <div>SCALE : 1 : 100</div> <div>ALL MEASUREMENT MUST BE CHECKED AT BY SITE BY THE CONTRACTORS AND ANY DIFFERENCES REPORTED/INITIATED TO THE DESIGNER FOR CLARIFICATION BEFORE PROCEEDING.</div>	<div></div> <div>.../.../...</div>	<div></div> <div>.../.../...</div>	<div></div> <div>.../.../...</div>	<div></div> <div>.../.../...</div>	<div></div> <div>.../.../...</div>	<div></div> <div>.../.../...</div>	<div>#</div> <div>REVISION :</div> <div>DATE</div>	<div>DRAWN</div> <div>BNT</div> <div>DATE : .../.../...</div> <div>CHECKED</div> <div>FAY</div> <div>DATE : .../.../...</div> <div>DRAWING FOR</div> <div>TENDER</div>	<div>DRAWING NUMBER</div> <div>IN1.DAIS.L1-F1</div> <div>PAGE</div> <div>012</div> <div>DATE : 2024/05/10</div>
---	--	---	-------------------	---	---	---	---	---	---	---	--	--	---




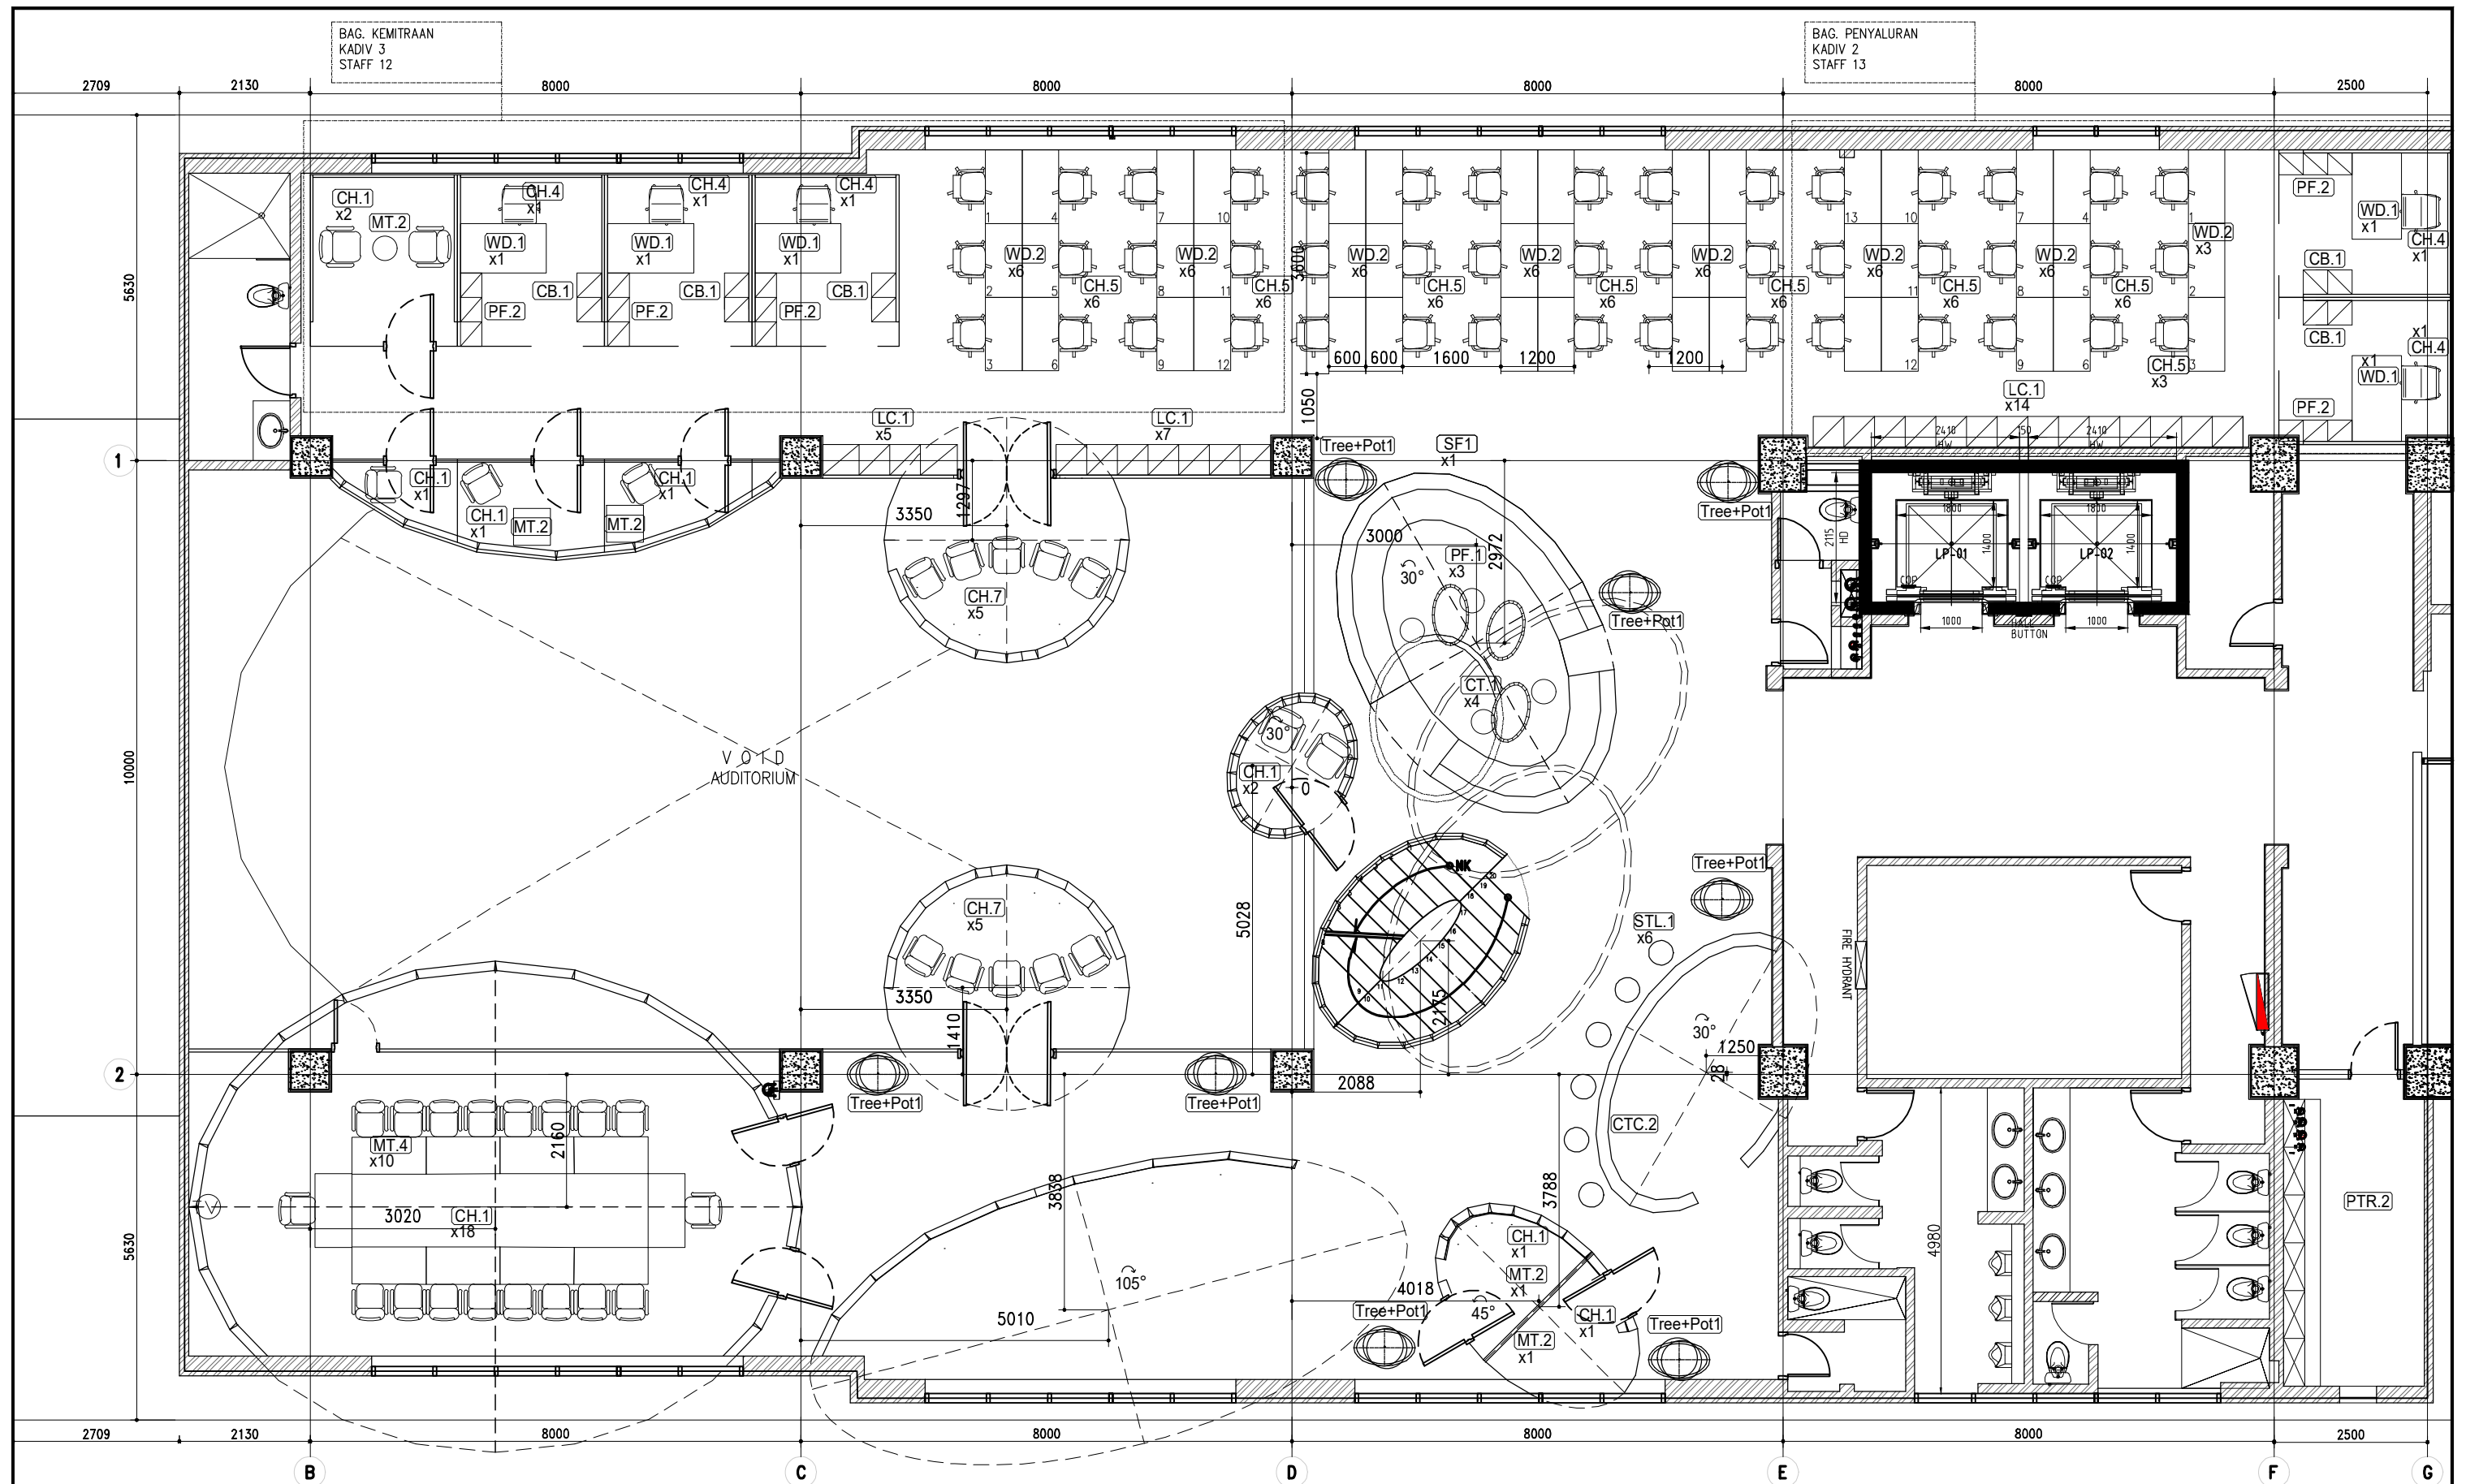






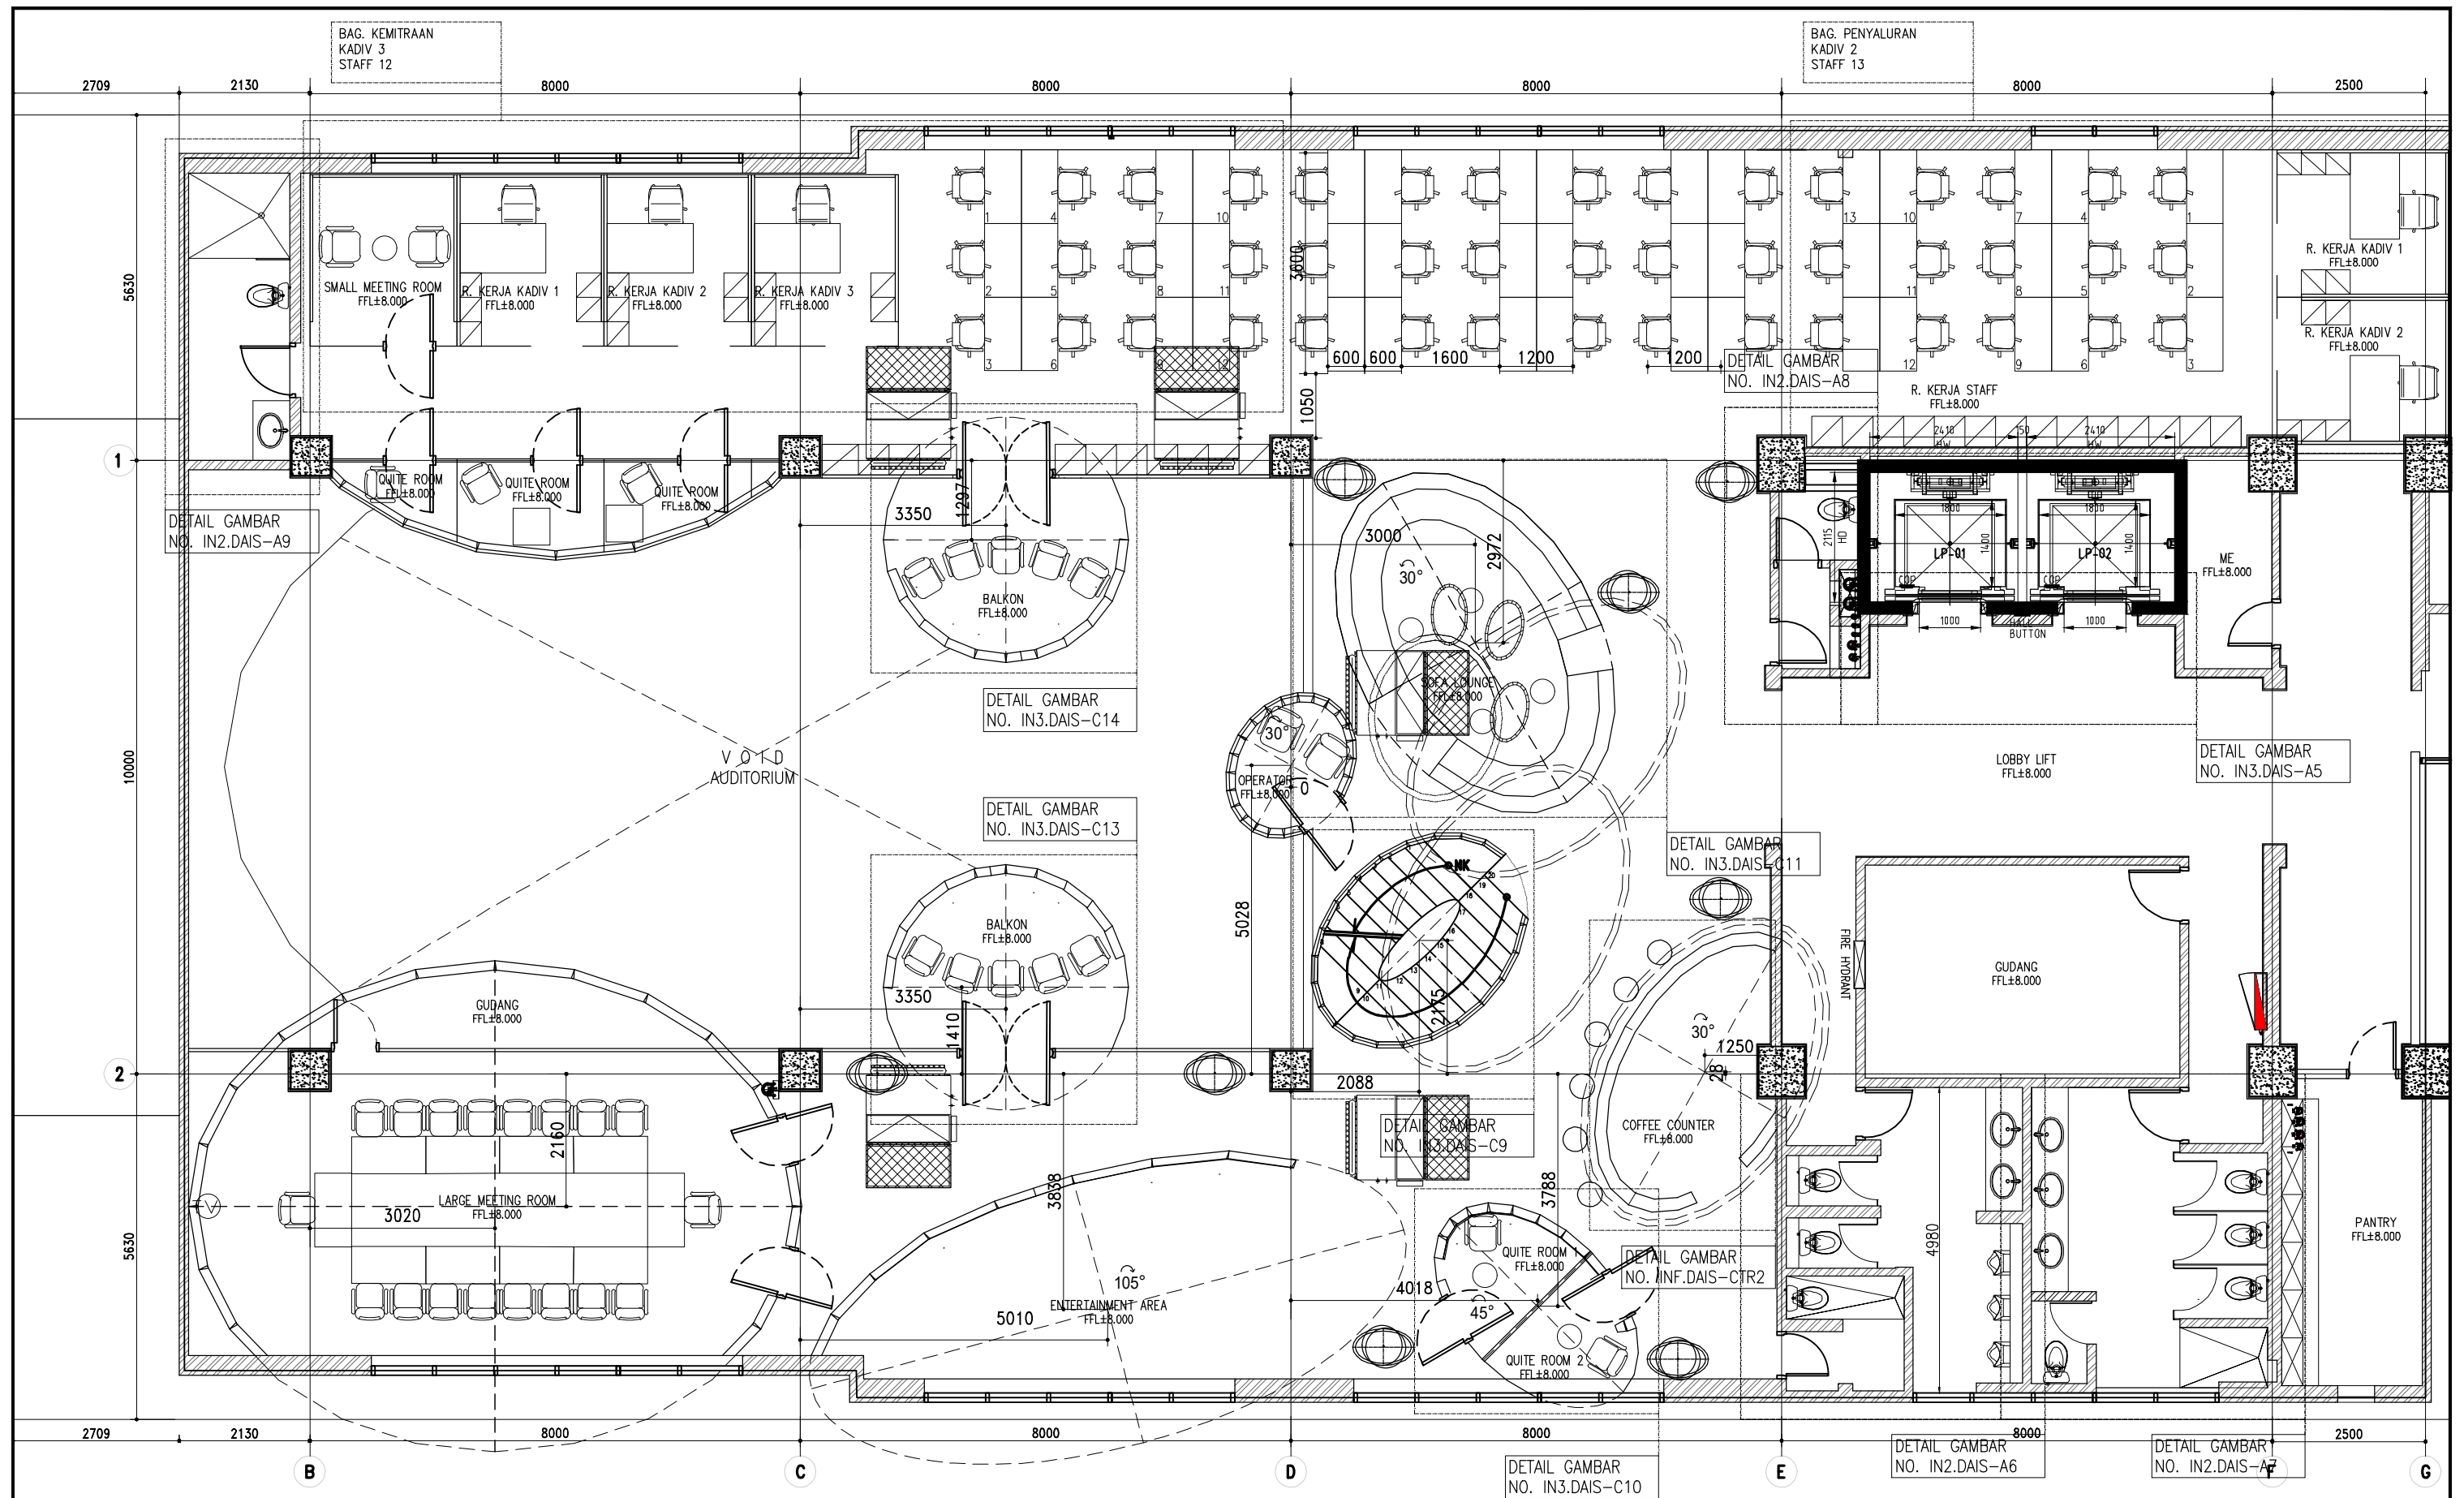


<div>OWNER/CLIENT</div> <div></div> <div>APPROVED : .../.../...</div> <div><div>..... (name)</div><div>..... (position)</div><div>(signed) .....</div><div>..... (Dep./Div.)</div></div>	<div>PROJECT</div> <div><div>BPD</div><div>KELAPA SAWIT</div></div> <div>Jl.Medan Merdeka Tim, RT.7/RW.1, Gambir, Kec. Gambir, Kota Jakarta Pusat, Daerah Khusus Ibukota Jakarta 10110</div>	<div>INTERIOR DESIGN CONSULTANT</div> <div><div>PT. MADEA AGKASAMA</div><div>Jl. Hati Suci No. 4 Gd. Sakura Lt. 2 Room 201 Kel. Kampung Bali, Kec. Tanah Abang, Jakarta Pusat Telp. 021 - 2303483, Fax. 021 - 2303483</div><div>APPROVED : //</div></div>	<div>OTHERS</div>	<div>DRAWING TITLE</div> <div>DENAH AREA BACKSTAGE LT.1</div>	<div></div>	<div>.../.../...</div>	<div>DRAWN</div> <div>BNT</div> <div>DATE : .../.../...</div>	<div>DRAWING NUMBER</div> <div>IN1.DAIS.L1-G1</div>
					<div></div>	<div>.../.../...</div>	<div>CHECKED</div> <div>FAY</div> <div>DATE : .../.../...</div>	<div>PAGE</div> <div>013</div>
				<div>SCALE : 1 : 100</div>	<div></div>	<div>.../.../...</div>	<div>DRAWING FOR</div> <div>TENDER</div>	<div>DATE : 2024/05/10</div>
				<div>ALL MEASUREMENT MUST BE CHECKED AT BY SITE BY THE CONTRACTORS AND ANY DIFFERENCES REPORTED/INITIATED TO THE DESIGNER FOR CLARIFICATION BEFORE PROCEEDING.</div>	<div></div>	<div>.../.../...</div>		
				<div>#</div>	<div>REVISION :</div>	<div>DATE</div>		











<div>OWNER/CLIENT</div> <div></div> <div>APPROVED : .../.../...</div> <div><div>..... (name)</div><div>..... (position)</div><div>(signed) ..... (Dep./Div.)</div></div>	<div>PROJECT</div> <div><div>BPDP</div><div>KELAPA SAWIT</div></div> <div>JL.Medan Merdeka Tim, RT.7/RW.1, Gambir, Kec. Gambir, Kota Jakarta Pusat, Daerah Khusus Ibukota Jakarta 10110</div>	<div>INTERIOR DESIGN CONSULTANT</div> <div><div>PT. L. MADEA</div><div>MAGKASAMA</div></div> <div>Jl. Hati Suci No. 4 Gd. Sakura Lt.2 Room 201 Kel. Kampung Bali, Kec. Tanah Abang, Jakarta Pusat Telp. 021 - 2303483, Fax. 021 - 2303483</div> <div>APPROVED : //</div>	<div>OTHERS</div>	<div>DRAWING TITLE</div> <div>LAYOUT PLAN</div> <div>2nd FLOOR</div> <div>SCALE : 1 : 100</div> <div>ALL MEASUREMENT MUST BE CHECKED AT BY SITE BY THE CONTRACTORS AND ANY DIFFERENCES REPORTED/INITIATED TO THE DESIGNER FOR CLARIFICATION BEFORE PROCEEDING.</div>	<div><div><div><div>△</div><div>△</div><div>△</div><div>△</div><div>△</div><div>△</div></div><div>#</div></div><div><div>...</div><div>...</div><div>...</div><div>...</div><div>...</div><div>...</div><div>...</div></div></div>	<div>DRAWN</div> <div>BNT</div> <div>DATE : .../.../...</div> <div>CHECKED</div> <div>FAY</div> <div>DATE : .../.../...</div> <div>DRAWING FOR</div> <div>TENDER</div>	<div>DRAWING NUMBER</div> <div>IN1.DAIS.L2-A1</div> <div>PAGE</div> <div>014</div> <div>DATE : 2024/05/10</div>
---	---	--	-------------------	--	--	--	---




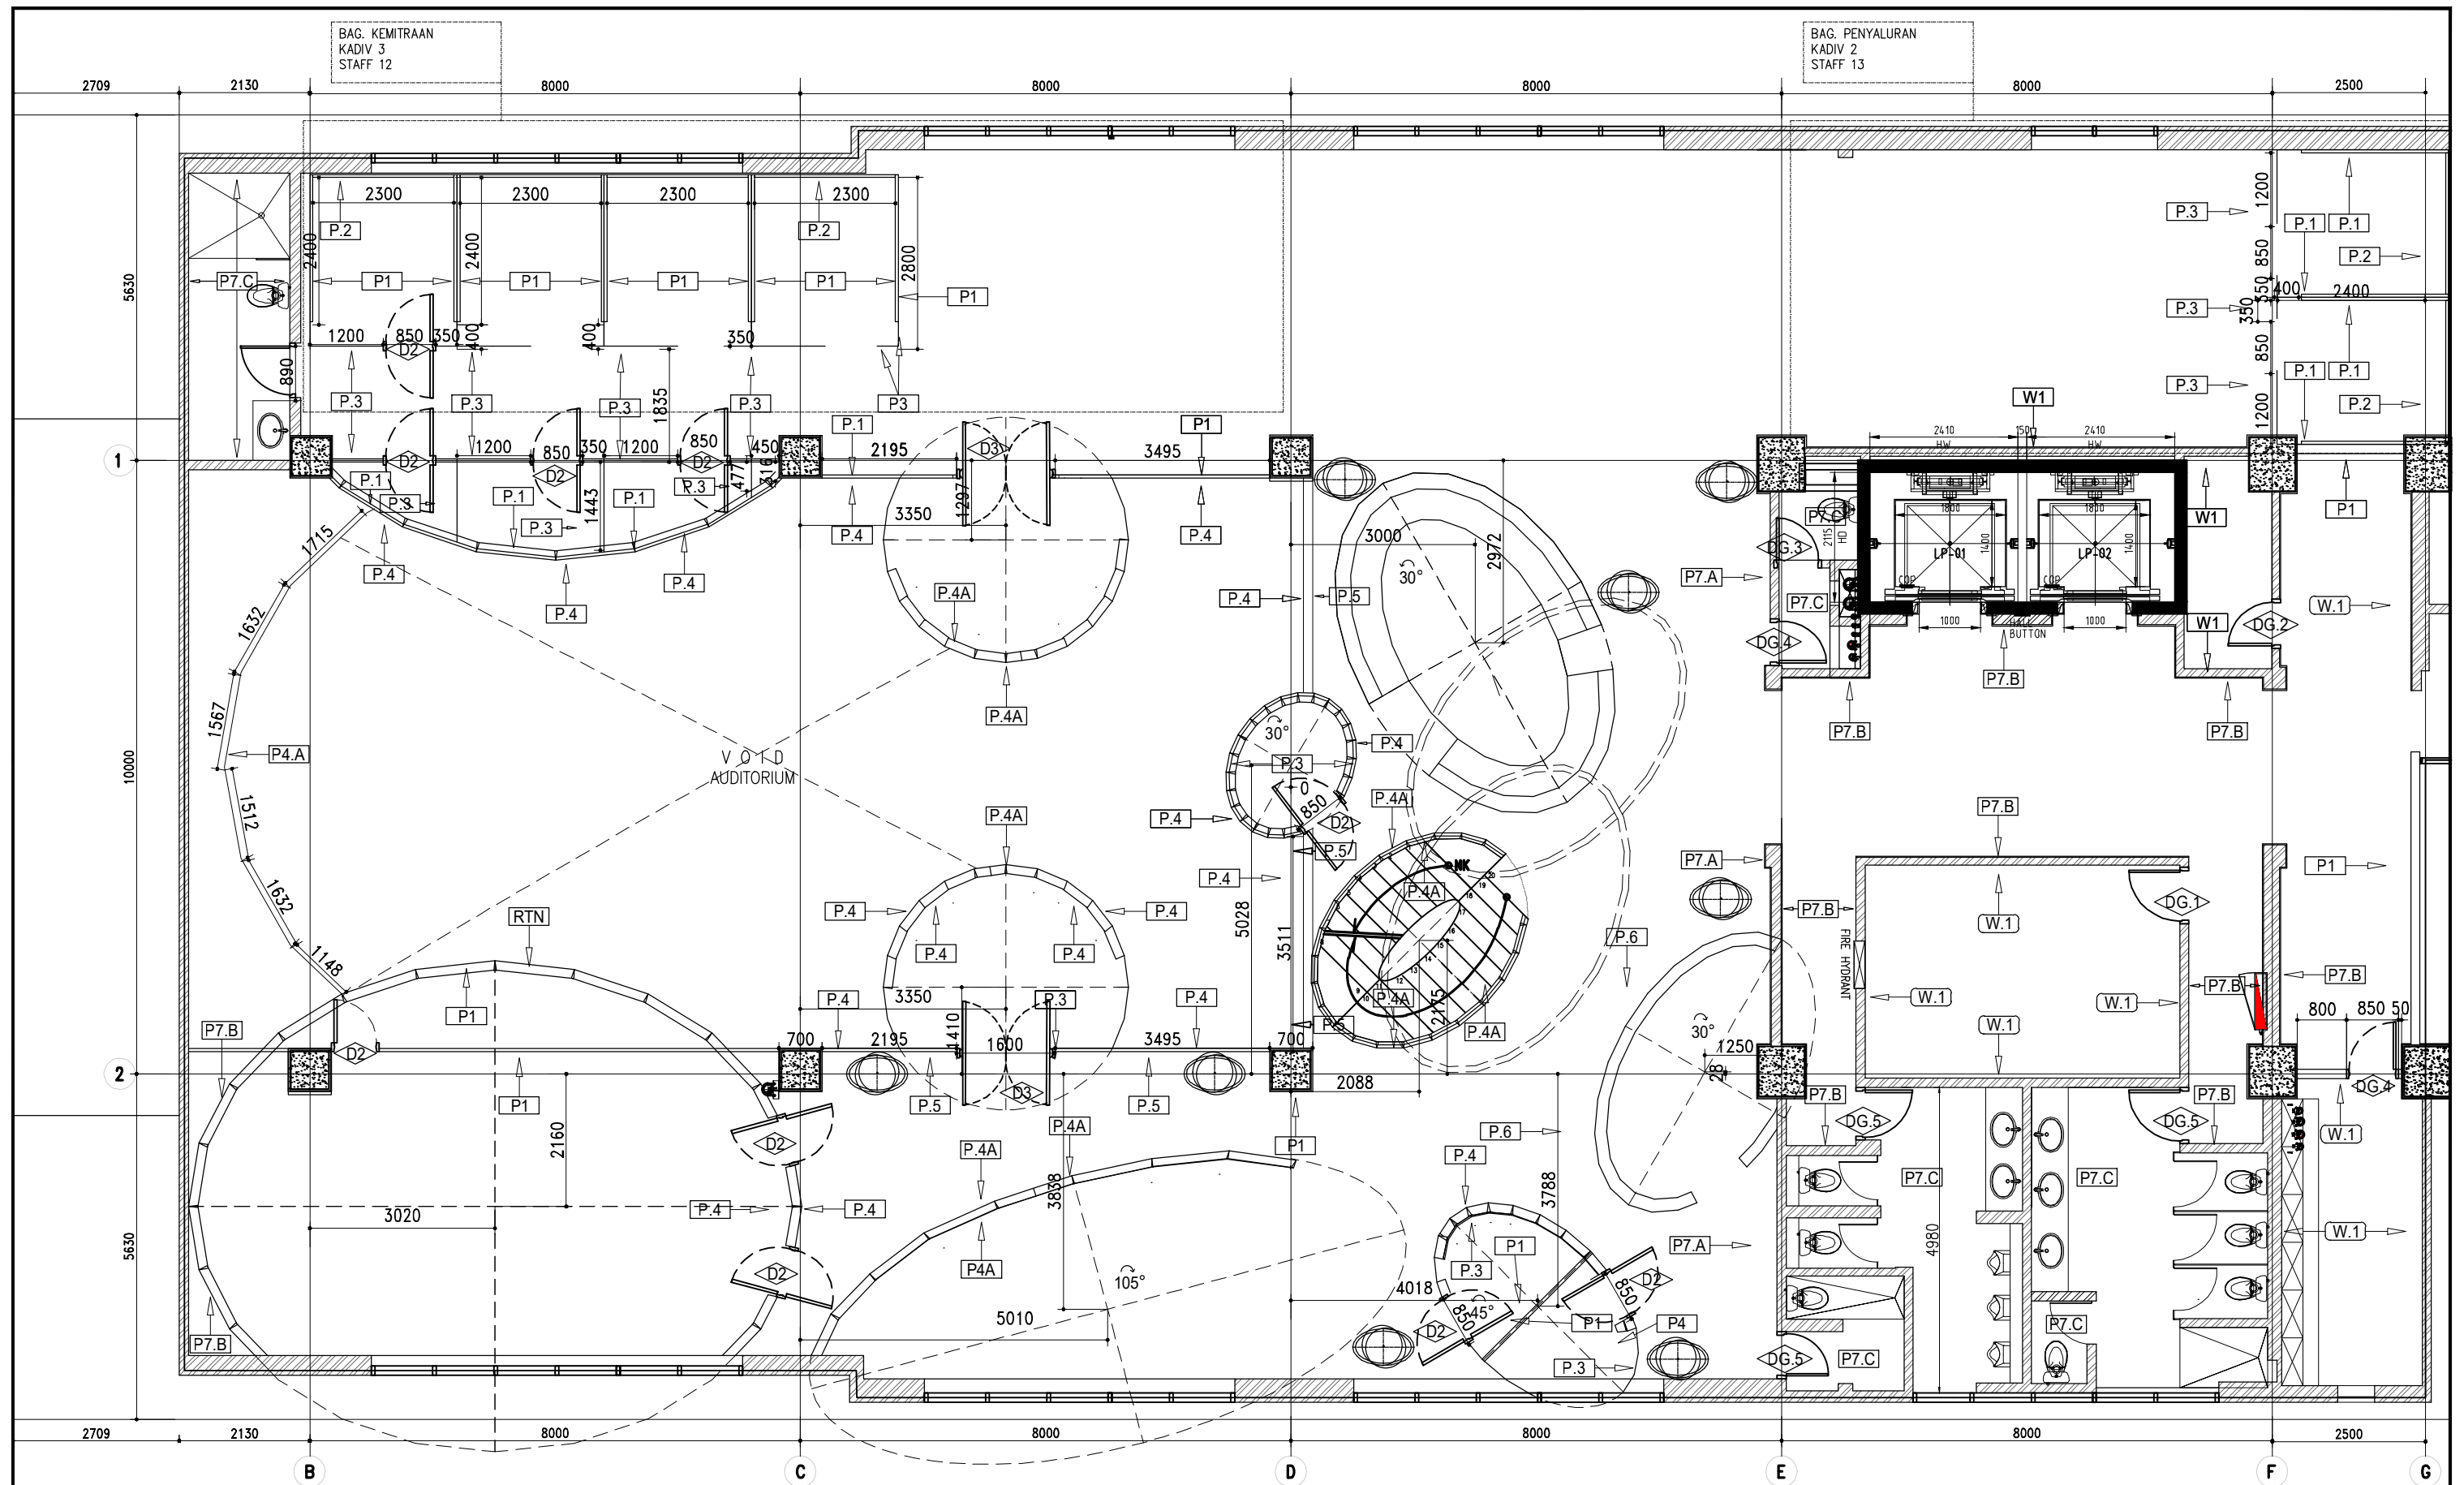




<div>OWNER/CLIENT</div> <div></div> <div>sawit</div> <div>APPROVED : .../.../...</div> <div><div>..... (name)</div><div>..... (position)</div><div>(signed) (Dep./Div.)</div></div>	<div>PROJECT</div> <div>BPD KELAPA SAWIT</div> <div>JL.Medan Merdeka Tim, RT.7/RW.1, Gambir, Kec. Gambir, Kota Jakarta Pusat, Daerah Khusus Ibukota Jakarta 10110</div>	<div>INTERIOR DESIGN CONSULTANT</div> <div><div>PT. ADEA AGKASAMA</div><div>Jl. Hati Suci No. 4 Gd. Sakura Lt. 2 Room 201 Kel. Kampung Bali, Kec. Tanah Abang, Jakarta Pusat Telp. 021 - 2303483 , Fax. 021 - 2303483</div><div>APPROVED : //</div></div>	<div>OTHERS</div>	<div>DRAWING TITLE</div> <div>CUSTOM + CHAIR + PRODUCT FURNITURE PLAN 2nd FLOOR</div> <div>SCALE : 1 : 100</div> <div>ALL MEASUREMENT MUST BE CHECKED AT BY SITE BY THE CONTRACTORS AND ANY DIFFERENCES REPORTED/INITIATED TO THE DESIGNER FOR CLARIFICATION BEFORE PROCEEDING.</div>			<div></div>		<div>.../.../...</div>	<div>DRAWN</div> <div>BNT</div> <div>DATE : .../.../...</div>	<div>DRAWING NUMBER</div> <div>IN1.DAIS.L2-B1</div>
				<div></div>		<div>.../.../...</div>	<div>CHECKED</div> <div>FAY</div> <div>DATE : .../.../...</div>	<div>PAGE</div> <div>015</div>			
				<div></div>		<div>.../.../...</div>	<div>DRAWING FOR</div> <div>TENDER</div>				
				<div></div>		<div>.../.../...</div>			<div>DATE : 2024/05/10</div>		
				<div></div>	<div>#</div> <div>REVISION :</div>	<div>DATE</div>					



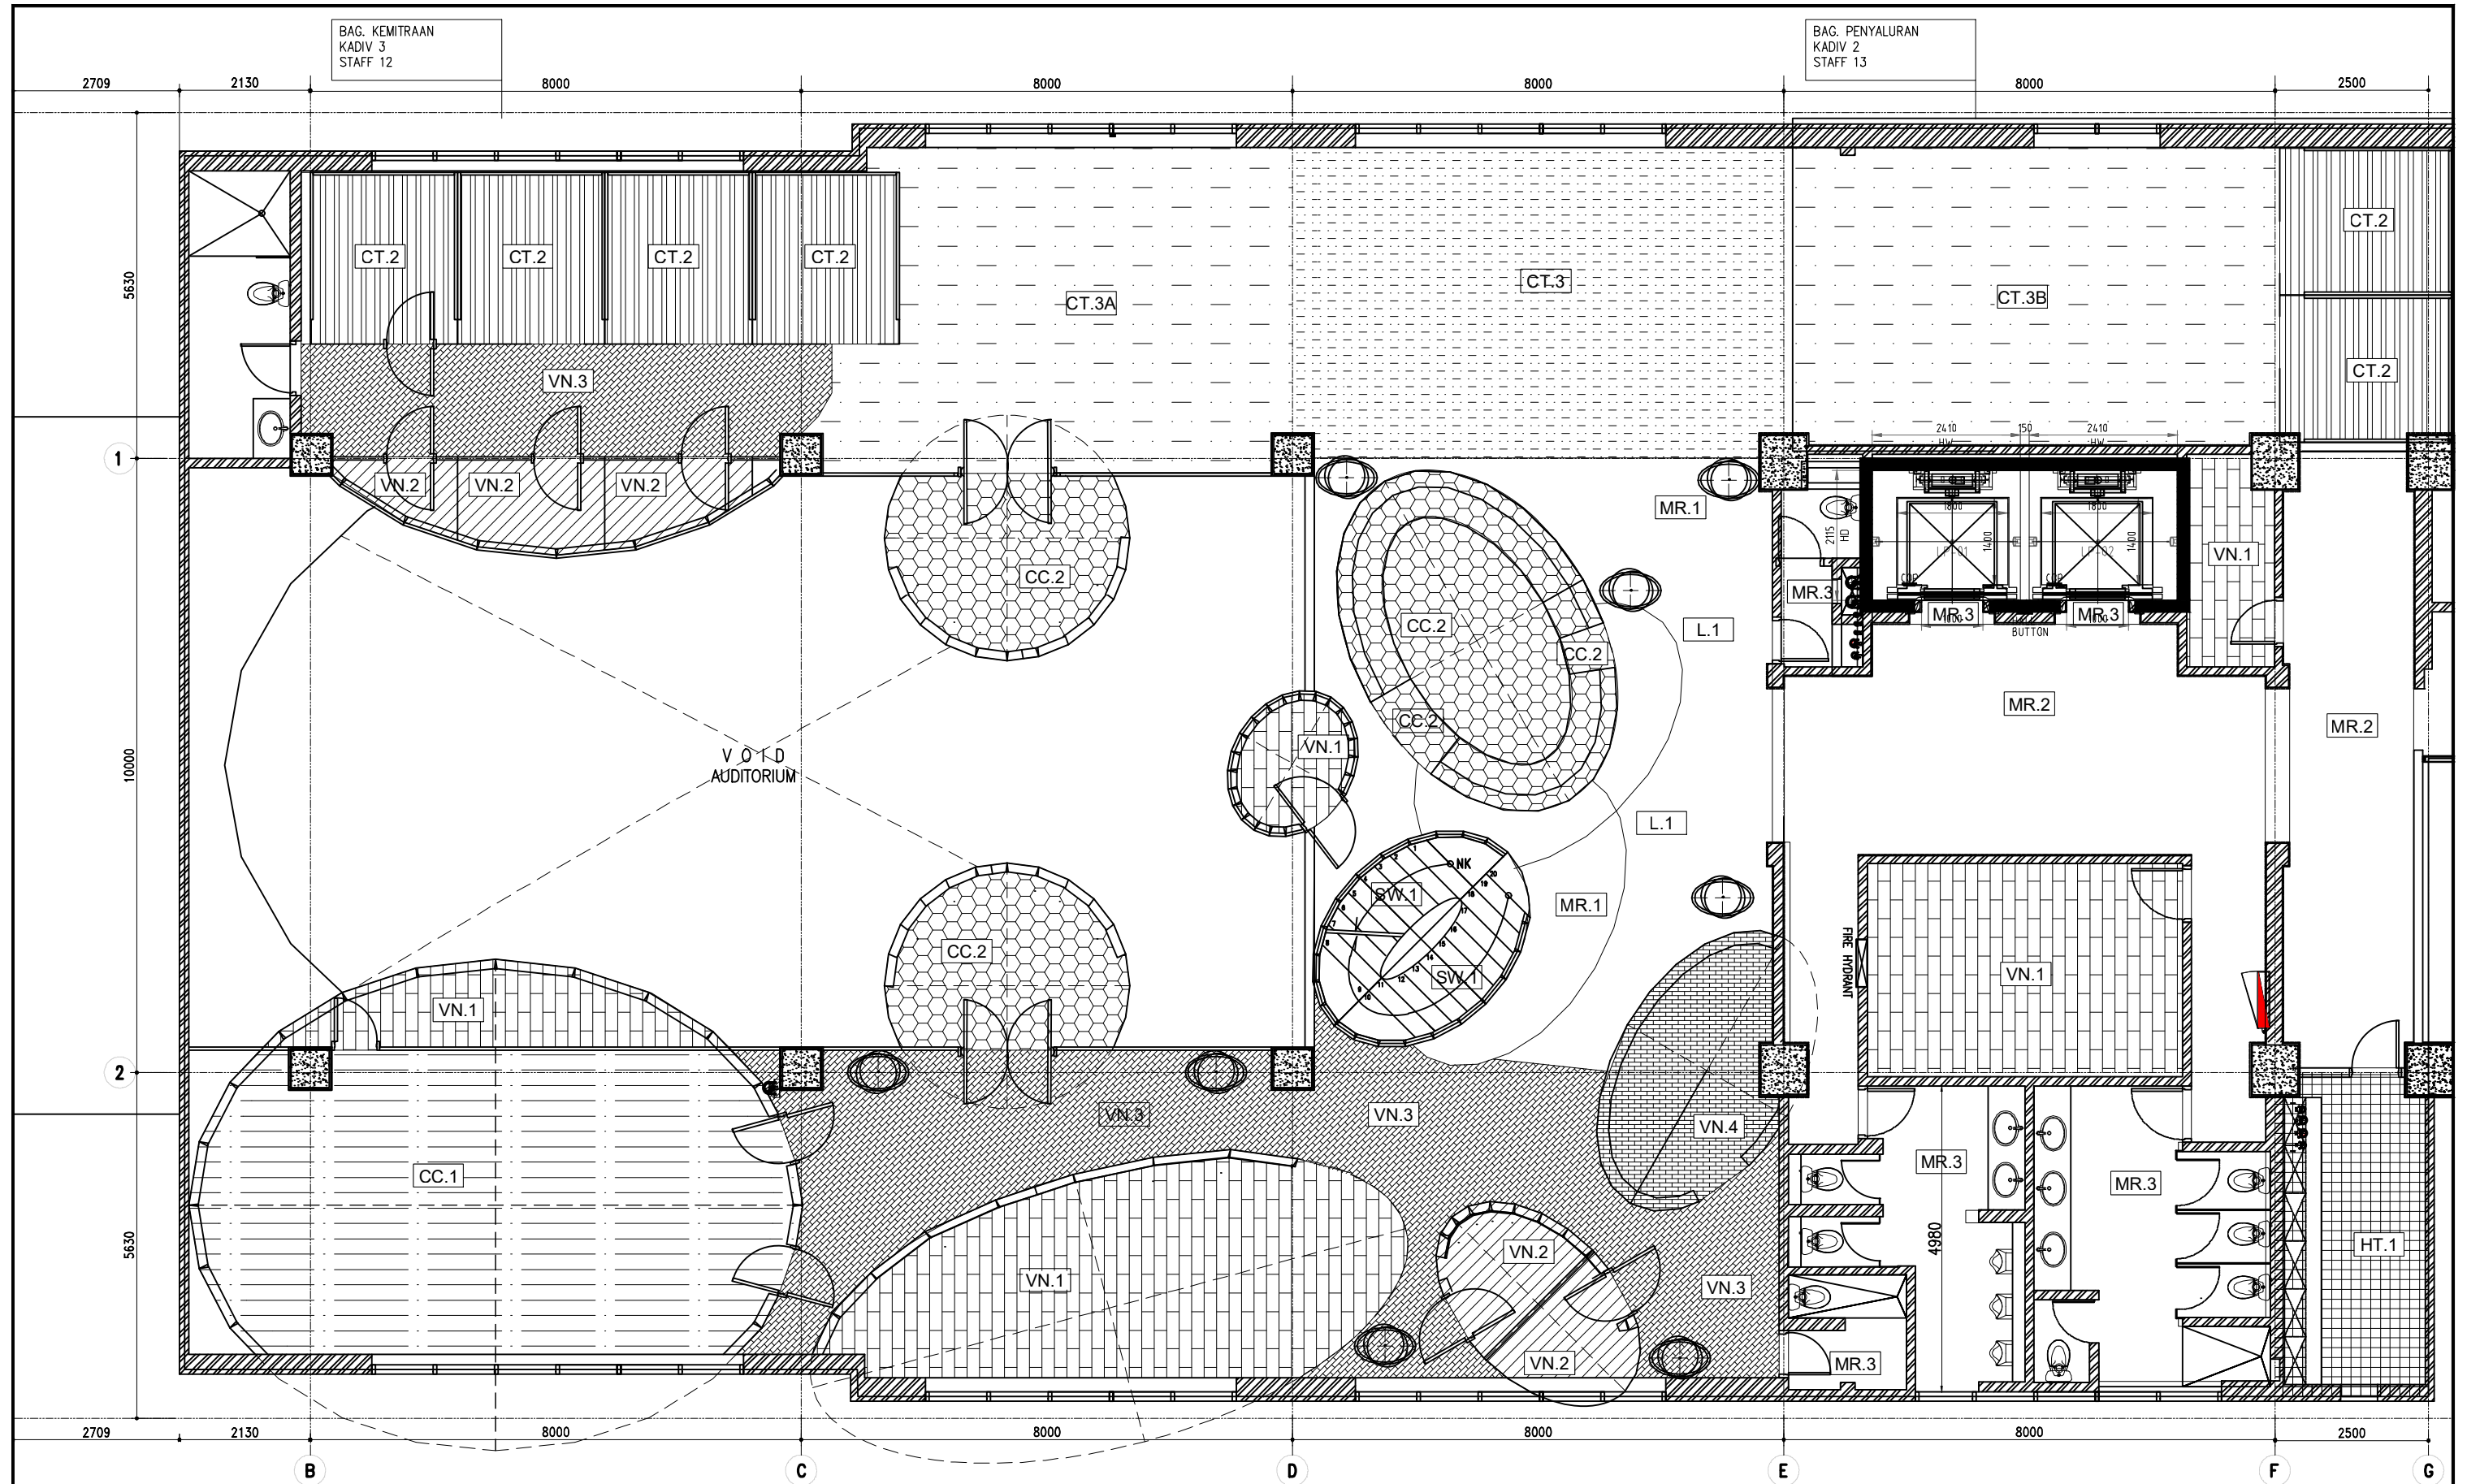








OWNER/CLIENT  APPROVED : .../.../...  ..... (name) ..... (position) (signed) ..... (Dep./Div.)	PROJECT  BPDP KELAPA SAWIT  Jl.Medan Merdeka Tim, RT.7/RW.1, Gambir, Kec. Gambir, Kota Jakarta Pusat, Daerah Khusus Ibukota Jakarta 10110	INTERIOR DESIGN CONSULTANT  PT. <b>MADEA AGKASAMA</b>  Jl. Hati Suci No. 4 Gd. Sakura Lt. 2 Room 201 Kel. Kampung Bali, Kec. Tanah Abang, Jakarta Pusat Telp. 021 - 2303483 , Fax. 021 - 2303483  APPROVED : //	OTHERS	DRAWING TITLE  INTERIOR, PARTITION, DOOR, PANEL, WALL DIMENSION PLAN 2nd FLOOR  SCALE : 1 : 100  ALL MEASUREMENT MUST BE CHECKED AT BY SITE BY THE CONTRACTORS AND ANY DIFFERENCES REPORTED/INITIATED TO THE DESIGNER FOR CLARIFICATION BEFORE PROCEEDING.		.../.../...	DRAWN BNT DATE : .../.../...	DRAWING NUMBER IN1.DAIS.L2-C1
						.../.../...	CHECKED FAY DATE : .../.../...	PAGE 016
						.../.../...	DRAWING FOR TENDER	DATE : 2024/05/10
						.../.../...		
					# REVISION :	DATE		

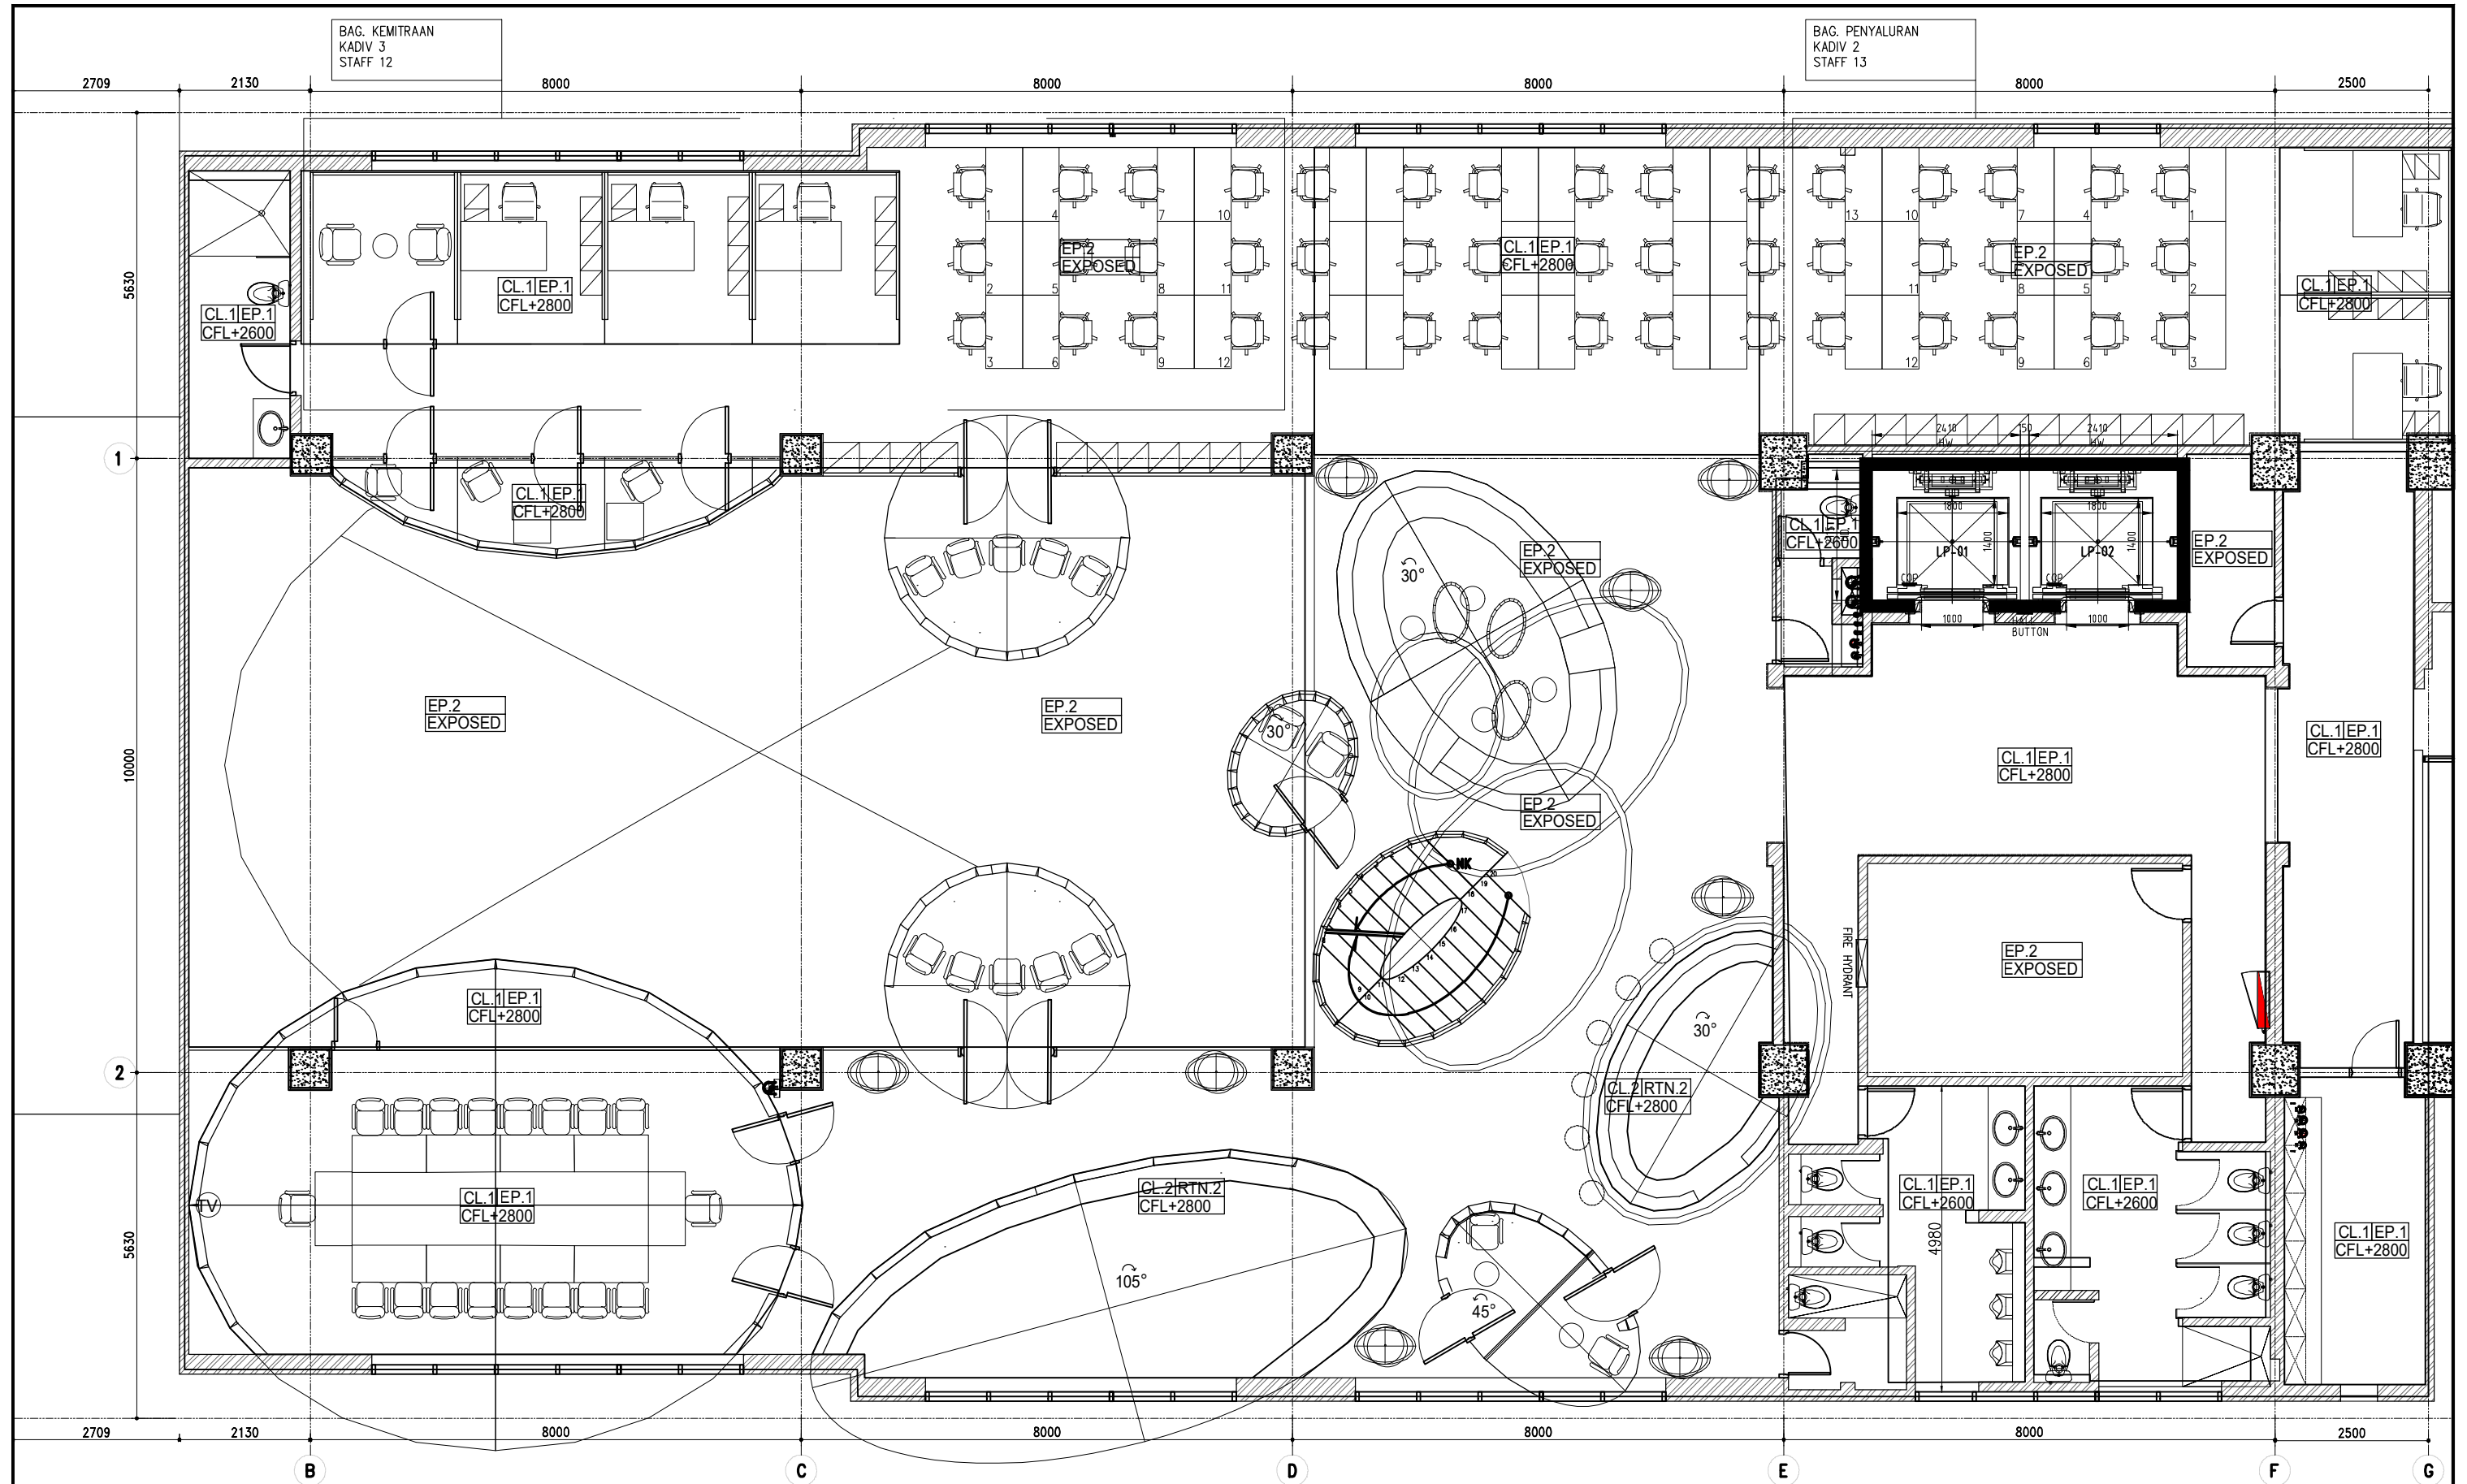


<div>OWNER/CLIENT</div> <div></div> <div>APPROVED : .../.../...</div> <div><div>..... (name)</div><div>..... (position)</div><div>(signed) ..... (Dep./Div.)</div></div>	<div>PROJECT</div> <div>BPDP KELAPA SAWIT</div> <div>Jl.Medan Merdeka Tim, RT.7/RW.1, Gambir, Kec. Gambir, Kota Jakarta Pusat, Daerah Khusus Ibukota Jakarta 10110</div>	<div>INTERIOR DESIGN CONSULTANT</div> <div>PT. MADEA AGKASAMA</div> <div>Jl. Hati Suci No. 4 Gd. Sakura Lt. 2 Room 201. Kel. Kampung Bali, Kec. Tanah Abang, Jakarta Pusat Telp. 021 - 2303483 , Fax. 021 - 2303483</div> <div>APPROVED : //</div>	<div>OTHERS</div>	<div>DRAWING TITLE</div> <div>FLOOR FINISHING PLAN 2nd FLOOR</div>	<div></div> <div>...</div>	<div>.../.../...</div>	<div>DRAWN</div> <div>BNT</div> <div>DATE : .../.../...</div>	<div>DRAWING NUMBER</div> <div>IN1.DAIS.L2-D1</div>
					<div></div> <div>...</div>	<div>.../.../...</div>	<div>CHECKED</div> <div>FAY</div> <div>DATE : .../.../...</div>	<div>PAGE</div> <div>017</div>
				<div>SCALE : 1 : 100</div>	<div></div> <div>...</div>	<div>.../.../...</div>		
				<div>ALL MEASUREMENT MUST BE CHECKED AT BY SITE BY THE CONTRACTORS AND ANY DIFFERENCES REPORTED/INITIATED TO THE DESIGNER FOR CLARIFICATION BEFORE PROCEEDING.</div>	<div></div> <div>...</div>	<div>.../.../...</div>	<div>DRAWING FOR</div> <div>TENDER</div>	<div>DATE : 2024/05/10</div>
					<div>#</div>	<div>REVISION :</div>	<div>DATE</div>	









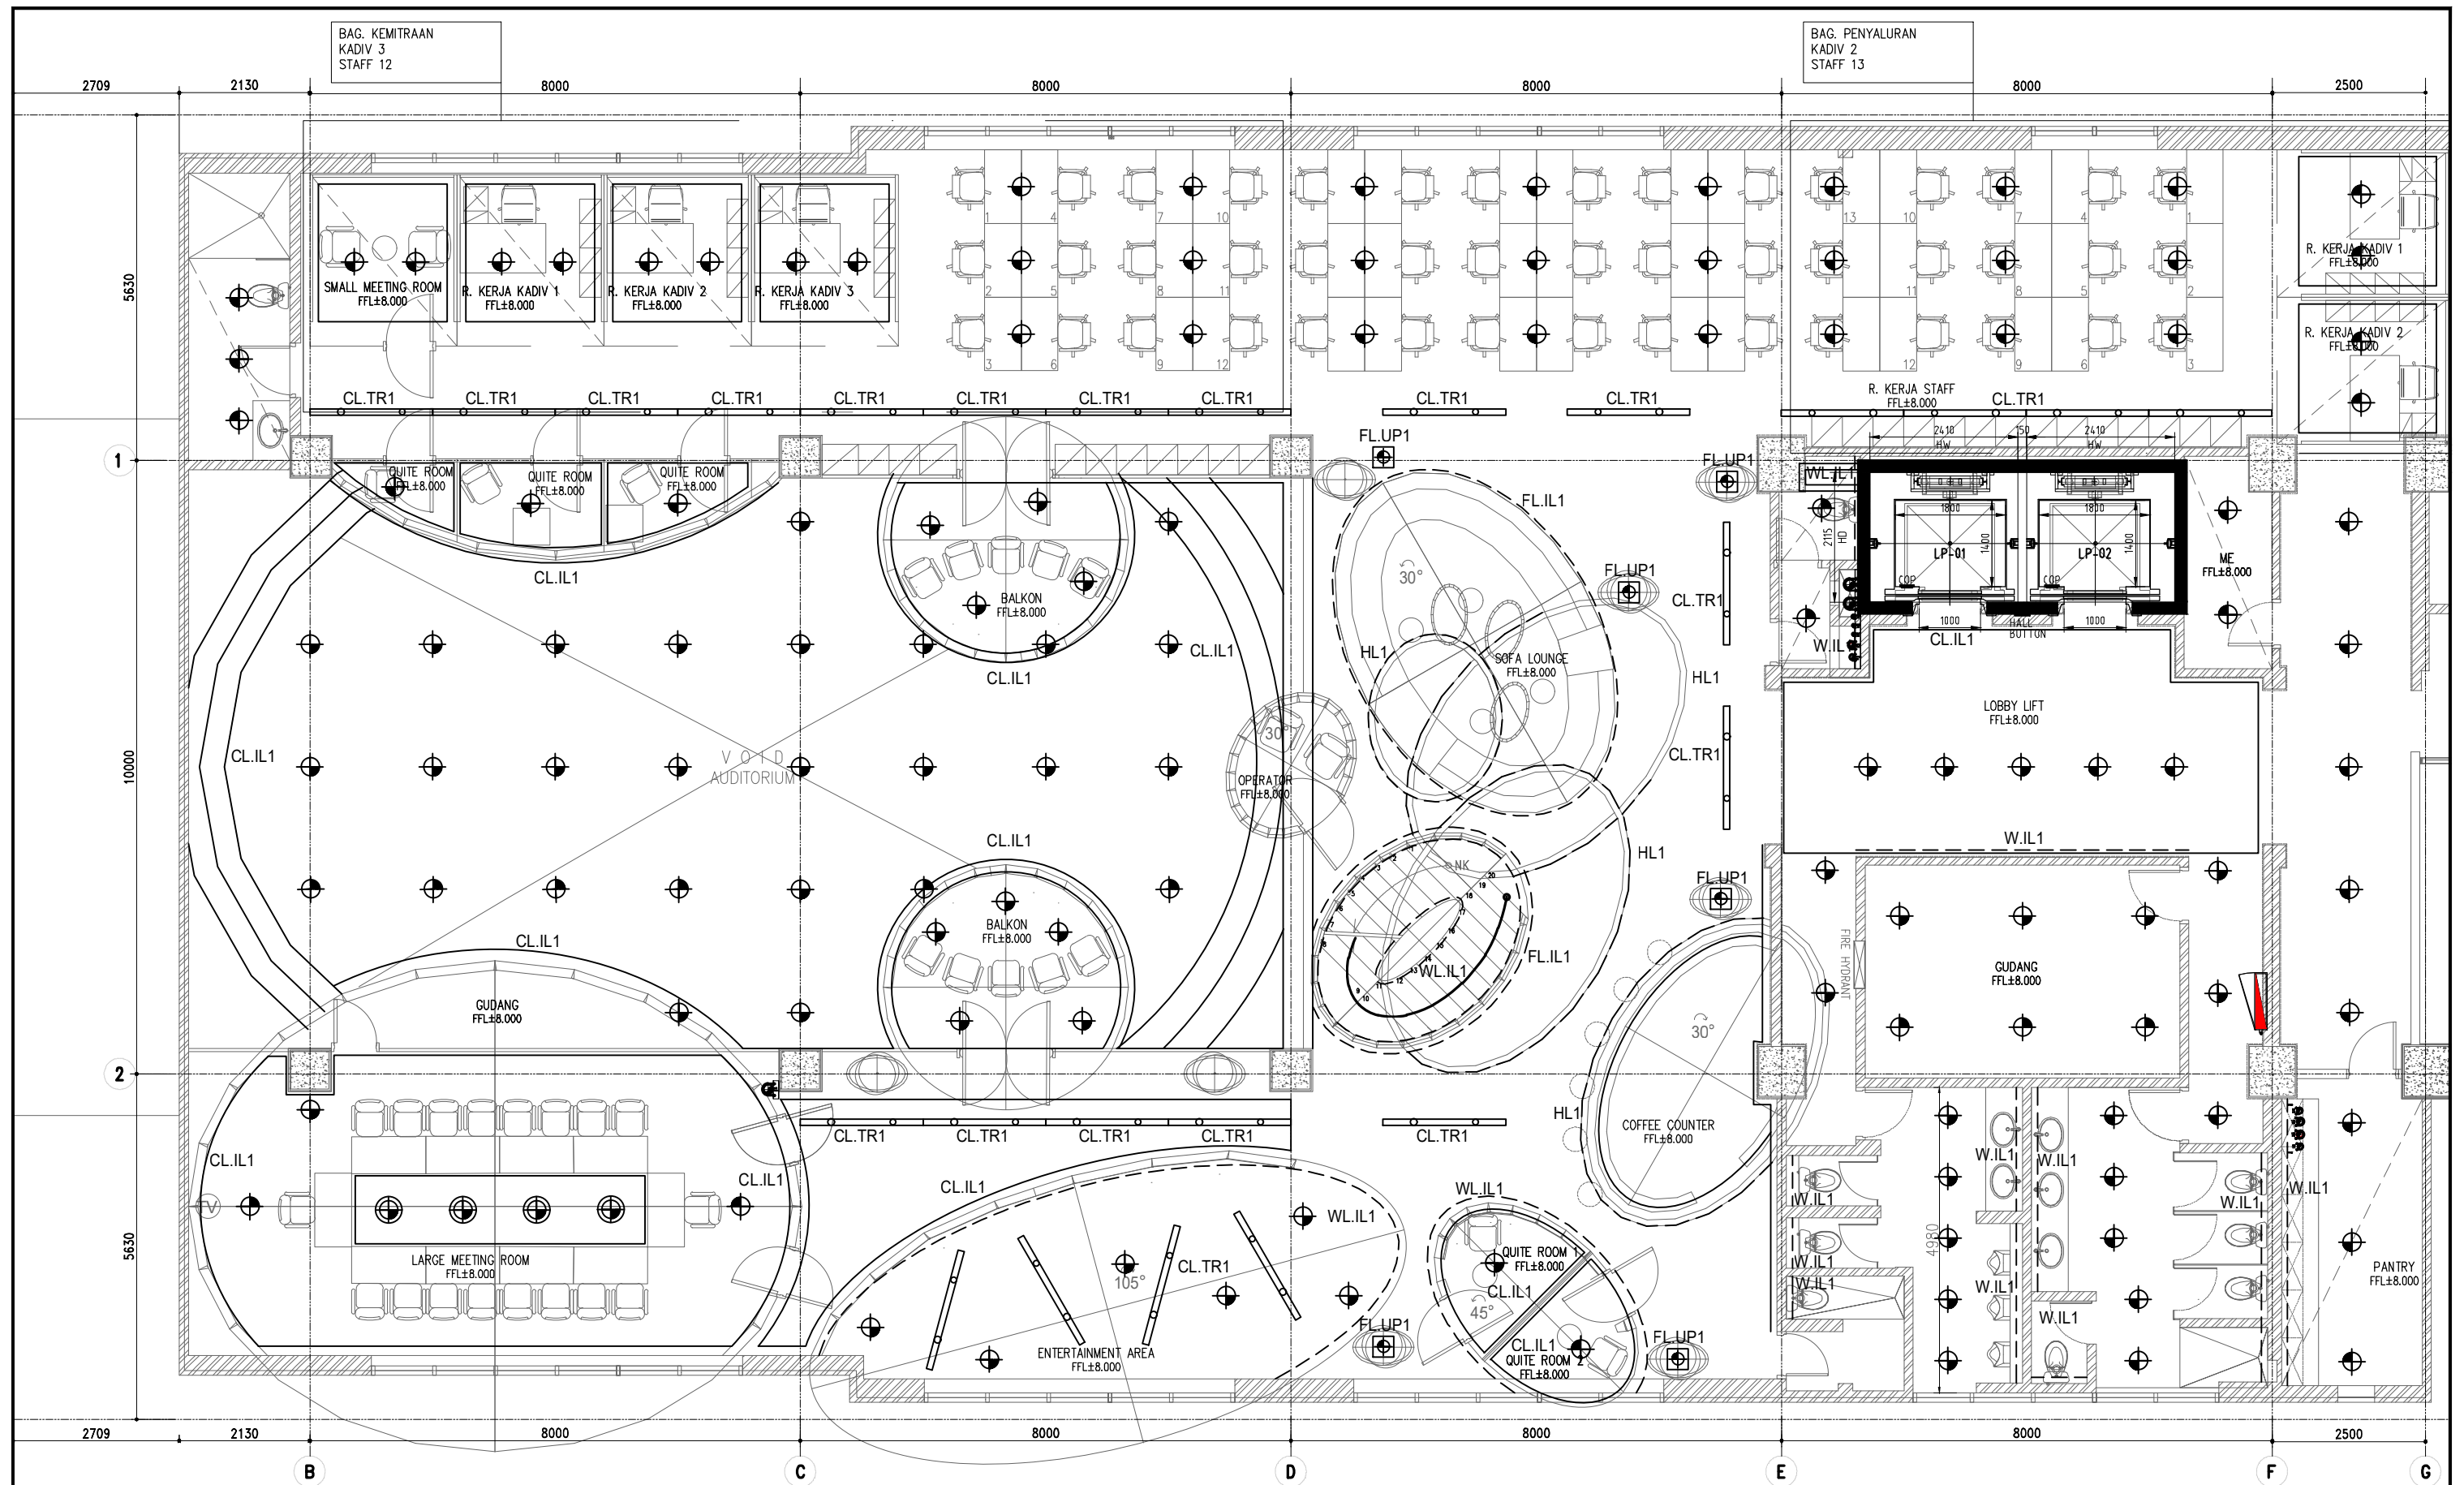


<div>OWNER/CLIENT</div> <div></div> <div>APPROVED : .../.../...</div> <div><div>..... (name)</div><div>..... (position)</div><div>..... (Dep./Div.)</div></div> <div>(signed)</div>	<div>PROJECT</div> <div>BPDP KELAPA SAWIT</div> <div>JL.Medan Merdeka Tim, RT.7/RW.1, Gambir, Kec. Gambir, Kota Jakarta Pusat, Daerah Khusus Ibukota Jakarta 10110</div>	<div>INTERIOR DESIGN CONSULTANT</div> <div>PT. MADEA MAGKASAMA</div> <div>Jl. Hati Suci No. 4 Gd. Sakura Lt. 2 Room 201 Kel. Kampung Bali, Kec. Tanah Abang. Jakarta Pusat Telp. 021 - 2303483 , Fax. 021 - 2303483</div> <div>APPROVED : //</div>	<div>OTHERS</div>	<div>DRAWING TITLE</div> <div>REFLECTED CEILING PLAN 2nd FLOOR</div>		<div></div> <div>.../.../...</div>	<div>DRAWN</div> <div>BNT</div> <div>DATE : .../.../...</div>	<div>DRAWING NUMBER</div> <div>IN1.DAIS.L2-E1</div>
				<div></div> <div>.../.../...</div>	<div>CHECKED</div> <div>FAY</div> <div>DATE : .../.../...</div>	<div>PAGE</div> <div>018</div>		
				<div></div> <div>.../.../...</div>	<div>DRAWING FOR</div> <div>TENDER</div>			
				<div></div> <div>.../.../...</div>	<div>DATE : 2024/05/10</div>			
				<div></div> <div>.../.../...</div>				
				<div>#</div> <div>REVISION :</div>	<div>DATE</div>			
<div>SCALE : 1 : 100</div>		<div>ALL MEASUREMENT MUST BE CHECKED AT BY SITE BY THE CONTRACTORS AND ANY DIFFERENCES REPORTED/INITIATED TO THE DESIGNER FOR CLARIFICATION BEFORE PROCEEDING.</div>						










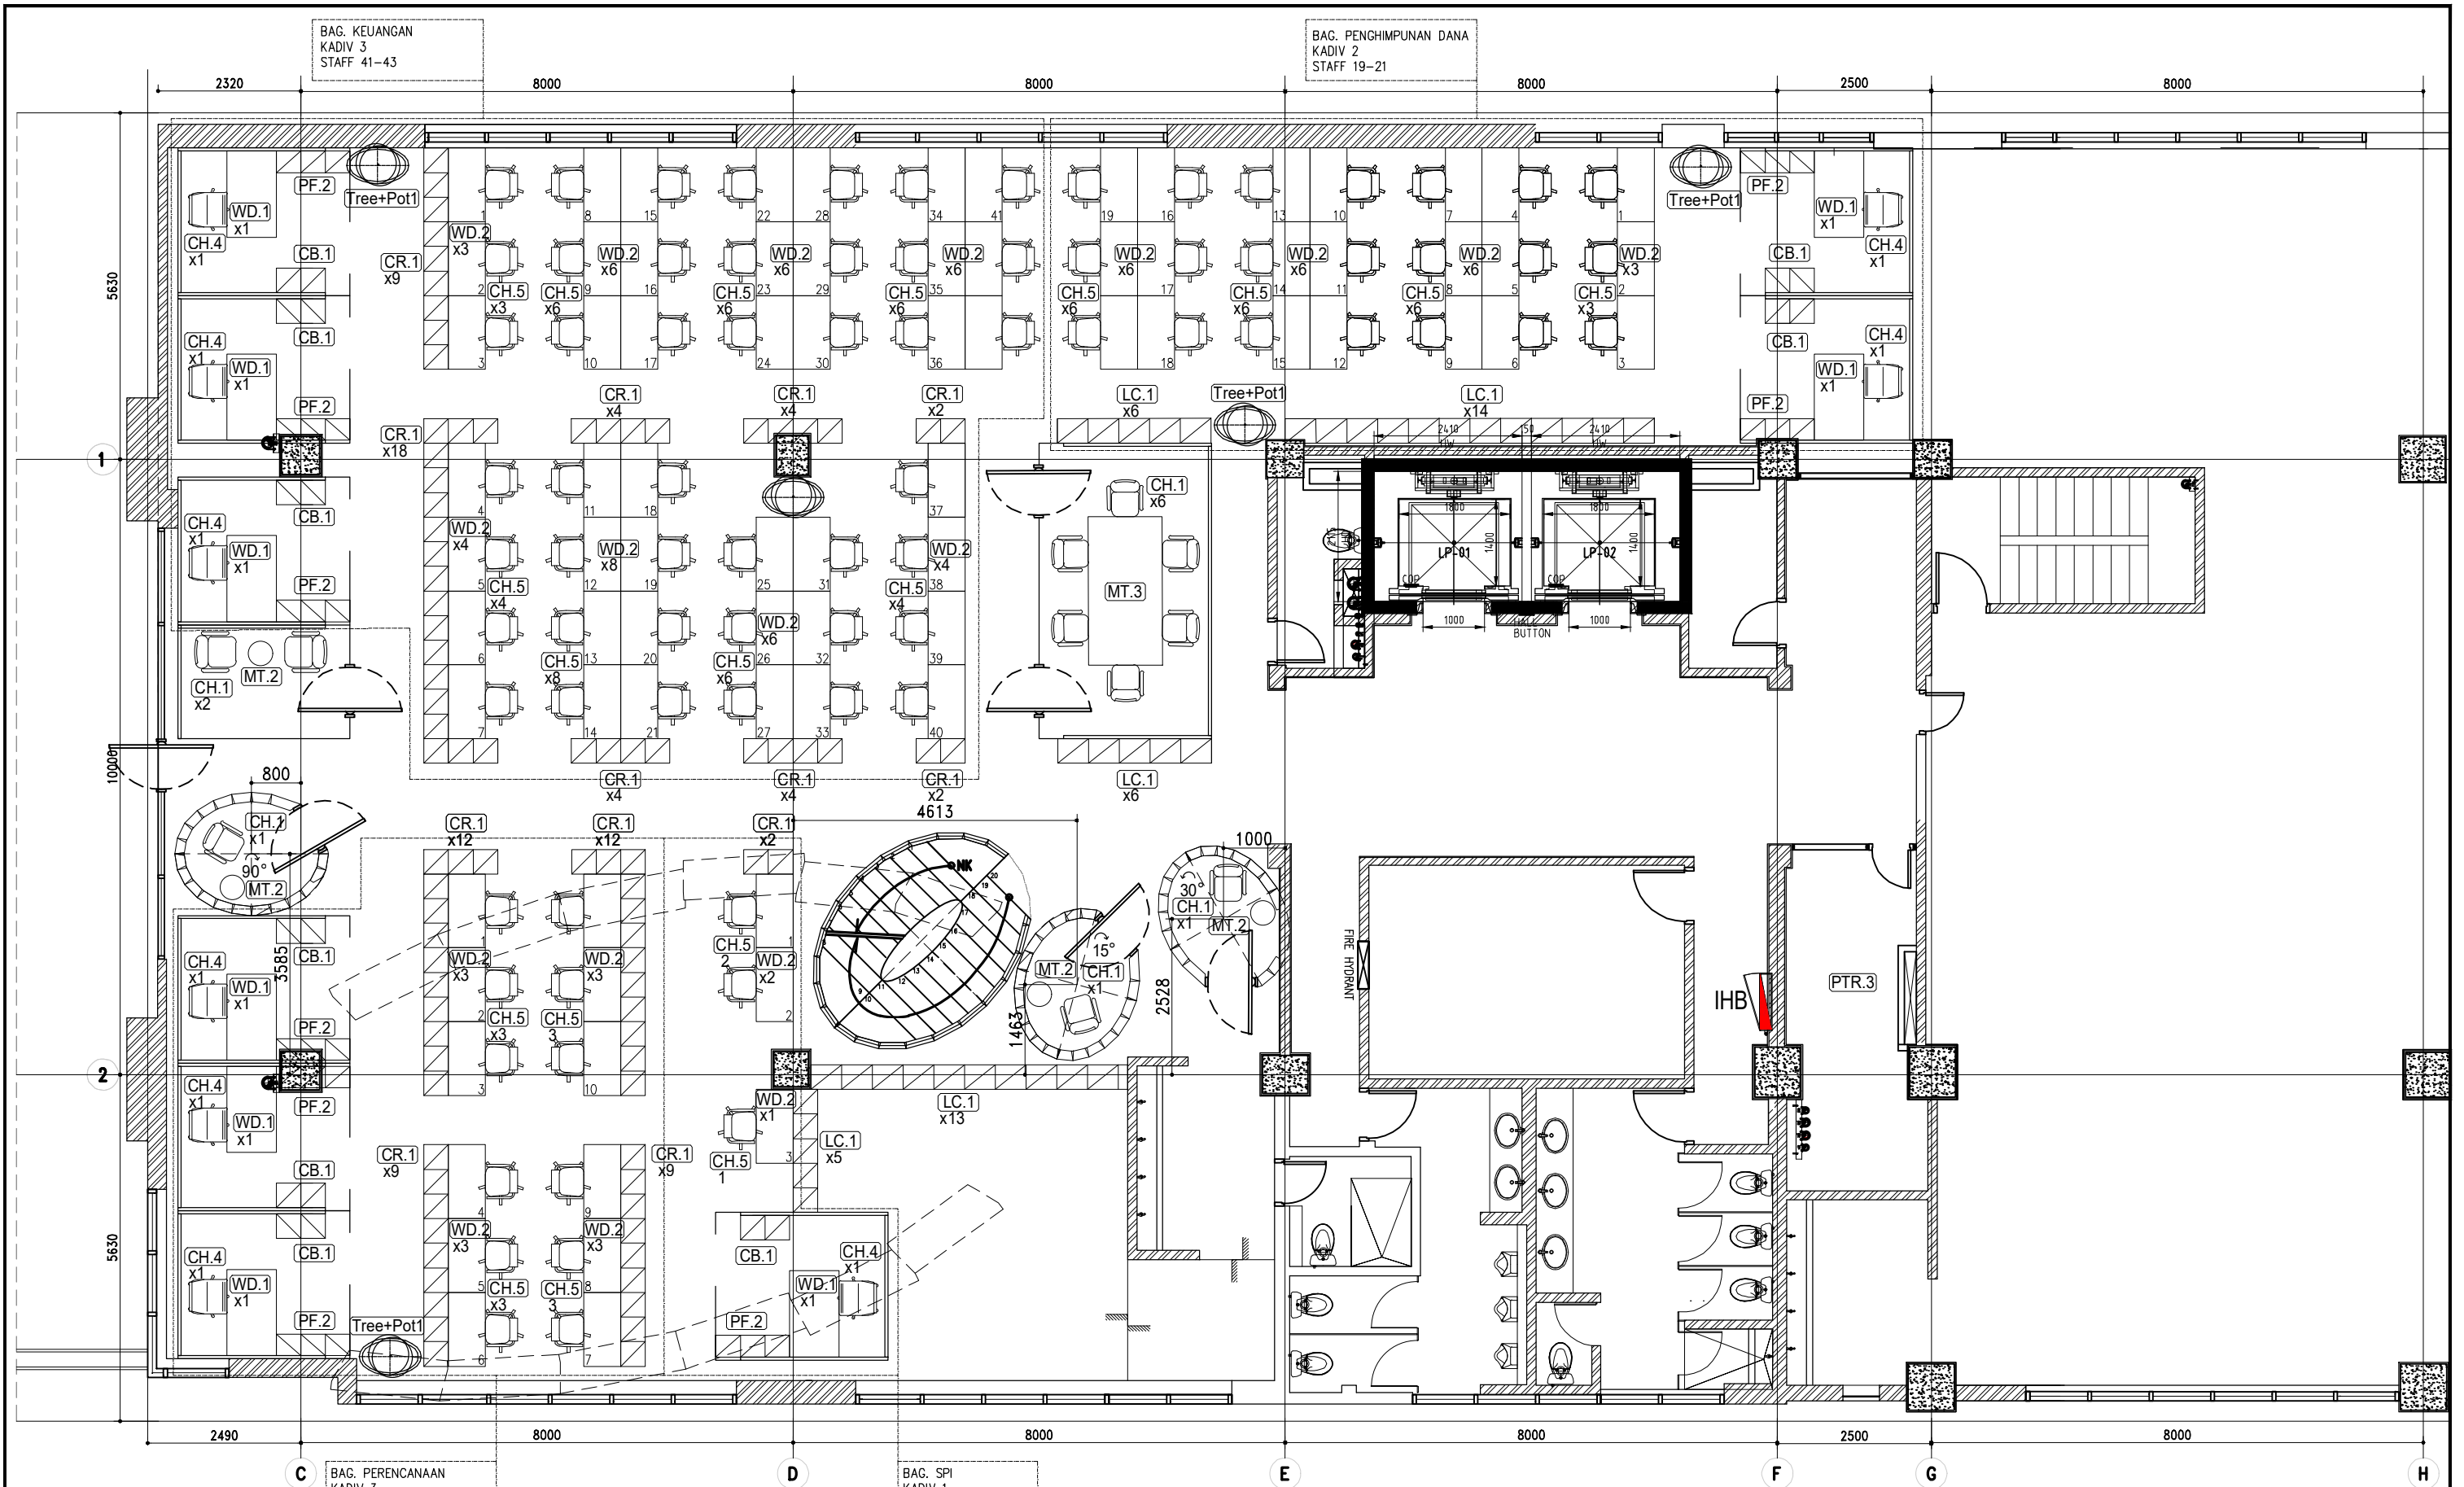


OWNER/CLIENT  APPROVED : .../.../...  ..... (name) ..... (position) (signed) ..... (Dep./Div.)	PROJECT  BPDP KELAPA SAWIT  JL.Medan Merdeka Tim, RT.7/RW.1, Gambir, Kec. Gambir, Kota Jakarta Pusat, Daerah Khusus Ibukota Jakarta 10110	INTERIOR DESIGN CONSULTANT  PT. <b>MADEA</b> <b>MAGKASAMA</b>  Jl. Hati Suci No. 4 Gd. Sakura Lt.2 Room 201 Kel. Kampung Bali, Kec. Tanah Abang, Jakarta Pusat Telp. 021 - 2303483, Fax. 021 - 2303483  APPROVED : //	OTHERS	DRAWING TITLE  SPECIAL LIGTHING PLAN BY ME & INTERIOR 2nd FLOOR PLAN  SCALE : 1 : 100  ALL MEASUREMENT MUST BE CHECKED AT BY SITE BY THE CONTRACTORS AND ANY DIFFERENCES REPORTED/INITIATED TO THE DESIGNER FOR CLARIFICATION BEFORE PROCEEDING.			.../.../...
							.../.../...
							.../.../...
							.../.../...
							.../.../...
							.../.../...
					#	REVISION :	DATE









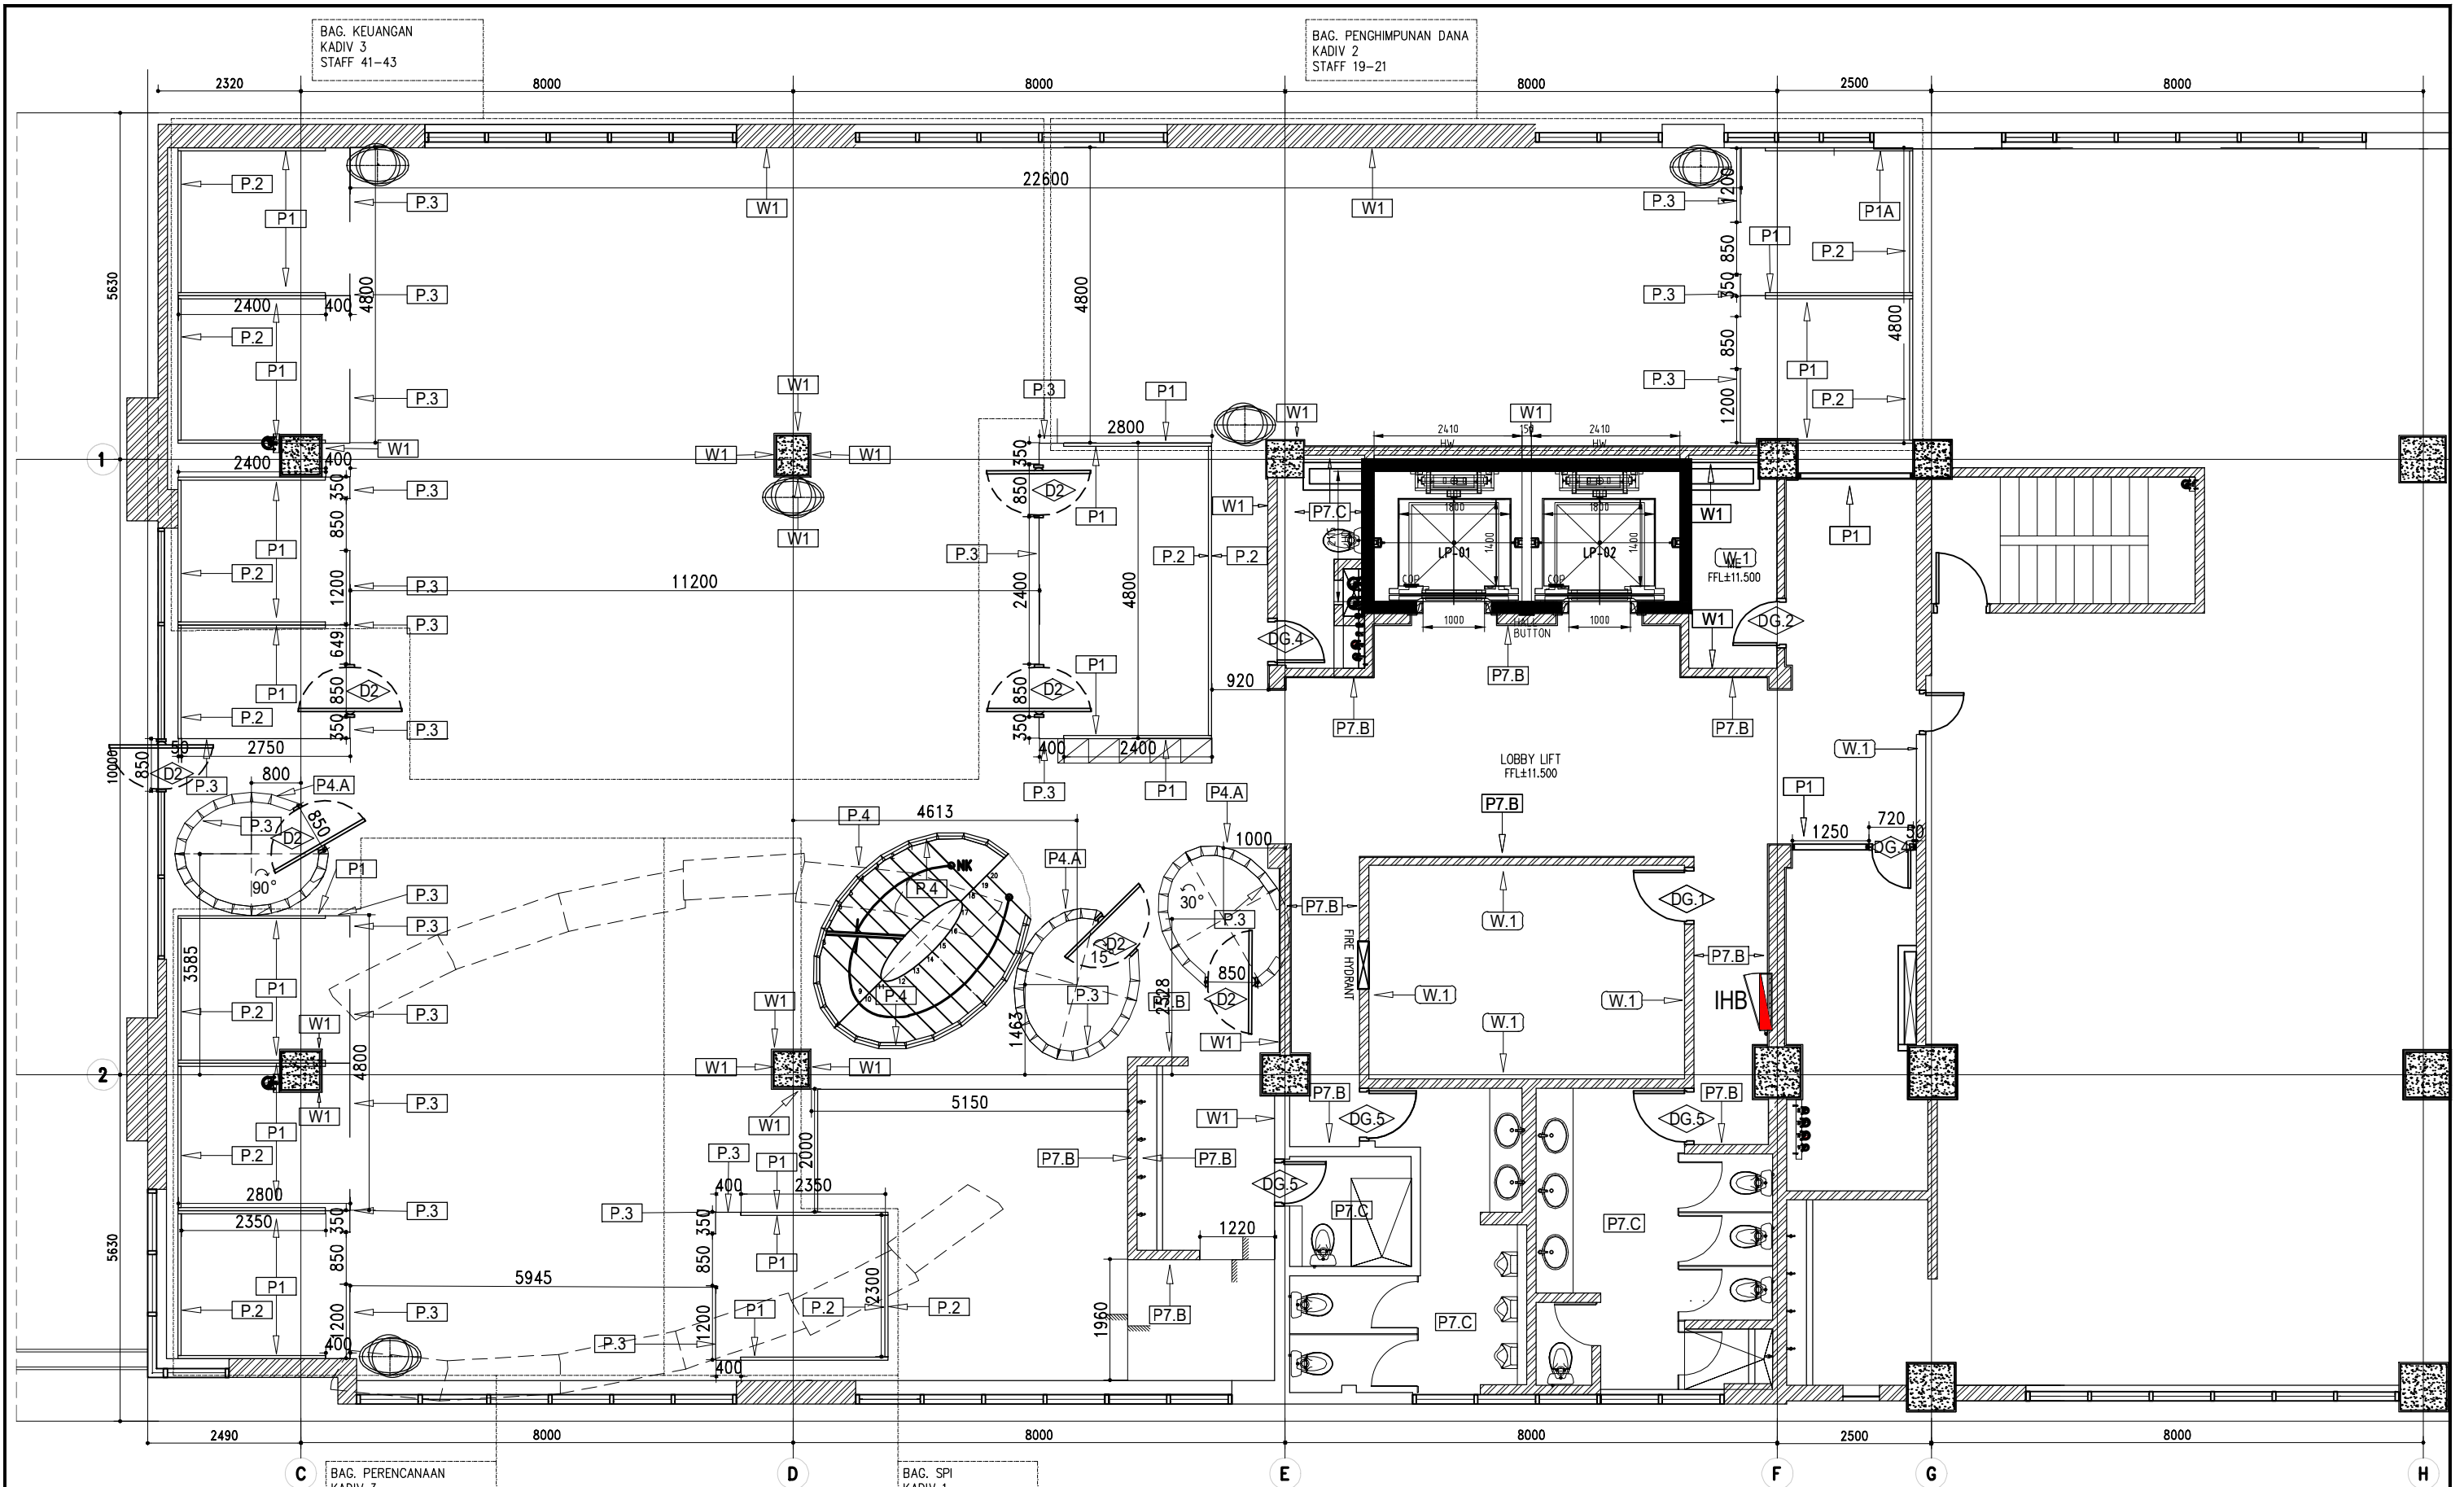


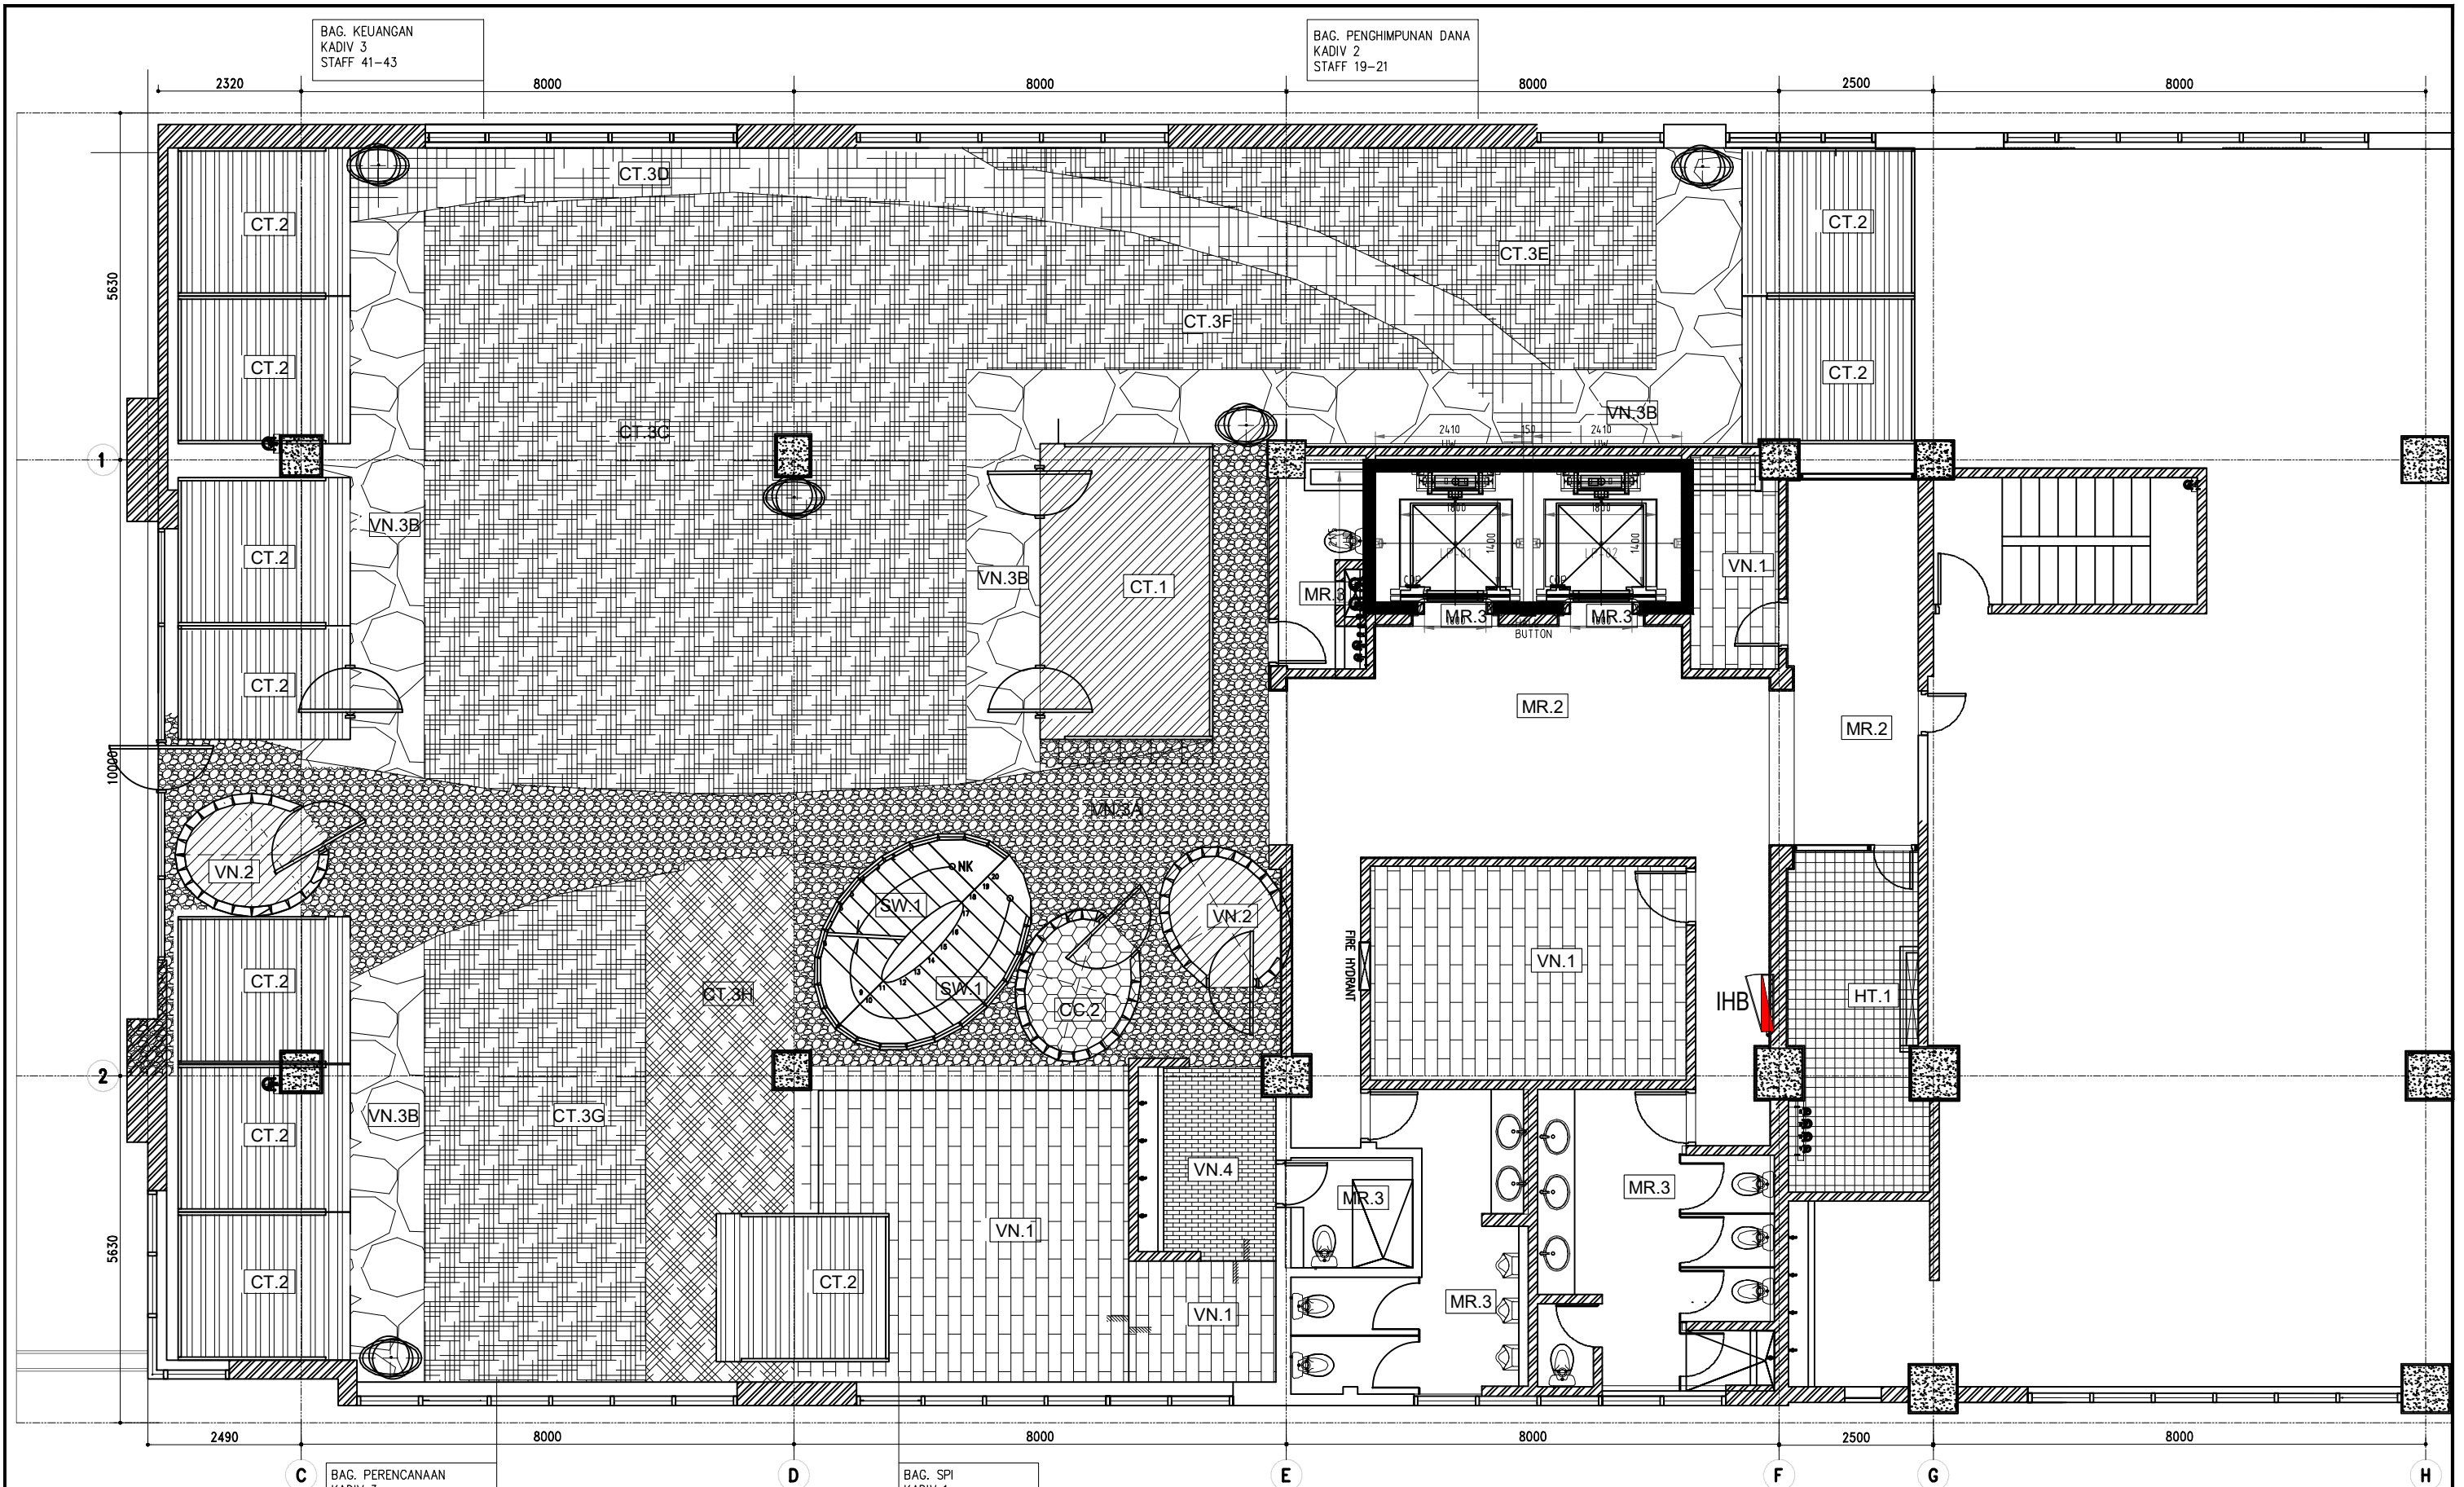



<div>OWNER/CLIENT</div> <div></div> <div>APPROVED : .../.../...</div> <div><div>..... (name)</div><div>..... (position)</div><div>..... (Dep./Div.)</div></div> <div>(signed)</div>	<div>PROJECT</div> <div>BPDP KELAPA SAWIT</div> <div>Jl.Medan Merdeka Tim, RT.7/RW.1, Gambir, Kec. Gambir, Kota Jakarta Pusat, Daerah Khusus Ibukota Jakarta 10110</div>	<div>INTERIOR DESIGN CONSULTANT</div> <div>PT. MADEA MAGKASAMA</div> <div>Jl. Hati Suci No. 4 Gd. Sakura Lt. 2 Room 201 Kel. Kampung Bali, Kec. Tanah Abang, Jakarta Pusat Telp. 021 - 2303483 , Fax. 021 - 2303483</div> <div>APPROVED : //</div>	<div>OTHERS</div>	<div>DRAWING TITLE</div> <div>CUSTOM + CHAIR + WORKSTATION FURNITURE PLAN 3rd FLOOR</div>		<div></div> <div></div> <div>.../.../...</div>	<div>DRAWN</div> <div>BNT</div> <div>DATE : .../.../...</div>	<div>DRAWING NUMBER</div> <div>IN1.DAIS.L3-B1</div>
				<div></div> <div></div> <div>.../.../...</div>	<div>CHECKED</div> <div>FAY</div> <div>DATE : .../.../...</div>	<div>PAGE</div> <div>021</div>		
				<div></div> <div></div> <div>.../.../...</div>	<div>DRAWING FOR</div> <div>TENDER</div>			
				<div></div> <div></div> <div>.../.../...</div>	<div>DATE : 2024/05/10</div>			
				<div></div> <div></div> <div>.../.../...</div>				
				<div>#</div> <div>REVISION :</div> <div>DATE</div>				
<div>SCALE : 1 : 100</div> <div>ALL MEASUREMENT MUST BE CHECKED AT BY SITE BY THE CONTRACTORS AND ANY DIFFERENCES REPORTED/INITIATED TO THE DESIGNER FOR CLARIFICATION BEFORE PROCEEDING.</div>								







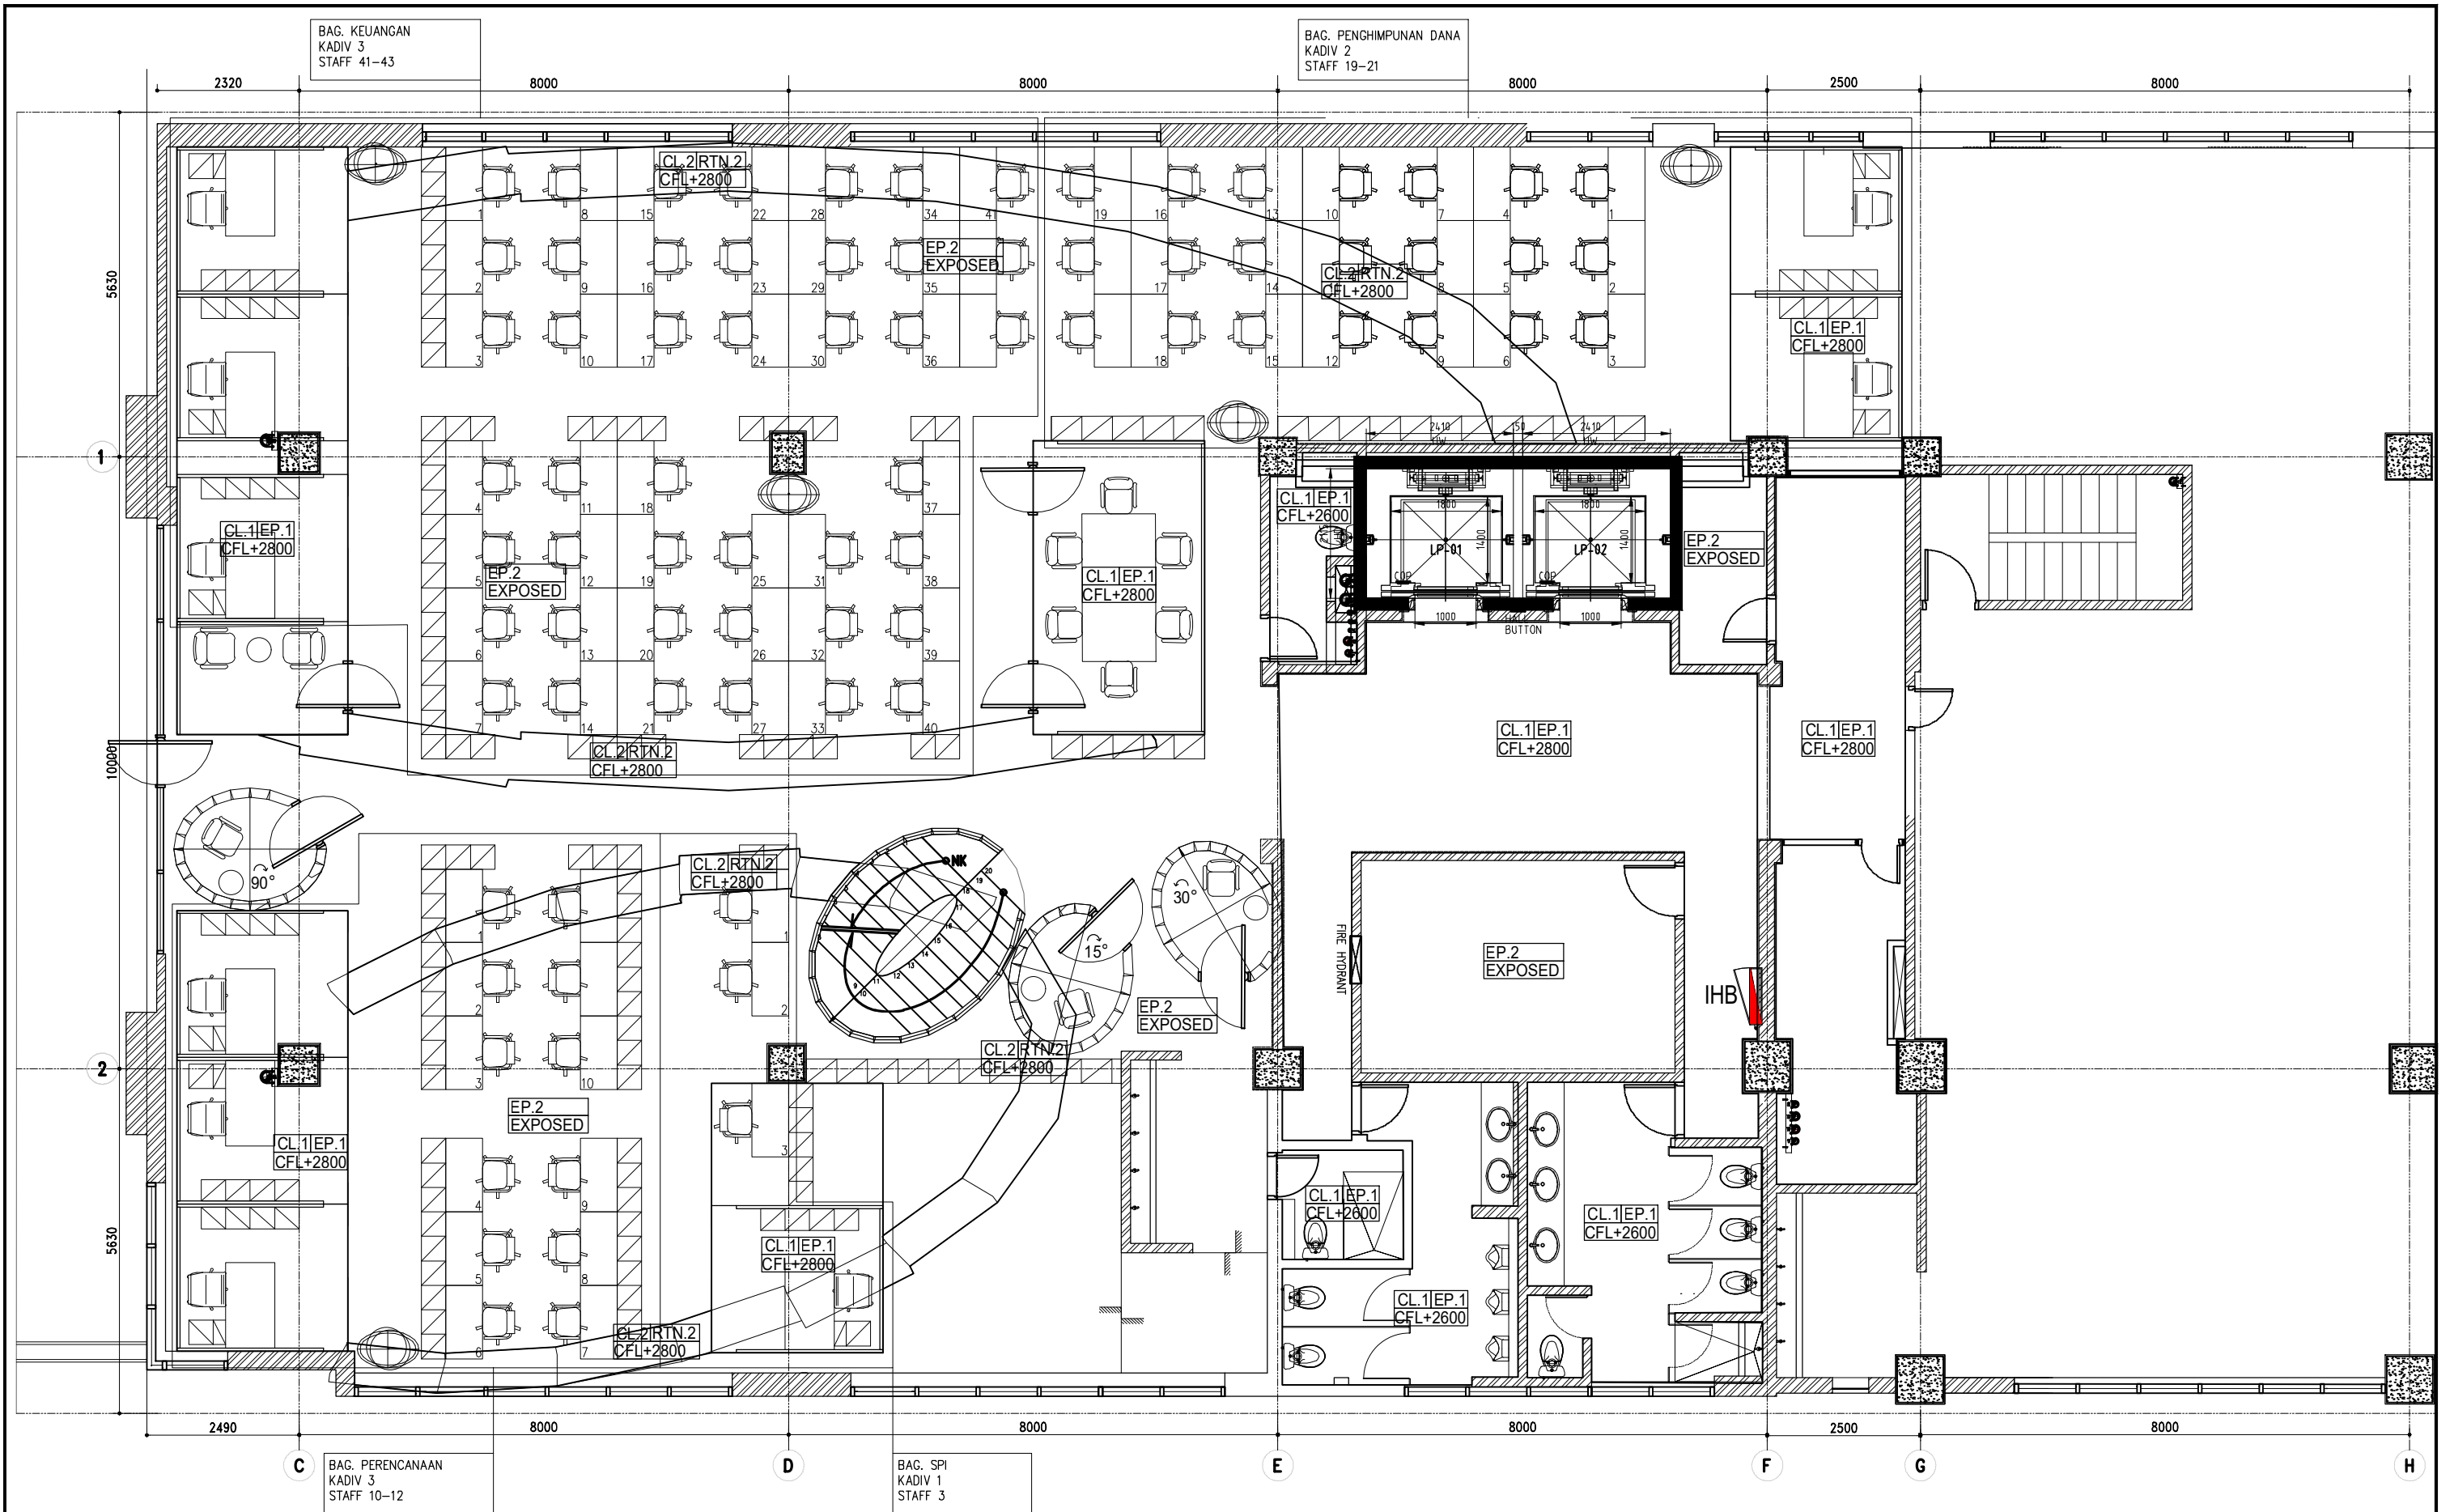


<div>OWNER/CLIENT</div> <div></div> <div>APPROVED : .../.../...</div> <div><div>..... (name)</div><div>..... (position)</div><div>(signed)..... (Dep./Div.)</div></div>	<div>PROJECT</div> <div>BPDP KELAPA SAWIT</div> <div>Jl.Medan Merdeka Tim, RT.7/RW.1, Gambir, Kec. Gambir, Kota Jakarta Pusat, Daerah Khusus Ibukota Jakarta 10110</div>	<div>INTERIOR DESIGN CONSULTANT</div> <div>PT. MADEA AGKASAMA</div> <div>Jl. Hati Suci No. 4 Gd. Sakura Lt. 2 Room 201 Kel. Kampung Bali, Kec. Tanah Abang, Jakarta Pusat Telp. 021 - 2303483 , Fax. 021 - 2303483</div> <div>APPROVED : //</div>	<div>OTHERS</div>	<div>DRAWING TITLE</div> <div>INTERIOR, PARTITION, DOOR, PANEL, WALL DIMENSION PLAN 3rd FLOOR</div> <div>SCALE : 1 : 100</div> <div>ALL MEASUREMENT MUST BE CHECKED AT BY SITE BY THE CONTRACTORS AND ANY DIFFERENCES REPORTED/INITIATED TO THE DESIGNER FOR CLARIFICATION BEFORE PROCEEDING.</div>	<div></div> <div></div> <div>.../.../...</div>	<div>DRAWN</div> <div>BNT</div> <div>DATE : .../.../...</div>	<div>DRAWING NUMBER</div> <div>IN1.DAIS.L3-C1</div>
					<div></div> <div></div> <div>.../.../...</div>	<div>CHECKED</div> <div>FAY</div> <div>DATE : .../.../...</div>	<div>PAGE</div> <div>022</div>
					<div></div> <div></div> <div>.../.../...</div>	<div>DRAWING FOR</div> <div>TENDER</div>	
					<div></div> <div></div> <div>.../.../...</div>		
					<div></div> <div></div> <div>.../.../...</div>		
					<div></div> <div></div> <div>.../.../...</div>		
					<div>#</div> <div>REVISION :</div> <div>DATE</div>		











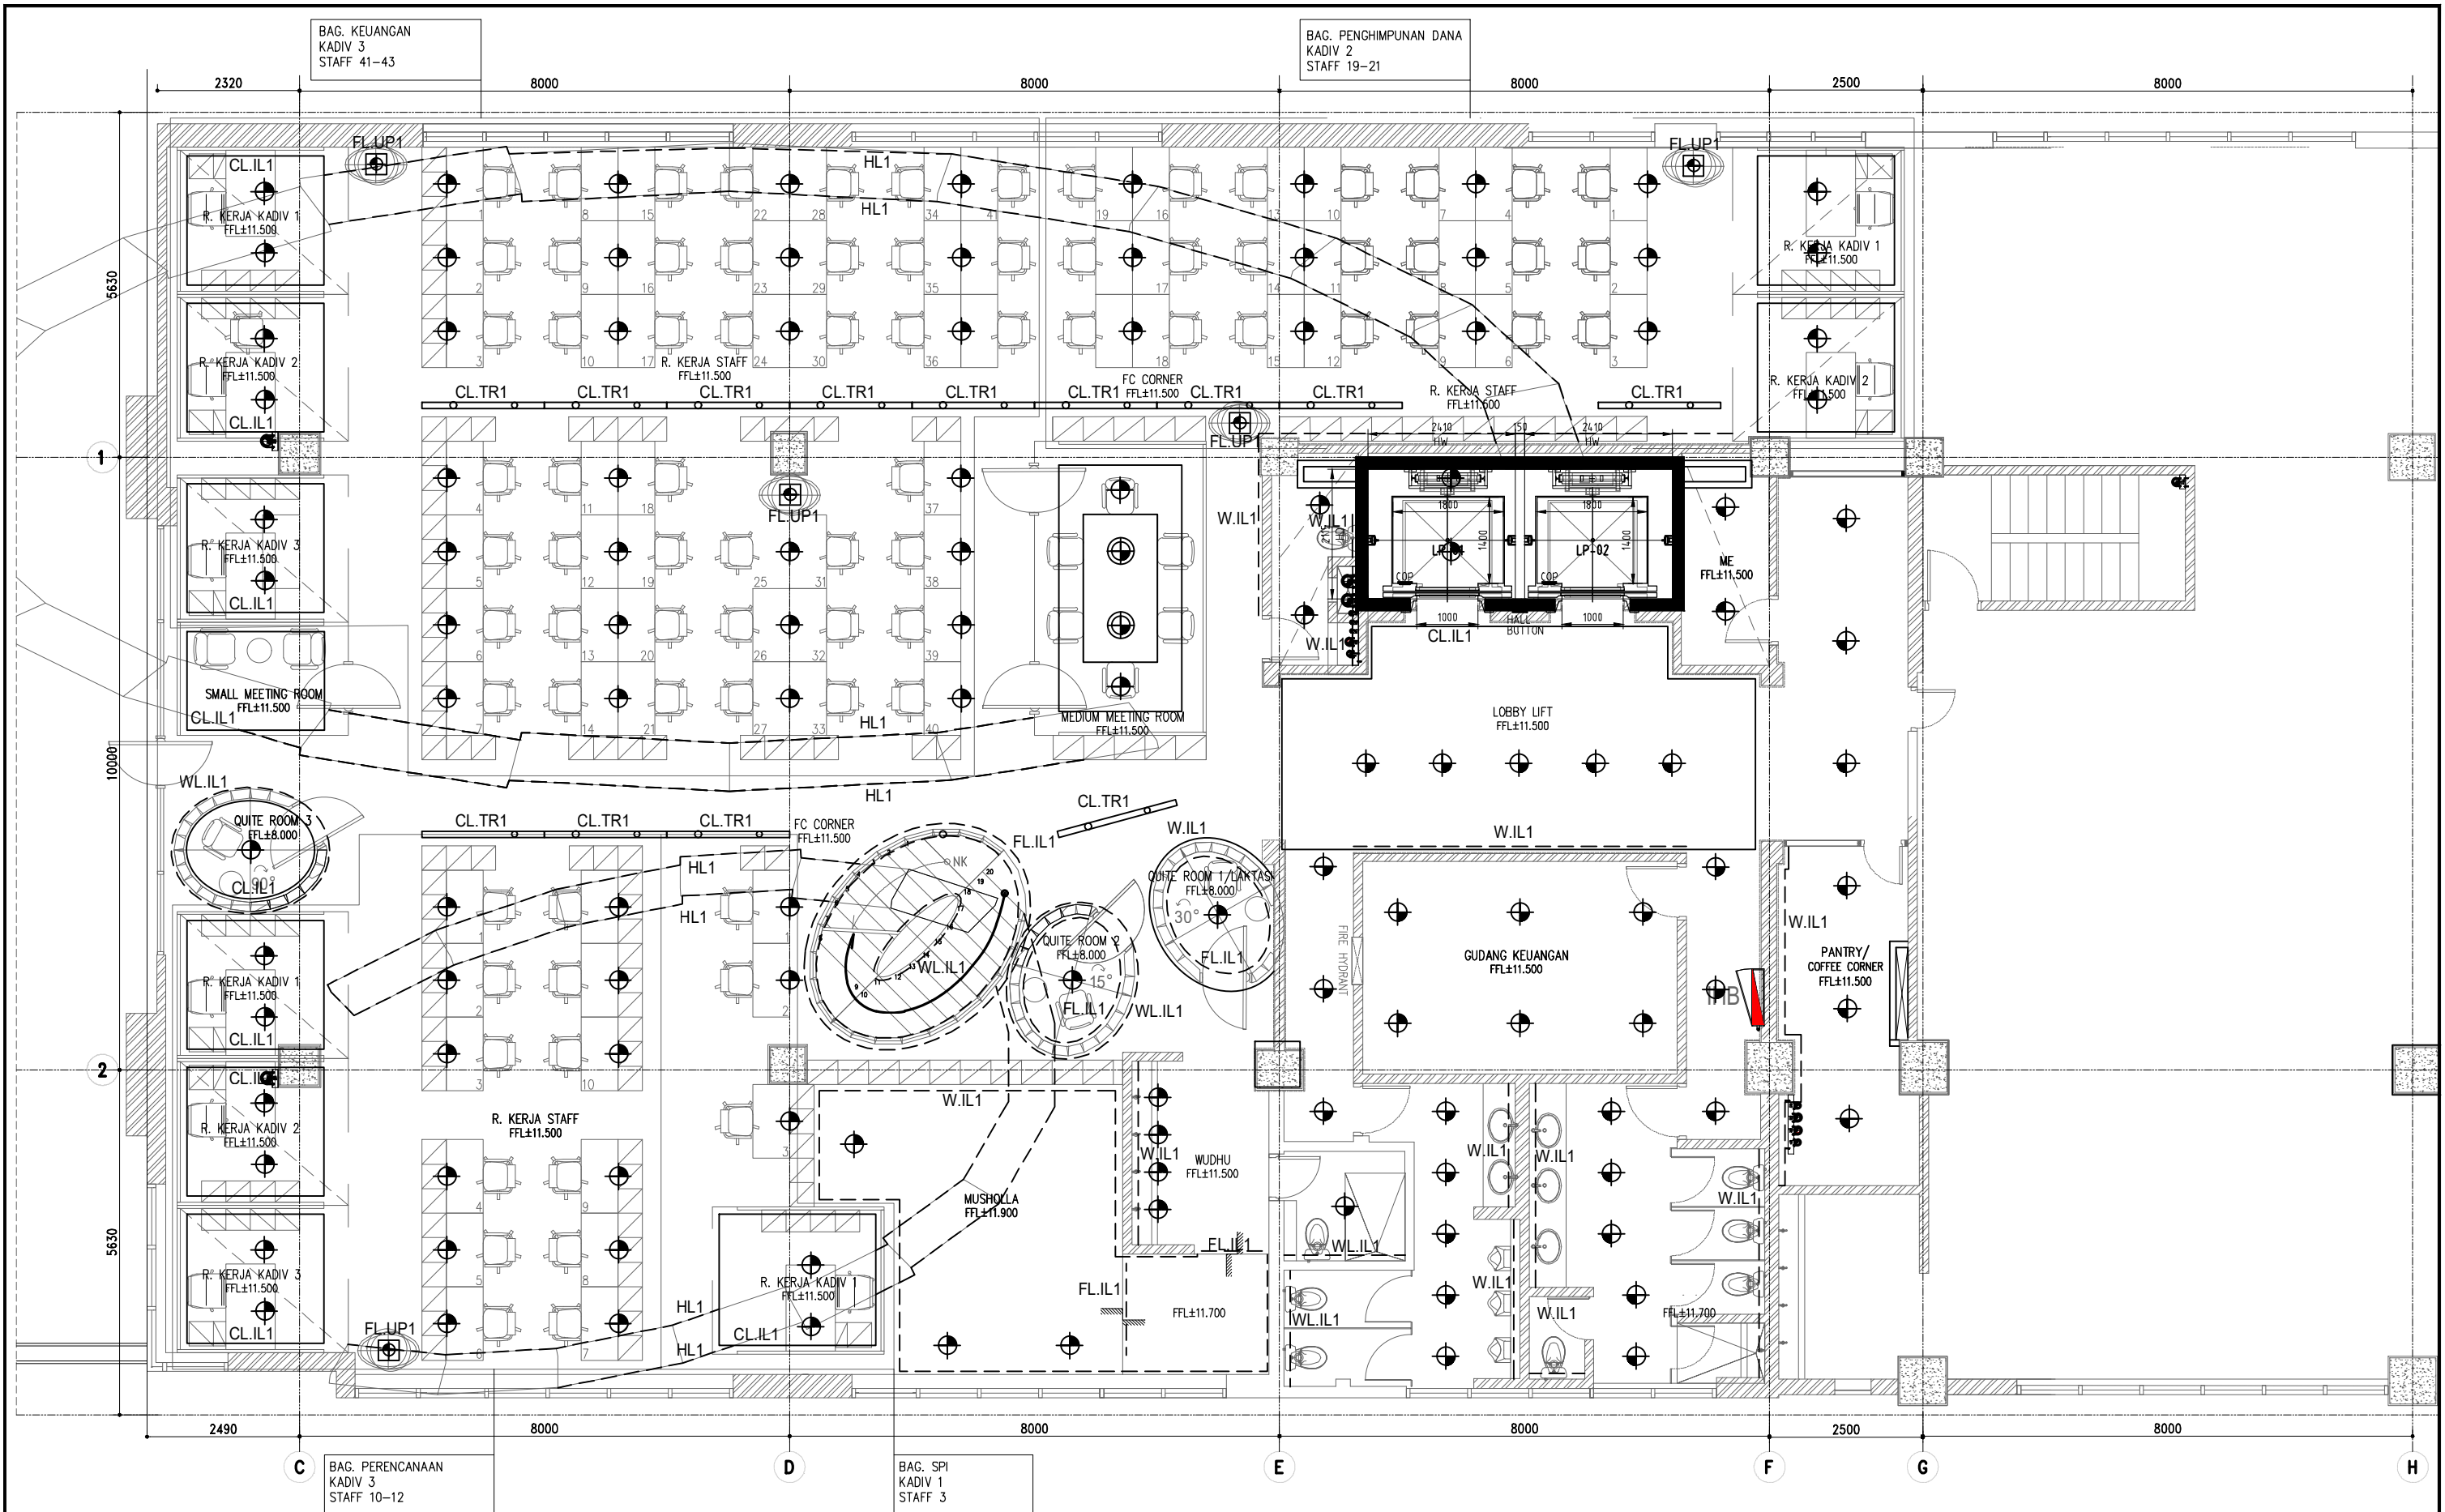


<div>OWNER/CLIENT</div> <div></div> <div>APPROVED : .../.../...</div> <div>..... (name)</div> <div>..... (position)</div> <div>..... (Dep./Div.)</div> <div>(signed)</div>	<div>PROJECT</div> <div>BPDP KELAPA SAWIT</div> <div>Jl.Medan Merdeka Tim, RT.7/RW.1, Gambir, Kec. Gambir, Kota Jakarta Pusat, Daerah Khusus Ibukota Jakarta 10110</div>	<div>INTERIOR DESIGN CONSULTANT</div> <div>PT.MADEA AGKASAMA</div> <div>Jl. Hati Suci No. 4 Gd. Sakura Lt. 2 Room 201 Kel. Kampung Bali, Kec. Tanah Abang, Jakarta Pusat Telp. 021 - 2303483 , Fax. 021 - 2303483</div> <div>APPROVED : //</div>	<div>OTHERS</div>	<div>DRAWING TITLE</div> <div>REFLECTED CEILING PLAN 3rd FLOOR</div> <div>SCALE : 1 : 100</div> <div>ALL MEASUREMENT MUST BE CHECKED AT BY SITE BY THE CONTRACTORS AND ANY DIFFERENCES REPORTED/INITIATED TO THE DESIGNER FOR CLARIFICATION BEFORE PROCEEDING.</div>	<div></div> <div></div> <div>.../.../...</div>	<div>DRAWN</div> <div>BNT</div> <div>DATE : .../.../...</div>	<div>DRAWING NUMBER</div> <div>IN1.DAIS.L3-E1</div>
					<div></div> <div></div> <div>.../.../...</div>	<div>CHECKED</div> <div>FAY</div> <div>DATE : .../.../...</div>	<div>PAGE</div> <div>024</div>
					<div></div> <div></div> <div>.../.../...</div>	<div>DRAWING FOR</div> <div></div> <div>DATE : 2024/05/10</div>	
					<div></div> <div></div> <div>.../.../...</div>		
					<div></div> <div></div> <div>.../.../...</div>		
					<div></div> <div>#</div> <div>REVISION :</div>	<div>DATE</div>	<div>TENDER</div>



 


<div>OWNER/CLIENT</div> <div></div> <div>APPROVED : .../.../...</div> <div><div>..... (name)</div><div>..... (position)</div><div>..... (Dep./Div.)</div><div>(signed)</div></div>	<div>PROJECT</div> <div>BPDP KELAPA SAWIT</div> <div>JL.Medan Merdeka Tim, RT.7/RW.1, Gambir, Kec. Gambir, Kota Jakarta Pusat, Daerah Khusus Ibukota Jakarta 10110</div>	<div>INTERIOR DESIGN CONSULTANT</div> <div>PT. <b>MADEA</b> MAGKASAMA</div> <div>Jl. Hati Suci No. 4 Gd. Sakura Lt. 2 Room 201 Kel. Kampung Bali, Kec. Tanah Abang, Jakarta Pusat Telp. 021 - 2303483 , Fax. 021 - 2303483</div> <div>APPROVED : //</div>	<div>OTHERS</div>	<div>DRAWING TITLE</div> <div>SPECIAL LIGTHING PLAN BY ME &amp; INTERIOR 3rd FLOOR PLAN</div>	<div></div> <div>.../.../...</div>	<div>DRAWN</div> <div>BNT</div> <div>DATE : .../.../...</div>	<div>DRAWING NUMBER</div> <div>IN1.DAIS.L3-F1</div>
					<div></div> <div>.../.../...</div>	<div>CHECKED</div> <div>FAY</div> <div>DATE : .../.../...</div>	<div>PAGE</div> <div>025</div>
				<div>SCALE : 1 : 100</div>	<div></div> <div>.../.../...</div>	<div>DRAWING FOR</div> <div>TENDER</div>	<div>DATE : 2024/05/10</div>
				<div>ALL MEASUREMENT MUST BE CHECKED AT BY SITE BY THE CONTRACTORS AND ANY DIFFERENCES REPORTED/INITIATED TO THE DESIGNER FOR CLARIFICATION BEFORE PROCEEDING.</div>	<div></div> <div>.../.../...</div>		
					<div>#</div> <div>REVISION :</div> <div>DATE</div>		




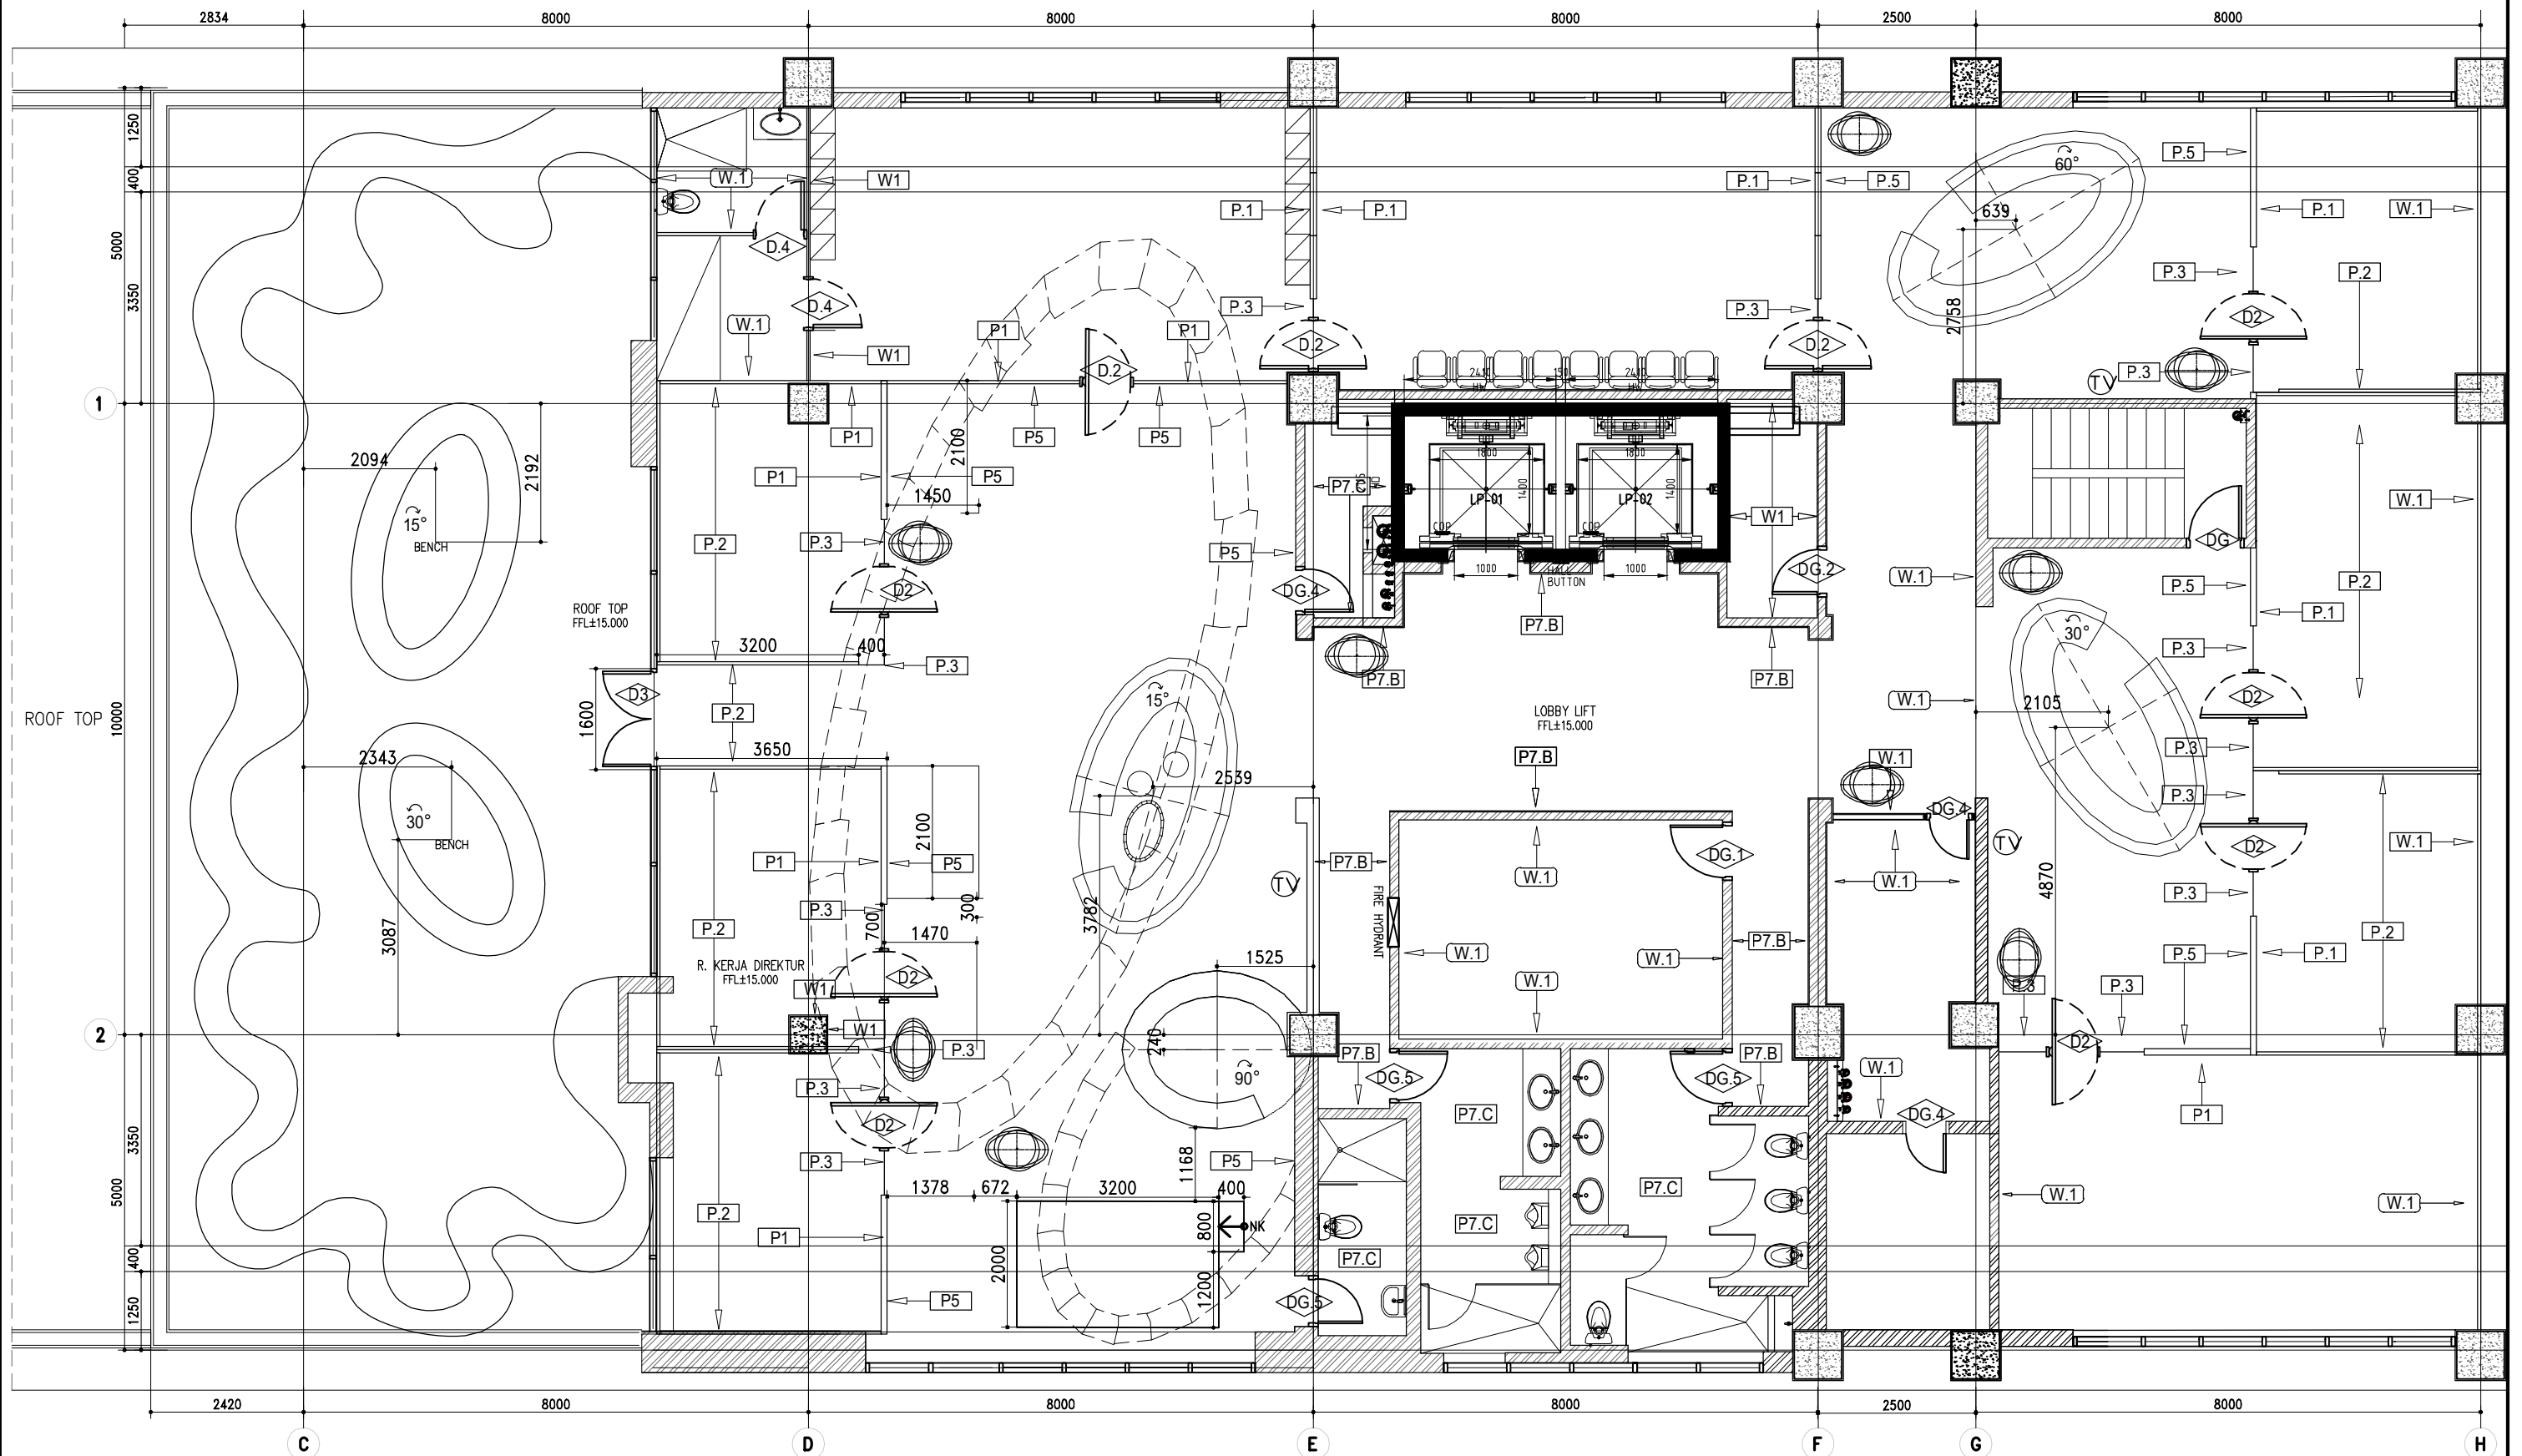
OWNER/CLIENT  APPROVED : .../.../...  ..... (name) ..... (position) (signed) ..... (Dep./Div.)	PROJECT  BPD KELAPA SAWIT  Jl.Medan Merdeka Tim, RT.7/RW.1, Gambir, Kec. Gambir, Kota Jakarta Pusat, Daerah Khusus Ibukota Jakarta 10110	INTERIOR DESIGN CONSULTANT  PT. <b>MADEA AGKASAMA</b> Jl. Hati Suci No. 4 Gd. Sakura Lt. 2 Room 201 Kel. Kampung Bali, Kec. Tanah Abang, Jakarta Pusat Telp. 021 - 2303483 , Fax. 021 - 2303483 APPROVED : //	OTHERS	DRAWING TITLE		DRAWN		DRAWING NUMBER	
				DENAH AREA OUTDOOR LT.3		BNT DATE : .../.../...		IN1.DAIS.L3-G1	
				SCALE : 1 : 100		CHECKED FAY DATE : .../.../...		PAGE  026	
				ALL MEASUREMENT MUST BE CHECKED AT BY SITE BY THE CONTRACTORS AND ANY DIFFERENCES REPORTED/INITIATED TO THE DESIGNER FOR CLARIFICATION BEFORE PROCEEDING.		DATE : .../.../...		DRAWING FOR  TENDER	
				#		REVISION :		DATE : 2024/05/10	





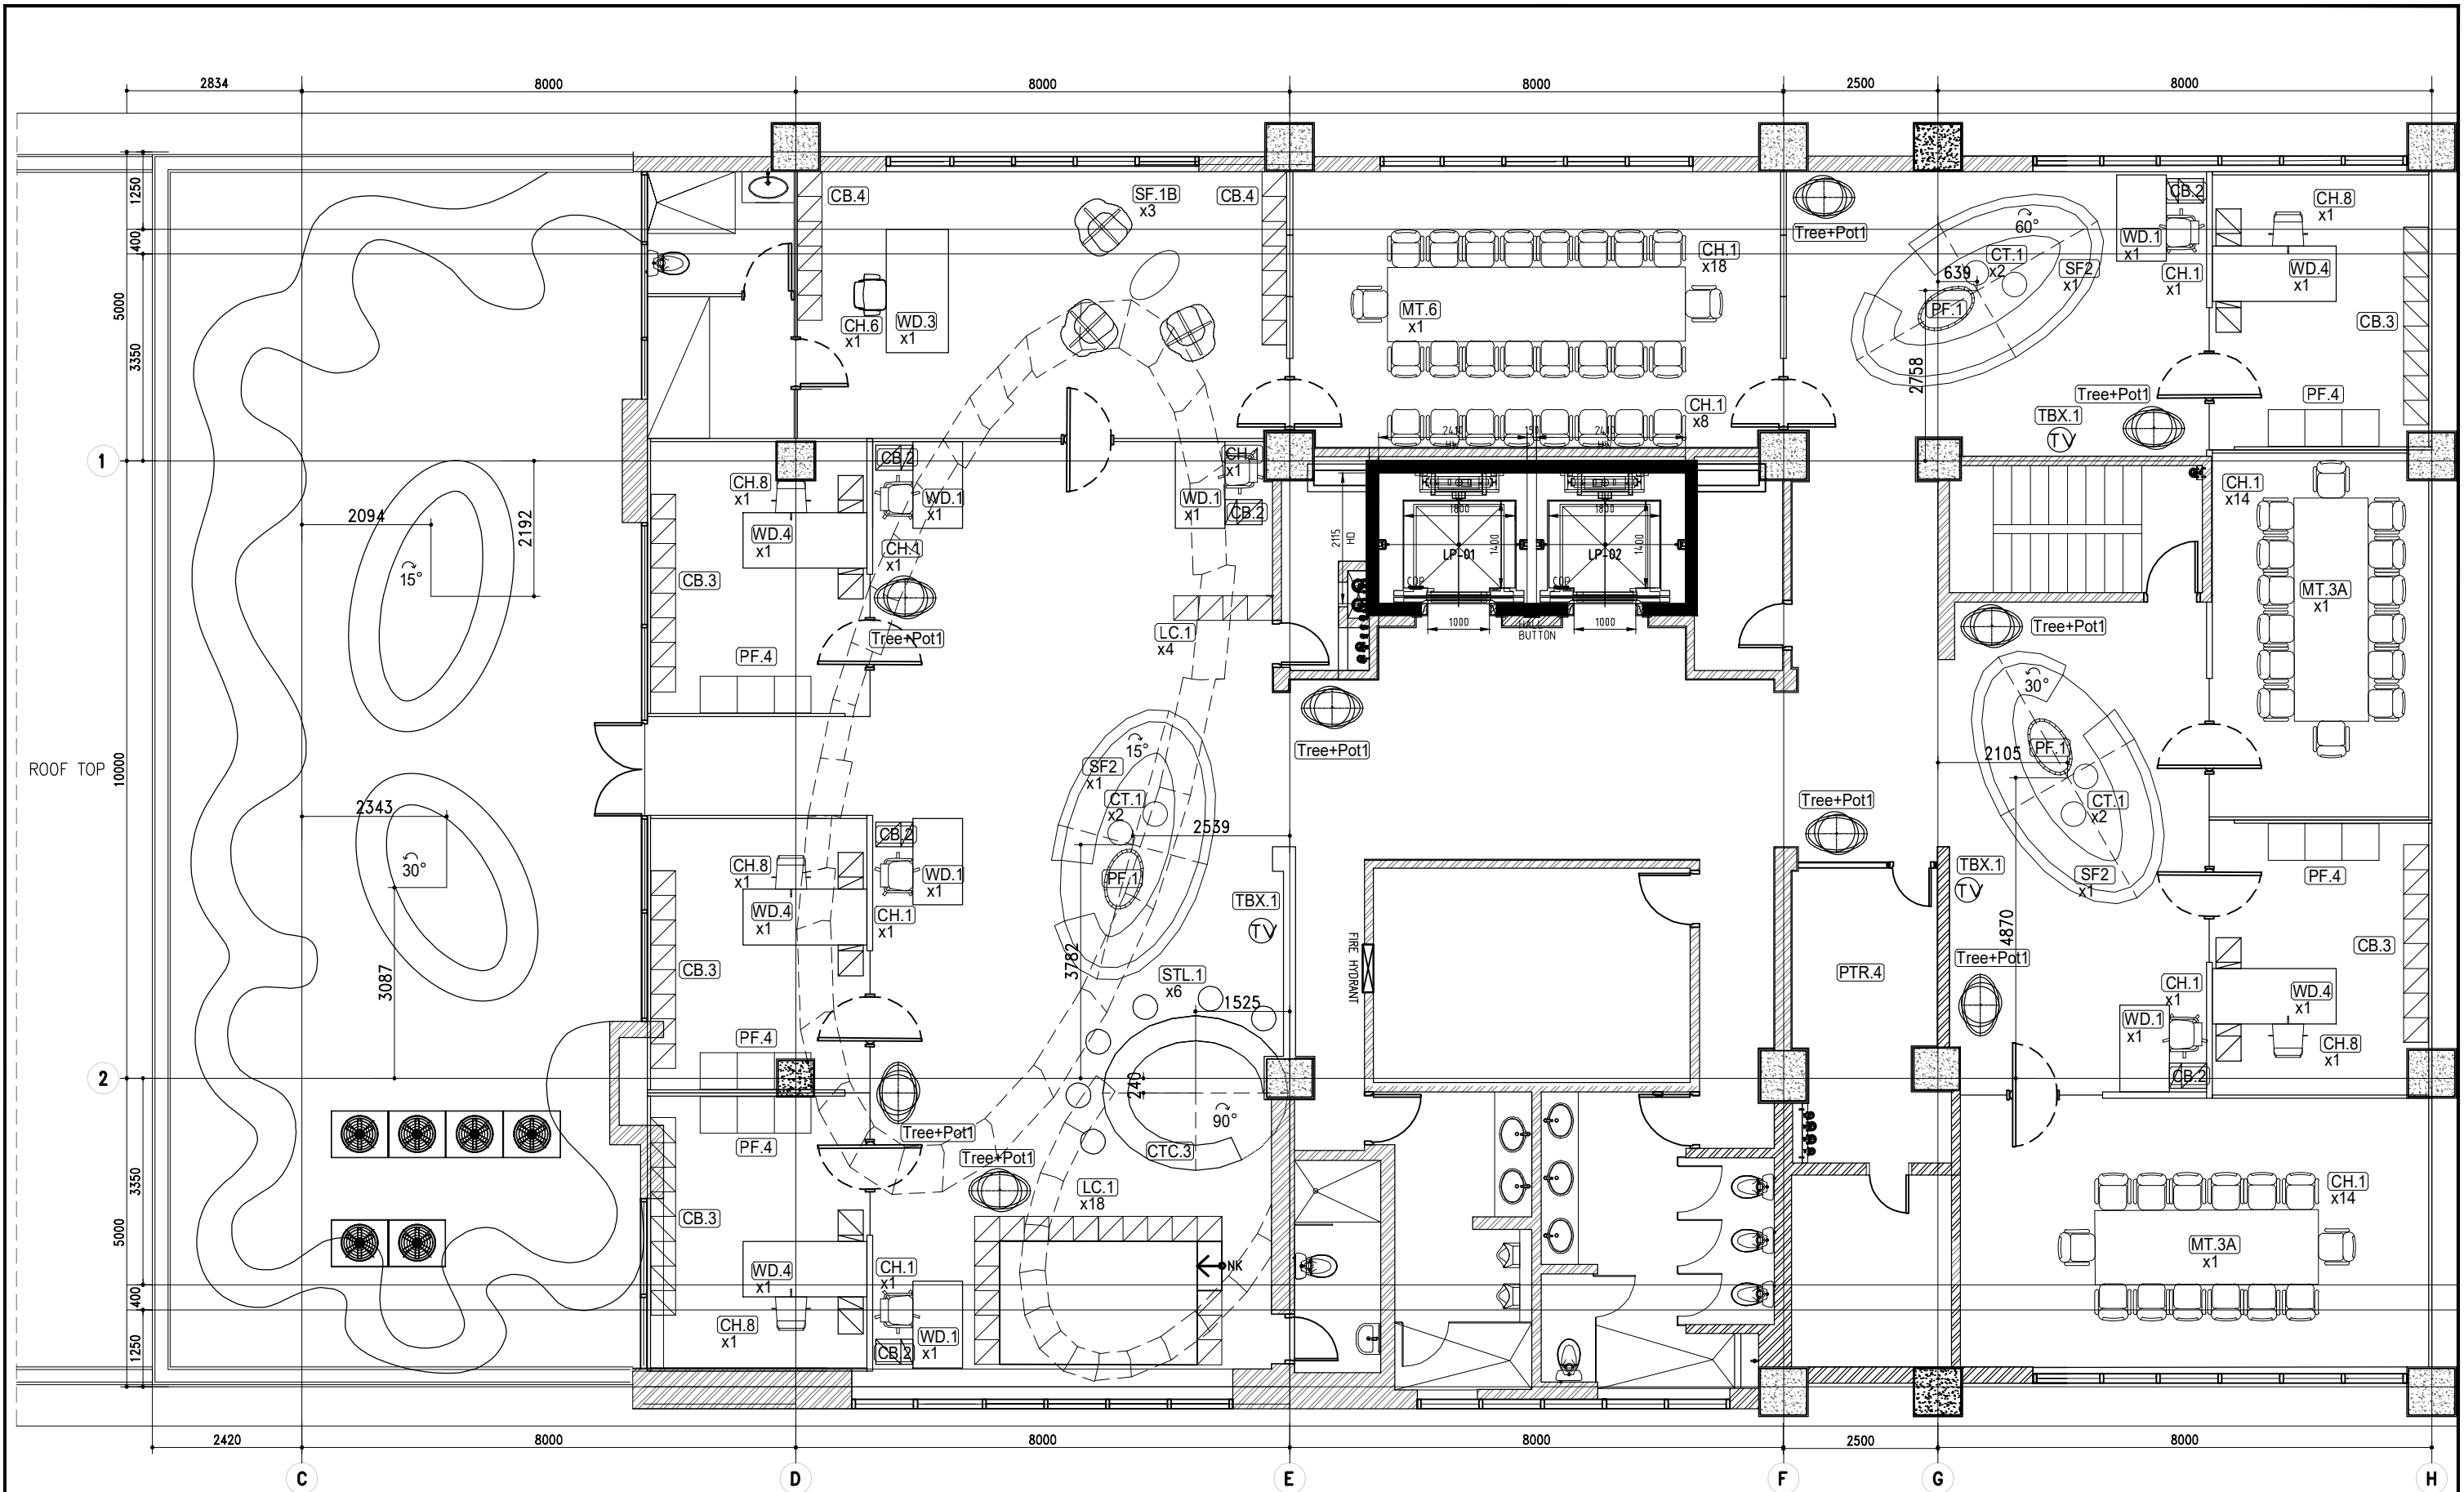

<div>OWNER/CLIENT</div> <div></div> <div>APPROVED : .../.../...</div> <div><div>..... (name)</div><div>..... (position)</div><div>..... (Dep./Div.)</div></div> <div>(signed)</div>	<div>PROJECT</div> <div>BPDP KELAPA SAWIT</div> <div>JL.Medan Merdeka Tim, RT.7/RW.1, Gambir, Kec. Gambir, Kota Jakarta Pusat, Daerah Khusus Ibukota Jakarta 10110</div>	<div>INTERIOR DESIGN CONSULTANT</div> <div>PT. MADEA AGKASAMA</div> <div>Jl. Hati Suci No. 4 Gd. Sakura Lt. 2 Room 201 Kel. Kampung Bali, Kec. Tanah Abang, Jakarta Pusat Telp. 021 - 2303483 , Fax. 021 - 2303483</div> <div>APPROVED : //</div>	<div>OTHERS</div>	<div>DRAWING TITLE</div> <div>CUSTOM + CHAIR + WORKSTATION FURNITURE PLAN 3A FLOOR</div> <div>SCALE : 1 : 100</div> <div>ALL MEASUREMENT MUST BE CHECKED AT BY SITE BY THE CONTRACTORS AND ANY DIFFERENCES REPORTED/INITIATED TO THE DESIGNER FOR CLARIFICATION BEFORE PROCEEDING.</div>	<div>△</div> <div>...</div> <div>...</div> <div>...</div>	<div>...</div> <div>...</div> <div>...</div> <div>...</div>	<div>DRAWN</div> <div>BNT</div> <div>DATE : .../.../...</div>	<div>DRAWING NUMBER</div> <div>IN1.DAIS.L3A-B1</div>
					<div>△</div> <div>...</div> <div>...</div> <div>...</div>	<div>...</div> <div>...</div> <div>...</div> <div>...</div>	<div>CHECKED</div> <div>FAY</div> <div>DATE : .../.../...</div>	<div>PAGE</div> <div>028</div>
					<div>△</div> <div>...</div> <div>...</div> <div>...</div>	<div>...</div> <div>...</div> <div>...</div> <div>...</div>	<div>DRAWING FOR</div> <div>TENDER</div>	<div>DATE : 2024/05/10</div>
					<div>△</div> <div>...</div> <div>...</div> <div>...</div>	<div>...</div> <div>...</div> <div>...</div> <div>...</div>		
					<div>#</div> <div>REVISION :</div>	<div>DATE</div>		



OWNER/CLIENT



APPROVED : .../.../'...

..... (name)  
 ..... (position)  
 (signed) ..... (Dep./Div.)

PROJECT

BPDP  
KELAPA SAWIT

Jl. Medan Merdeka Tim, RT.7/RW.1, Gambir,  
Kec. Gambir, Kota Jakarta Pusat, Daerah  
Khusus Ibukota Jakarta 10110

INTERIOR DESIGN CONSULTANT

PT. **M**ADEA  
AGKASAMA

Jl. Hati Suci No. 4 Gd. Sakura Lt. 2 Room 201  
Kel. Kampung Bali, Kec. Tanah Abang, Jakarta Pusat  
Telp. 021 - 2303483 . Fax. 021 - 2303483

APPROVED : //


 

 

OTHERS

DRAWING TITLE

INTERIOR, PARTITION, DOOR, PANEL,  
WALL DIMENSION PLAN  
3A FLOOR

SCALE : 1 : 100

ALL MEASUREMENT MUST BE CHECKED AT BY SITE  
BY THE CONTRACTORS AND ANY DIFFERENCES  
REPORTED/INITIATED TO THE DESIGNER FOR  
CLARIFICATION BEFORE PROCEEDING.

		.../.../...
		.../.../...
		.../.../...
		.../.../...
		.../.../...
#	REVISION :	DATE

DRAWN

BNT  
DATE : .../.../...

CHECKED
FAY

DATE : .../.../'...

DRAWING FOR

DRAWING NUMBER

IN1.DAIS.L3A-C1


PAGE







029

DATE : 2024/05/10

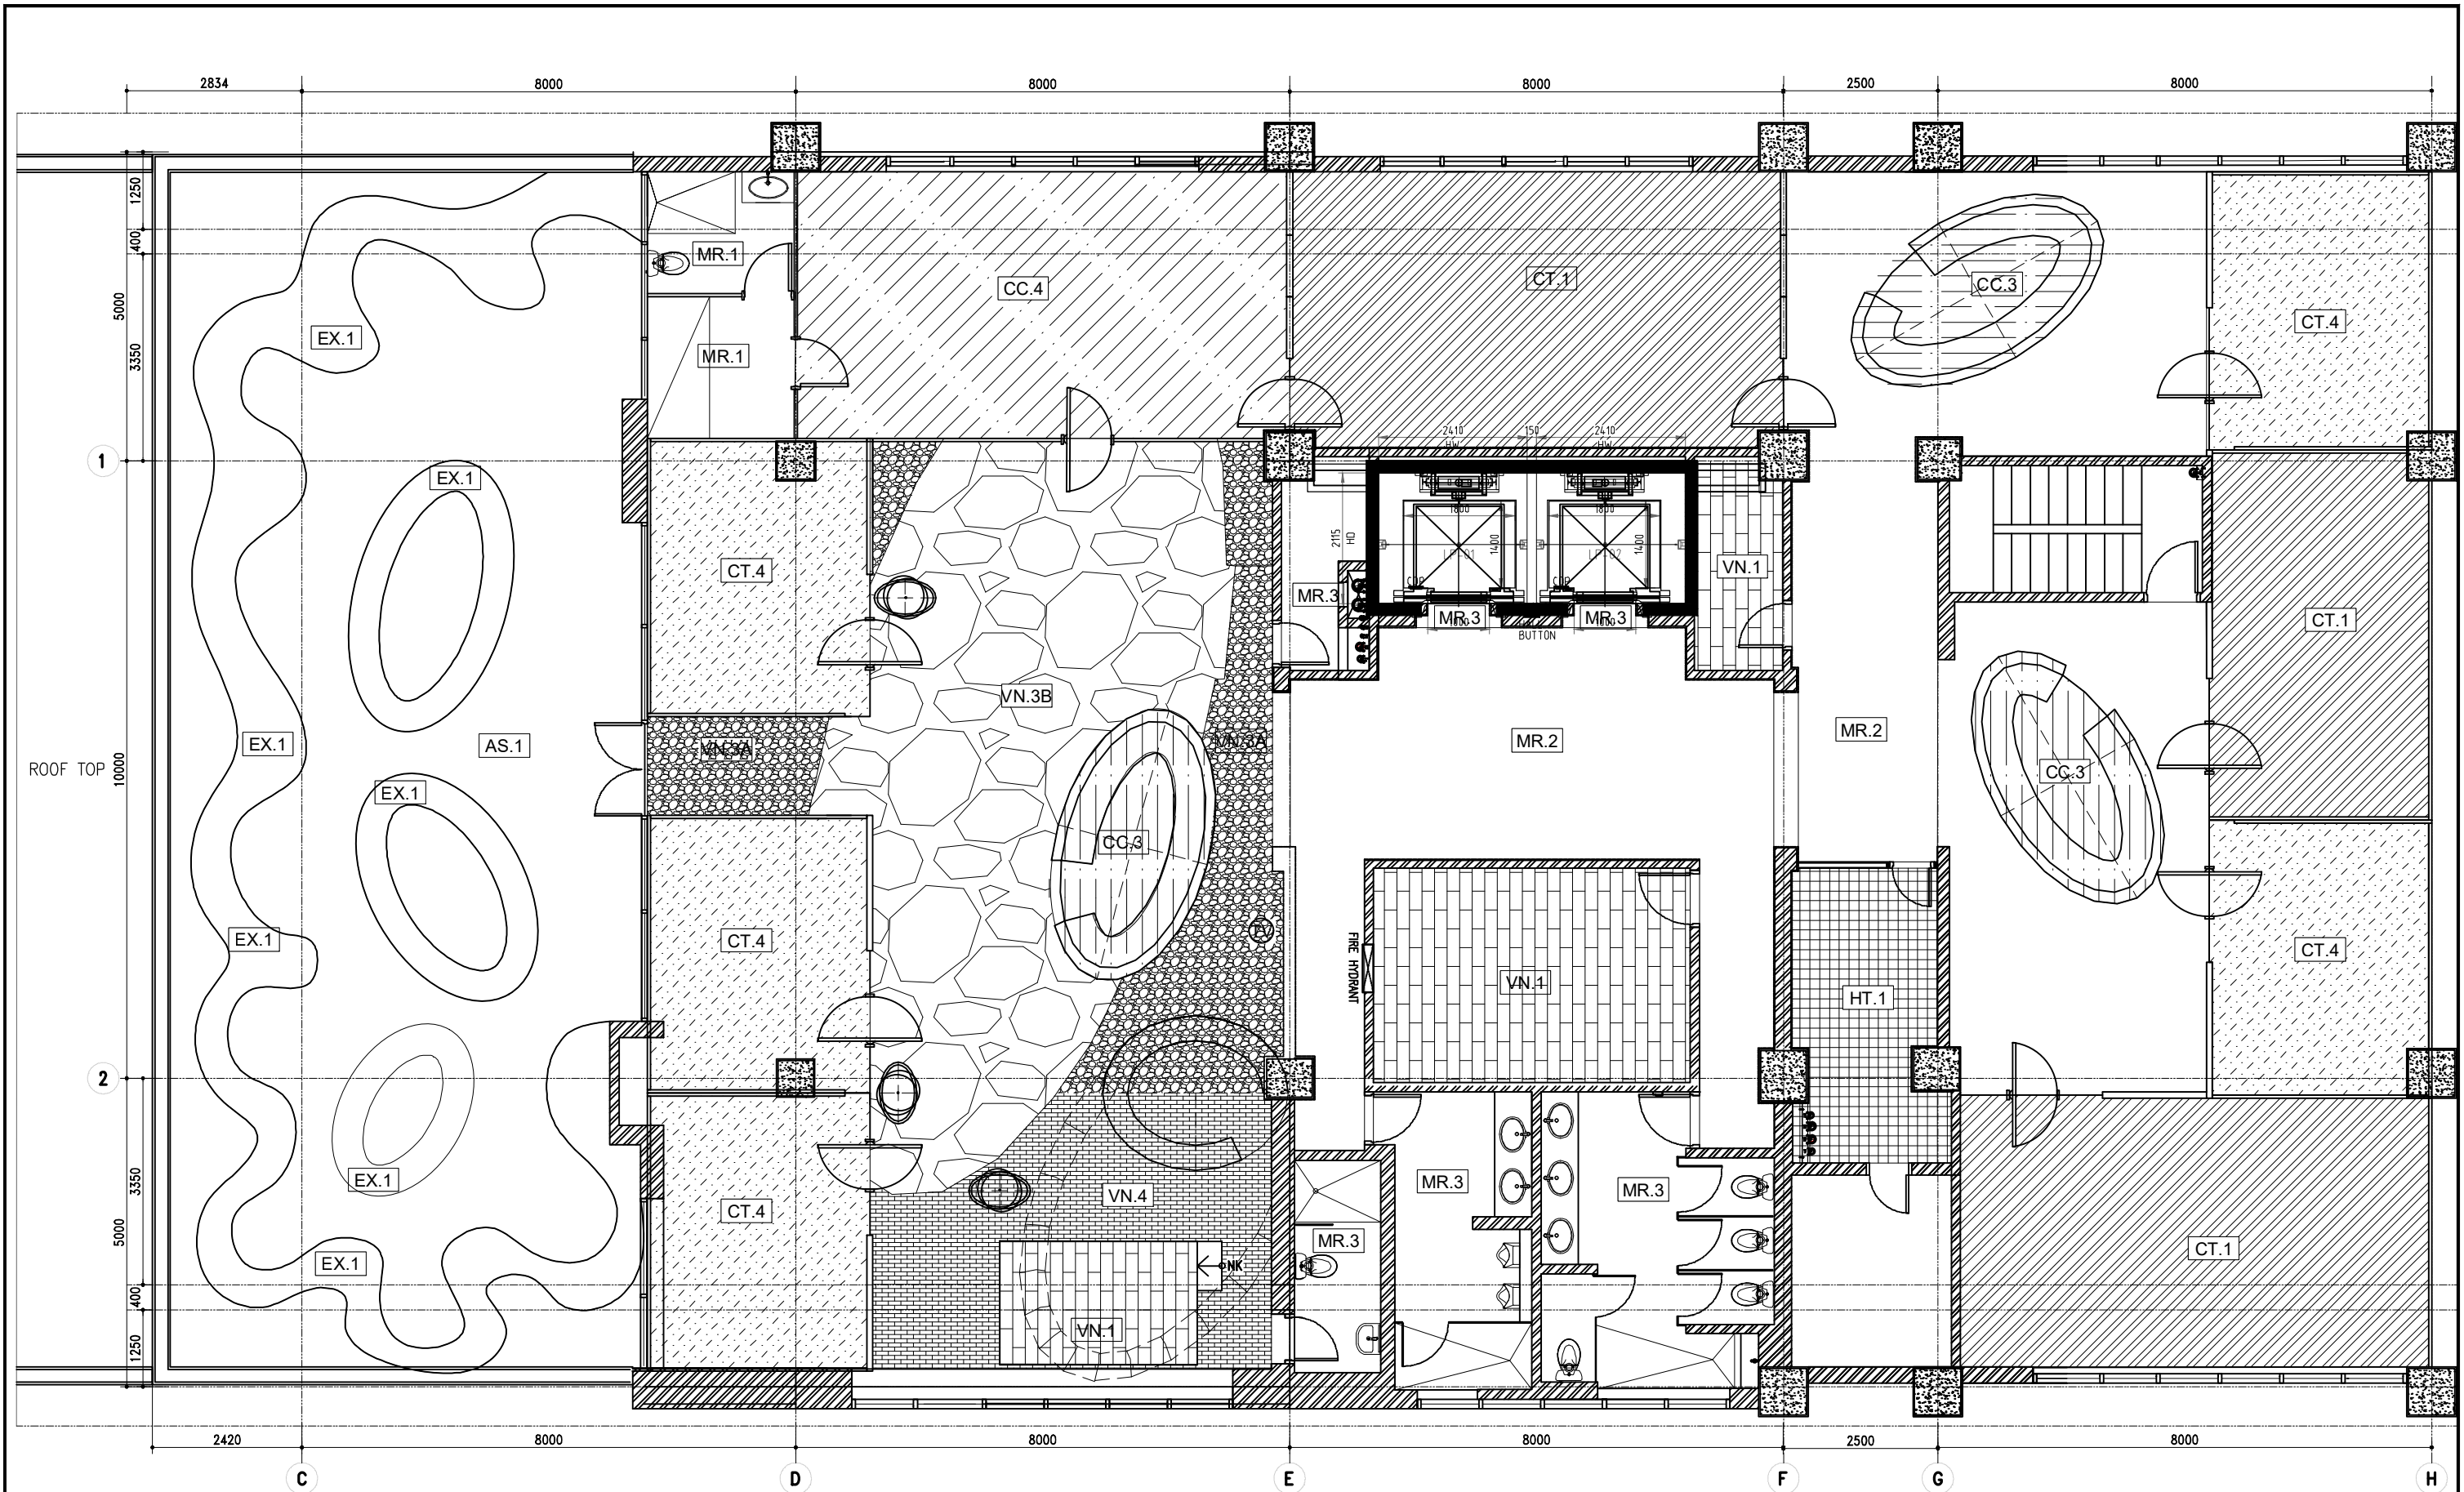
TENDER





  



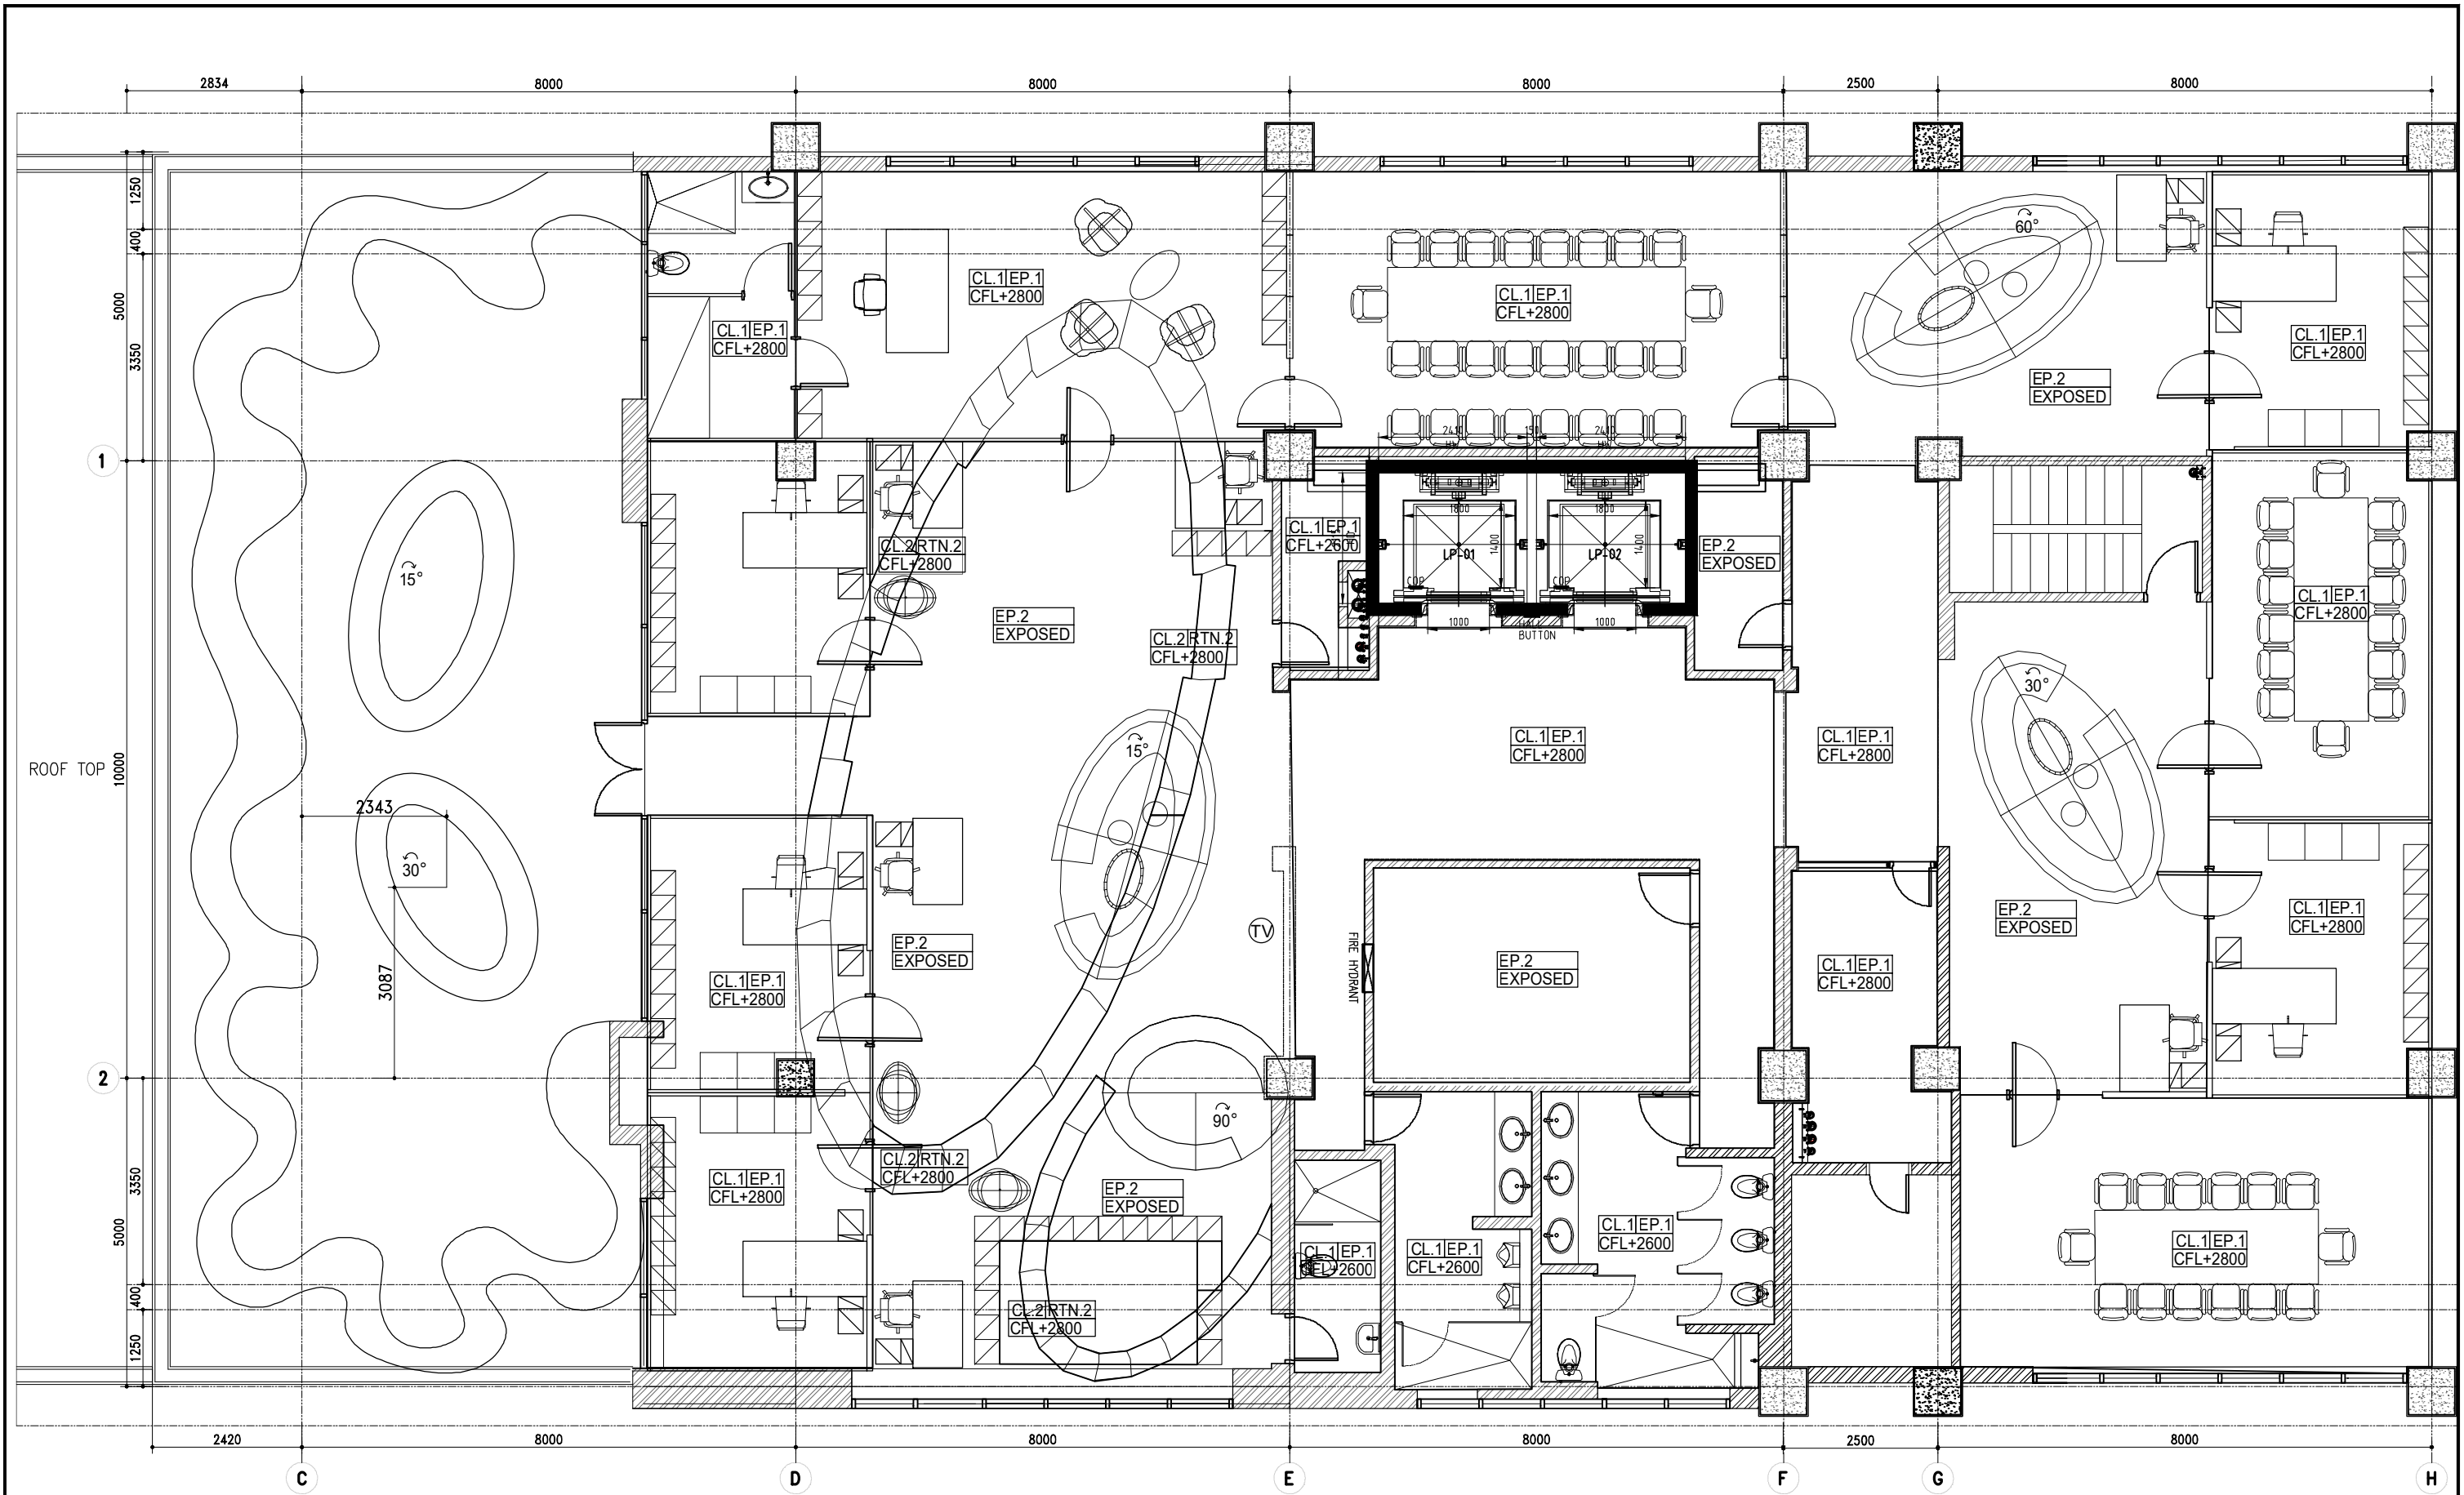


<div>OWNER/CLIENT</div> <div></div> <div>APPROVED : .../.../...</div> <div>..... (name)</div> <div>..... (position)</div> <div>..... (Dep./Div.)</div> <div>(signed)</div>	<div>PROJECT</div> <div>BPDP KELAPA SAWIT</div> <div>JL.Medan Merdeka Tim, RT.7/RW.1, Gambir, Kec. Gambir, Kota Jakarta Pusat, Daerah Khusus Ibukota Jakarta 10110</div>	<div>INTERIOR DESIGN CONSULTANT</div> <div>PT. MADEA AGKASAMA</div> <div>Jl. Hati Suci No. 4 Gd. Sakura Lt. 2 Room 201 Kel. Kampung Bali, Kec. Tanah Abang, Jakarta Pusat Telp. 021 - 2303483, Fax. 021 - 2303483</div> <div>APPROVED : //</div>	<div>OTHERS</div>	<div>DRAWING TITLE</div> <div>FLOOR FINISHING PLAN 3A FLOOR</div> <div>SCALE : 1 : 100</div> <div>ALL MEASUREMENT MUST BE CHECKED AT BY SITE BY THE CONTRACTORS AND ANY DIFFERENCES REPORTED/INITIATED TO THE DESIGNER FOR CLARIFICATION BEFORE PROCEEDING.</div>	<div></div> <div></div> <div>.../.../...</div>	<div>DRAWN</div> <div>BNT</div> <div>DATE : .../.../...</div>	<div>DRAWING NUMBER</div> <div>IN1.DAIS.L3A-D1</div>
					<div></div> <div></div> <div>.../.../...</div>	<div>CHECKED</div> <div>FAY</div> <div>DATE : .../.../...</div>	<div>PAGE</div> <div>030</div>
					<div></div> <div></div> <div>.../.../...</div>	<div>DRAWING FOR</div> <div>TENDER</div>	
					<div></div> <div></div> <div>.../.../...</div>	<div>DATE : 2024/05/10</div>	
					<div></div> <div></div> <div>.../.../...</div>		
					<div>#</div> <div>REVISION :</div> <div>DATE</div>		






<div>OWNER/CLIENT</div> <div></div> <div>APPROVED : .../.../...</div> <div><div>..... (name)</div><div>..... (position)</div><div>(signed) ..... (Dep./Div.)</div></div>	<div>PROJECT</div> <div>BPDP KELAPA SAWIT</div> <div>JL.Medan Merdeka Tim, RT.7/RW.1, Gambir, Kec. Gambir, Kota Jakarta Pusat, Daerah Khusus Ibukota Jakarta 10110</div>	<div>INTERIOR DESIGN CONSULTANT</div> <div>PT. <b>M</b>ADEA AGKASAMA</div> <div>Jl. Hati Suci No. 4 Gd. Sakura Lt. 2 Room 201 Kel. Kampung Bali, Kec. Tanah Abang, Jakarta Pusat Telp. 021 - 2303483 , Fax. 021 - 2303483</div> <div>APPROVED : //</div>	<div>OTHERS</div>	<div>DRAWING TITLE</div> <div>REFLECTED CEILING PLAN 3A FLOOR</div>	<div></div> <div>...</div>	<div>DRAWN</div> <div>BNT</div> <div>DATE : .../.../...</div>	<div>DRAWING NUMBER</div> <div>INI.DAIS.L3A-E1</div>
					<div></div> <div>...</div>	<div>CHECKED</div> <div>FAY</div> <div>DATE : .../.../...</div>	<div>PAGE</div> <div>031</div>
				<div>SCALE : 1 : 100</div>	<div></div> <div>...</div>	<div>DRAWING FOR</div> <div>TENDER</div>	<div>DATE : 2024/05/10</div>
				<div>ALL MEASUREMENT MUST BE CHECKED AT BY SITE BY THE CONTRACTORS AND ANY DIFFERENCES REPORTED/INITIATED TO THE DESIGNER FOR CLARIFICATION BEFORE PROCEEDING.</div>	<div></div> <div>...</div>		
					<div></div> <div>...</div>		
				<div>#</div> <div>REVISION :</div>	<div>DATE</div>		



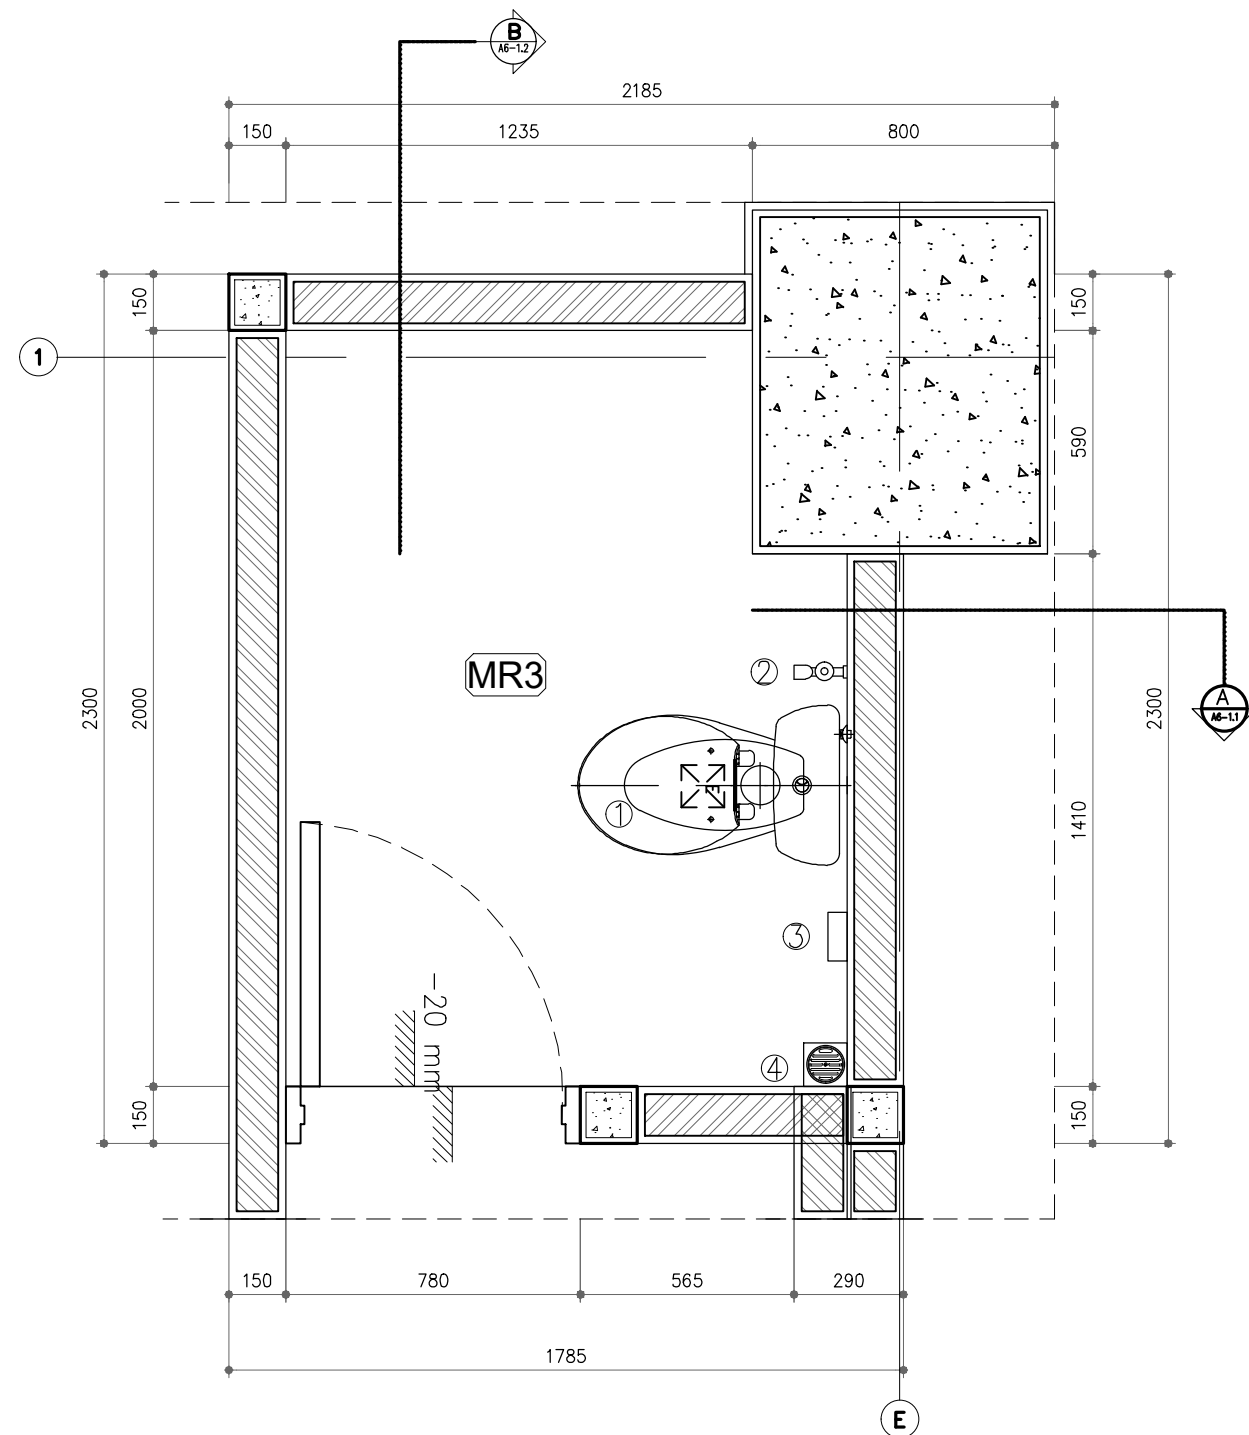


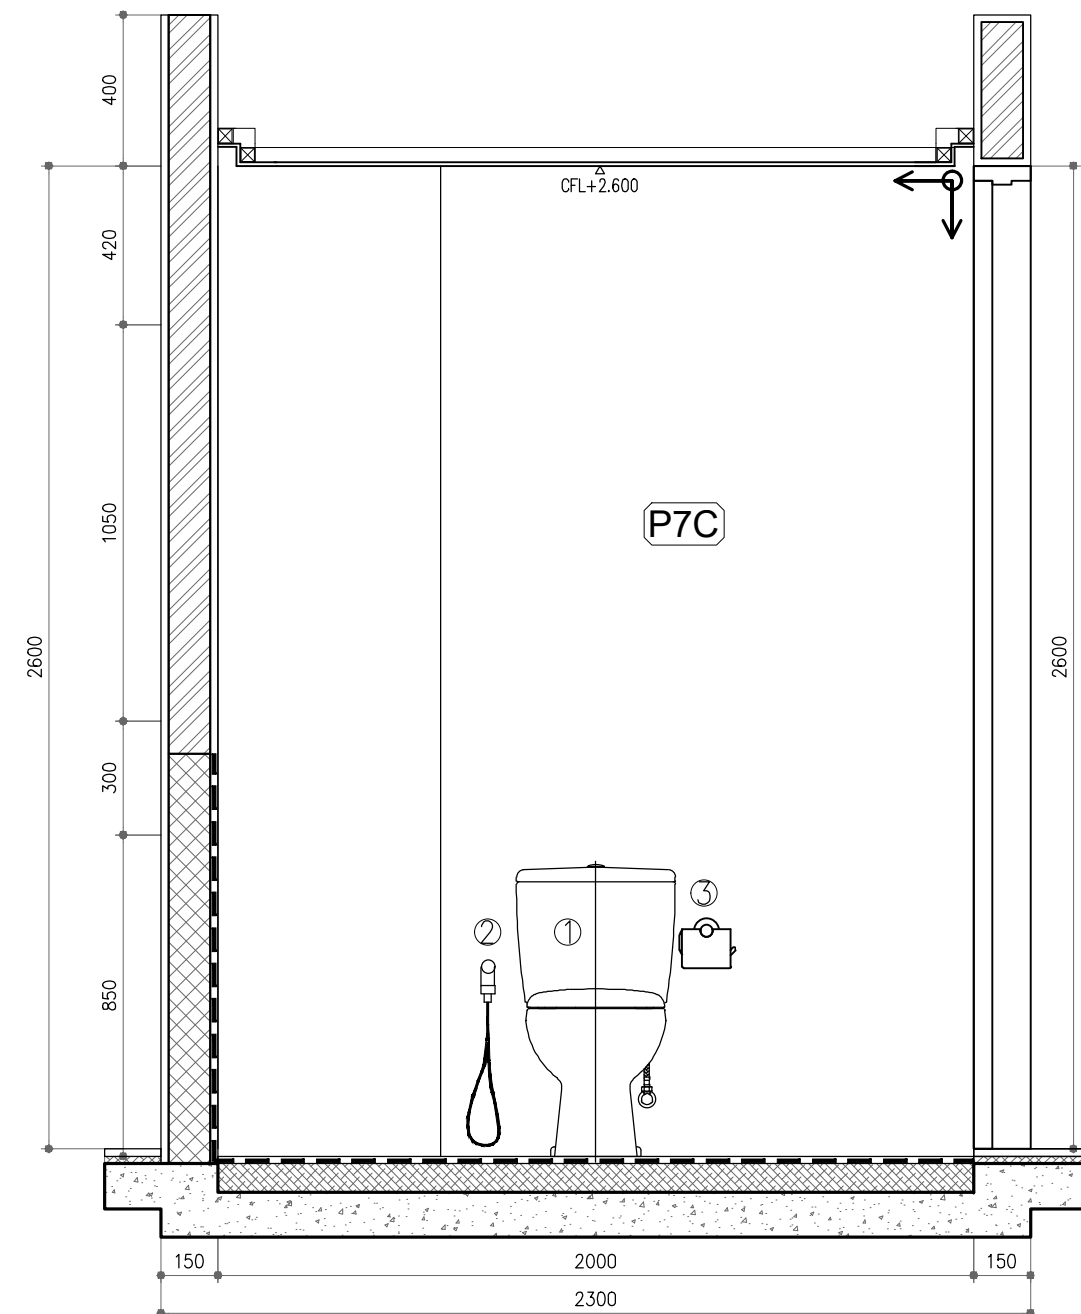
**PLAN TOILET 1 GROUND FLOOR**  
SCALE 1 : 20

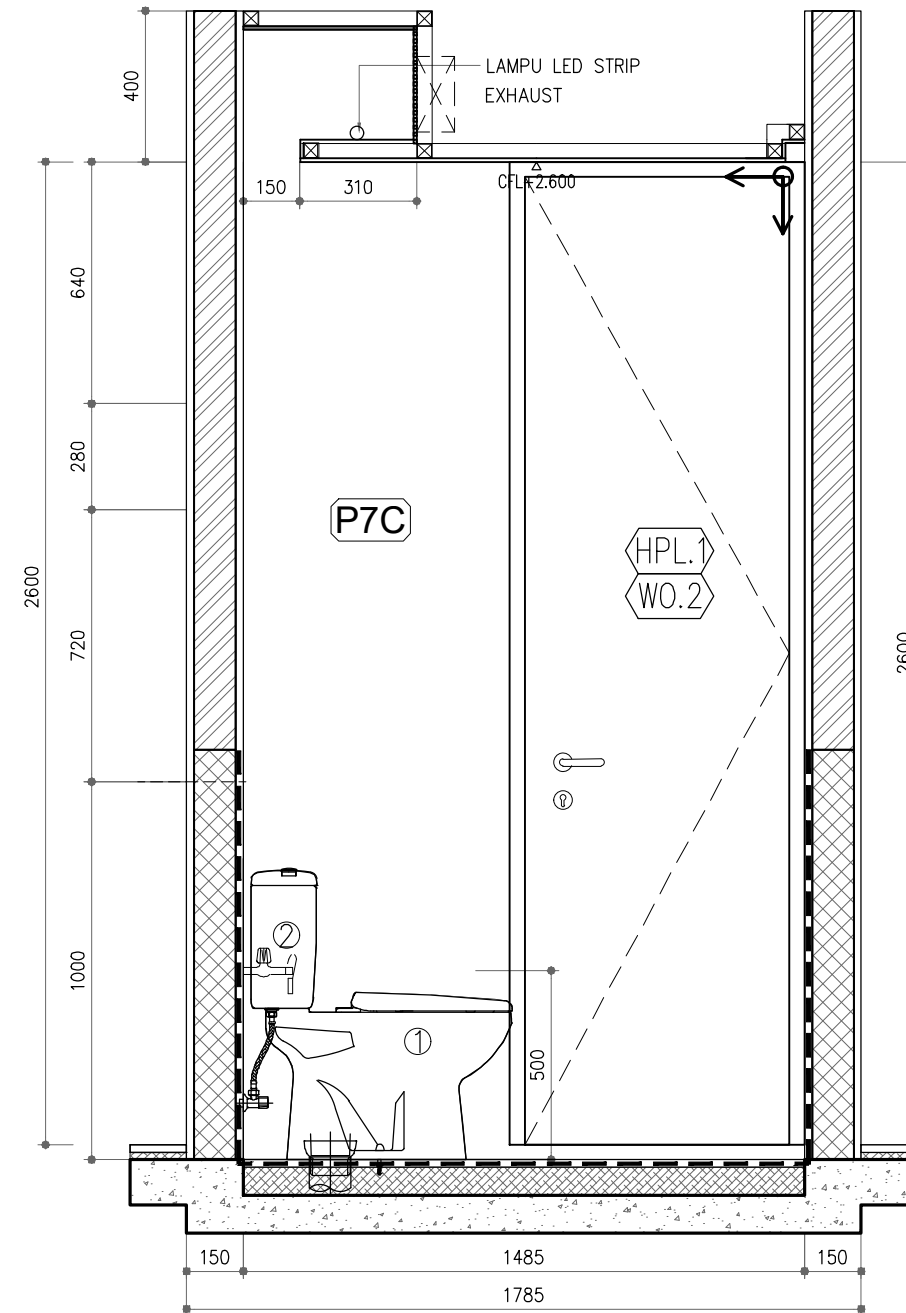







**SECTION - A**  
SCALE 1 : 20


<div>OWNER/CLIENT</div> <div></div> <div>APPROVED : .../.../...</div> <div><div>..... (name)</div><div>..... (position)</div><div>(signed)</div><div>..... (Dep./Div.)</div></div>	<div>PROJECT</div> <div><div>BPDB</div><div>KELAPA SAWIT</div></div> <div>JL.Medan Merdeka Tim, RT.7/RW.1, Gambir, Kec. Gambir, Kota Jakarta Pusat, Daerah Khusus Ibukota Jakarta 10110</div>	<div>INTERIOR DESIGN CONSULTANT</div> <div><div>PT. MADEA</div><div>AGKASAMA</div></div> <div>Jl. Hati Suci No. 4 Gd. Sakura Lt. 2 Room 201 Kel. Kampung Bali, Kec. Tanah Abang, Jakarta Pusat Telp. 021 - 2303483 , Fax. 021 - 2303483</div> <div>APPROVED : //</div> <div>ANDP ARSITEK INTERIOR DESIGNER</div>	<div>OTHERS</div>	<div>DRAWING TITLE</div> <div>TOILET DETAIL (9) GROUND FLOOR</div> <div>SCALE : 1 : 20</div> <div>ALL MEASUREMENT MUST BE CHECKED AT BY SITE BY THE CONTRACTORS AND ANY DIFFERENCES REPORTED/INITIATED TO THE DESIGNER FOR CLARIFICATION BEFORE PROCEEDING.</div>	<div><div><div>△</div><div>△</div><div>△</div><div>△</div><div>△</div><div>#</div></div><div><div></div><div></div><div></div><div></div><div></div><div>REVISION :</div></div><div><div>.../.../...</div><div>.../.../...</div><div>.../.../...</div><div>.../.../...</div><div>.../.../...</div><div>DATE</div></div></div>	<div><div>DRAWN</div><div>BNT</div><div>DATE : .../.../...</div><div>CHECKED</div><div>FAY</div><div>DATE : .../.../...</div><div>DRAWING FOR</div></div> <div><div>DRAWING NUMBER</div><div>IN2.DAIS-A1</div><div>PAGE</div><div>033</div><div>DATE : 2024/04/22</div><div>TENDER</div></div>
---	---	--	-------------------	---	---	--






SECTION - B  
SCALE 1 : 20


OWNER/CLIENT  APPROVED : .../.../...  ..... (name) ..... (position) ..... (Dep./Div.)  (signed)	PROJECT  BPDB KELAPA SAWIT  Jl. Medan Merdeka Tim, RT.7/RW.1, Gambir, Kec. Gambir, Kota Jakarta Pusat, Daerah Khusus Ibukota Jakarta 10110	INTERIOR DESIGN CONSULTANT  PT. <b>M</b> ADEA AGKASAMA  Jl. Hati Suci No. 4 Gd. Sakura Lt. 2 Room 201 Kel. Kampung Bali, Kec. Tanah Abang, Jakarta Pusat Telp. 021 - 2303483, Fax. 021 - 2303483 APPROVED : //  ANDP ARSITEK INTERIOR DESIGNER	OTHERS	DRAWING TITLE  TOILET DETAIL (9) GROUND FLOOR  SCALE : 1 : 20  ALL MEASUREMENT MUST BE CHECKED AT BY SITE BY THE CONTRACTORS AND ANY DIFFERENCES REPORTED/INITIATED TO THE DESIGNER FOR CLARIFICATION BEFORE PROCEEDING.			.../.../...	DRAWN	DRAWING NUMBER  IN2.DAIS-A1  PAGE  034  DATE : 2024/04/22
							.../.../...	BNT DATE : .../.../...	
							.../.../...	CHECKED	
							.../.../...	FAY DATE : .../.../...	
							.../.../...	DRAWING FOR	
					#	REVISION :	DATE	TENDER	

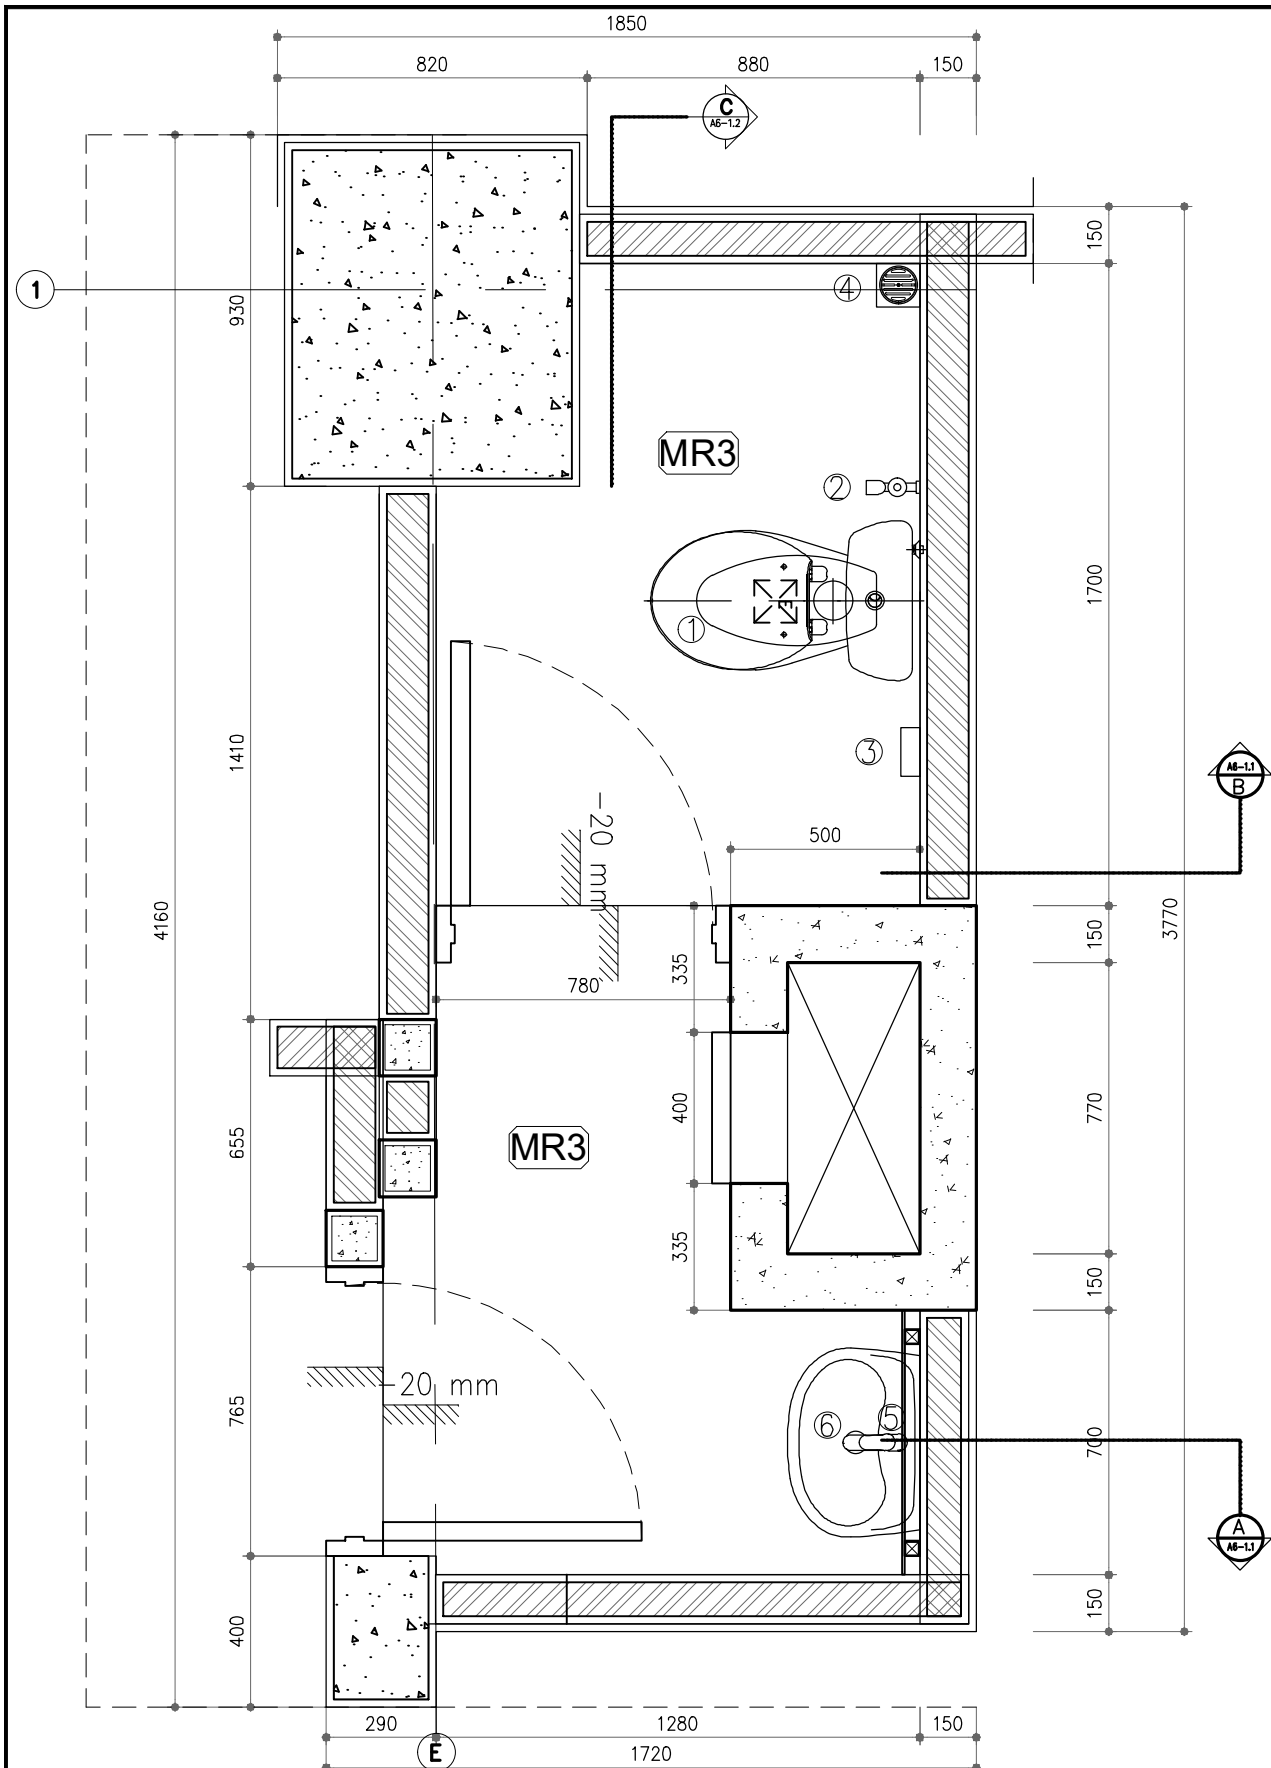



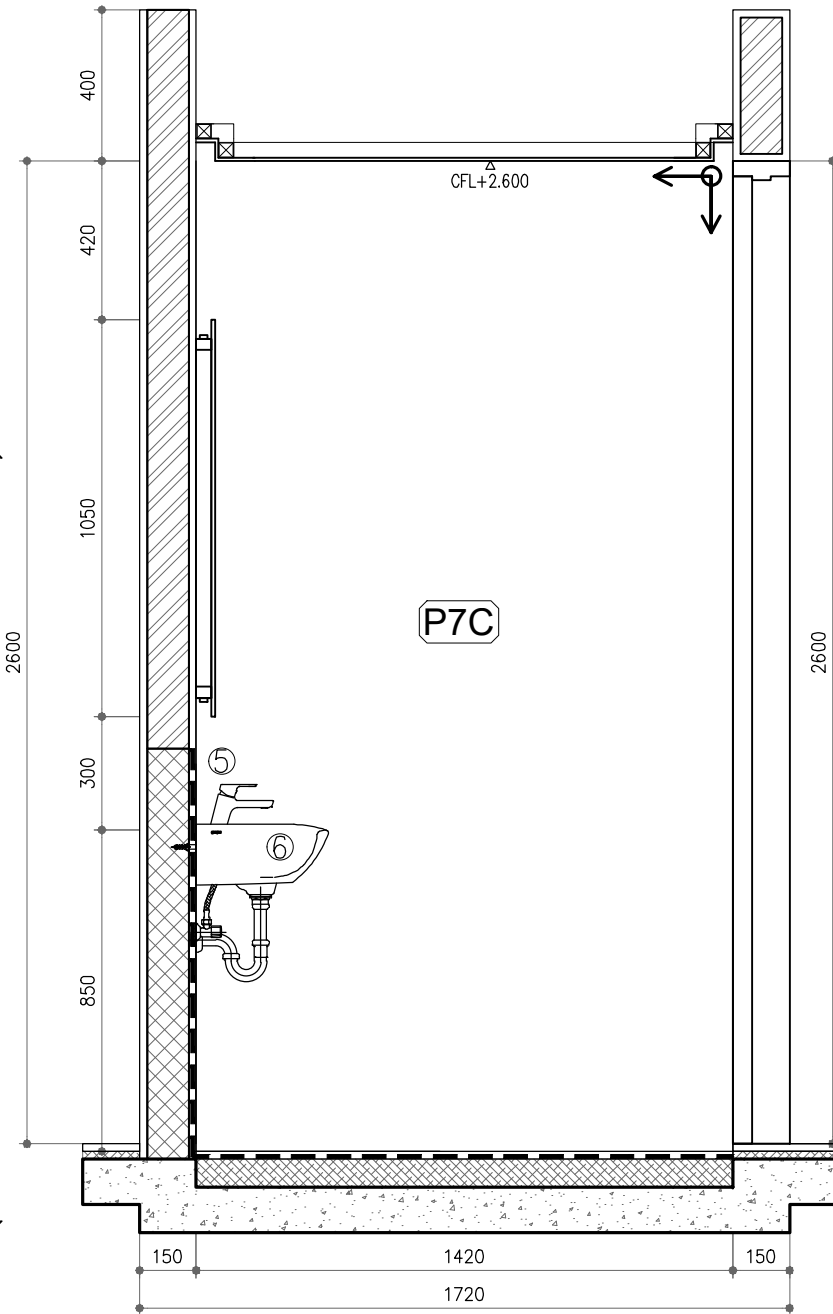



PLAN TOILET 2 GROUND FLOOR  
SCALE 1 : 20

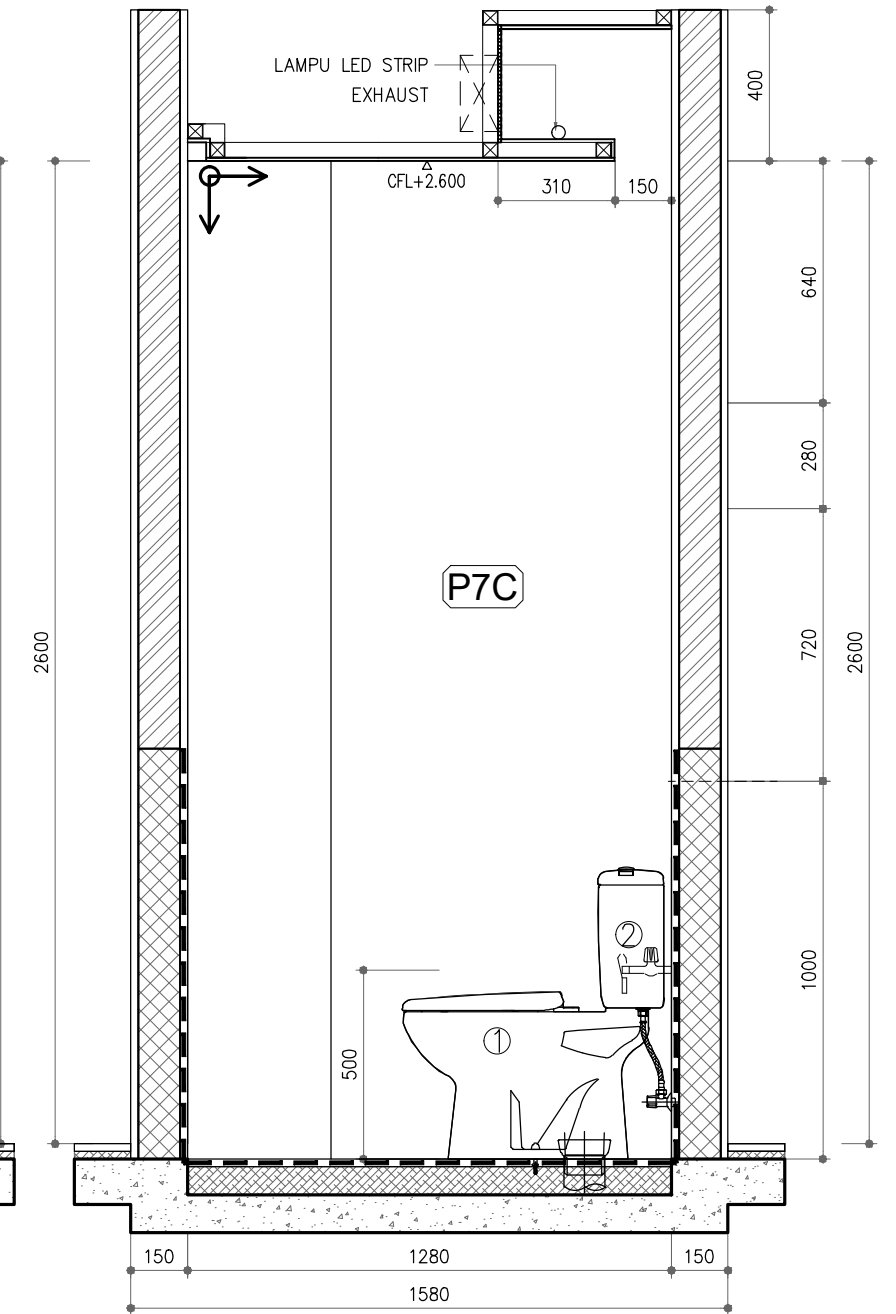






  

SECTION - A  
SCALE 1 : 20

 


SECTION - B  
SCALE 1 : 20

<div>OWNER/CLIENT</div> <div></div> <div>APPROVED : .../.../...</div> <div><div>..... (name)</div><div>..... (position)</div><div>(signed) ..... (Dep./Div.)</div></div>	<div>PROJECT</div> <div>BPDB KELAPA SAWIT</div> <div>JL.Medan Merdeka Tim, RT.7/RW.1, Gambir, Kec. Gambir, Kota Jakarta Pusat, Daerah Khusus Ibukota Jakarta 10110</div>	<div>INTERIOR DESIGN CONSULTANT</div> <div>PT. MADEA AGKASAMA</div> <div>Jl. Hati Suci No. 4 Gd. Sakura Lt. 2 Room 201 Kel. Kampung Bali, Kec. Tanah Abang, Jakarta Pusat Telp. 021 - 2303483, Fax. 021 - 2303483</div> <div>APPROVED : //</div> <div>ANDP ARSITEK INTERIOR DESIGNER</div>	<div>OTHERS</div>	<div>DRAWING TITLE</div> <div>TOILET DETAIL (11) GROUND FLOOR</div> <div>SCALE : 1 : 20</div> <div>ALL MEASUREMENT MUST BE CHECKED AT BY SITE BY THE CONTRACTORS AND ANY DIFFERENCES REPORTED/INITIATED TO THE DESIGNER FOR CLARIFICATION BEFORE PROCEEDING.</div>	<div></div> <div>...</div>	<div>DRAWN</div> <div>BNT</div> <div>DATE : .../.../...</div>	<div>DRAWING NUMBER</div> <div>IN2.DAIS-A2</div>
				<div></div> <div>...</div>	<div>CHECKED</div> <div>FAY</div> <div>DATE : .../.../...</div>	<div>PAGE</div> <div>035</div>	
				<div></div> <div>...</div>	<div>DRAWING FOR</div> <div>TENDER</div>	<div>DATE : 2024/04/22</div>	
				<div></div> <div>...</div>			
				<div></div> <div>...</div>			
				<div>#</div> <div>REVISION :</div>	<div>DATE</div>		




<p>OWNER/CLIENT</p>  <p>APPROVED : .../.../...</p> <p>..... (name) ..... (position) (signed) ..... (Dep./Div.)</p>	<p>PROJECT</p> <p>BPDB KELAPA SAWIT</p> <p>JL.Medan Merdeka Tim, RT.7/RW.1, Gambir, Kec. Gambir, Kota Jakarta Pusat, Daerah Khusus Ibukota Jakarta 10110</p>	<p>INTERIOR DESIGN CONSULTANT</p> <p>PT. <b>MADEA</b> <b>AGKASAMA</b></p> <p>Jl. Hati Suci No. 4 Gd. Sakura Lt. 2 Room 201 Kel. Kampung Bali, Kec. Tanah Abang, Jakarta Pusat Telp. 021 - 2303483 , Fax. 021 - 2303483</p> <p>APPROVED : //</p> <p>ANDP ARSITEK INTERIOR DESIGNER</p>	<p>OTHERS</p>	<p>DRAWING TITLE</p> <p>TOILET DETAIL (11) GROUND FLOOR</p> <p>SCALE : 1 : 20</p> <p>ALL MEASUREMENT MUST BE CHECKED AT BY SITE BY THE CONTRACTORS AND ANY DIFFERENCES REPORTED/INITIATED TO THE DESIGNER FOR CLARIFICATION BEFORE PROCEEDING.</p>			.../.../...	<p>DRAWN</p> <p>BNT</p> <p>DATE : .../.../...</p> <p>CHECKED</p> <p>FAY</p> <p>DATE : .../.../...</p> <p>DRAWING FOR</p> <p>TENDER</p>	<p>DRAWING NUMBER</p> <p>IN2.DAIS-A2</p> <p>PAGE</p> <p>036</p> <p>DATE : 2024/04/22</p>
							.../.../...		
							.../.../...		
							.../.../...		
						<p>#</p> <p>REVISION :</p>	DATE		




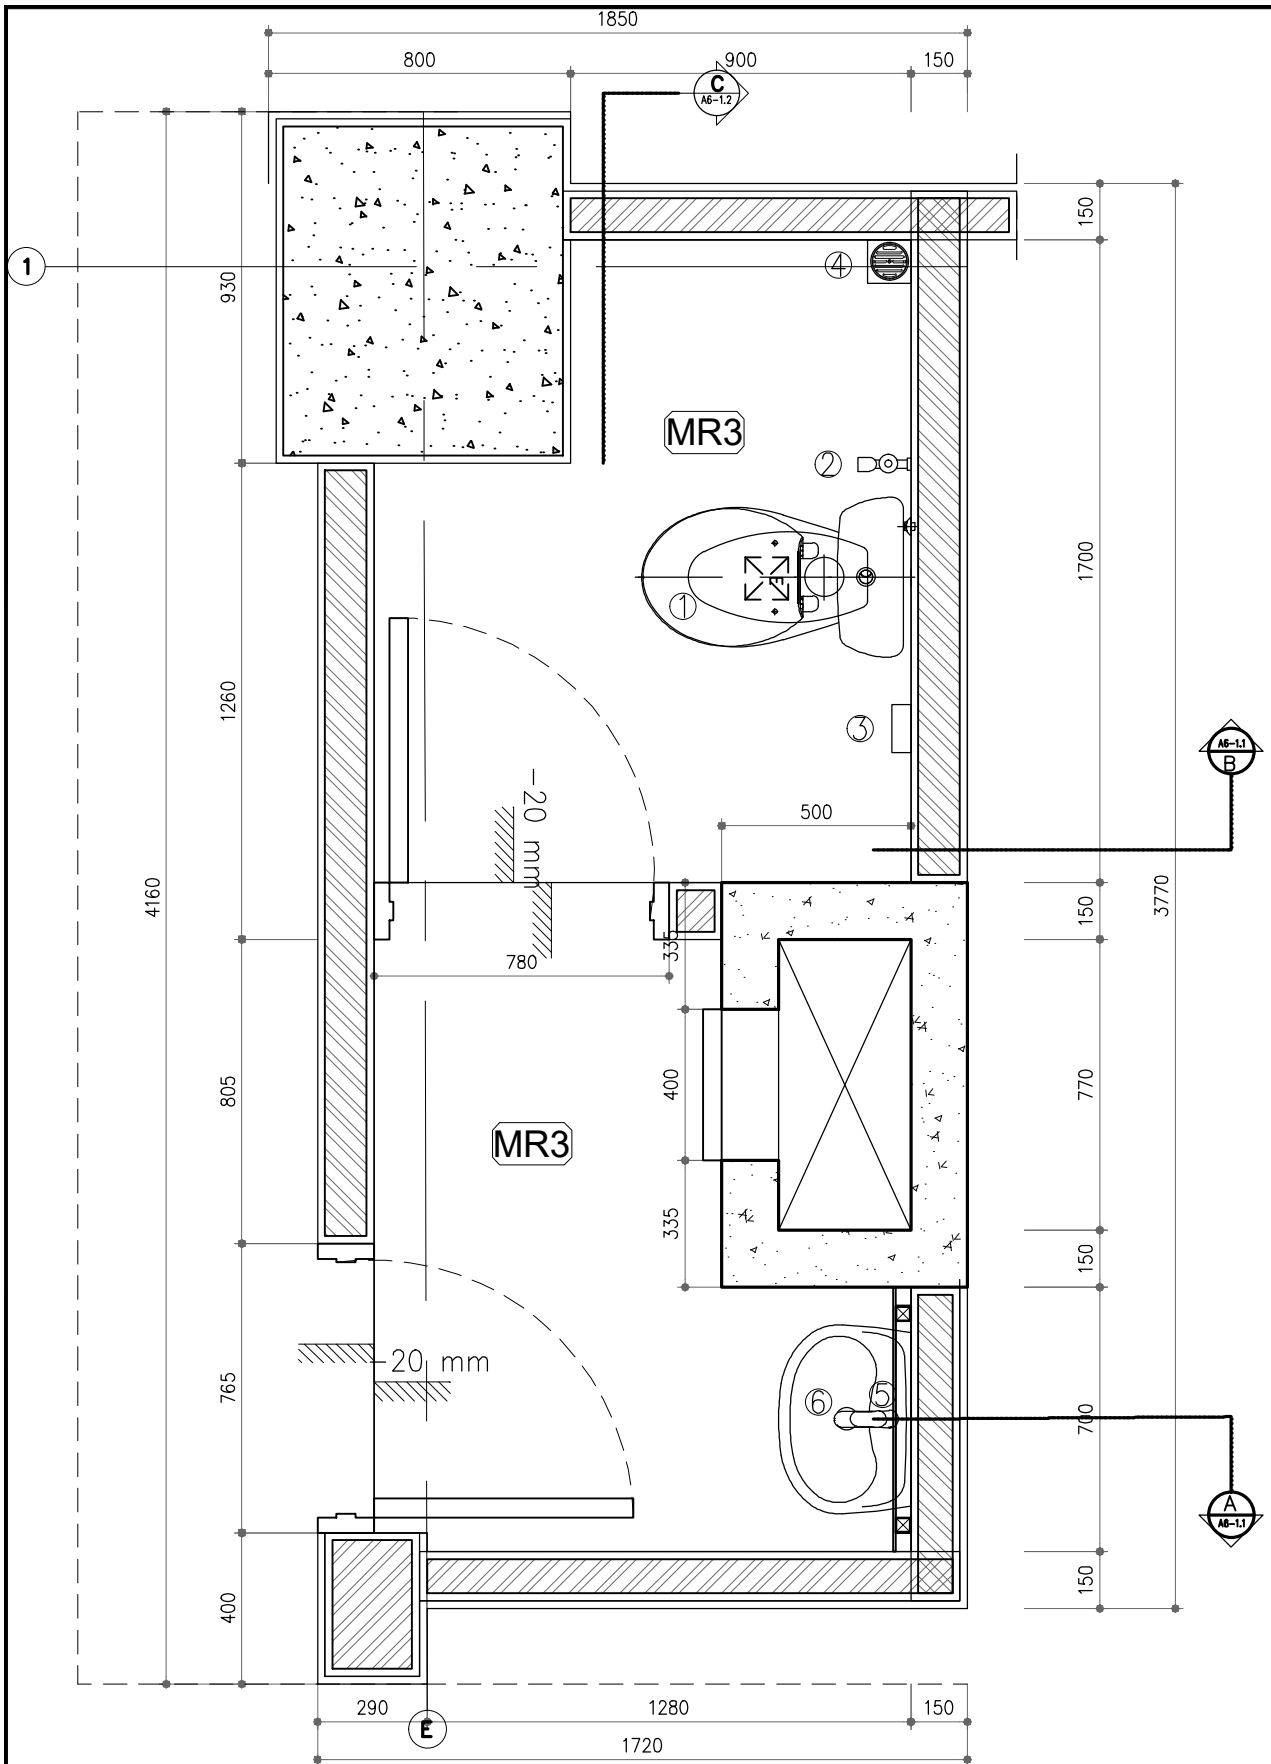


PLAN TOILET 1 FIRST FLOOR  
SCALE 1 : 20

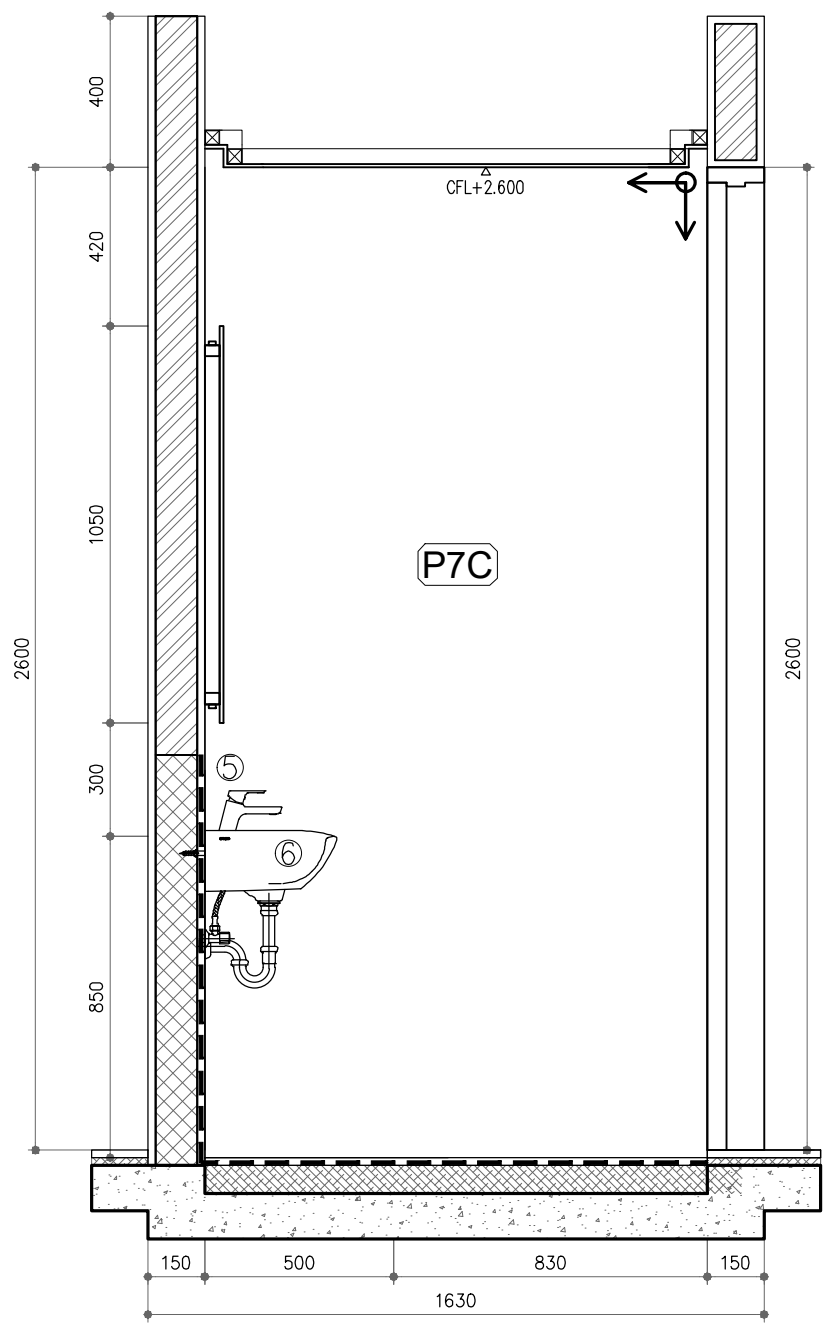


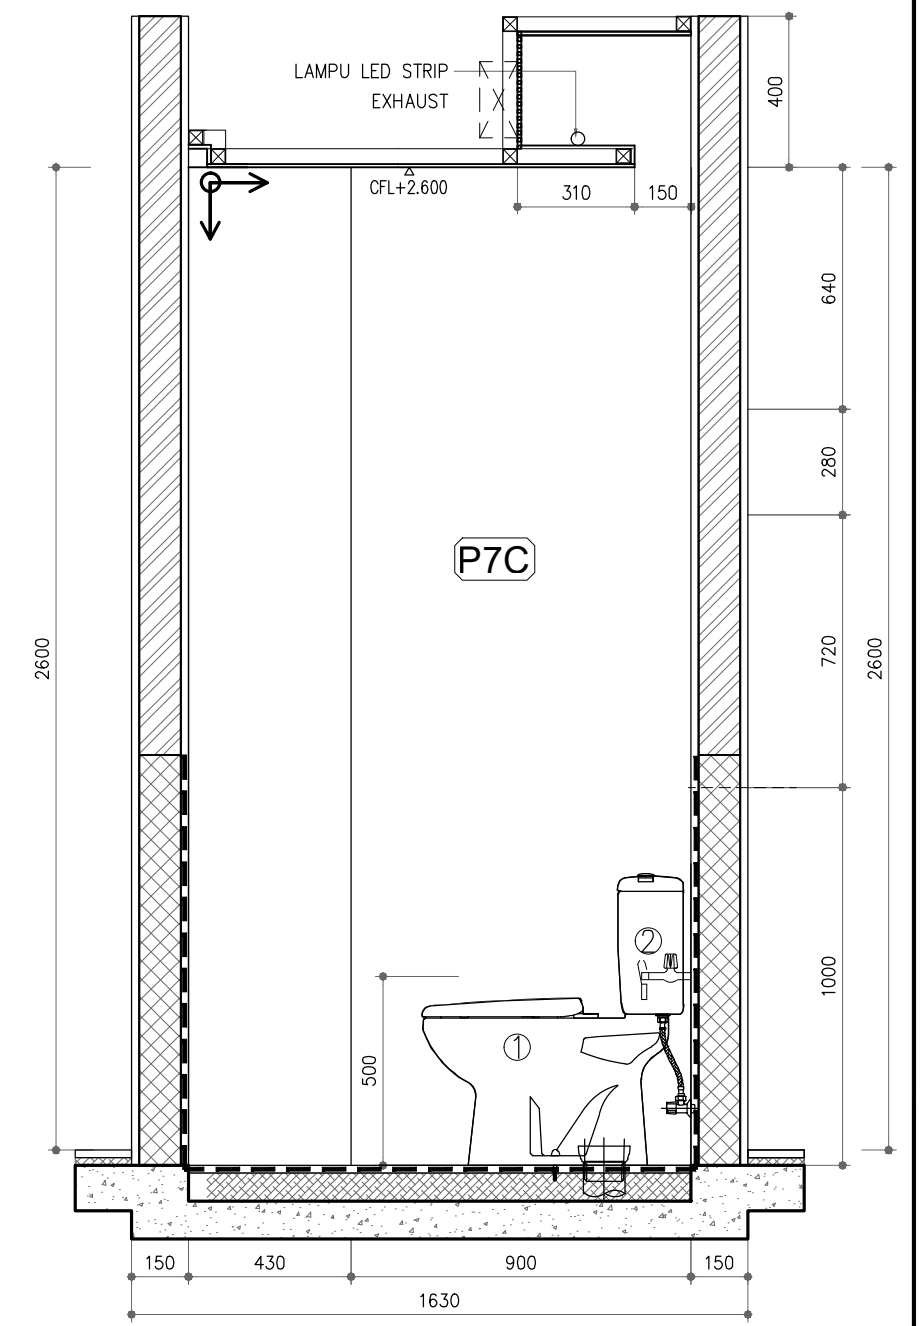


 

 

 
SECTION - A  
SCALE 1 : 20



SECTION - B  
SCALE 1 : 20

 
<div>OWNER/CLIENT</div> <div></div> <div>APPROVED : .../.../...</div> <div>(signed)</div>	<div>PROJECT</div> <div>BPDB KELAPA SAWIT</div> <div>Jl. Medan Merdeka Tim, RT.7/RW.1, Gambir, Kec. Gambir, Kota Jakarta Pusat, Daerah Khusus Ibukota Jakarta 10110</div>	<div>INTERIOR DESIGN CONSULTANT</div> <div>PT. MADEA AGKASAMA</div> <div>Jl. Hati Suci No. 4 Gd. Sakura Lt. 2 Room 201 Kel. Kampung Bali, Kec. Tanah Abang, Jakarta Pusat Telp. 021 - 2303483, Fax. 021 - 2303483</div> <div>APPROVED : //</div> <div>ANDP ARSITEK INTERIOR DESIGNER</div>	<div>OTHERS</div>	<div>DRAWING TITLE</div> <div>TOILET DETAIL (1) FIRST FLOOR</div> <div>SCALE : 1 : 20</div> <div>ALL MEASUREMENT MUST BE CHECKED AT BY SITE BY THE CONTRACTORS AND ANY DIFFERENCES REPORTED/INITIATED TO THE DESIGNER FOR CLARIFICATION BEFORE PROCEEDING.</div>	<div>REVISION :</div> <div>#</div> <div>DATE</div>	<div>DRAWN</div> <div>BNT</div> <div>DATE : .../.../...</div> <div>CHECKED</div> <div>FAY</div> <div>DATE : .../.../...</div> <div>DRAWING FOR</div>	<div>DRAWING NUMBER</div> <div>IN2.DAIS-A3</div> <div>PAGE</div> <div>037</div> <div>DATE : 2024/04/22</div> <div>TENDER</div>
--	---	--	-------------------	--	--	--	--







 

OWNER/CLIENT  APPROVED : .../.../...  ..... (name) ..... (position) (signed) ..... (Dep./Div.)	PROJECT  BPDB KELAPA SAWIT  Jl.Medan Merdeka Tim, RT.7/RW.1, Gambir, Kec. Gambir, Kota Jakarta Pusat, Daerah Khusus Ibukota Jakarta 10110	INTERIOR DESIGN CONSULTANT  PT. <b>MADEA</b> <b>AGKASAMA</b> Jl. Hati Suci No. 4 Gd. Sakura Lt. 2 Room 201 Kel. Kampung Bali, Kec. Tanah Abang, Jakarta Pusat Telp. 021 - 2303483 , Fax. 021 - 2303483 APPROVED : //  ANDP ARSITEK INTERIOR DESIGNER	OTHERS	DRAWING TITLE  TOILET DETAIL (1)  FIRST FLOOR				.../.../...	DRAWN BNT DATE : .../.../...	DRAWING NUMBER IN2.DAIS-A3
				SCALE : 1 : 20		    		.../.../...	CHECKED FAY DATE : .../.../...	PAGE 038
ALL MEASUREMENT MUST BE CHECKED AT BY SITE BY THE CONTRACTORS AND ANY DIFFERENCES REPORTED/INITIATED TO THE DESIGNER FOR CLARIFICATION BEFORE PROCEEDING.						.../.../...	# REVISION :	DATE	DRAWING FOR TENDER	DATE : 2024/04/22







OWNER/CLIENT  APPROVED : .../.../...  ..... (name) ..... (position) (signed) ..... (Dep./Div.)	PROJECT  BPDB KELAPA SAWIT  Jl.Medan Merdeka Tim, RT.7/RW.1, Gambir, Kec. Gambir, Kota Jakarta Pusat, Daerah Khusus Ibukota Jakarta 10110	INTERIOR DESIGN CONSULTANT  PT. <b>MADEA AGKASAMA</b> Jl. Hati Suci No. 4 Gd. Sakura Lt. 2 Room 201 Kel. Kampung Bali, Kec. Tanah Abang, Jakarta Pusat Telp. 021 - 2303483, Fax. 021 - 2303483 APPROVED : //	OTHERS	DRAWING TITLE  FEMALE TOILET DETAIL (3)  FIRST FLOOR  SCALE : 1 : 20  ALL MEASUREMENT MUST BE CHECKED AT BY SITE BY THE CONTRACTORS AND ANY DIFFERENCES REPORTED/INITIATED TO THE DESIGNER FOR CLARIFICATION BEFORE PROCEEDING.			.../.../...	DRAWN BNT DATE : .../.../... CHECKED FAY DATE : .../.../... DRAWING FOR	DRAWING NUMBER IN2.DAIS-A4  PAGE 040  DATE : 2024/04/22 TENDER
							.../.../...		
							.../.../...		
							.../.../...		
							.../.../...		
					#	REVISION :	DATE		













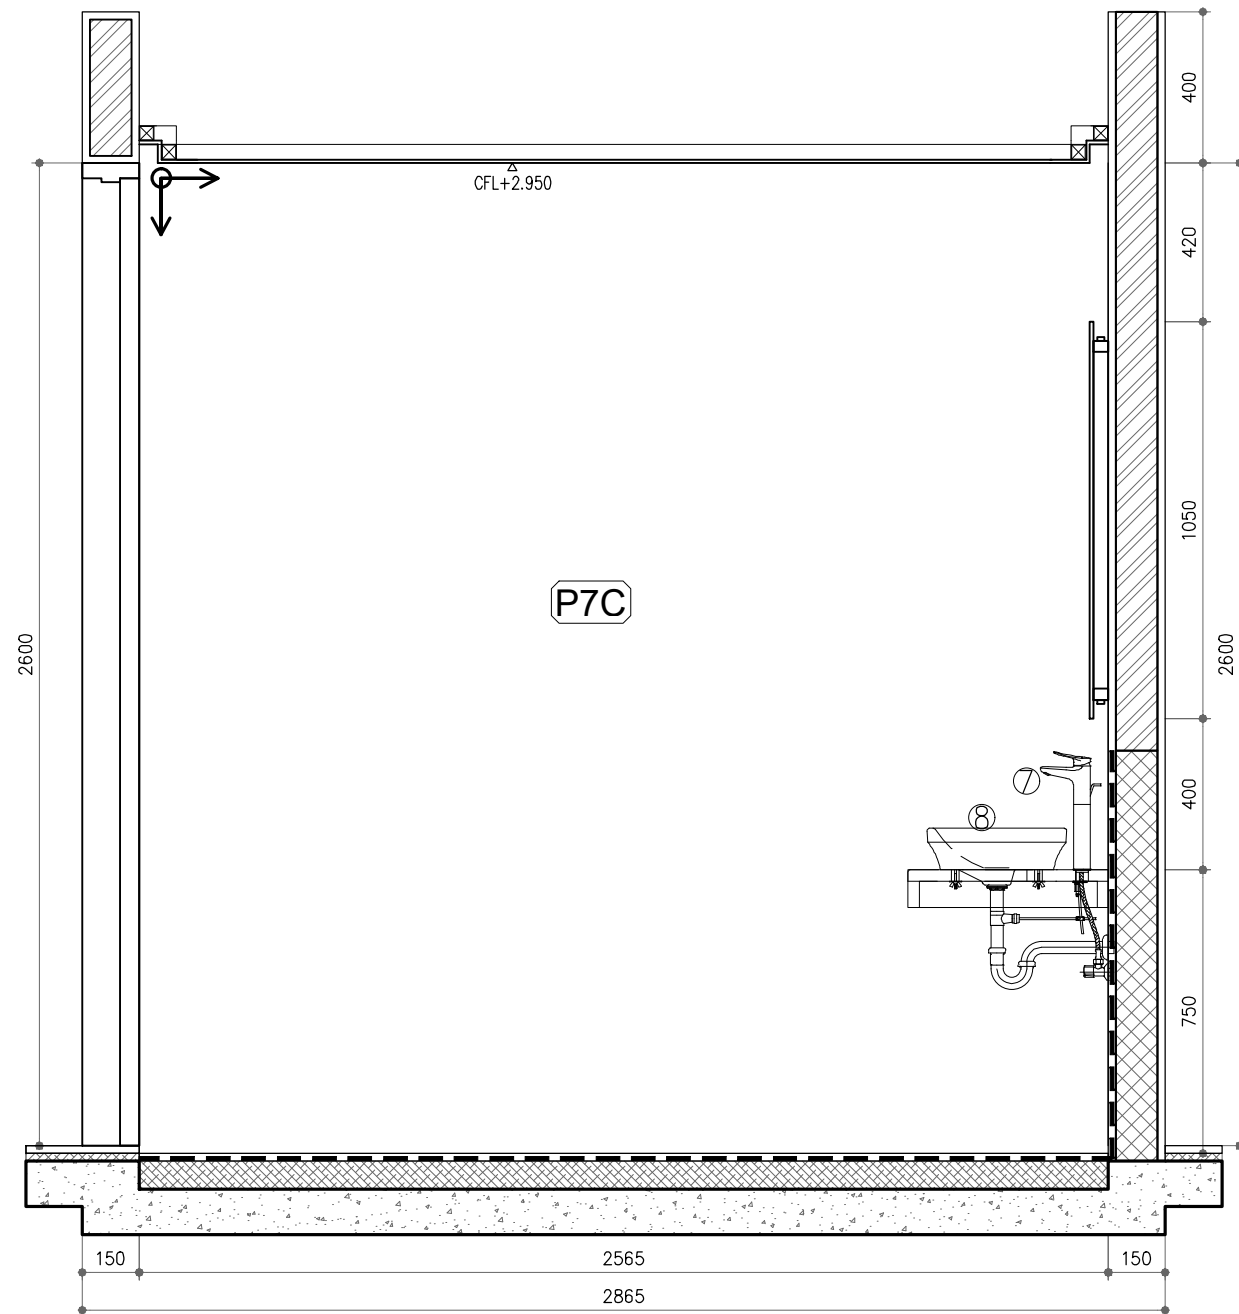



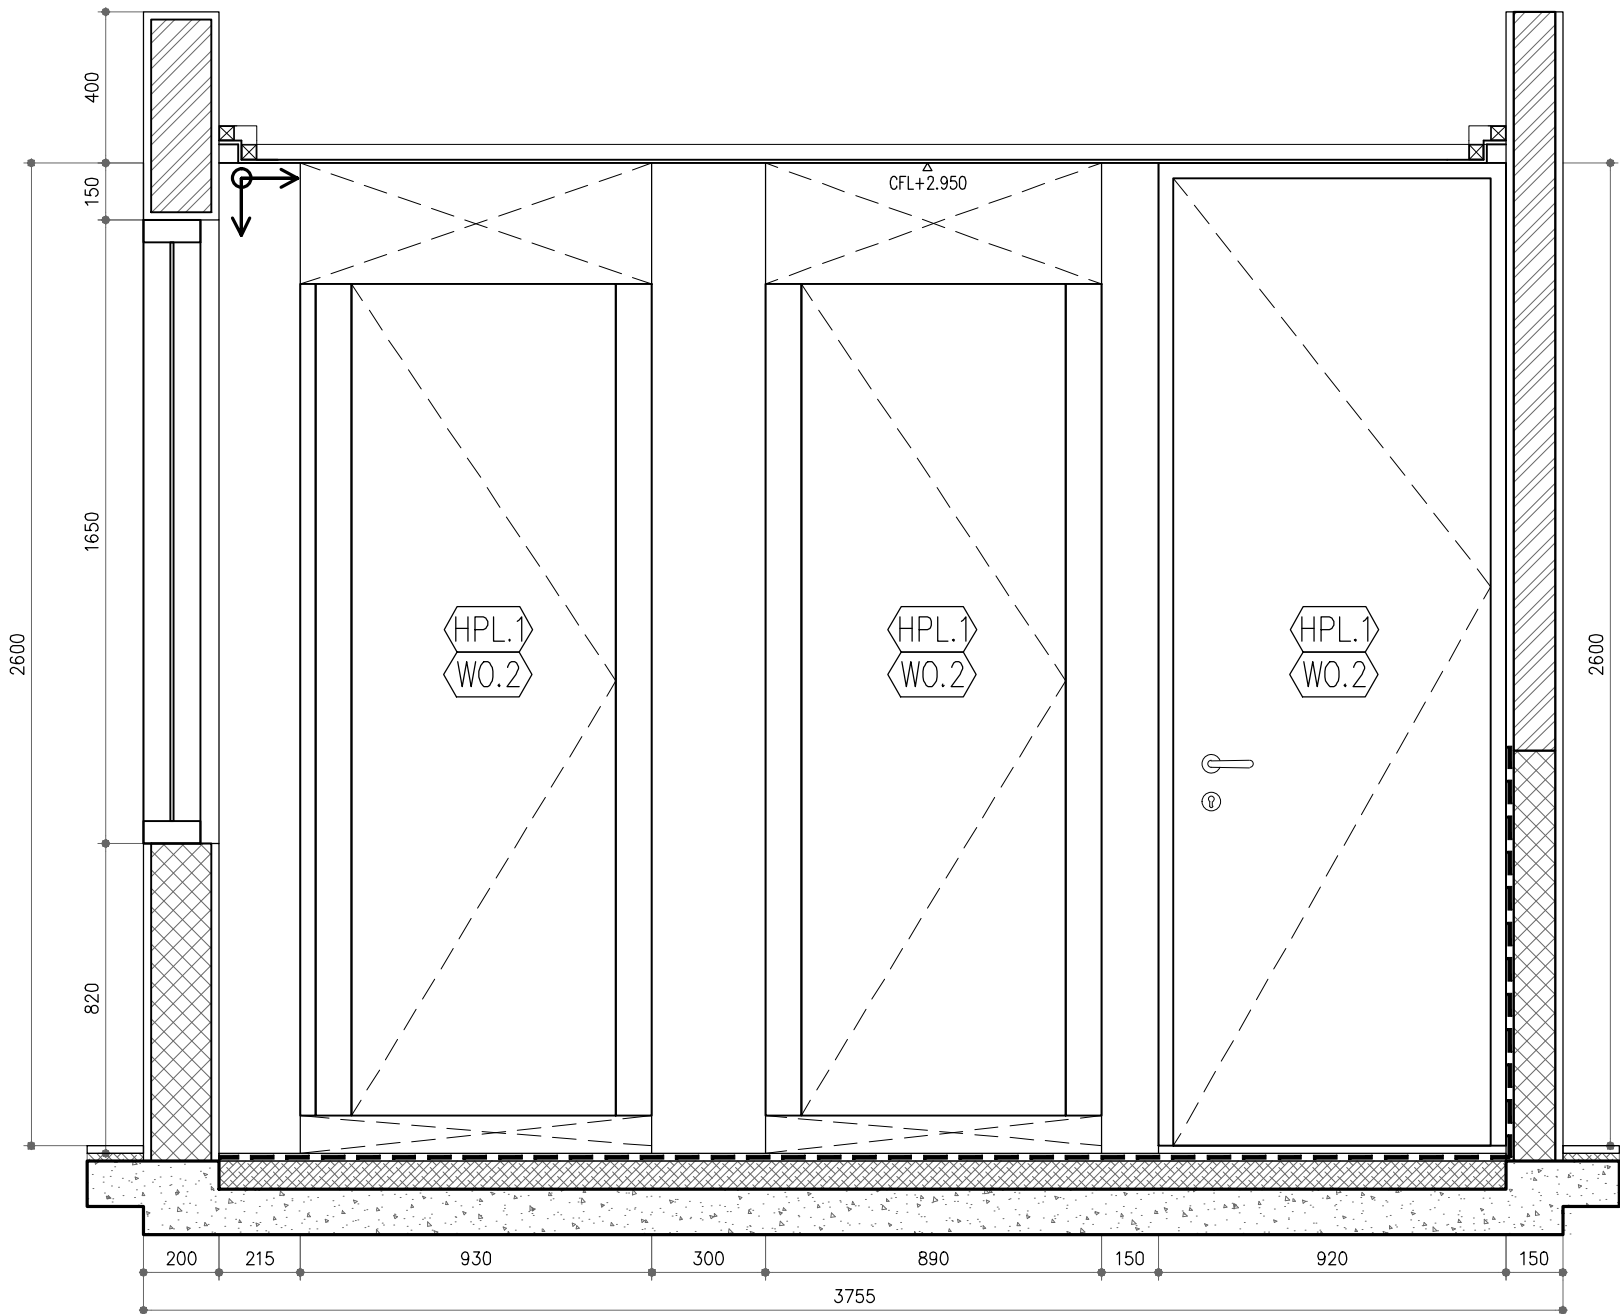


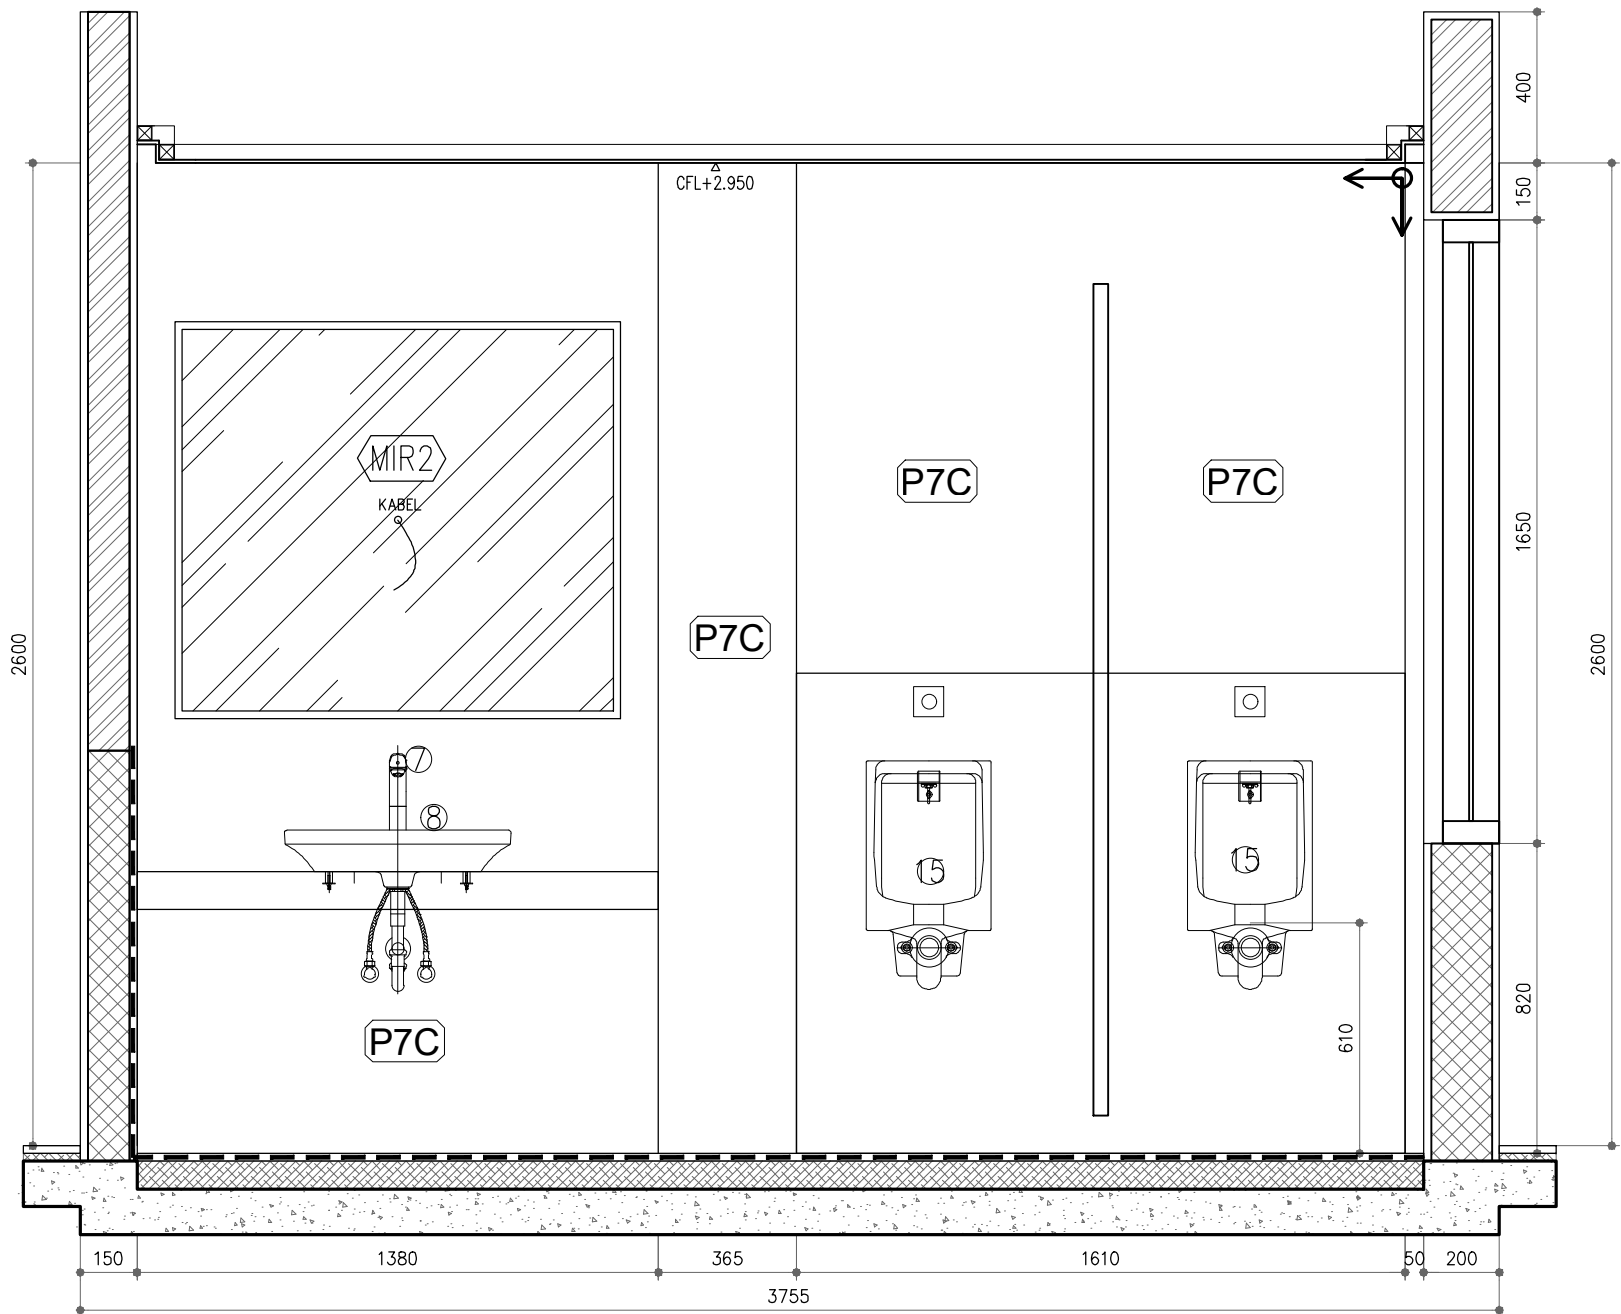
SECTION - B  
SCALE 1 : 20







 
SECTION - C  
SCALE 1 : 20


<div>OWNER/CLIENT</div> <div></div> <div>APPROVED : .../.../...</div> <div><div>..... (name)</div><div>..... (position)</div><div>(signed) ..... (Dep./Div.)</div></div>	<div>PROJECT</div> <div>BPDB KELAPA SAWIT</div> <div>JL.Medan Merdeka Tim, RT.7/RW.1, Gambir, Kec. Gambir, Kota Jakarta Pusat, Daerah Khusus Ibukota Jakarta 10110</div>	<div>INTERIOR DESIGN CONSULTANT</div> <div>PT. MADEA AGKASAMA</div> <div>Jl. Hati Suci No. 4 Gd. Sakura Lt. 2 Room 201 Kel. Kampung Bali, Kec. Tanah Abang, Jakarta Pusat Telp. 021 - 2303483, Fax. 021 - 2303483</div> <div>APPROVED : //</div> <div>ANDP ARSITEK INTERIOR DESIGNER</div>	<div>OTHERS</div>	<div>DRAWING TITLE</div> <div>MALE TOILET DETAIL (4) FIRST FLOOR</div> <div>SCALE : 1 : 20</div> <div>ALL MEASUREMENT MUST BE CHECKED AT BY SITE BY THE CONTRACTORS AND ANY DIFFERENCES REPORTED/INITIATED TO THE DESIGNER FOR CLARIFICATION BEFORE PROCEEDING.</div>	<div></div> <div></div> <div>.../.../...</div>	<div>DRAWN</div> <div>BNT</div> <div>DATE : .../.../...</div>	<div>DRAWING NUMBER</div> <div>IN2.DAIS-A5</div>
				<div></div> <div></div> <div>.../.../...</div>	<div>CHECKED</div> <div>FAY</div> <div>DATE : .../.../...</div>	<div>PAGE</div> <div>045</div>	
				<div></div> <div></div> <div>.../.../...</div>	<div>DRAWING FOR</div> <div>TENDER</div>	<div>DATE : 2024/04/22</div>	
				<div></div> <div></div> <div>.../.../...</div>			
				<div>#</div> <div>REVISION :</div> <div>DATE</div>			







 

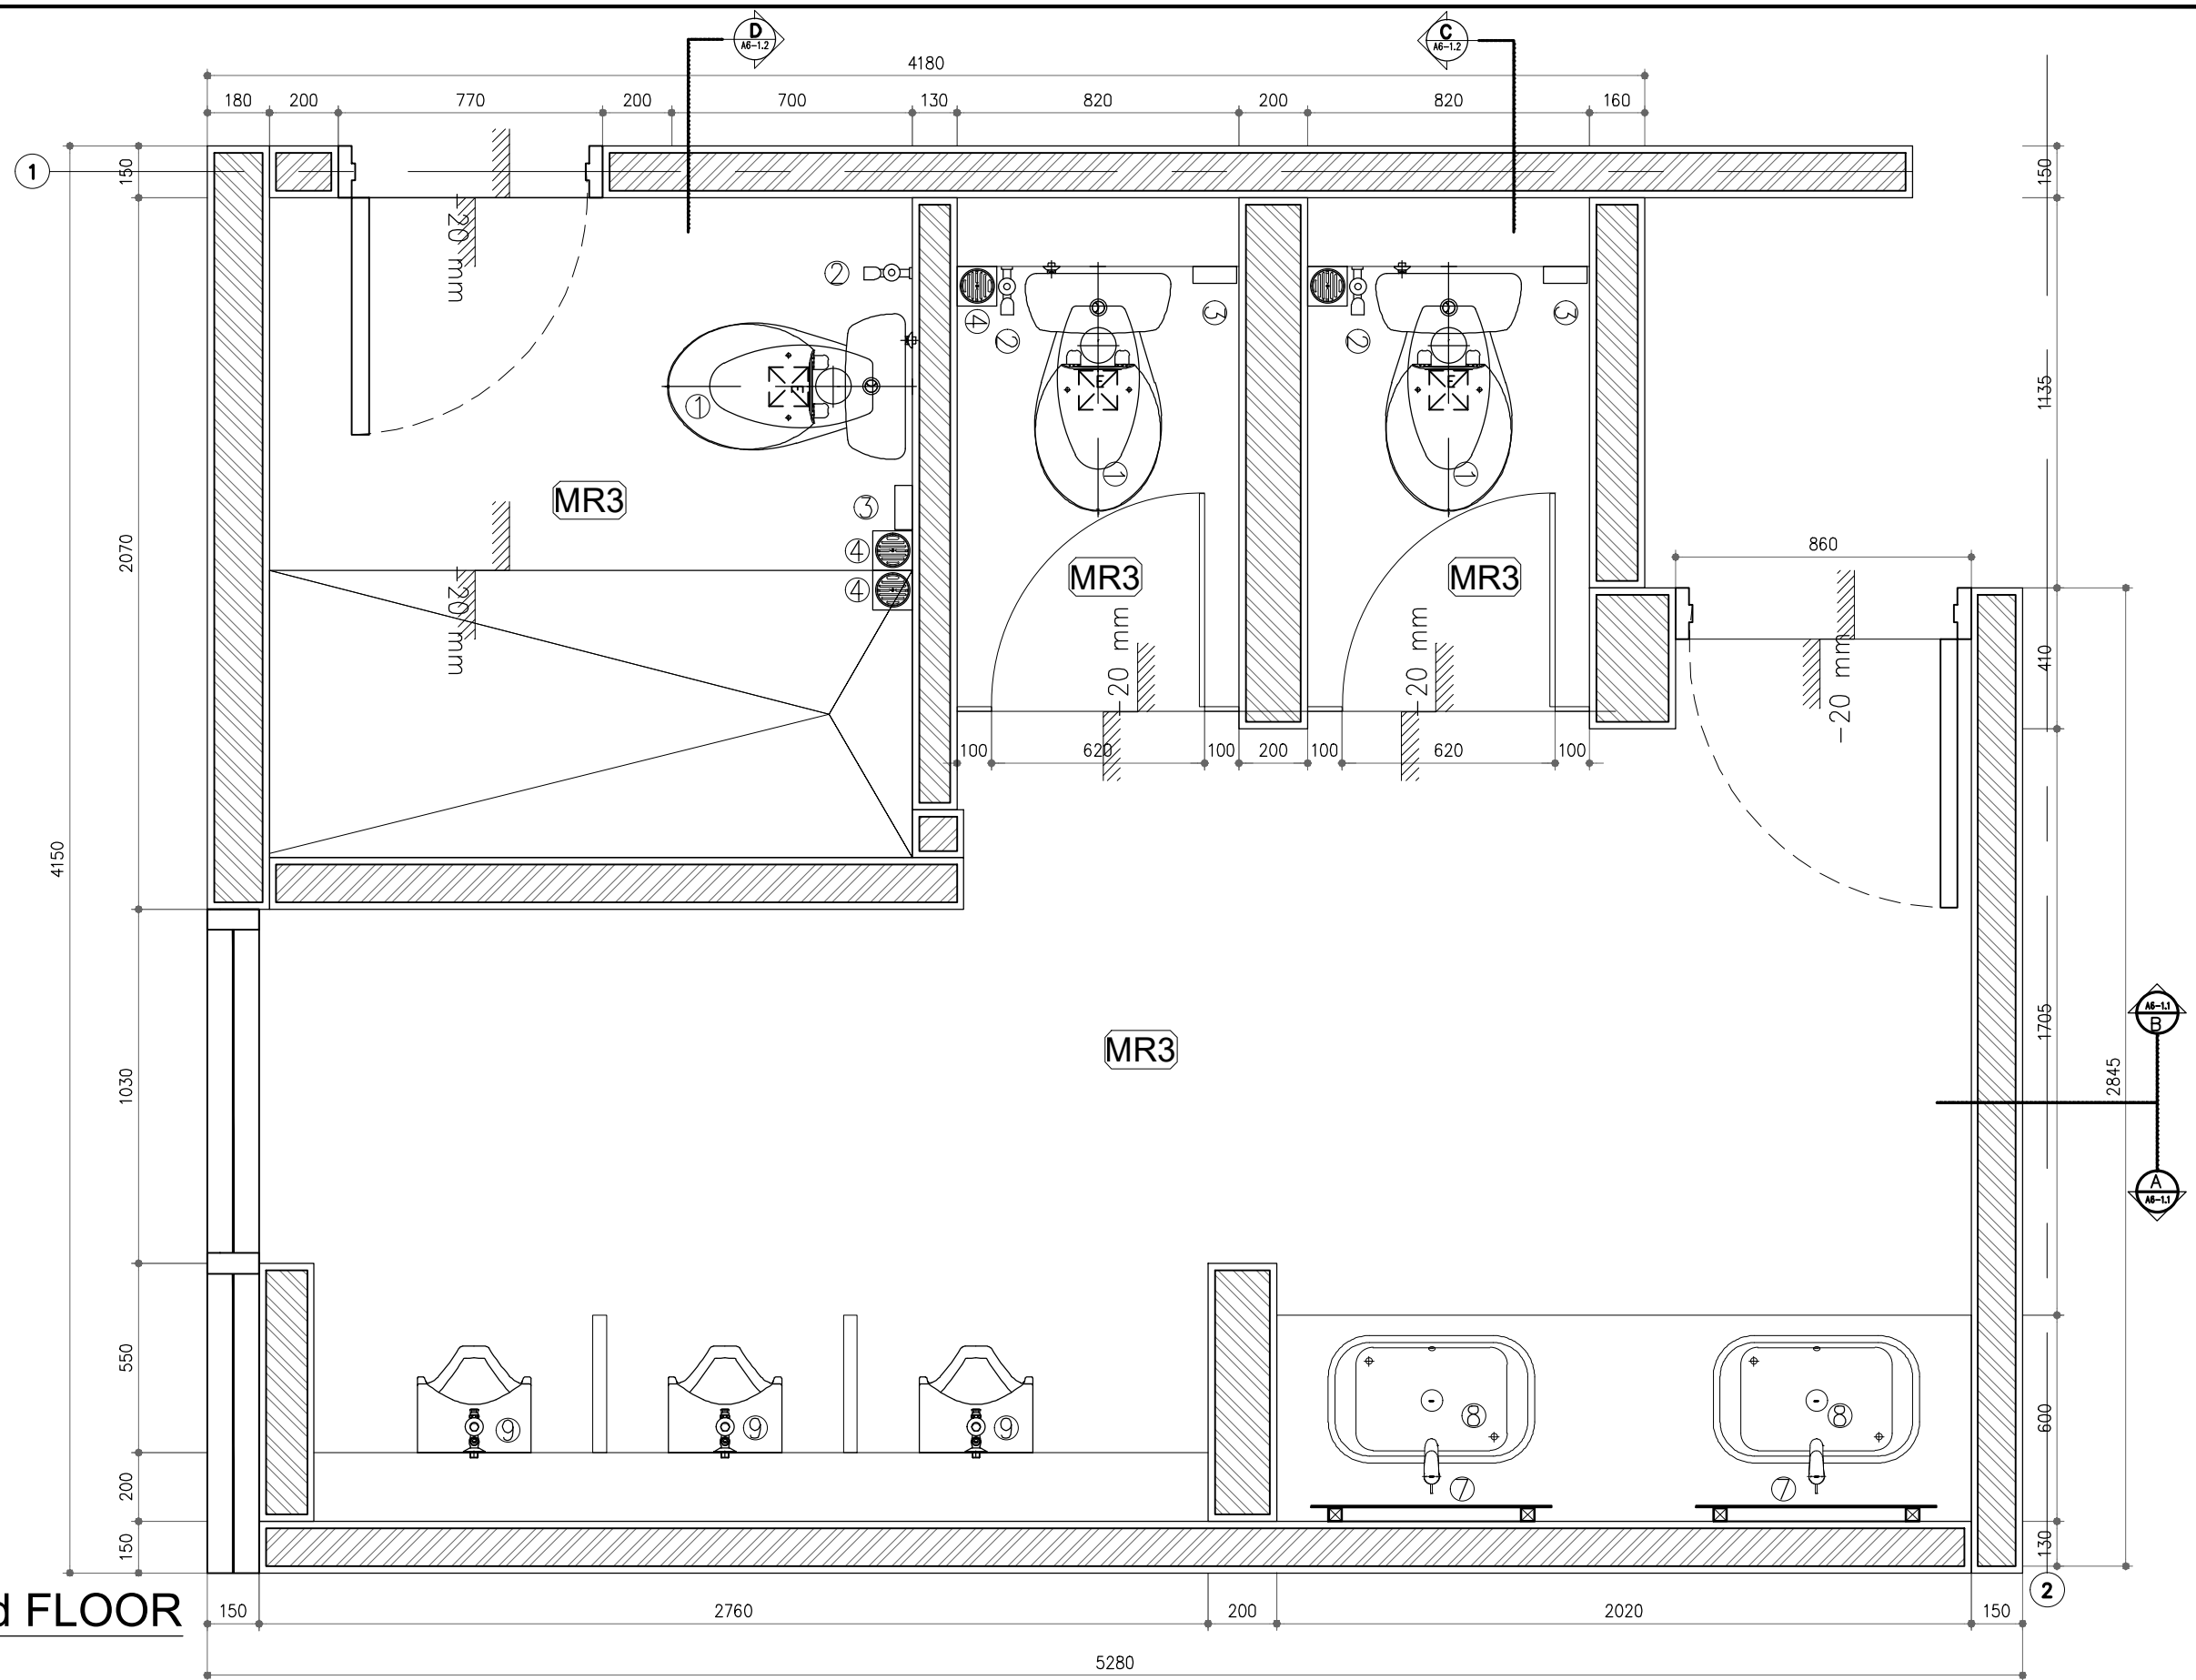











SECTION - D  
SCALE 1 : 20


<div>OWNER/CLIENT</div> <div></div> <div>APPROVED : .../.../...</div> <div><div>..... (name)</div><div>..... (position)</div><div>(signed) ..... (Dep./Div.)</div></div>	<div>PROJECT</div> <div>BPDB KELAPA SAWIT</div> <div>JL.Medan Merdeka Tim, RT.7/RW.1, Gambir, Kec. Gambir, Kota Jakarta Pusat, Daerah Khusus Ibukota Jakarta 10110</div>	<div>INTERIOR DESIGN CONSULTANT</div> <div>PT. <b>M</b>ADEA AGKASAMA</div> <div>Jl. Hati Suci No. 4 Gd. Sakura Lt. 2 Room 201 Kel. Kampung Bali, Kec. Tanah Abang, Jakarta Pusat Telp. 021 - 2303483, Fax. 021 - 2303483</div> <div>APPROVED : //</div> <div>ANDP ARSITEK INTERIOR DESIGNER</div>	<div>OTHERS</div>	<div>DRAWING TITLE</div> <div>MALE TOILET DETAIL (4) FIRST FLOOR</div> <div>SCALE : 1 : 20</div> <div>ALL MEASUREMENT MUST BE CHECKED AT BY SITE BY THE CONTRACTORS AND ANY DIFFERENCES REPORTED/INITIATED TO THE DESIGNER FOR CLARIFICATION BEFORE PROCEEDING.</div>	<div></div> <div></div> <div>.../.../...</div>	<div>DRAWN</div> <div>BNT</div> <div>DATE : .../.../...</div>	<div>DRAWING NUMBER</div> <div>IN2.DAIS-A5</div>
				<div></div> <div></div> <div>.../.../...</div>	<div>CHECKED</div> <div>FAY</div> <div>DATE : .../.../...</div>	<div>PAGE</div> <div>046</div>	
				<div></div> <div></div> <div>.../.../...</div>	<div>DRAWING FOR</div> <div>TENDER</div>	<div>DATE : 2024/04/22</div>	
				<div></div> <div></div> <div>.../.../...</div>			
				<div>#</div> <div>REVISION :</div> <div>DATE</div>			








 
# PLAN MALE TOILET 2nd FLOOR

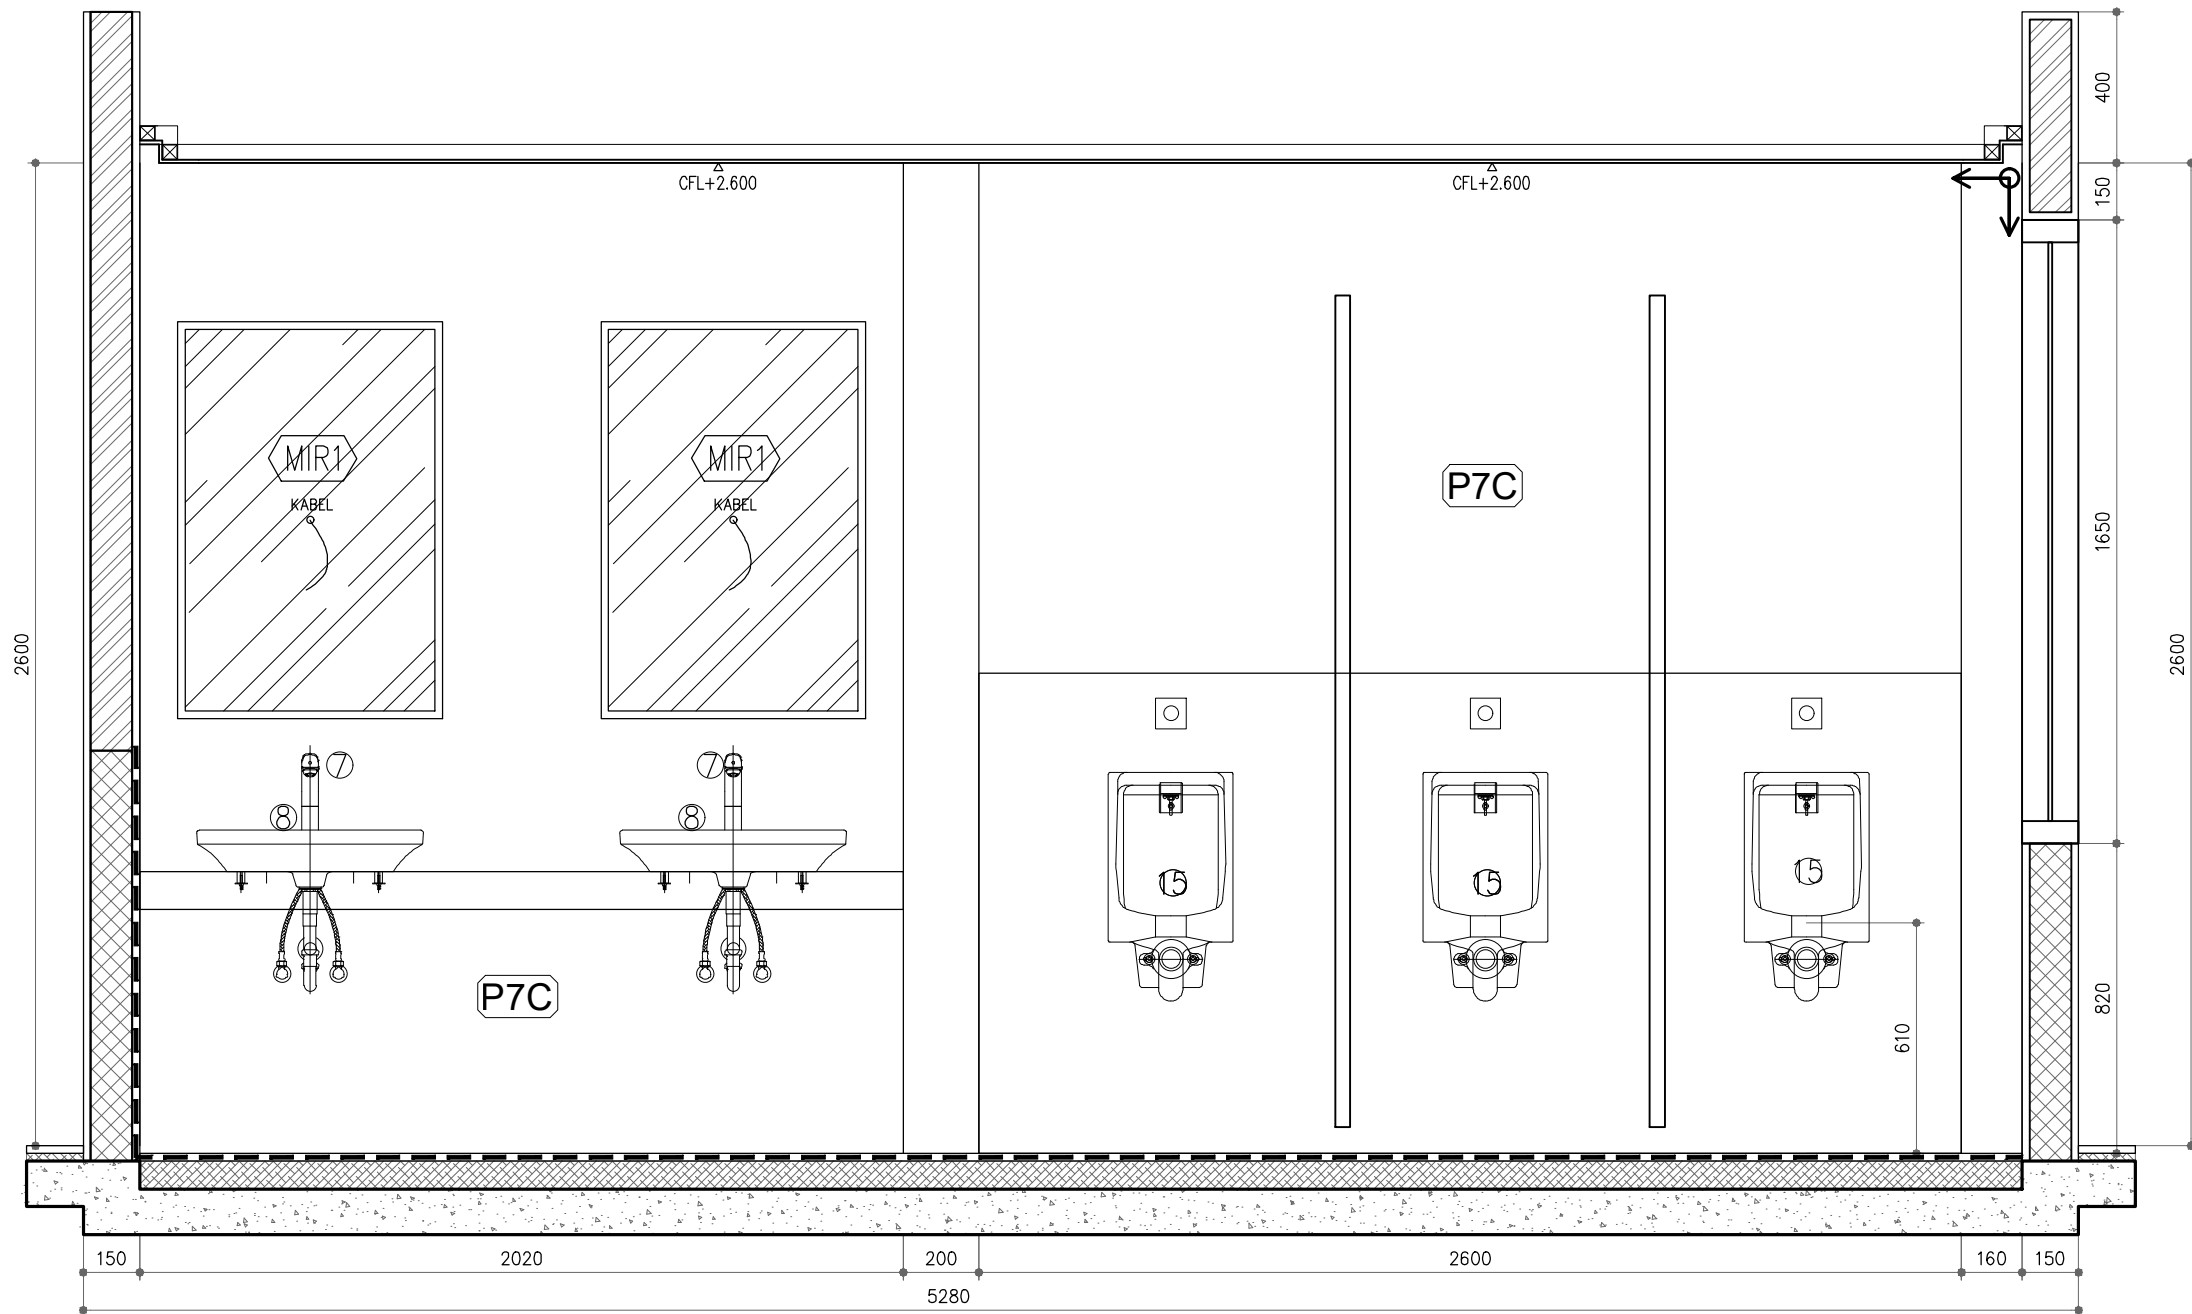SCALE 1 : 20







<div>OWNER/CLIENT</div> <div></div> <div>APPROVED : .../.../...</div> <div><div>..... (name)</div><div>..... (position)</div><div>(signed) ..... (Dep./Div.)</div></div>	<div>PROJECT</div> <div>BPDB KELAPA SAWIT</div> <div>JL.Medan Merdeka Tim, RT.7/RW.1, Gambir, Kec. Gambir, Kota Jakarta Pusat, Daerah Khusus Ibukota Jakarta 10110</div>	<div>INTERIOR DESIGN CONSULTANT</div> <div>PT. <b>MADEA</b> AGKASAMA</div> <div>Jl. Hati Suci No. 4 Gd. Sakura Lt. 2 Room 201 Kel. Kampung Bali, Kec. Tanah Abang, Jakarta Pusat Telp. 021 - 2303483, Fax. 021 - 2303483</div> <div>APPROVED : //</div> <div>ANDP ARSITEK INTERIOR DESIGNER</div>	<div>OTHERS</div>	<div>DRAWING TITLE</div> <div>MALE TOILET DETAIL (5) SECOND FLOOR</div> <div>SCALE : 1 : 20</div> <div>ALL MEASUREMENT MUST BE CHECKED AT BY SITE BY THE CONTRACTORS AND ANY DIFFERENCES REPORTED/INITIATED TO THE DESIGNER FOR CLARIFICATION BEFORE PROCEEDING.</div>	<table><tr><td></td><td></td><td>.../.../...</td></tr><tr><td></td><td></td><td>.../.../...</td></tr><tr><td></td><td></td><td>.../.../...</td></tr><tr><td></td><td></td><td>.../.../...</td></tr><tr><td></td><td></td><td>.../.../...</td></tr><tr><td>#</td><td>REVISION :</td><td>DATE</td></tr></table>			.../.../...			.../.../...			.../.../...			.../.../...			.../.../...	#	REVISION :	DATE	<table><tr><td>DRAWN BNT DATE : .../.../...</td><td>DRAWING NUMBER IN2.DAIS-A6</td></tr><tr><td>CHECKED FAY DATE : .../.../...</td><td>PAGE 047</td></tr><tr><td>DRAWING FOR TENDER</td><td>DATE : 2024/04/22</td></tr></table>	DRAWN BNT DATE : .../.../...	DRAWING NUMBER IN2.DAIS-A6	CHECKED FAY DATE : .../.../...	PAGE 047	DRAWING FOR TENDER	DATE : 2024/04/22
		.../.../...																												
		.../.../...																												
#	REVISION :	DATE																												
DRAWN BNT DATE : .../.../...	DRAWING NUMBER IN2.DAIS-A6																													
CHECKED FAY DATE : .../.../...	PAGE 047																													
DRAWING FOR TENDER	DATE : 2024/04/22																													



SECTION - A  
SCALE 1 : 20

<div>OWNER/CLIENT</div> <div></div> <div>APPROVED : .../.../...</div> <div><div>..... (name)</div><div>..... (position)</div><div>(signed)</div><div>..... (Dep./Div.)</div></div>	<div>PROJECT</div> <div>BPDB KELAPA SAWIT</div> <div>Jl. Medan Merdeka Tim, RT.7/RW.1, Gambir, Kec. Gambir, Kota Jakarta Pusat, Daerah Khusus Ibukota Jakarta 10110</div>	<div>INTERIOR DESIGN CONSULTANT</div> <div>PT. <b>M</b>ADEA AGKASAMA</div> <div>Jl. Hati Suci No. 4 Gd. Sakura Lt. 2 Room 201 Kel. Kampung Bali, Kec. Tanah Abang, Jakarta Pusat Telp. 021 - 2303483, Fax. 021 - 2303483</div> <div>APPROVED : //</div> <div>ANDP ARSITEK INTERIOR DESIGNER</div>	<div>OTHERS</div>	<div>DRAWING TITLE</div> <div>MALE TOILET DETAIL (5) SECOND FLOOR</div> <div>SCALE : 1 : 20</div> <div>ALL MEASUREMENT MUST BE CHECKED AT BY SITE BY THE CONTRACTORS AND ANY DIFFERENCES REPORTED/INITIATED TO THE DESIGNER FOR CLARIFICATION BEFORE PROCEEDING.</div>		<div></div> <div></div>	<div>.../.../...</div>	<div>DRAWN</div> <div>BNT</div> <div>DATE : .../.../...</div>	<div>DRAWING NUMBER</div> <div>IN2.DAIS-A6</div>
				<div></div> <div></div>	<div>.../.../...</div>	<div>CHECKED</div> <div>FAY</div> <div>DATE : .../.../...</div>	<div>PAGE</div> <div>048</div>		
				<div></div> <div></div>	<div>.../.../...</div>				
				<div></div> <div></div>	<div>.../.../...</div>				
				<div></div> <div></div>	<div>.../.../...</div>	<div>DRAWING FOR</div> <div>TENDER</div>	<div>DATE : 2024/04/22</div>		
		<div>#</div> <div>REVISION :</div>	<div>DATE</div>						










OWNER/CLIENT  APPROVED : .../.../...  ..... (name) ..... (position) (signed) ..... (Dep./Div.)	PROJECT  BPDB KELAPA SAWIT  JL.Medan Merdeka Tim, RT.7/RW.1, Gambir, Kec. Gambir, Kota Jakarta Pusat, Daerah Khusus Ibukota Jakarta 10110	INTERIOR DESIGN CONSULTANT  PT. <b>MADEA</b> <b>AGKASAMA</b> Jl. Hati Suci No. 4 Gd. Sakura Lt. 2 Room 201 Kel. Kampung Bali, Kec. Tanah Abang, Jakarta Pusat Telp. 021 - 2303483 , Fax. 021 - 2303483 APPROVED : //  ANDP ARSITEK INTERIOR DESIGNER	OTHERS	DRAWING TITLE  MALE TOILET DETAIL (5)  SECOND FLOOR  SCALE : 1 : 20  ALL MEASUREMENT MUST BE CHECKED AT BY SITE BY THE CONTRACTORS AND ANY DIFFERENCES REPORTED/INITIATED TO THE DESIGNER FOR CLARIFICATION BEFORE PROCEEDING.			.../.../...	DRAWN BNT DATE : .../.../... CHECKED FAY DATE : .../.../... DRAWING FOR TENDER	DRAWING NUMBER IN2.DAIS-A6  PAGE 049  DATE : 2024/04/22
							.../.../...		
							.../.../...		
							.../.../...		
							.../.../...		
					#	REVISION :	DATE		

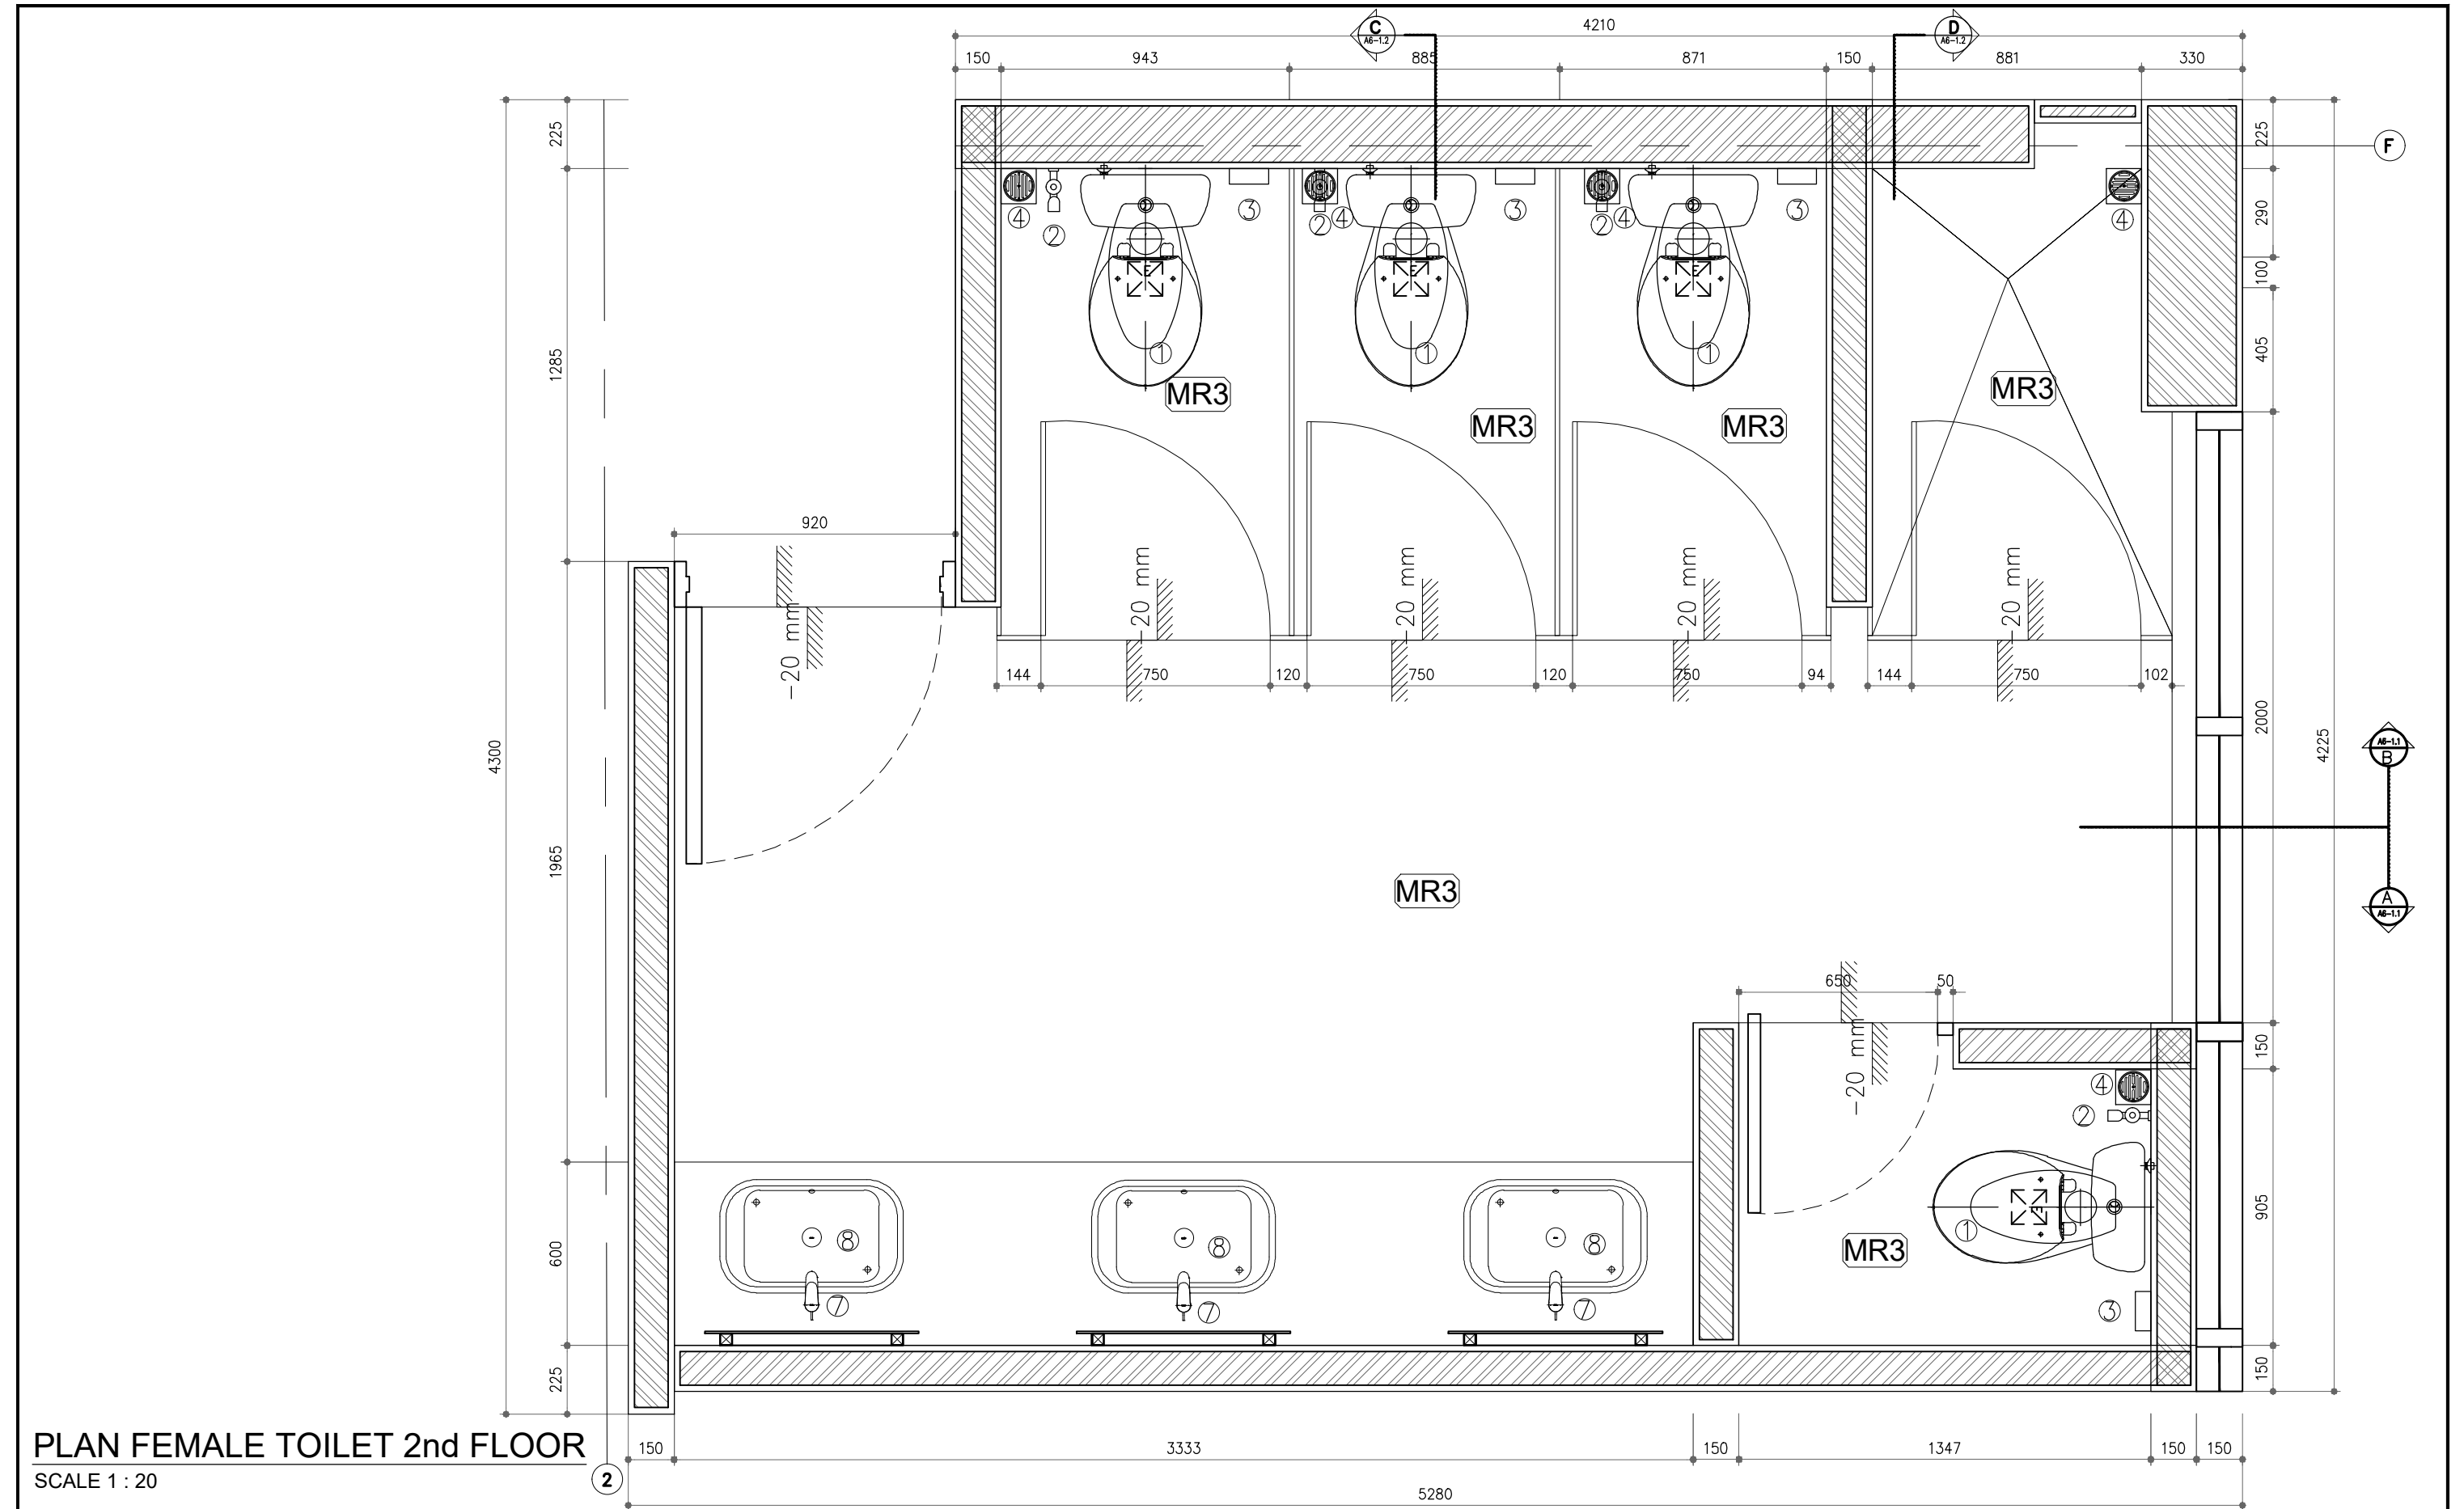














<div>OWNER/CLIENT</div> <div></div> <div>APPROVED : .../.../...</div> <div><div>..... (name)</div><div>..... (position)</div><div>..... (Dep./Div.)</div><div>(signed)</div></div>	<div>PROJECT</div> <div>BPDB KELAPA SAWIT</div> <div>JL.Medan Merdeka Tim, RT.7/RW.1, Gambir, Kec. Gambir, Kota Jakarta Pusat, Daerah Khusus Ibukota Jakarta 10110</div>	<div>INTERIOR DESIGN CONSULTANT</div> <div>PT. MADEA AGKASAMA</div> <div>Jl. Hati Suci No. 4 Gd. Sakura Lt. 2 Room 201 Kel. Kampung Bali, Kec. Tanah Abang, Jakarta Pusat Telp. 021 - 2303483 , Fax. 021 - 2303483</div> <div>APPROVED : //</div> <div>ANDP ARSITEK INTERIOR DESIGNER</div>	<div>OTHERS</div>	<div>DRAWING TITLE</div> <div>FEMALE TOILET DETAIL (6) SECOND FLOOR</div> <div>SCALE : 1 : 20</div> <div>ALL MEASUREMENT MUST BE CHECKED AT BY SITE BY THE CONTRACTORS AND ANY DIFFERENCES REPORTED/INITIATED TO THE DESIGNER FOR CLARIFICATION BEFORE PROCEEDING.</div>	<div></div> <div></div> <div>.../.../...</div>	<div>DRAWN</div> <div>BNT</div> <div>DATE : .../.../...</div>	<div>DRAWING NUMBER</div> <div>IN2.DAIS-A7</div>
				<div></div> <div></div> <div>.../.../...</div>	<div>CHECKED</div> <div>FAY</div> <div>DATE : .../.../...</div>	<div>PAGE</div> <div>052</div>	
				<div></div> <div></div> <div>.../.../...</div>	<div>DRAWING FOR</div> <div>TENDER</div>	<div>DATE : 2024/04/22</div>	
				<div></div> <div></div> <div>.../.../...</div>			
				<div></div> <div></div> <div>.../.../...</div>			
				<div>#</div> <div>REVISION :</div> <div>DATE</div>			







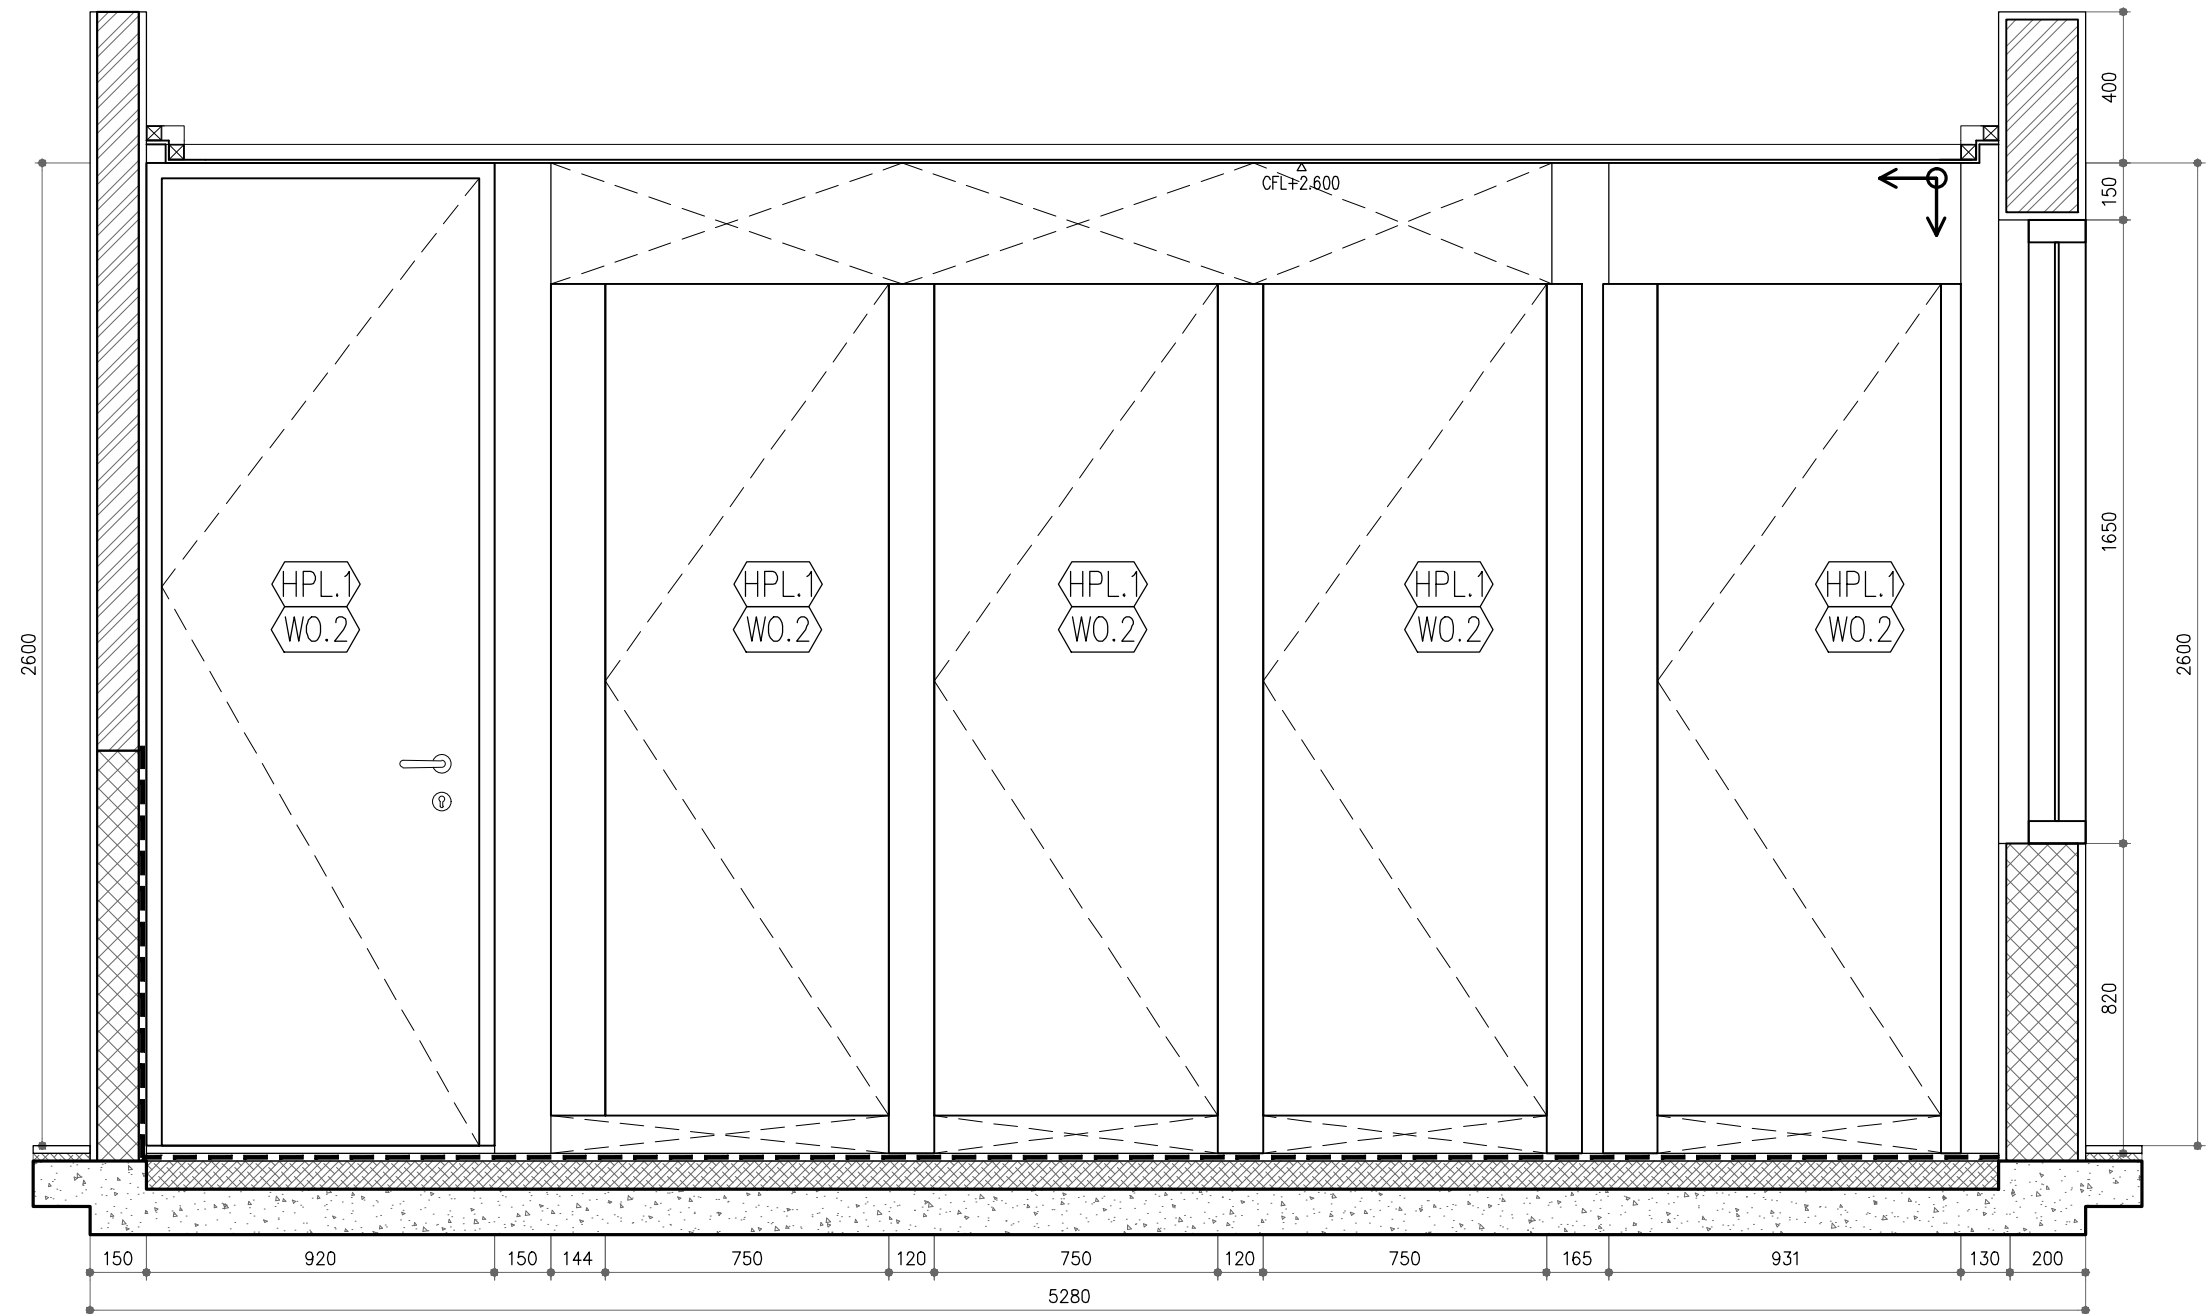


 
 
 
 
 
<div>OWNER/CLIENT</div> <div></div> <div>APPROVED : .../.../...</div> <div><div>..... (name)</div><div>..... (position)</div><div>(signed) .....</div><div>..... (Dep./Div.)</div></div>	<div>PROJECT</div> <div><div>BPDB</div><div>KELAPA SAWIT</div></div> <div>Jl.Medan Merdeka Tim, RT.7/RW.1, Gambir, Kec. Gambir, Kota Jakarta Pusat, Daerah Khusus Ibukota Jakarta 10110</div>	<div>INTERIOR DESIGN CONSULTANT</div> <div><div>PT. MADEA AGKASAMA</div><div>Jl. Hati Suci No. 4 Gd. Sakura Lt. 2 Room 201 Kel. Kampung Bali, Kec. Tanah Abang, Jakarta Pusat Telp. 021 - 2303483 , Fax. 021 - 2303483</div><div>APPROVED : //</div><div>ANDP ARSITEK INTERIOR DESIGNER</div></div>	<div>OTHERS</div>	<div>DRAWING TITLE</div> <div>FEMALE TOILET DETAIL (6)</div> <div>SECOND FLOOR</div>	<div></div>		.../.../...
					<div></div>		.../.../...
					<div></div>		.../.../...
				<div>SCALE : 1 : 20</div>	<div></div>		.../.../...
				<div>ALL MEASUREMENT MUST BE CHECKED AT BY SITE BY THE CONTRACTORS AND ANY DIFFERENCES REPORTED/INITIATED TO THE DESIGNER FOR CLARIFICATION BEFORE PROCEEDING.</div>	<div></div>		.../.../...
		<div>#</div>	<div>REVISION :</div>		<div>DATE</div>		

<div>DRAWN</div> <div>BNT</div> <div>DATE : .../.../...</div>	<div>DRAWING NUMBER</div> <div>IN2.DAIS-A7</div>
<div>CHECKED</div> <div>FAY</div> <div>DATE : .../.../...</div>	<div>PAGE</div> <div>053</div>
<div>DRAWING FOR</div> <div>TENDER</div>	
<div>DATE : 2024/04/22</div>	










 

SECTION - B  
SCALE 1 : 20






<div>OWNER/CLIENT</div> <div></div> <div>APPROVED : .../.../...</div> <div>(signed)</div>	<div>PROJECT</div> <div>BPDB KELAPA SAWIT</div> <div>Jl. Medan Merdeka Tim, RT.7/RW.1, Gambir, Kec. Gambir, Kota Jakarta Pusat, Daerah Khusus Ibukota Jakarta 10110</div>	<div>INTERIOR DESIGN CONSULTANT</div> <div></div> <div>Jl. Hati Suci No. 4 Gd. Sakura Lt. 2 Room 201 Kel. Kampung Bali, Kec. Tanah Abang, Jakarta Pusat Telp. 021 - 2303483, Fax. 021 - 2303483</div> <div>APPROVED : //</div> <div>ANDP ARSITEK INTERIOR DESIGNER</div>	<div>OTHERS</div>	<div>DRAWING TITLE</div> <div>FEMALE TOILET DETAIL (6) SECOND FLOOR</div> <div>SCALE : 1 : 20</div> <div>ALL MEASUREMENT MUST BE CHECKED AT BY SITE BY THE CONTRACTORS AND ANY DIFFERENCES REPORTED/INITIATED TO THE DESIGNER FOR CLARIFICATION BEFORE PROCEEDING.</div>	<div> .../.../...</div> <div> .../.../...</div> <div> .../.../...</div> <div> .../.../...</div> <div> .../.../...</div> <div># REVISION :</div>	<div> .../.../...</div> <div> .../.../...</div> <div> .../.../...</div> <div> .../.../...</div> <div> .../.../...</div> <div>DATE</div>	<div>DRAWN</div> <div>BNT</div> <div>DATE : .../.../...</div>	<div>DRAWING NUMBER</div> <div>IN2.DAIS-A7</div>
							<div>CHECKED</div> <div>FAY</div> <div>DATE : .../.../...</div>	<div>PAGE</div> <div>054</div>
							<div>DRAWING FOR</div>	<div>DATE : 2024/04/22</div>
							<div>TENDER</div>	






<div>OWNER/CLIENT</div> <div></div> <div>APPROVED : .../.../...</div> <div><div>..... (name)</div><div>..... (position)</div><div>(signed)</div><div>..... (Dep./Div.)</div></div>	<div>PROJECT</div> <div>BPDB KELAPA SAWIT</div> <div>JL.Medan Merdeka Tim, RT.7/RW.1, Gambir, Kec. Gambir, Kota Jakarta Pusat, Daerah Khusus Ibukota Jakarta 10110</div>	<div>INTERIOR DESIGN CONSULTANT</div> <div>PT. <b>MADEA AGKASAMA</b></div> <div>Jl. Hati Suci No. 4 Gd. Sakura Lt. 2 Room 201 Kel. Kampung Bali, Kec. Tanah Abang, Jakarta Pusat Telp. 021 - 2303483 , Fax. 021 - 2303483</div> <div>APPROVED : //</div> <div>ANDP ARSITEK INTERIOR DESIGNER</div>	<div>OTHERS</div>	<div>DRAWING TITLE</div> <div>FEMALE TOILET DETAIL (6) SECOND FLOOR</div>	<div></div>		<div>.../.../...</div>	<div>DRAWN</div> <div>BNT</div> <div>DATE : .../.../...</div>	<div>DRAWING NUMBER</div> <div>IN2.DAIS-A7</div>
					<div></div>		<div>.../.../...</div>	<div>CHECKED</div> <div>FAY</div> <div>DATE : .../.../...</div>	<div>PAGE</div> <div>056</div>
					<div></div>		<div>.../.../...</div>		
				<div>SCALE : 1 : 20</div>	<div></div>		<div>.../.../...</div>		
				<div>ALL MEASUREMENT MUST BE CHECKED AT BY SITE BY THE CONTRACTORS AND ANY DIFFERENCES REPORTED/INITIATED TO THE DESIGNER FOR CLARIFICATION BEFORE PROCEEDING.</div>	<div></div>		<div>.../.../...</div>	<div>DRAWING FOR</div> <div>TENDER</div>	<div>DATE : 2024/04/22</div>
	<div>#</div>	<div>REVISION :</div>	<div>DATE</div>						



<div>OWNER/CLIENT</div> <div></div> <div>sawit</div> <div>APPROVED : .../.../...</div> <div><div>..... (name)</div><div>..... (position)</div><div>(signed) ..... (Dep./Div.)</div></div>	<div>PROJECT</div> <div>BPDB</div> <div>KELAPA SAWIT</div> <div>JL.Medan Merdeka Tim, RT.7/RW.1, Gambir, Kec. Gambir, Kota Jakarta Pusat, Daerah Khusus Ibukota Jakarta 10110</div>	<div>INTERIOR DESIGN CONSULTANT</div> <div>PT. MADEA AGKASAMA</div> <div>Jl. Hati Suci No. 4 Gd. Sakura Lt. 2 Room 201 Kel. Kampung Bali, Kec. Tanah Abang, Jakarta Pusat Telp. 021 - 2303483 , Fax. 021 - 2303483</div> <div>APPROVED : //</div> <div>ANDP ARSITEK INTERIOR DESIGNER</div>	<div>OTHERS</div>	<div>DRAWING TITLE</div> <div>TOILET DETAIL (8)</div> <div>SECOND FLOOR</div>	<div></div> <div></div> <div>.../.../...</div>	<div>DRAWN</div> <div>BNT</div> <div>DATE : .../.../...</div>	<div>DRAWING NUMBER</div> <div>IN2.DAIS-A8</div>
				<div>SCALE : 1 : 20</div>	<div></div> <div></div> <div>.../.../...</div>	<div>CHECKED</div> <div>FAY</div> <div>DATE : .../.../...</div>	<div>PAGE</div> <div>057</div>
				<div>ALL MEASUREMENT MUST BE CHECKED AT BY SITE BY THE CONTRACTORS AND ANY DIFFERENCES REPORTED/INITIATED TO THE DESIGNER FOR CLARIFICATION BEFORE PROCEEDING.</div>	<div></div> <div></div> <div>.../.../...</div>	<div>DRAWING FOR</div> <div>TENDER</div>	<div>DATE : 2024/04/22</div>
					<div></div> <div></div> <div>.../.../...</div>		
					<div>#</div> <div>REVISION :</div>	<div>DATE</div>	





 



**SECTION - C**  
SCALE 1 : 20

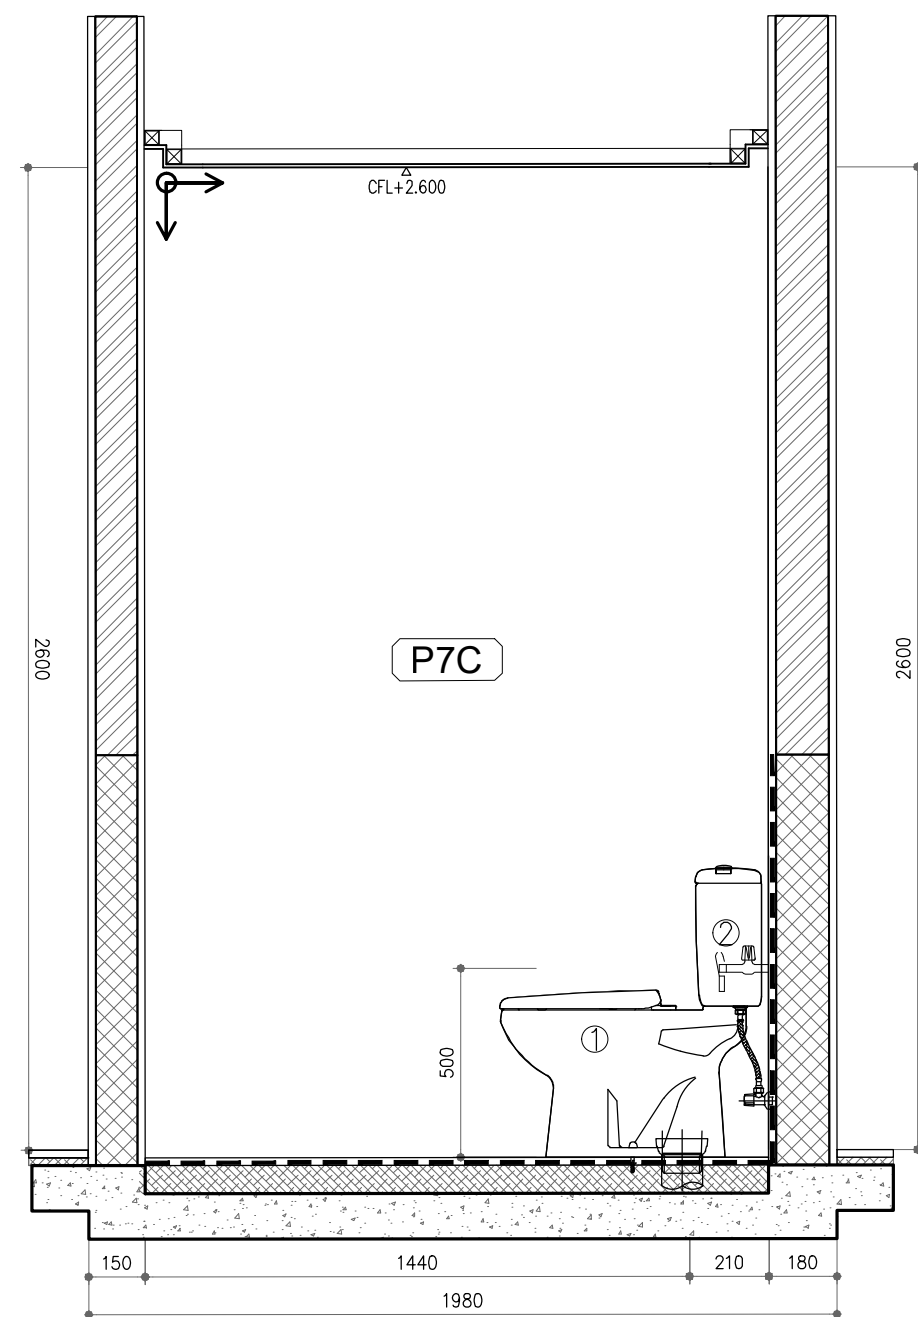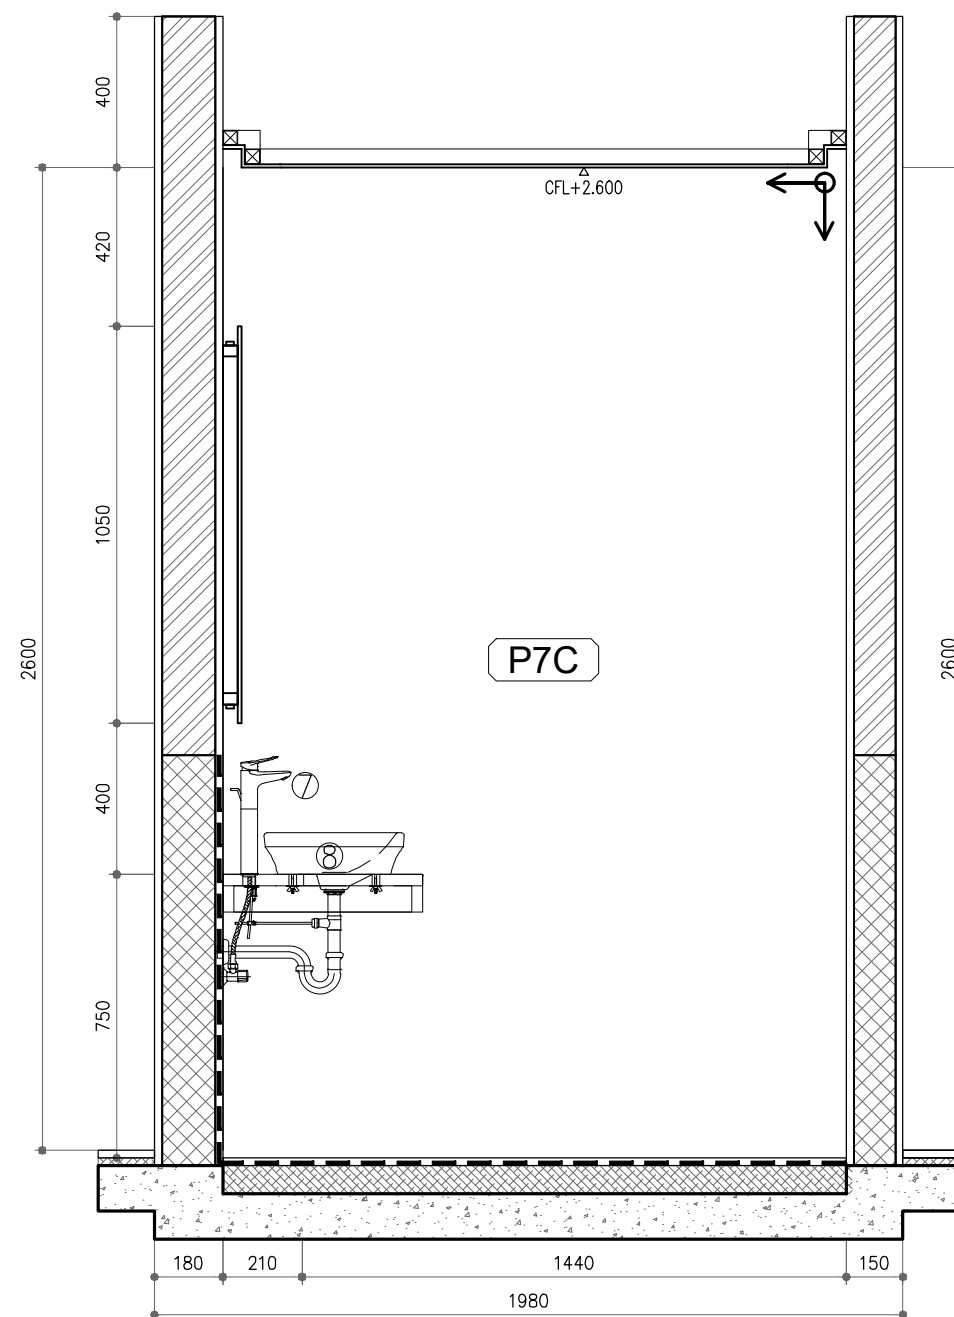


OWNER/CLIENT	PROJECT	INTERIOR DESIGN CONSULTANT	OTHERS	DRAWING TITLE			DRAWN	DRAWING NUMBER
APPROVED : .../.../...	BPDB KELAPA SAWIT	PT. MADEA AGKASAMA  Jl. Hati Suci No. 4 Gd. Sakura Lt. 2 Room 201 Kel. Kampung Bali, Kec. Tanah Abang, Jakarta Pusat Telp. 021 - 2303483 , Fax. 021 - 2303483  APPROVED : //		TOILET DETAIL (9) SECOND FLOOR	SCALE : 1 : 20	ALL MEASUREMENT MUST BE CHECKED AT BY SITE BY THE CONTRACTORS AND ANY DIFFERENCES REPORTED/INITIATED TO THE DESIGNER FOR CLARIFICATION BEFORE PROCEEDING.	BNT DATE : .../.../...	IN2.DAIS-A9
							CHECKED FAY DATE : .../.../...	PAGE 059
							DRAWING FOR TENDER	
							DATE : 2024/04/22	
(signed)	..... (name) ..... (position) ..... (Dep./Div.)	ANDP ARSITEK INTERIOR DESIGNER				#	REVISION :	DATE



OWNER/CLIENT	PROJECT	INTERIOR DESIGN CONSULTANT	OTHERS	DRAWING TITLE			DRAWN	DRAWING NUMBER	
APPROVED : .../.../...	BPDB KELAPA SAWIT	PT. <b>MADEA</b> <b>AGKASAMA</b> Jl. Hati Suci No. 4 Gd. Sakura Lt. 2 Room 201 Kel. Kampung Bali, Kec. Tanah Abang, Jakarta Pusat Telp. 021 - 2303483 , Fax. 021 - 2303483 APPROVED : //		TOILET DETAIL (9) SECOND FLOOR		.../.../...	BNT	IN2.DAIS-A9	
							DATE : .../.../...		
							CHECKED		PAGE
							FAY		060
							DATE : .../.../...		
(signed) .....	(name) .....	ANDP ARSITEK INTERIOR DESIGNER	SCALE : 1 : 20	ALL MEASUREMENT MUST BE CHECKED AT BY SITE BY THE CONTRACTORS AND ANY DIFFERENCES REPORTED/INITIATED TO THE DESIGNER FOR CLARIFICATION BEFORE PROCEEDING.		.../.../...	DRAWING FOR	DATE : 2024/04/22	
(signed) .....	(position) .....						(Dep./Div.) .....	#	REVISION :





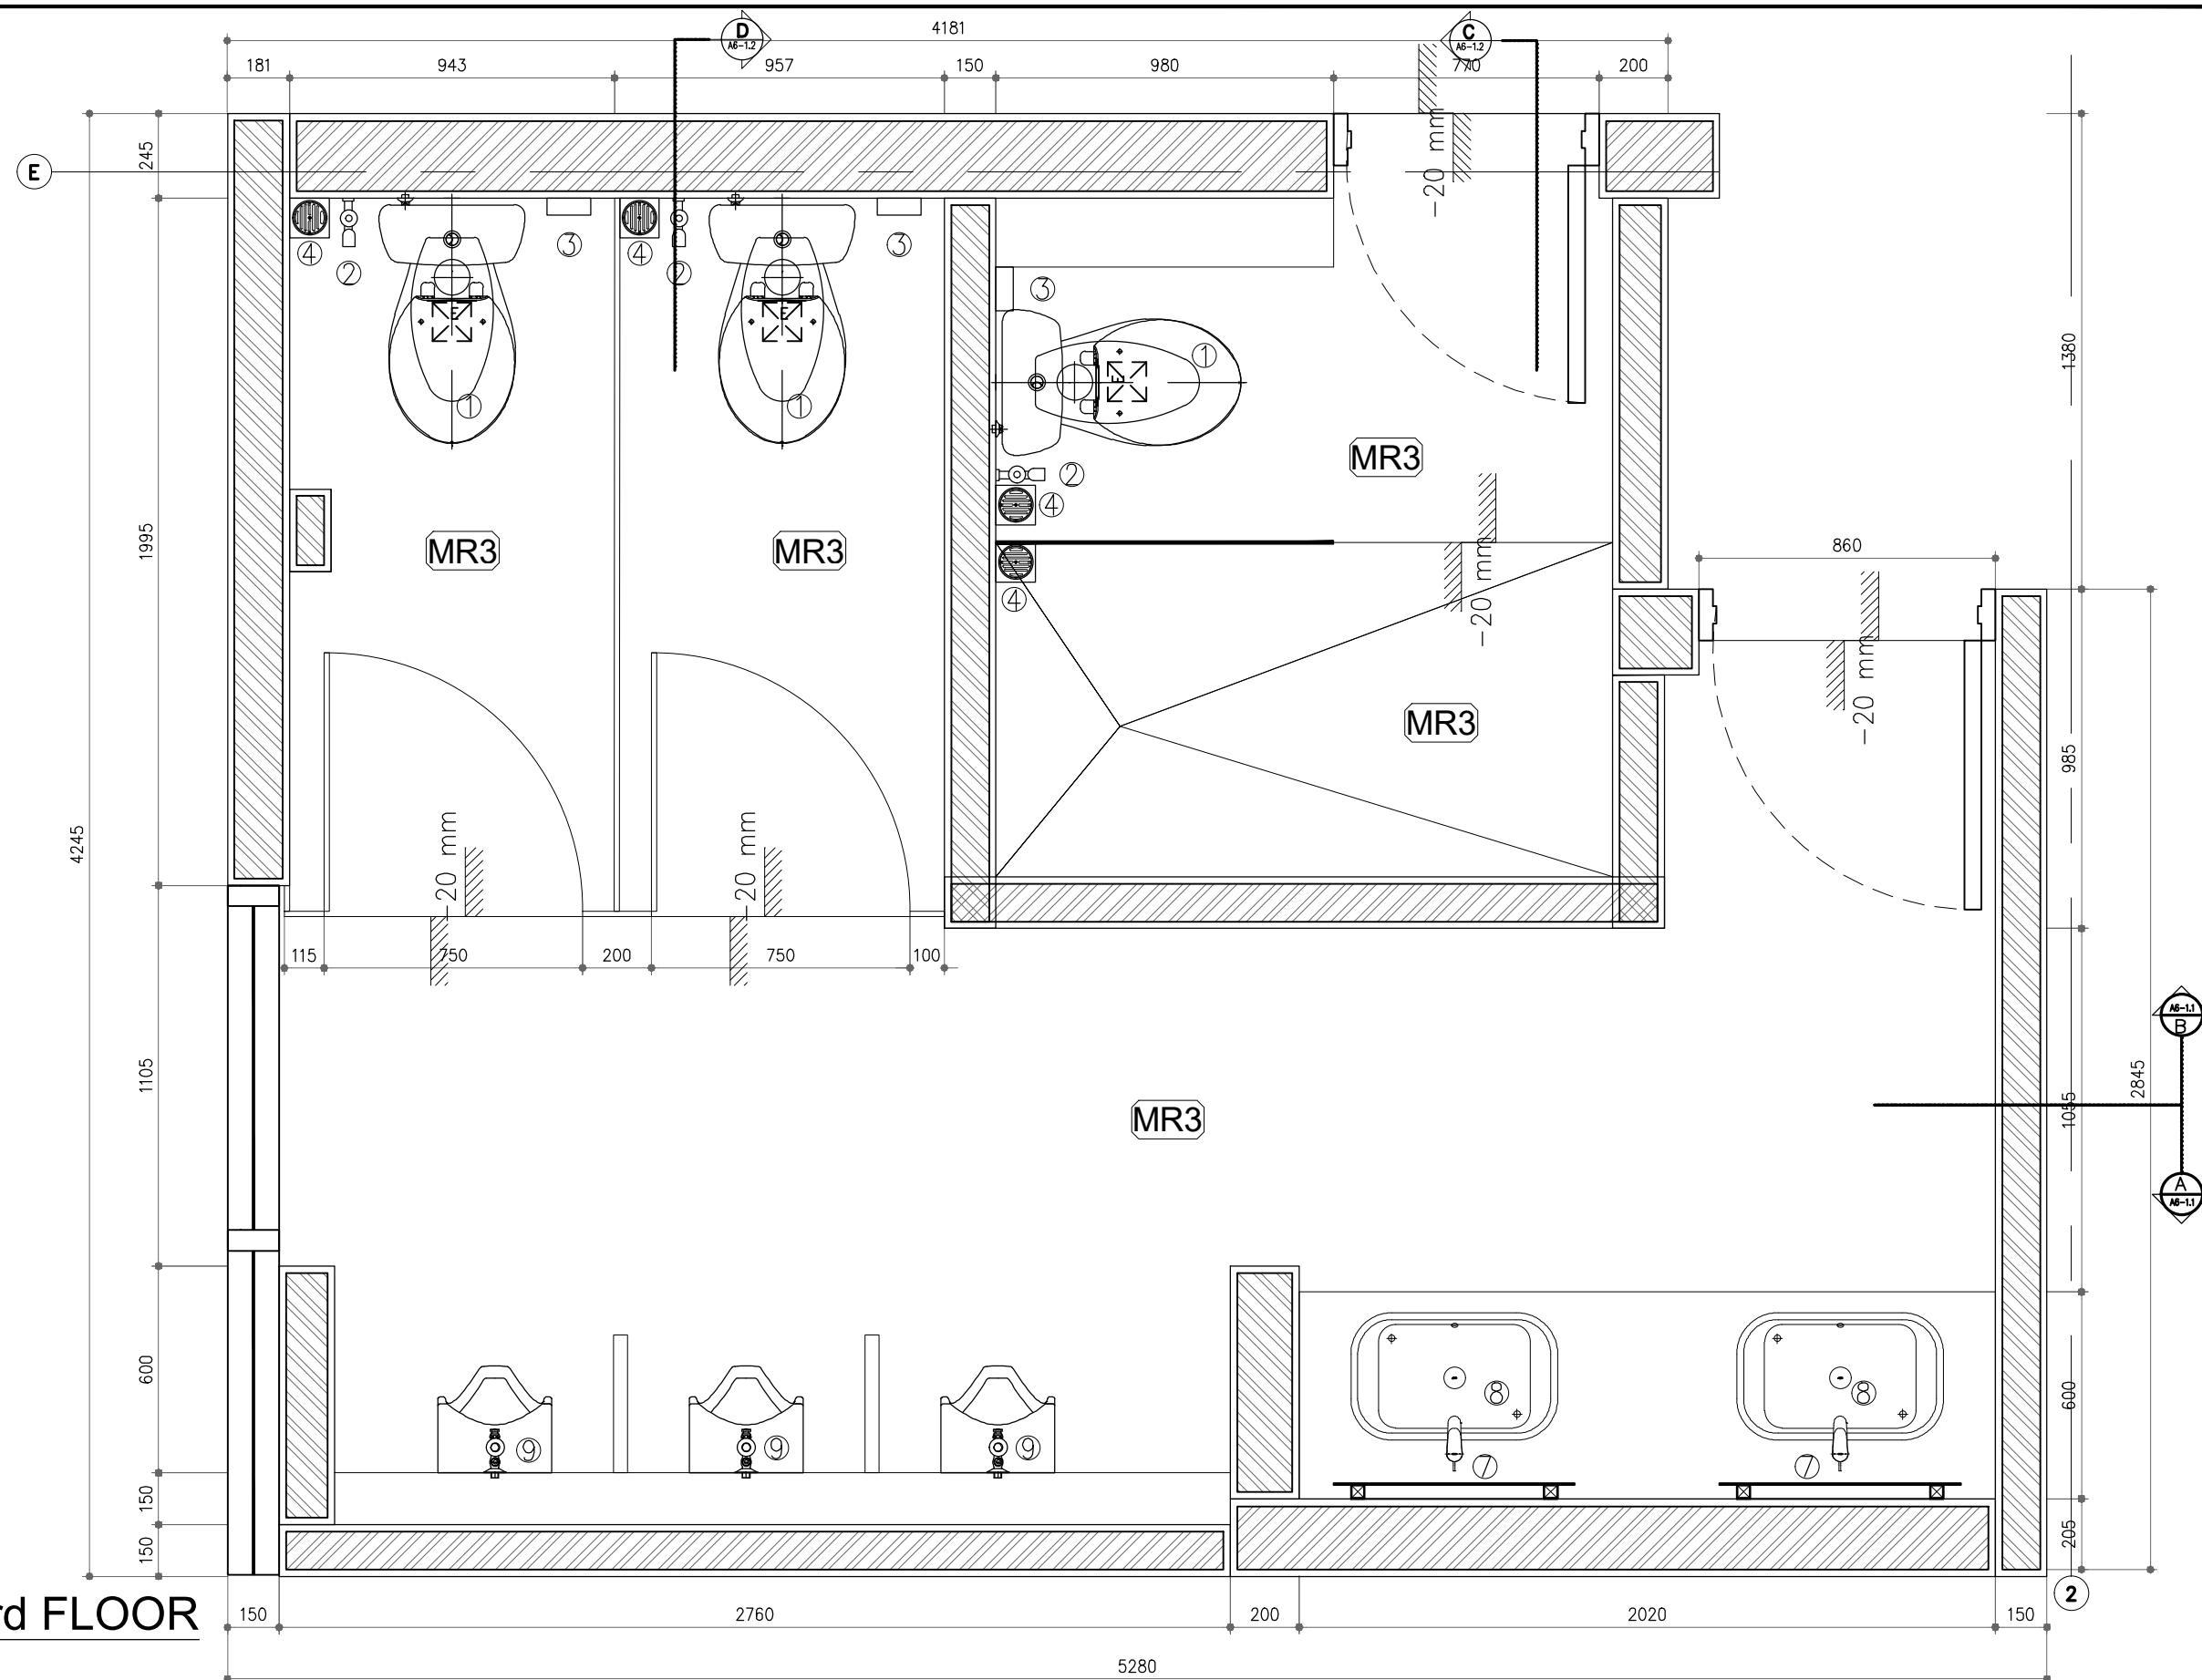









# PLAN MALE TOILET 3rd FLOOR

SCALE 1 : 20



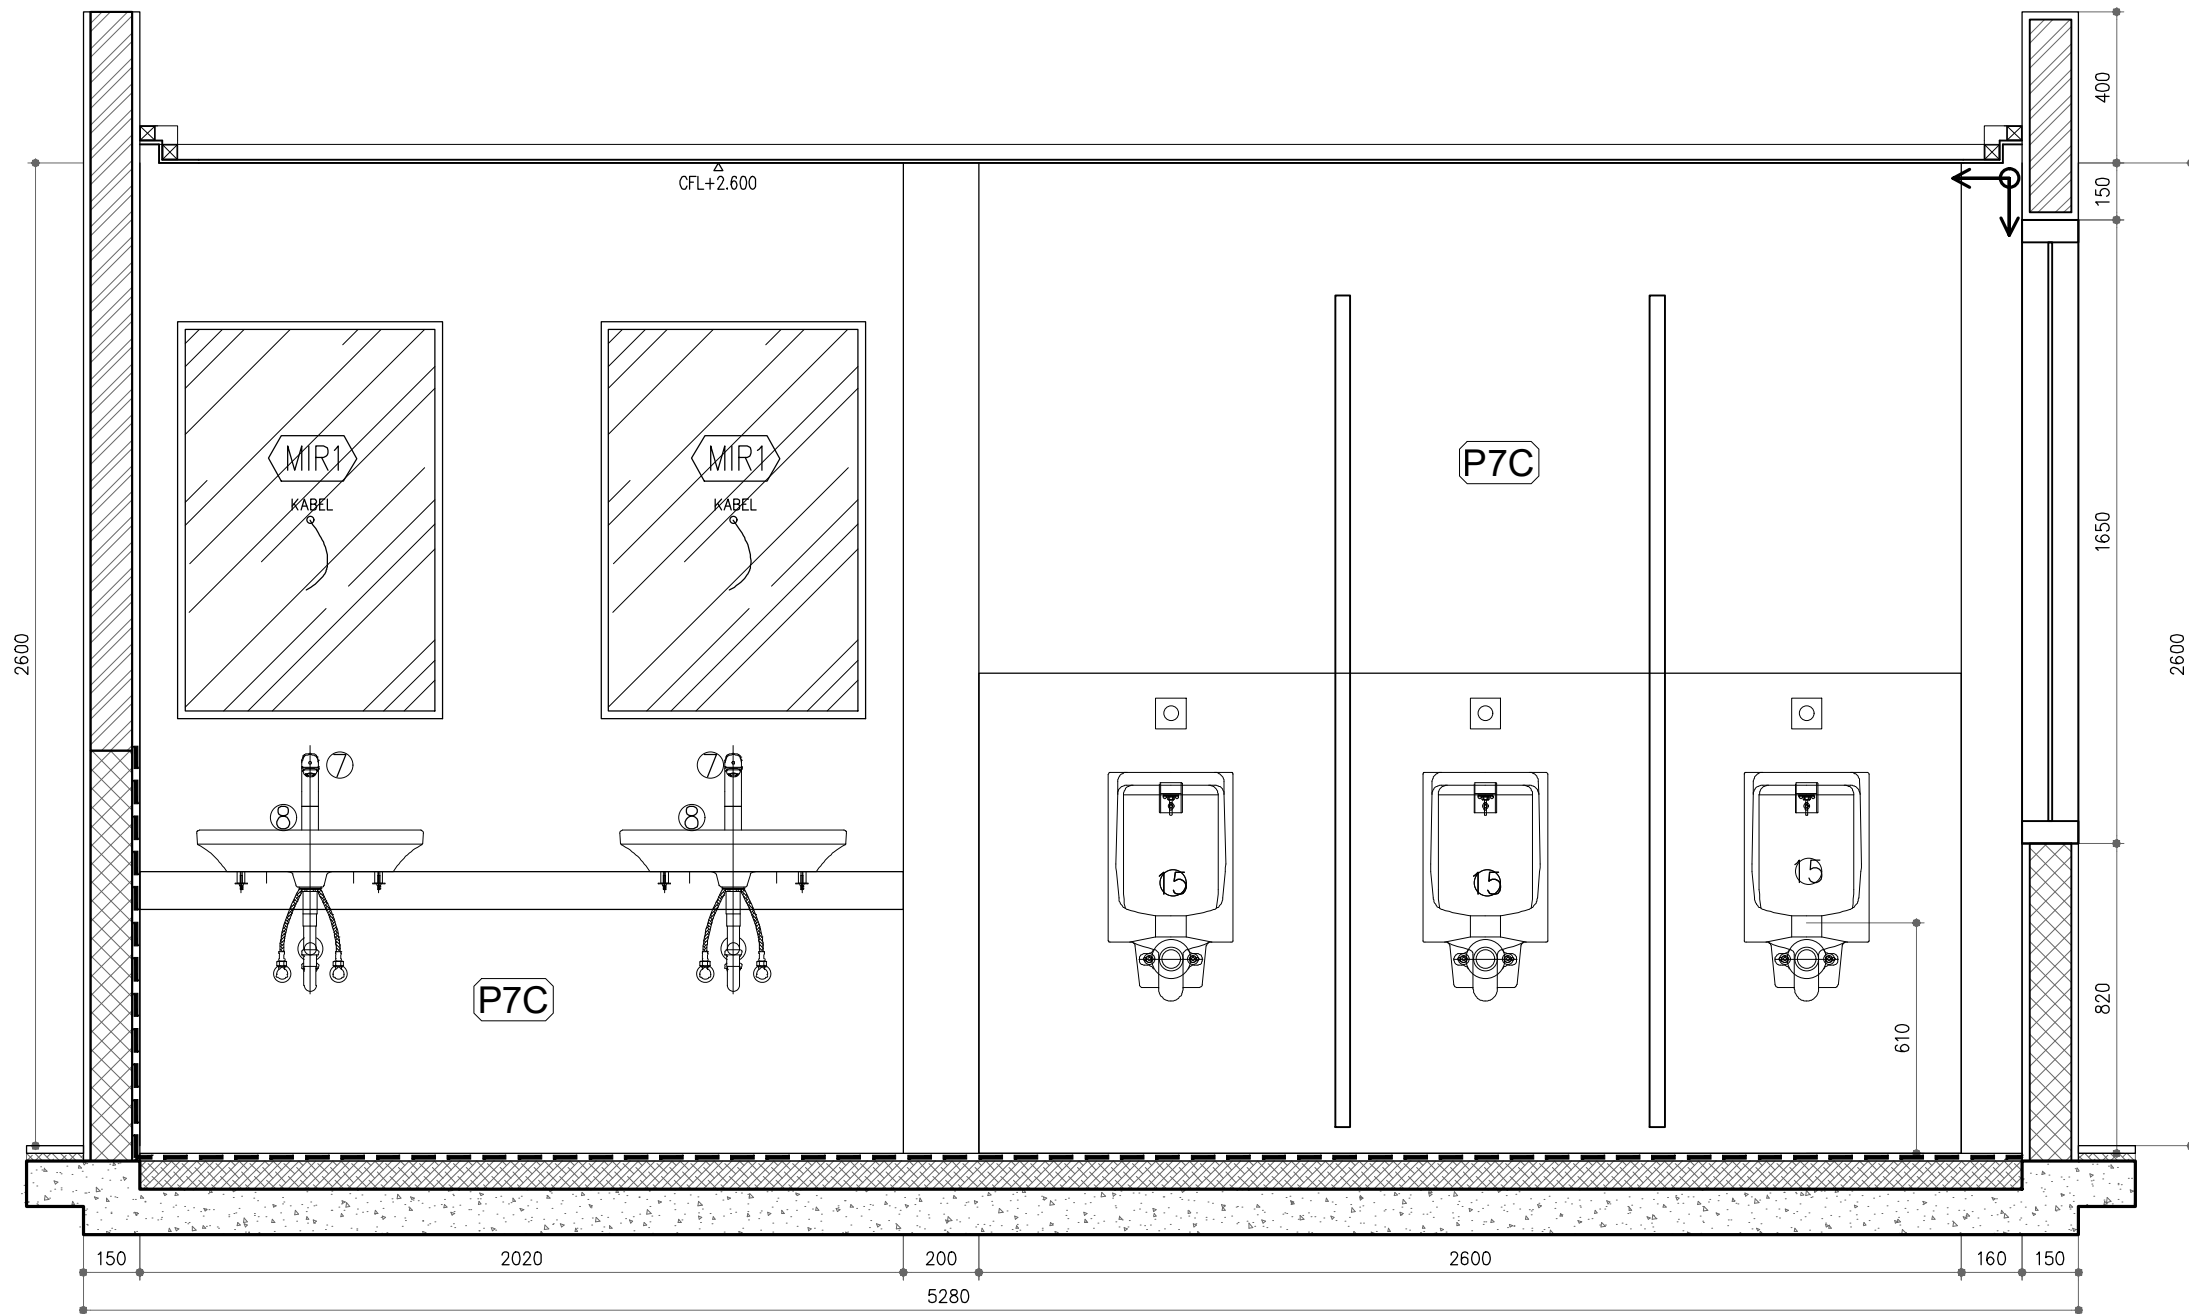



<div>OWNER/CLIENT</div> <div></div> <div>APPROVED : .../.../...</div> <div><div>..... (name)</div><div>..... (position)</div><div>..... (Dep./Div.)</div></div> <div>(signed)</div>	<div>PROJECT</div> <div>BPDB KELAPA SAWIT</div> <div>JL.Medan Merdeka Tim, RT.7/RW.1, Gambir, Kec. Gambir, Kota Jakarta Pusat, Daerah Khusus Ibukota Jakarta 10110</div>	<div>INTERIOR DESIGN CONSULTANT</div> <div>PT. <b>MADEA</b> <b>AGKASAMA</b></div> <div>Jl. Hati Suci No. 4 Gd. Sakura Lt. 2 Room 201 Kel. Kampung Bali, Kec. Tanah Abang, Jakarta Pusat Telp. 021 - 2303483, Fax. 021 - 2303483</div> <div>APPROVED : //</div> <div>ANDP ARSITEK INTERIOR DESIGNER</div>	<div>OTHERS</div>	<div>DRAWING TITLE</div> <div>MALE TOILET DETAIL (5) THIRD FLOOR</div> <div>SCALE : 1 : 20</div> <div>ALL MEASUREMENT MUST BE CHECKED AT BY SITE BY THE CONTRACTORS AND ANY DIFFERENCES REPORTED/INITIATED TO THE DESIGNER FOR CLARIFICATION BEFORE PROCEEDING.</div>	<div></div> <div></div> <div></div> <div></div> <div></div> <div>#</div>	<div>.../.../...</div> <div>.../.../...</div> <div>.../.../...</div> <div>.../.../...</div> <div>.../.../...</div> <div>REVISION :</div>	<div>.../.../...</div> <div>.../.../...</div> <div>.../.../...</div> <div>.../.../...</div> <div>DATE</div>	<div>DRAWN</div> <div>BNT</div> <div>DATE : .../.../...</div> <div>CHECKED</div> <div>FAY</div> <div>DATE : .../.../...</div> <div>DRAWING FOR</div>	<div>DRAWING NUMBER</div> <div>IN2.DAIS-A10</div> <div>PAGE</div> <div>062</div> <div>DATE : 2024/04/22</div> <div>TENDER</div>
--	--	--	-------------------	---	---	--	---	--	---



SECTION - A  
SCALE 1 : 20

OWNER/CLIENT  APPROVED : .../.../...  ..... (name) ..... (position) ..... (Dep./Div.)  (signed)	PROJECT  BPDB KELAPA SAWIT  Jl. Medan Merdeka Tim, RT.7/RW.1, Gambir, Kec. Gambir, Kota Jakarta Pusat, Daerah Khusus Ibukota Jakarta 10110	INTERIOR DESIGN CONSULTANT  PT. <b>M</b> ADEA AGKASAMA  Jl. Hati Suci No. 4 Gd. Sakura Lt. 2 Room 201 Kel. Kampung Bali, Kec. Tanah Abang, Jakarta Pusat Telp. 021 - 2303483, Fax. 021 - 2303483 APPROVED : //  ANDP ARSITEK INTERIOR DESIGNER	OTHERS	DRAWING TITLE  MALE TOILET DETAIL (5) THIRD FLOOR  SCALE : 1 : 20  ALL MEASUREMENT MUST BE CHECKED AT BY SITE BY THE CONTRACTORS AND ANY DIFFERENCES REPORTED/INITIATED TO THE DESIGNER FOR CLARIFICATION BEFORE PROCEEDING.	<div><div></div><div></div><div></div><div></div><div></div></div> <div># REVISION :</div>	<div><div>.../.../...</div><div>.../.../...</div><div>.../.../...</div><div>.../.../...</div><div>.../.../...</div></div> <div>DATE</div>	DRAWN BNT DATE : .../.../...	DRAWING NUMBER IN2.DAIS-A10
							CHECKED FAY DATE : .../.../...	PAGE 063
							DRAWING FOR TENDER	DATE : 2024/04/22




<div>OWNER/CLIENT</div> <div></div> <div>APPROVED : .../.../...</div> <div><div>..... (name)</div><div>..... (position)</div><div>(signed) .....</div><div>..... (Dep./Div.)</div></div>	<div>PROJECT</div> <div><div>BPDB</div><div>KELAPA SAWIT</div></div> <div>JL.Medan Merdeka Tim, RT.7/RW.1, Gambir, Kec. Gambir, Kota Jakarta Pusat, Daerah Khusus Ibukota Jakarta 10110</div>	<div>INTERIOR DESIGN CONSULTANT</div> <div><div>PT. MADEA AGKASAMA</div><div>Jl. Hati Suci No. 4 Gd. Sakura Lt. 2 Room 201 Kel. Kampung Bali, Kec. Tanah Abang, Jakarta Pusat Telp. 021 - 2303483 , Fax. 021 - 2303483</div><div>APPROVED : //</div><div>ANDP ARSITEK INTERIOR DESIGNER</div></div>	<div>OTHERS</div>	<div>DRAWING TITLE</div> <div>MALE TOILET DETAIL (5)</div> <div>THIRD FLOOR</div>	<div></div>		.../.../...
					<div></div>		.../.../...
					<div></div>		.../.../...
				<div>SCALE : 1 : 20</div>	<div></div>		.../.../...
				<div>ALL MEASUREMENT MUST BE CHECKED AT BY SITE BY THE CONTRACTORS AND ANY DIFFERENCES REPORTED/INITIATED TO THE DESIGNER FOR CLARIFICATION BEFORE PROCEEDING.</div>	<div></div>		.../.../...
		<div>#</div>	<div>REVISION :</div>		<div>DATE</div>		
				<div>DRAWN</div> <div>BNT</div> <div>DATE : .../.../...</div> <div>CHECKED</div> <div>FAY</div> <div>DATE : .../.../...</div> <div>DRAWING FOR</div> <div>TENDER</div>	<div>DRAWING NUMBER</div> <div>IN2.DAIS-A10</div> <div>PAGE</div> <div>064</div> <div>DATE : 2024/04/22</div>		







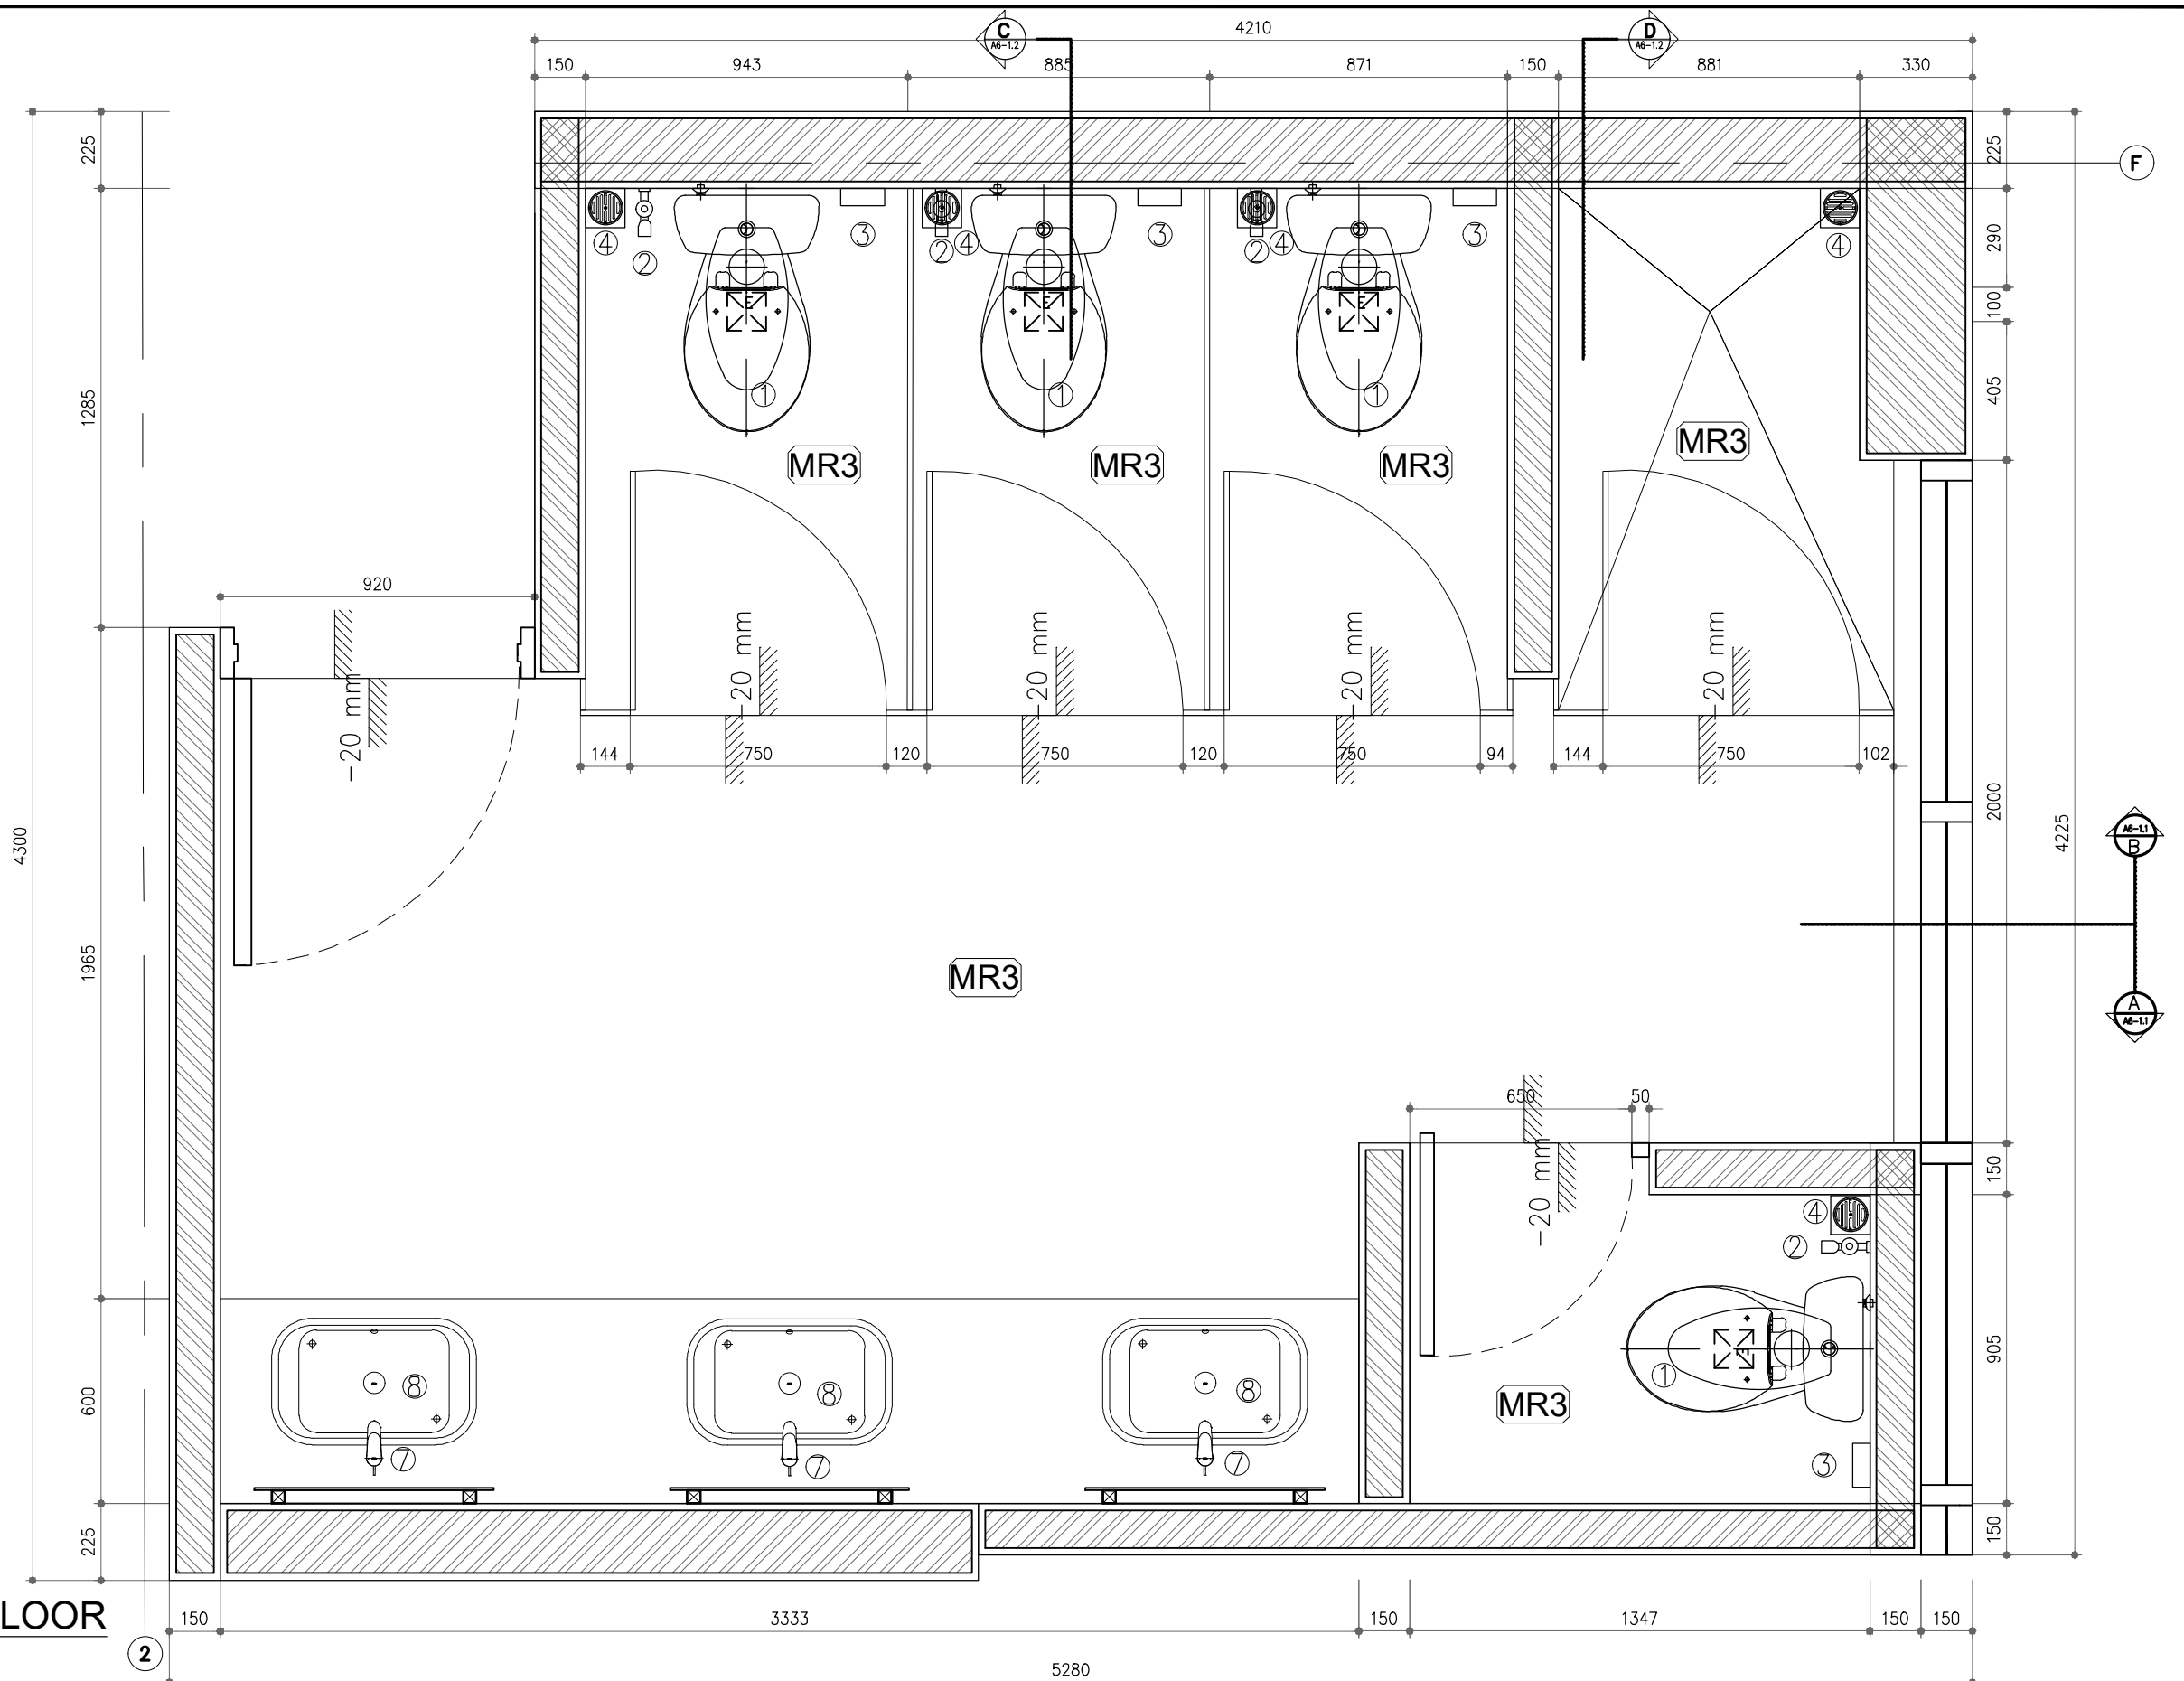












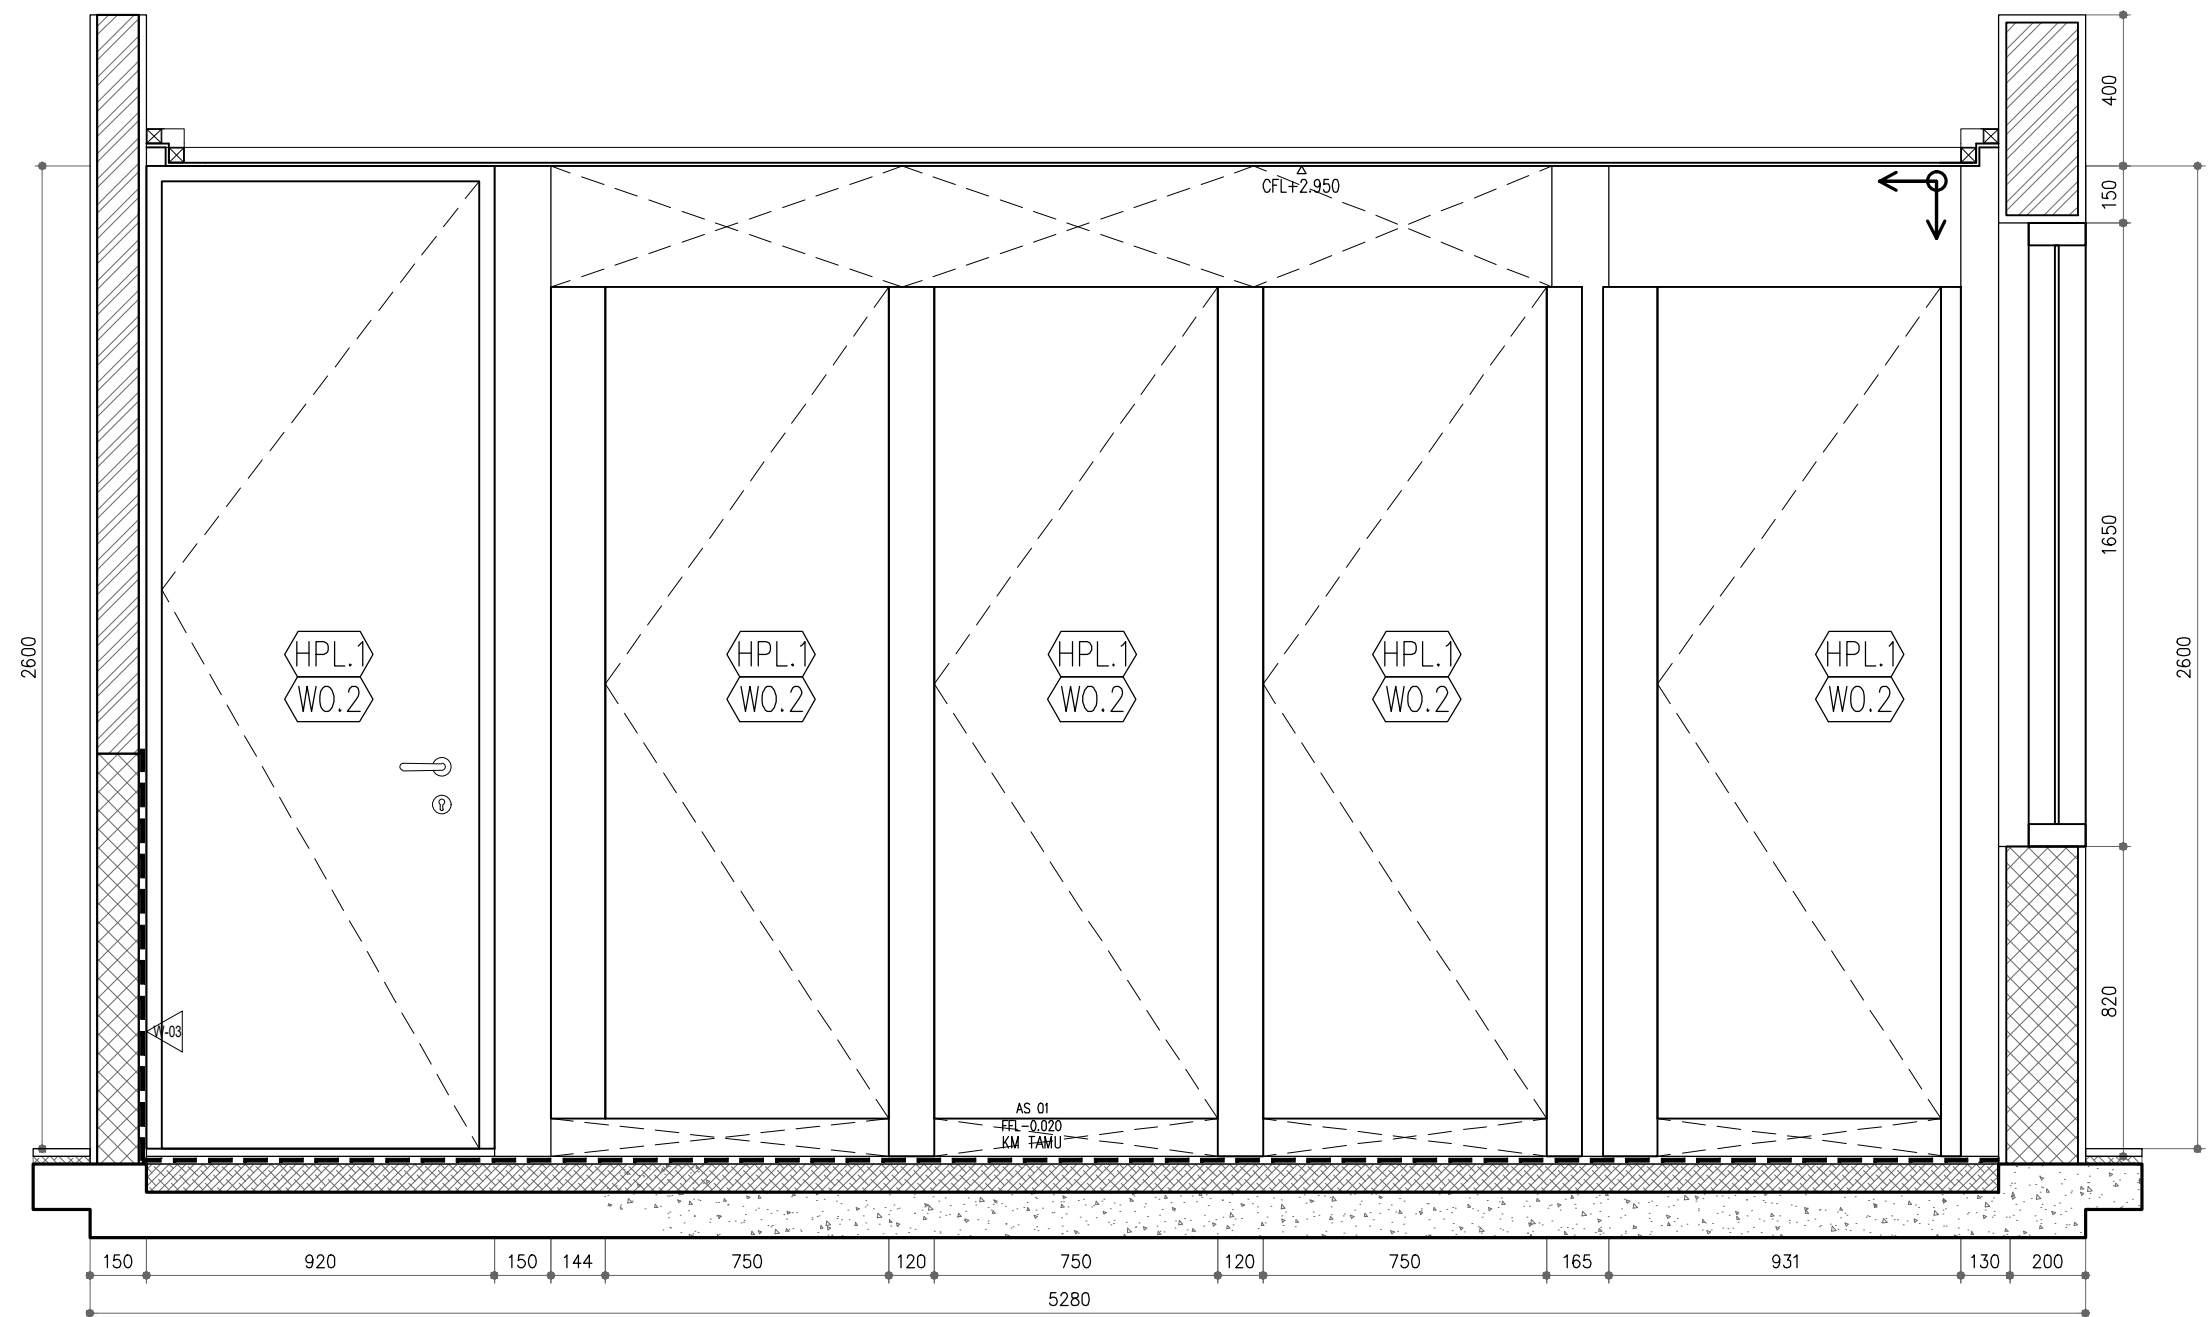
## PLAN FEMALE TOILET 3rd FLOOR

SCALE 1 : 20

<div>OWNER/CLIENT</div> <div></div> <div>APPROVED : .../.../...</div> <div>(signed)</div>	<div>PROJECT</div> <div>BPDB KELAPA SAWIT</div> <div>Jl.Medan Merdeka Tim, RT.7/RW.1, Gambir, Kec. Gambir, Kota Jakarta Pusat, Daerah Khusus Ibukota Jakarta 10110</div>	<div>INTERIOR DESIGN CONSULTANT</div> <div>PT. MADEA AGKASAMA</div> <div>Jl. Hati Suci No. 4 Gd. Sakura Lt. 2 Room 201 Kel. Kampung Bali, Kec. Tanah Abang, Jakarta Pusat Telp. 021 - 2303483 , Fax. 021 - 2303483</div> <div>APPROVED : //</div> <div>ANDP ARSITEK INTERIOR DESIGNER</div>	<div>OTHERS</div>	<div>DRAWING TITLE</div> <div>FEMALE TOILET DETAIL (6) THIRD FLOOR</div> <div>SCALE : 1 : 20</div> <div>ALL MEASUREMENT MUST BE CHECKED AT BY SITE BY THE CONTRACTORS AND ANY DIFFERENCES REPORTED/INITIATED TO THE DESIGNER FOR CLARIFICATION BEFORE PROCEEDING.</div>		<div></div> <div>.../.../...</div>	<div>DRAWN</div> <div>BNT</div> <div>DATE : .../.../...</div>	<div>DRAWING NUMBER</div> <div>IN2.DAIS-A11</div>
				<div></div> <div>.../.../...</div>	<div>CHECKED</div> <div>FAY</div> <div>DATE : .../.../...</div>	<div>PAGE</div> <div>067</div>		
				<div></div> <div>.../.../...</div>	<div>DRAWING FOR</div> <div>TENDER</div>	<div>DATE : 2024/04/22</div>		
				<div></div> <div>.../.../...</div>				
				<div>#</div> <div>REVISION :</div>	<div>DATE</div>			




<div>OWNER/CLIENT</div> <div></div> <div>APPROVED : .../.../...</div> <div><div>..... (name)</div><div>..... (position)</div><div>(signed) .....</div><div>..... (Dep./Div.)</div></div>	<div>PROJECT</div> <div><div>BPDB</div><div>KELAPA SAWIT</div></div> <div>JL.Medan Merdeka Tim, RT.7/RW.1, Gambir, Kec. Gambir, Kota Jakarta Pusat, Daerah Khusus Ibukota Jakarta 10110</div>	<div>INTERIOR DESIGN CONSULTANT</div> <div><div>PT. MADEA AGKASAMA</div><div>Jl. Hati Suci No. 4 Gd. Sakura Lt. 2 Room 201 Kel. Kampung Bali, Kec. Tanah Abang, Jakarta Pusat Telp. 021 - 2303483 , Fax. 021 - 2303483</div><div>APPROVED : //</div><div>ANDP ARSITEK INTERIOR DESIGNER</div></div>	<div>OTHERS</div>	<div>DRAWING TITLE</div> <div>FEMALE TOILET DETAIL (6)</div> <div>THIRD FLOOR</div>	<div></div>		<div>.../.../...</div>	<div>DRAWN</div> <div>BNT</div> <div>DATE : .../.../...</div>	<div>DRAWING NUMBER</div> <div>IN2.DAIS-A11</div>
					<div></div>		<div>.../.../...</div>	<div>CHECKED</div> <div>FAY</div> <div>DATE : .../.../...</div>	<div>PAGE</div> <div>068</div>
				<div>SCALE : 1 : 20</div>	<div></div>		<div>.../.../...</div>		
				<div>ALL MEASUREMENT MUST BE CHECKED AT BY SITE BY THE CONTRACTORS AND ANY DIFFERENCES REPORTED/INITIATED TO THE DESIGNER FOR CLARIFICATION BEFORE PROCEEDING.</div>	<div></div>		<div>.../.../...</div>	<div>DRAWING FOR</div> <div>TENDER</div>	<div>DATE : 2024/04/22</div>
					<div></div>	<div>#</div>	<div>REVISION :</div>	<div>DATE</div>	










SECTION - B

 SCALE 1 : 20







<div>OWNER/CLIENT</div> <div></div> <div>APPROVED : .../.../...</div> <div>(signed)</div>	<div>PROJECT</div> <div>BPDB KELAPA SAWIT</div> <div>Jl. Medan Merdeka Tim, RT.7/RW.1, Gambir, Kec. Gambir, Kota Jakarta Pusat, Daerah Khusus Ibukota Jakarta 10110</div>	<div>INTERIOR DESIGN CONSULTANT</div> <div>PT. MADEA AGKASAMA</div> <div>Jl. Hati Suci No. 4 Gd. Sakura Lt. 2 Room 201 Kel. Kampung Bali, Kec. Tanah Abang, Jakarta Pusat Telp. 021 - 2303483, Fax. 021 - 2303483</div> <div>APPROVED : //</div> <div>ANDP ARSITEK INTERIOR DESIGNER</div>	<div>OTHERS</div>	<div>DRAWING TITLE</div> <div>FEMALE TOILET DETAIL (6) THIRD FLOOR</div> <div>SCALE : 1 : 20</div> <div>ALL MEASUREMENT MUST BE CHECKED AT BY SITE BY THE CONTRACTORS AND ANY DIFFERENCES REPORTED/INITIATED TO THE DESIGNER FOR CLARIFICATION BEFORE PROCEEDING.</div>	<div>△</div> <div>△</div> <div>△</div> <div>△</div> <div>△</div> <div>#</div>	<div>.../.../...</div> <div>.../.../...</div> <div>.../.../...</div> <div>.../.../...</div> <div>.../.../...</div> <div>REVISION :</div>	<div>...</div> <div>...</div> <div>...</div> <div>...</div> <div>...</div> <div>DATE</div>	<div>DRAWN</div> <div>BNT</div> <div>DATE : .../.../...</div>	<div>DRAWING NUMBER</div> <div>IN2.DAIS-A11</div>
								<div>CHECKED</div> <div>FAY</div> <div>DATE : .../.../...</div>	<div>PAGE</div> <div>069</div>
								<div>DRAWING FOR</div>	<div>DATE : 2024/04/22</div>
								<div>TENDER</div>	







<div>OWNER/CLIENT</div> <div></div> <div>APPROVED : .../.../...</div> <div><div>..... (name)</div><div>..... (position)</div><div>(signed) ..... (Dep./Div.)</div></div>	<div>PROJECT</div> <div>BPDB KELAPA SAWIT</div> <div>JL.Medan Merdeka Tim, RT.7/RW.1, Gambir, Kec. Gambir, Kota Jakarta Pusat, Daerah Khusus Ibukota Jakarta 10110</div>	<div>INTERIOR DESIGN CONSULTANT</div> <div>PT. <b>MADEA AGKASAMA</b></div> <div>Jl. Hati Suci No. 4 Gd. Sakura Lt. 2 Room 201 Kel. Kampung Bali, Kec. Tanah Abang, Jakarta Pusat Telp. 021 - 2303483 , Fax. 021 - 2303483</div> <div>APPROVED : //</div> <div>ANDP ARSITEK INTERIOR DESIGNER</div>	<div>OTHERS</div>	<div>DRAWING TITLE</div> <div>FEMALE TOILET DETAIL (6) THIRD FLOOR</div> <div>SCALE : 1 : 20</div> <div>ALL MEASUREMENT MUST BE CHECKED AT BY SITE BY THE CONTRACTORS AND ANY DIFFERENCES REPORTED/INITIATED TO THE DESIGNER FOR CLARIFICATION BEFORE PROCEEDING.</div>	<div></div> <div></div> <div></div> <div></div> <div></div> <div># REVISION :</div>	<div>.../.../...</div> <div>.../.../...</div> <div>.../.../...</div> <div>.../.../...</div> <div>.../.../...</div> <div>DATE</div>	<div>DRAWN BNT DATE : .../.../...</div> <div>CHECKED FAY DATE : .../.../...</div> <div>DRAWING FOR TENDER</div>	<div>DRAWING NUMBER</div> <div>IN2.DAIS-A11</div> <div>PAGE</div> <div>070</div> <div>DATE : 2024/04/22</div>
---	--	--	-------------------	---	--	--	---	---




OWNER/CLIENT  APPROVED : .../.../...  ..... (name) ..... (position) (signed) ..... (Dep./Div.)	PROJECT  BPDB KELAPA SAWIT  Jl. Medan Merdeka Tim, RT.7/RW.1, Gambir, Kec. Gambir, Kota Jakarta Pusat, Daerah Khusus Ibukota Jakarta 10110	INTERIOR DESIGN CONSULTANT  PT. <b>MADEA AGKASAMA</b> Jl. Hati Suci No. 4 Gd. Sakura Lt. 2 Room 201 Kel. Kampung Bali, Kec. Tanah Abang, Jakarta Pusat Telp. 021 - 2303483 , Fax. 021 - 2303483 APPROVED : //	OTHERS	DRAWING TITLE  FEMALE TOILET DETAIL (6)  THIRD FLOOR  SCALE : 1 : 20  ALL MEASUREMENT MUST BE CHECKED AT BY SITE BY THE CONTRACTORS AND ANY DIFFERENCES REPORTED/INITIATED TO THE DESIGNER FOR CLARIFICATION BEFORE PROCEEDING.			.../.../...	DRAWN BNT DATE : .../.../... CHECKED FAY DATE : .../.../... DRAWING FOR TENDER	DRAWING NUMBER IN2.DAIS-A11  PAGE 071  DATE : 2024/04/22
							.../.../...		
							.../.../...		
							.../.../...		
							.../.../...		
					#	REVISION :	DATE		

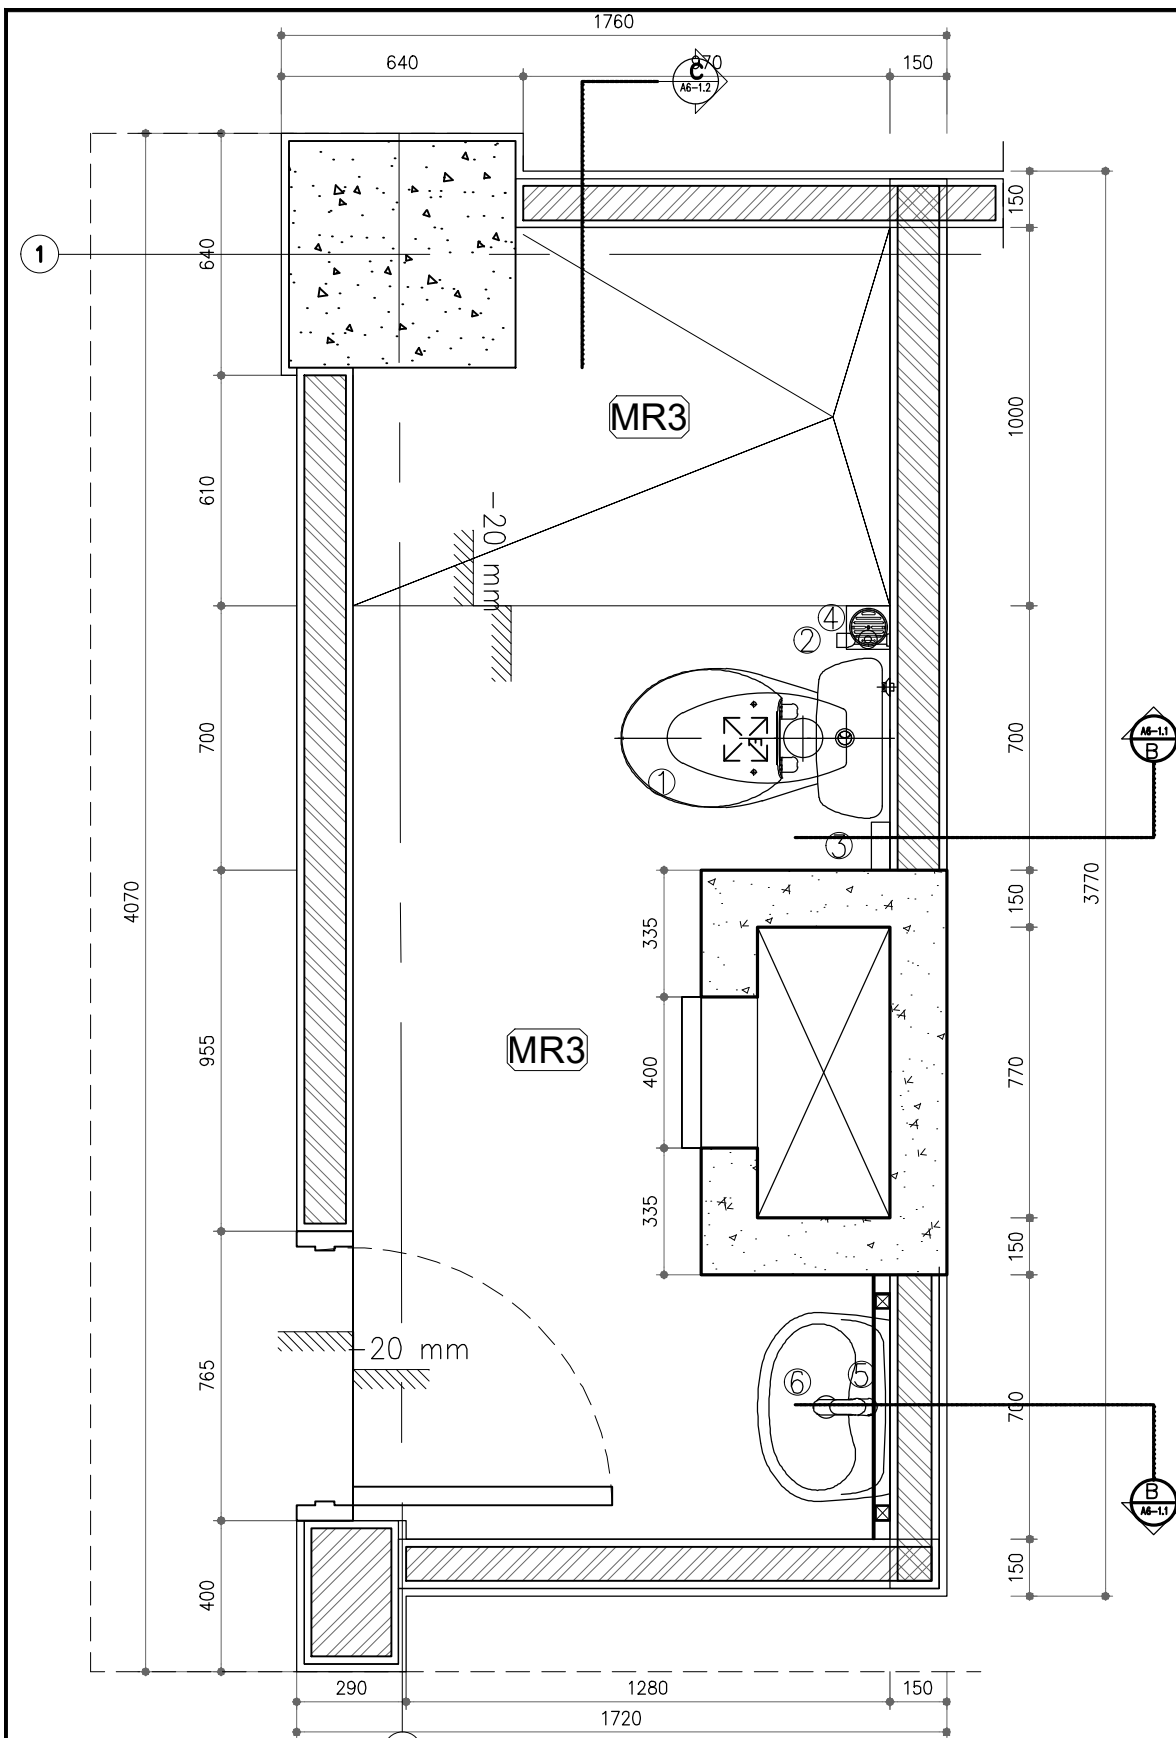


PLAN TOILET 1 THIRD FLOOR  
SCALE 1 : 20

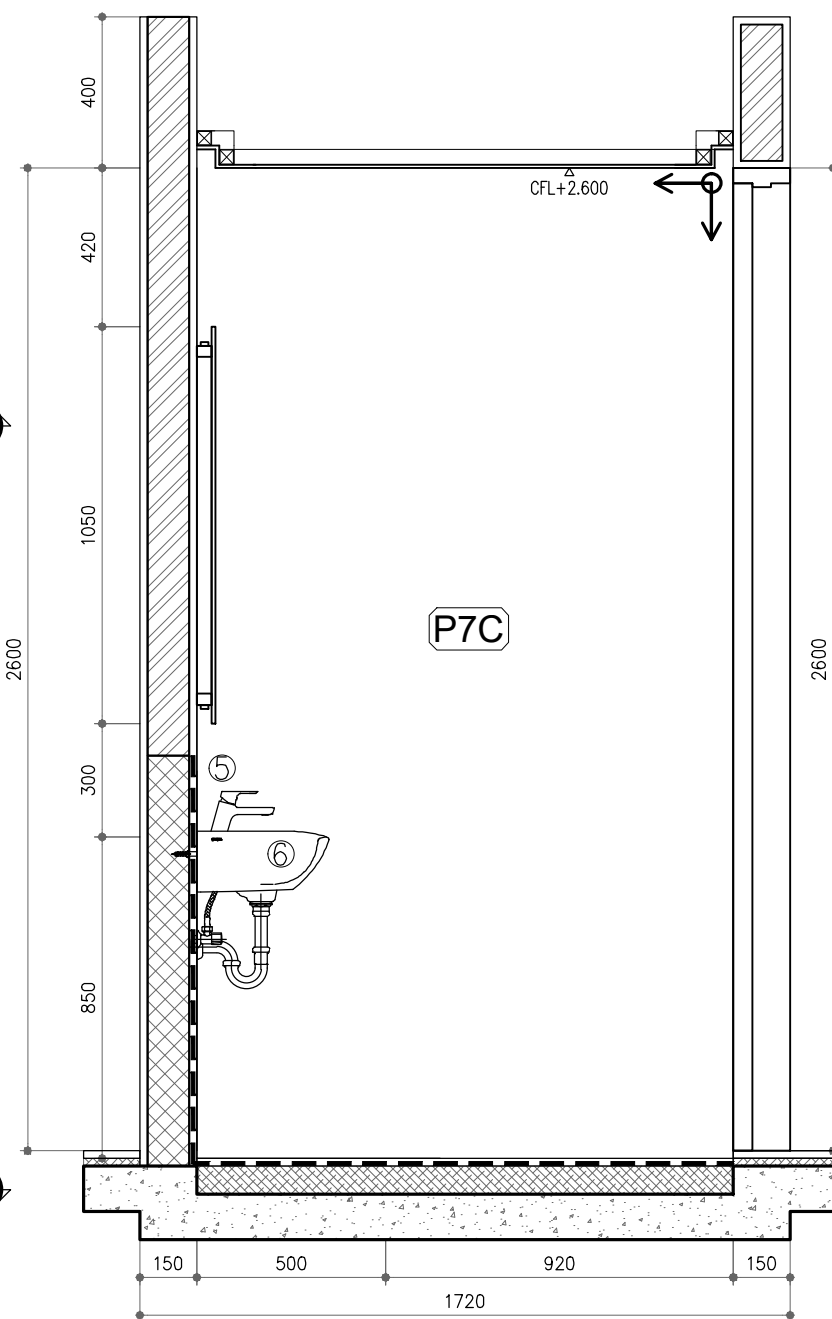



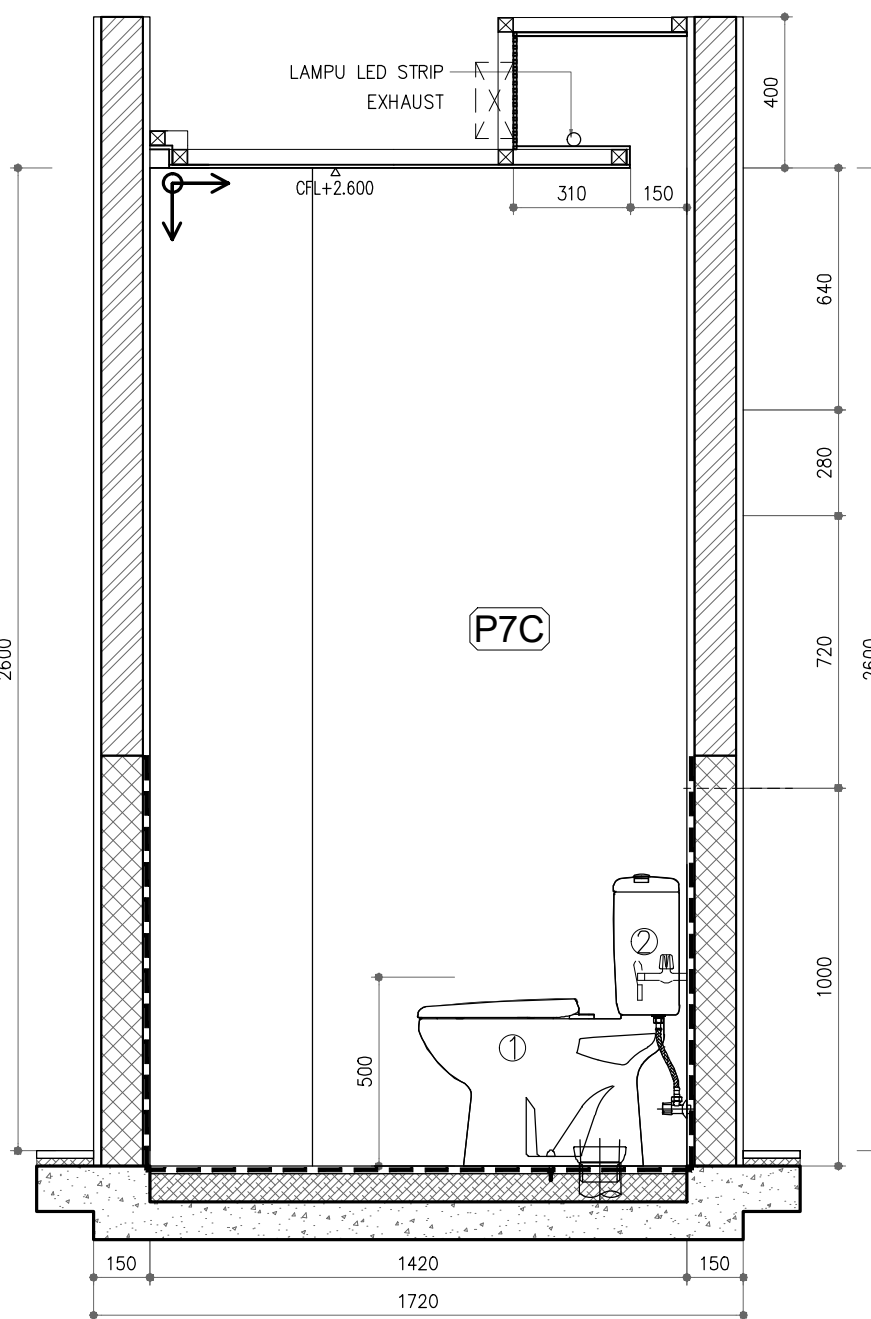


SECTION - A  
SCALE 1 : 20






SECTION - B  
SCALE 1 : 20


 
<div>OWNER/CLIENT</div> <div></div> <div>APPROVED : .../.../...</div> <div>(signed)</div>	<div>PROJECT</div> <div>BPDB KELAPA SAWIT</div> <div>Jl. Medan Merdeka Tim, RT.7/RW.1, Gambir, Kec. Gambir, Kota Jakarta Pusat, Daerah Khusus Ibukota Jakarta 10110</div>	<div>INTERIOR DESIGN CONSULTANT</div> <div>PT. MADEA AGKASAMA</div> <div>Jl. Hati Suci No. 4 Gd. Sakura Lt. 2 Room 201 Kel. Kampung Bali, Kec. Tanah Abang, Jakarta Pusat Telp. 021 - 2303483, Fax. 021 - 2303483</div> <div>APPROVED : //</div> <div>ANDP ARSITEK INTERIOR DESIGNER</div>	<div>OTHERS</div>	<div>DRAWING TITLE</div> <div>TOILET DETAIL (8) THIRD FLOOR</div> <div>SCALE : 1 : 20</div> <div>ALL MEASUREMENT MUST BE CHECKED AT BY SITE BY THE CONTRACTORS AND ANY DIFFERENCES REPORTED/INITIATED TO THE DESIGNER FOR CLARIFICATION BEFORE PROCEEDING.</div>	<div>REVISION :</div> <div>#</div> <div>DATE</div>	<div>DRAWN</div> <div>BNT</div> <div>DATE : .../.../...</div> <div>CHECKED</div> <div>FAY</div> <div>DATE : .../.../...</div> <div>DRAWING FOR</div>	<div>DRAWING NUMBER</div> <div>IN2.DAIS-A12</div> <div>PAGE</div> <div>072</div> <div>DATE : 2024/04/22</div> <div>TENDER</div>
--	---	--	-------------------	--	--	--	---





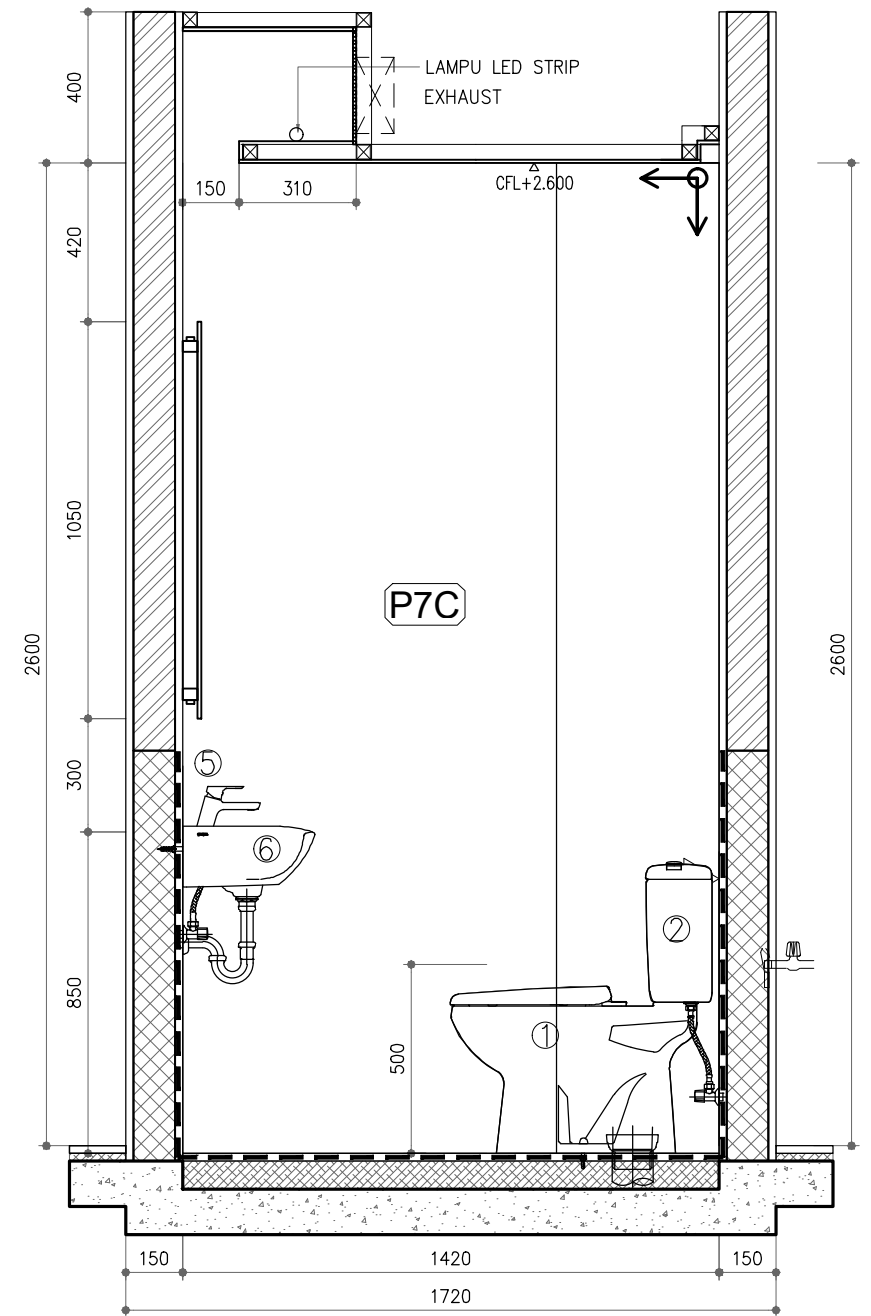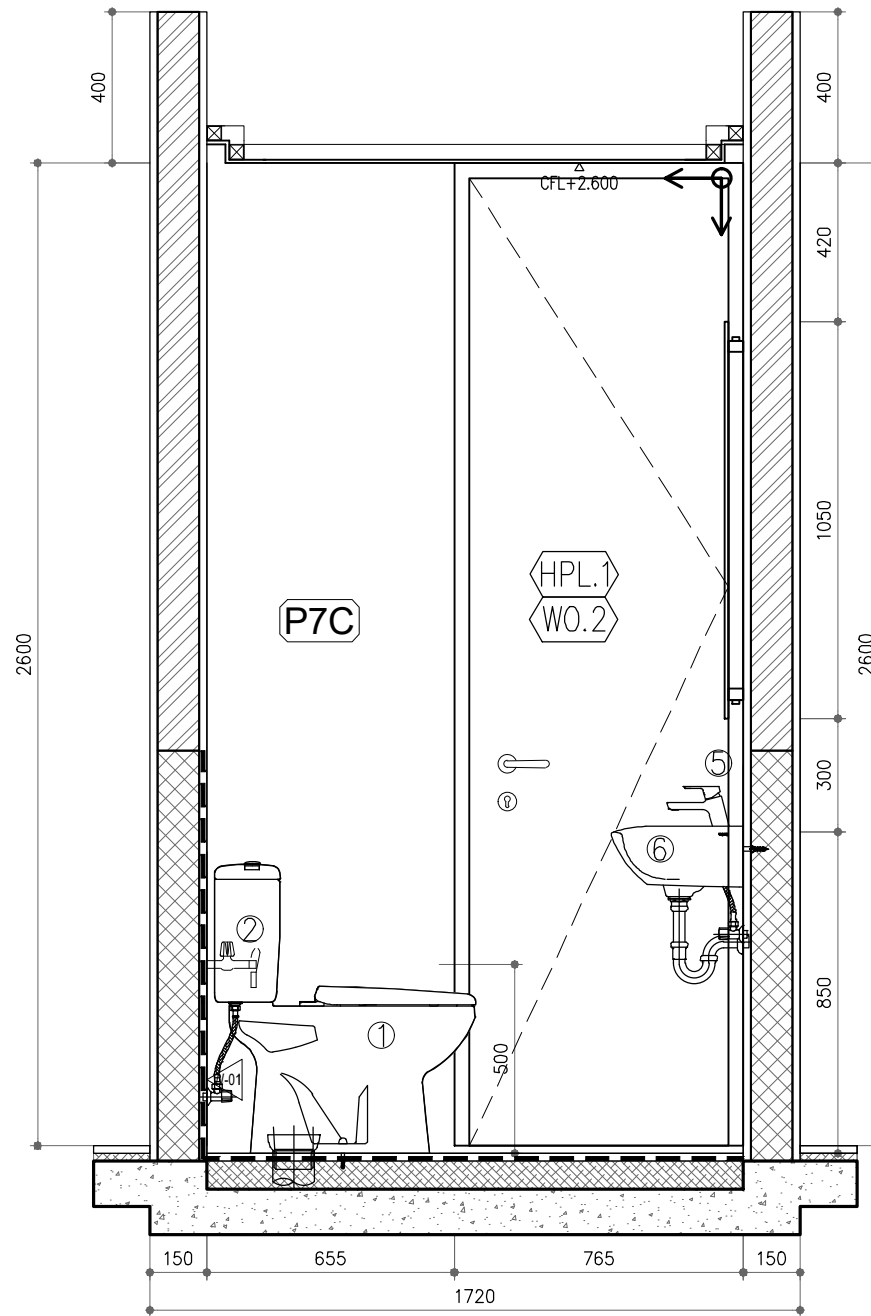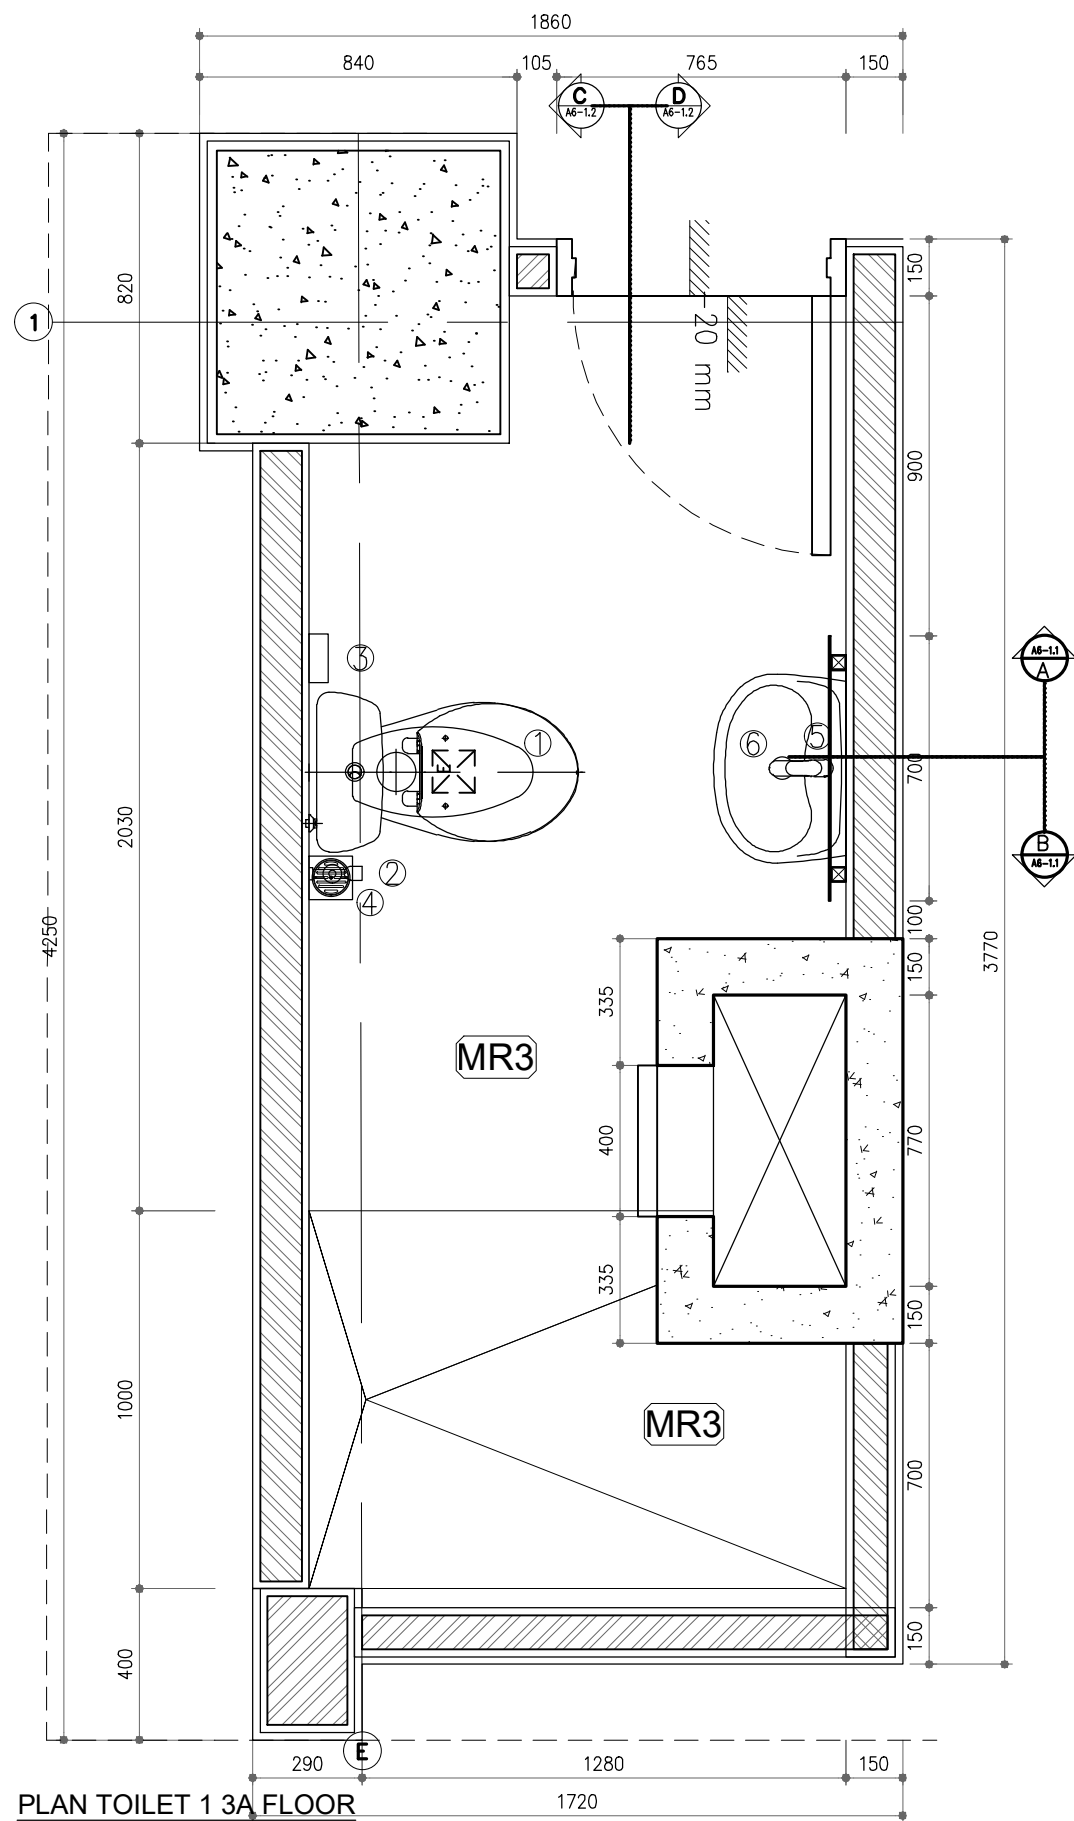


 
<div>OWNER/CLIENT</div> <div></div> <div>sawit</div> <div>APPROVED : .../.../...</div> <div><div>..... (name)</div><div>..... (position)</div><div>(signed) .....</div><div>..... (Dep./Div.)</div></div>	<div>PROJECT</div> <div><div>BPDB</div><div>KELAPA SAWIT</div></div> <div>Jl.Medan Merdeka Tim, RT.7/RW.1, Gambir, Kec. Gambir, Kota Jakarta Pusat, Daerah Khusus Ibukota Jakarta 10110</div>	<div>INTERIOR DESIGN CONSULTANT</div> <div><div>PT. MADEA</div><div>AGKASAMA</div></div> <div>Jl. Hati Suci No. 4 Gd. Sakura Lt. 2 Room 201 Kel. Kampung Bali, Kec. Tanah Abang, Jakarta Pusat Telp. 021 - 2303483 , Fax. 021 - 2303483</div> <div>APPROVED : //</div> <div>ANDP ARSITEK</div> <div>INTERIOR DESIGNER</div>	<div>OTHERS</div>	<div>DRAWING TITLE</div> <div>TOILET DETAIL (8)</div> <div>THIRD FLOOR</div>			<div></div>		.../.../...	<div>DRAWN</div> <div>BNT</div> <div>DATE : .../.../...</div>	<div>DRAWING NUMBER</div> <div>IN2.DAIS-A12</div>
							<div></div>		.../.../...	<div>CHECKED</div> <div>FAY</div> <div>DATE : .../.../...</div>	<div>PAGE</div> <div>073</div>
				<div>SCALE : 1 : 20</div>			<div></div>		.../.../...		
				<div>ALL MEASUREMENT MUST BE CHECKED AT BY SITE BY THE CONTRACTORS AND ANY DIFFERENCES REPORTED/INITIATED TO THE DESIGNER FOR CLARIFICATION BEFORE PROCEEDING.</div>			<div></div>		.../.../...	<div>DRAWING FOR</div> <div>TENDER</div>	<div>DATE : 2024/04/22</div>
							<div>#</div>	<div>REVISION :</div>	<div>DATE</div>		










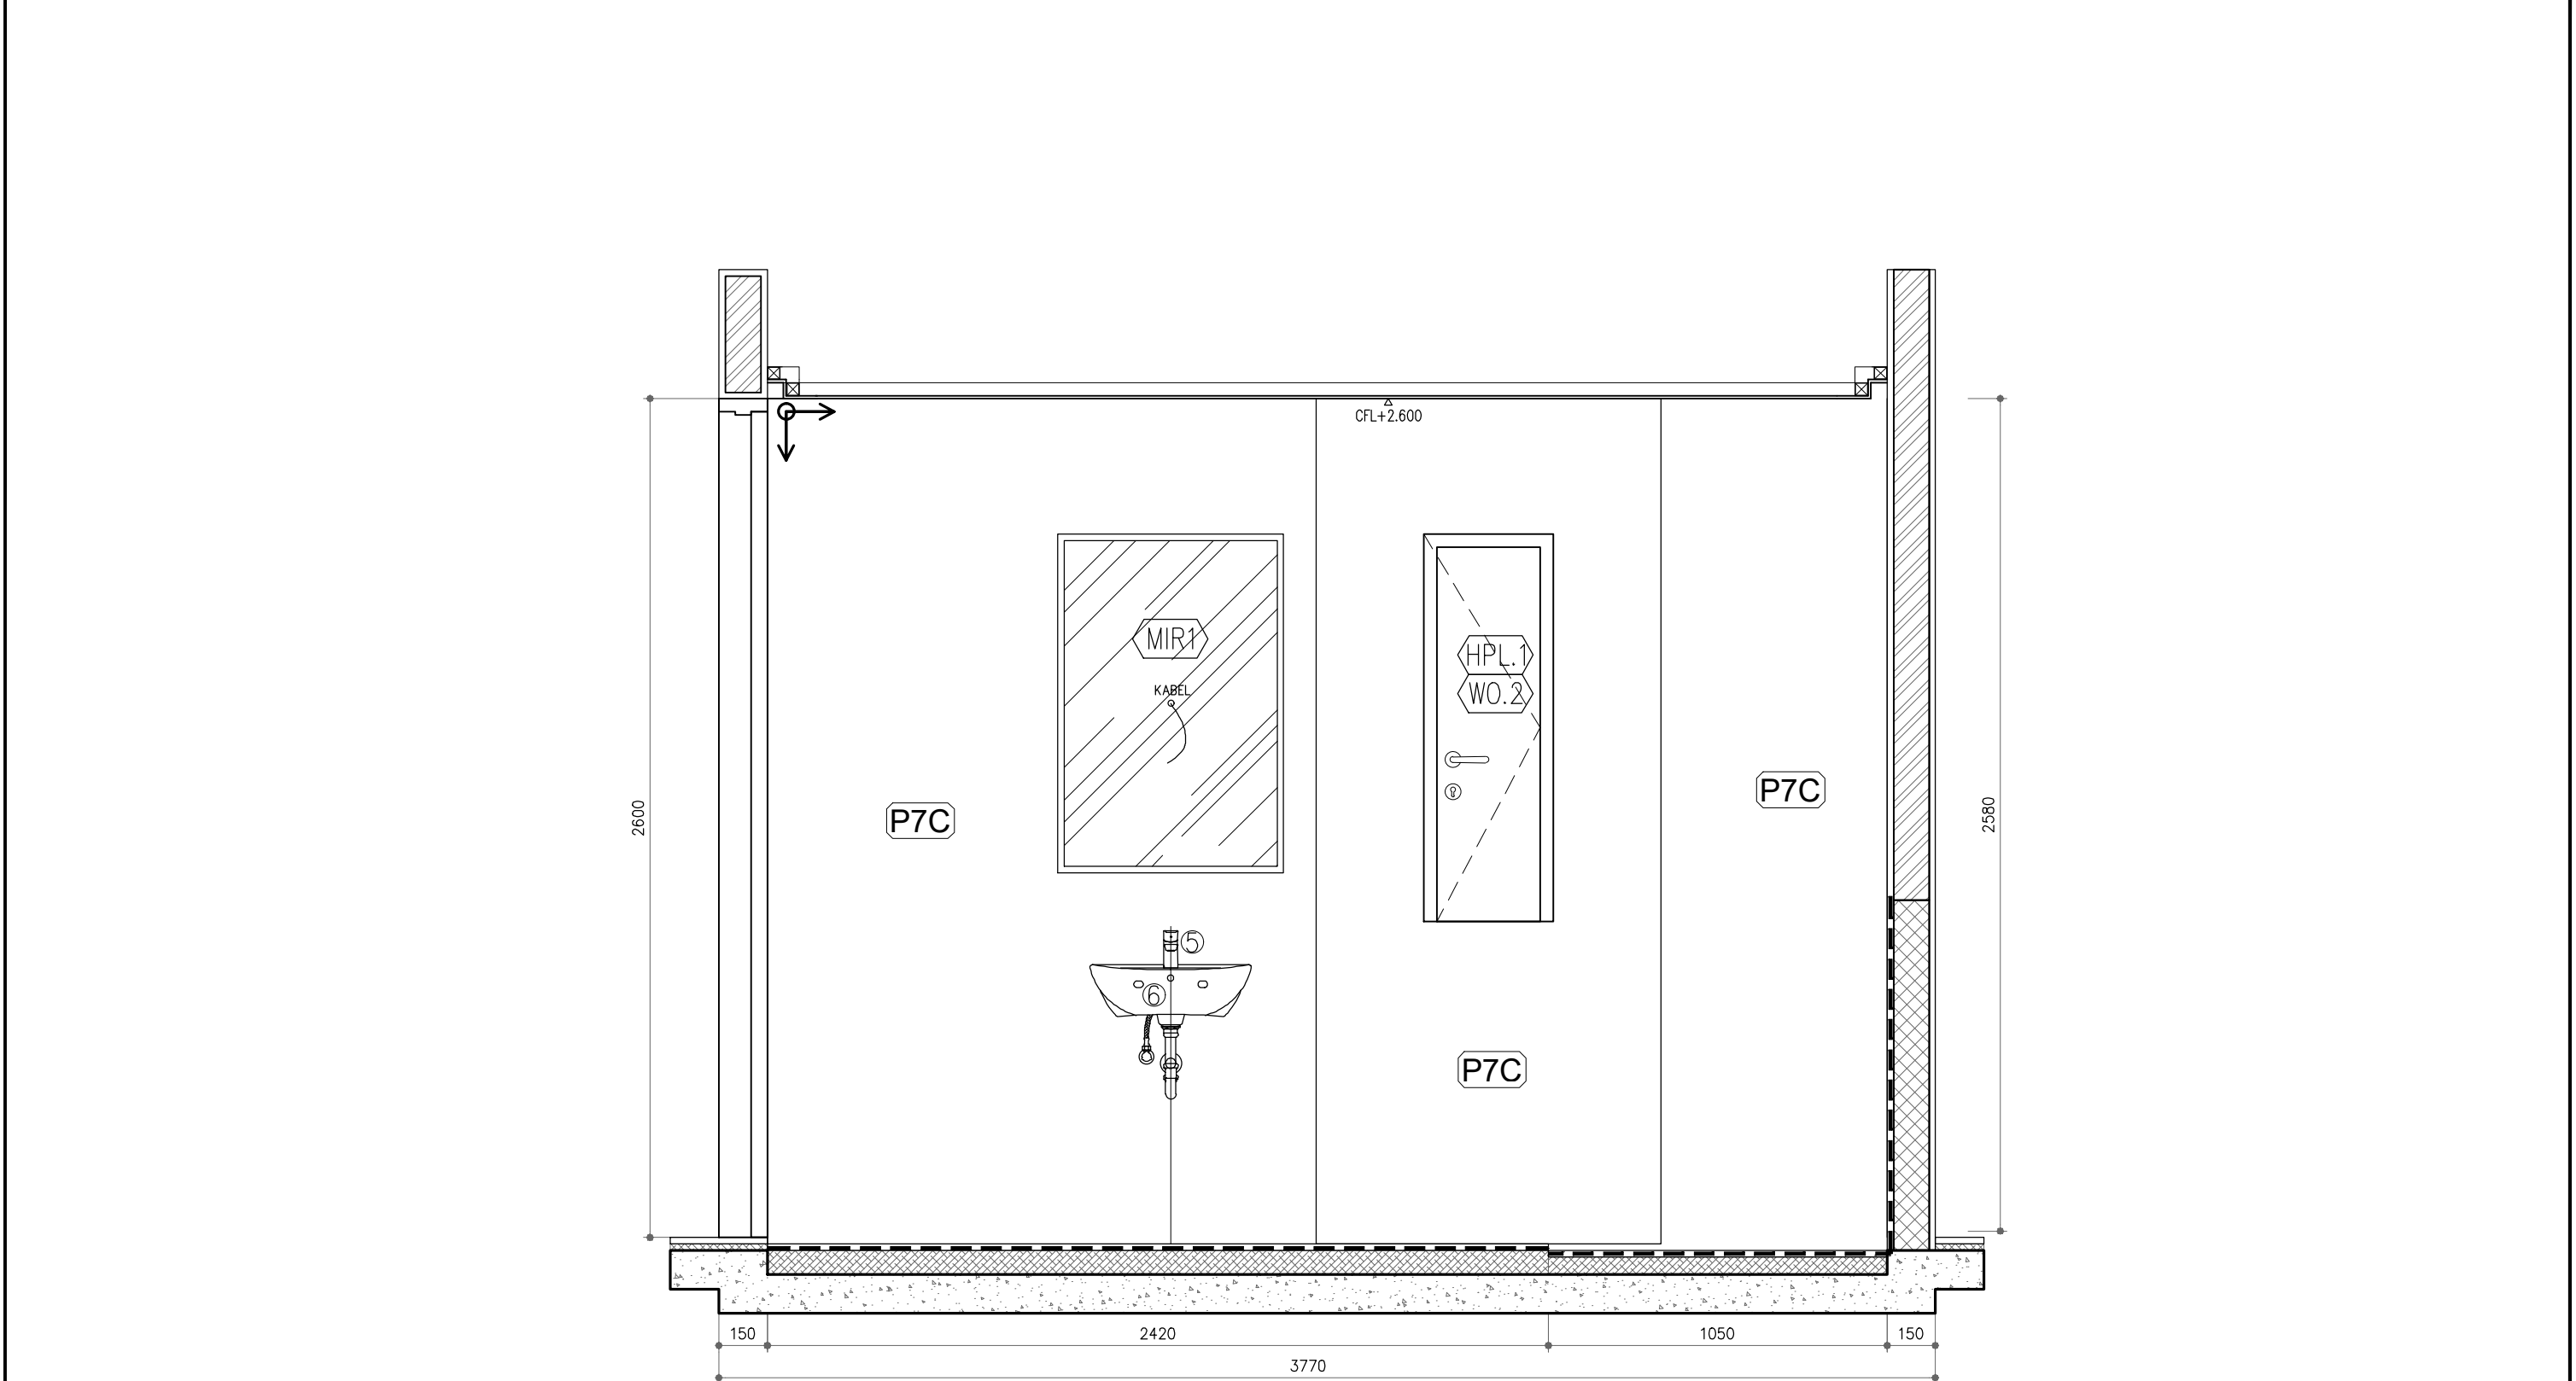

<div>OWNER/CLIENT</div> <div></div> <div>APPROVED : .../.../...</div> <div><div>..... (name)</div><div>..... (position)</div><div>(signed) ..... (Dep./Div.)</div></div>	<div>PROJECT</div> <div>BPDB KELAPA SAWIT</div> <div>JL.Medan Merdeka Tim, RT.7/RW.1, Gambir, Kec. Gambir, Kota Jakarta Pusat, Daerah Khusus Ibukota Jakarta 10110</div>	<div>INTERIOR DESIGN CONSULTANT</div> <div>PT. ADEA AGKASAMA</div> <div>Jl. Hati Suci No. 4 Gd. Sakura Lt. 2 Room 201 Kel. Kampung Bali, Kec. Tanah Abang, Jakarta Pusat Telp. 021 - 2303483, Fax. 021 - 2303483</div> <div>APPROVED : //</div> <div>ANDP ARSITEK INTERIOR DESIGNER</div>	<div>OTHERS</div>	<div>DRAWING TITLE</div> <div>TOILET DETAIL (2) 3A FLOOR</div> <div>SCALE : 1 : 20</div> <div>ALL MEASUREMENT MUST BE CHECKED AT BY SITE BY THE CONTRACTORS AND ANY DIFFERENCES REPORTED/INITIATED TO THE DESIGNER FOR CLARIFICATION BEFORE PROCEEDING.</div>	<div></div> <div></div> <div></div> <div></div> <div></div> <div>#</div>	<div>.../.../...</div> <div>.../.../...</div> <div>.../.../...</div> <div>.../.../...</div> <div>.../.../...</div> <div>REVISION :</div>	<div>DRAWN BNT DATE : .../.../...</div> <div>CHECKED FAY DATE : .../.../...</div> <div>DRAWING FOR</div>	<div>DRAWING NUMBER IN2.DAIS-A13</div> <div>PAGE 074</div> <div>DATE : 2024/04/22</div> <div>TENDER</div>
---	--	---	-------------------	---	--	--	--	---




OWNER/CLIENT  APPROVED : .../.../...  ..... (name) ..... (position) (signed) ..... (Dep./Div.)	PROJECT  BPDB KELAPA SAWIT  Jl.Medan Merdeka Tim, RT.7/RW.1, Gambir, Kec. Gambir, Kota Jakarta Pusat, Daerah Khusus Ibukota Jakarta 10110	INTERIOR DESIGN CONSULTANT  PT. <b>MADEA</b> <b>AGKASAMA</b> Jl. Hati Suci No. 4 Gd. Sakura Lt. 2 Room 201 Kel. Kampung Bali, Kec. Tanah Abang, Jakarta Pusat Telp. 021 - 2303483 , Fax. 021 - 2303483 APPROVED : //  ANDP ARSITEK INTERIOR DESIGNER	OTHERS	DRAWING TITLE  TOILET DETAIL (2)  3A FLOOR  SCALE : 1 : 20  ALL MEASUREMENT MUST BE CHECKED AT BY SITE BY THE CONTRACTORS AND ANY DIFFERENCES REPORTED/INITIATED TO THE DESIGNER FOR CLARIFICATION BEFORE PROCEEDING.			.../.../...	DRAWN BNT DATE : .../.../... CHECKED FAY DATE : .../.../... DRAWING FOR TENDER	DRAWING NUMBER IN2.DAIS-A13  PAGE 075  DATE : 2024/04/22
							.../.../...		
							.../.../...		
							.../.../...		
						# REVISION :	DATE		




SECTION - D  
SCALE 1 : 20


OWNER/CLIENT <div> sawit</div> APPROVED : .../.../...  <div><div>..... (name)</div><div>..... (position)</div><div>..... (Dep./Div.)</div></div> (signed)	PROJECT  BPDB KELAPA SAWIT  JL.Medan Merdeka Tim, RT.7/RW.1, Gambir, Kec. Gambir, Kota Jakarta Pusat, Daerah Khusus Ibukota Jakarta 10110	INTERIOR DESIGN CONSULTANT  PT. <b>IM</b> ADEA AGKASAMA  Jl. Hati Suci No. 4 Gd. Sakura Lt. 2 Room 201 Kel. Kampung Bali, Kec. Tanah Abang, Jakarta Pusat Telp. 021 - 2303483 , Fax. 021 - 2303483  APPROVED : //  ANDP ARSITEK INTERIOR DESIGNER	OTHERS	DRAWING TITLE  TOILET DETAIL (2) 3A FLOOR  SCALE : 1 : 20  ALL MEASUREMENT MUST BE CHECKED AT BY SITE BY THE CONTRACTORS AND ANY DIFFERENCES REPORTED/INITIATED TO THE DESIGNER FOR CLARIFICATION BEFORE PROCEEDING.	<div></div>		.../.../...	DRAWN	DRAWING NUMBER
					<div></div>		.../.../...	BNT DATE : .../.../...	IN2.DAIS-A13
					<div></div>		.../.../...	CHECKED	PAGE
					<div></div>		.../.../...	FAY DATE : .../.../...	076
					<div></div>		.../.../...		
				#	REVISION :	DATE	DRAWING FOR		DATE : 2024/04/22
						TENDER			

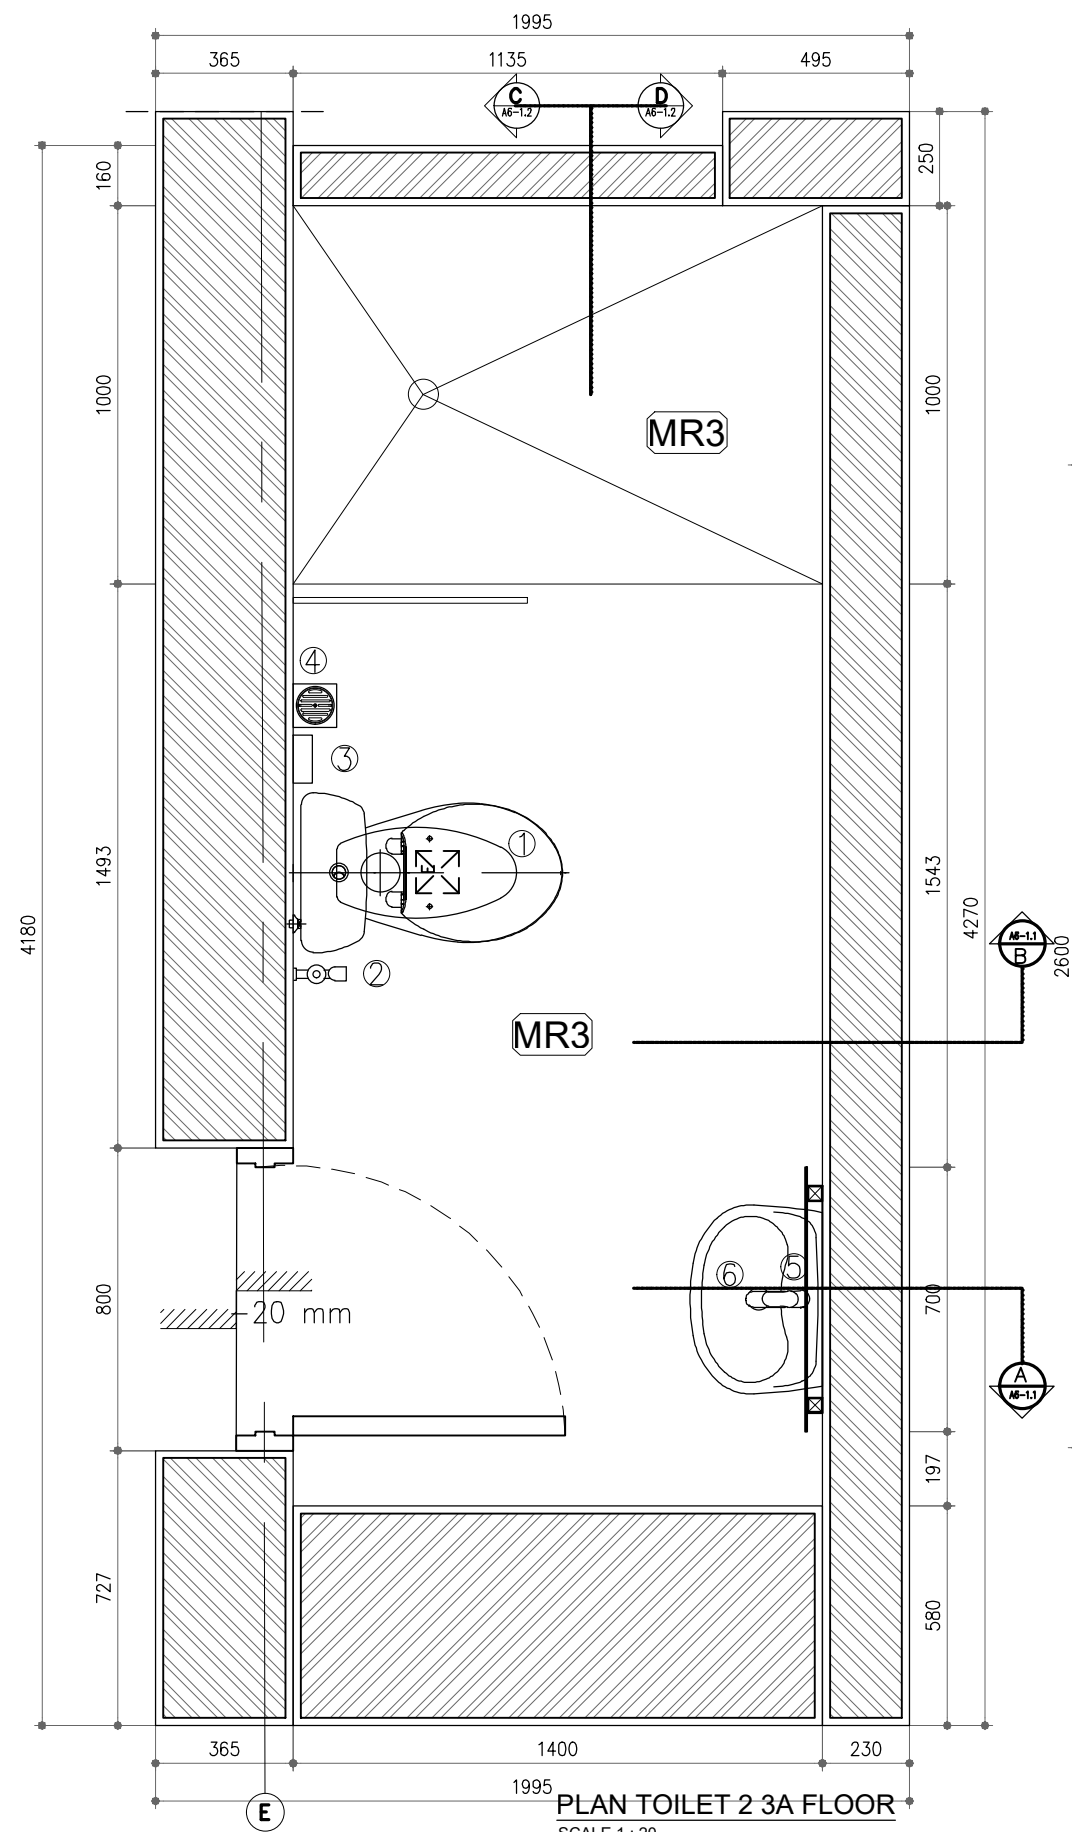


PLAN TOILET 2 3A FLOOR  
SCALE 1 : 20

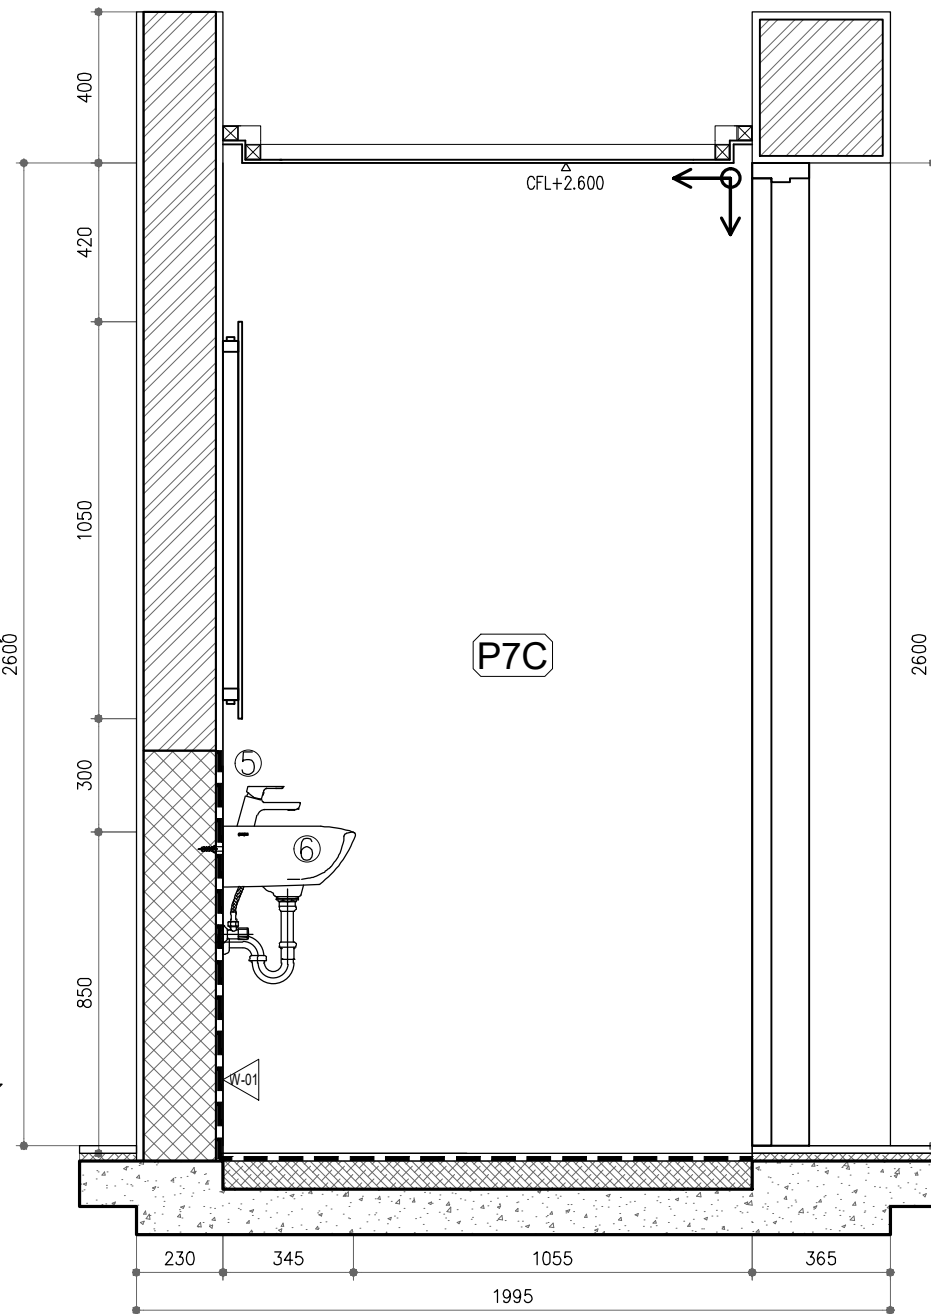

SECTION - A  
SCALE 1 : 20

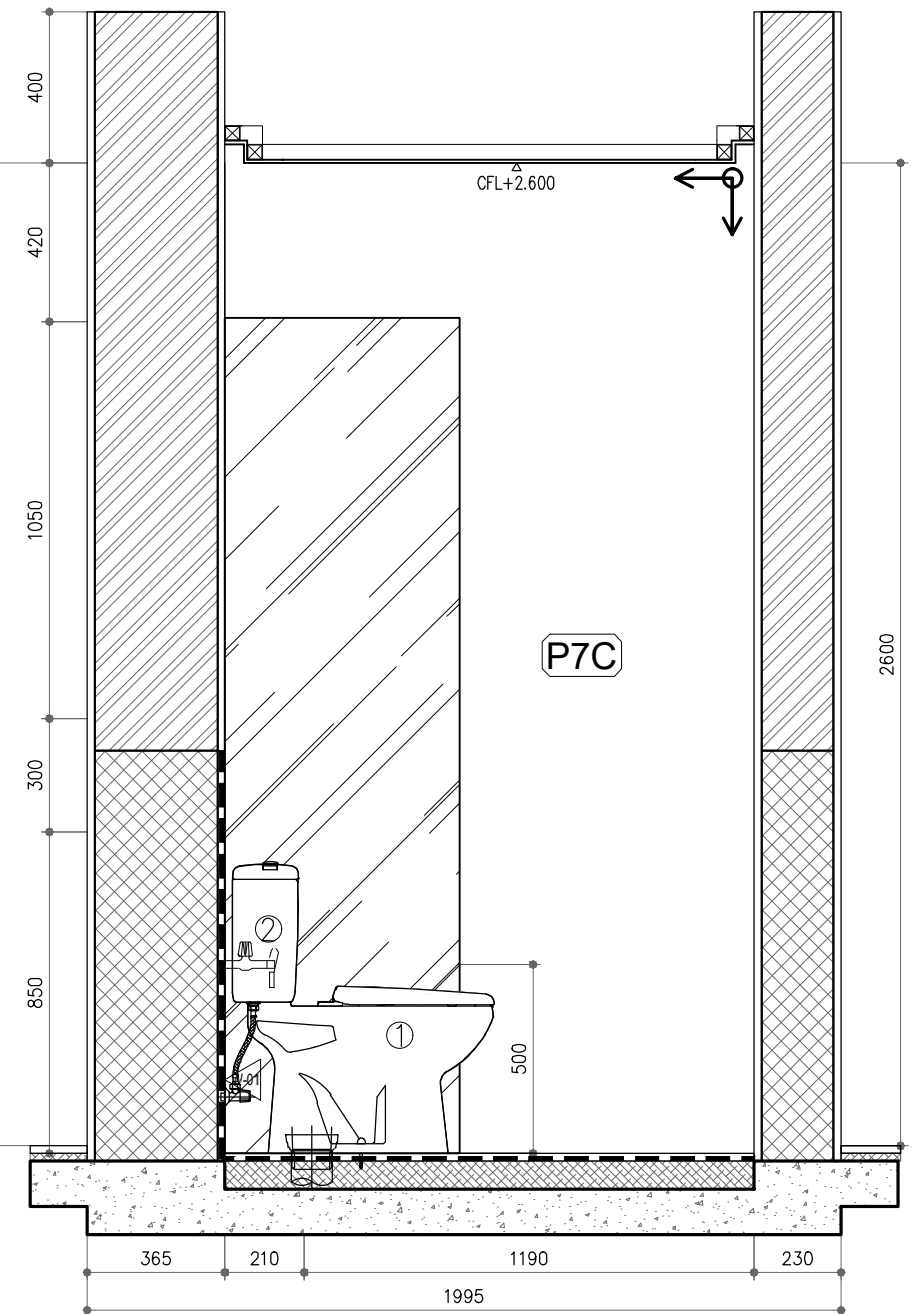

SECTION - B  
SCALE 1 : 20





 
<div>OWNER/CLIENT</div> <div></div> <div>APPROVED : .../.../...</div> <div><div>..... (name)</div><div>..... (position)</div><div>(signed) ..... (Dep./Div.)</div></div>	<div>PROJECT</div> <div>BPDB KELAPA SAWIT</div> <div>Jl. Medan Merdeka Tim, RT.7/RW.1, Gambir, Kec. Gambir, Kota Jakarta Pusat, Daerah Khusus Ibukota Jakarta 10110</div>	<div>INTERIOR DESIGN CONSULTANT</div> <div>PT. <b>MADEA</b> AGKASAMA</div> <div>Jl. Hati Suci No. 4 Gd. Sakura Lt. 2 Room 201 Kel. Kampung Bali, Kec. Tanah Abang, Jakarta Pusat Telp. 021 - 2303483, Fax. 021 - 2303483</div> <div>APPROVED : //</div> <div>ANDP ARSITEK INTERIOR DESIGNER</div>	<div>OTHERS</div>	<div>DRAWING TITLE</div> <div>TOILET DETAIL (4) 3A FLOOR</div> <div>SCALE : 1 : 20</div> <div>ALL MEASUREMENT MUST BE CHECKED AT BY SITE BY THE CONTRACTORS AND ANY DIFFERENCES REPORTED/INITIATED TO THE DESIGNER FOR CLARIFICATION BEFORE PROCEEDING.</div>	<div><div><div><div>△</div><div>△</div><div>△</div><div>△</div><div>△</div><div>#</div></div><div><div>...</div><div>...</div><div>...</div><div>...</div><div>...</div><div>REVISION :</div></div></div><div><div>...</div><div>...</div><div>...</div><div>...</div><div>...</div><div>DATE</div></div></div>	<div><div><div>DRAWN BNT DATE : .../.../...</div><div>CHECKED FAY DATE : .../.../...</div></div><div><div>DRAWING NUMBER IN2.DAIS-A14</div><div>PAGE 077</div></div><div><div>DRAWING FOR TENDER</div><div>DATE : 2024/04/22</div></div></div>
---	---	---	-------------------	---	---	--






**SECTION - C**  
**SCALE 1 : 20**



 


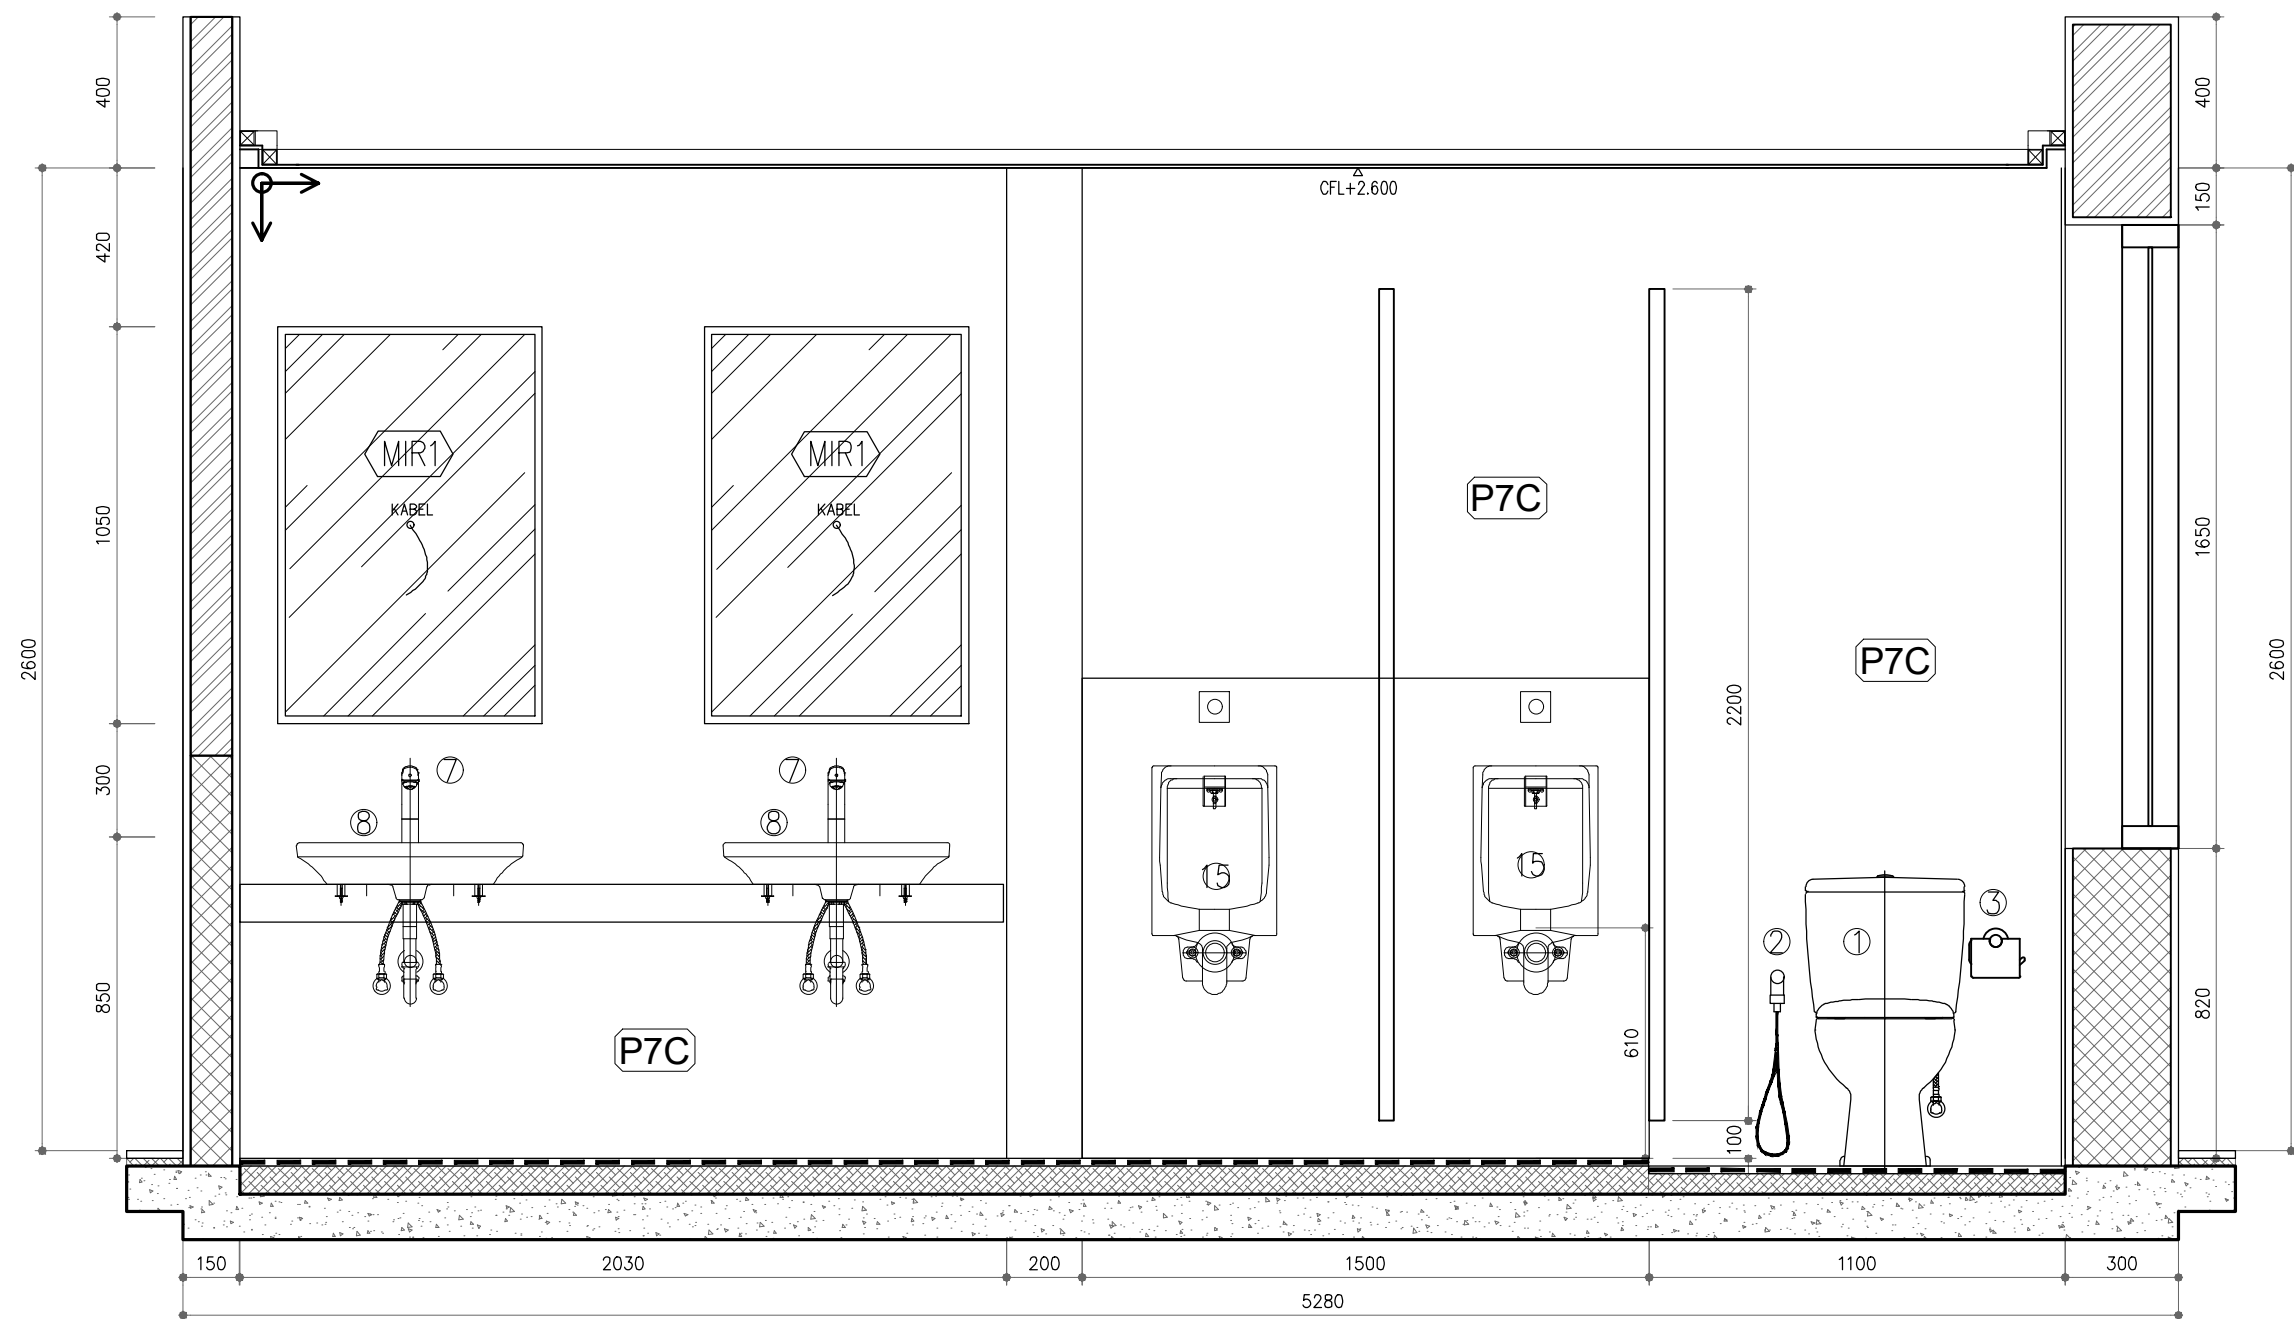


OWNER/CLIENT  APPROVED : .../.../...  ..... (name) ..... (position) (signed) ..... (Dep./Div.)	PROJECT  BPDB KELAPA SAWIT  JL.Medan Merdeka Tim, RT.7/RW.1, Gambir, Kec. Gambir, Kota Jakarta Pusat, Daerah Khusus Ibukota Jakarta 10110	INTERIOR DESIGN CONSULTANT  PT. <b>MADEA AGKASAMA</b> Jl. Hati Suci No. 4 Gd. Sakura Lt. 2 Room 201 Kel. Kampung Bali, Kec. Tanah Abang, Jakarta Pusat Telp. 021 - 2303483 , Fax. 021 - 2303483 APPROVED : //  ANDP ARSITEK INTERIOR DESIGNER	OTHERS	DRAWING TITLE  TOILET DETAIL (4)  3A FLOOR  SCALE : 1 : 20  ALL MEASUREMENT MUST BE CHECKED AT BY SITE BY THE CONTRACTORS AND ANY DIFFERENCES REPORTED/INITIATED TO THE DESIGNER FOR CLARIFICATION BEFORE PROCEEDING.			.../.../...	DRAWN BNT DATE : .../.../...	DRAWING NUMBER IN2.DAIS-A14
							.../.../...	CHECKED FAY DATE : .../.../...	PAGE 079
							.../.../...	DRAWING FOR TENDER	DATE : 2024/04/22
							.../.../...		
					#	REVISION :	DATE		







  



SECTION - A  
SCALE 1 : 20

<div>OWNER/CLIENT</div> <div></div> <div>APPROVED : .../.../...</div> <div><div>..... (name)</div><div>..... (position)</div><div>(signed)..... (Dep./Div.)</div></div>	<div>PROJECT</div> <div>BPDB KELAPA SAWIT</div> <div>Jl.Medan Merdeka Tim, RT.7/RW.1, Gambir, Kec. Gambir, Kota Jakarta Pusat, Daerah Khusus Ibukota Jakarta 10110</div>	<div>INTERIOR DESIGN CONSULTANT</div> <div>PT. MADEA AGKASAMA</div> <div>Jl. Hati Suci No. 4 Gd. Sakura Lt. 2 Room 201 Kel. Kampung Bali, Kec. Tanah Abang, Jakarta Pusat Telp. 021 - 2303483 , Fax. 021 - 2303483</div> <div>APPROVED : //</div> <div>ANDP ARSITEK INTERIOR DESIGNER</div>	<div>OTHERS</div>	<div>DRAWING TITLE</div> <div>MALE TOILET DETAIL (5) 3A FLOOR</div> <div>SCALE : 1 : 20</div> <div>ALL MEASUREMENT MUST BE CHECKED AT BY SITE BY THE CONTRACTORS AND ANY DIFFERENCES REPORTED/INITIATED TO THE DESIGNER FOR CLARIFICATION BEFORE PROCEEDING.</div>	<div></div> <div></div> <div></div> <div></div> <div></div> <div>#</div>	<div>.../.../...</div> <div>.../.../...</div> <div>.../.../...</div> <div>.../.../...</div> <div>.../.../...</div> <div>REVISION :</div>	<div>.../.../...</div> <div>.../.../...</div> <div>.../.../...</div> <div>.../.../...</div> <div>DATE</div>	<div>DRAWN</div> <div>BNT</div> <div>DATE : .../.../...</div> <div>CHECKED</div> <div>FAY</div> <div>DATE : .../.../...</div> <div>DRAWING FOR</div>	<div>DRAWING NUMBER</div> <div>IN2.DAIS-A15</div> <div>PAGE</div> <div>081</div> <div>TENDER</div>	<div>DATE : 2024/04/22</div>
--	--	---	-------------------	--	---	--	---	--	--	------------------------------









 
<div>OWNER/CLIENT</div> <div></div> <div>APPROVED : .../.../...</div> <div><div>..... (name)</div><div>..... (position)</div><div>(signed) .....</div><div>..... (Dep./Div.)</div></div>	<div>PROJECT</div> <div><div>BPDB</div><div>KELAPA SAWIT</div></div> <div>JL.Medan Merdeka Tim, RT.7/RW.1, Gambir, Kec. Gambir, Kota Jakarta Pusat, Daerah Khusus Ibukota Jakarta 10110</div>	<div>INTERIOR DESIGN CONSULTANT</div> <div><div>PT. MADEA</div><div>AGKASAMA</div></div> <div>Jl. Hati Suci No. 4 Gd. Sakura Lt. 2 Room 201 Kel. Kampung Bali, Kec. Tanah Abang, Jakarta Pusat Telp. 021 - 2303483 , Fax. 021 - 2303483</div> <div>APPROVED : //</div> <div>ANDP ARSITEK</div> <div>INTERIOR DESIGNER</div>	<div>OTHERS</div>	<div>DRAWING TITLE</div> <div>MALE TOILET DETAIL (5)</div> <div>3A FLOOR</div>	<div></div>		<div>.../.../...</div>	<div>DRAWN</div> <div>BNT</div> <div>DATE : .../.../...</div>	<div>DRAWING NUMBER</div> <div>IN2.DAIS-A15</div>
					<div></div>		<div>.../.../...</div>	<div>CHECKED</div> <div>FAY</div> <div>DATE : .../.../...</div>	<div>PAGE</div> <div>083</div>
				<div>SCALE : 1 : 20</div>	<div></div>		<div>.../.../...</div>		
				<div>ALL MEASUREMENT MUST BE CHECKED AT BY SITE BY THE CONTRACTORS AND ANY DIFFERENCES REPORTED/INITIATED TO THE DESIGNER FOR CLARIFICATION BEFORE PROCEEDING.</div>	<div></div>		<div>.../.../...</div>	<div>DRAWING FOR</div> <div>TENDER</div>	<div>DATE : 2024/04/22</div>
					<div></div>	<div>#</div> <div>REVISION :</div>	<div>DATE</div>		





 














<div>OWNER/CLIENT</div> <div><div>sawit</div></div> <div>APPROVED : .../.../...</div> <div><div>..... (name)</div><div>..... (position)</div><div>(signed) ..... (Dep./Div.)</div></div>	<div>PROJECT</div> <div><div>BPDB</div><div>KELAPA SAWIT</div></div> <div>JL.Medan Merdeka Tim, RT.7/RW.1, Gambir, Kec. Gambir, Kota Jakarta Pusat, Daerah Khusus Ibukota Jakarta 10110</div>	<div>INTERIOR DESIGN CONSULTANT</div> <div><div>PT. MADEA AGKASAMA</div><div>Jl. Hati Suci No. 4 Gd. Sakura Lt. 2 Room 201 Kel. Kampung Bali, Kec. Tanah Abang, Jakarta Pusat Telp. 021 - 2303483 , Fax. 021 - 2303483</div><div>APPROVED : //</div><div>ANDP ARSITEK INTERIOR DESIGNER</div></div>	<div>OTHERS</div>	<div>DRAWING TITLE</div> <div><div>FEMALE TOILET DETAIL (6)</div><div>3A FLOOR</div></div> <div>SCALE : 1 : 20</div> <div>ALL MEASUREMENT MUST BE CHECKED AT BY SITE BY THE CONTRACTORS AND ANY DIFFERENCES REPORTED/INITIATED TO THE DESIGNER FOR CLARIFICATION BEFORE PROCEEDING.</div>	<div><div><div><div>△</div><div>△</div><div>△</div><div>△</div><div>△</div></div><div>#</div></div><div><div>.../.../...</div><div>.../.../...</div><div>.../.../...</div><div>.../.../...</div><div>.../.../...</div><div>REVISION :</div></div></div>	<div>DRAWN</div> <div>BNT</div> <div>DATE : .../.../...</div> <div>CHECKED</div> <div>FAY</div> <div>DATE : .../.../...</div> <div>DRAWING FOR</div> <div>TENDER</div>	<div>DRAWING NUMBER</div> <div>IN2.DAIS-A16</div> <div>PAGE</div> <div>086</div> <div>DATE : 2024/04/22</div>
---	---	---	-------------------	---	---	--	---

 


<div>OWNER/CLIENT</div> <div></div> <div>APPROVED : .../.../...</div> <div><div>..... (name)</div><div>..... (position)</div><div>(signed) .....</div><div>..... (Dep./Div.)</div></div>	<div>PROJECT</div> <div>BPDB KELAPA SAWIT</div> <div>JL.Medan Merdeka Tim, RT.7/RW.1, Gambir, Kec. Gambir, Kota Jakarta Pusat, Daerah Khusus Ibukota Jakarta 10110</div>	<div>INTERIOR DESIGN CONSULTANT</div> <div>PT. <b>LM</b> <b>MADEA</b> <b>AGKASAMA</b></div> <div>Jl. Hati Suci No. 4 Gd. Sakura Lt. 2 Room 201 Kel. Kampung Bali, Kec. Tanah Abang, Jakarta Pusat Telp. 021 - 2303483 , Fax. 021 - 2303483</div> <div>APPROVED : //</div> <div>ANDP ARSITEK INTERIOR DESIGNER</div>	<div>OTHERS</div>	<div>DRAWING TITLE</div> <div>FEMALE TOILET DETAIL (6) 3A FLOOR</div> <div>SCALE : 1 : 20</div> <div>ALL MEASUREMENT MUST BE CHECKED AT BY SITE BY THE CONTRACTORS AND ANY DIFFERENCES REPORTED/INITIATED TO THE DESIGNER FOR CLARIFICATION BEFORE PROCEEDING.</div>	<div></div>		.../.../...	<div>DRAWN</div> <div>BNT DATE : .../.../...</div>	<div>DRAWING NUMBER</div> <div>IN2.DAIS-A16</div>
				<div></div>		.../.../...	<div>CHECKED</div> <div>FAY DATE : .../.../...</div>	<div>PAGE</div> <div>087</div>	
				<div></div>		.../.../...	<div>DRAWING FOR</div> <div>TENDER</div>	<div>DATE : 2024/04/22</div>	
				<div></div>		.../.../...			
				<div></div>		.../.../...			
			<div>#</div>	<div>REVISION :</div>		<div>DATE</div>			






<div>OWNER/CLIENT</div> <div></div> <div>APPROVED : .../.../...</div> <div><div>..... (name)</div><div>..... (position)</div><div>(signed) ..... (Dep./Div.)</div></div>	<div>PROJECT</div> <div>BPDB KELAPA SAWIT</div> <div>JL.Medan Merdeka Tim, RT.7/RW.1, Gambir, Kec. Gambir, Kota Jakarta Pusat, Daerah Khusus Ibukota Jakarta 10110</div>	<div>INTERIOR DESIGN CONSULTANT</div> <div>PT. <b>MADEA AGKASAMA</b></div> <div>Jl. Hati Suci No. 4 Gd. Sakura Lt. 2 Room 201 Kel. Kampung Bali, Kec. Tanah Abang, Jakarta Pusat Telp. 021 - 2303483 , Fax. 021 - 2303483</div> <div>APPROVED : //</div> <div>ANDP ARSITEK INTERIOR DESIGNER</div>	<div>OTHERS</div>	<div>DRAWING TITLE</div> <div>FEMALE TOILET DETAIL (6)</div> <div>3A FLOOR</div>	<div></div> <div>...</div>	<div>...</div> <div>.../.../...</div>	<div>DRAWN</div> <div>BNT</div> <div>DATE : .../.../...</div>	<div>DRAWING NUMBER</div> <div>IN2.DAIS-A16</div>
					<div></div> <div>...</div>	<div>...</div> <div>.../.../...</div>	<div>CHECKED</div> <div>FAY</div> <div>DATE : .../.../...</div>	<div>PAGE</div> <div>088</div>
					<div></div> <div>...</div>	<div>...</div> <div>.../.../...</div>		
				<div>SCALE : 1 : 20</div>	<div></div> <div>...</div>	<div>...</div> <div>.../.../...</div>		
				<div>ALL MEASUREMENT MUST BE CHECKED AT BY SITE BY THE CONTRACTORS AND ANY DIFFERENCES REPORTED/INITIATED TO THE DESIGNER FOR CLARIFICATION BEFORE PROCEEDING.</div>	<div></div> <div>...</div>	<div>...</div> <div>.../.../...</div>	<div>DRAWING FOR</div> <div>TENDER</div>	<div>DATE : 2024/04/22</div>
	<div>#</div> <div>REVISION :</div>	<div>DATE</div>						

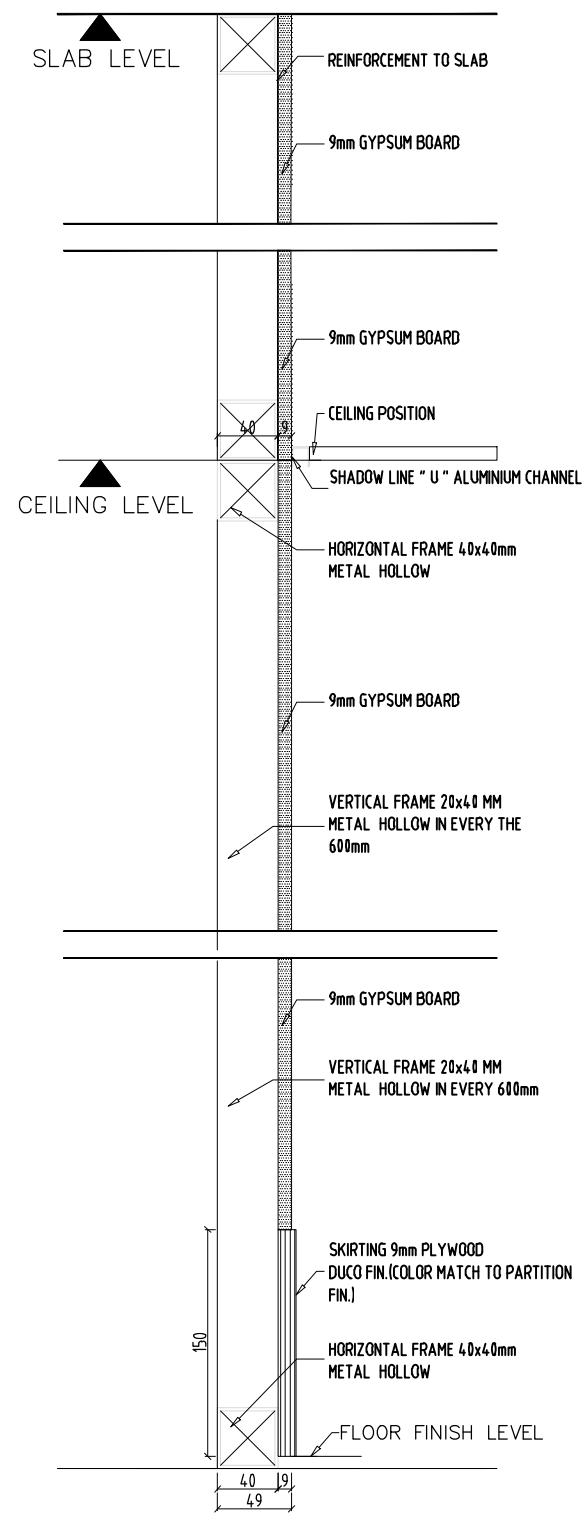


P1

1 Side Partition  
9mm Gypsum Board +  
40x40mm METAL HOLLOW  
H= (FLOOR TO SLAB)

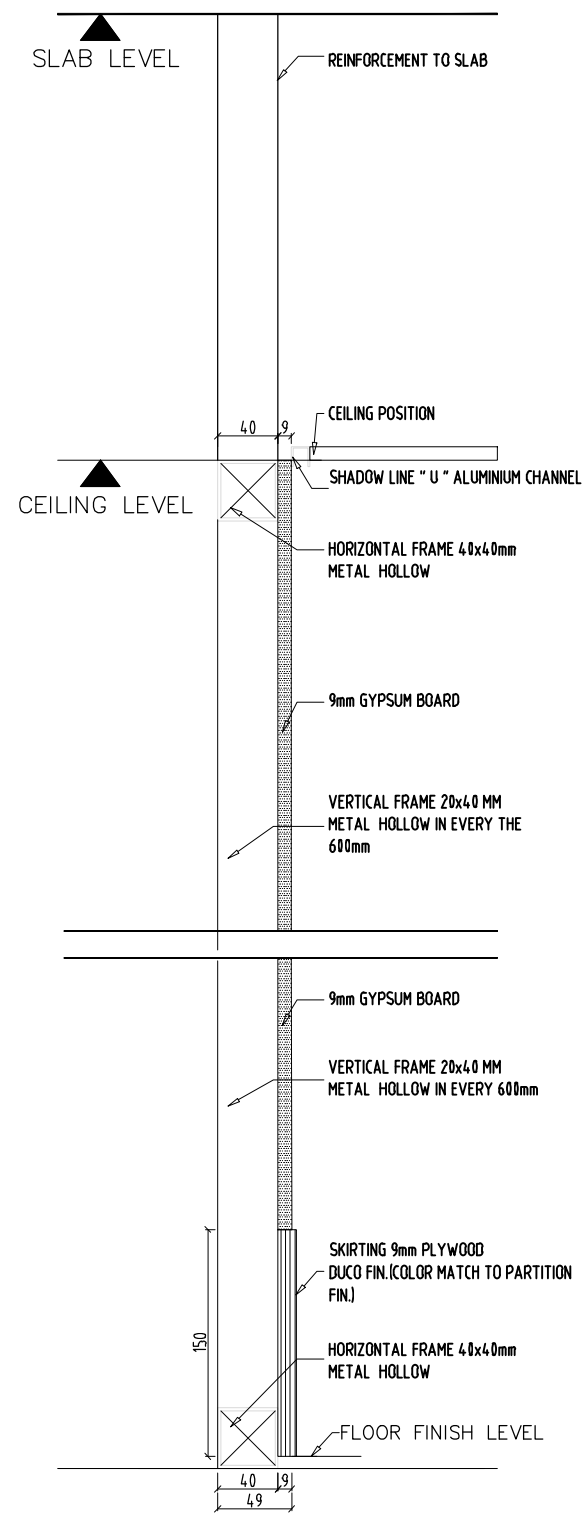


P1A

1 Side Partition  
9mm Gypsum Board +  
40x40mm METAL HOLLOW  
H= (FLOOR TO CEILING)

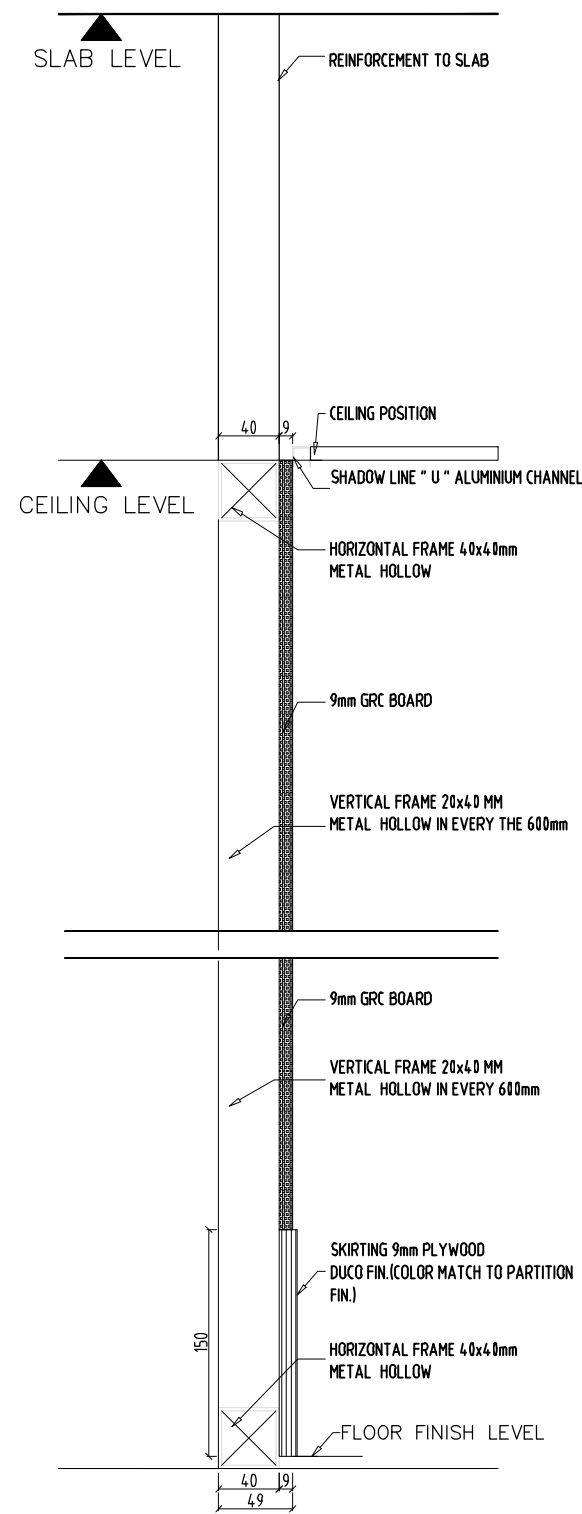

P1B





1 Side Partition  
9mm GRC BOARD + 40x40mm  
METAL HOLLOW  
H= (FLOOR TO CEILING)

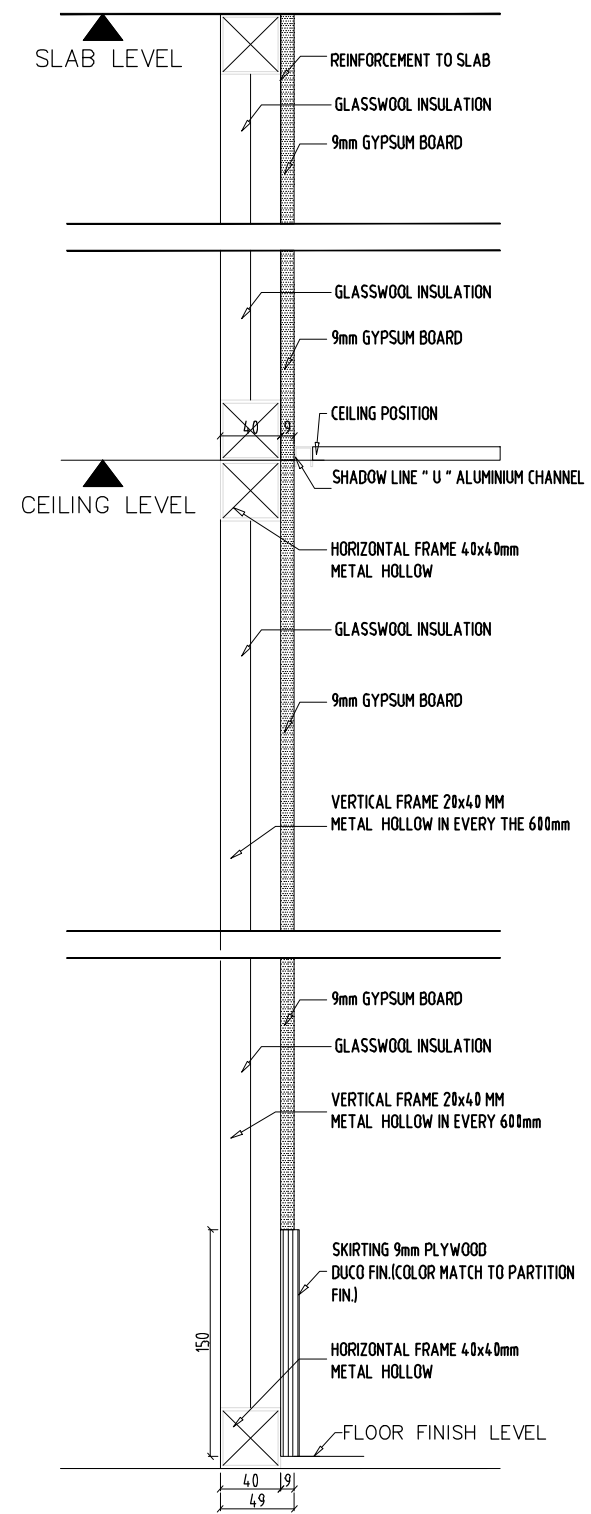

P1C

1 Side Partition  
9mm Gypsum Board +  
Glasswool + 40x40mm, METAL  
HOLLOW  
H= (FLOOR TO SLAB)

<div>OWNER/CLIENT</div> <div><div><div><div></div><div></div></div><div><div></div><div></div></div></div><div>sawit</div></div> <div>APPROVED : .../.../’...</div> <div><div>(name)</div><div>(position)</div><div>(Dep./Div.)</div></div> <div>(signed)</div>	<div>PROJECT</div> <div><div>BPDB</div><div>KELAPA SAWIT</div></div> <div>Jl.Medan Merdeka Tim, RT.7/RW.1, Gambir, Kec. Gambir, Kota Jakarta Pusat, Daerah Khusus Ibukota Jakarta 10110</div>	<div>INTERIOR DESIGN CONSULTANT</div> <div><div>PT.MADEA</div><div>AGKASAMA</div></div> <div>Jl. Hati Suci No. 4 Gd. Sakura Lt. 2 Room 201 Kel. Kampung Bali, Kec. Tanah Abang, Jakarta Pusat Telp. 021 - 2303483 , Fax. 021 - 2303483</div> <div>APPROVED : //</div>	<div>OTHERS</div>	<div>DRAWING TITLE</div> <div><div>DETAIL PARTITION</div><div>P1 - P1C</div></div> <div>SCALE : 1 : 5</div> <div>ALL MEASUREMENT MUST BE CHECKED AT BY SITE BY THE CONTRACTORS AND ANY DIFFERENCES REPORTED/INITIATED TO THE DESIGNER FOR CLARIFICATION BEFORE PROCEEDING.</div>	<div><div><div><div></div><div></div><div></div><div></div><div></div></div><div><div>...</div><div>...</div><div>...</div><div>...</div><div>...</div></div></div><div>#</div><div>REVISION :</div></div>	<div><div><div><div></div><div></div><div></div><div></div><div></div></div><div><div>.../.../’...</div><div>.../.../’...</div><div>.../.../’...</div><div>.../.../’...</div><div>.../.../’...</div></div></div><div>DATE</div></div>	<div><div>DRAWN</div><div>BNT</div><div>DATE : .../.../’...</div></div> <div><div>CHECKED</div><div>FAY</div><div>DATE : .../.../’...</div></div> <div>DRAWING FOR</div>	<div><div>DRAWING NUMBER</div><div>IN3.DAIS-A1</div></div> <div><div>PAGE</div><div>089</div></div> <div><div>DATE : 2024/04/22</div><div>TENDER</div></div>
---	---	---	-------------------	--	--	---	--	--

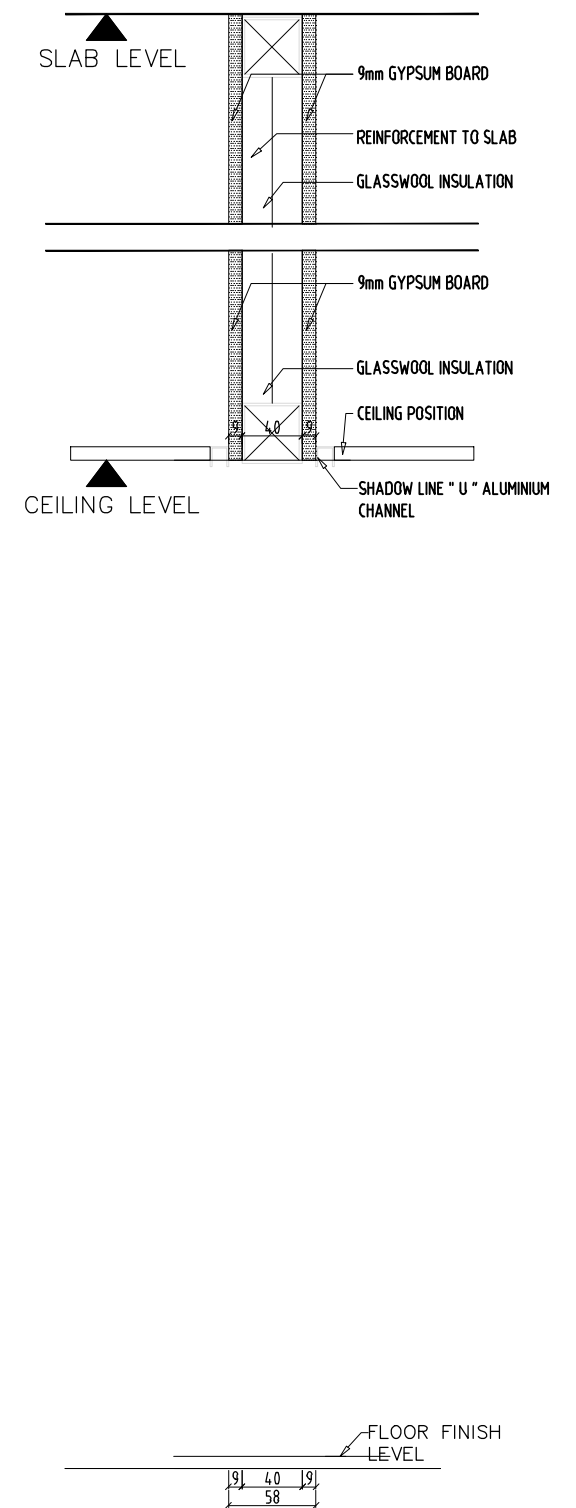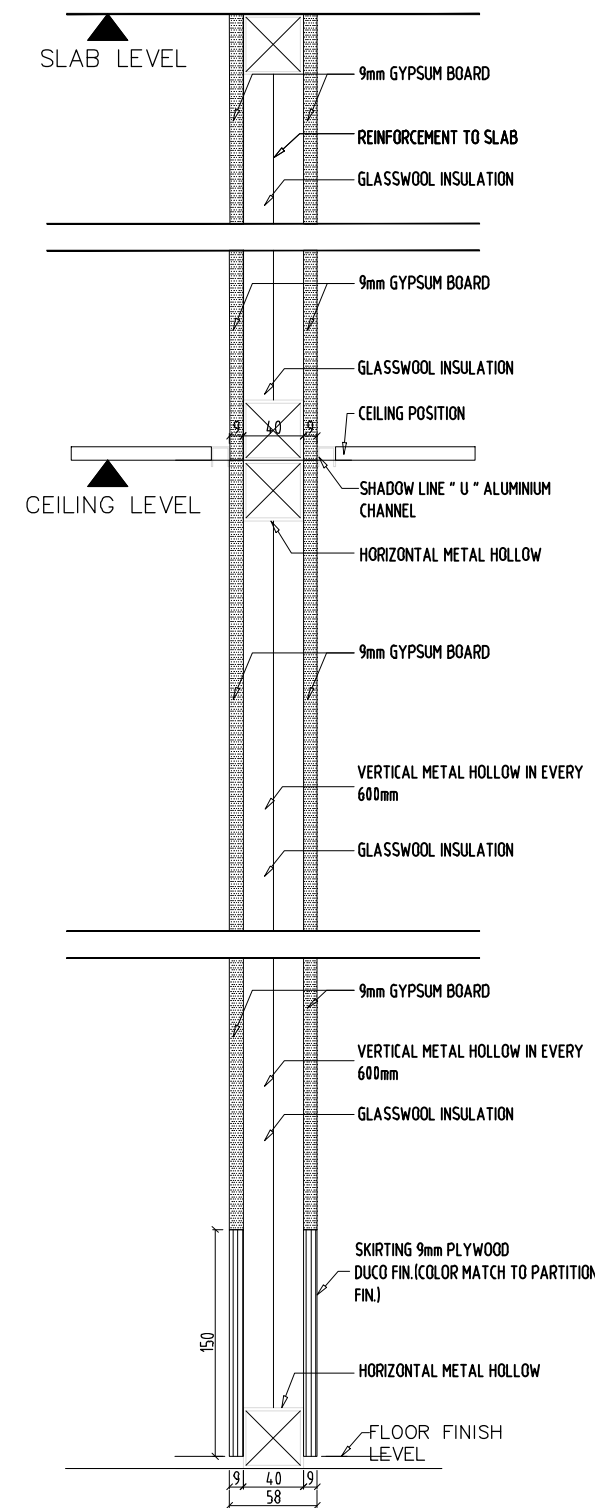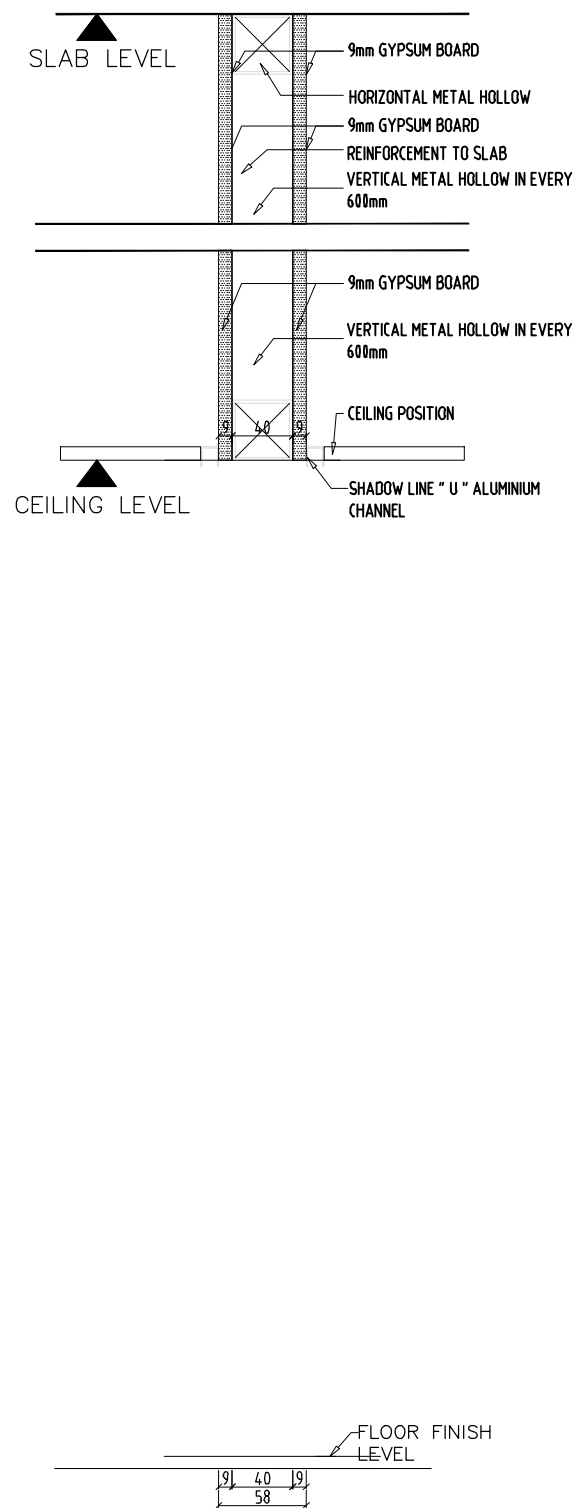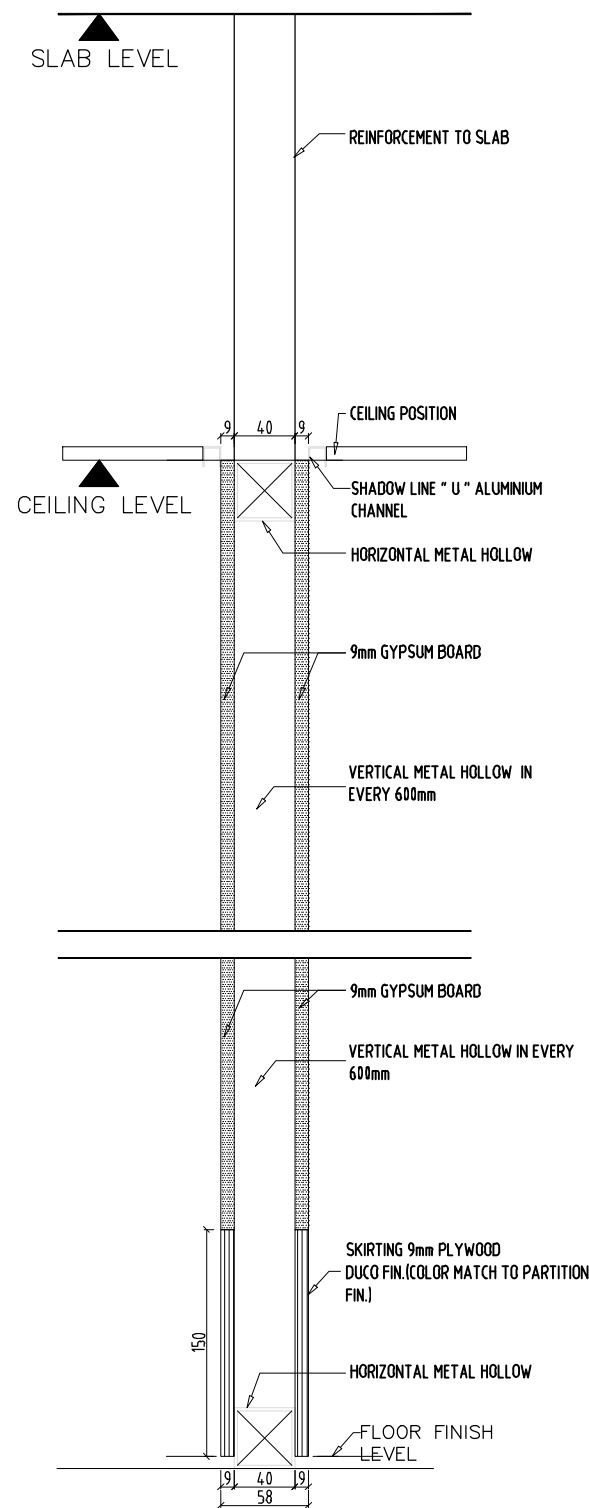


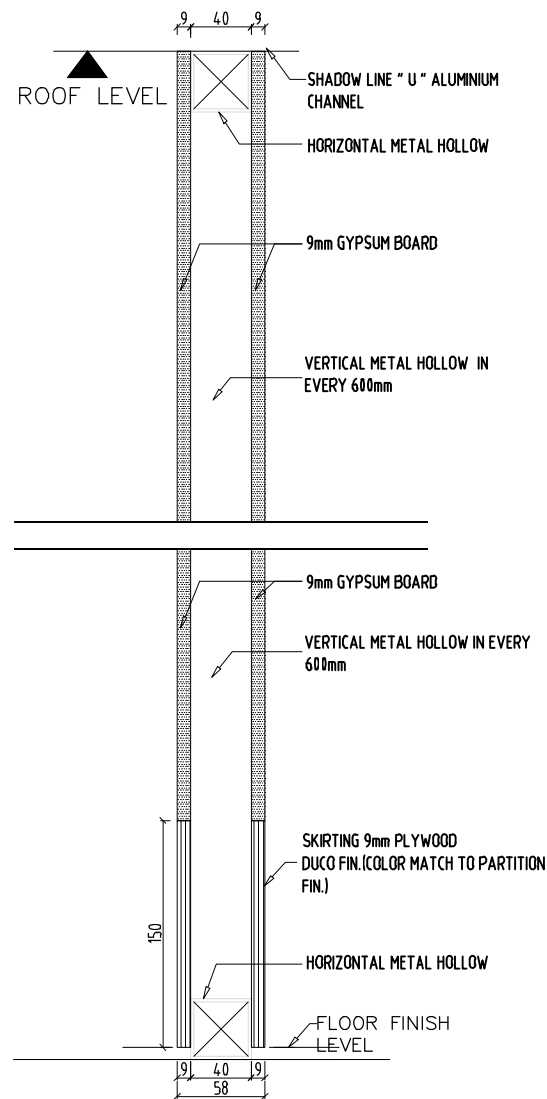
P2 2 Sides Partition  
9mm Gypsum Board+ 40X 40 MM Metal Hollow + Metal Hollow, H= (FLOOR TO CEILING) + (Reinforcement To Slab)

P2A 2 Sides Partition  
9mm Gypsum Board+ 40X 40 MM Metal Hollow + Metal Hollow, H= (ABOVE DOOR TO CEILING ESISTING/SLAB) + (Reinforcement To Slab)

P2B 2 Sides Partition  
9mm Gypsum Board+ 40X 40 MM Metal Hollow + Glasswool + Metal Hollow, H= (FLOOR TO CEILING) + (Reinforcement To Slab)


P2C 2 Sides Partition  
9mm Gypsum Board+ 40X 40 MM Metal Hollow + Metal Hollow, H= (ABOVE DOOR TO SLAB) + (Reinforcement To Slab)

OWNER/CLIENT <div></div> APPROVED : .../.../...  ..... (name) ..... (position) ..... (Dep./Div.)  (signed)	PROJECT  BPDB KELAPA SAWIT  JL.Medan Merdeka Tim, RT.7/RW.1, Gambir, Kec. Gambir, Kota Jakarta Pusat, Daerah Khusus Ibukota Jakarta 10110	INTERIOR DESIGN CONSULTANT  PT. MADEA AGKASAMA  Jl. Hati Suci No. 4 Gd. Sakura Lt. 2 Room 201 Kel. Kampung Bali, Kec. Tanah Abang, Jakarta Pusat Telp. 021 - 2303483, Fax. 021 - 2303483  APPROVED : //	OTHERS	DRAWING TITLE	<div>△</div>		.../.../...	DRAWN	DRAWING NUMBER	
				DETAIL PARTITION P2 - P2C	<div>△</div>		.../.../...	BNT DATE : .../.../...	IN3.DAIS-A2	
					<div>△</div>		.../.../...	CHECKED		PAGE
					<div>△</div>		.../.../...	FAY DATE : .../.../...		090
					<div>△</div>		.../.../...	DRAWING FOR		
				SCALE : 1 : 5	<div>△</div>		.../.../...	TENDER		
ALL MEASUREMENT MUST BE CHECKED AT BY SITE BY THE CONTRACTORS AND ANY DIFFERENCES REPORTED/INITIATED TO THE DESIGNER FOR CLARIFICATION BEFORE PROCEEDING.	<div>△</div>		.../.../...	#	REVISION :	DATE				




P2D

2 Sides Partition  
9mm Gypsum Board+ 40X 40 MM Metal  
Hollow + Metal Hollow, H= (FLOOR  
TO ROOF) +

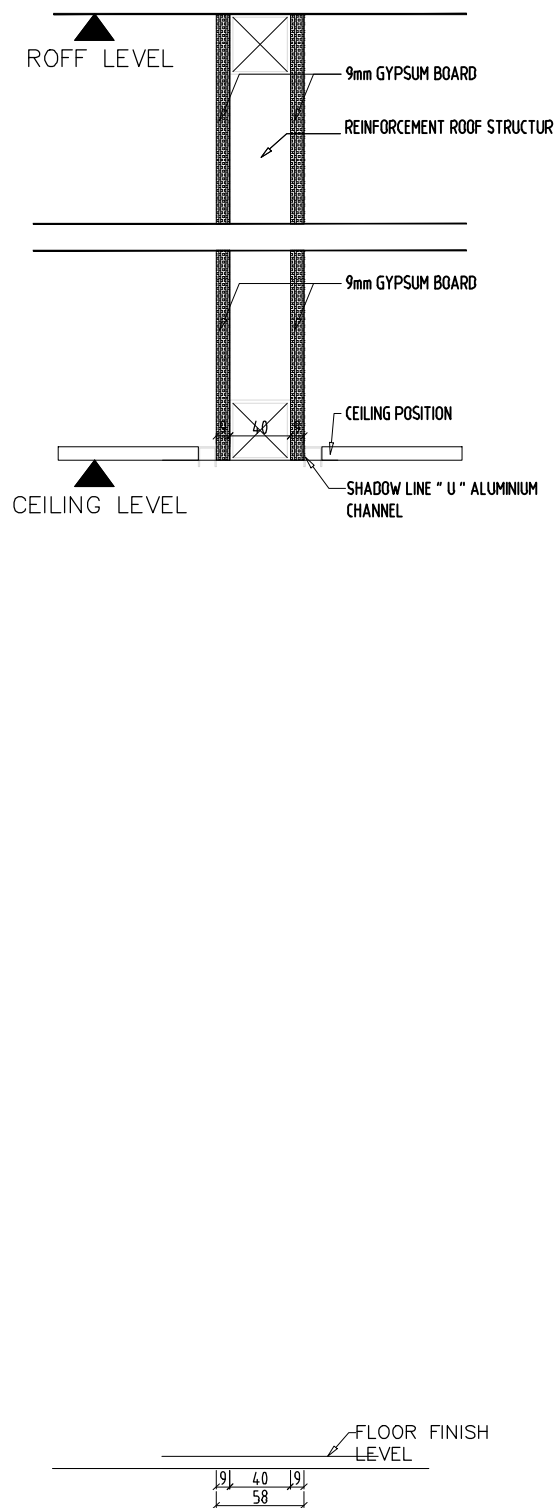


P2E





2 Sides Partition  
9mm Grc Board+ 40X 40 MM Metal  
Hollow + Metal Hollow, H= (ABOVE  
DOOR TO ROFF)

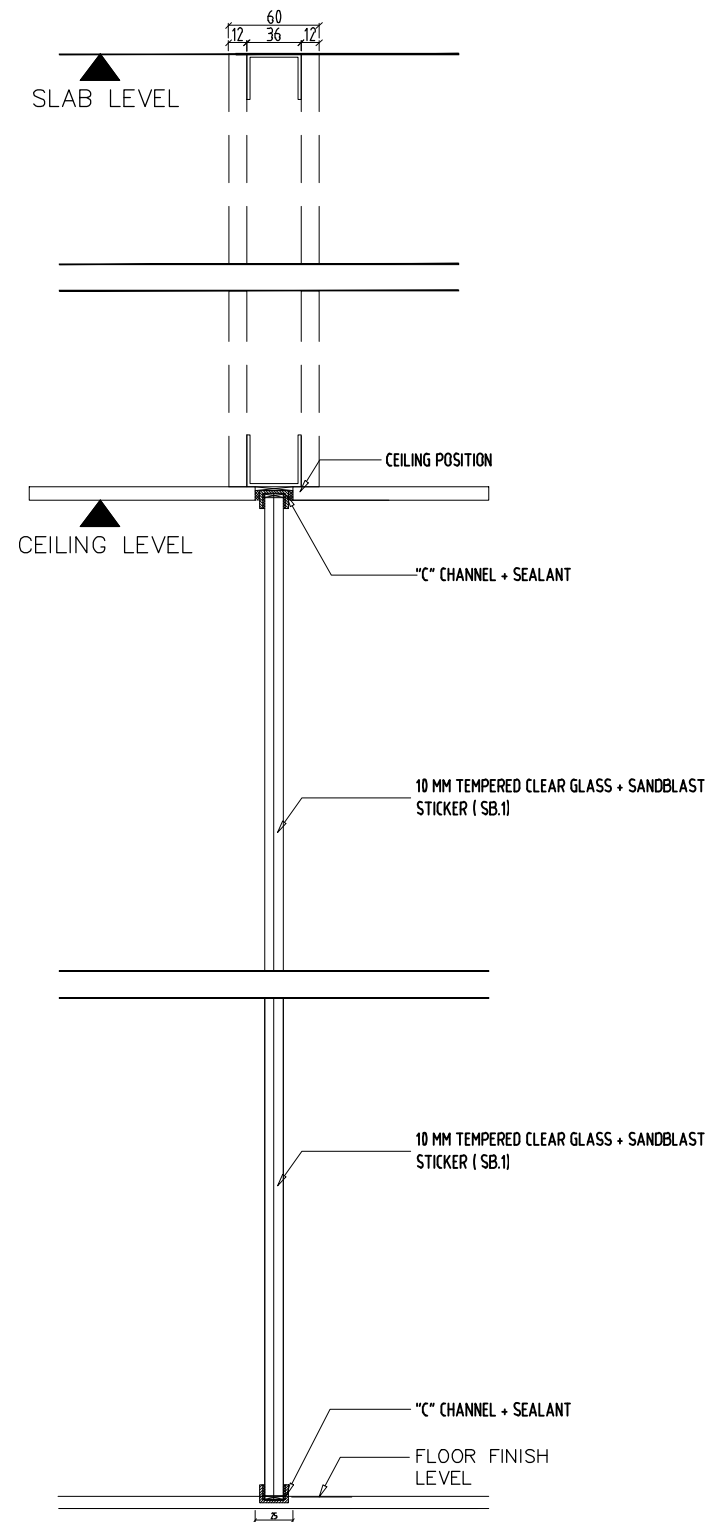

P3

Glass Partition  
12MM TEMPERED CELAR GLASS  
H= (FLOOR TO CEILING/BULKHEAD)

<div>OWNER/CLIENT</div> <div></div> <div>APPROVED : .../.../...</div> <div><div>(name)</div><div>(position)</div><div>(Dep./Div.)</div><div>(signed)</div></div>	<div>PROJECT</div> <div>BPDB KELAPA SAWIT</div> <div>JL.Medan Merdeka Tim, RT.7/RW.1, Gambir, Kec. Gambir, Kota Jakarta Pusat, Daerah Khusus Ibukota Jakarta 10110</div>	<div>INTERIOR DESIGN CONSULTANT</div> <div><div>PT. MADEA AGKASAMA</div><div>Jl. Hati Suci No. 4 Gd. Sakura Lt. 2 Room 201 Kel. Kampung Bali, Kec. Tanah Abang, Jakarta Pusat Telp. 021 - 2303483 , Fax. 021 - 2303483</div><div>APPROVED : //</div></div>	<div>OTHERS</div>	<div>DRAWING TITLE</div> <div>DETAIL PARTITION P2D - P3</div> <div>SCALE : 1 : 5</div> <div>ALL MEASUREMENT MUST BE CHECKED AT BY SITE BY THE CONTRACTORS AND ANY DIFFERENCES REPORTED/INITIATED TO THE DESIGNER FOR CLARIFICATION BEFORE PROCEEDING.</div>	<div></div> <div></div> <div></div> <div></div> <div></div> <div>#</div>	<div></div> <div></div> <div></div> <div></div> <div></div> <div>REVISION :</div>	<div>.../.../...</div> <div>.../.../...</div> <div>.../.../...</div> <div>.../.../...</div> <div>.../.../...</div> <div>DATE</div>	<div>DRAWN</div> <div>BNT</div> <div>DATE : .../.../...</div> <div>CHECKED</div> <div>FAY</div> <div>DATE : .../.../...</div> <div>DRAWING FOR</div>	<div>DRAWING NUMBER</div> <div>IN3.DAIS-A3</div> <div>PAGE</div> <div>091</div> <div>DATE : 2024/04/22</div> <div>TENDER</div>	

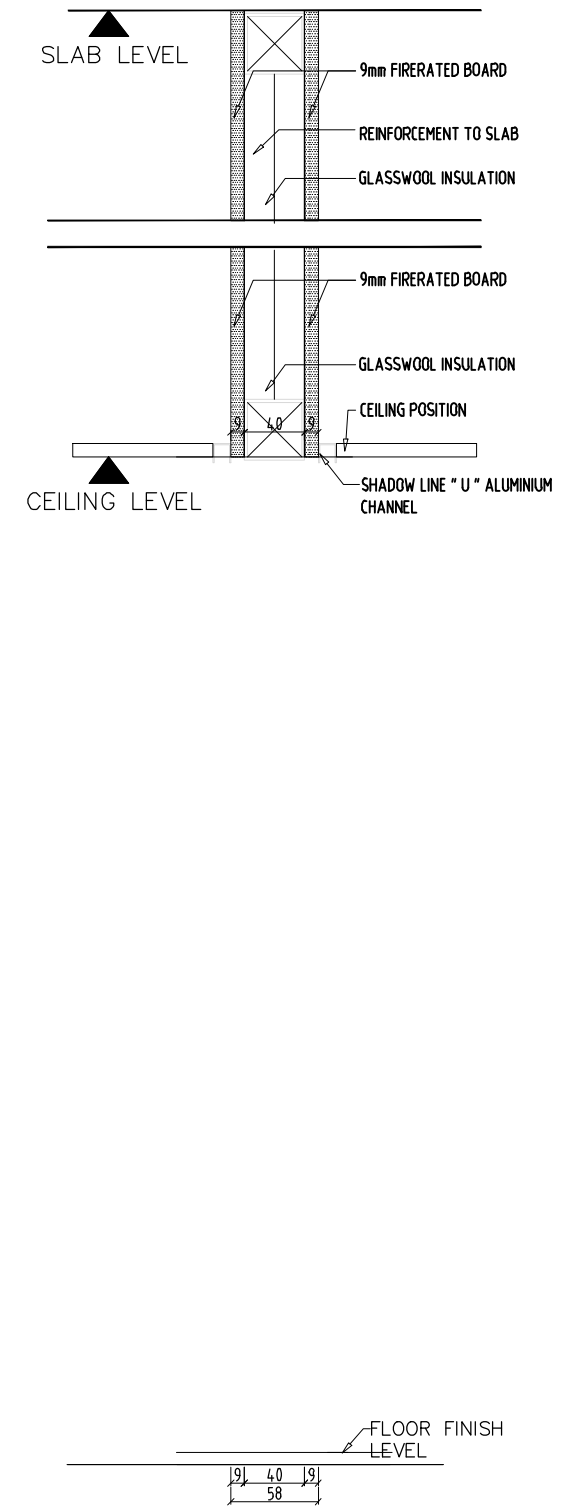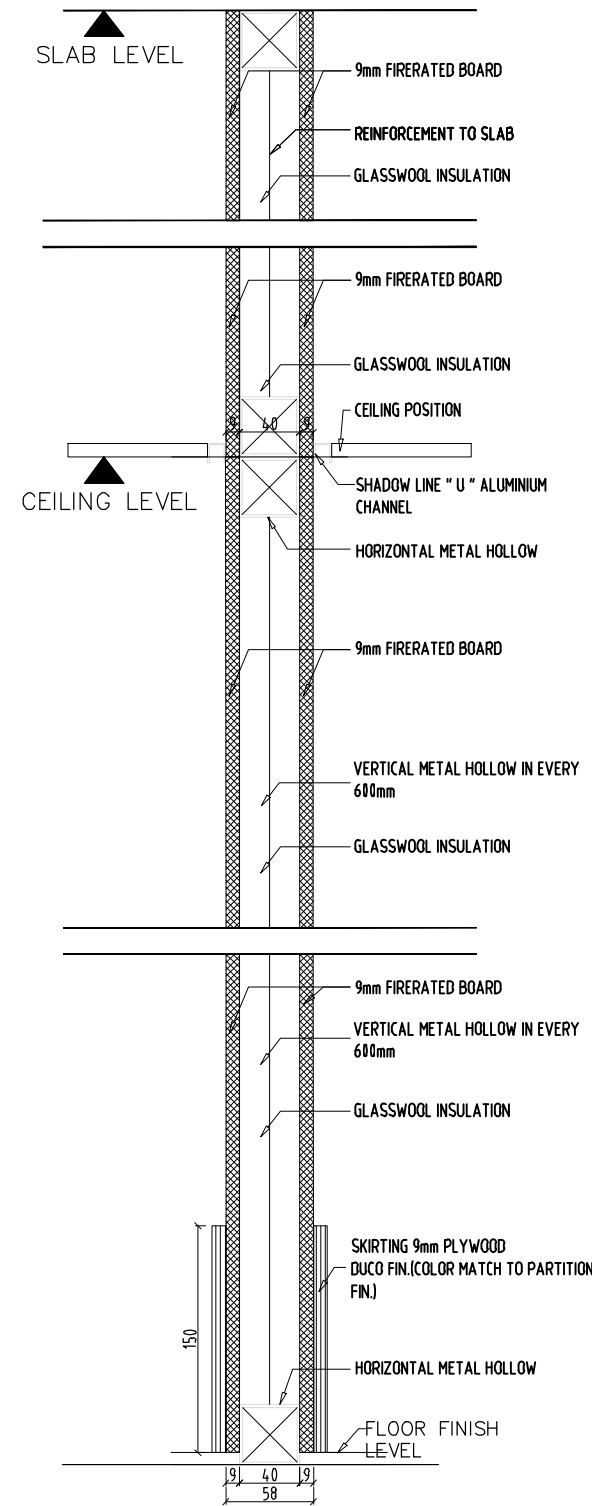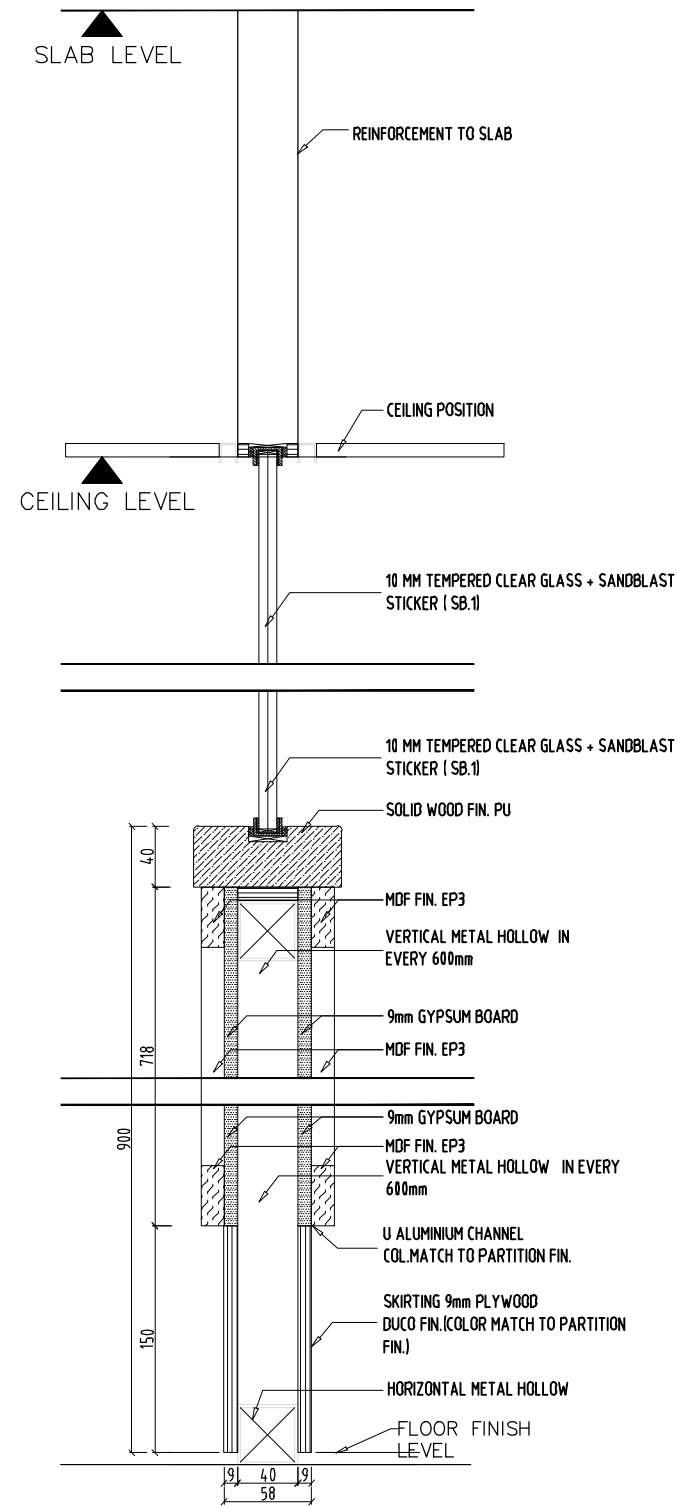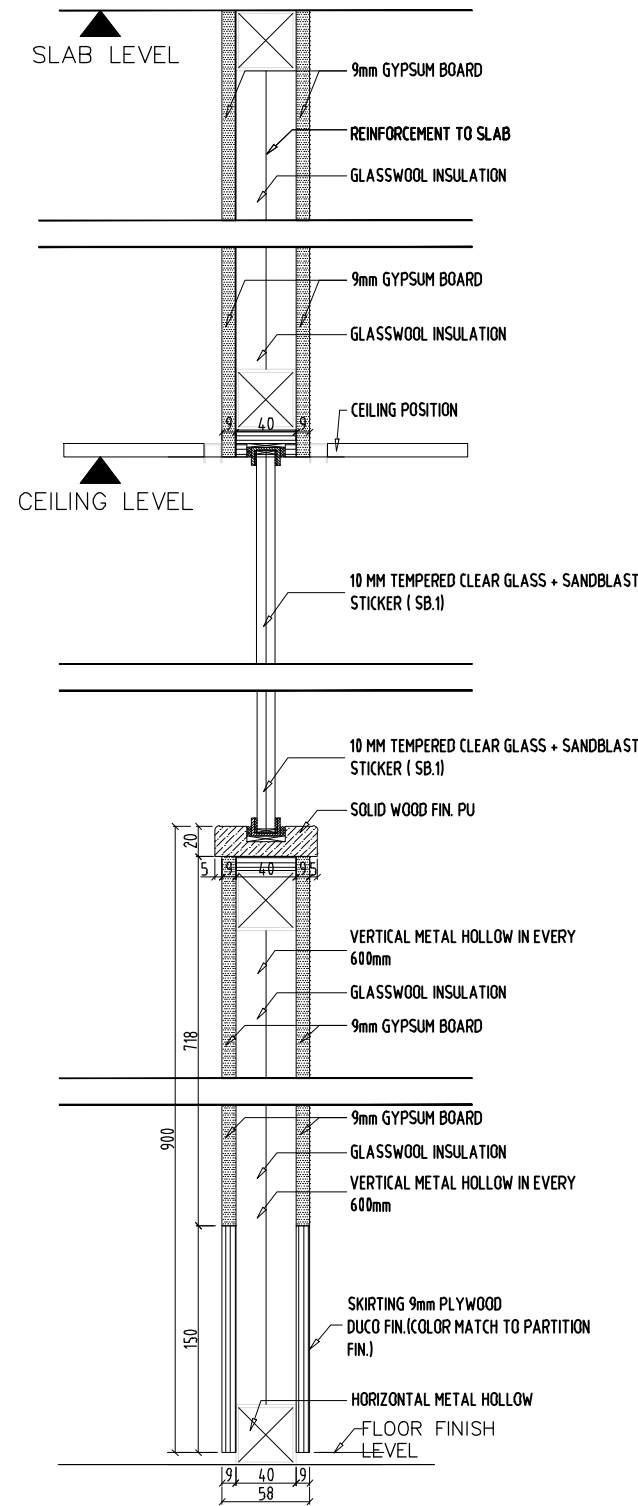

P5 2 Sides Partition  
9mm Gypsum Board+ 40X 40 MM Metal Hollow + Glasswool + Metal Hollow, Tempered Glass H= (FLOOR TO SLAB) + (Reinforcement To Slab)


P5A 2 Sides Partition  
9mm Gypsum Board+ 40X 40 MM Metal Hollow + Metal Hollow, Tempered Glass H= (FLOOR TO CEILING) + (Reinforcement To Slab)

P6 2 Sides Partiton  
9mm FIRERATED Board+ 40X 40 MM Metal Hollow + Glasswool + Metal Hollow, H= (FLOOR TO CEILING) + (Reinforcement To Slab)


P6A 2 Sides Partition  
9mm FIRERATED Board+ 40X 40 MM Metal Hollow + Metal Hollow, H= (ABOVE DOOR TO SLAB) + (Reinforcement To Slab)

OWNER/CLIENT <div><div><div></div><div></div><div></div><div></div></div><div>sawit</div></div> APPROVED : .../.../...  ..... (name) ..... (position) ..... (Dep./Div.)  (signed)	PROJECT  BPDB KELAPA SAWIT  JL.Medan Merdeka Tim, RT.7/RW.1, Gambir, Kec. Gambir, Kota Jakarta Pusat, Daerah Khusus Ibukota Jakarta 10110	INTERIOR DESIGN CONSULTANT  PT. MADEA AGKASAMA  Jl. Hati Suci No. 4 Gd. Sakura Lt. 2 Room 201 Kel. Kampung Bali, Kec. Tanah Abang, Jakarta Pusat Telp. 021 - 2303483 , Fax. 021 - 2303483  APPROVED : //	OTHERS	DRAWING TITLE	<div>△</div>		.../.../...	DRAWN	DRAWING NUMBER	
				DETAIL PARTITION P5 - P6A	<div>△</div>		.../.../...	BNT	IN3.DAIS-A4	
					<div>△</div>		.../.../...	DATE : .../.../...	PAGE	
					<div>△</div>		.../.../...	CHECKED		092
					<div>△</div>		.../.../...	FAY		
				SCALE : 1 : 5	<div>△</div>		.../.../...	DATE : .../.../...	DRAWING FOR	DATE : 2024/04/22
ALL MEASUREMENT MUST BE CHECKED AT BY SITE BY THE CONTRACTORS AND ANY DIFFERENCES REPORTED/INITIATED TO THE DESIGNER FOR CLARIFICATION BEFORE PROCEEDING.	<div>△</div>		.../.../...	#	REVISION :	DATE	TENDER			




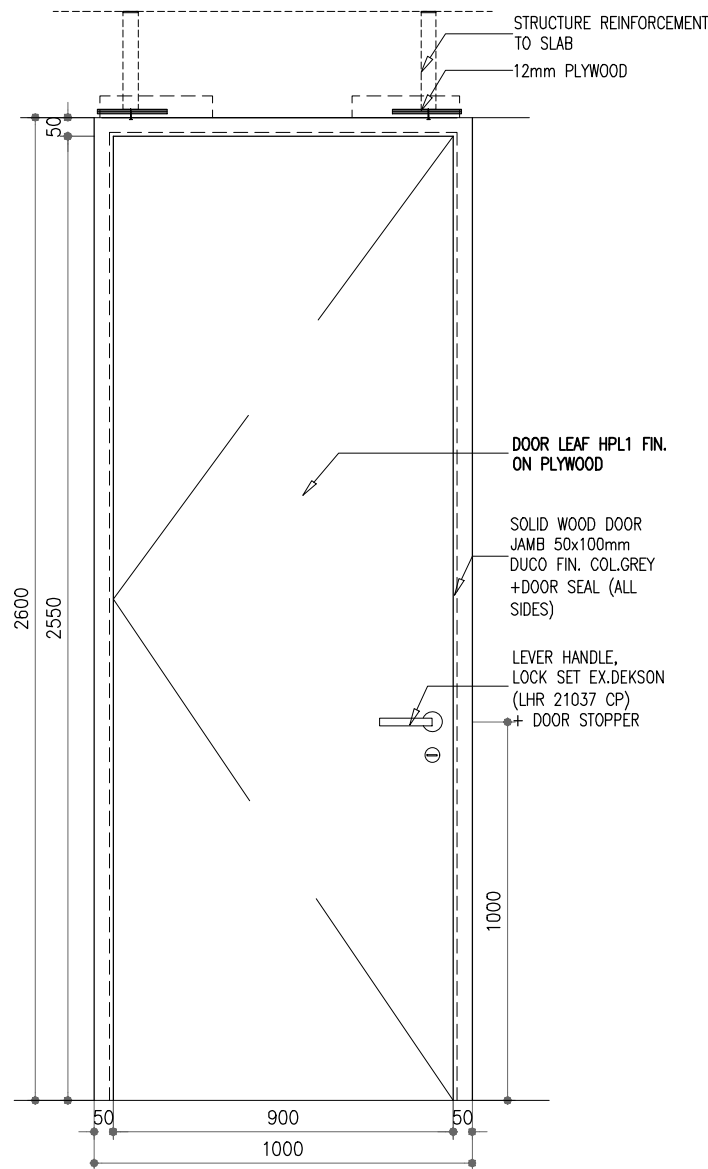


FRONT ELEVATION  
SCALE 1 : 20

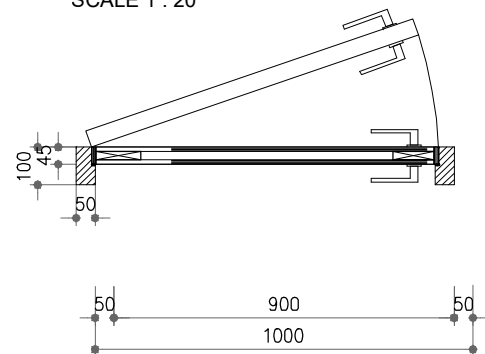


PLAN - ( D1A )  
SCALE 1 : 20

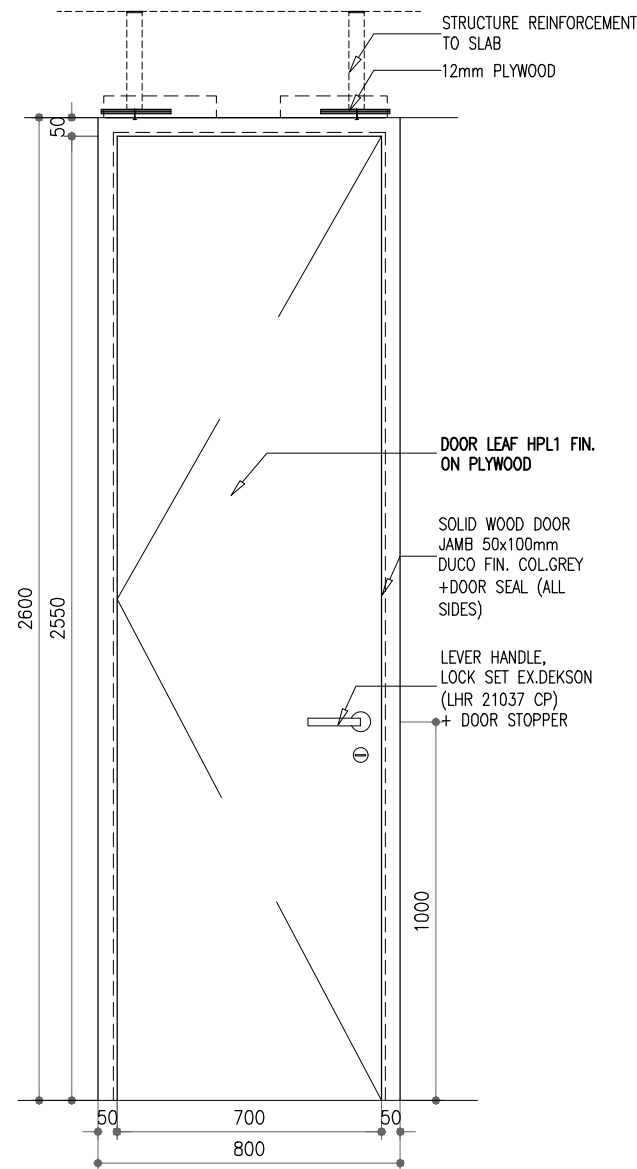


FRONT ELEVATION  
SCALE 1 : 20

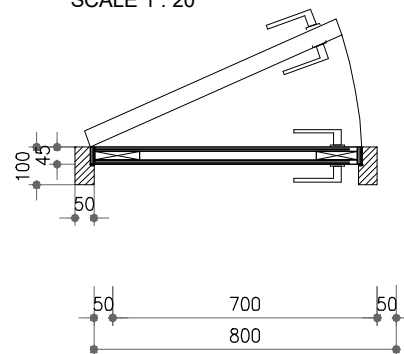


PLAN - ( D1B )  
SCALE 1 : 20

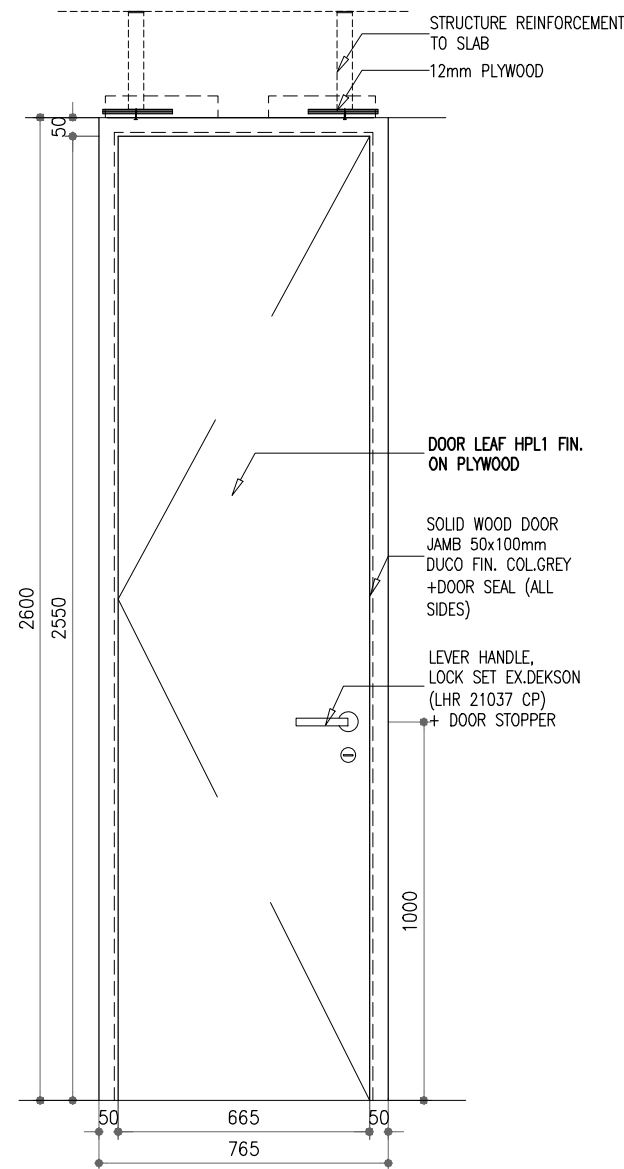


FRONT ELEVATION  
SCALE 1 : 20

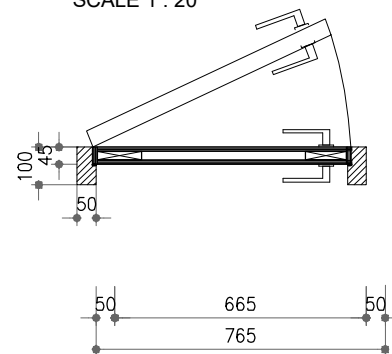


PLAN - ( D1C )  
SCALE 1 : 20

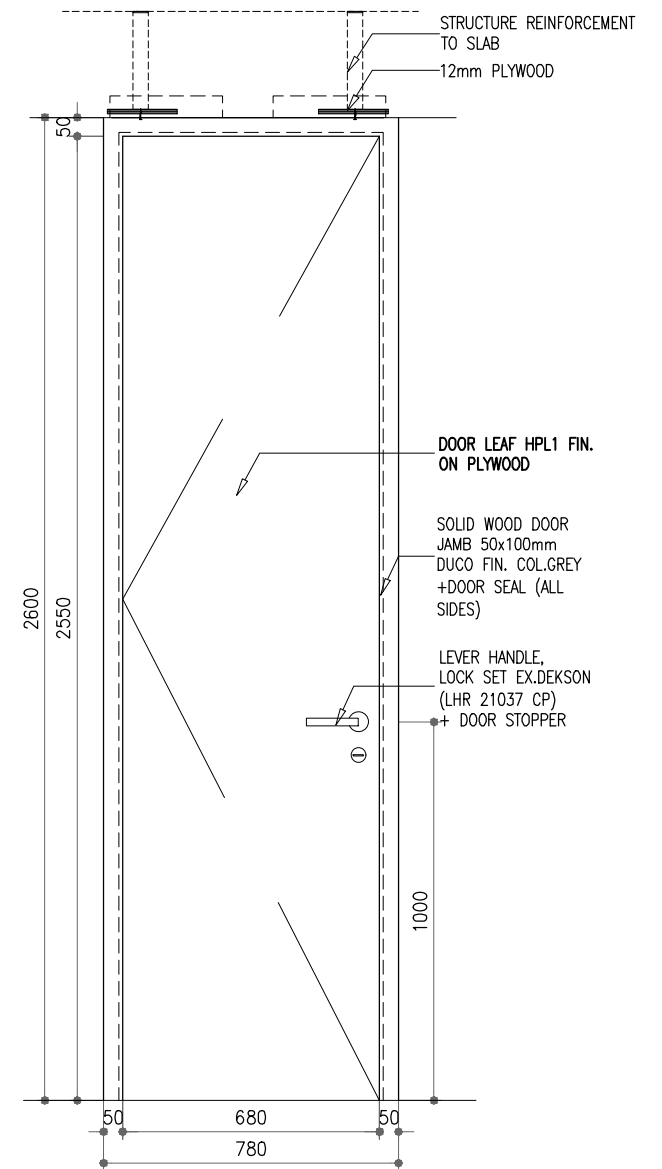


FRONT ELEVATION  
SCALE 1 : 20

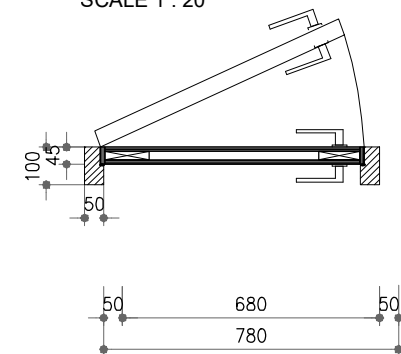


PLAN - ( D1D )  
SCALE 1 : 20


<div>OWNER/CLIENT</div> <div></div> <div>APPROVED : .../.../...</div> <div>..... (name)</div> <div>..... (position)</div> <div>..... (Dep./Div.)</div> <div>(signed)</div>	<div>PROJECT</div> <div>BPDB KELAPA SAWIT</div> <div>JL.Medan Merdeka Tim, RT.7/RW.1, Gambir, Kec. Gambir, Kota Jakarta Pusat, Daerah Khusus Ibukota Jakarta 10110</div>	<div>INTERIOR DESIGN CONSULTANT</div> <div>PT. MADEA AGKASAMA</div> <div>Jl. Hati Suci No. 4 Gd. Sakura Lt. 2 Room 201 Kel. Kampung Bali, Kec. Tanah Abang, Jakarta Pusat Telp. 021 - 2303483 , Fax. 021 - 2303483</div> <div>APPROVED : //</div>	<div>OTHERS</div>	<div>DRAWING TITLE</div> <div>DETAIL DOOR D1A, D1B, D1C, D1D</div> <div>SCALE : 1 : 20</div> <div>ALL MEASUREMENT MUST BE CHECKED AT BY SITE BY THE CONTRACTORS AND ANY DIFFERENCES REPORTED/INITIATED TO THE DESIGNER FOR CLARIFICATION BEFORE PROCEEDING.</div>	<div>REVISION :</div> <div>#</div> <div>DATE</div>	<div>DRAWN</div> <div>BNT</div> <div>DATE : .../.../...</div> <div>CHECKED</div> <div>FAY</div> <div>DATE : .../.../...</div> <div>DRAWING FOR</div>	<div>DRAWING NUMBER</div> <div>IN3.DAIS-B1</div> <div>PAGE</div> <div>093</div> <div>DATE : 2024/04/22</div> <div>TENDER</div>
---	--	---	-------------------	---	--	--	--

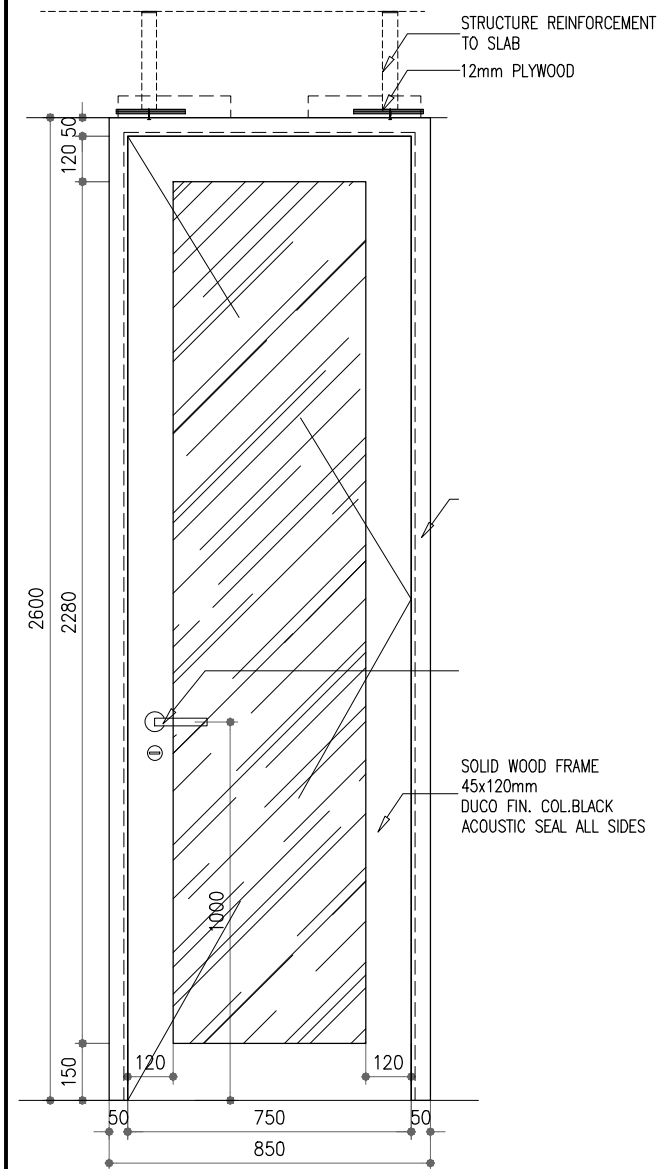


FRONT ELEVATION  
SCALE 1 : 20

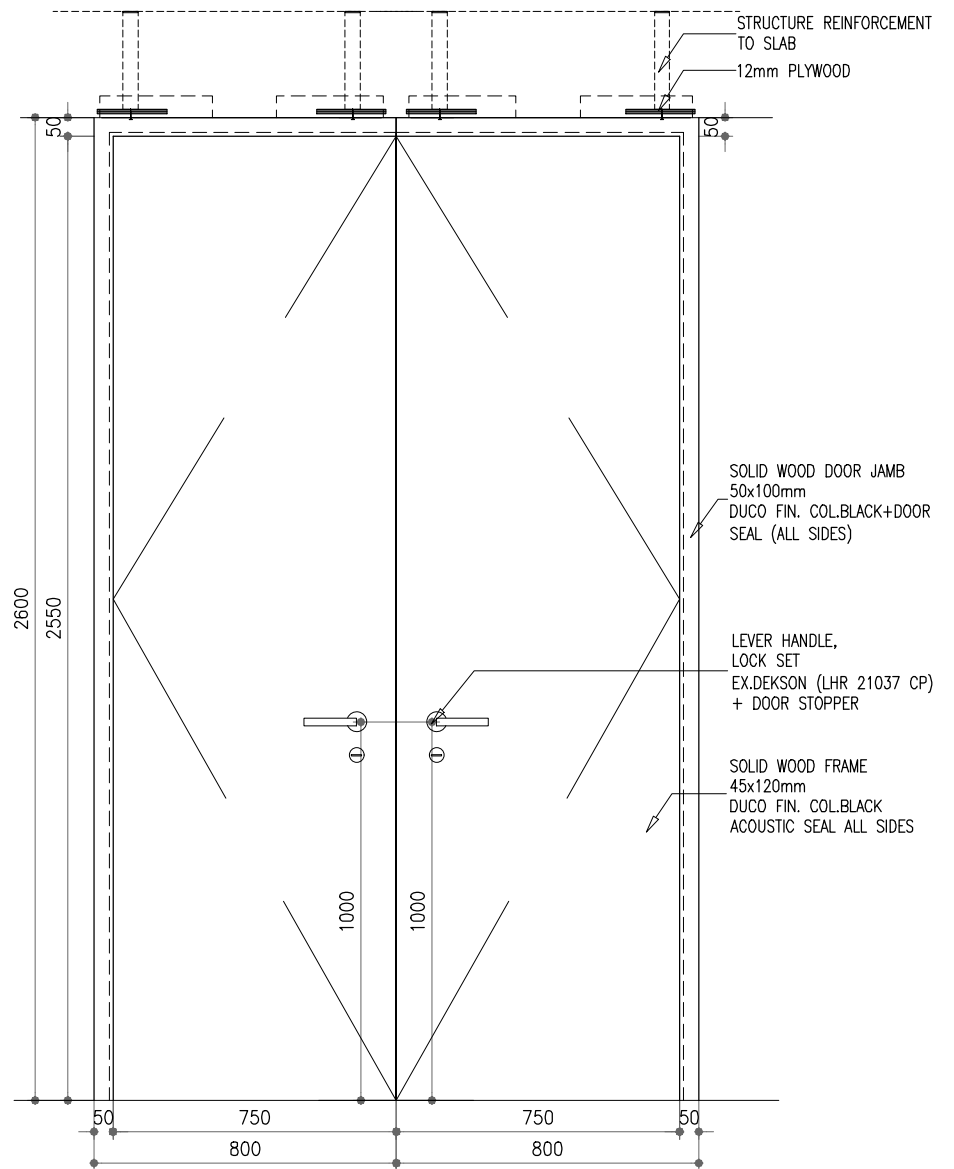


FRONT ELEVATION  
SCALE 1 : 20

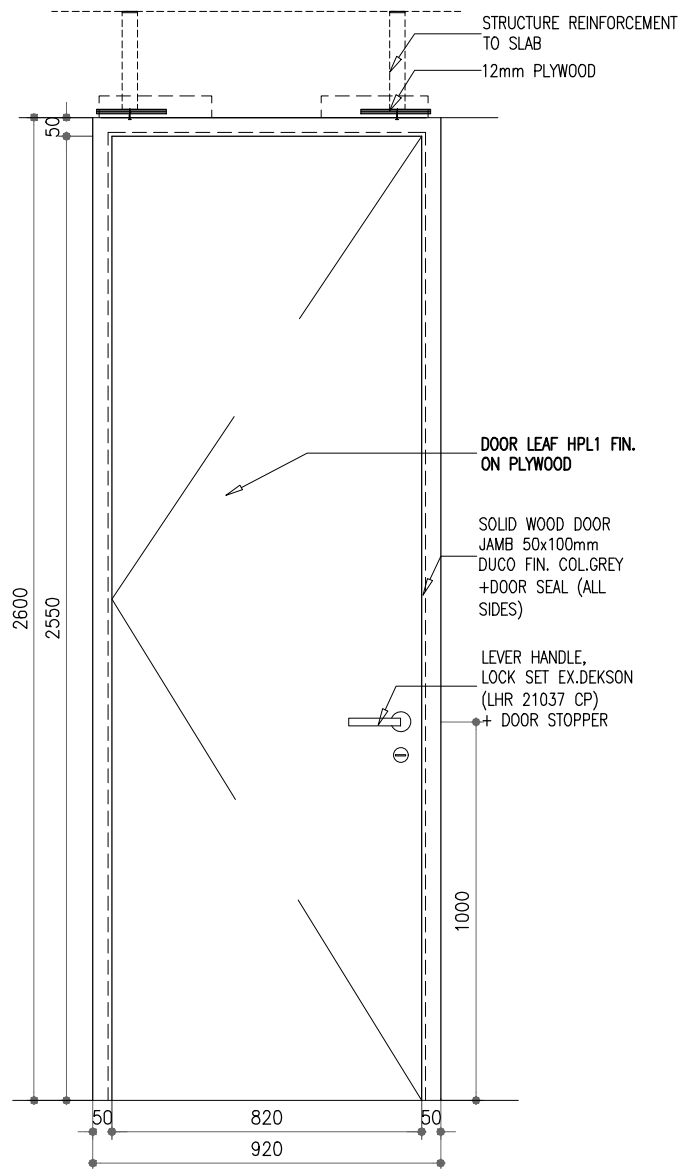


FRONT ELEVATION  
SCALE 1 : 20

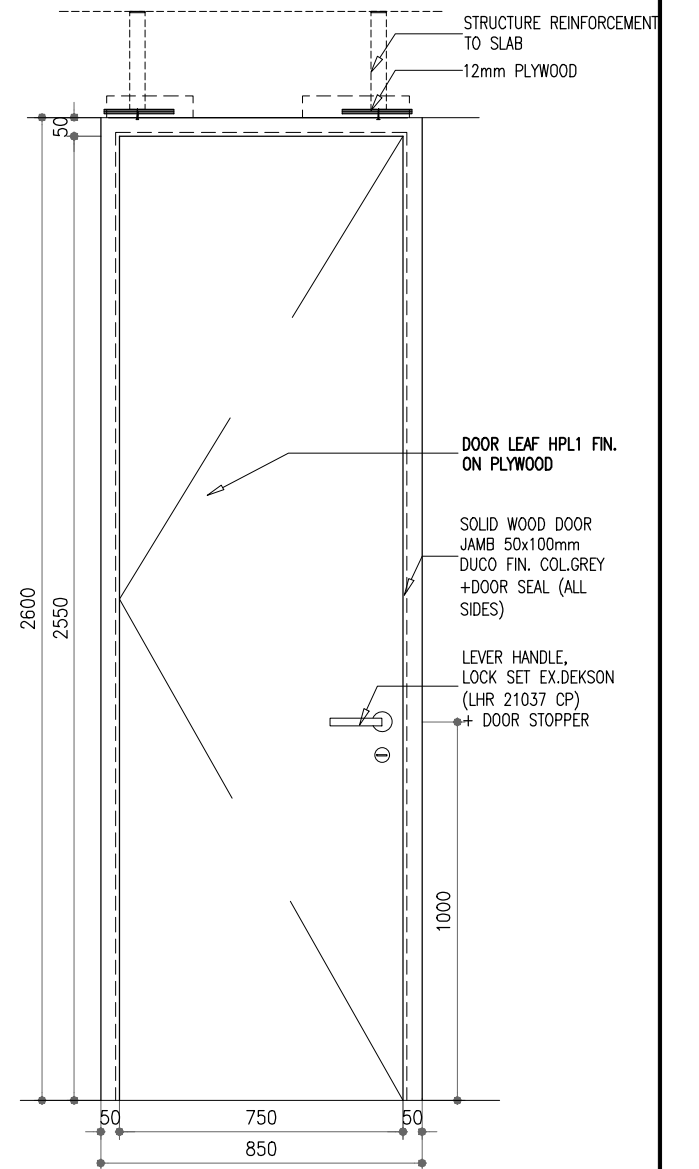


FRONT ELEVATION  
SCALE 1 : 20

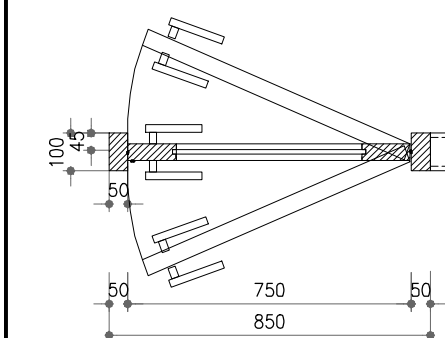


PLAN - ( D2 )  
SCALE 1 : 20

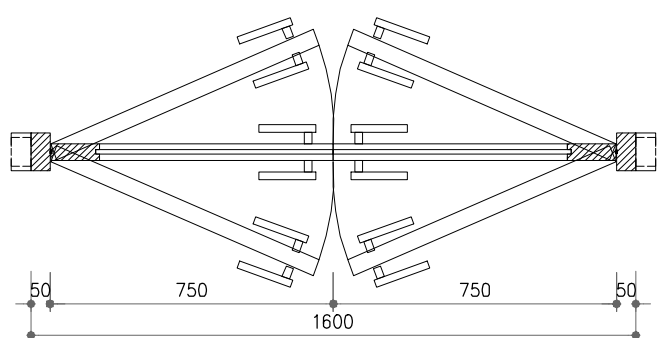


PLAN - ( D3 )  
SCALE 1 : 20

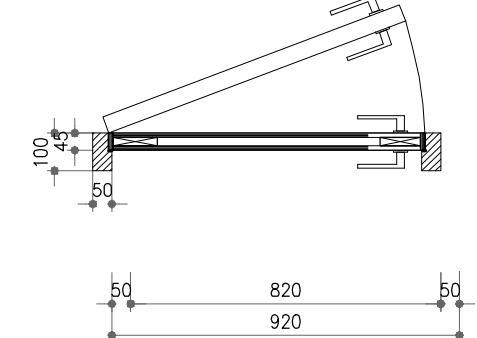




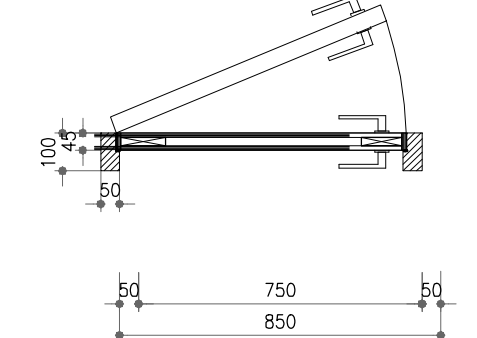



 

PLAN - ( D4 )  
SCALE 1 : 20




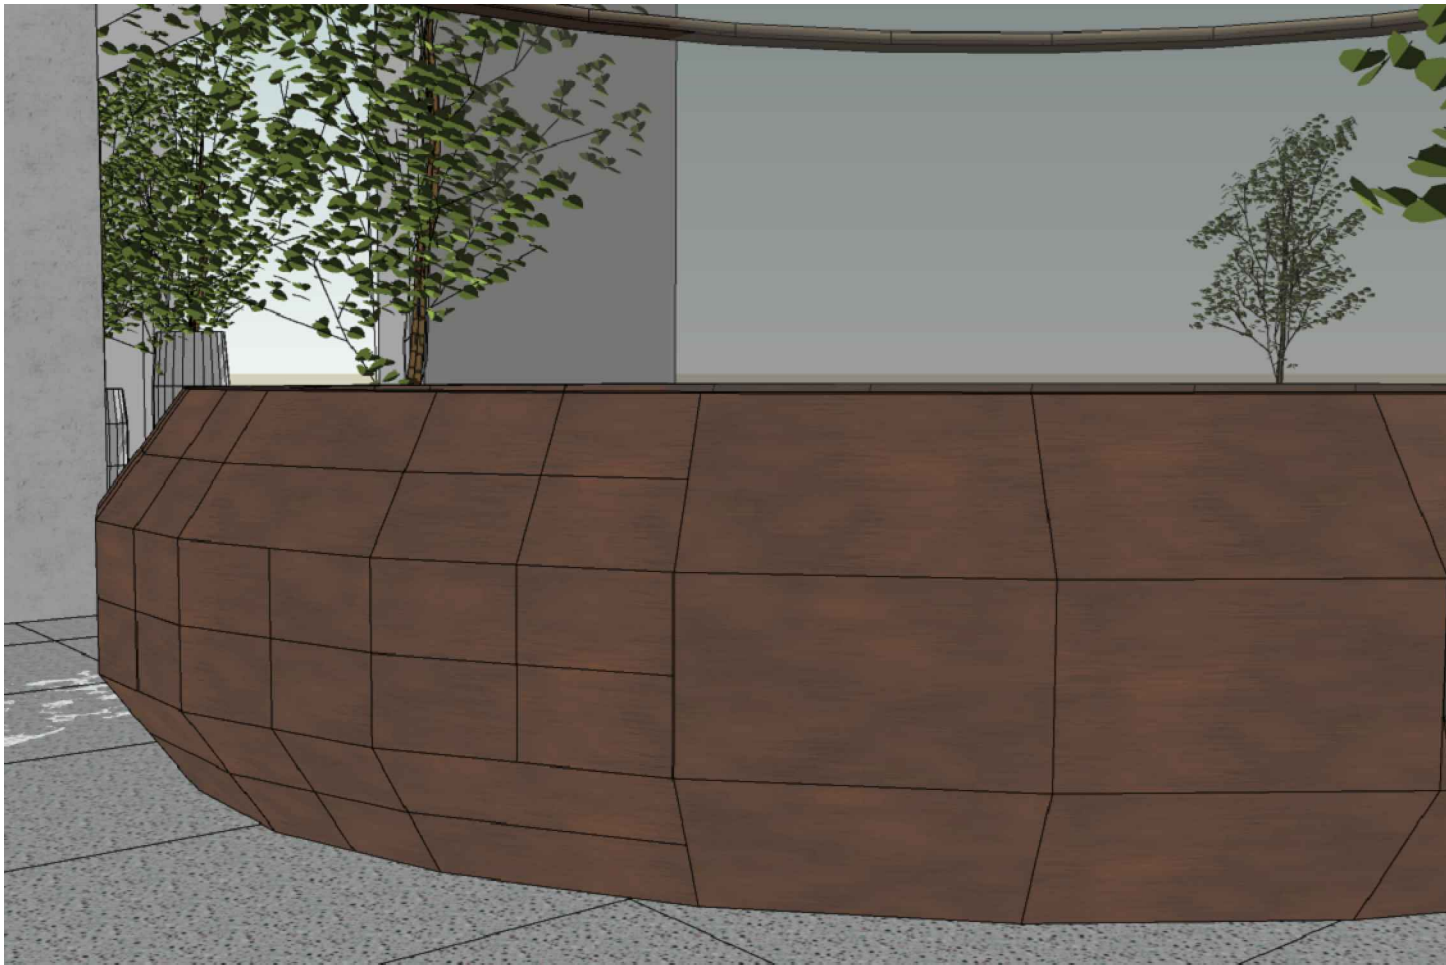



 


PLAN - ( D5 )  
SCALE 1 : 20
 
<div>OWNER/CLIENT</div> <div></div> <div>APPROVED : .../.../...</div> <div><div>..... (name)</div><div>..... (position)</div><div>(signed) ..... (Dep./Div.)</div></div>		<div>PROJECT</div> <div>BPDB KELAPA SAWIT</div> <div>JL.Medan Merdeka Tim, RT.7/RW.1, Gambir, Kec. Gambir, Kota Jakarta Pusat, Daerah Khusus Ibukota Jakarta 10110</div>		<div>INTERIOR DESIGN CONSULTANT</div> <div><div>PT. MADEA MAGKASAMA</div><div>Jl. Hati Suci No. 4 Gd. Sakura Lt. 2 Room 201 Kel. Kampung Bali, Kec. Tanah Abang, Jakarta Pusat Telp. 021 - 2303483 , Fax. 021 - 2303483</div><div>APPROVED : //</div></div>		<div>OTHERS</div>		<div>DRAWING TITLE</div> <div>DETAIL DOOR D2, D3, D4, D5</div> <div>SCALE : 1 : 20</div> <div>ALL MEASUREMENT MUST BE CHECKED AT BY SITE BY THE CONTRACTORS AND ANY DIFFERENCES REPORTED/INITIATED TO THE DESIGNER FOR CLARIFICATION BEFORE PROCEEDING.</div>		<div><div><div><div>△ ...</div><div>△ ...</div><div>△ ...</div><div>△ ...</div><div>△ ...</div><div>#</div></div><div><div>...</div><div>...</div><div>...</div><div>...</div><div>...</div><div>REVISION :</div></div></div><div><div>.../.../...</div><div>.../.../...</div><div>.../.../...</div><div>.../.../...</div><div>.../.../...</div><div>DATE</div></div></div>		<div><div><div>DRAWN BNT DATE : .../.../...</div><div>CHECKED FAY DATE : .../.../...</div><div>DRAWING FOR</div></div><div><div>DRAWING NUMBER IN3.DAIS-B2</div><div>PAGE 094</div><div>DATE : 2024/04/22</div></div><div>TENDER</div></div>	
---	--	--	--	---	--	-------------------	--	---	--	---	--	--	--










OWNER/CLIENT <div> sawit</div> APPROVED : .../.../...  <div><div>..... (name)</div><div>..... (position)</div><div>..... (Dep./Div.)</div></div> (signed)	PROJECT  BPD KELAPA SAWIT  JL.Medan Merdeka Tim, RT.7/RW.1, Gambir, Kec. Gambir, Kota Jakarta Pusat, Daerah Khusus Ibukota Jakarta 10110	INTERIOR DESIGN CONSULTANT  PT. <b>M</b> ADEA AGKASAMA  Jl. Hati Suci No. 4 Gd. Sakura Lt. 2 Room 201 Kel. Kampung Bali, Kec. Tanah Abang, Jakarta Pusat Telp. 021 - 2303483 , Fax. 021 - 2303483 APPROVED : //	OTHERS	DRAWING TITLE	<div><div></div><div>.../.../...</div></div>	DRAWN	DRAWING NUMBER
				3D R.RECEPTION LT.GF	<div><div></div><div>.../.../...</div></div>	BNT	
					<div><div></div><div>.../.../...</div></div>	DATE : .../.../...	
					<div><div></div><div>.../.../...</div></div>	CHECKED	PAGE
				SCALE : NFC	<div><div></div><div>.../.../...</div></div>	FAY	
					<div><div></div><div>.../.../...</div></div>	DATE : .../.../...	
					<div><div></div><div>.../.../...</div></div>		




<div>OWNER/CLIENT</div> <div></div> <div>APPROVED : .../.../'...</div> <div><div>..... (name)</div><div>..... (position)</div><div>(signed) ..... (Dep./Div.)</div></div>	<div>PROJECT</div> <div>BPD KELAPA SAWIT</div> <div>JL.Medan Merdeka Tim, RT.7/RW.1, Gambir, Kec. Gambir, Kota Jakarta Pusat, Daerah Khusus Ibukota Jakarta 10110</div>	<div>INTERIOR DESIGN CONSULTANT</div> <div>PT. Imadea Magkasama</div> <div>APPROVED : //</div>	<div>OTHERS</div>	<div>DRAWING TITLE</div> <div>DENAH RECEPTION GROUND FLOOR</div> <div>SCALE : 1 : 25</div> <div>ALL MEASUREMENT MUST BE CHECKED AT BY SITE BY THE CONTRACTORS AND ANY DIFFERENCES REPORTED/INITIATED TO THE DESIGNER FOR CLARIFICATION BEFORE PROCEEDING.</div>	<div></div> <div></div> <div></div> <div></div> <div></div> <div></div> <div>#</div>	<div>.../.../'...</div> <div>.../.../'...</div> <div>.../.../'...</div> <div>.../.../'...</div> <div>.../.../'...</div> <div>.../.../'...</div> <div>REVISION :</div>	<div>DRAWN</div> <div>BNT</div> <div>DATE : .../.../'...</div> <div>CHECKED</div> <div>FAY</div> <div>DATE : .../.../'...</div> <div>DRAWING FOR</div> <div>TENDER</div>	<div>DRAWING NUMBER</div> <div>IN3.DAIS</div> <div>PAGE</div> <div>01</div> <div>DATE : 2024/05/10</div>









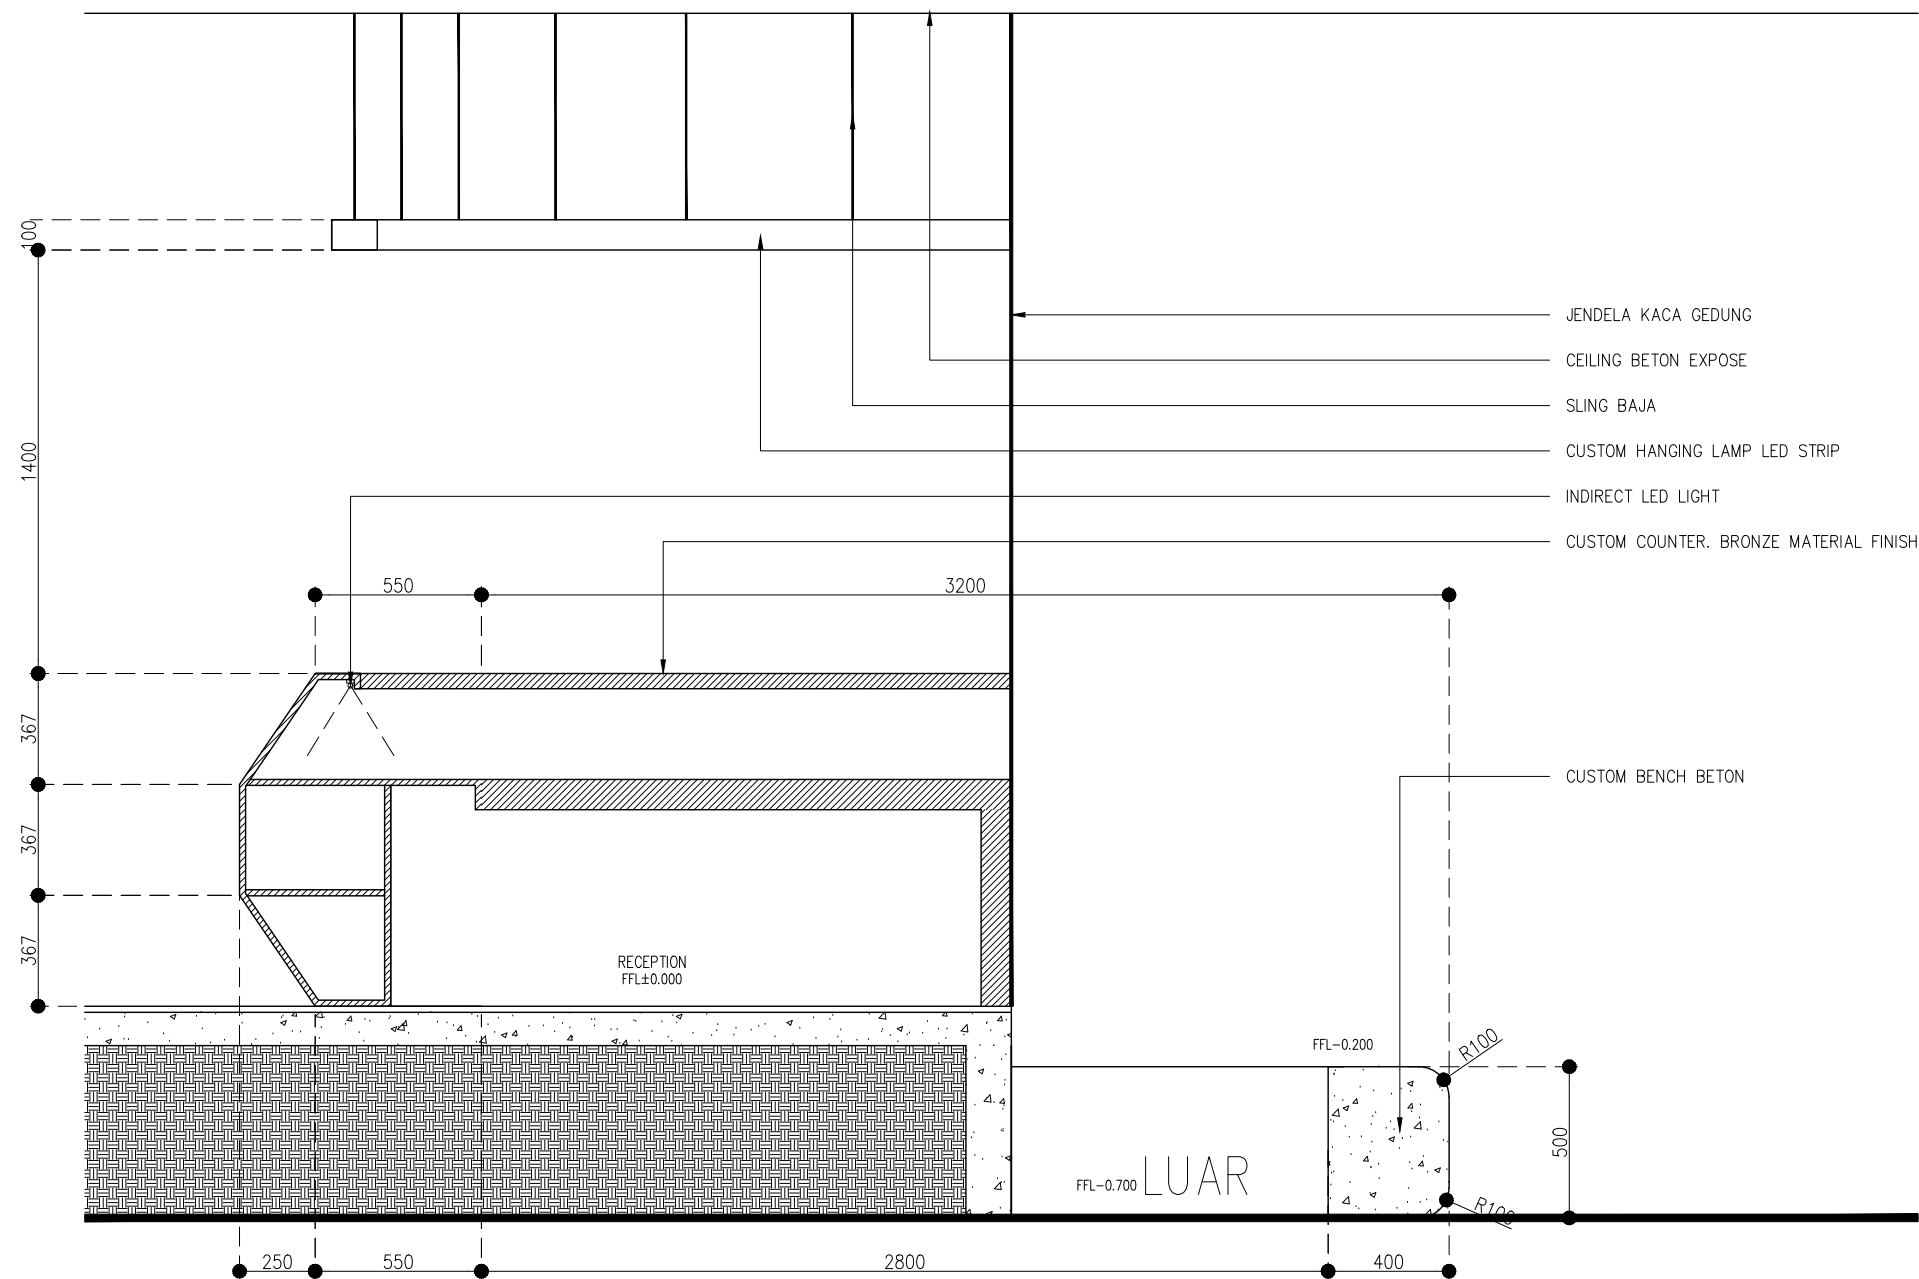

<div>OWNER/CLIENT</div> <div></div> <div>APPROVED : .../.../'...</div> <div><div>..... (name)</div><div>..... (position)</div><div>(signed) ..... (Dep./Div.)</div></div>	<div>PROJECT</div> <div>BPD KELAPA SAWIT</div> <div>JL.Medan Merdeka Tim, RT.7/RW.1, Gambir, Kec. Gambir, Kota Jakarta Pusat, Daerah Khusus Ibukota Jakarta 10110</div>	<div>INTERIOR DESIGN CONSULTANT</div> <div>PT. Imadea Magkasama</div> <div>APPROVED : //</div>	<div>OTHERS</div>	<div>DRAWING TITLE</div> <div>TAMPAK A RECEPTION GROUND FLOOR</div> <div>SCALE : 1 : 25</div> <div>ALL MEASUREMENT MUST BE CHECKED AT BY SITE BY THE CONTRACTORS AND ANY DIFFERENCES REPORTED/INITIATED TO THE DESIGNER FOR CLARIFICATION BEFORE PROCEEDING.</div>	<div></div> <div></div> <div>.../.../'...</div>	<div>DRAWN</div> <div>BNT</div> <div>DATE : .../.../'...</div>	<div>DRAWING NUMBER</div> <div>IN3.DAIS</div>
					<div></div> <div></div> <div>.../.../'...</div>	<div>CHECKED</div> <div>FAY</div> <div>DATE : .../.../'...</div>	<div>PAGE</div> <div>02</div>
					<div></div> <div></div> <div>.../.../'...</div>		
					<div></div> <div></div> <div>.../.../'...</div>		
					<div></div> <div></div> <div>.../.../'...</div>		
					<div></div> <div></div> <div>.../.../'...</div>		
				<div>#</div> <div>REVISION :</div>	<div>DATE</div>	<div>DRAWING FOR</div> <div>TENDER</div>	<div>DATE : 2024/05/10</div>














3 SECTION B  
IN3-01 SCALE 1 : 25
 
<div>OWNER/CLIENT</div> <div></div> <div>APPROVED : .../.../...</div> <div><div>..... (name)</div><div>..... (position)</div><div>(signed) ..... (Dep./Div.)</div></div>	<div>PROJECT</div> <div>BPDP KELAPA SAWIT</div> <div>JL.Medan Merdeka Tim, RT.7/RW.1, Gambir, Kec. Gambir, Kota Jakarta Pusat, Daerah Khusus Ibukota Jakarta 10110</div>	<div>INTERIOR DESIGN CONSULTANT</div> <div>PT. Imadea Magkasama</div> <div>APPROVED : //</div>	<div>OTHERS</div>	<div>DRAWING TITLE</div> <div>SECTION B RECEPTION GROUND FLOOR</div> <div>SCALE : 1 : 25</div>	<div></div> <div></div> <div>.../.../...</div>	<div>DRAWN</div> <div>BNT</div> <div>DATE : .../.../...</div>	<div>DRAWING NUMBER</div> <div>IN3.DAIS</div>
				<div></div> <div></div> <div>.../.../...</div>	<div>CHECKED</div> <div>FAY</div> <div>DATE : .../.../...</div>	<div>PAGE</div> <div>03</div>	
				<div></div> <div></div> <div>.../.../...</div>	<div></div> <div></div> <div>.../.../...</div>		
				<div></div> <div></div> <div>.../.../...</div>			
				<div>ALL MEASUREMENT MUST BE CHECKED AT BY SITE BY THE CONTRACTORS AND ANY DIFFERENCES REPORTED/INITIATED TO THE DESIGNER FOR CLARIFICATION BEFORE PROCEEDING.</div>	<div>#</div> <div>REVISION :</div> <div>DATE</div>	<div>DRAWING FOR</div> <div>TENDER</div> <div>DATE : 2024/05/10</div>	

 



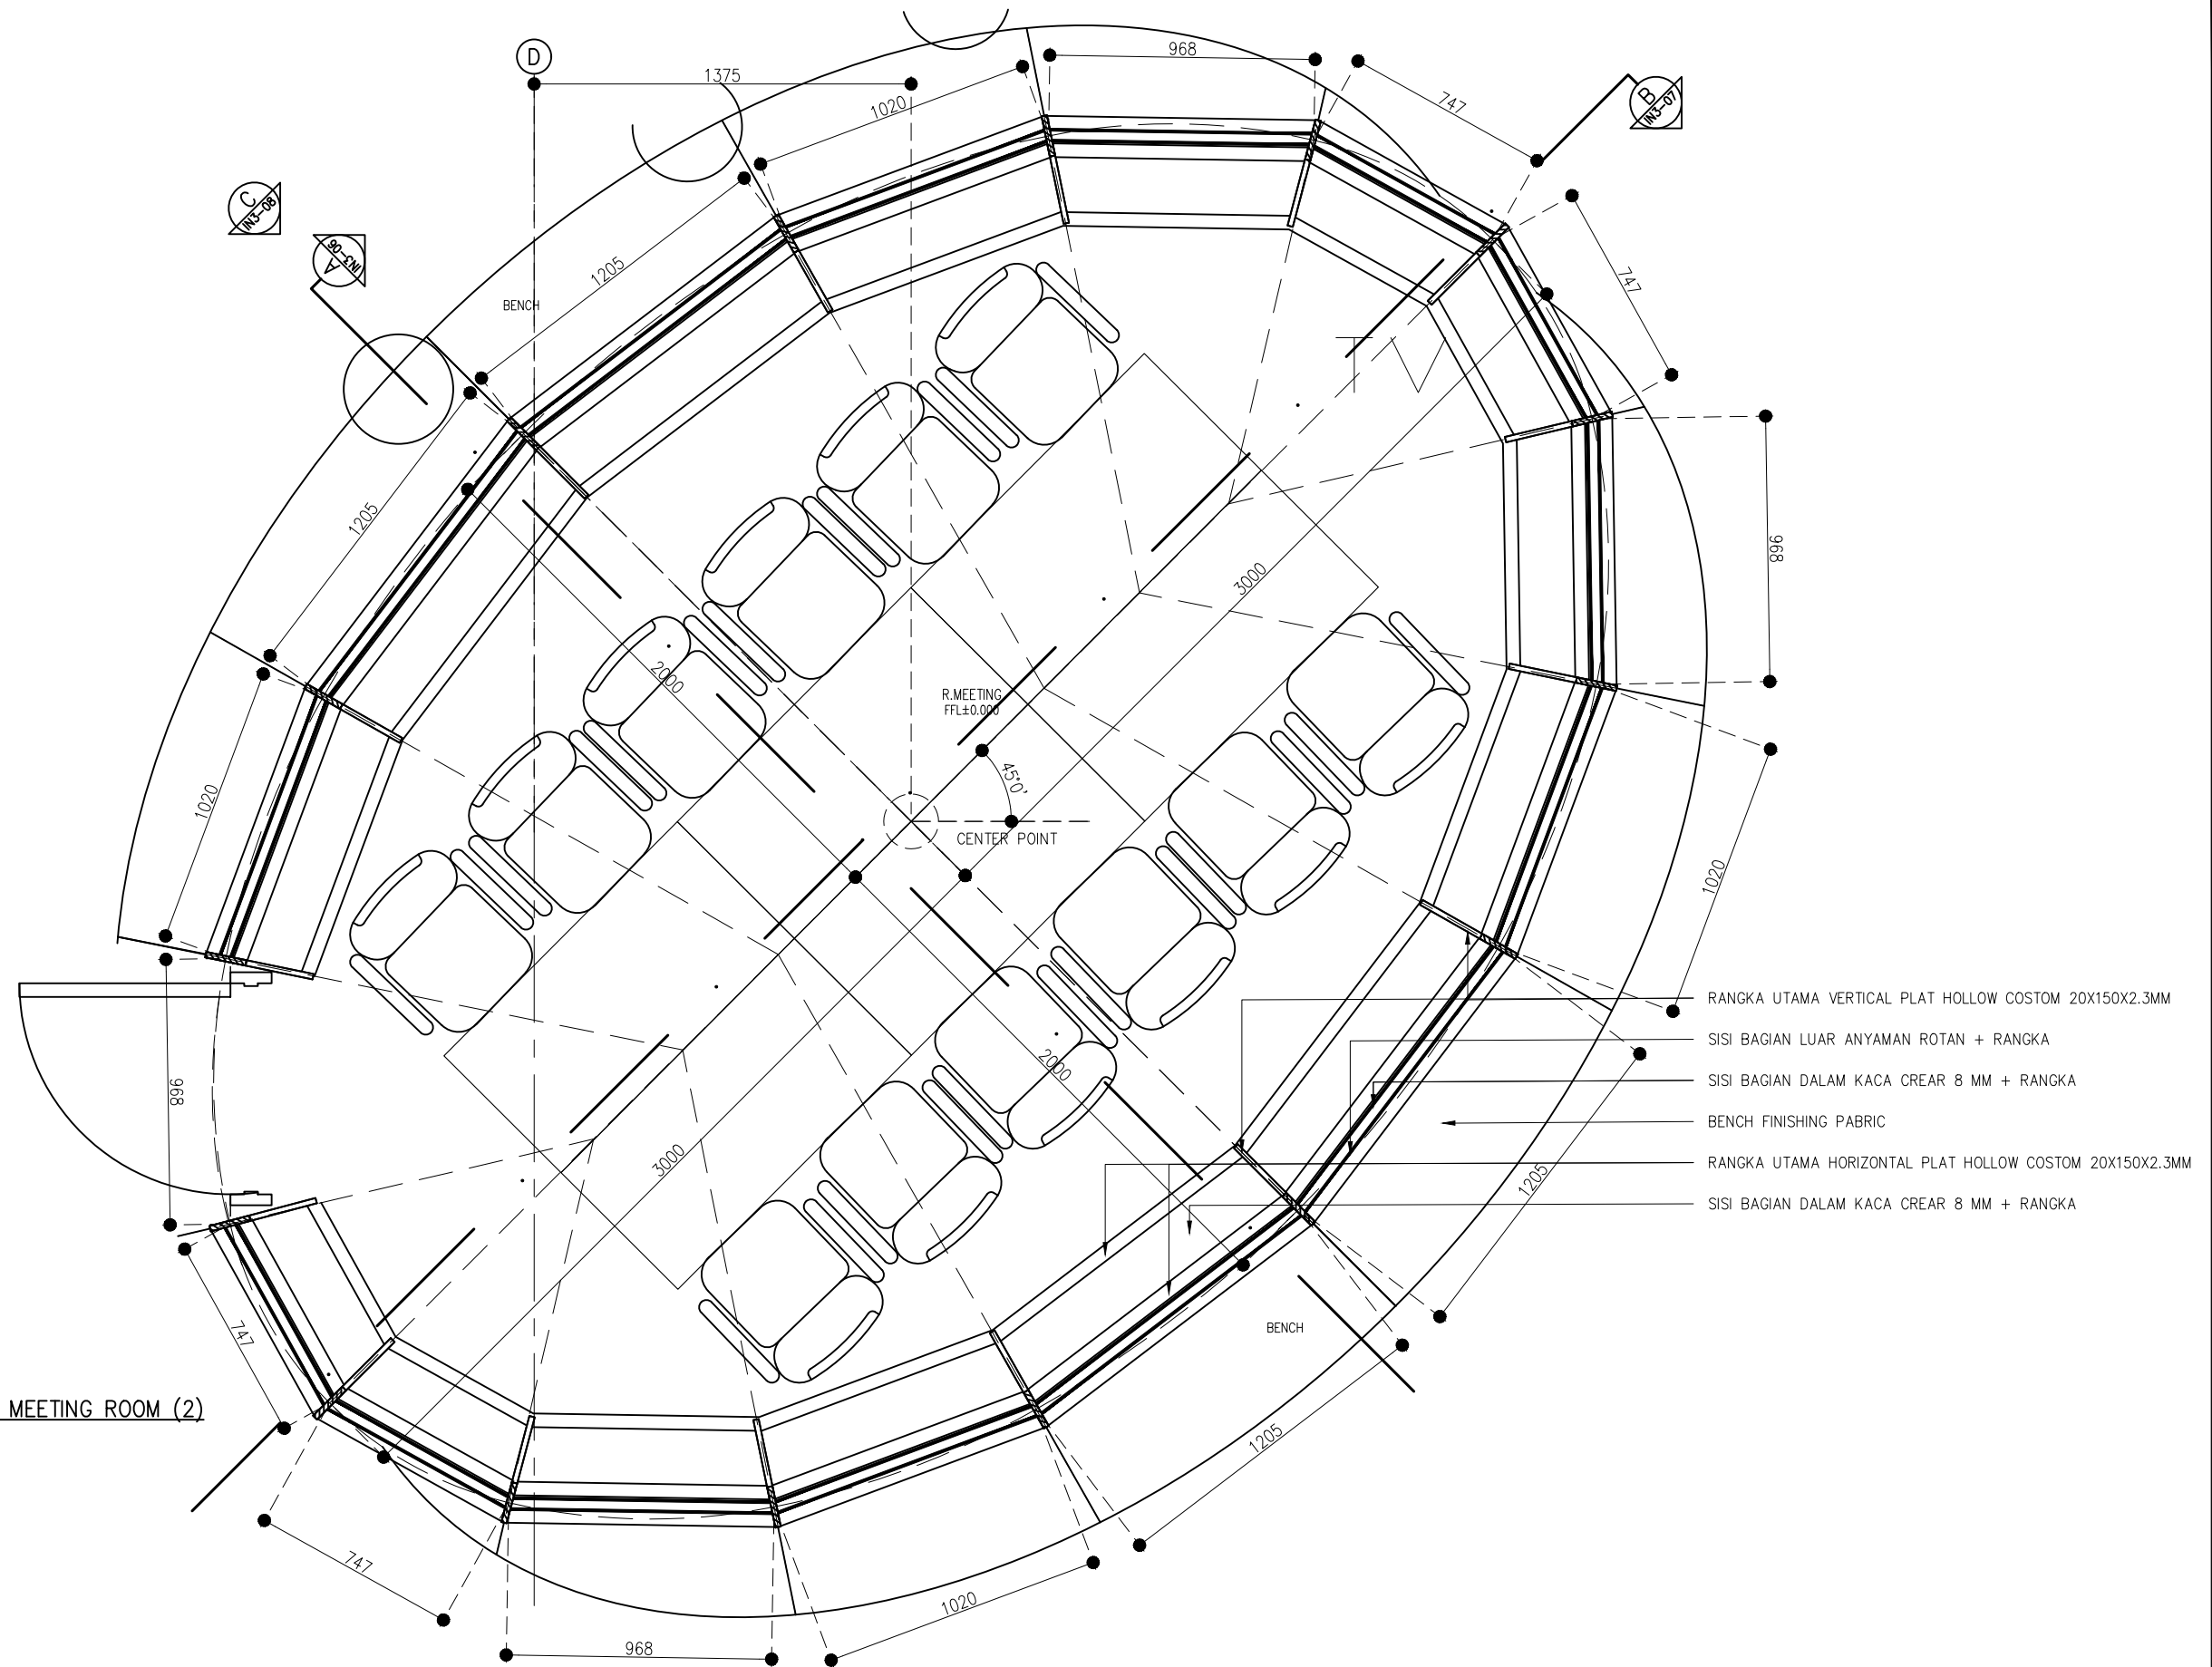


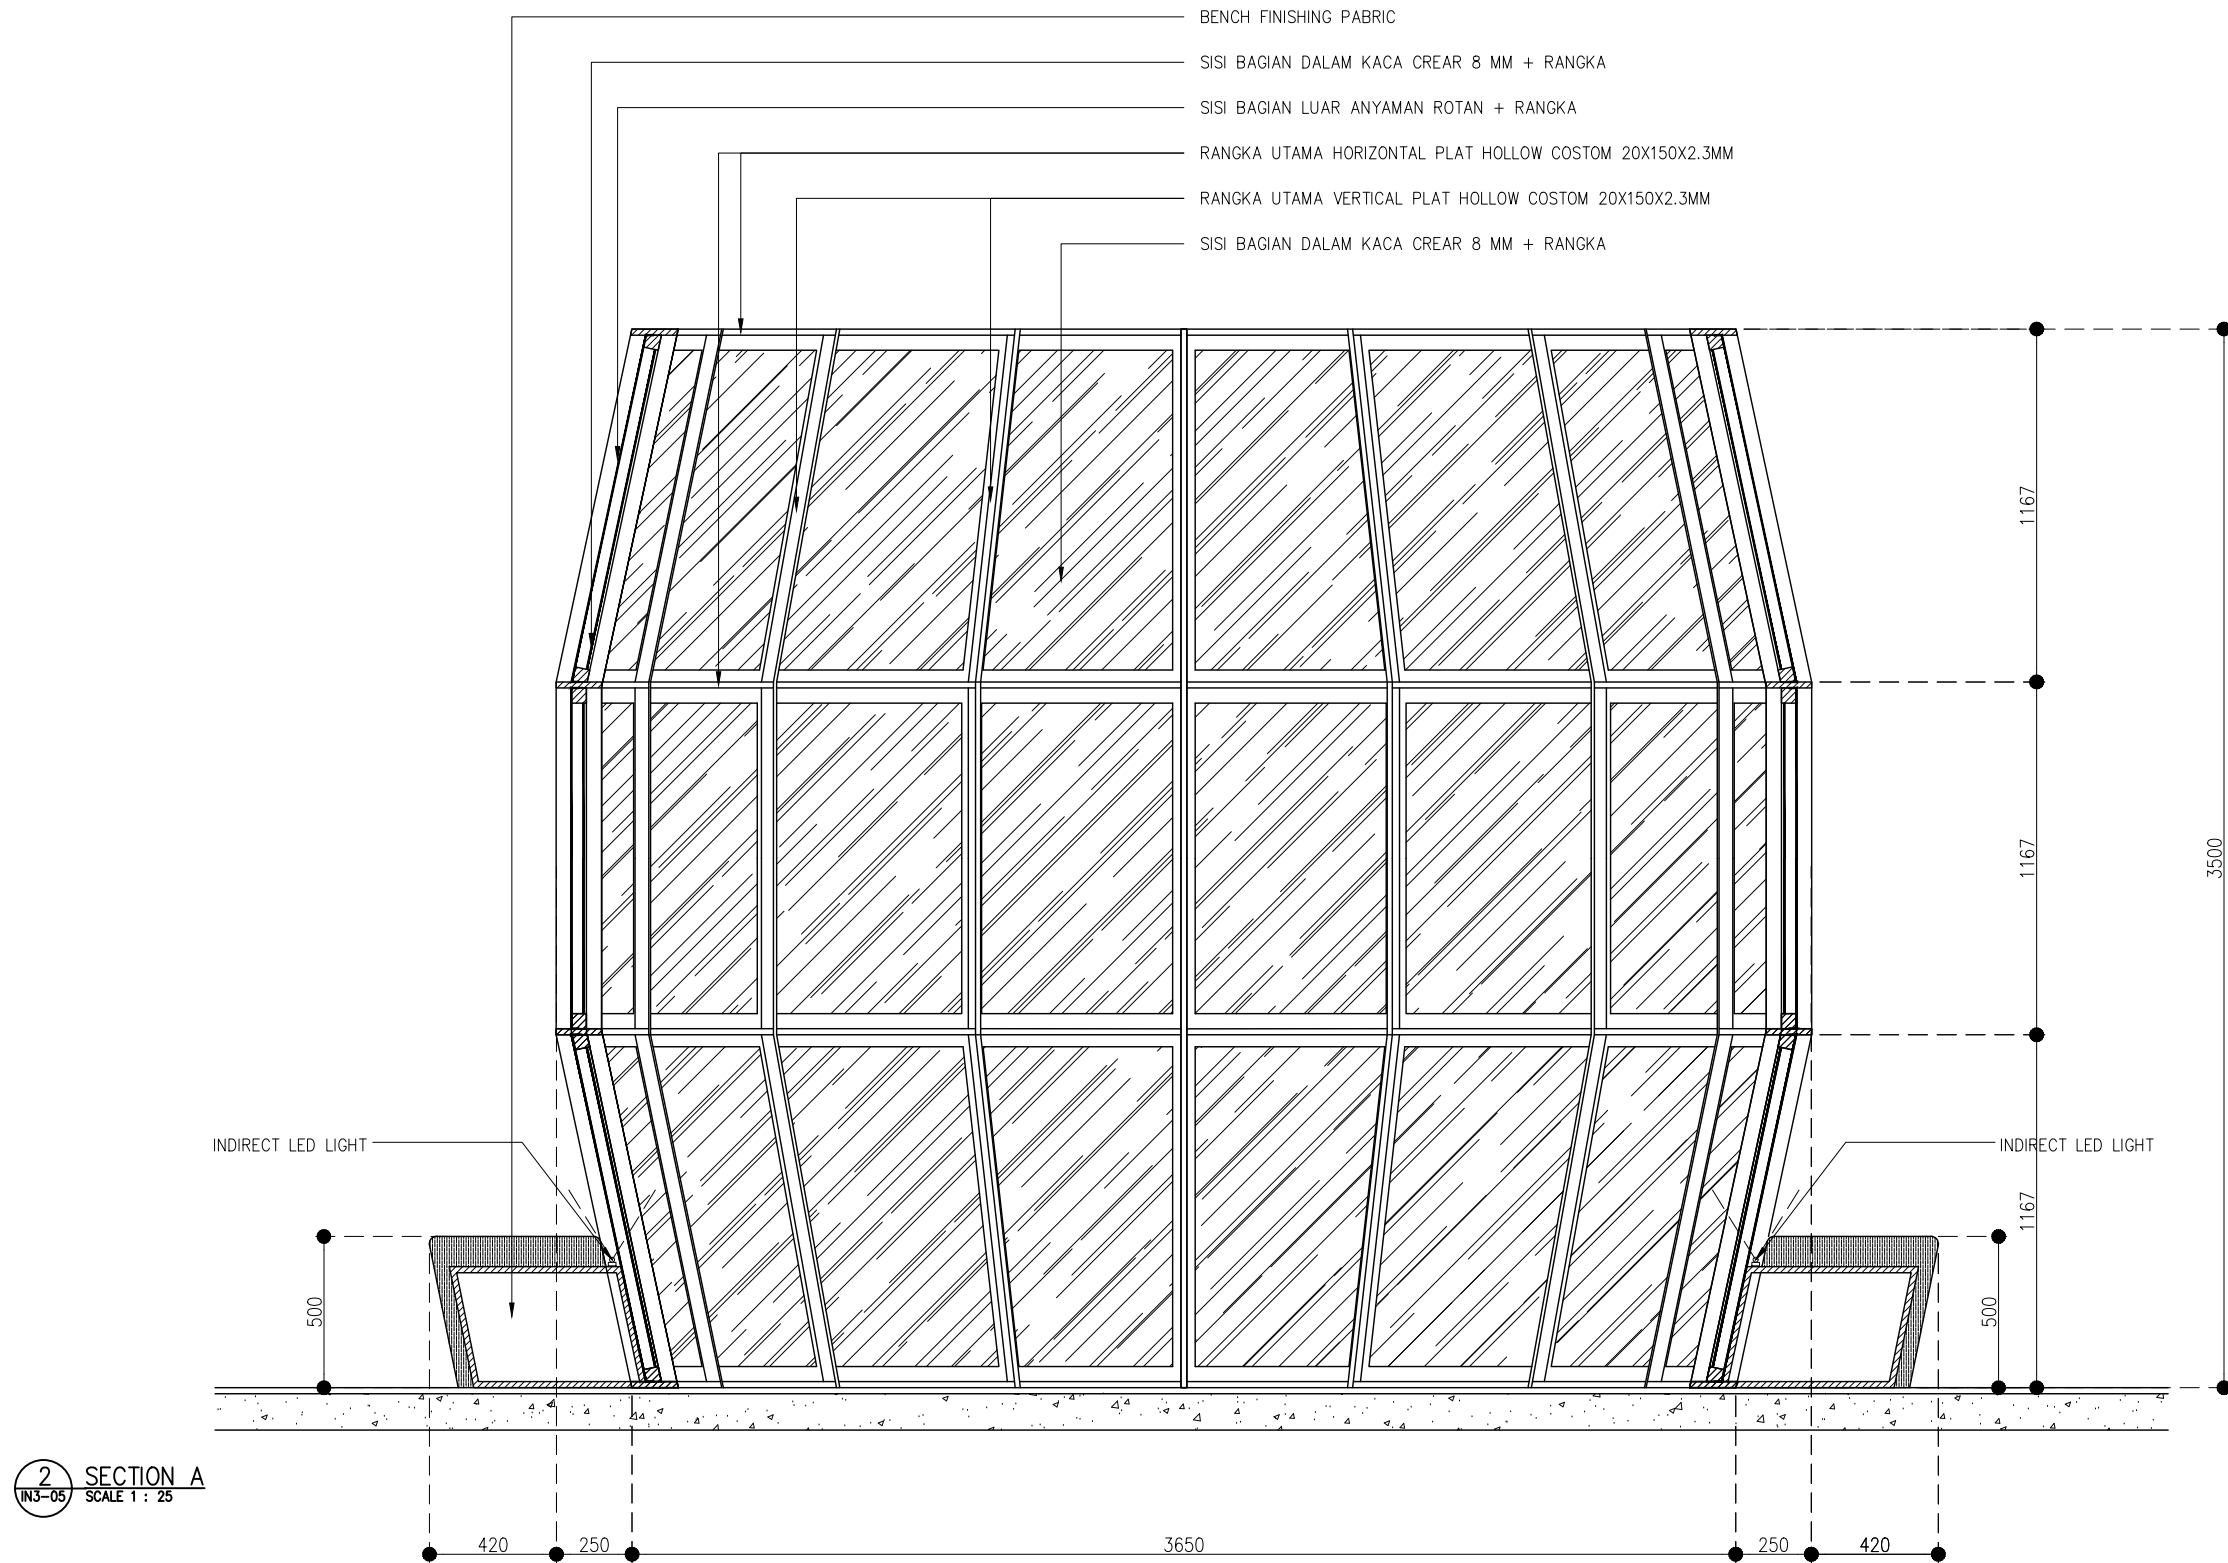
<div>OWNER/CLIENT</div> <div></div> <div>APPROVED : .../.../'...</div> <div><div>..... (name)</div><div>..... (position)</div><div>(signed) ..... (Dep./Div.)</div></div>	<div>PROJECT</div> <div><div>BPDP</div><div>KELAPA SAWIT</div></div> <div>JL.Medan Merdeka Tim, RT.7/RW.1, Gambir, Kec. Gambir, Kota Jakarta Pusat, Daerah Khusus Ibukota Jakarta 10110</div>	<div>INTERIOR DESIGN CONSULTANT</div> <div><div>PT. Imadea Magkasama</div><div>APPROVED : //</div></div>	<div>OTHERS</div>	<div>DRAWING TITLE</div> <div><div>SECTION C</div><div>RECEPTION</div><div>GROUND FLOOR</div></div> <div>SCALE : 1 : 25</div> <div>ALL MEASUREMENT MUST BE CHECKED AT BY SITE BY THE CONTRACTORS AND ANY DIFFERENCES REPORTED/INITIATED TO THE DESIGNER FOR CLARIFICATION BEFORE PROCEEDING.</div>	<div><div></div><div></div><div></div><div></div><div></div><div></div><div></div><div>#</div></div> <div><div>...</div><div>...</div><div>...</div><div>...</div><div>...</div><div>...</div><div>...</div><div>REVISION :</div></div> <div><div>.../.../'...</div><div>.../.../'...</div><div>.../.../'...</div><div>.../.../'...</div><div>.../.../'...</div><div>.../.../'...</div><div>.../.../'...</div><div>DATE</div></div>	<div>DRAWN</div> <div>BNT</div> <div>DATE : .../.../'...</div> <div>CHECKED</div> <div>FAY</div> <div>DATE : .../.../'...</div> <div>DRAWING FOR</div> <div>TENDER</div>	<div>DRAWING NUMBER</div> <div>IN3.DAIS</div> <div>PAGE</div> <div>04</div> <div>DATE : 2024/05/10</div>
--	---	--	-------------------	--	--	--	--











1 DETAIL LARGE MEETING ROOM (2)  
SCALE 1 : 25


<div>OWNER/CLIENT</div> <div></div> <div>APPROVED : .../.../...</div> <div><div>..... (name)</div><div>..... (position)</div><div>..... (Dep./Div.)</div><div>(signed)</div></div>	<div>PROJECT</div> <div>BPDP KELAPA SAWIT</div> <div>JL.Medan Merdeka Tim, RT.7/RW.1, Gambir, Kec. Gambir, Kota Jakarta Pusat, Daerah Khusus Ibukota Jakarta 10110</div>	<div>INTERIOR DESIGN CONSULTANT</div> <div>PT. Imadea Magkasama</div> <div>APPROVED : //</div>	<div>OTHERS</div>	<div>DRAWING TITLE</div> <div>DENAH LARGE MEETING ROOM GROUND FLOOR</div>	<div></div> <div>...</div> <div>.../.../...</div>	<div>DRAWN</div> <div>BNT</div> <div>DATE : .../.../...</div>	<div>DRAWING NUMBER</div> <div>IN3.DAIS</div>
				<div>SCALE : 1 : 25</div>	<div></div> <div>...</div> <div>.../.../...</div>	<div>CHECKED</div> <div>FAY</div> <div>DATE : .../.../...</div>	<div>PAGE</div> <div>05</div>
				<div>ALL MEASUREMENT MUST BE CHECKED AT BY SITE BY THE CONTRACTORS AND ANY DIFFERENCES REPORTED/INITIATED TO THE DESIGNER FOR CLARIFICATION BEFORE PROCEEDING.</div>	<div></div> <div>...</div> <div>.../.../...</div>	<div>DRAWING FOR</div> <div>TENDER</div> <div>DATE : 2024/05/10</div>	
					<div></div> <div>...</div> <div>.../.../...</div>		
					<div>#</div> <div>REVISION :</div> <div>DATE</div>		




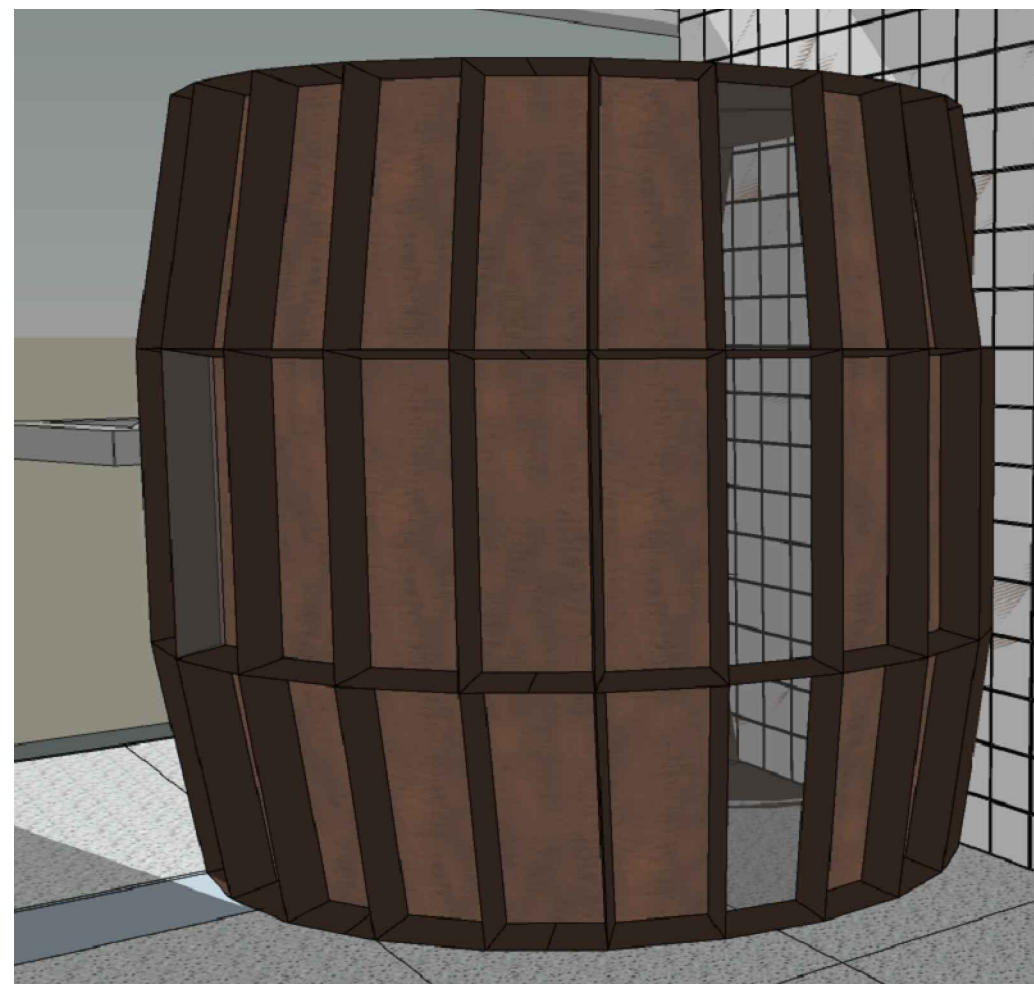
<div>OWNER/CLIENT</div> <div></div> <div>APPROVED : .../.../...</div> <div><div>..... (name)</div><div>..... (position)</div><div>..... (Dep./Div.)</div><div>(signed)</div></div>	<div>PROJECT</div> <div>BPDP KELAPA SAWIT</div> <div>JL.Medan Merdeka Tim, RT.7/RW.1, Gambir, Kec. Gambir, Kota Jakarta Pusat, Daerah Khusus Ibukota Jakarta 10110</div>	<div>INTERIOR DESIGN CONSULTANT</div> <div>PT. Imadea Magkasama</div> <div>APPROVED : //</div>	<div>OTHERS</div>	<div>DRAWING TITLE</div> <div>SECTION A LARGE MEETING ROOM GROUND FLOOR</div>	<div></div>		.../.../...
					<div></div>		.../.../...
					<div></div>		.../.../...
					<div></div>		.../.../...
					<div></div>		.../.../...
					<div>#</div>	REVISION :	DATE
<div>SCALE : 1 : 25</div> <div>ALL MEASUREMENT MUST BE CHECKED AT BY SITE BY THE CONTRACTORS AND ANY DIFFERENCES REPORTED/INITIATED TO THE DESIGNER FOR CLARIFICATION BEFORE PROCEEDING.</div>				<div>DRAWN</div> <div>BNT</div> <div>DATE : .../.../...</div> <div>CHECKED</div> <div>FAY</div> <div>DATE : .../.../...</div> <div>DRAWING FOR</div> <div>TENDER</div> <div>DATE : 2024/05/10</div>			
				<div>DRAWING NUMBER</div> <div>IN3.DAIS</div> <div>PAGE</div> <div>06</div>			






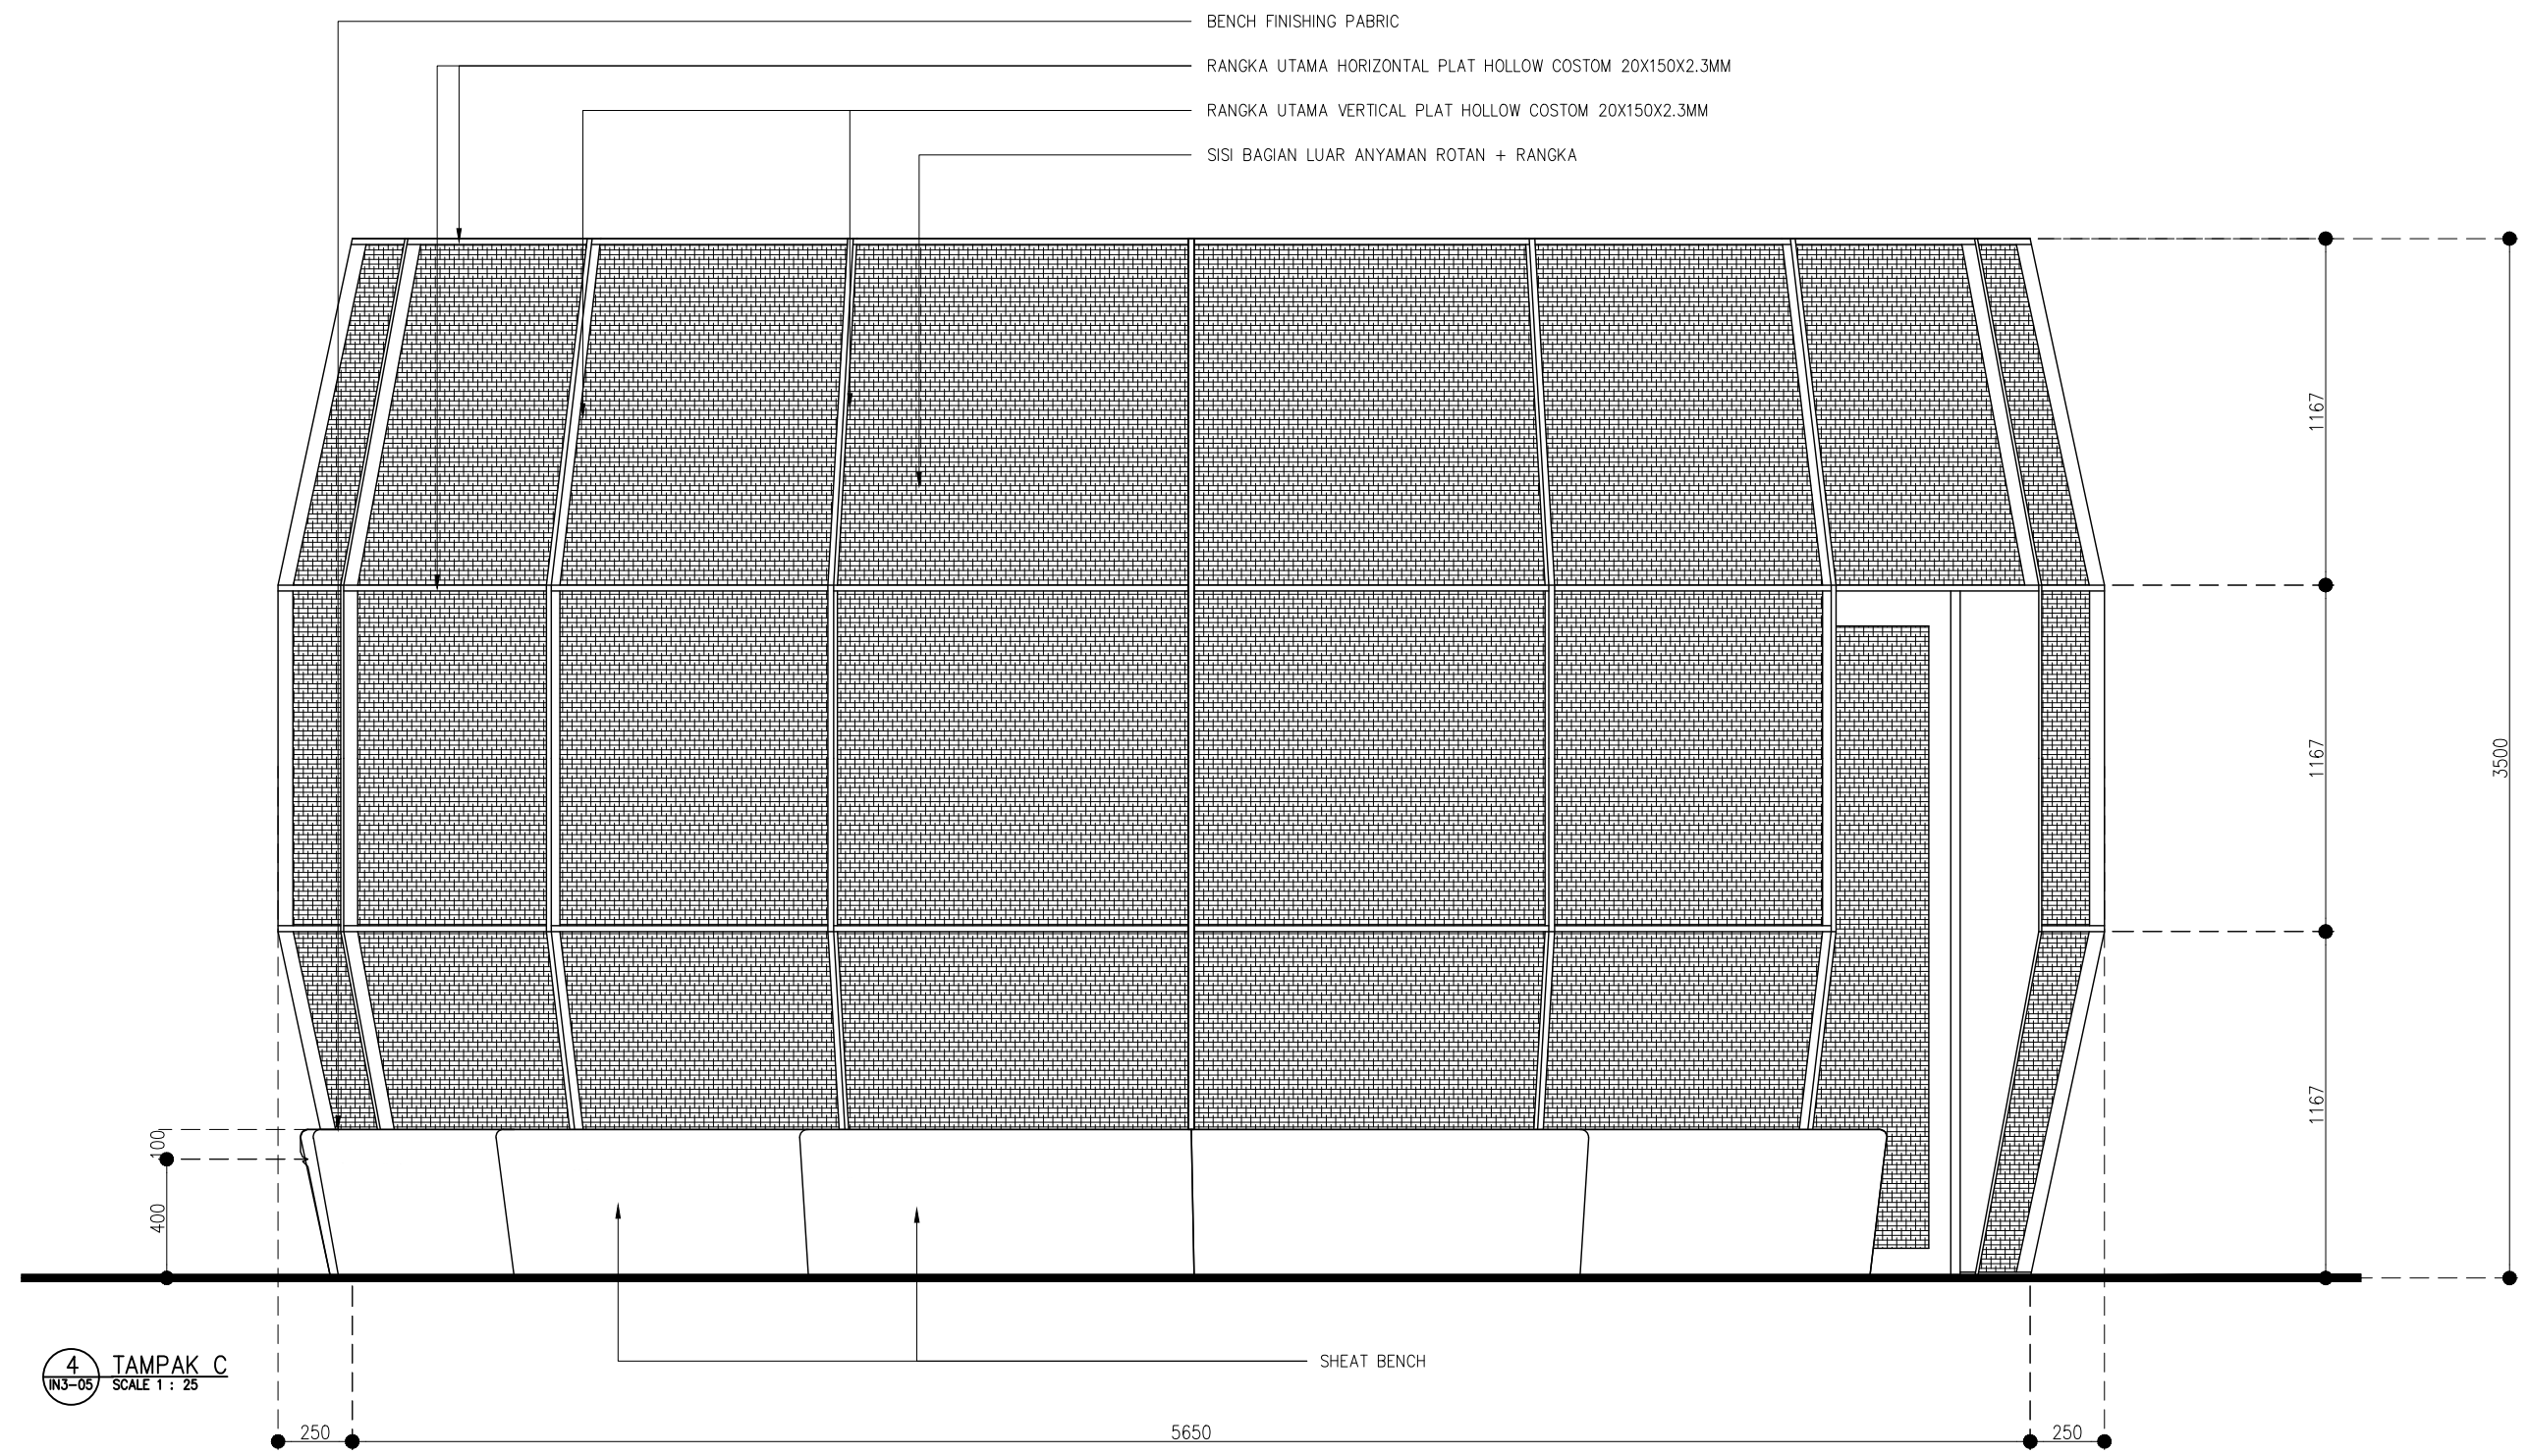





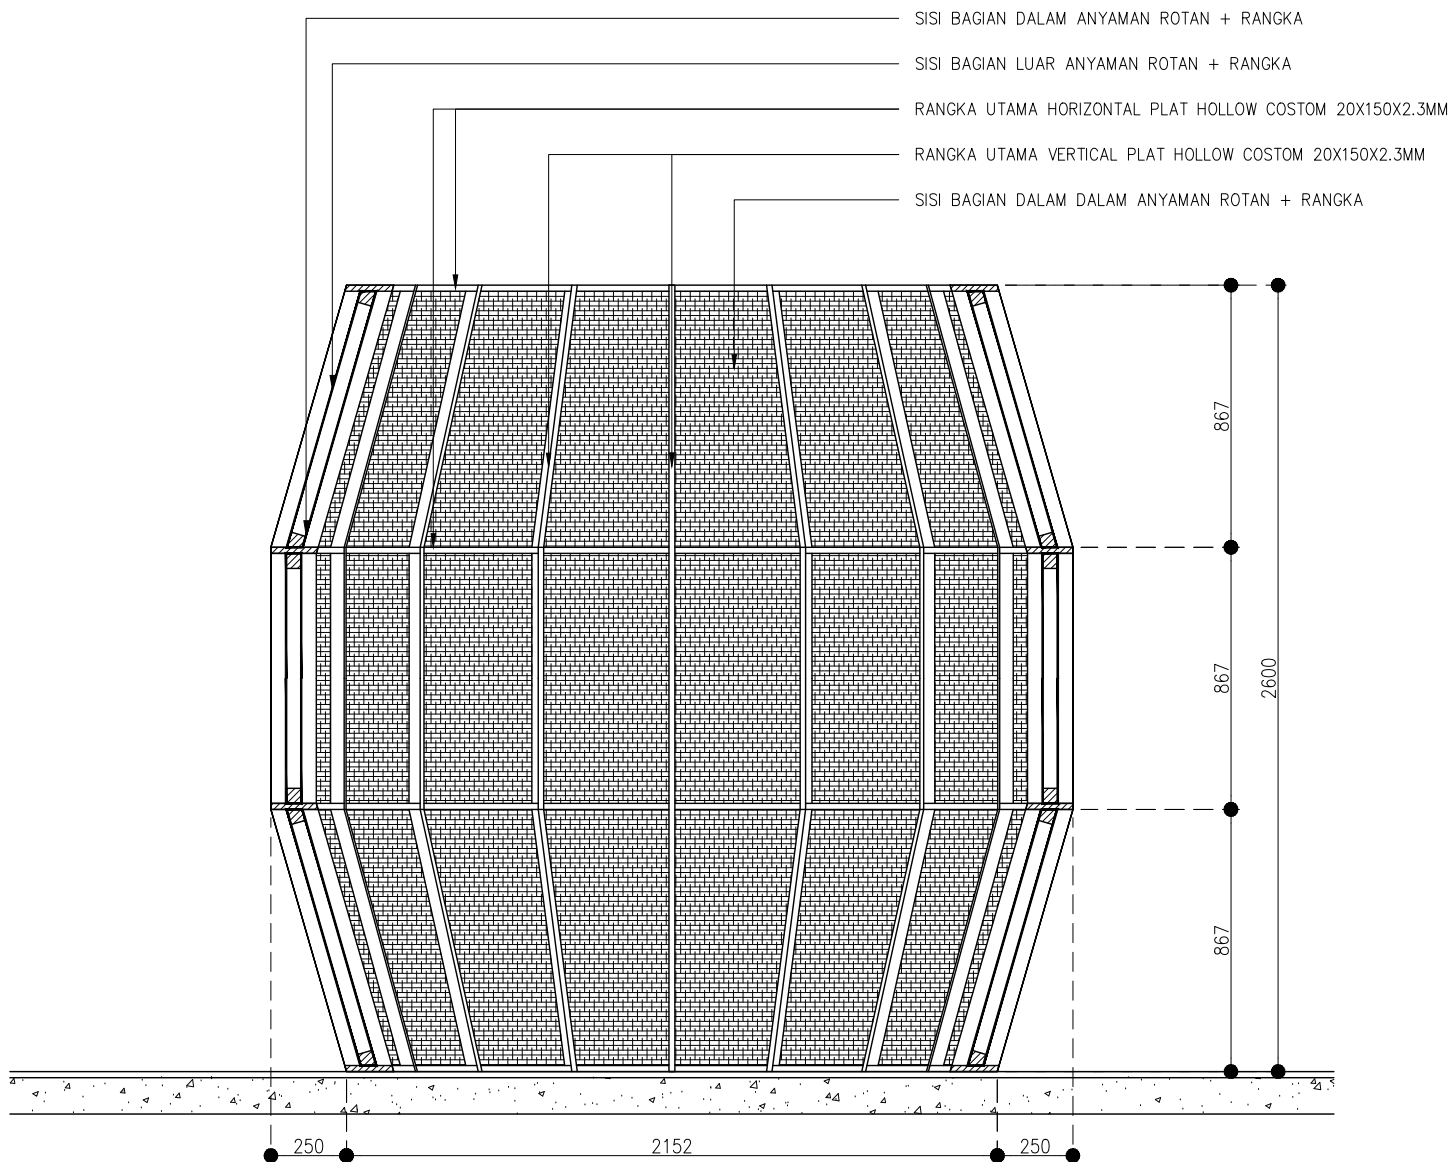

<div>OWNER/CLIENT</div> <div></div> <div>APPROVED : .../.../...</div> <div>(signed)</div>	<div>PROJECT</div> <div>BPDP KELAPA SAWIT</div> <div>JL.Medan Merdeka Tim, RT.7/RW.1, Gambir, Kec. Gambir, Kota Jakarta Pusat, Daerah Khusus Ibukota Jakarta 10110</div>	<div>INTERIOR DESIGN CONSULTANT</div> <div>PT. Imadea Magkasama</div> <div>APPROVED : //</div>	<div>OTHERS</div>	<div>DRAWING TITLE</div> <div>TAMPAK C LARGE MEETING ROOM GROUND FLOOR</div> <div>SCALE : 1 : 25</div> <div>ALL MEASUREMENT MUST BE CHECKED AT BY SITE BY THE CONTRACTORS AND ANY DIFFERENCES REPORTED/INITIATED TO THE DESIGNER FOR CLARIFICATION BEFORE PROCEEDING.</div>	<div><div>...</div><div>...</div><div>...</div><div>...</div><div>...</div><div>...</div></div> <div>REVISION :</div> <div>DATE</div>	<div>DRAWN</div> <div>BNT</div> <div>DATE : .../.../...</div> <div>CHECKED</div> <div>FAY</div> <div>DATE : .../.../...</div> <div>DRAWING FOR</div>	<div>DRAWING NUMBER</div> <div>IN3.DAIS</div> <div>PAGE</div> <div>08</div> <div>DATE : 2024/05/10</div> <div>TENDER</div>
--	--	--	-------------------	---	---	--	--












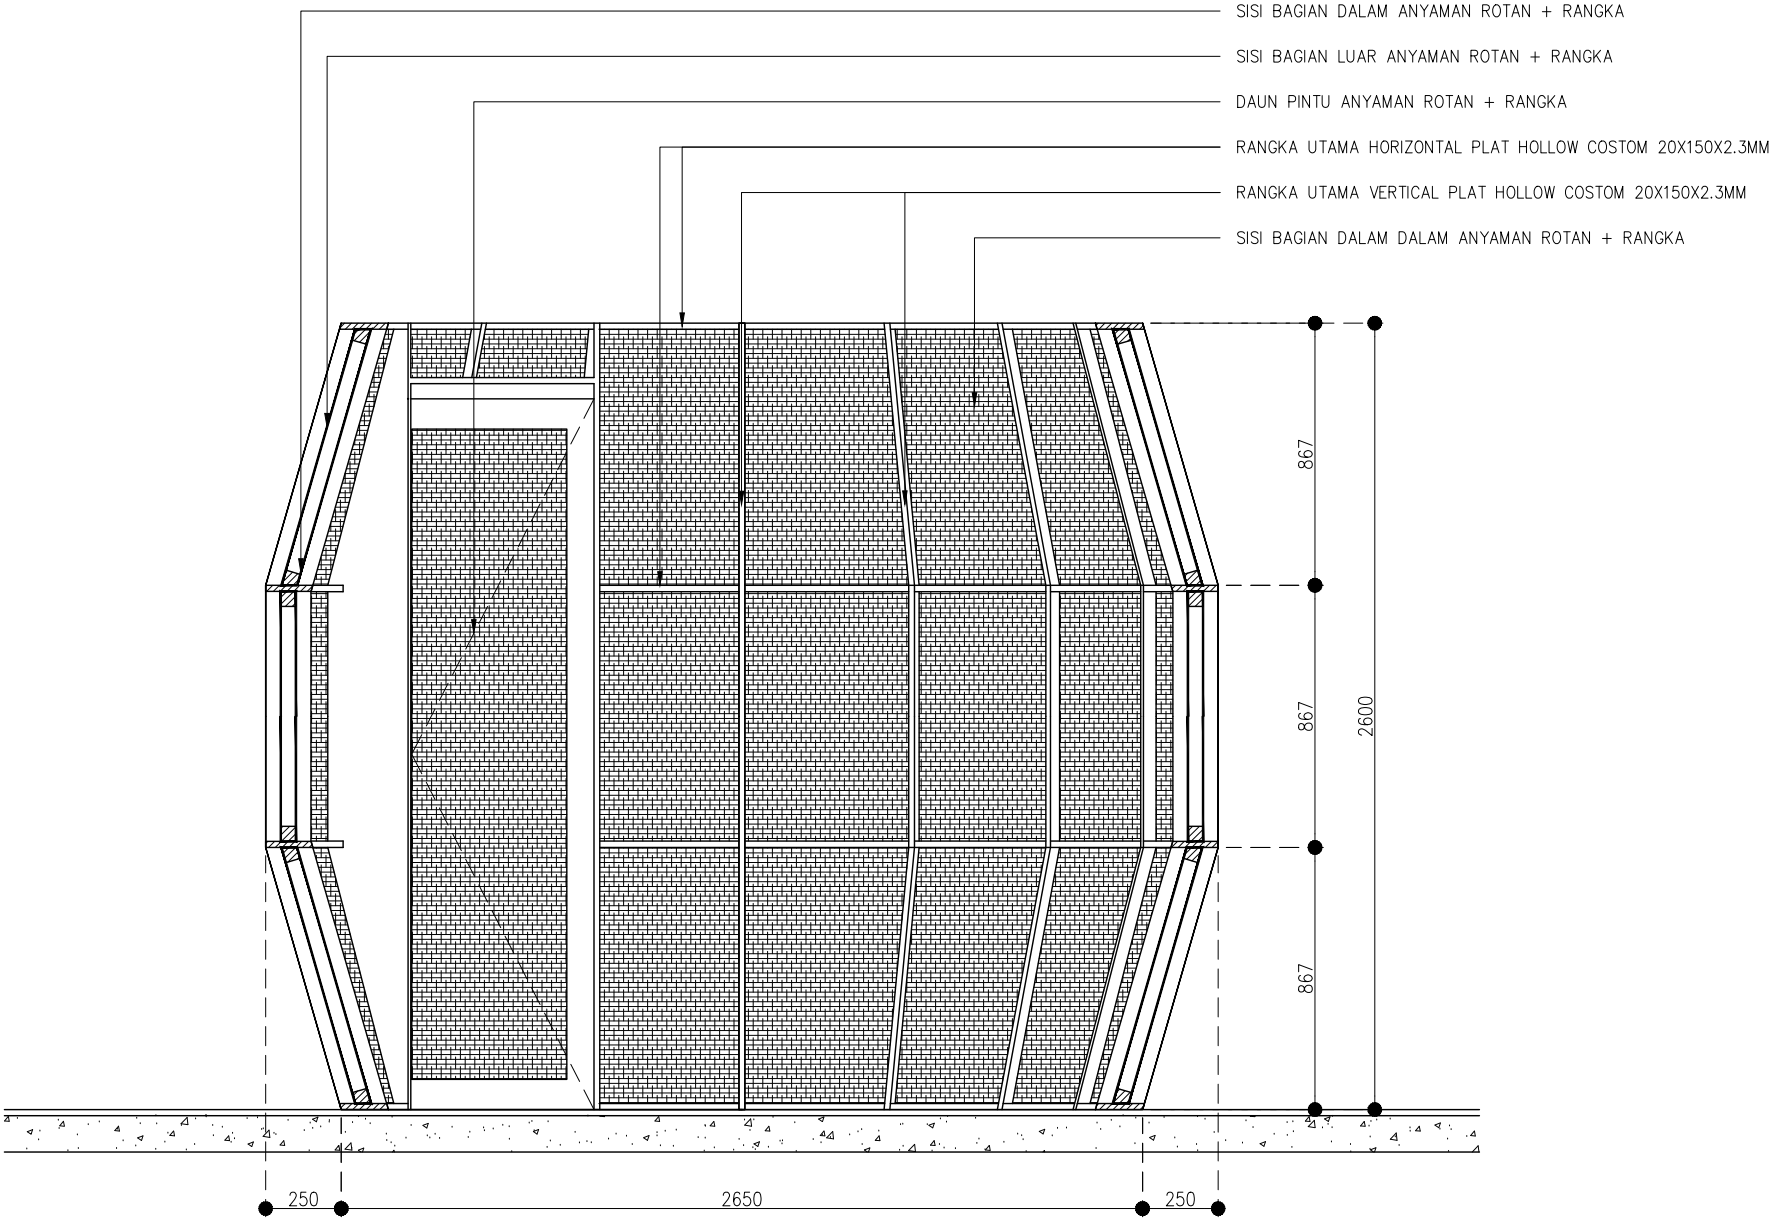

2 SECTION A  
IN3-09 SCALE 1 : 25


<div>OWNER/CLIENT</div> <div></div> <div>sawit</div> <div>APPROVED : .../.../...</div> <div><div>(name)</div><div>(position)</div><div>(Dep./Div.)</div></div> <div>(signed)</div>	<div>PROJECT</div> <div>BPDP KELAPA SAWIT</div> <div>JL.Medan Merdeka Tim, RT.7/RW.1, Gambir, Kec. Gambir, Kota Jakarta Pusat, Daerah Khusus Ibukota Jakarta 10110</div>	<div>INTERIOR DESIGN CONSULTANT</div> <div>PT. Imadea Magkasama</div> <div>APPROVED : //</div>	<div>OTHERS</div>	<div>DRAWING TITLE</div> <div>SECTION A SMALL MEETING ROOM GROUND FLOOR</div> <div>SCALE : 1 : 25</div> <div>ALL MEASUREMENT MUST BE CHECKED AT BY SITE BY THE CONTRACTORS AND ANY DIFFERENCES REPORTED/INITIATED TO THE DESIGNER FOR CLARIFICATION BEFORE PROCEEDING.</div>	<div></div> <div></div> <div>.../.../...</div>	<div>DRAWN</div> <div>BNT</div> <div>DATE : .../.../...</div>	<div>DRAWING NUMBER</div> <div>IN3.DAIS</div>
				<div></div> <div></div> <div>.../.../...</div>	<div>CHECKED</div> <div>FAY</div> <div>DATE : .../.../...</div>	<div>PAGE</div> <div>10</div>	
				<div></div> <div></div> <div>.../.../...</div>	<div>DRAWING FOR</div> <div>DATE : 2024/05/10</div>		
				<div></div> <div></div> <div>.../.../...</div>	<div>TENDER</div>		
				<div></div> <div></div> <div>.../.../...</div>			
				<div>#</div> <div>REVISION :</div> <div>DATE</div>			









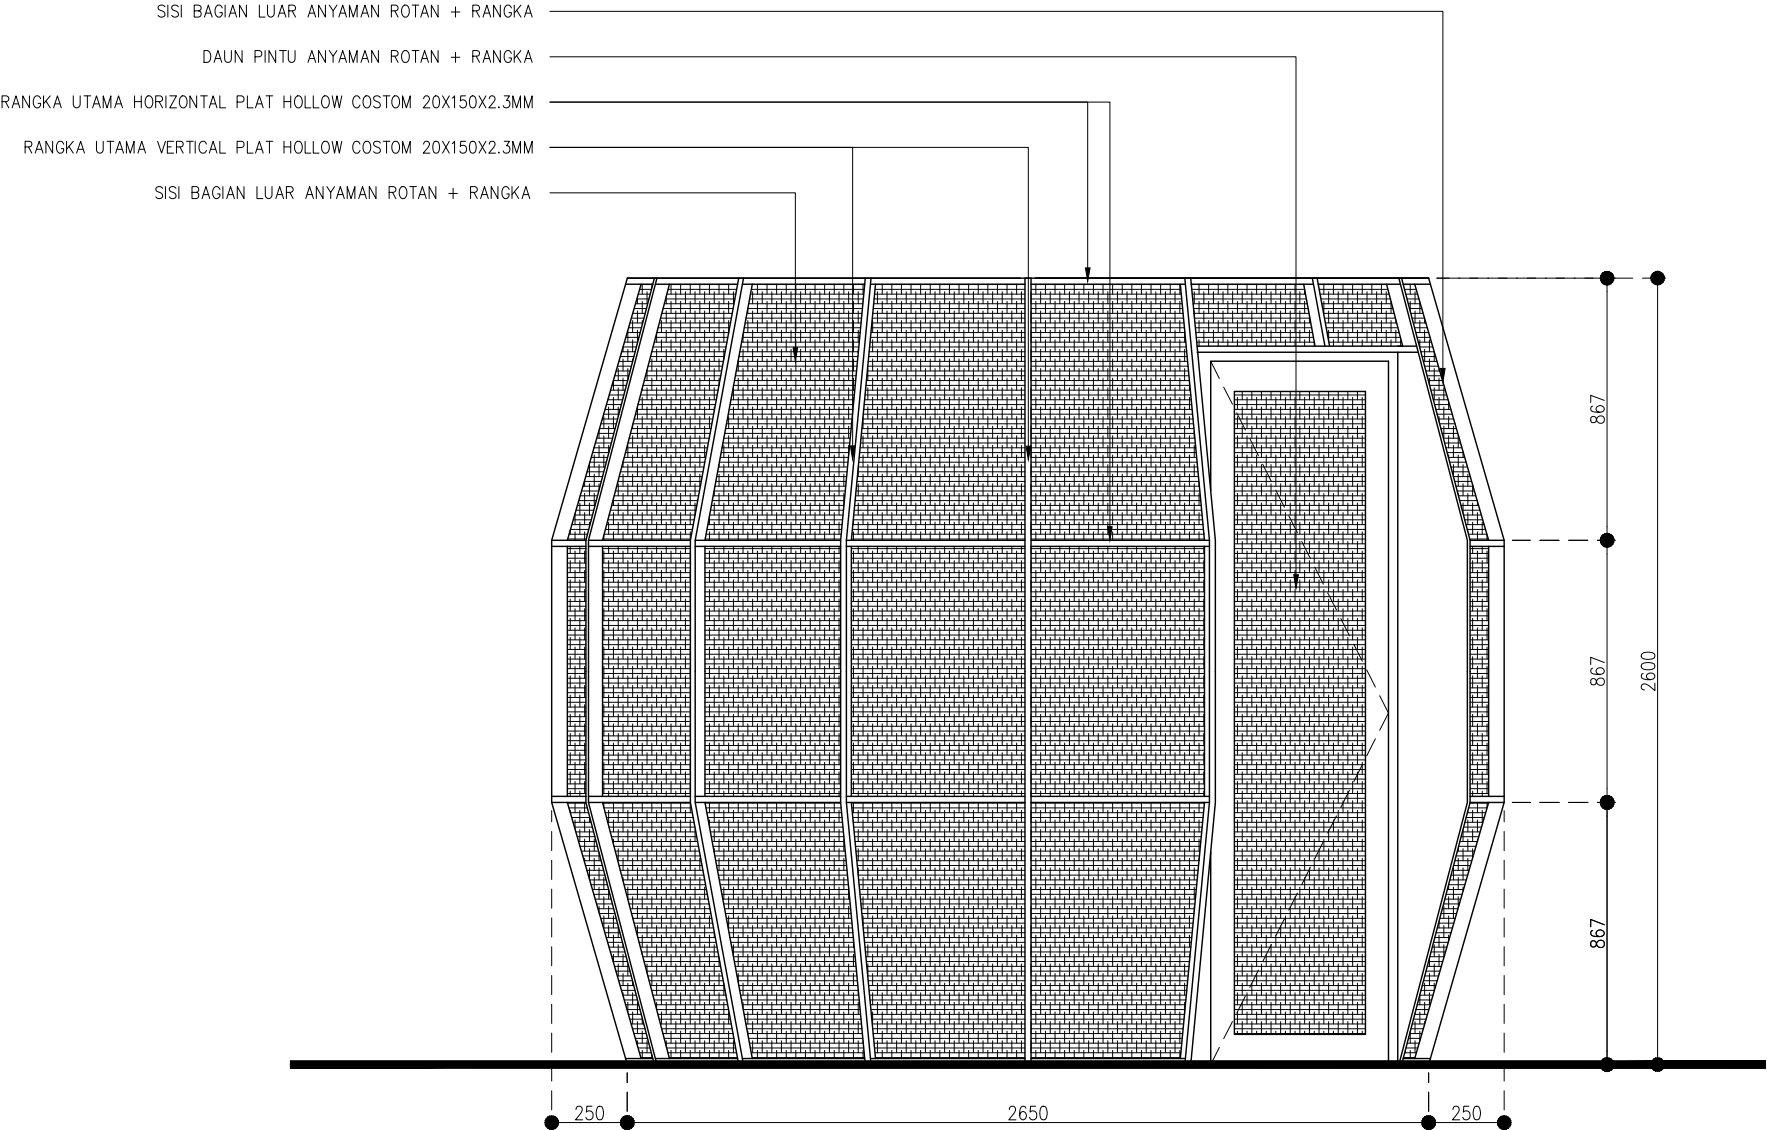


3 SECTION B  
IN3-09 SCALE 1 : 25







OWNER/CLIENT <div> sawit</div> APPROVED : .../.../...  ..... (name) ..... (position) (signed) ..... (Dep./Div.)	PROJECT  BPDP KELAPA SAWIT  JL.Medan Merdeka Tim, RT.7/RW.1, Gambir, Kec. Gambir, Kota Jakarta Pusat, Daerah Khusus Ibukota Jakarta 10110	INTERIOR DESIGN CONSULTANT  PT. Imadea Magkasama   APPROVED : //	OTHERS	DRAWING TITLE	<div></div>		.../.../...	DRAWN	DRAWING NUMBER	
				SECTION B SMALL MEETING ROOM GROUND FLOOR	<div></div>		.../.../...	BNT DATE : .../.../...	IN3.DAIS	
				SCALE : 1 : 25	<div></div>		.../.../...	CHECKED	PAGE	
					<div></div>		.../.../...	FAY DATE : .../.../...	11	
					ALL MEASUREMENT MUST BE CHECKED AT BY SITE BY THE CONTRACTORS AND ANY DIFFERENCES REPORTED/INITIATED TO THE DESIGNER FOR CLARIFICATION BEFORE PROCEEDING.	<div></div>		.../.../...	DRAWING FOR	DATE : 2024/05/10
						#	REVISION :	DATE		

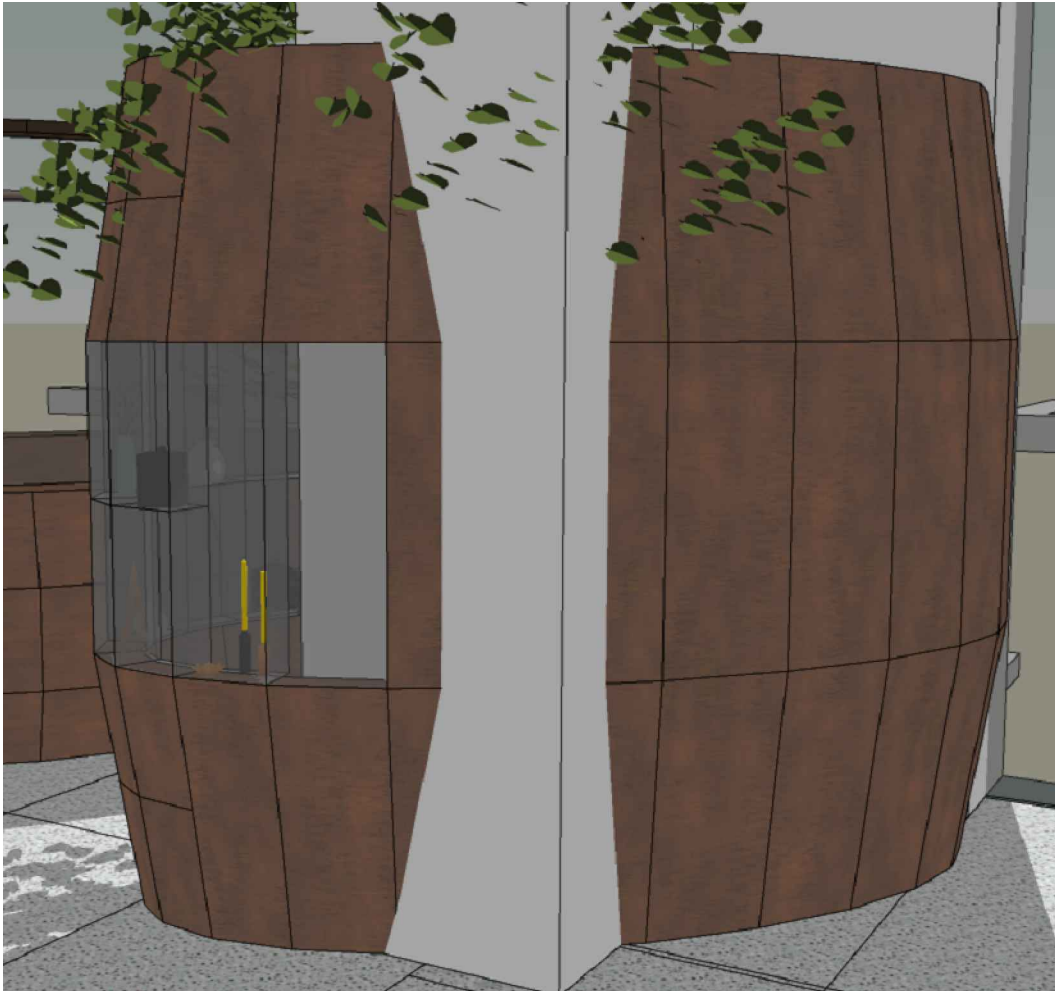


4 TAMPAK C  
IN3-09 SCALE 1 : 25

OWNER/CLIENT  APPROVED : .../.../...  ..... (name) ..... (position) ..... (Dep./Div.) (signed)	PROJECT  BPDP KELAPA SAWIT  JL.Medan Merdeka Tim, RT.7/RW.1, Gambir, Kec. Gambir, Kota Jakarta Pusat, Daerah Khusus Ibukota Jakarta 10110	INTERIOR DESIGN CONSULTANT  PT. Imadea Magkasama  APPROVED : //	OTHERS	DRAWING TITLE  TAMPAK C SMALL MEETING ROOM GROUND FLOOR  SCALE : 1 : 25  ALL MEASUREMENT MUST BE CHECKED AT BY SITE BY THE CONTRACTORS AND ANY DIFFERENCES REPORTED/INITIATED TO THE DESIGNER FOR CLARIFICATION BEFORE PROCEEDING.			.../.../...	DRAWN	DRAWING NUMBER  IN3.DAIS  PAGE 12  DATE : 2024/05/10
							.../.../...	BNT DATE : .../.../...	
							.../.../...	CHECKED	
							.../.../...	FAY DATE : .../.../...	
							.../.../...	DRAWING FOR	
					#	REVISION :	DATE	TENDER	



OWNER/CLIENT <div> sawit</div> APPROVED : .../.../...  ..... (name) ..... (position) (signed) ..... (Dep./Div.)	PROJECT  BPD KELAPA SAWIT  JL.Medan Merdeka Tim, RT.7/RW.1, Gambir, Kec. Gambir, Kota Jakarta Pusat, Daerah Khusus Ibukota Jakarta 10110	INTERIOR DESIGN CONSULTANT  PT. MADEA AGKASAMA  Jl. Hati Suci No. 4 Gd. Sakura Lt. 2 Room 201 Kel. Kampung Bali, Kec. Tanah Abang, Jakarta Pusat Telp. 021 - 2303483 , Fax. 021 - 2303483 APPROVED : //	OTHERS	DRAWING TITLE	<div></div>		.../.../...	DRAWN	DRAWING NUMBER
				3D DIORAMA LT.GF	<div></div>		.../.../...	BNT DATE : .../.../...	
					<div></div>		.../.../...	CHECKED	PAGE
				SCALE : NFC	<div></div>		.../.../...	FAY DATE : .../.../...	
				ALL MEASUREMENT MUST BE CHECKED AT BY SITE BY THE CONTRACTORS AND ANY DIFFERENCES REPORTED/INITIATED TO THE DESIGNER FOR CLARIFICATION BEFORE PROCEEDING.	<div></div>		.../.../...	DRAWING FOR	TENDER
					#	REVISION :	DATE	DATE : 2024/05/22	

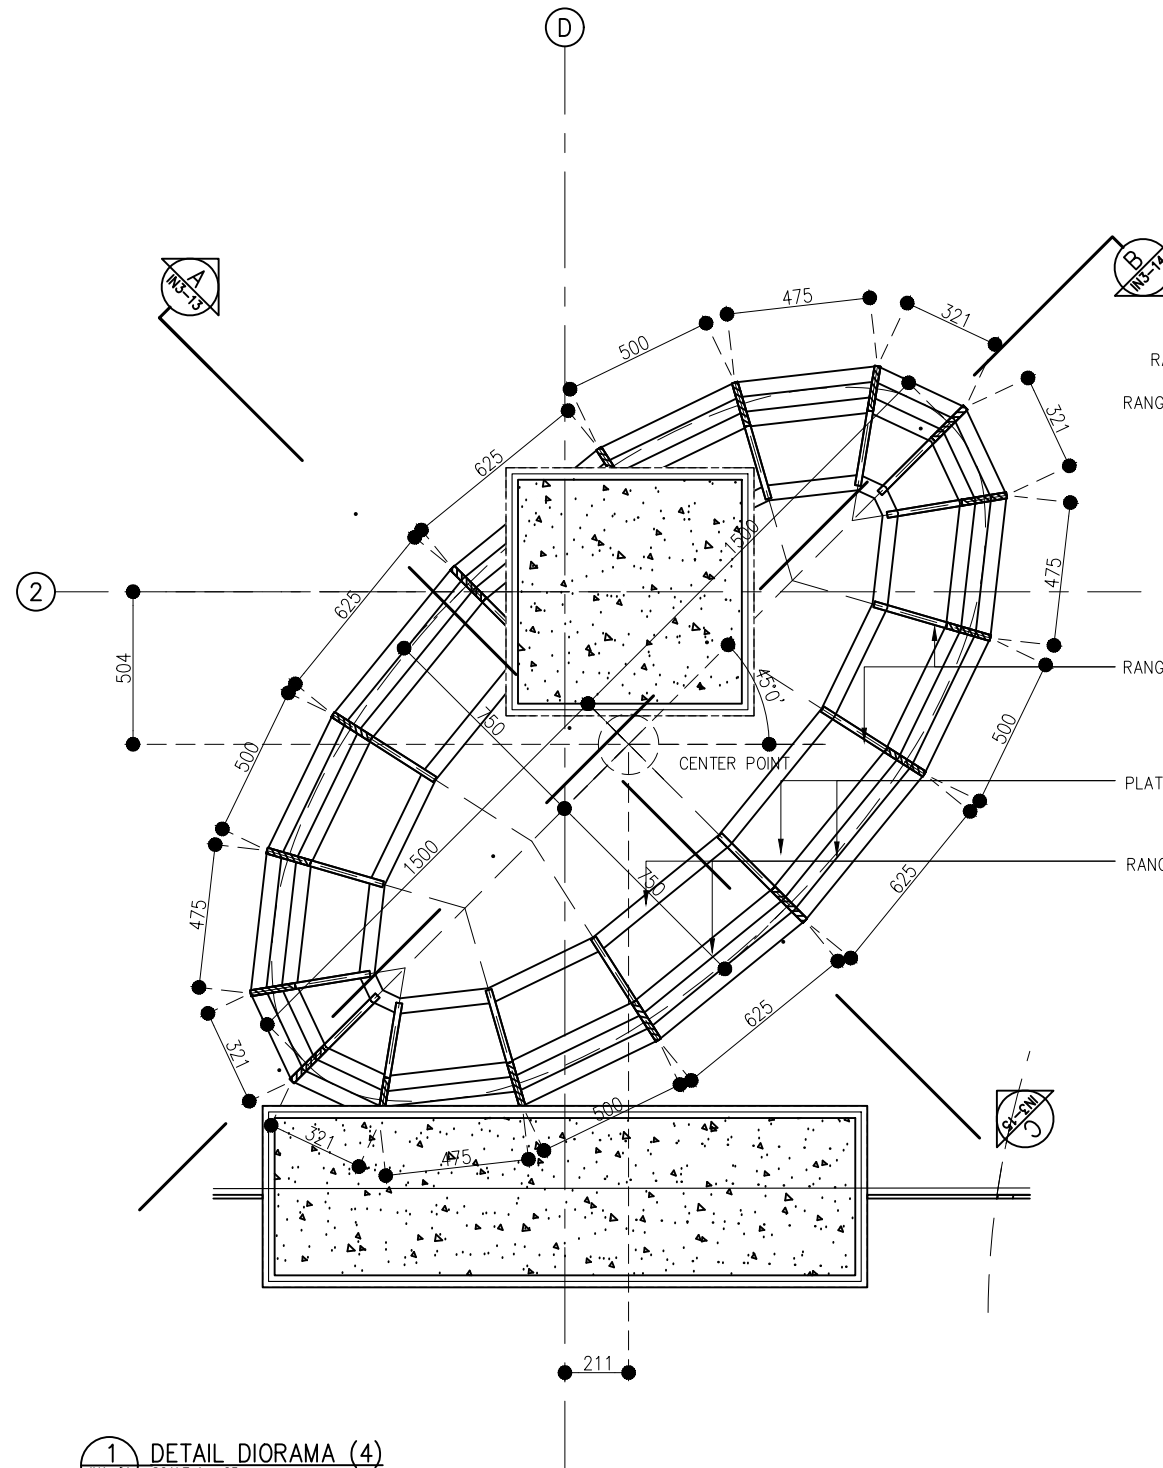


1 DETAIL DIORAMA (4)  
SCALE 1 : 25






2 SECTION A  
SCALE 1 : 25

PLAT TEMBAGA CUSTOM  
RANGKA UTAMA VERTICAL PLAT HOLLOW COSTOM 20X150X2.3MM  
RANGKA UTAMA HORIZONTAL PLAT HOLLOW COSTOM 20X150X2.3MM  
PLAT TEMBAGA CUSTOM

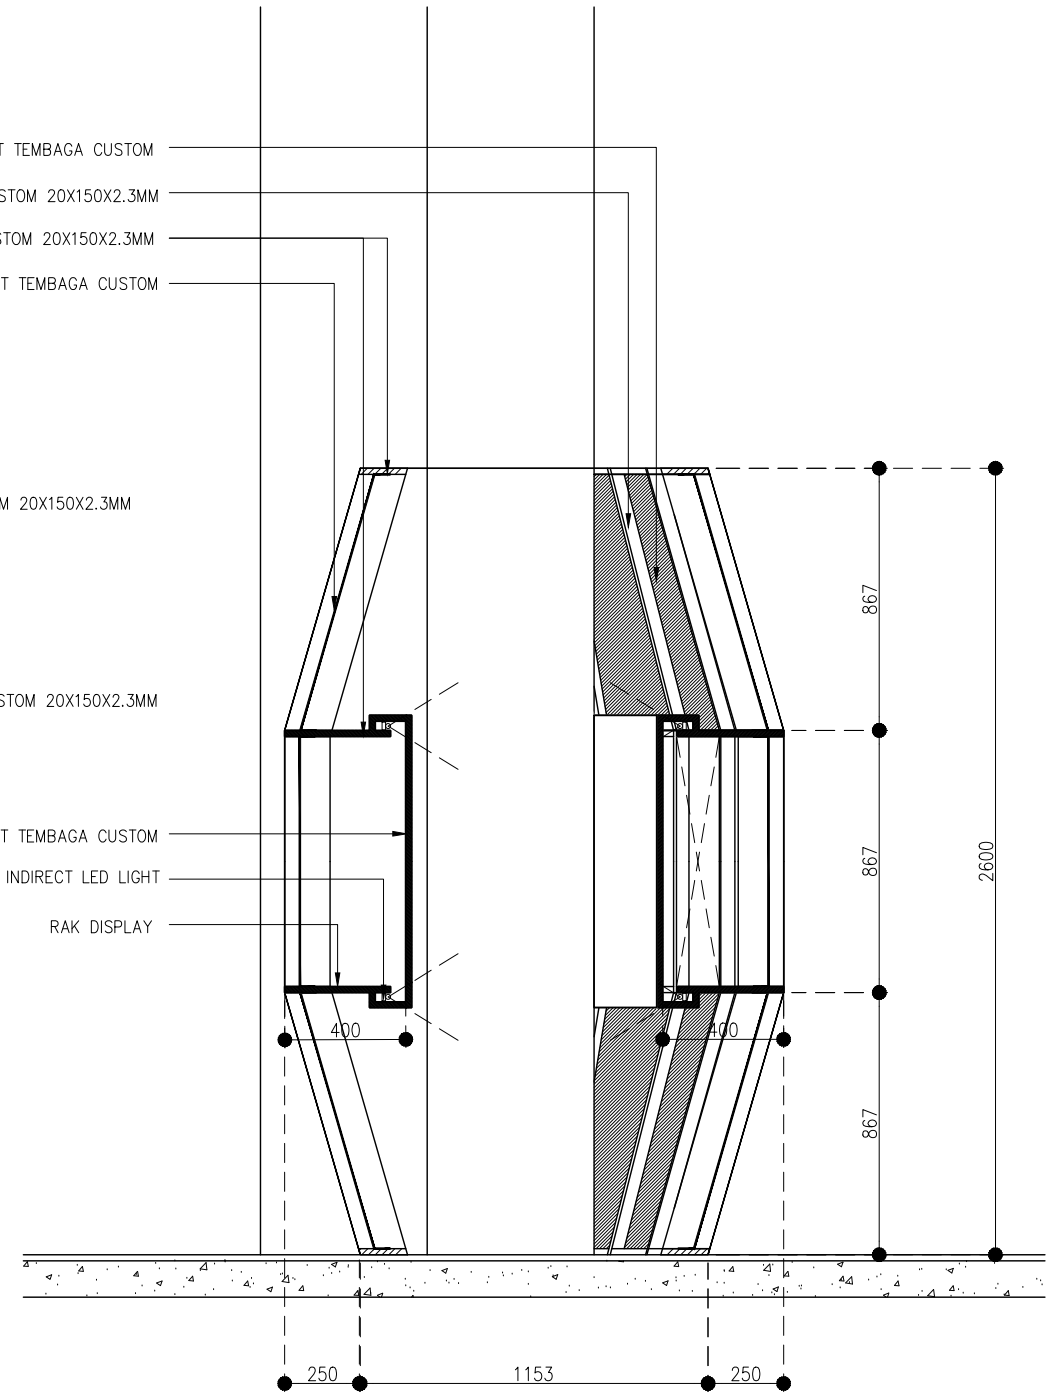





RANGKA UTAMA VERTICAL PLAT HOLLOW COSTOM 20X150X2.3MM  
PLAT TEMBAGA CUSTOM  
RANGKA UTAMA HORIZONTAL PLAT HOLLOW COSTOM 20X150X2.3MM

PLAT TEMBAGA CUSTOM  
INDIRECT LED LIGHT  
RAK DISPLAY




<div>OWNER/CLIENT</div> <div> sawit</div> <div>APPROVED : .../.../...</div> <div><div>..... (name)</div><div>..... (position)</div><div>(signed) ..... (Dep./Div.)</div></div>	<div>PROJECT</div> <div><div>BPDP</div><div>KELAPA SAWIT</div></div> <div>JL.Medan Merdeka Tim, RT.7/RW.1, Gambir, Kec. Gambir, Kota Jakarta Pusat, Daerah Khusus Ibukota Jakarta 10110</div>	<div>INTERIOR DESIGN CONSULTANT</div> <div><div>PT. Imadea Magkasama</div></div> <div>APPROVED : //</div>	<div>OTHERS</div>	<div>DRAWING TITLE</div> <div>DENAH SECTION A DIORAMA GROUND FLOOR</div>	<div></div> <div></div> <div>.../.../...</div>	<div>DRAWN</div> <div>BNT</div> <div>DATE : .../.../...</div>	<div>DRAWING NUMBER</div> <div>IN3.DAIS</div>
				<div>SCALE : 1 : 25</div>	<div></div> <div></div> <div>.../.../...</div>	<div>CHECKED</div> <div>FAY</div> <div>DATE : .../.../...</div>	<div>PAGE</div> <div>13</div>
				<div>ALL MEASUREMENT MUST BE CHECKED AT BY SITE BY THE CONTRACTORS AND ANY DIFFERENCES REPORTED/INITIATED TO THE DESIGNER FOR CLARIFICATION BEFORE PROCEEDING.</div>	<div></div> <div></div> <div>.../.../...</div>		
					<div></div> <div></div> <div>.../.../...</div>		
					<div>#</div> <div>REVISION :</div> <div>DATE</div>		<div>DRAWING FOR</div> <div>TENDER</div> <div>DATE : 2024/05/10</div>




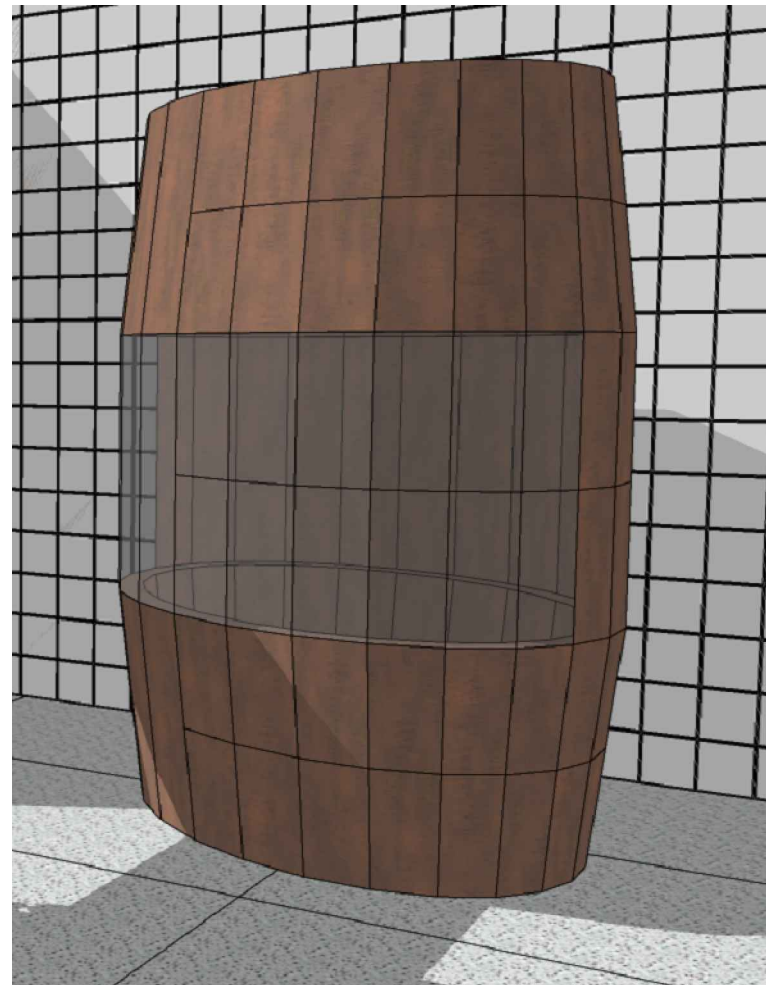
<div>OWNER/CLIENT</div> <div></div> <div>APPROVED : .../.../'...</div> <div><div>..... (name)</div><div>..... (position)</div><div>(signed) ..... (Dep./Div.)</div></div>	<div>PROJECT</div> <div>BPDP KELAPA SAWIT</div> <div>JL.Medan Merdeka Tim, RT.7/RW.1, Gambir, Kec. Gambir, Kota Jakarta Pusat, Daerah Khusus Ibukota Jakarta 10110</div>	<div>INTERIOR DESIGN CONSULTANT</div> <div>PT. Imadea Magkasama</div> <div>APPROVED : //</div>	<div>OTHERS</div>	<div>DRAWING TITLE</div> <div>SECTION B DIORAMA GROUND FLOOR</div> <div>SCALE : 1 : 25</div> <div>ALL MEASUREMENT MUST BE CHECKED AT BY SITE BY THE CONTRACTORS AND ANY DIFFERENCES REPORTED/INITIATED TO THE DESIGNER FOR CLARIFICATION BEFORE PROCEEDING.</div>	<div></div> <div></div> <div>.../.../'...</div>	<div>DRAWN</div> <div>BNT</div> <div>DATE : .../.../'...</div>	<div>DRAWING NUMBER</div> <div>IN3.DAIS</div>
					<div></div> <div></div> <div>.../.../'...</div>	<div>CHECKED</div> <div>FAY</div> <div>DATE : .../.../'...</div>	<div>PAGE</div> <div>14</div>
					<div></div> <div></div> <div>.../.../'...</div>	<div>DRAWING FOR</div> <div>TENDER</div>	
					<div></div> <div></div> <div>.../.../'...</div>		
					<div></div> <div></div> <div>.../.../'...</div>		
					<div>#</div> <div>REVISION :</div> <div>DATE</div>		




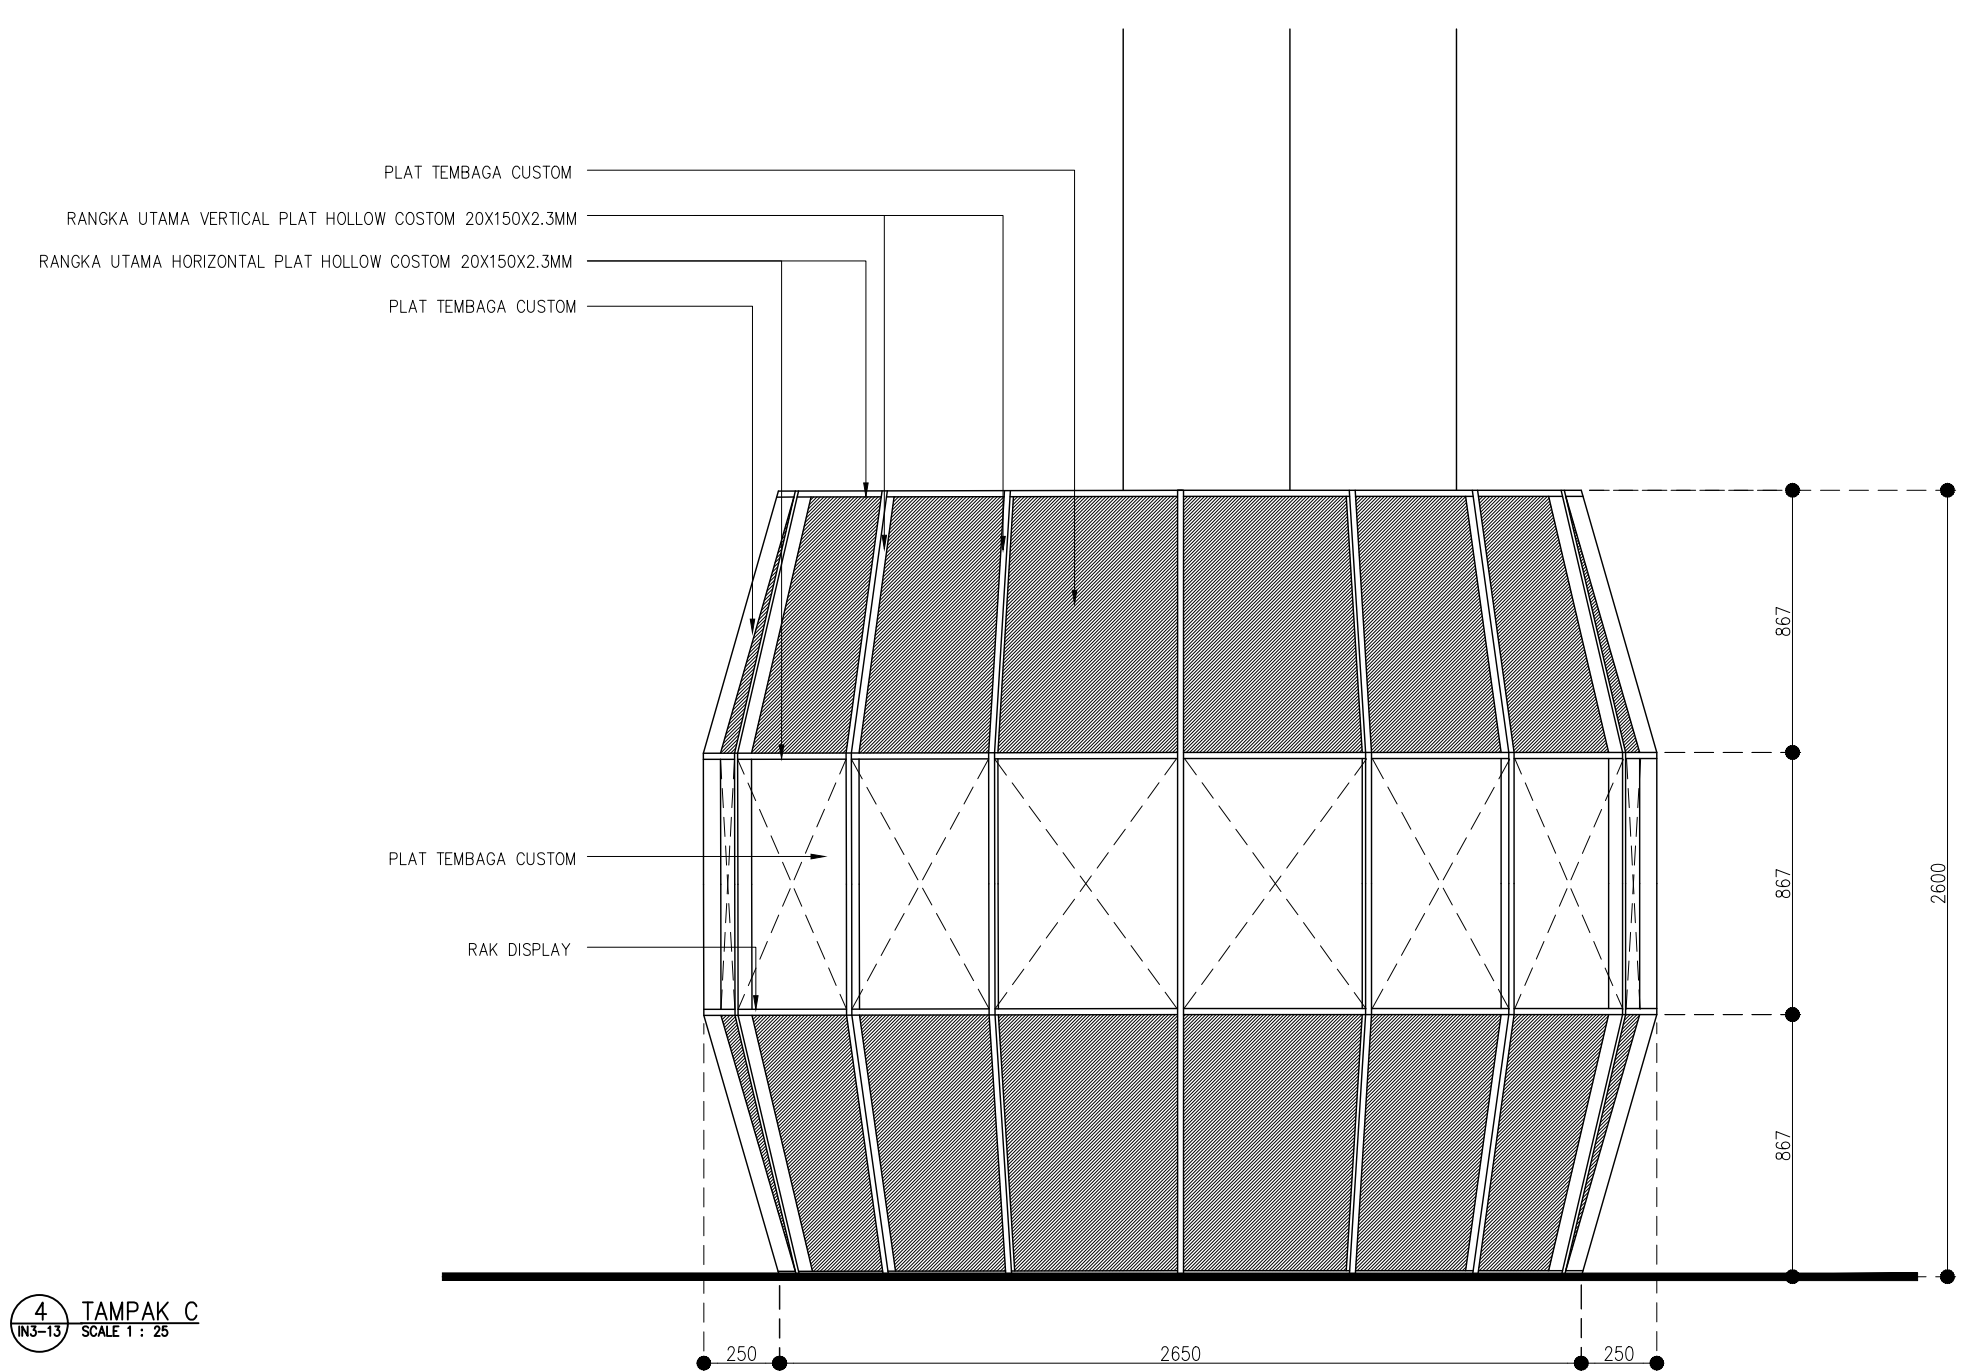


4 TAMPAK C  
IN3-13 SCALE 1 : 25

<div>OWNER/CLIENT</div> <div></div> <div>APPROVED : .../.../...</div> <div>(signed)</div>	<div>PROJECT</div> <div>BPDP KELAPA SAWIT</div> <div>JL.Medan Merdeka Tim, RT.7/RW.1, Gambir, Kec. Gambir, Kota Jakarta Pusat, Daerah Khusus Ibukota Jakarta 10110</div>	<div>INTERIOR DESIGN CONSULTANT</div> <div>PT. Imadea Magkasama</div> <div>APPROVED : //</div>	<div>OTHERS</div>	<div>DRAWING TITLE</div> <div>TAMPAK C DIORAMA GROUND FLOOR</div> <div>SCALE : 1 : 25</div> <div>ALL MEASUREMENT MUST BE CHECKED AT BY SITE BY THE CONTRACTORS AND ANY DIFFERENCES REPORTED/INITIATED TO THE DESIGNER FOR CLARIFICATION BEFORE PROCEEDING.</div>	<div>△</div> <div>...</div>	<div>...</div> <div>.../.../...</div>	<div>DRAWN</div> <div>BNT</div> <div>DATE : .../.../...</div>	<div>DRAWING NUMBER</div> <div>IN3.DAIS</div>
					<div>△</div> <div>...</div>	<div>...</div> <div>.../.../...</div>	<div>CHECKED</div> <div>FAY</div> <div>DATE : .../.../...</div>	<div>PAGE</div> <div>15</div>
					<div>△</div> <div>...</div>	<div>...</div> <div>.../.../...</div>	<div>DRAWING FOR</div>	<div>DATE : 2024/05/10</div>
					<div>△</div> <div>...</div>	<div>...</div> <div>.../.../...</div>	<div>REVISION :</div>	<div>TENDER</div>
					<div>#</div>	<div>DATE</div>		



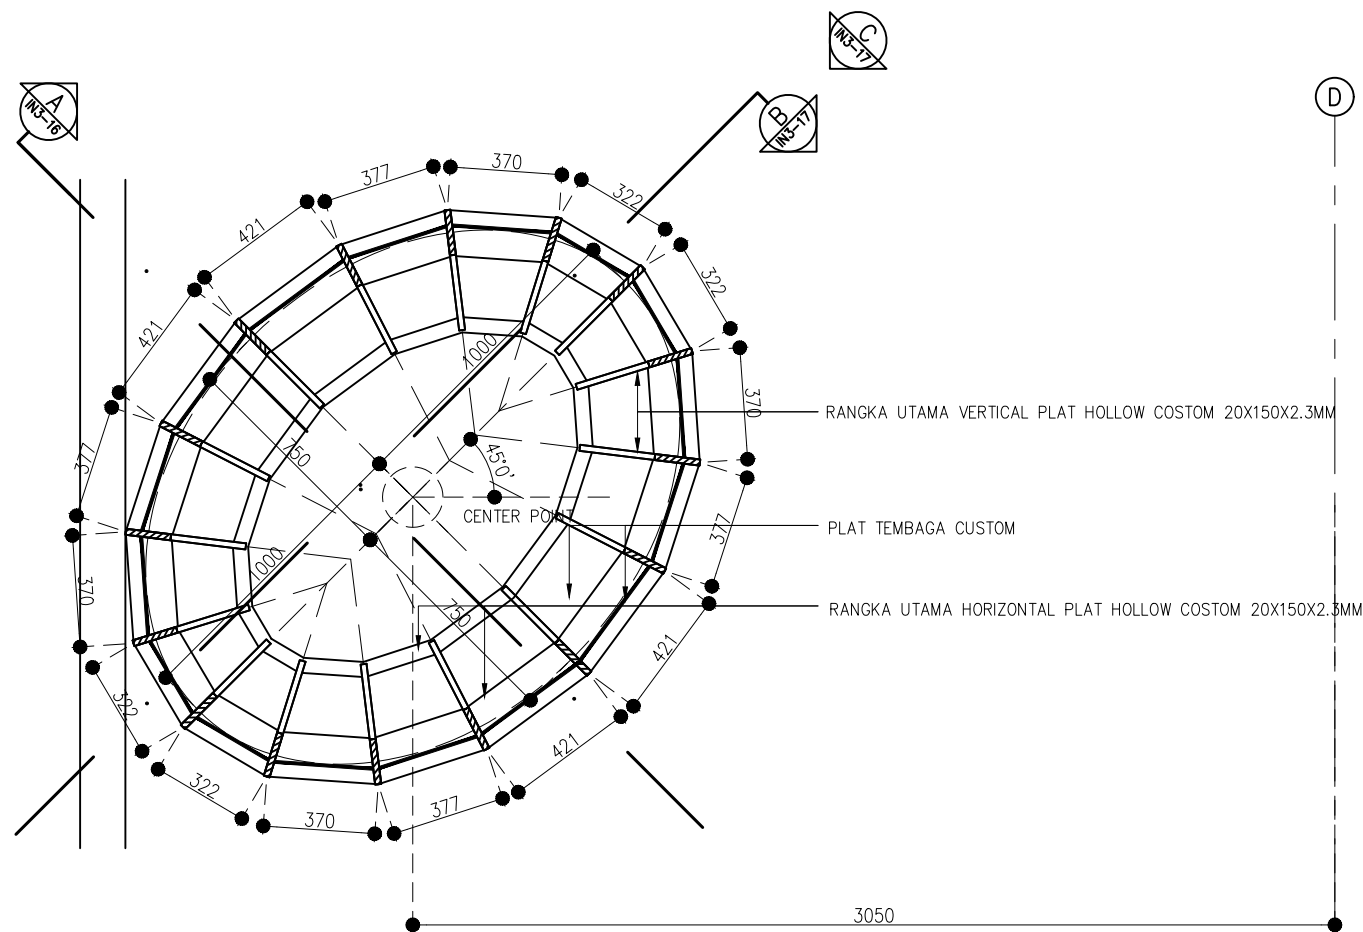



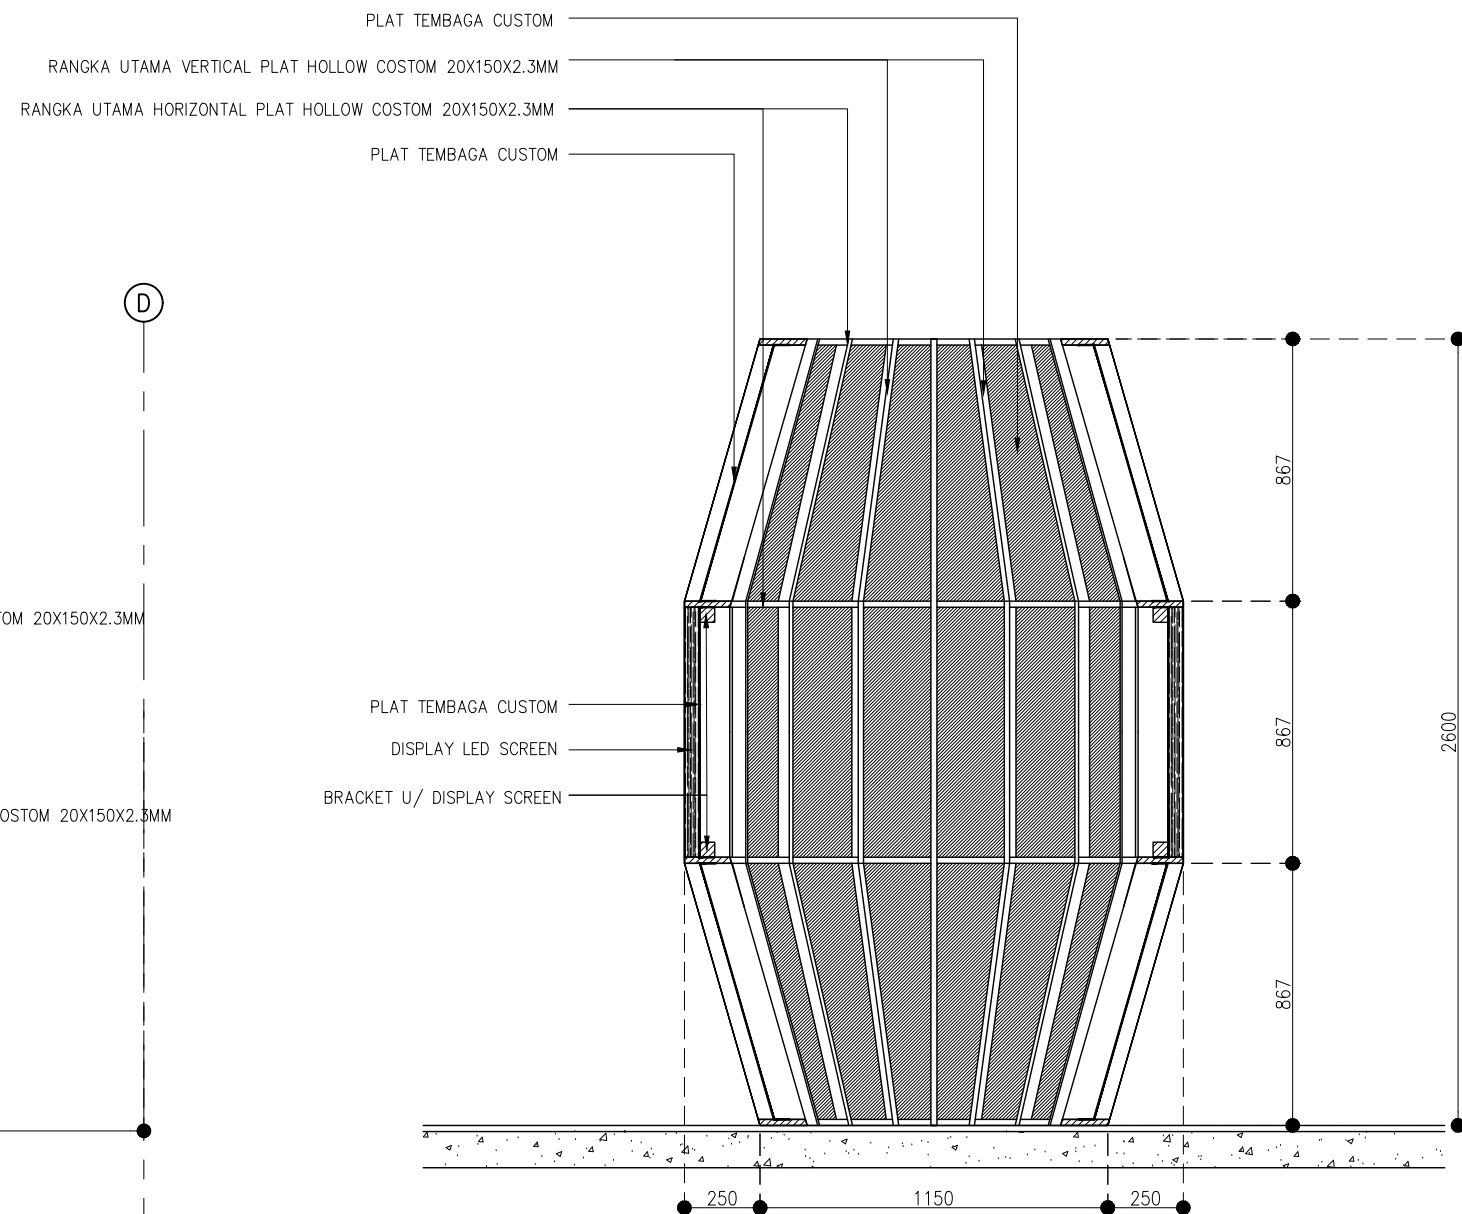





1 DETAIL DIORAMA (5)  
SCALE 1 : 25







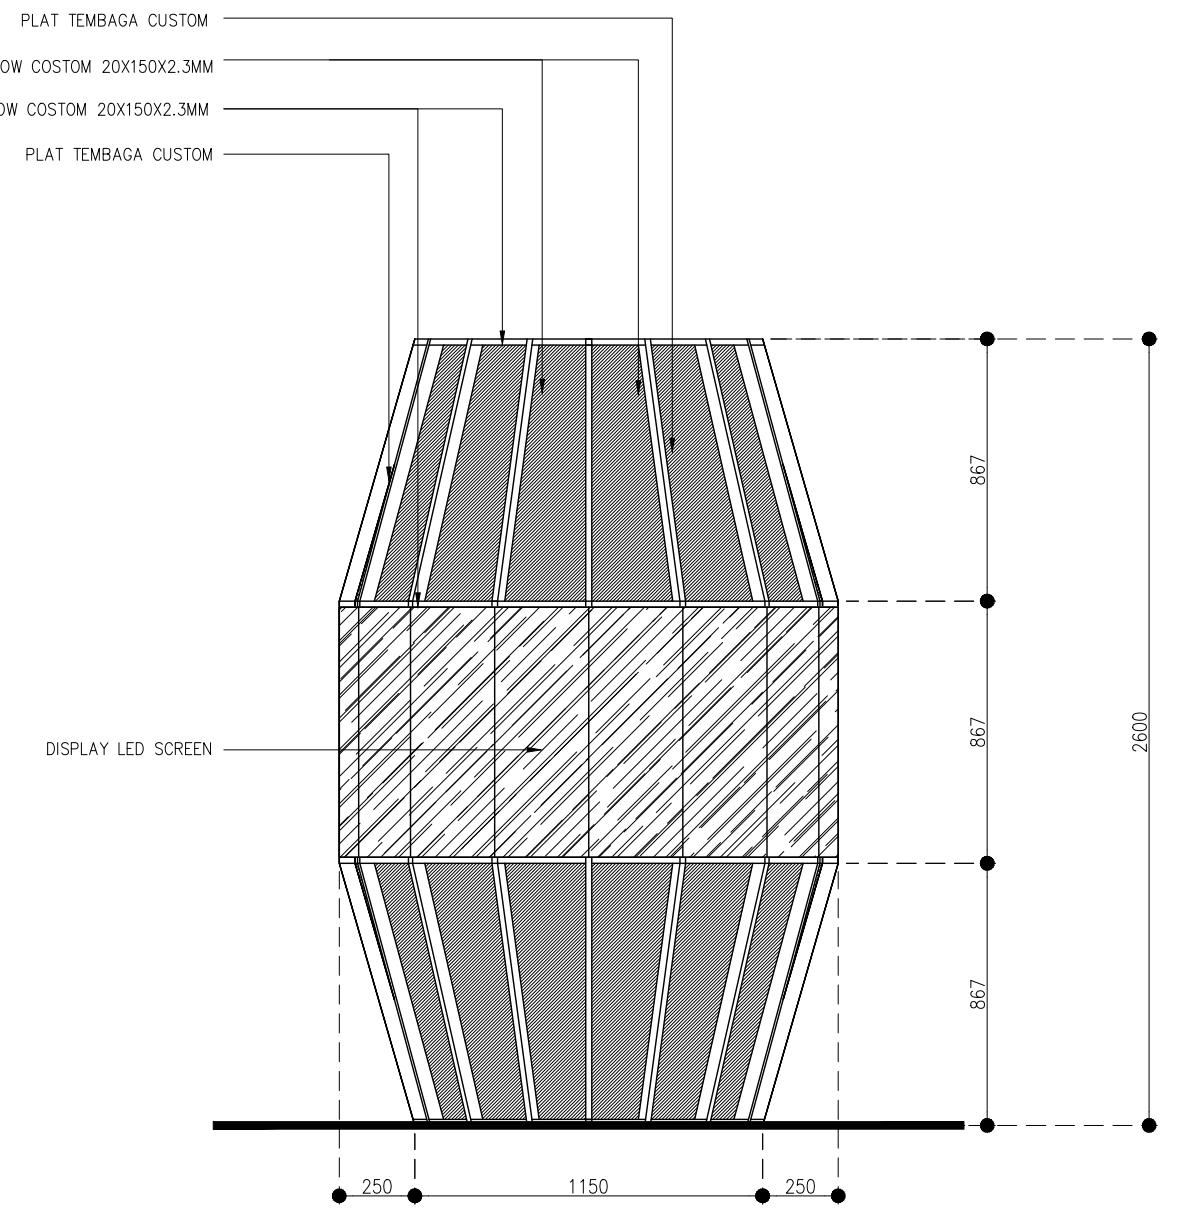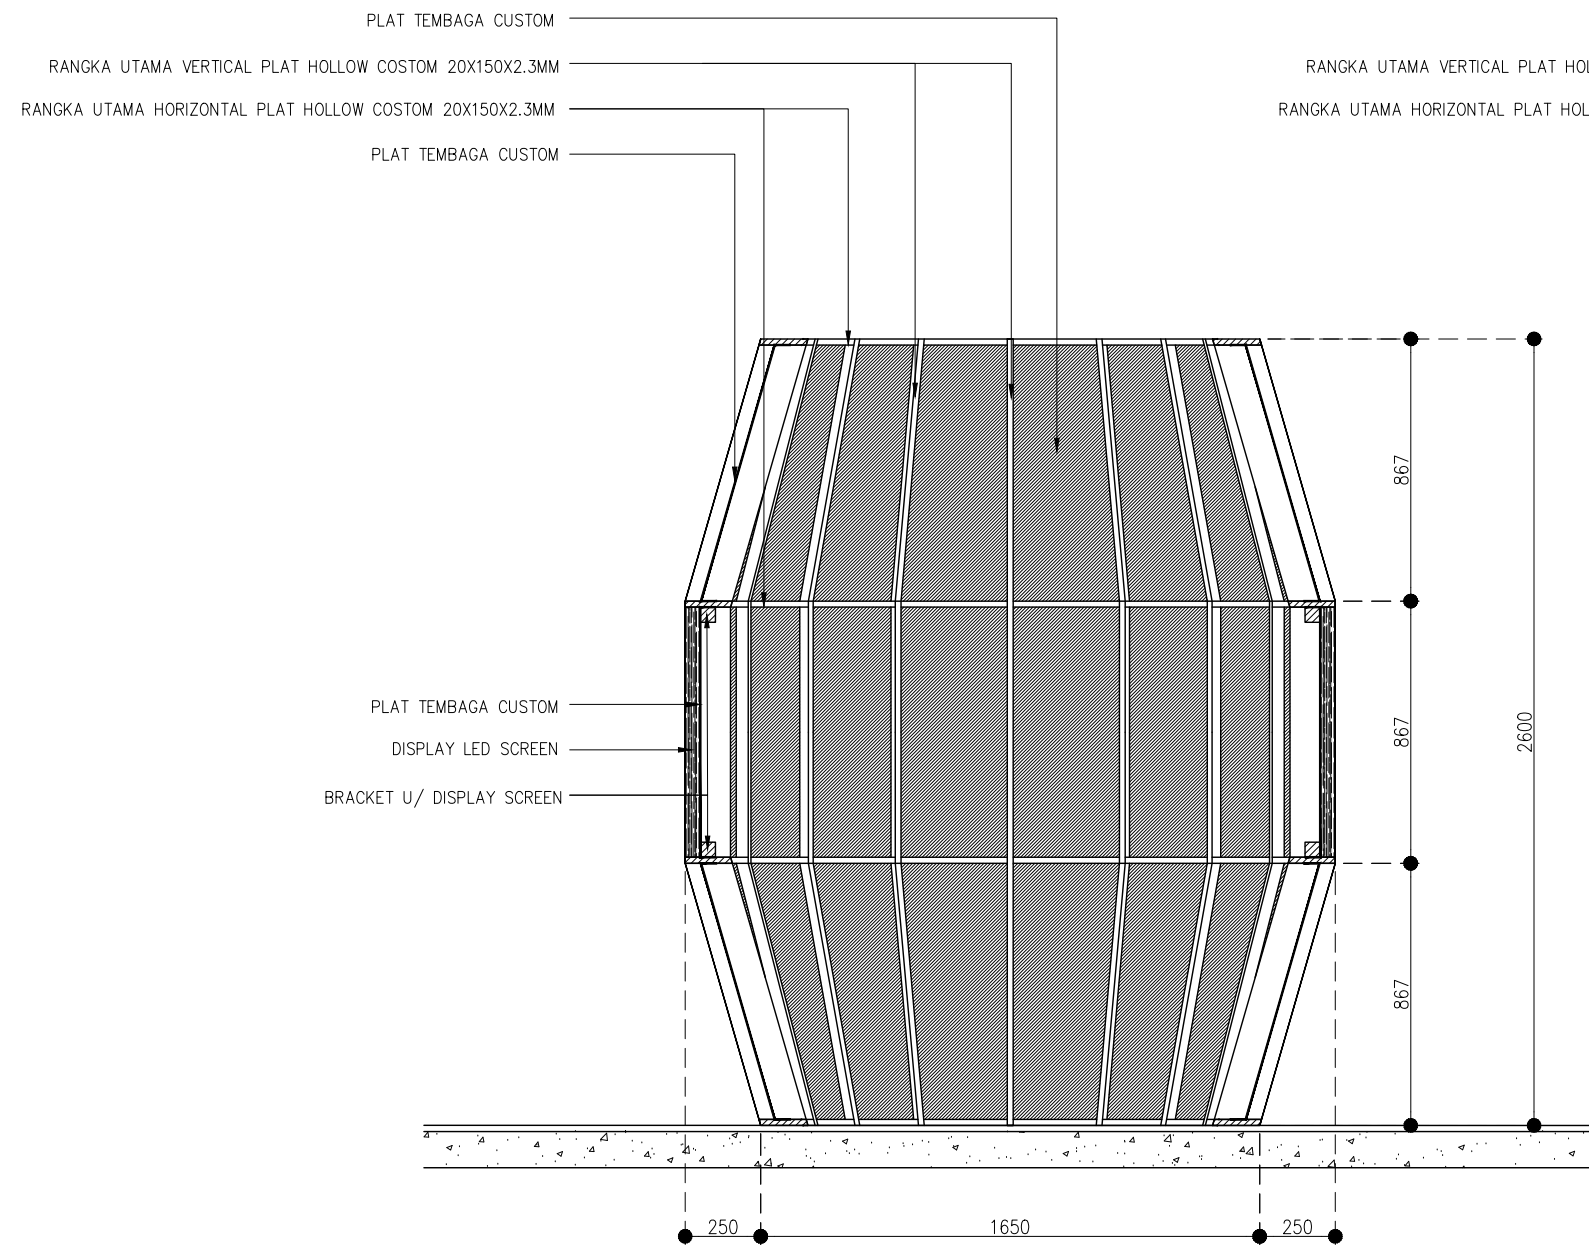

2 SECTION A  
SCALE 1 : 25

<div>OWNER/CLIENT</div> <div></div> <div>APPROVED : .../.../'...</div> <div><div>..... (name)</div><div>..... (position)</div><div>(signed) ..... (Dep./Div.)</div></div>	<div>PROJECT</div> <div>BPD KELAPA SAWIT</div> <div>JL.Medan Merdeka Tim, RT.7/RW.1, Gambir, Kec. Gambir, Kota Jakarta Pusat, Daerah Khusus Ibukota Jakarta 10110</div>	<div>INTERIOR DESIGN CONSULTANT</div> <div>PT. Imadea Magkasama</div> <div>APPROVED : //</div>	<div>OTHERS</div>	<div>DRAWING TITLE</div> <div>DENAH SECTION A DIORAMA GROUND FLOOR</div> <div>SCALE : 1 : 25</div>	<div></div> <div></div> <div>.../.../'...</div>	<div>DRAWN</div> <div>BNT</div> <div>DATE : .../.../'...</div>	<div>DRAWING NUMBER</div> <div>IN3.DAIS</div>
				<div></div> <div>...</div> <div>.../.../'...</div>	<div>CHECKED</div> <div>FAY</div> <div>DATE : .../.../'...</div>	<div>PAGE</div> <div>16</div>	
				<div></div> <div></div> <div>.../.../'...</div>	<div>DRAWING FOR</div> <div>TENDER</div> <div>DATE : 2024/05/10</div>		
				<div></div> <div></div> <div>.../.../'...</div>			
				<div></div> <div></div> <div>.../.../'...</div>			
				<div></div> <div></div> <div>.../.../'...</div>			
<div>ALL MEASUREMENT MUST BE CHECKED AT BY SITE BY THE CONTRACTORS AND ANY DIFFERENCES REPORTED/INITIATED TO THE DESIGNER FOR CLARIFICATION BEFORE PROCEEDING.</div>	<div>#</div> <div>REVISION :</div> <div>DATE</div>						




3 SECTION B  
IN3-16 SCALE 1 : 25


4 TAMPAK C  
IN3-16 SCALE 1 : 25





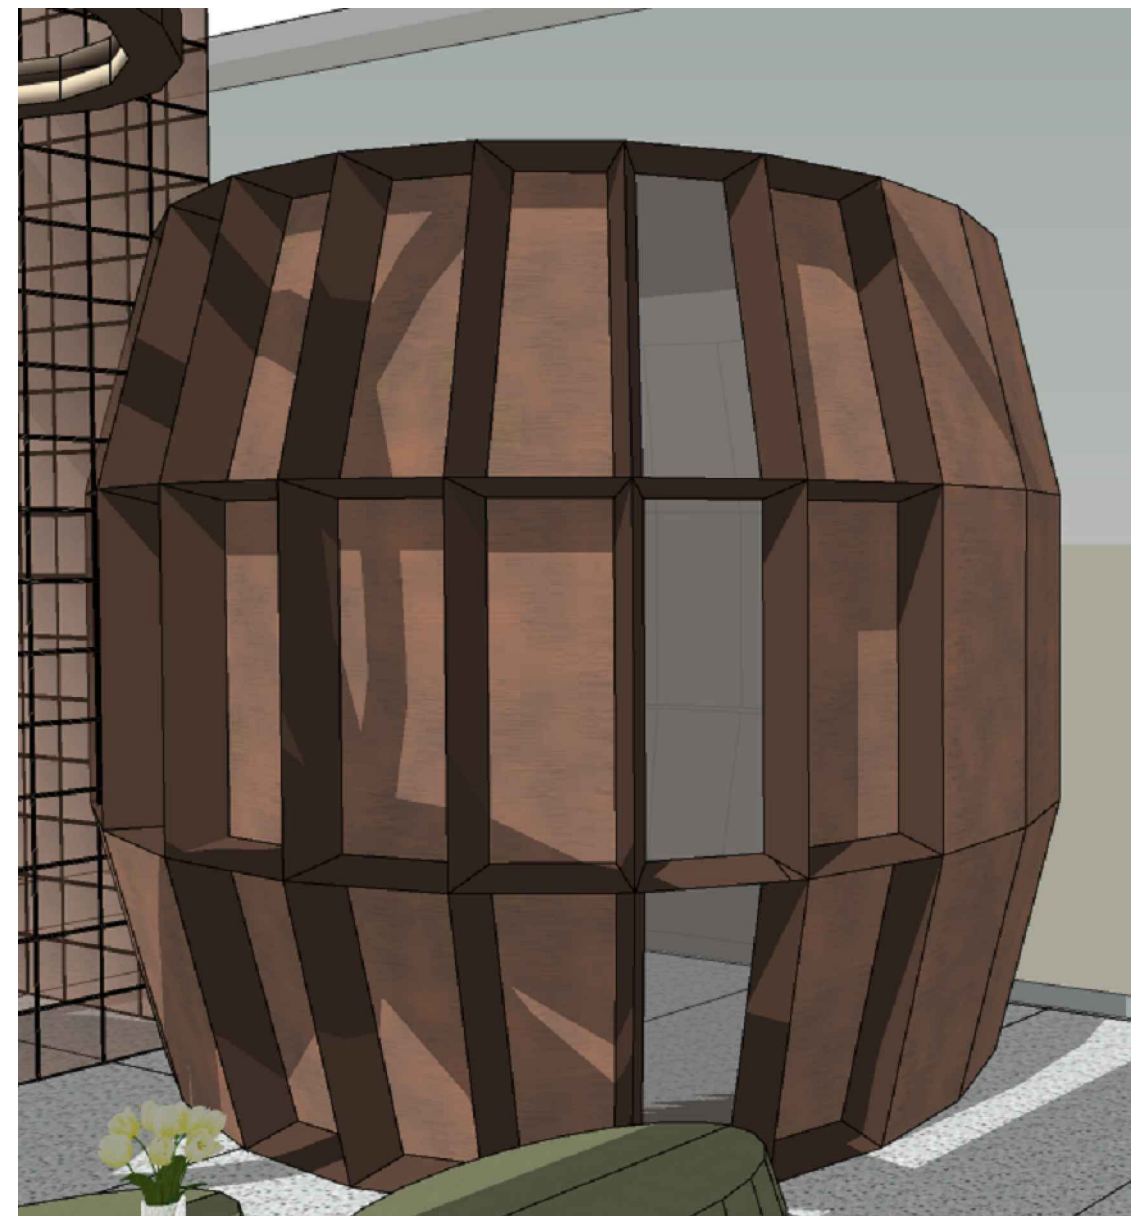

<div>OWNER/CLIENT</div> <div></div> <div>APPROVED : .../.../’ ...</div> <div><div>..... (name)</div><div>..... (position)</div><div>..... (Dep./Div.)</div><div>(signed)</div></div>	<div>PROJECT</div> <div>BPDP KELAPA SAWIT</div> <div>JL.Medan Merdeka Tim, RT.7/RW.1, Gambir, Kec. Gambir, Kota Jakarta Pusat, Daerah Khusus Ibukota Jakarta 10110</div>	<div>INTERIOR DESIGN CONSULTANT</div> <div>PT. Imadea Magkasama</div> <div>APPROVED : //</div>	<div>OTHERS</div>	<div>DRAWING TITLE</div> <div>SECTION B TAMPAK C DIORAMA GROUND FLOOR</div> <div>SCALE : 1 : 25</div> <div>ALL MEASUREMENT MUST BE CHECKED AT BY SITE BY THE CONTRACTORS AND ANY DIFFERENCES REPORTED/INITIATED TO THE DESIGNER FOR CLARIFICATION BEFORE PROCEEDING.</div>	<div></div> <div></div> <div>.../.../’ ...</div>	<div>DRAWN</div> <div>BNT</div> <div>DATE : .../.../’ ...</div>	<div>DRAWING NUMBER</div> <div>IN3.DAIS</div>
				<div></div> <div></div> <div>.../.../’ ...</div>	<div>CHECKED</div> <div>FAY</div> <div>DATE : .../.../’ ...</div>	<div>PAGE</div> <div>17</div>	
				<div></div> <div></div> <div>.../.../’ ...</div>			
				<div></div> <div></div> <div>.../.../’ ...</div>			
				<div></div> <div></div> <div>.../.../’ ...</div>			
				<div>#</div> <div>REVISION :</div> <div>DATE</div>	<div>DRAWING FOR</div> <div>TENDER</div> <div>DATE : 2024/05/10</div>		


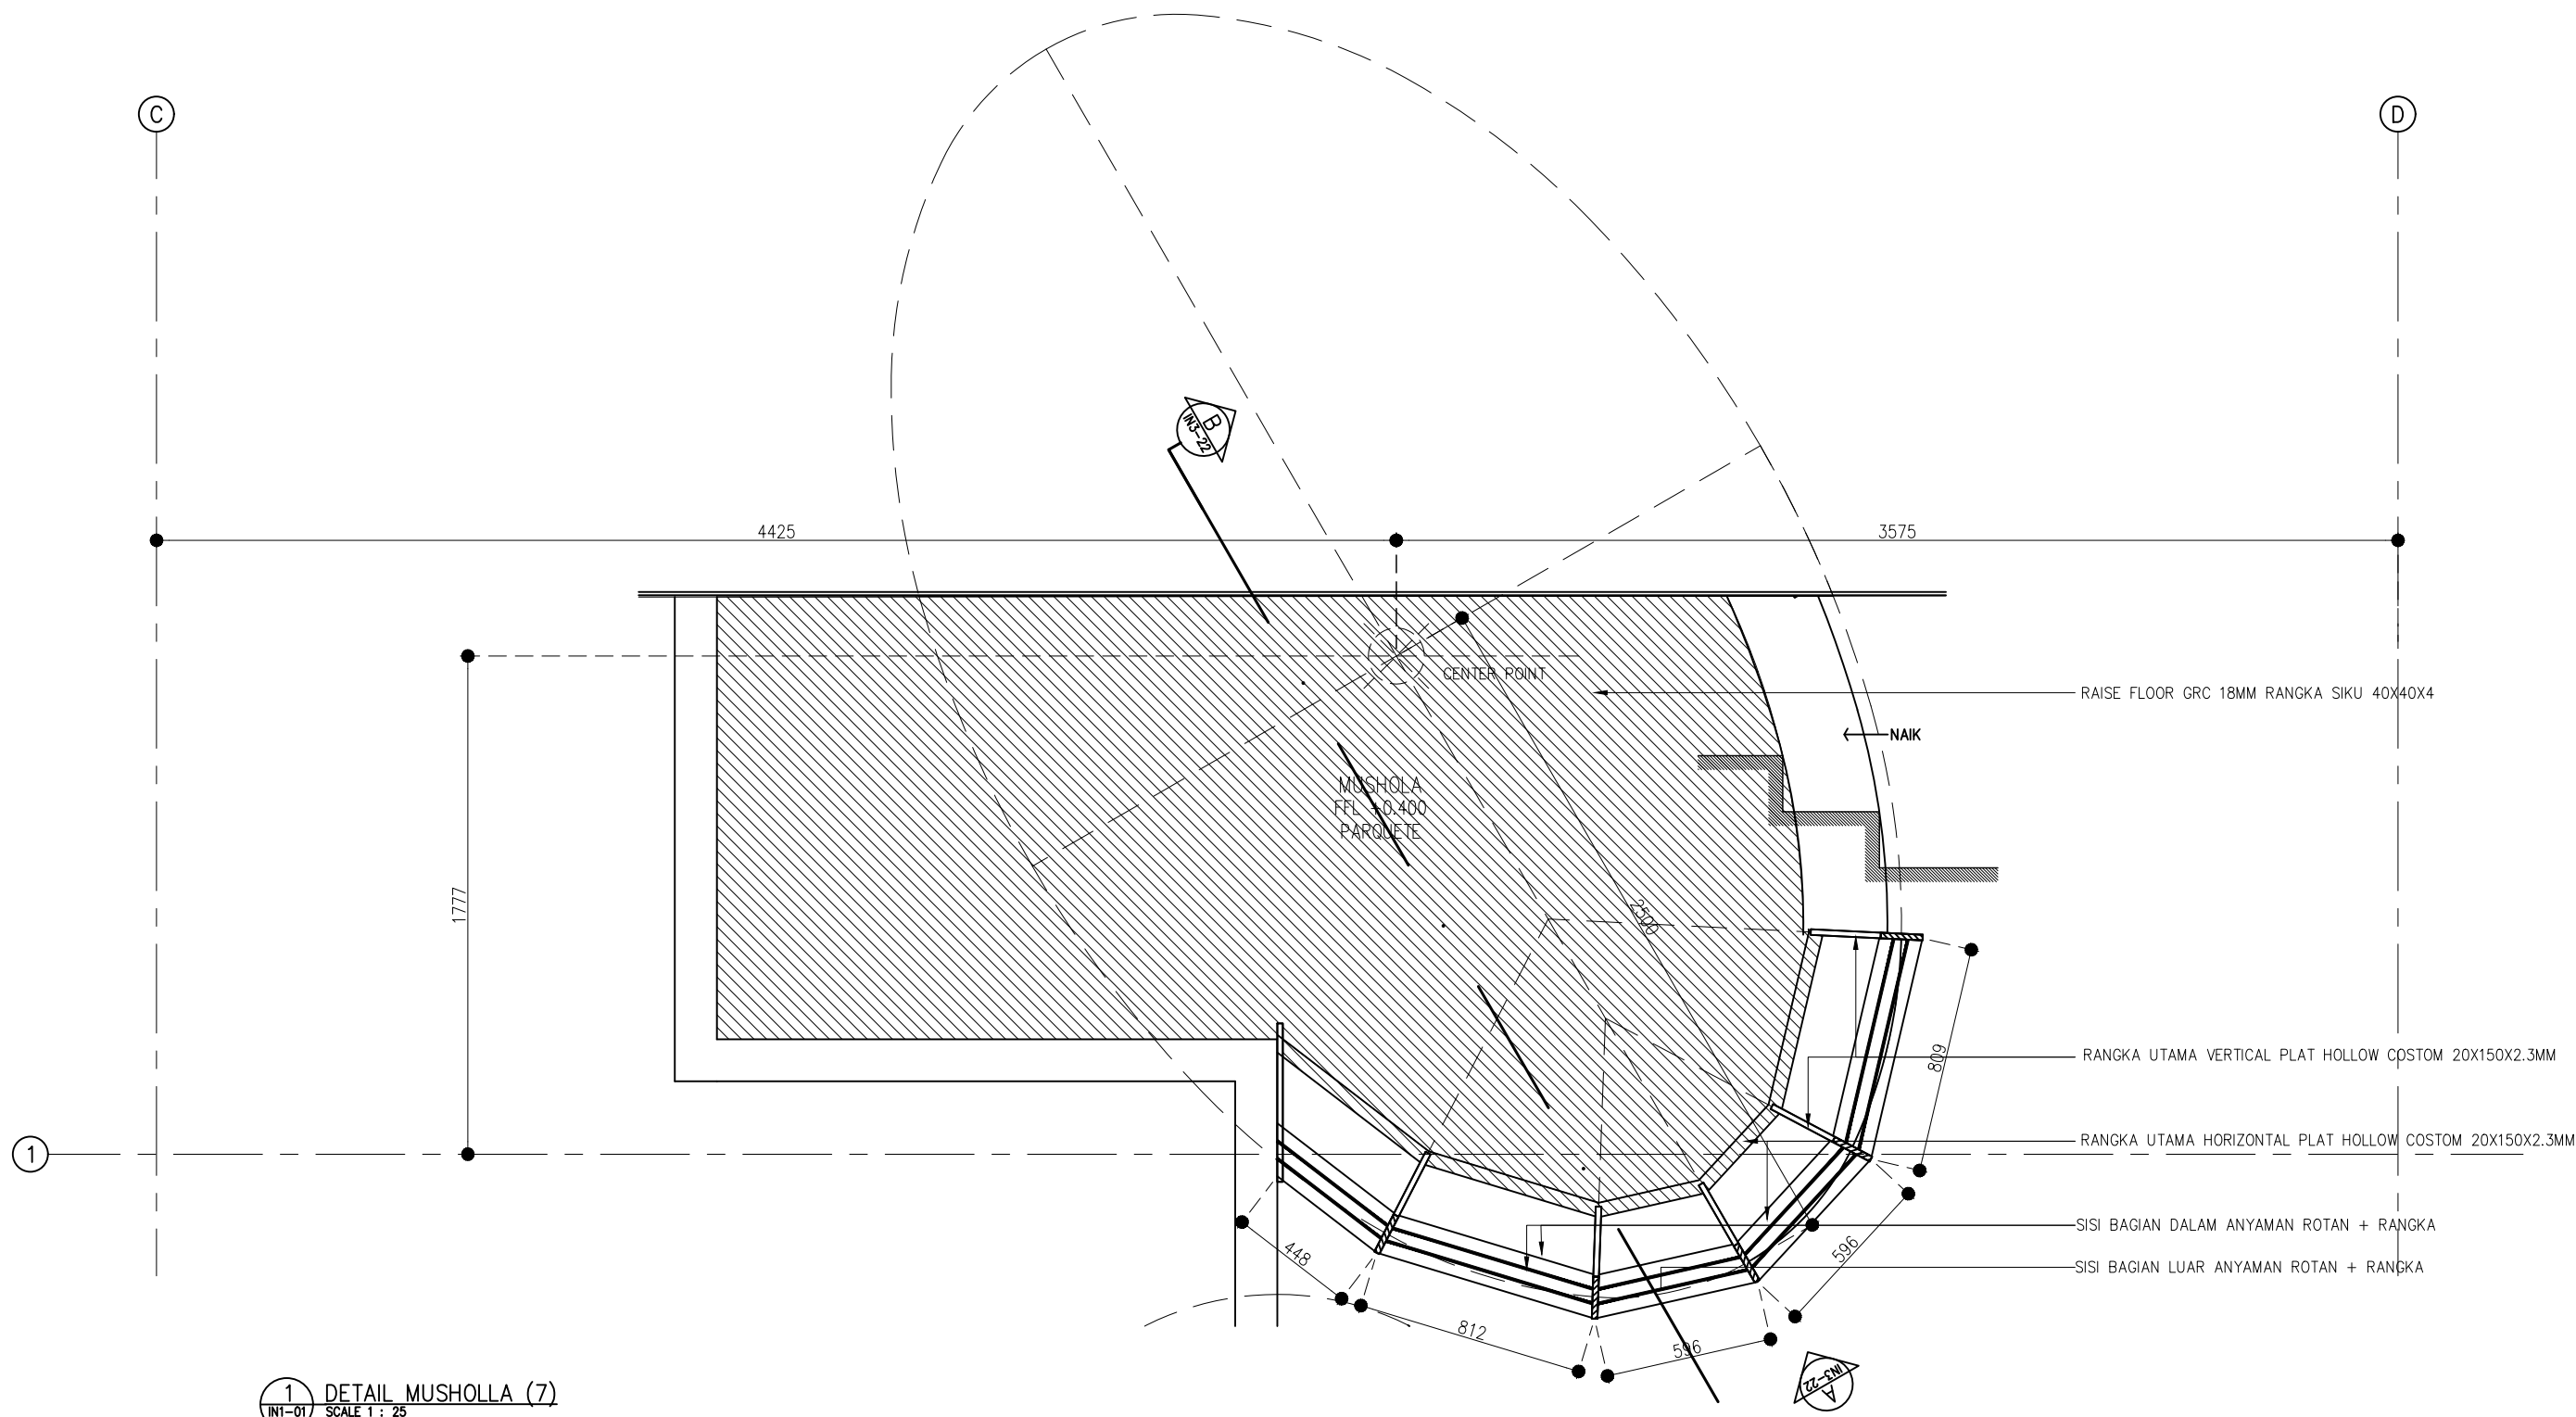








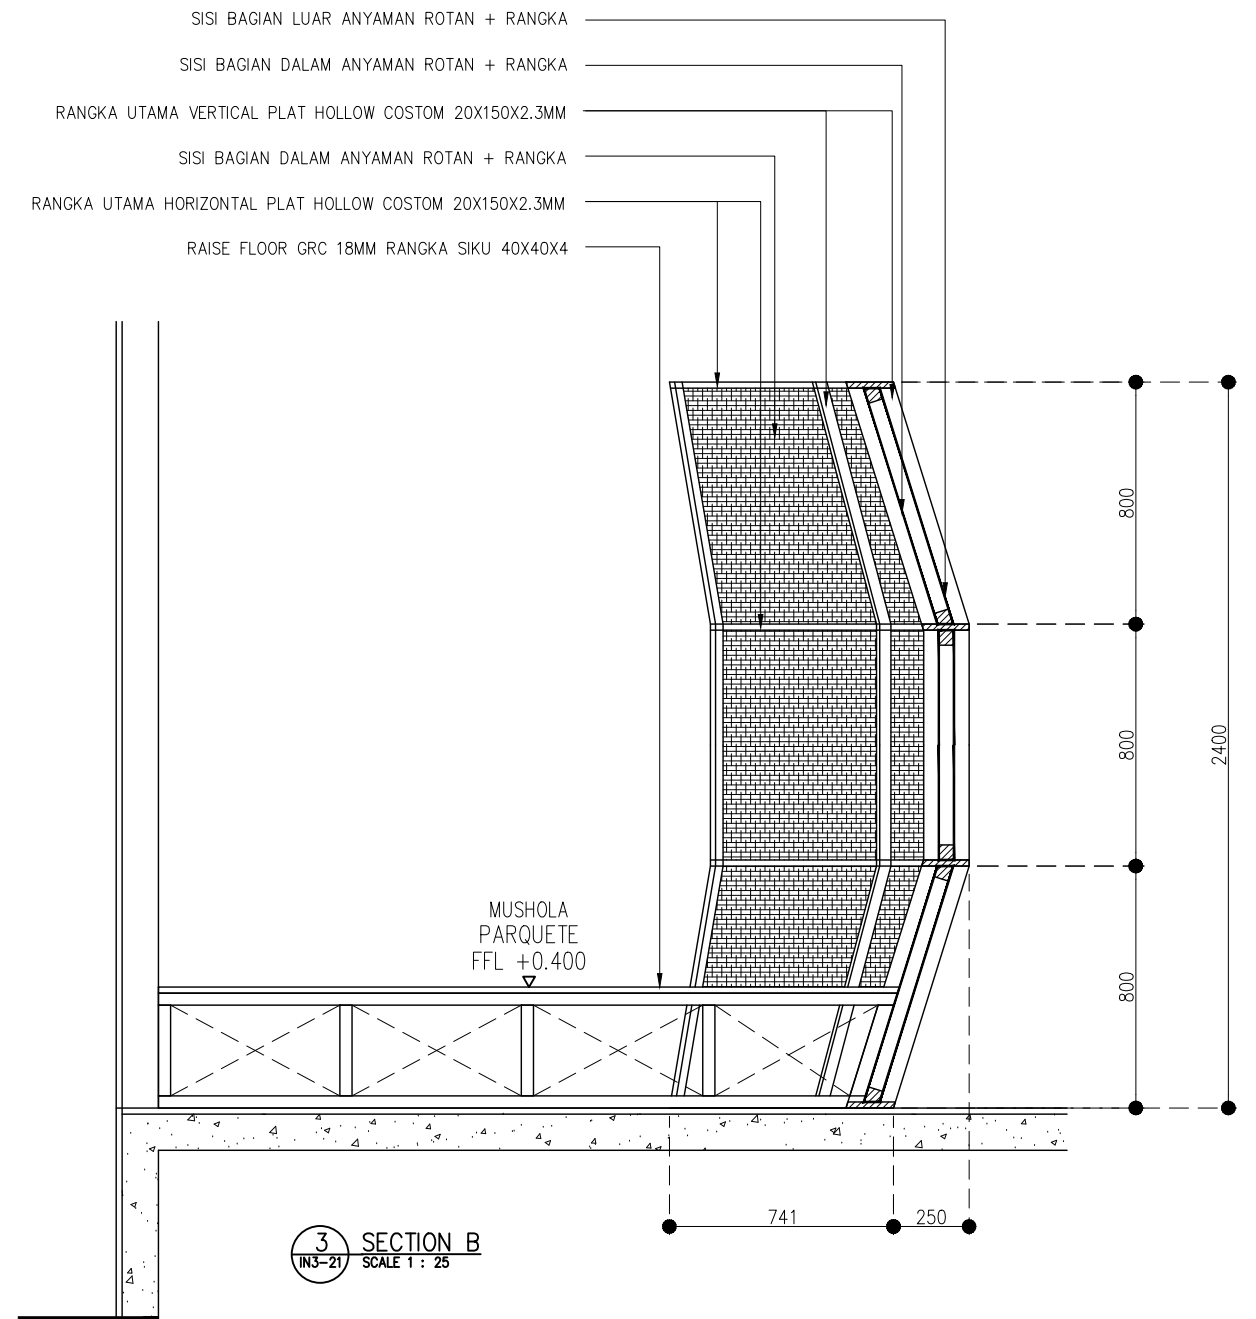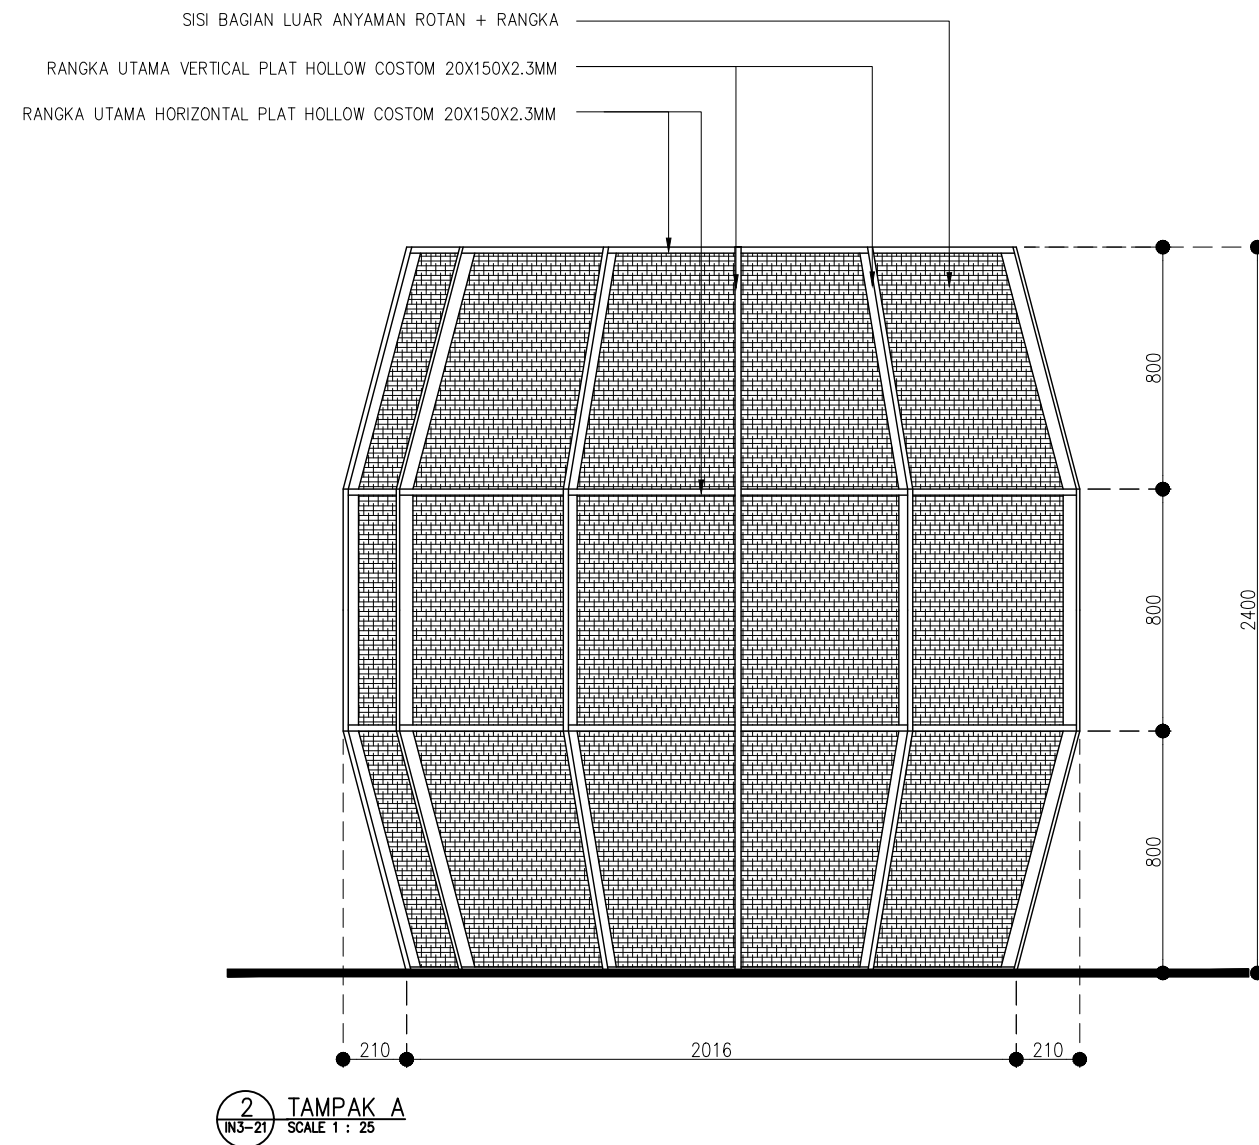


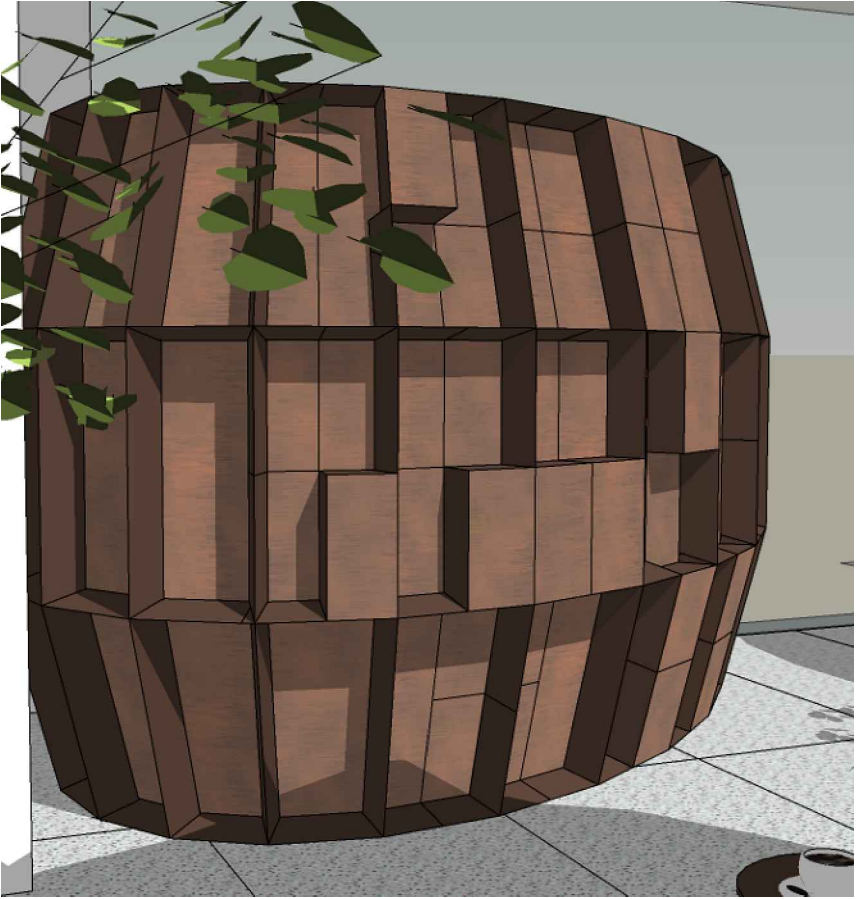
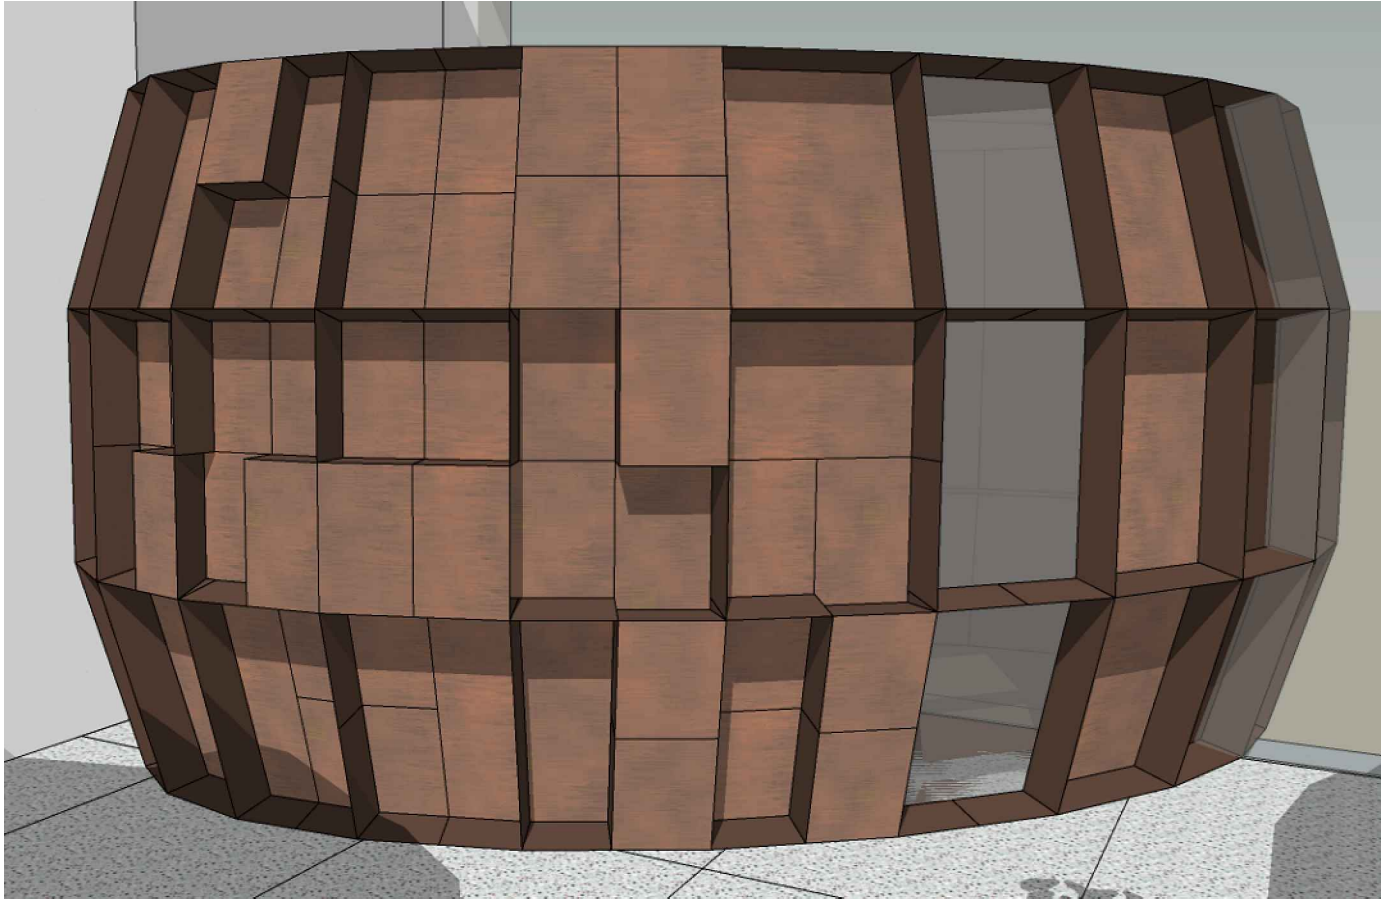





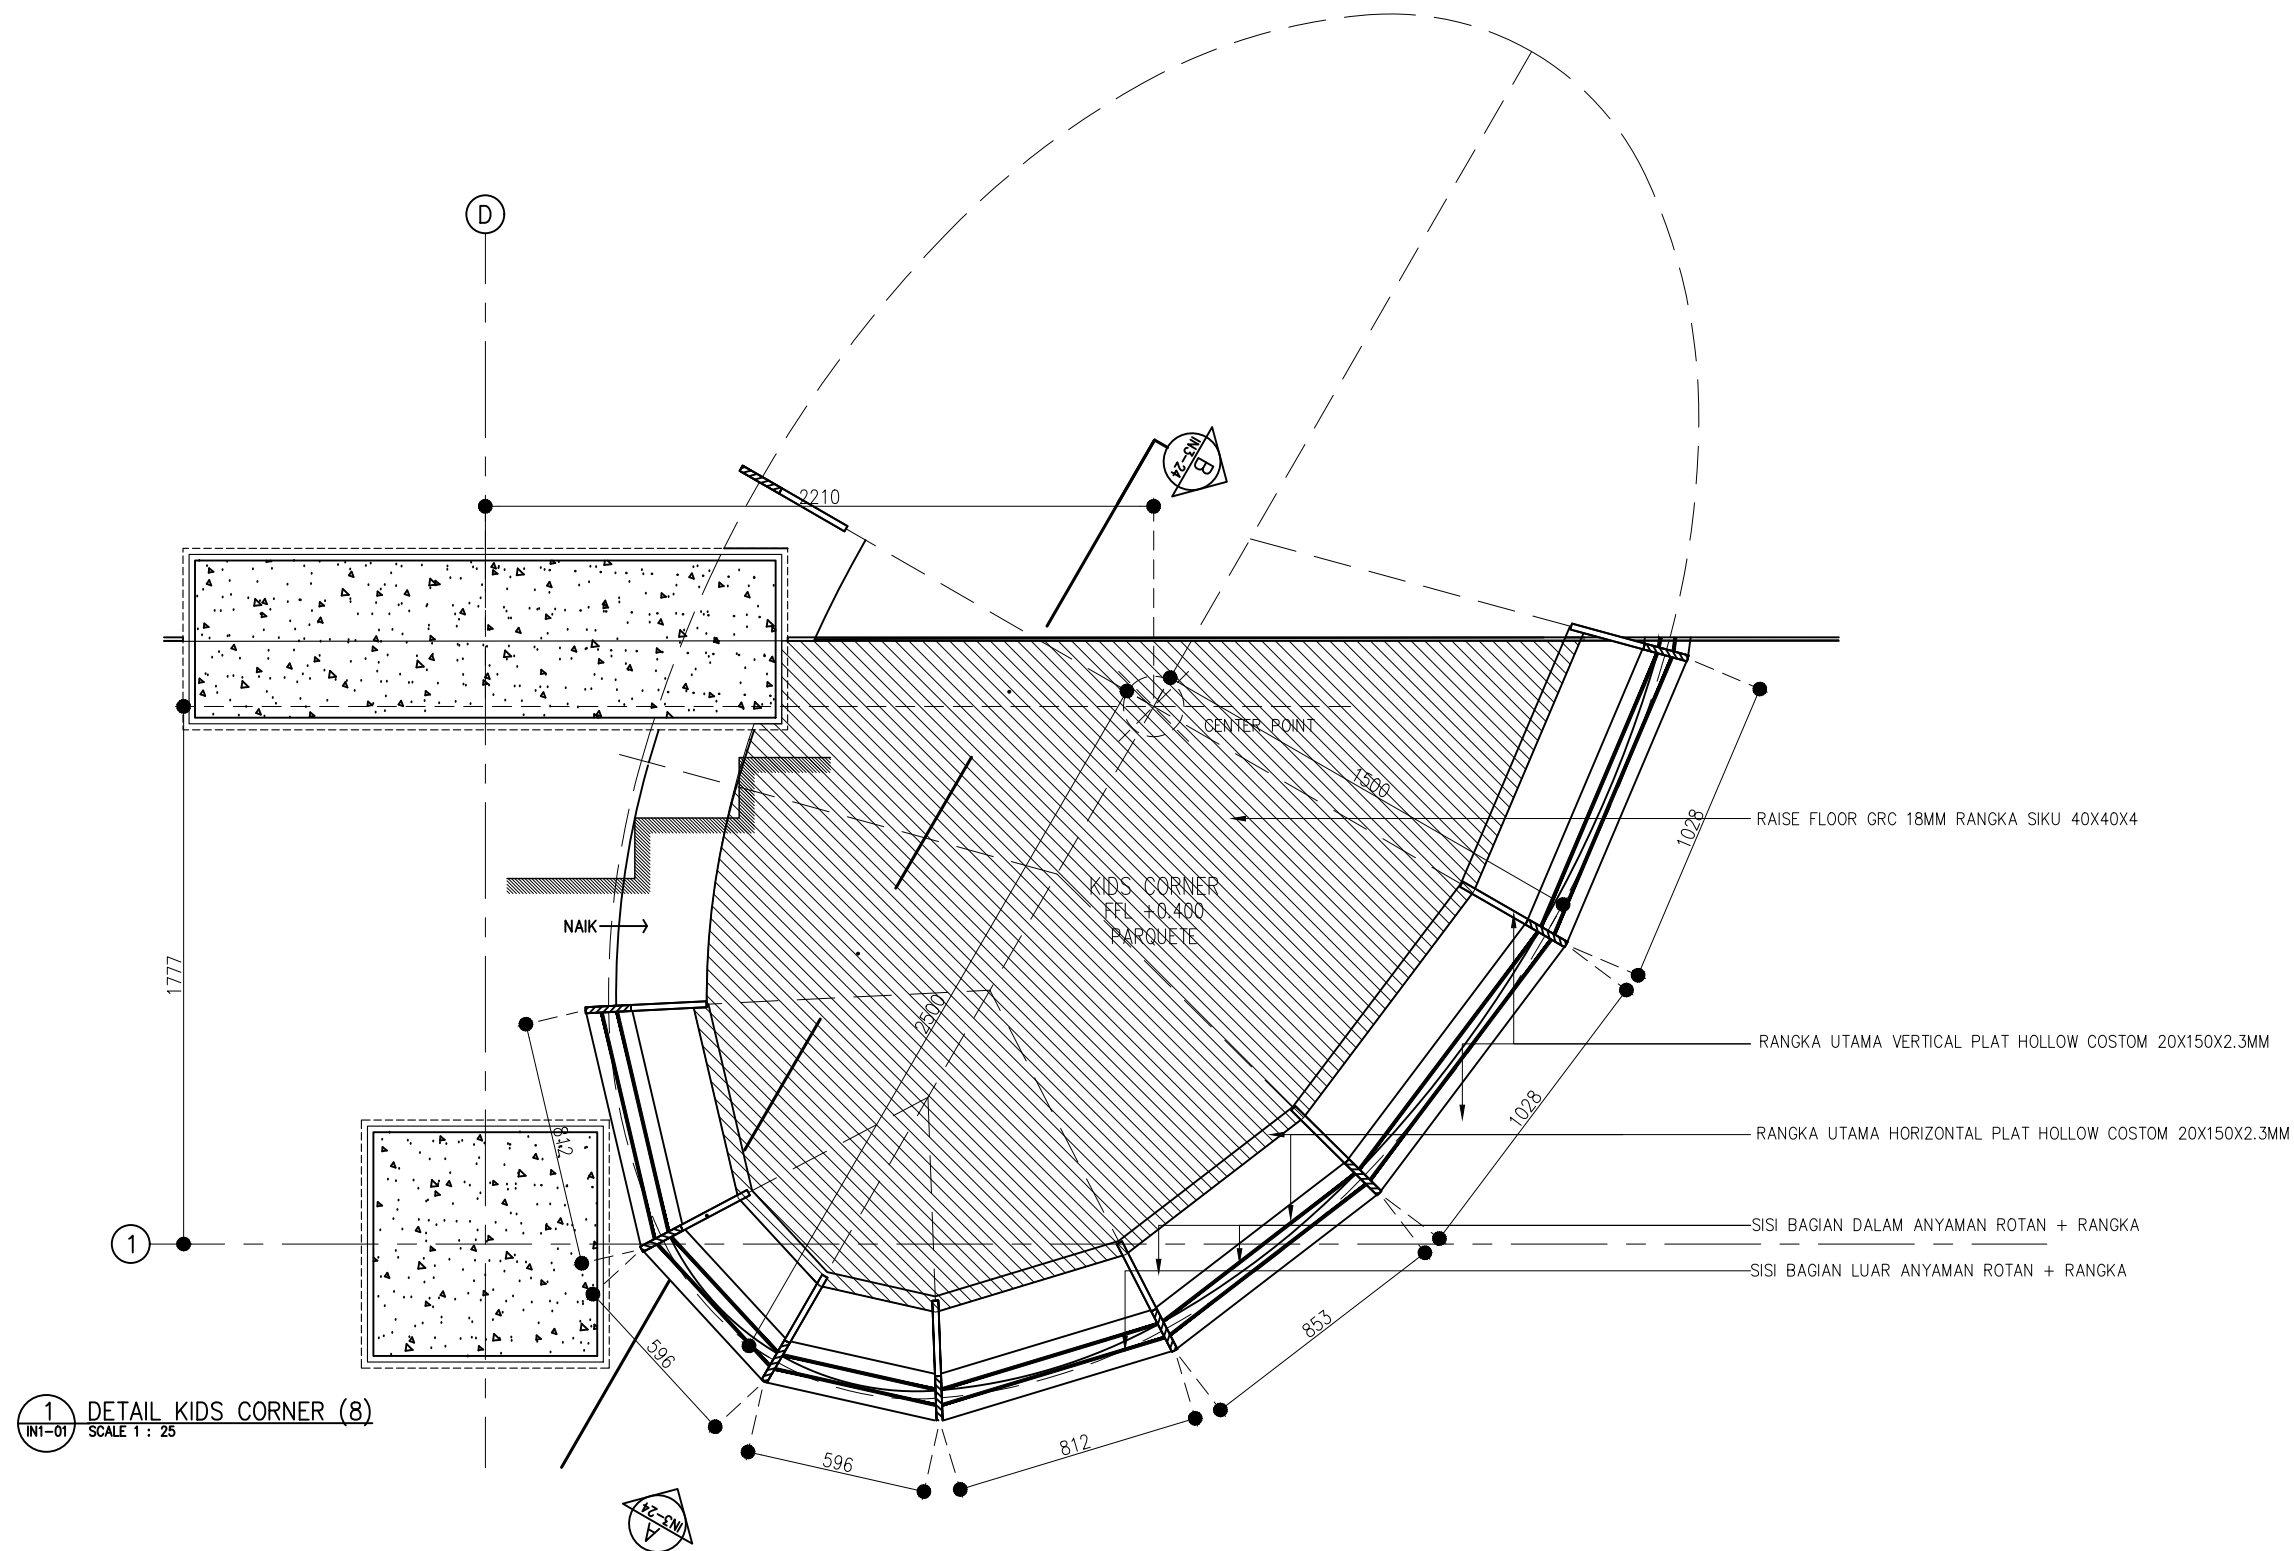
<div>OWNER/CLIENT</div> <div></div> <div>APPROVED : .../.../...</div> <div><div>.....(name)</div><div>.....(position)</div><div>.....(signed) (Dep./Div.)</div></div>	<div>PROJECT</div> <div>BPDP KELAPA SAWIT</div> <div>JL.Medan Merdeka Tim, RT.7/RW.1, Gambir, Kec. Gambir, Kota Jakarta Pusat, Daerah Khusus Ibukota Jakarta 10110</div>	<div>INTERIOR DESIGN CONSULTANT</div> <div>PT. Imadea Magkasama</div> <div>APPROVED : //</div>	<div>OTHERS</div>	<div>DRAWING TITLE</div> <div>DENAH MUSHOLLA GROUND FLOOR</div>	<div></div> <div></div> <div>.../.../...</div>	<div>DRAWN</div> <div>BNT</div> <div>DATE : .../.../...</div>	<div>DRAWING NUMBER</div> <div>IN3.DAIS</div>
					<div></div> <div></div> <div>.../.../...</div>	<div>CHECKED</div> <div>FAY</div> <div>DATE : .../.../...</div>	<div>PAGE</div> <div>21</div>
					<div></div> <div></div> <div>.../.../...</div>		
				<div>SCALE : 1 : 25</div>	<div></div> <div></div> <div>.../.../...</div>		
				<div>ALL MEASUREMENT MUST BE CHECKED AT BY SITE BY THE CONTRACTORS AND ANY DIFFERENCES REPORTED/INITIATED TO THE DESIGNER FOR CLARIFICATION BEFORE PROCEEDING.</div>	<div></div> <div></div> <div>.../.../...</div>	<div>DRAWING FOR</div>	<div>DATE : 2024/05/10</div>
					<div>#</div> <div>REVISION :</div> <div>DATE</div>	<div>TENDER</div>	




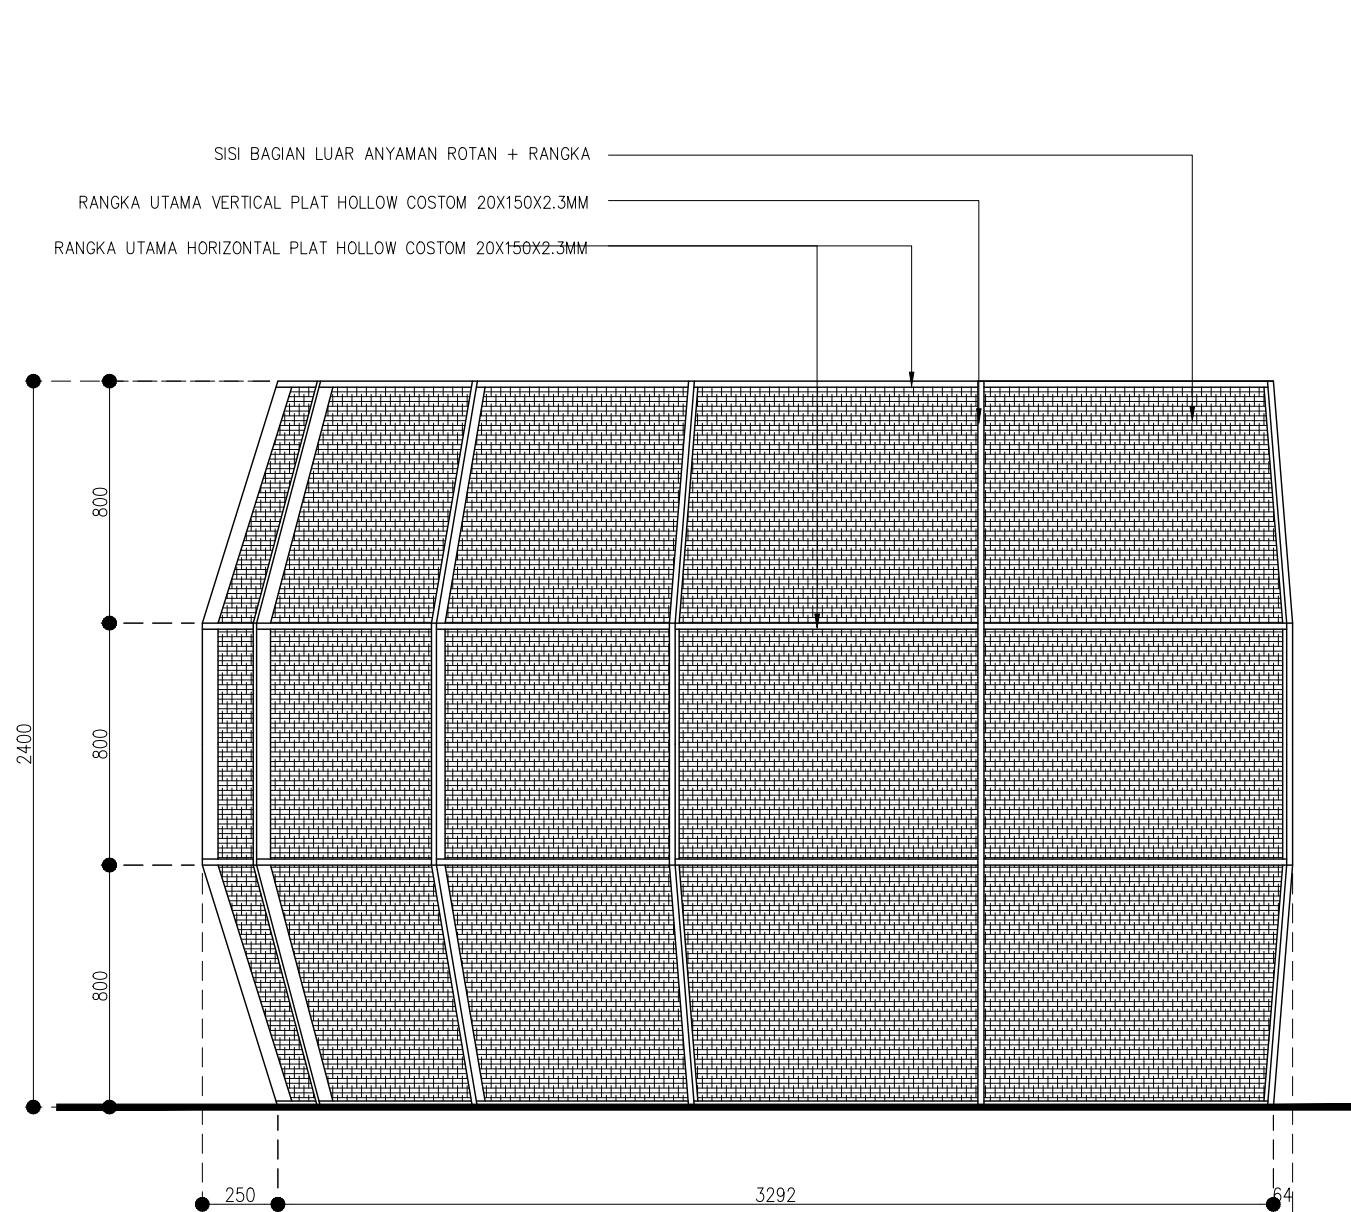
<div>OWNER/CLIENT</div> <div></div> <div>APPROVED : .../.../...</div> <div><div>..... (name)</div><div>..... (position)</div><div>(signed) ..... (Dep./Div.)</div></div>	<div>PROJECT</div> <div>BPDP KELAPA SAWIT</div> <div>JL.Medan Merdeka Tim, RT.7/RW.1, Gambir, Kec. Gambir, Kota Jakarta Pusat, Daerah Khusus Ibukota Jakarta 10110</div>	<div>INTERIOR DESIGN CONSULTANT</div> <div>PT. Imadea Magkasama</div> <div>APPROVED : //</div>	<div>OTHERS</div>	<div>DRAWING TITLE</div> <div>TAMPAK A SECTION B MUSHOLLA GROUND FLOOR</div> <div>SCALE : 1 : 25</div>	<div></div> <div></div> <div>.../.../...</div>	<div>DRAWN</div> <div>BNT</div> <div>DATE : .../.../...</div>	<div>DRAWING NUMBER</div> <div>IN3.DAIS</div>
				<div></div> <div></div> <div>.../.../...</div>	<div>CHECKED</div> <div>FAY</div> <div>DATE : .../.../...</div>	<div>PAGE</div> <div>22</div>	
				<div></div> <div></div> <div>.../.../...</div>	<div>DRAWING FOR</div> <div>TENDER</div>		
				<div></div> <div></div> <div>.../.../...</div>	<div>DATE : 2024/05/10</div>		
				<div></div> <div></div> <div>.../.../...</div>			
				<div></div> <div>ALL MEASUREMENT MUST BE CHECKED AT BY SITE BY THE CONTRACTORS AND ANY DIFFERENCES REPORTED/INITIATED TO THE DESIGNER FOR CLARIFICATION BEFORE PROCEEDING.</div>			
				<div>#</div> <div>REVISION :</div>	<div>DATE</div>		




OWNER/CLIENT <div></div> APPROVED : .../.../...  ..... (name) ..... (position) ..... (Dep./Div.)  (signed)	PROJECT  BPD KELAPA SAWIT  JL.Medan Merdeka Tim, RT.7/RW.1, Gambir, Kec. Gambir, Kota Jakarta Pusat, Daerah Khusus Ibukota Jakarta 10110	INTERIOR DESIGN CONSULTANT  PT. <b>MADEA</b> AGKASAMA  Jl. Hati Suci No. 4 Gd. Sakura Lt. 2 Room 201 Kel. Kampung Bali, Kec. Tanah Abang, Jakarta Pusat Telp. 021 - 2303483 , Fax. 021 - 2303483  APPROVED : //	OTHERS	DRAWING TITLE  3D KIDS CORNER LT.GF  SCALE : <u>NFC</u>  ALL MEASUREMENT MUST BE CHECKED AT BY SITE BY THE CONTRACTORS AND ANY DIFFERENCES REPORTED/INITIATED TO THE DESIGNER FOR CLARIFICATION BEFORE PROCEEDING.	<div>△</div>		.../.../...	DRAWN	DRAWING NUMBER	
					<div>△</div>		.../.../...	BNT DATE : .../.../...		
					<div>△</div>		.../.../...	CHECKED		PAGE
					<div>△</div>		.../.../...	FAY DATE : .../.../...		
					<div>△</div>		.../.../...			
							<div>△</div>		.../.../...	DRAWING FOR
			#	REVISION :	DATE	TENDER				









<div>OWNER/CLIENT</div> <div></div> <div>APPROVED : .../.../...</div> <div><div>..... (name)</div><div>..... (position)</div><div>(signed) ..... (Dep./Div.)</div></div>	<div>PROJECT</div> <div>BPDP KELAPA SAWIT</div> <div>JL.Medan Merdeka Tim, RT.7/RW.1, Gambir, Kec. Gambir, Kota Jakarta Pusat, Daerah Khusus Ibukota Jakarta 10110</div>	<div>INTERIOR DESIGN CONSULTANT</div> <div>PT. Imadea Magkasama</div> <div>APPROVED : //</div>	<div>OTHERS</div>	<div>DRAWING TITLE</div> <div>DENAH KIDS CORNER GROUND FLOOR</div>	<div>△</div> <div>...</div> <div>.../.../...</div>	<div>DRAWN</div> <div>BNT</div> <div>DATE : .../.../...</div>	<div>DRAWING NUMBER</div> <div>IN3.DAIS</div>
				<div>SCALE : 1 : 25</div>	<div>△</div> <div>...</div> <div>.../.../...</div>	<div>CHECKED</div> <div>FAY</div> <div>DATE : .../.../...</div>	<div>PAGE</div> <div>23</div>
				<div>ALL MEASUREMENT MUST BE CHECKED AT BY SITE BY THE CONTRACTORS AND ANY DIFFERENCES REPORTED/INITIATED TO THE DESIGNER FOR CLARIFICATION BEFORE PROCEEDING.</div>	<div>△</div> <div>...</div> <div>.../.../...</div>	<div>DRAWING FOR</div> <div>TENDER</div>	<div>DATE : 2024/05/10</div>
					<div>#</div> <div>REVISION :</div> <div>DATE</div>		

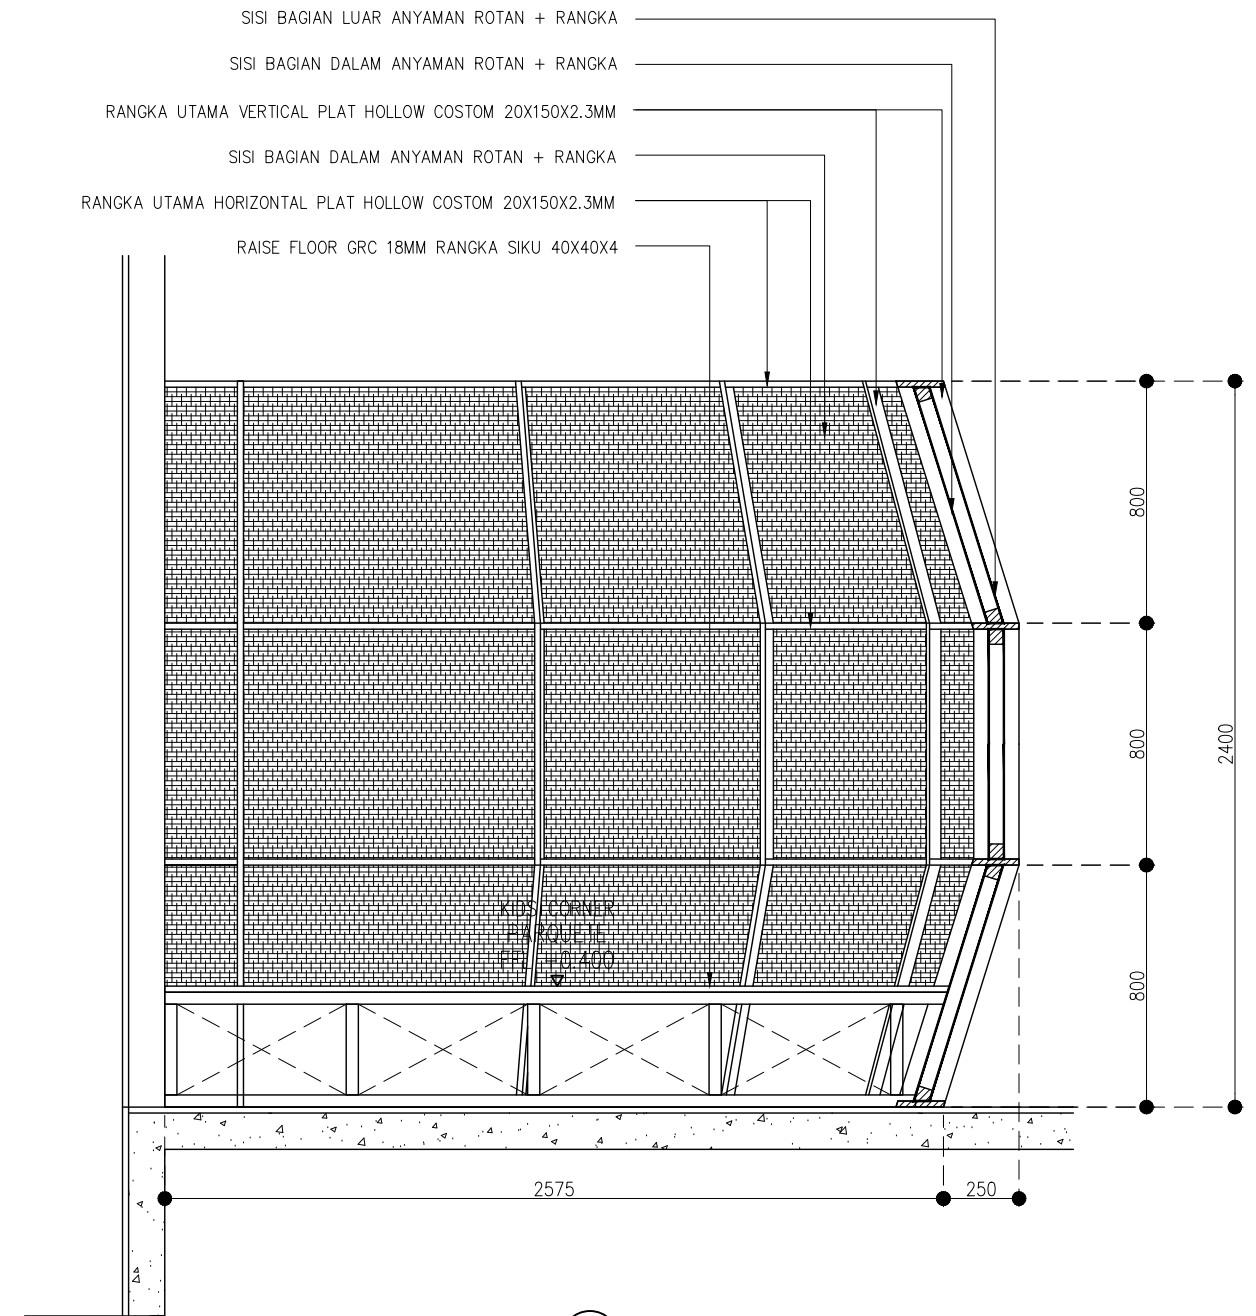


2 TAMPAK A  
IN3-23 SCALE 1 : 25




3 SECTION B  
IN3-23 SCALE 1 : 25
  
<div>OWNER/CLIENT</div> <div></div> <div>APPROVED : .../.../...</div> <div><div>..... (name)</div><div>..... (position)</div><div>(signed) ..... (Dep./Div.)</div></div>	<div>PROJECT</div> <div>BPDP KELAPA SAWIT</div> <div>JL.Medan Merdeka Tim, RT.7/RW.1, Gambir, Kec. Gambir, Kota Jakarta Pusat, Daerah Khusus Ibukota Jakarta 10110</div>	<div>INTERIOR DESIGN CONSULTANT</div> <div>PT. Imadea Magkasama</div> <div>APPROVED : //</div>	<div>OTHERS</div>	<div>DRAWING TITLE</div> <div>TAMPAK A SECTION B KIDS CORNER GROUND FLOOR</div> <div>SCALE : 1 : 25</div>	<div></div> <div></div> <div>.../.../...</div>	<div>DRAWN</div> <div>BNT</div> <div>DATE : .../.../...</div>	<div>DRAWING NUMBER</div> <div>IN3.DAIS</div>
				<div></div> <div></div> <div>.../.../...</div>	<div>CHECKED</div> <div>FAY</div> <div>DATE : .../.../...</div>	<div>PAGE</div> <div>24</div>	
				<div></div> <div></div> <div>.../.../...</div>	<div>DRAWING FOR</div> <div>TENDER</div> <div>DATE : 2024/05/10</div>		
				<div></div> <div></div> <div>.../.../...</div>			
				<div></div> <div></div> <div>.../.../...</div>			
				<div>#</div> <div>REVISION :</div> <div>DATE</div>			
<div>ALL MEASUREMENT MUST BE CHECKED AT BY SITE BY THE CONTRACTORS AND ANY DIFFERENCES REPORTED/INITIATED TO THE DESIGNER FOR CLARIFICATION BEFORE PROCEEDING.</div>							

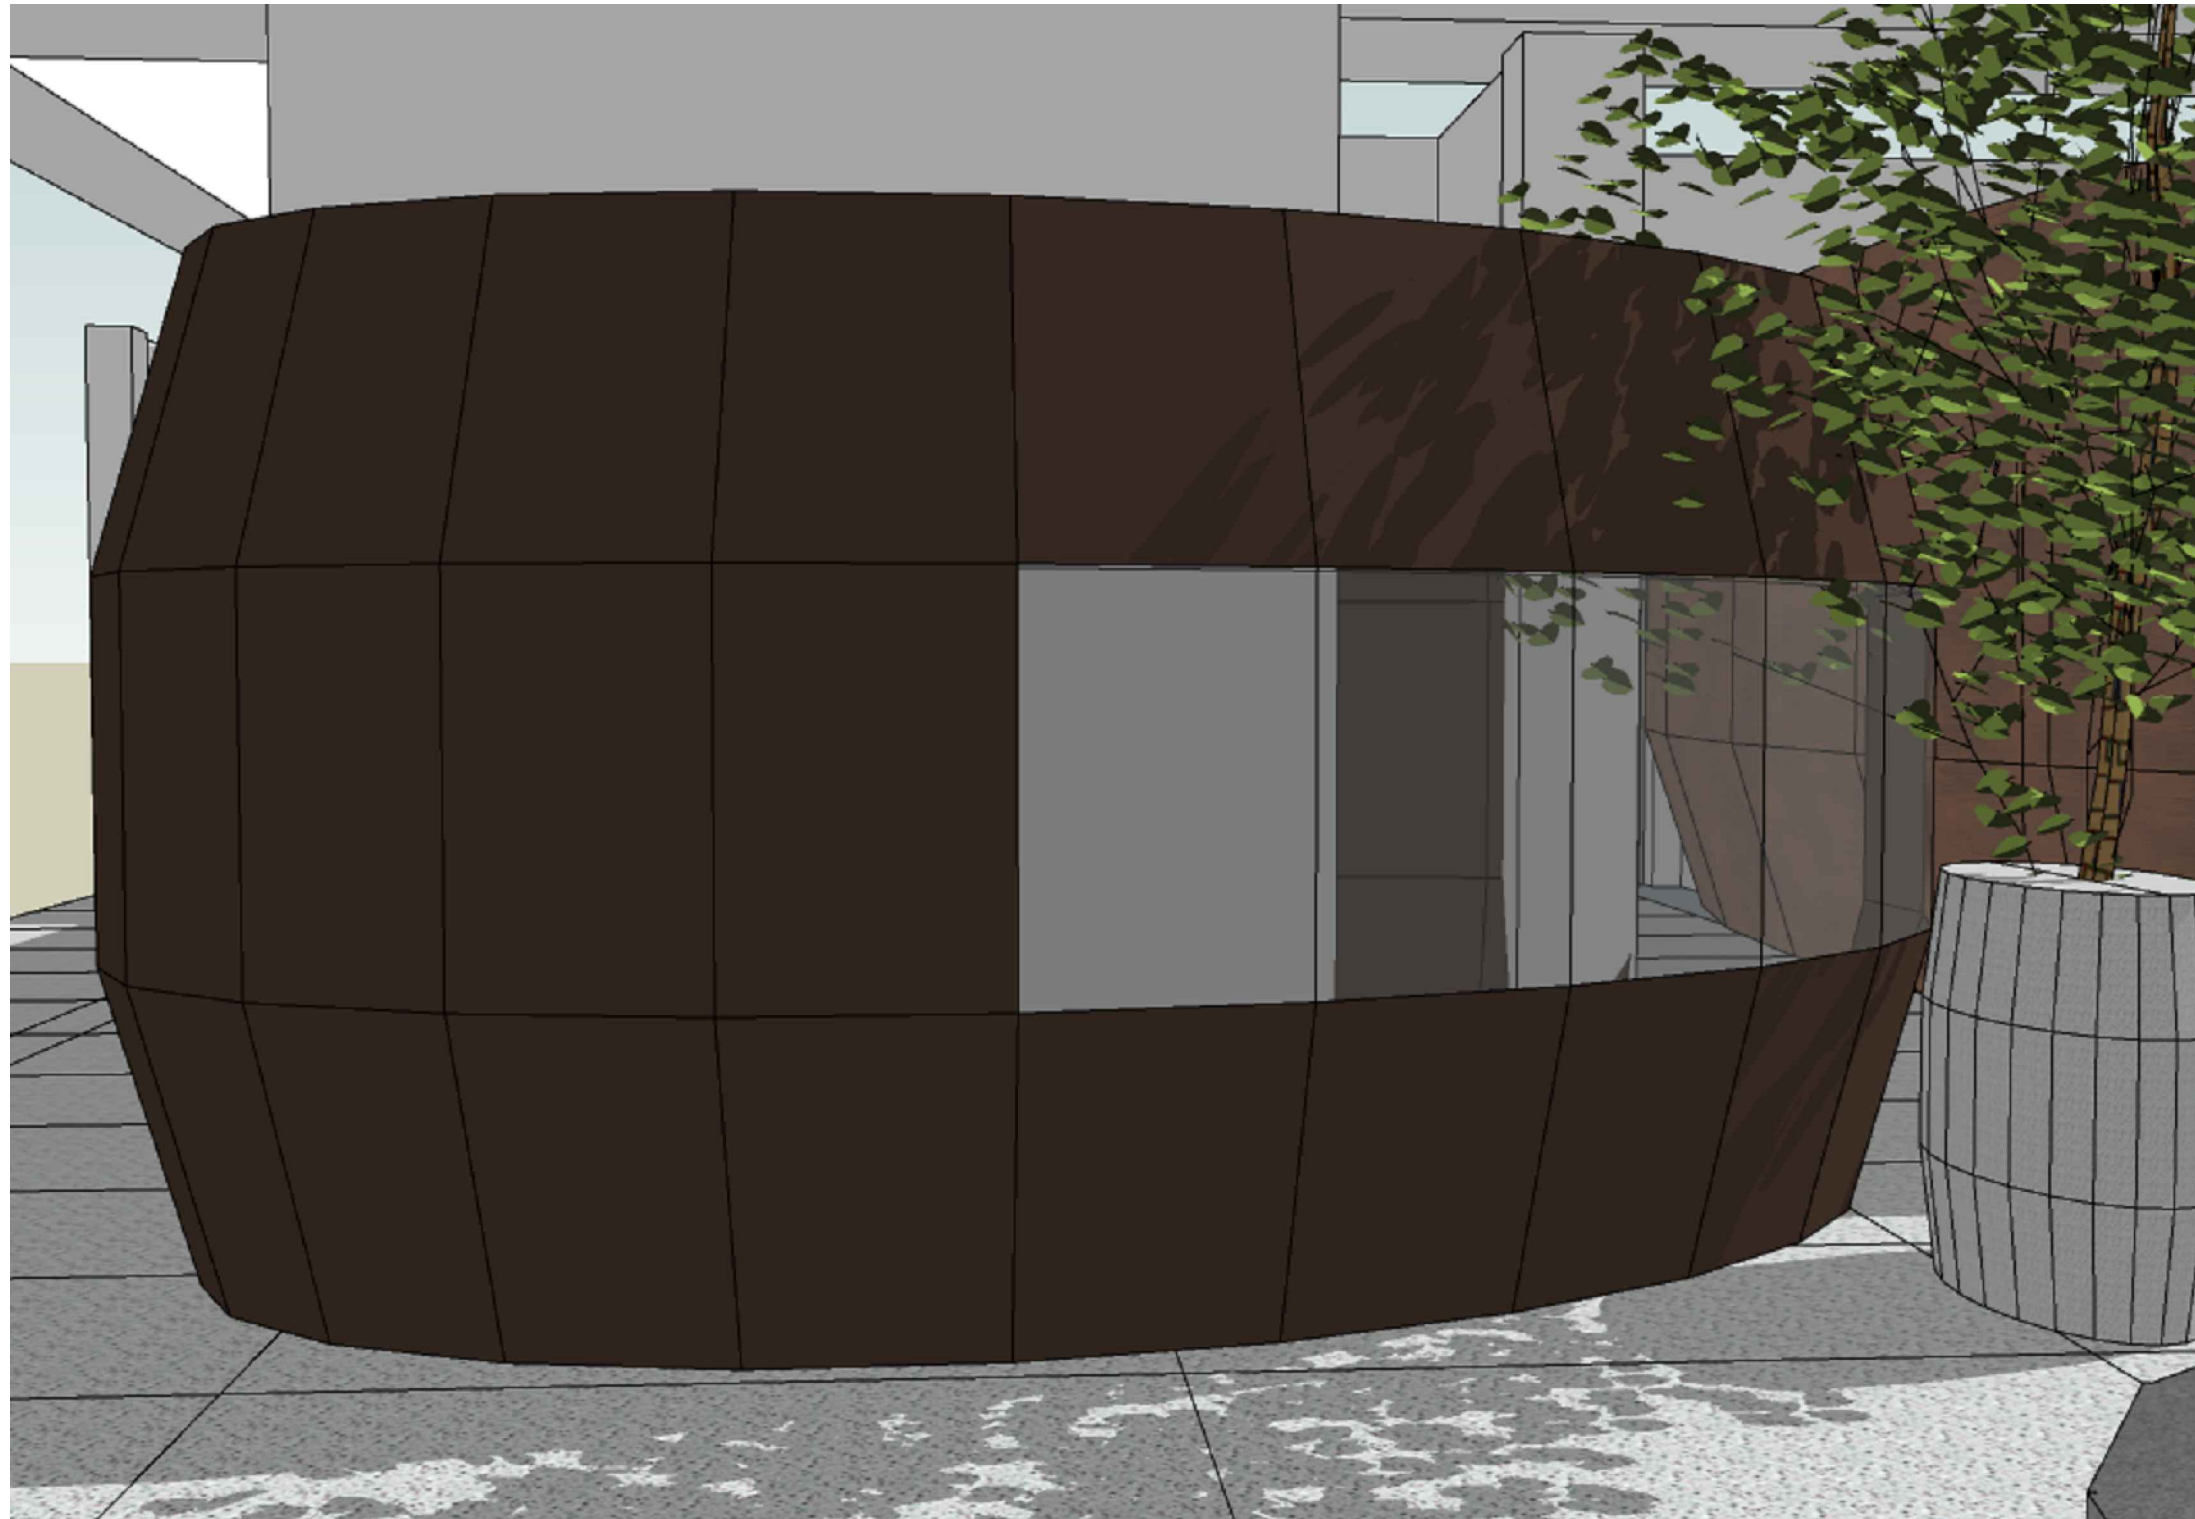


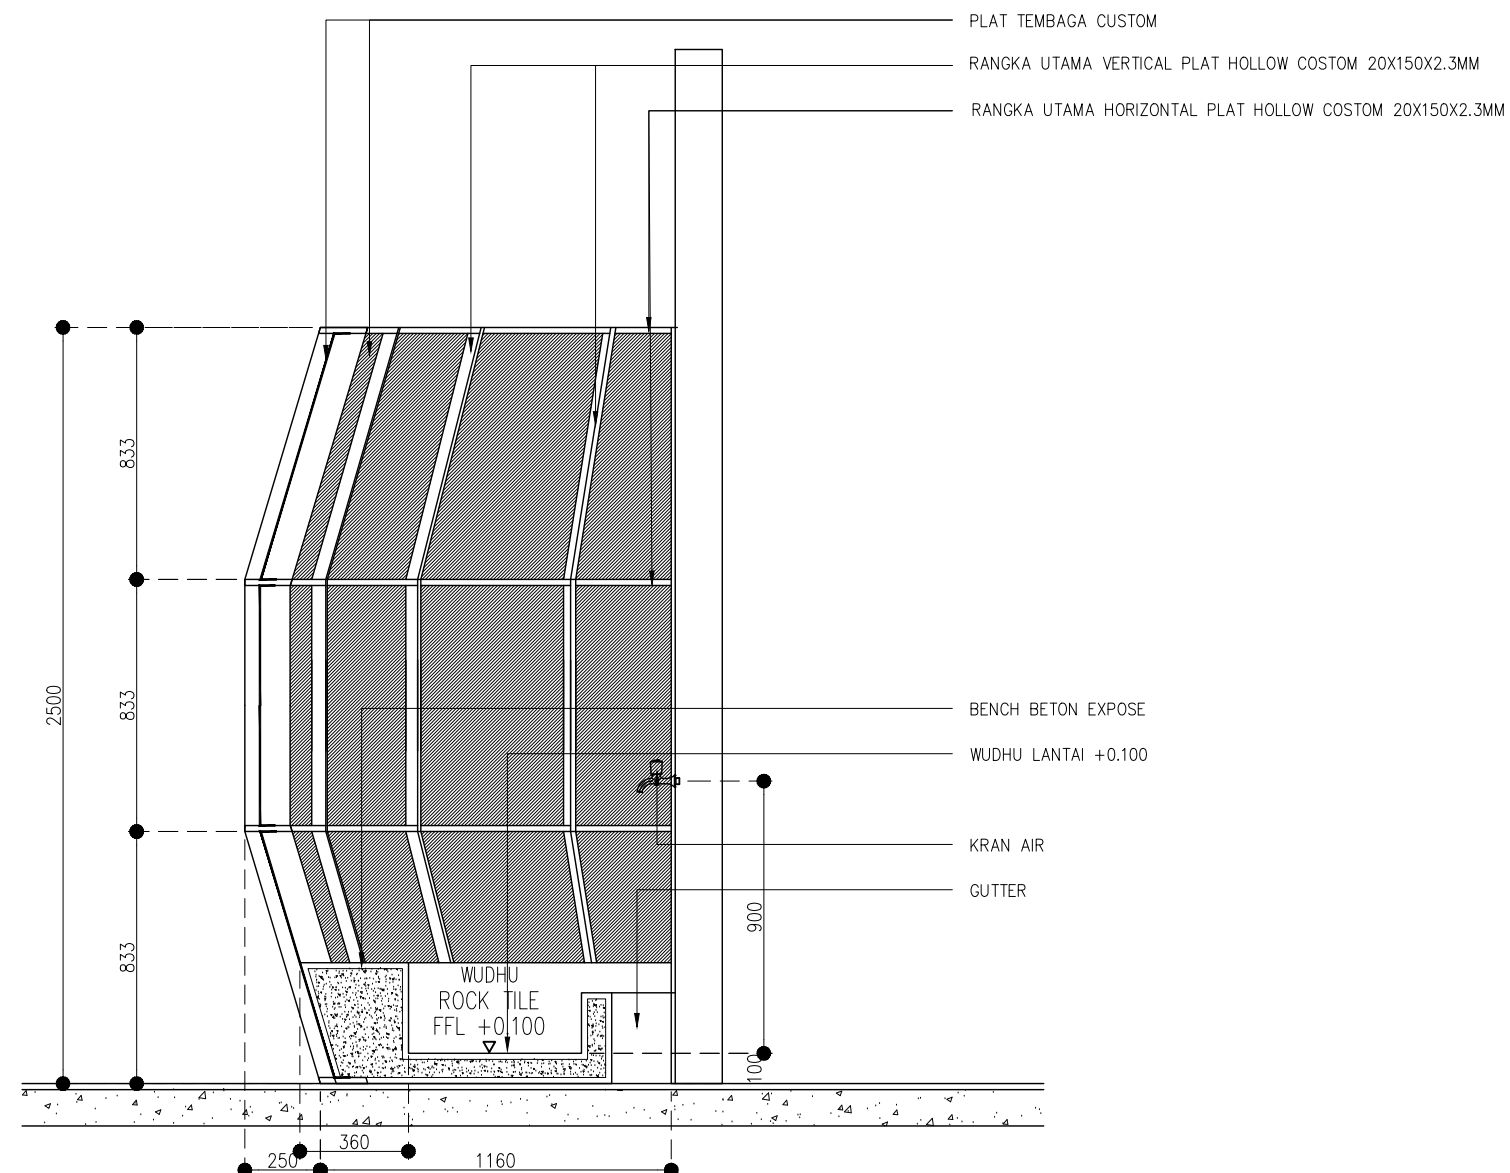


OWNER/CLIENT    APPROVED : .../.../...   ..... (name) ..... (position) (signed) ..... (Dep./Div.)	PROJECT  <div>BPD KELAPA SAWIT</div>  JL.Medan Merdeka Tim, RT.7/RW.1, Gambir, Kec. Gambir, Kota Jakarta Pusat, Daerah Khusus Ibukota Jakarta 10110	INTERIOR DESIGN CONSULTANT  <div>PT. <b>MADEA</b> <b>AGKASAMA</b></div> <div>Jl. Hati Suci No. 4 Gd. Sakura Lt. 2 Room 201 Kel. Kampung Bali, Kec. Tanah Abang, Jakarta Pusat Telp. 021 - 2303483 , Fax. 021 - 2303483</div> <div>APPROVED : //</div>	OTHERS	DRAWING TITLE  3D R.WUDHU LT.GF  <div>SCALE : NFC</div> <div>ALL MEASUREMENT MUST BE CHECKED AT BY SITE BY THE CONTRACTORS AND ANY DIFFERENCES REPORTED/INITIATED TO THE DESIGNER FOR CLARIFICATION BEFORE PROCEEDING.</div>	<div></div>		.../.../...	DRAWN BNT DATE : .../.../...	DRAWING NUMBER
					<div></div>		.../.../...	CHECKED FAY DATE : .../.../...	PAGE
					<div></div>		.../.../...		
					<div></div>		.../.../...		
					<div></div>		.../.../...		
					#	REVISION :	DATE	DRAWING FOR	DATE : 2024/05/22
								TENDER	

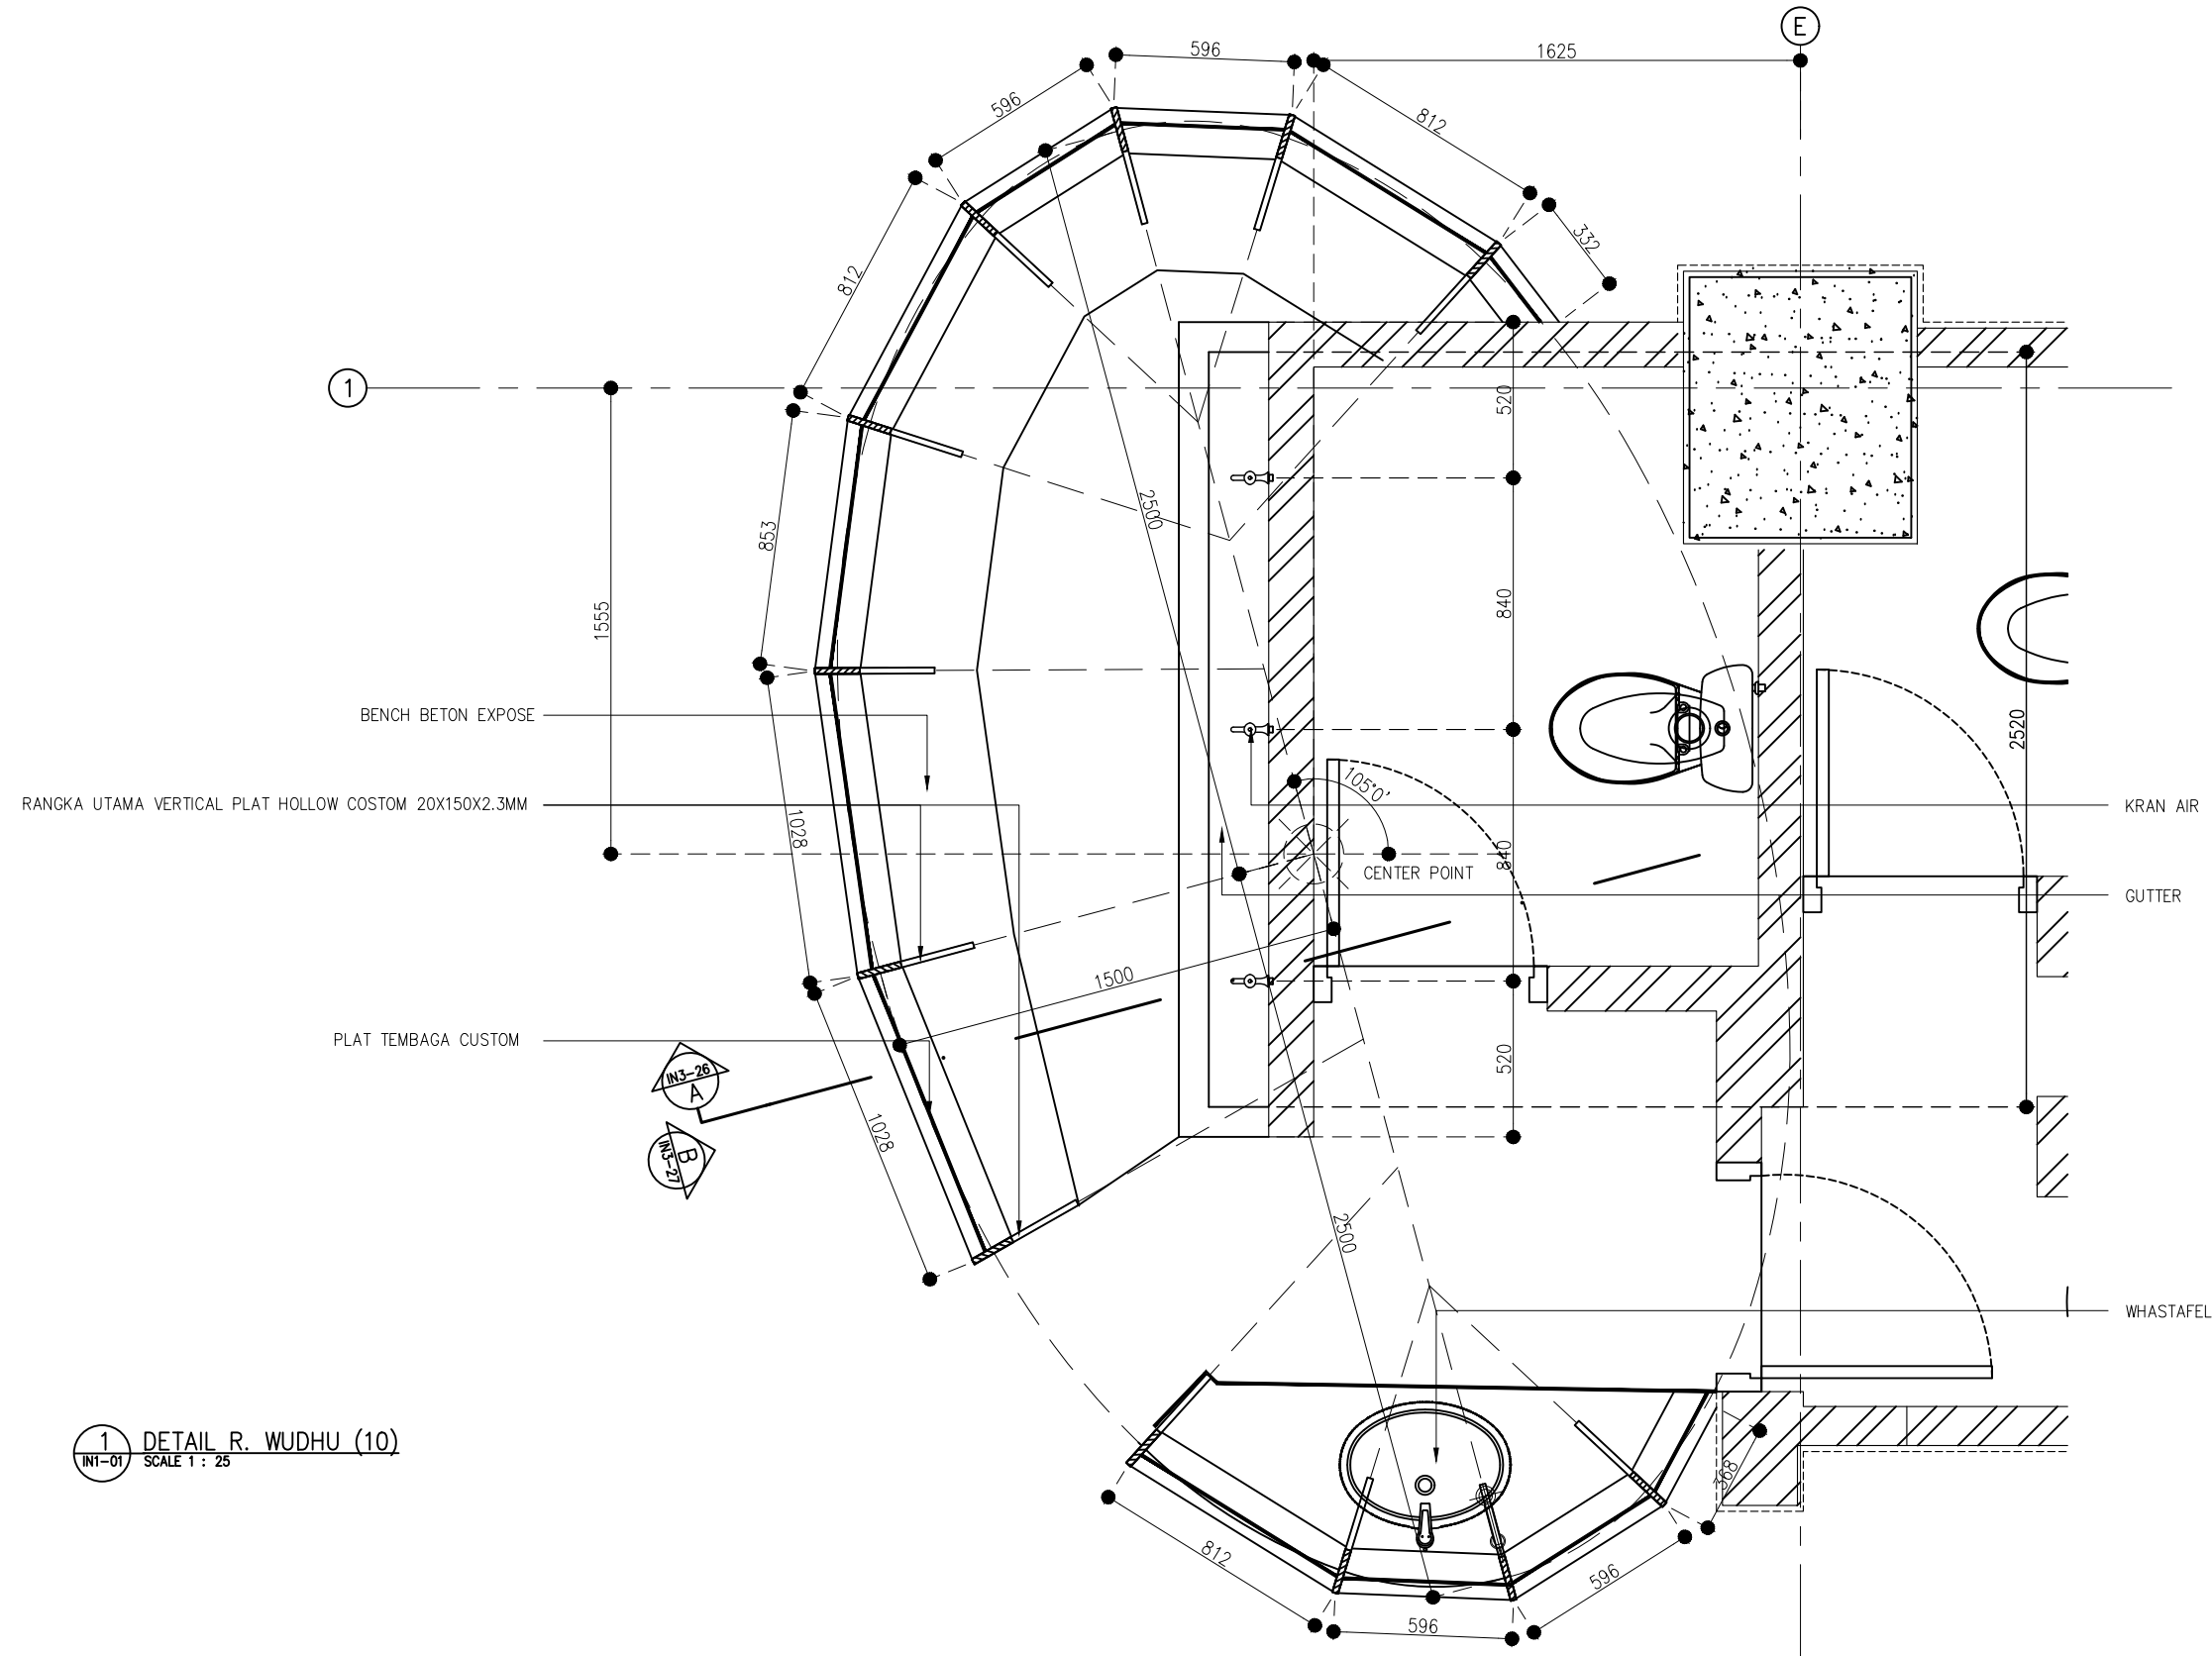



 
 



1 DETAIL R. WUDHU (10)  
INT-01 SCALE 1 : 25

<div>OWNER/CLIENT</div> <div></div> <div>APPROVED : .../.../...</div> <div><div>..... (name)</div><div>..... (position)</div><div>(signed) ..... (Dep./Div.)</div></div>	<div>PROJECT</div> <div>BPDP KELAPA SAWIT</div> <div>JL.Medan Merdeka Tim, RT.7/RW.1, Gambir, Kec. Gambir, Kota Jakarta Pusat, Daerah Khusus Ibukota Jakarta 10110</div>	<div>INTERIOR DESIGN CONSULTANT</div> <div>PT. Imadea Magkasama</div> <div>APPROVED : //</div>	<div>OTHERS</div>	<div>DRAWING TITLE</div> <div>DENAH RUANG WUDHU GROUND FLOOR</div> <div>SCALE : 1 : 25</div> <div>ALL MEASUREMENT MUST BE CHECKED AT BY SITE BY THE CONTRACTORS AND ANY DIFFERENCES REPORTED/INITIATED TO THE DESIGNER FOR CLARIFICATION BEFORE PROCEEDING.</div>	<div><div>△</div><div>△</div><div>△</div><div>△</div><div>△</div><div>△</div></div> <div><div>.../.../...</div><div>.../.../...</div><div>.../.../...</div><div>.../.../...</div><div>.../.../...</div><div>.../.../...</div></div>	<div>DRAWN</div> <div>BNT</div> <div>DATE : .../.../...</div> <div>CHECKED</div> <div>FAY</div> <div>DATE : .../.../...</div>	<div>DRAWING NUMBER</div> <div>IN3.DAIS</div> <div>PAGE</div> <div>25</div> <div>DRAWING FOR</div> <div>TENDER</div> <div>DATE : 2024/05/10</div>
				<div>#</div> <div>REVISION :</div> <div>DATE</div>			





 

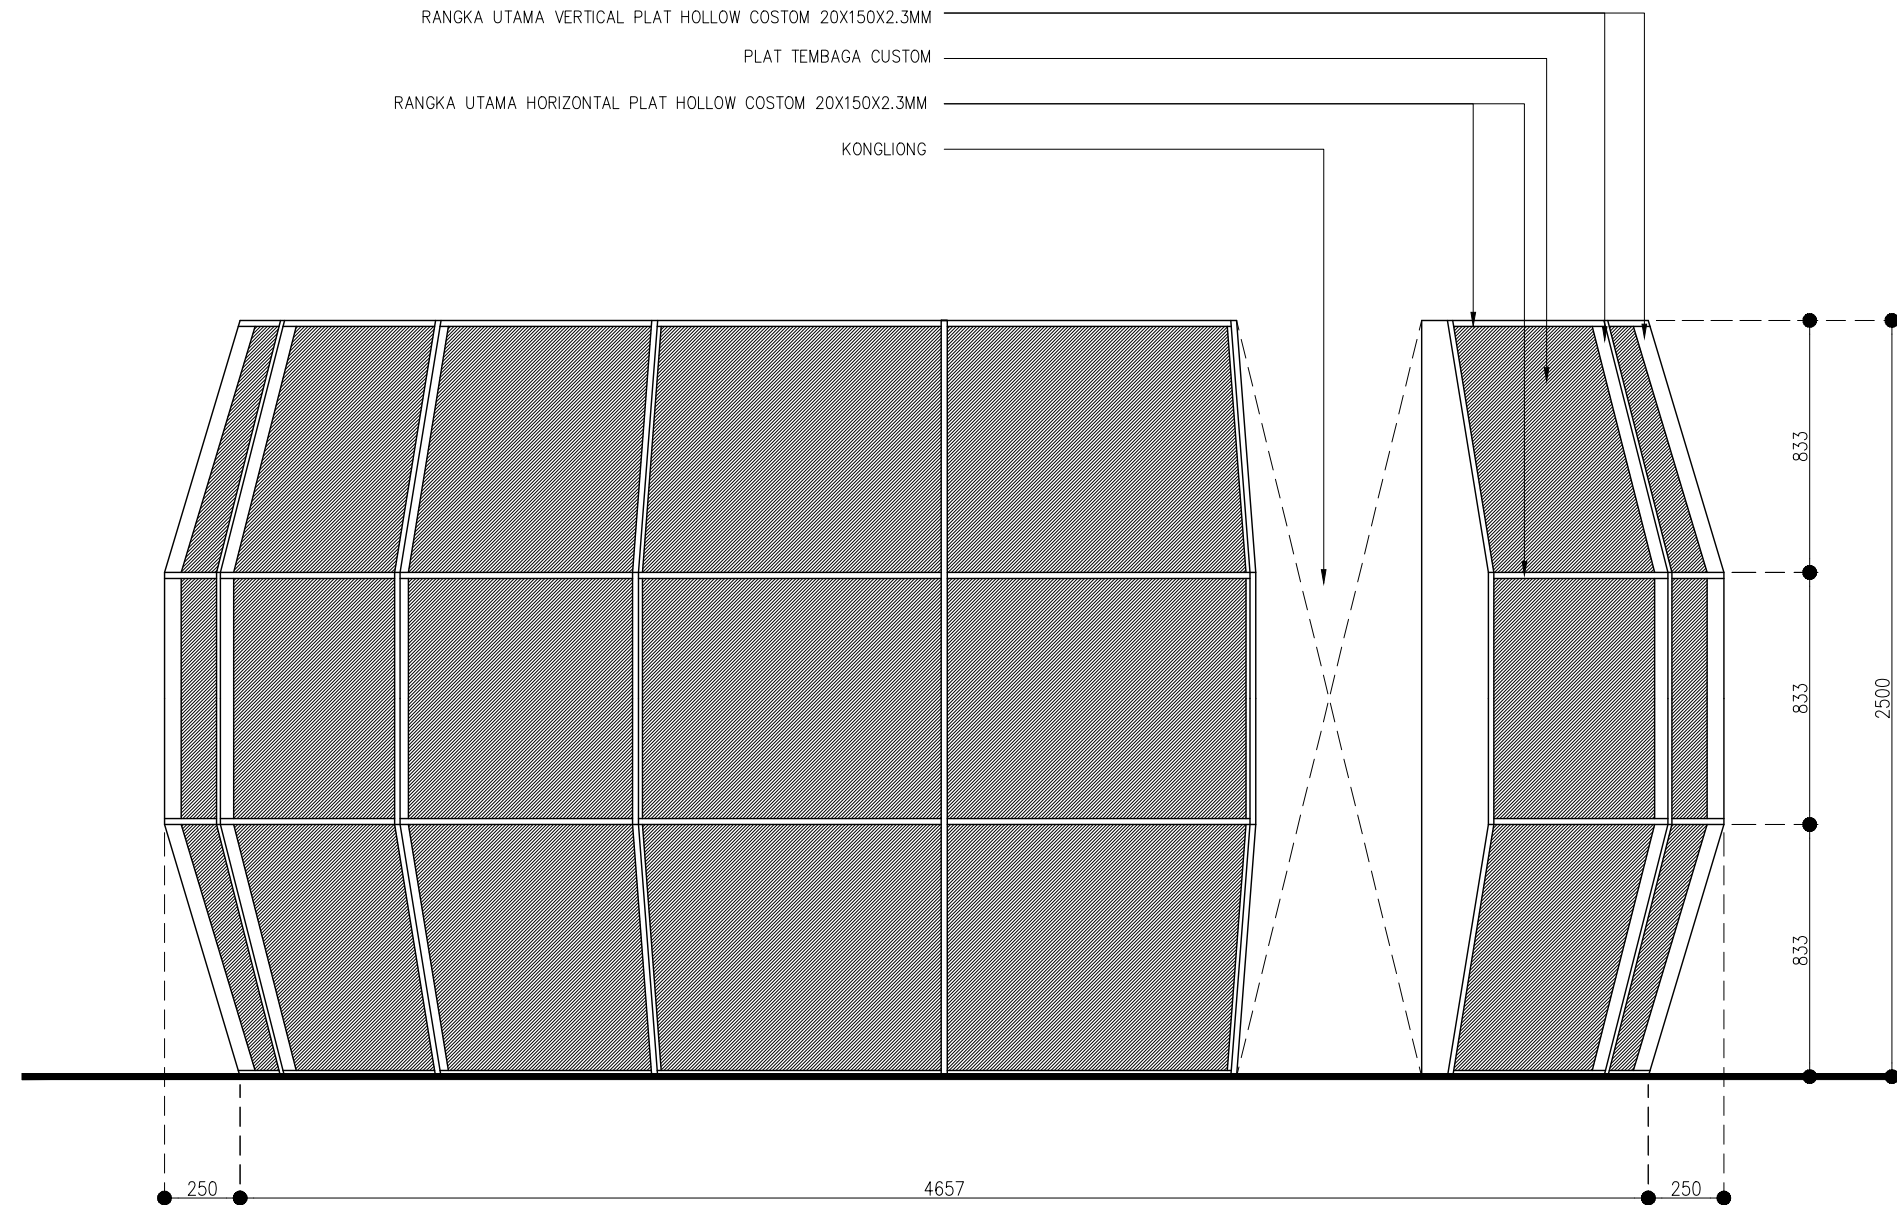

2 SECTION A  
IN3-25 SCALE 1 : 25


<div>OWNER/CLIENT</div> <div></div> <div>APPROVED : .../.../...</div> <div><div>..... (name)</div><div>..... (position)</div><div>..... (Dep./Div.)</div><div>(signed)</div></div>	<div>PROJECT</div> <div>BPDP KELAPA SAWIT</div> <div>Jl.Medan Merdeka Tim, RT.7/RW.1, Gambir, Kec. Gambir, Kota Jakarta Pusat, Daerah Khusus Ibukota Jakarta 10110</div>	<div>INTERIOR DESIGN CONSULTANT</div> <div>PT. Imadea Magkasama</div> <div>APPROVED : //</div>	<div>OTHERS</div>	<div>DRAWING TITLE</div> <div>SECTION A RUANG WUDHU GROUND FLOOR</div> <div>SCALE : 1 : 25</div> <div>ALL MEASUREMENT MUST BE CHECKED AT BY SITE BY THE CONTRACTORS AND ANY DIFFERENCES REPORTED/INITIATED TO THE DESIGNER FOR CLARIFICATION BEFORE PROCEEDING.</div>	<div></div> <div></div> <div>.../.../...</div>	<div>DRAWN</div> <div>BNT</div> <div>DATE : .../.../...</div>	<div>DRAWING NUMBER</div> <div>IN3.DAIS</div>	
					<div></div> <div></div> <div>.../.../...</div>			<div>CHECKED</div> <div>FAY</div> <div>DATE : .../.../...</div>
					<div></div> <div></div> <div>.../.../...</div>			
					<div></div> <div></div> <div>.../.../...</div>			
					<div></div> <div></div> <div>.../.../...</div>			
					<div>#</div> <div>REVISION :</div> <div></div>	<div>TENDER</div>		



3 TAMPAK B  
IN3-25 SCALE 1 : 25


<div><div>OWNER/CLIENT</div><div></div><div>APPROVED : .../.../'...</div><div><div>..... (name)</div><div>..... (position)</div><div>..... (Dep./Div.)</div></div><div>(signed)</div></div>	<div>PROJECT</div> <div>BPDP KELAPA SAWIT</div> <div>JL.Medan Merdeka Tim, RT.7/RW.1, Gambir, Kec. Gambir, Kota Jakarta Pusat, Daerah Khusus Ibukota Jakarta 10110</div>	<div>INTERIOR DESIGN CONSULTANT</div> <div>PT. Imadea Magkasama</div> <div>APPROVED : //</div>	<div>OTHERS</div>	<div>DRAWING TITLE</div> <div>TAMPAK B RUANG WUDHU GROUND FLOOR</div>	<div></div> <div>...</div> <div>.../.../'...</div>	<div>DRAWN</div> <div>BNT</div> <div>DATE : .../.../'...</div>	<div>DRAWING NUMBER</div> <div>IN3.DAIS</div>
					<div></div> <div>...</div> <div>.../.../'...</div>	<div>CHECKED</div> <div>FAY</div> <div>DATE : .../.../'...</div>	<div>PAGE</div> <div>27</div>
					<div></div> <div>...</div> <div>.../.../'...</div>		
					<div></div> <div>...</div> <div>.../.../'...</div>		
				<div>SCALE : 1 : 25</div>	<div></div> <div>...</div> <div>.../.../'...</div>		
				<div>ALL MEASUREMENT MUST BE CHECKED AT BY SITE BY THE CONTRACTORS AND ANY DIFFERENCES REPORTED/INITIATED TO THE DESIGNER FOR CLARIFICATION BEFORE PROCEEDING.</div>	<div>#</div> <div>REVISION :</div> <div>DATE</div>	<div>DRAWING FOR</div> <div>TENDER</div> <div>DATE : 2024/05/10</div>	



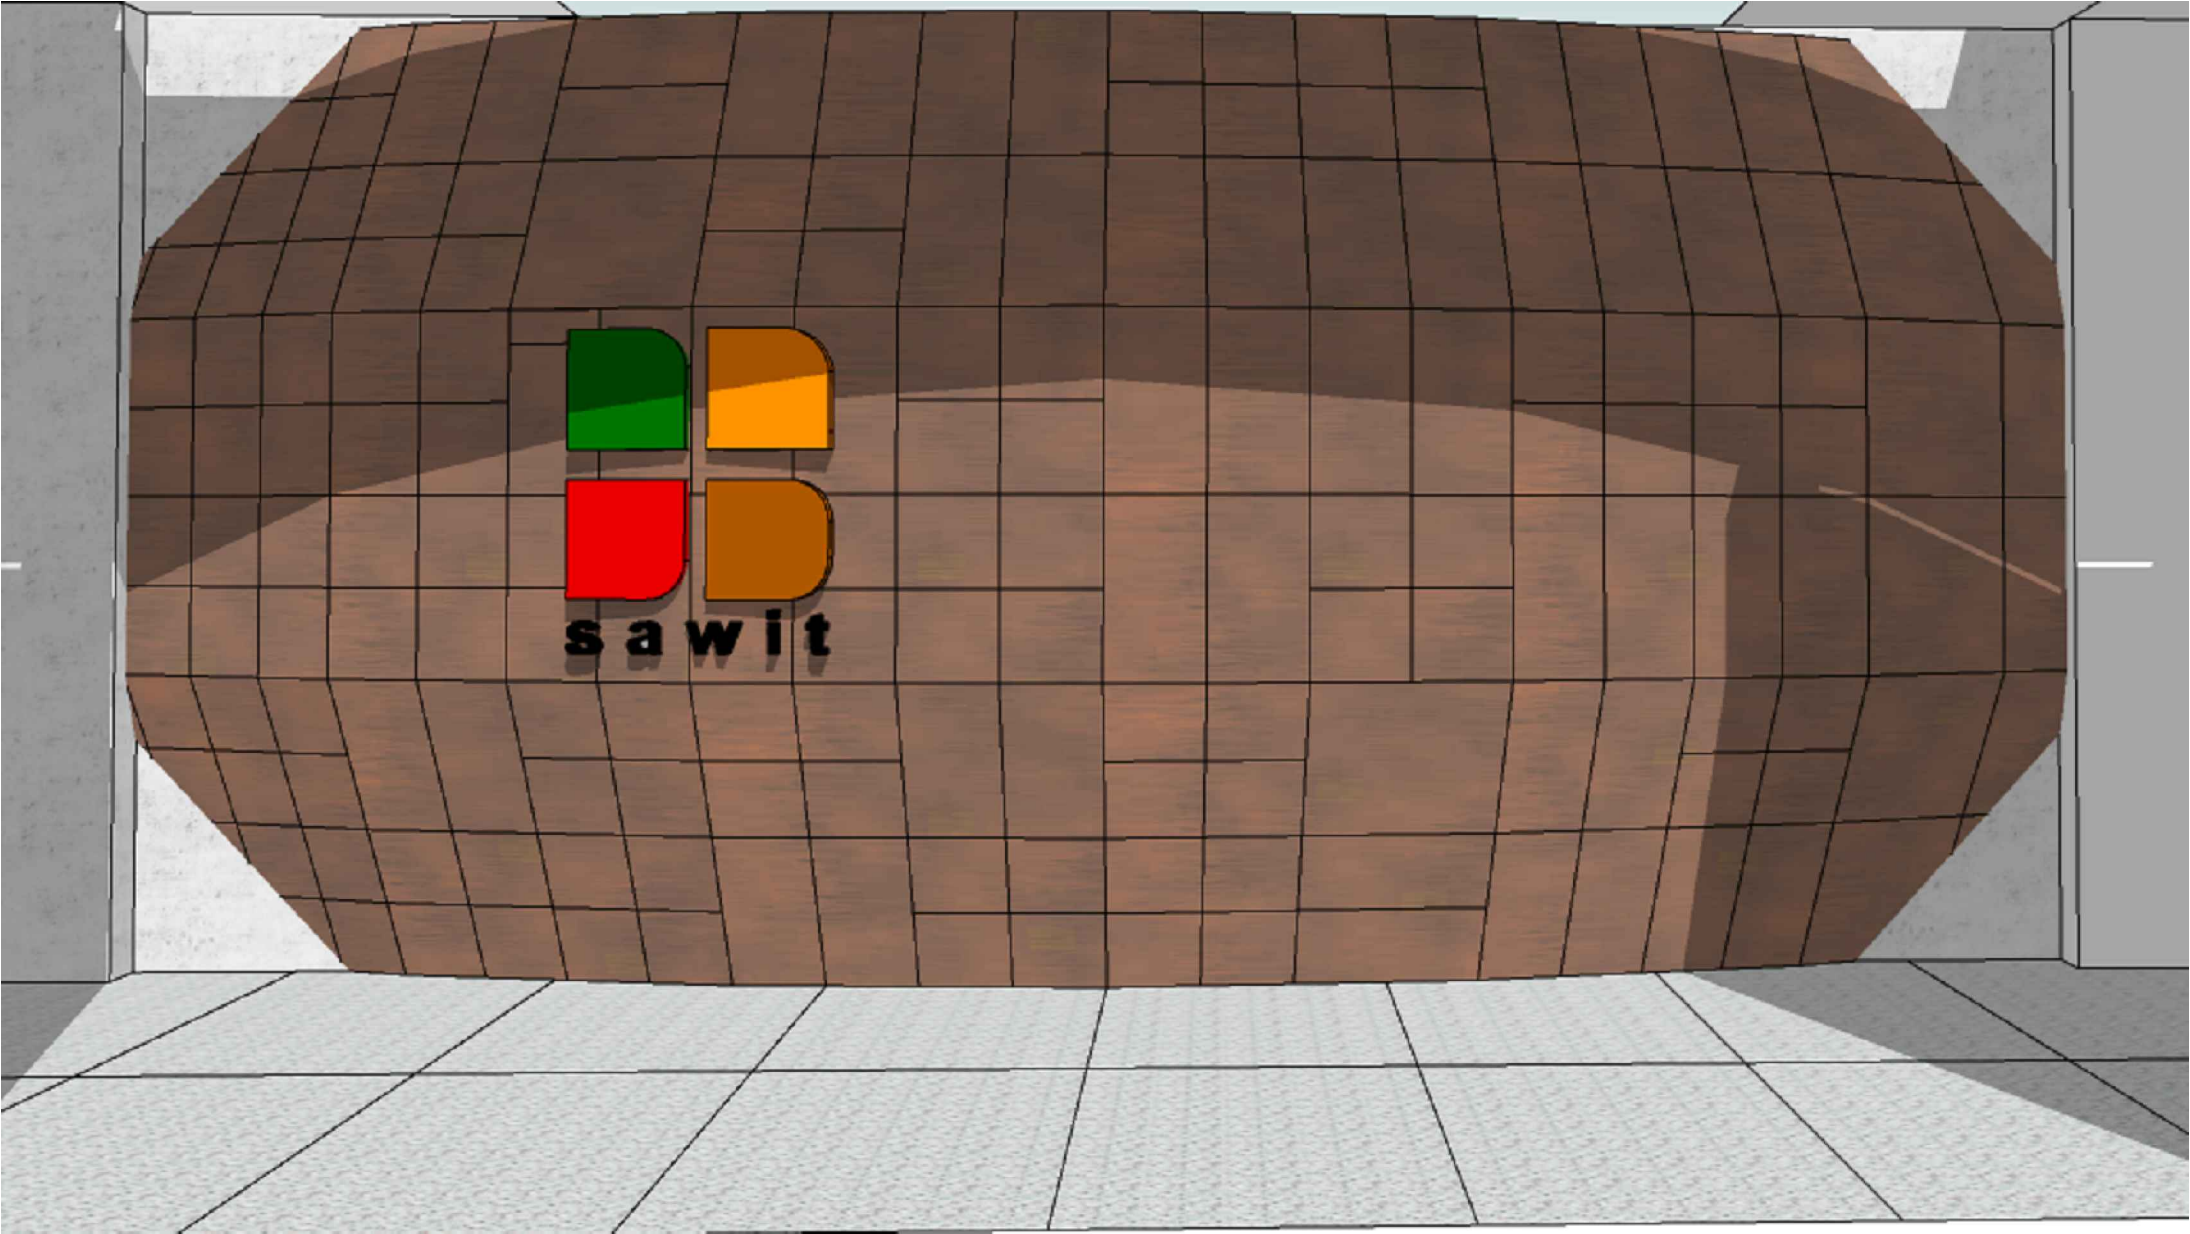


<div>OWNER/CLIENT</div> <div>APPROVED : .../.../...</div> <div>..... (name)</div> <div>..... (position)</div> <div>(signed)..... (Dep./Div.)</div>	<div>PROJECT</div> <div>BPDP KELAPA SAWIT</div> <div>JL.Medan Merdeka Tim, RT.7/RW.1, Gambir, Kec. Gambir, Kota Jakarta Pusat, Daerah Khusus Ibukota Jakarta 10110</div>	<div>INTERIOR DESIGN CONSULTANT</div> <div>PT. <b>M</b>ADEA AGKASAMA</div> <div>Jl. Hati Suci No. 4 Gd. Sakura Lt. 2 Room 201 Kel. Kampung Bali, Kec. Tanah Abang, Jakarta Pusat Telp. 021 - 2303483 , Fax. 021 - 2303483</div> <div>APPROVED : //</div>	<div>OTHERS</div>	<div>DRAWING TITLE</div> <div>3D R.DIORAMA LOGO LT.GF</div> <div>SCALE : NFC</div> <div>ALL MEASUREMENT MUST BE CHECKED AT BY SITE BY THE CONTRACTORS AND ANY DIFFERENCES REPORTED/INITIATED TO THE DESIGNER FOR CLARIFICATION BEFORE PROCEEDING.</div>	<div>△</div> <div>△</div> <div>△</div> <div>△</div> <div>△</div> <div>#</div> <div>REVISION :</div>	<div>.../.../...</div> <div>.../.../...</div> <div>.../.../...</div> <div>.../.../...</div> <div>.../.../...</div> <div>DATE</div>	<div>DRAWN</div> <div>BNT</div> <div>DATE : .../.../...</div> <div>CHECKED</div> <div>FAY</div> <div>DATE : .../.../...</div> <div>DRAWING FOR</div>	<div>DRAWING NUMBER</div> <div>PAGE</div> <div>DATE : 2024/05/22</div> <div>TENDER</div>
--	--	--	-------------------	---	---	--	--	--




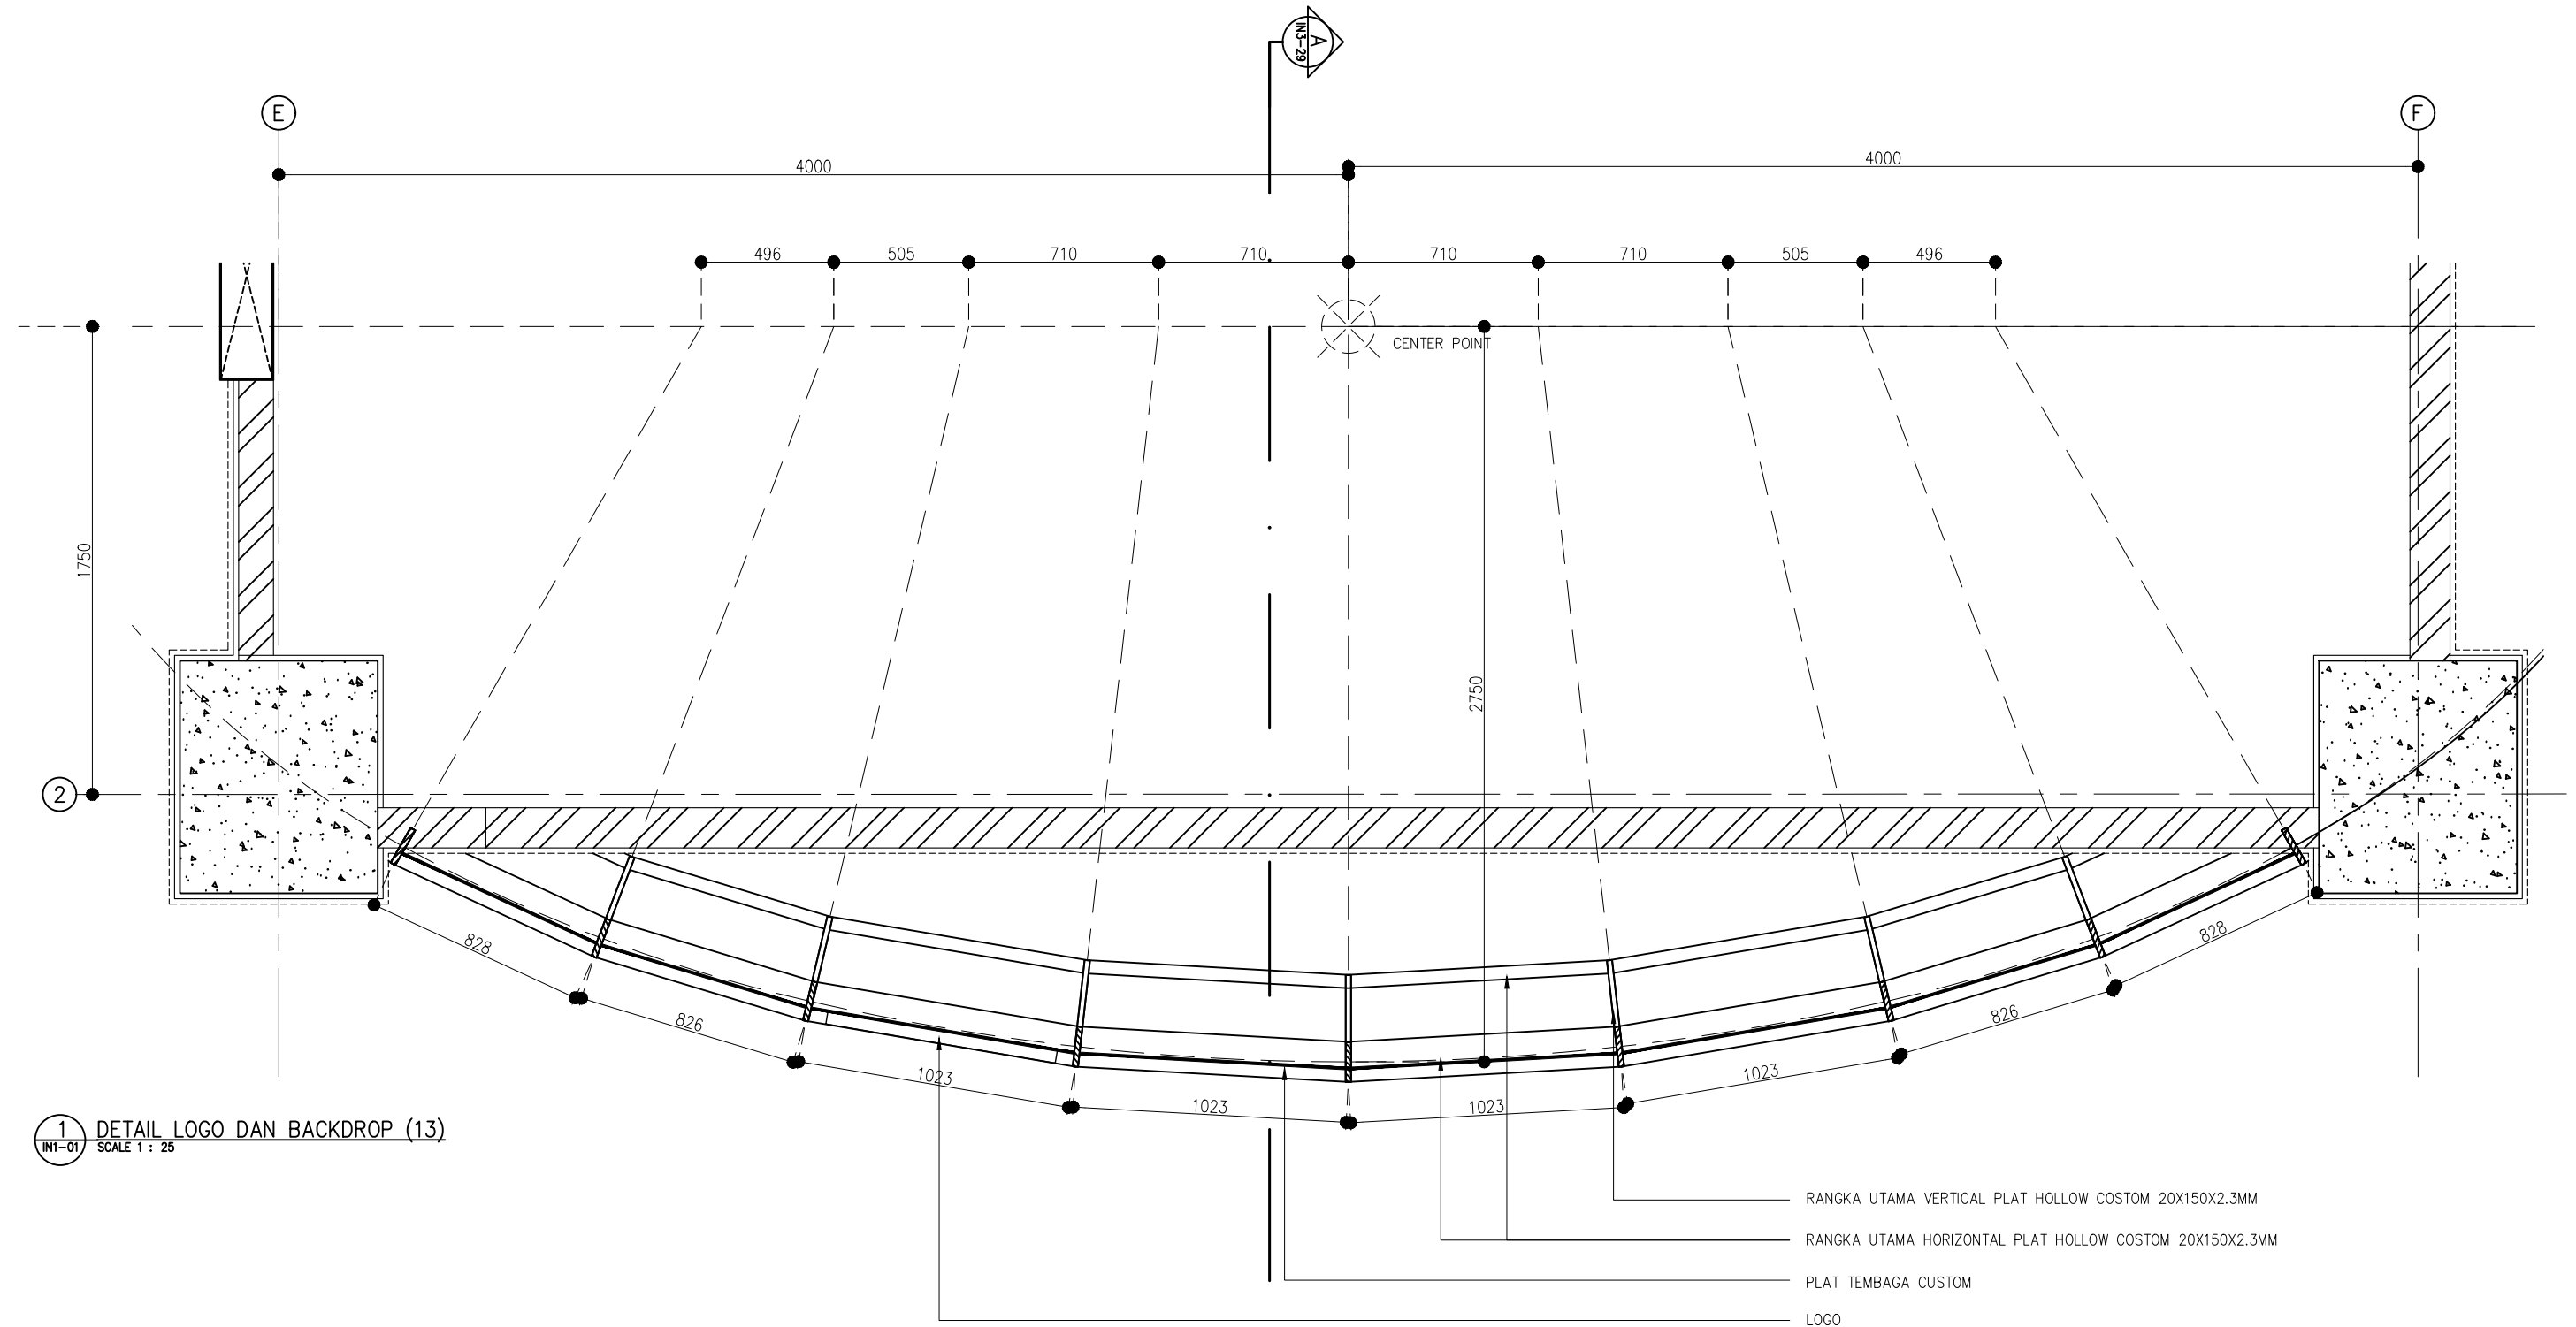







- RANGKA UTAMA VERTICAL PLAT HOLLOW COSTOM 20X150X2.3MM
- RANGKA UTAMA HORIZONTAL PLAT HOLLOW COSTOM 20X150X2.3MM
- PLAT TEMBAGA CUSTOM
- LOGO

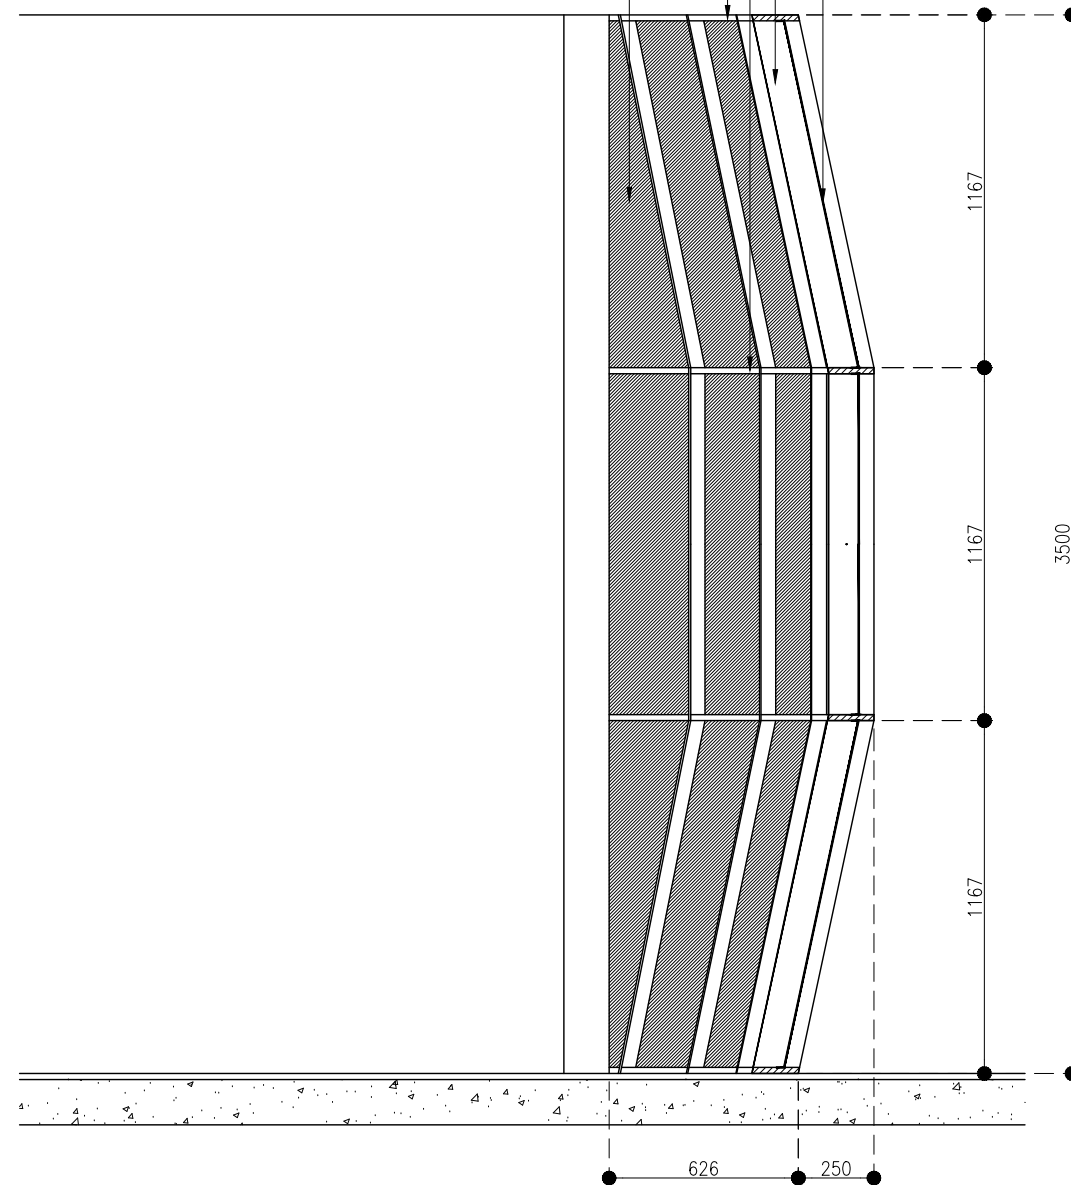
<div>OWNER/CLIENT</div> <div></div> <div>APPROVED : .../.../...</div> <div>(signed)</div>	<div>PROJECT</div> <div>BPDP KELAPA SAWIT</div> <div>JL.Medan Merdeka Tim, RT.7/RW.1, Gambir, Kec. Gambir, Kota Jakarta Pusat, Daerah Khusus Ibukota Jakarta 10110</div>	<div>INTERIOR DESIGN CONSULTANT</div> <div>PT. Imadea Magkasama</div> <div>APPROVED : //</div>	<div>OTHERS</div>	<div>DRAWING TITLE</div> <div>DENAH LOGO DAN BACKDROP GROUND FLOOR</div> <div>SCALE : 1 : 25</div> <div>ALL MEASUREMENT MUST BE CHECKED AT BY SITE BY THE CONTRACTORS AND ANY DIFFERENCES REPORTED/INITIATED TO THE DESIGNER FOR CLARIFICATION BEFORE PROCEEDING.</div>	<div>△</div> <div>△</div> <div>△</div> <div>△</div> <div>△</div> <div>#</div>	<div>...</div> <div>...</div> <div>...</div> <div>...</div> <div>...</div> <div>REVISION :</div>	<div>...</div> <div>...</div> <div>...</div> <div>...</div> <div>...</div> <div>DATE</div>	<div>DRAWN</div> <div>BNT</div> <div>DATE : .../.../...</div>	<div>DRAWING NUMBER</div> <div>IN3.DAIS</div>
								<div>CHECKED</div> <div>FAY</div> <div>DATE : .../.../...</div>	<div>PAGE</div> <div>28</div>
								<div>DRAWING FOR</div>	<div>DATE : 2024/05/10</div>
								<div>TENDER</div>	

PLAT TEMBAGA CUSTOM  
RANGKA UTAMA VERTICAL PLAT HOLLOW COSTOM 20X150X2.3MM  
RANGKA UTAMA HORIZONTAL PLAT HOLLOW COSTOM 20X150X2.3MM  
PLAT TEMBAGA CUSTOM



 

 

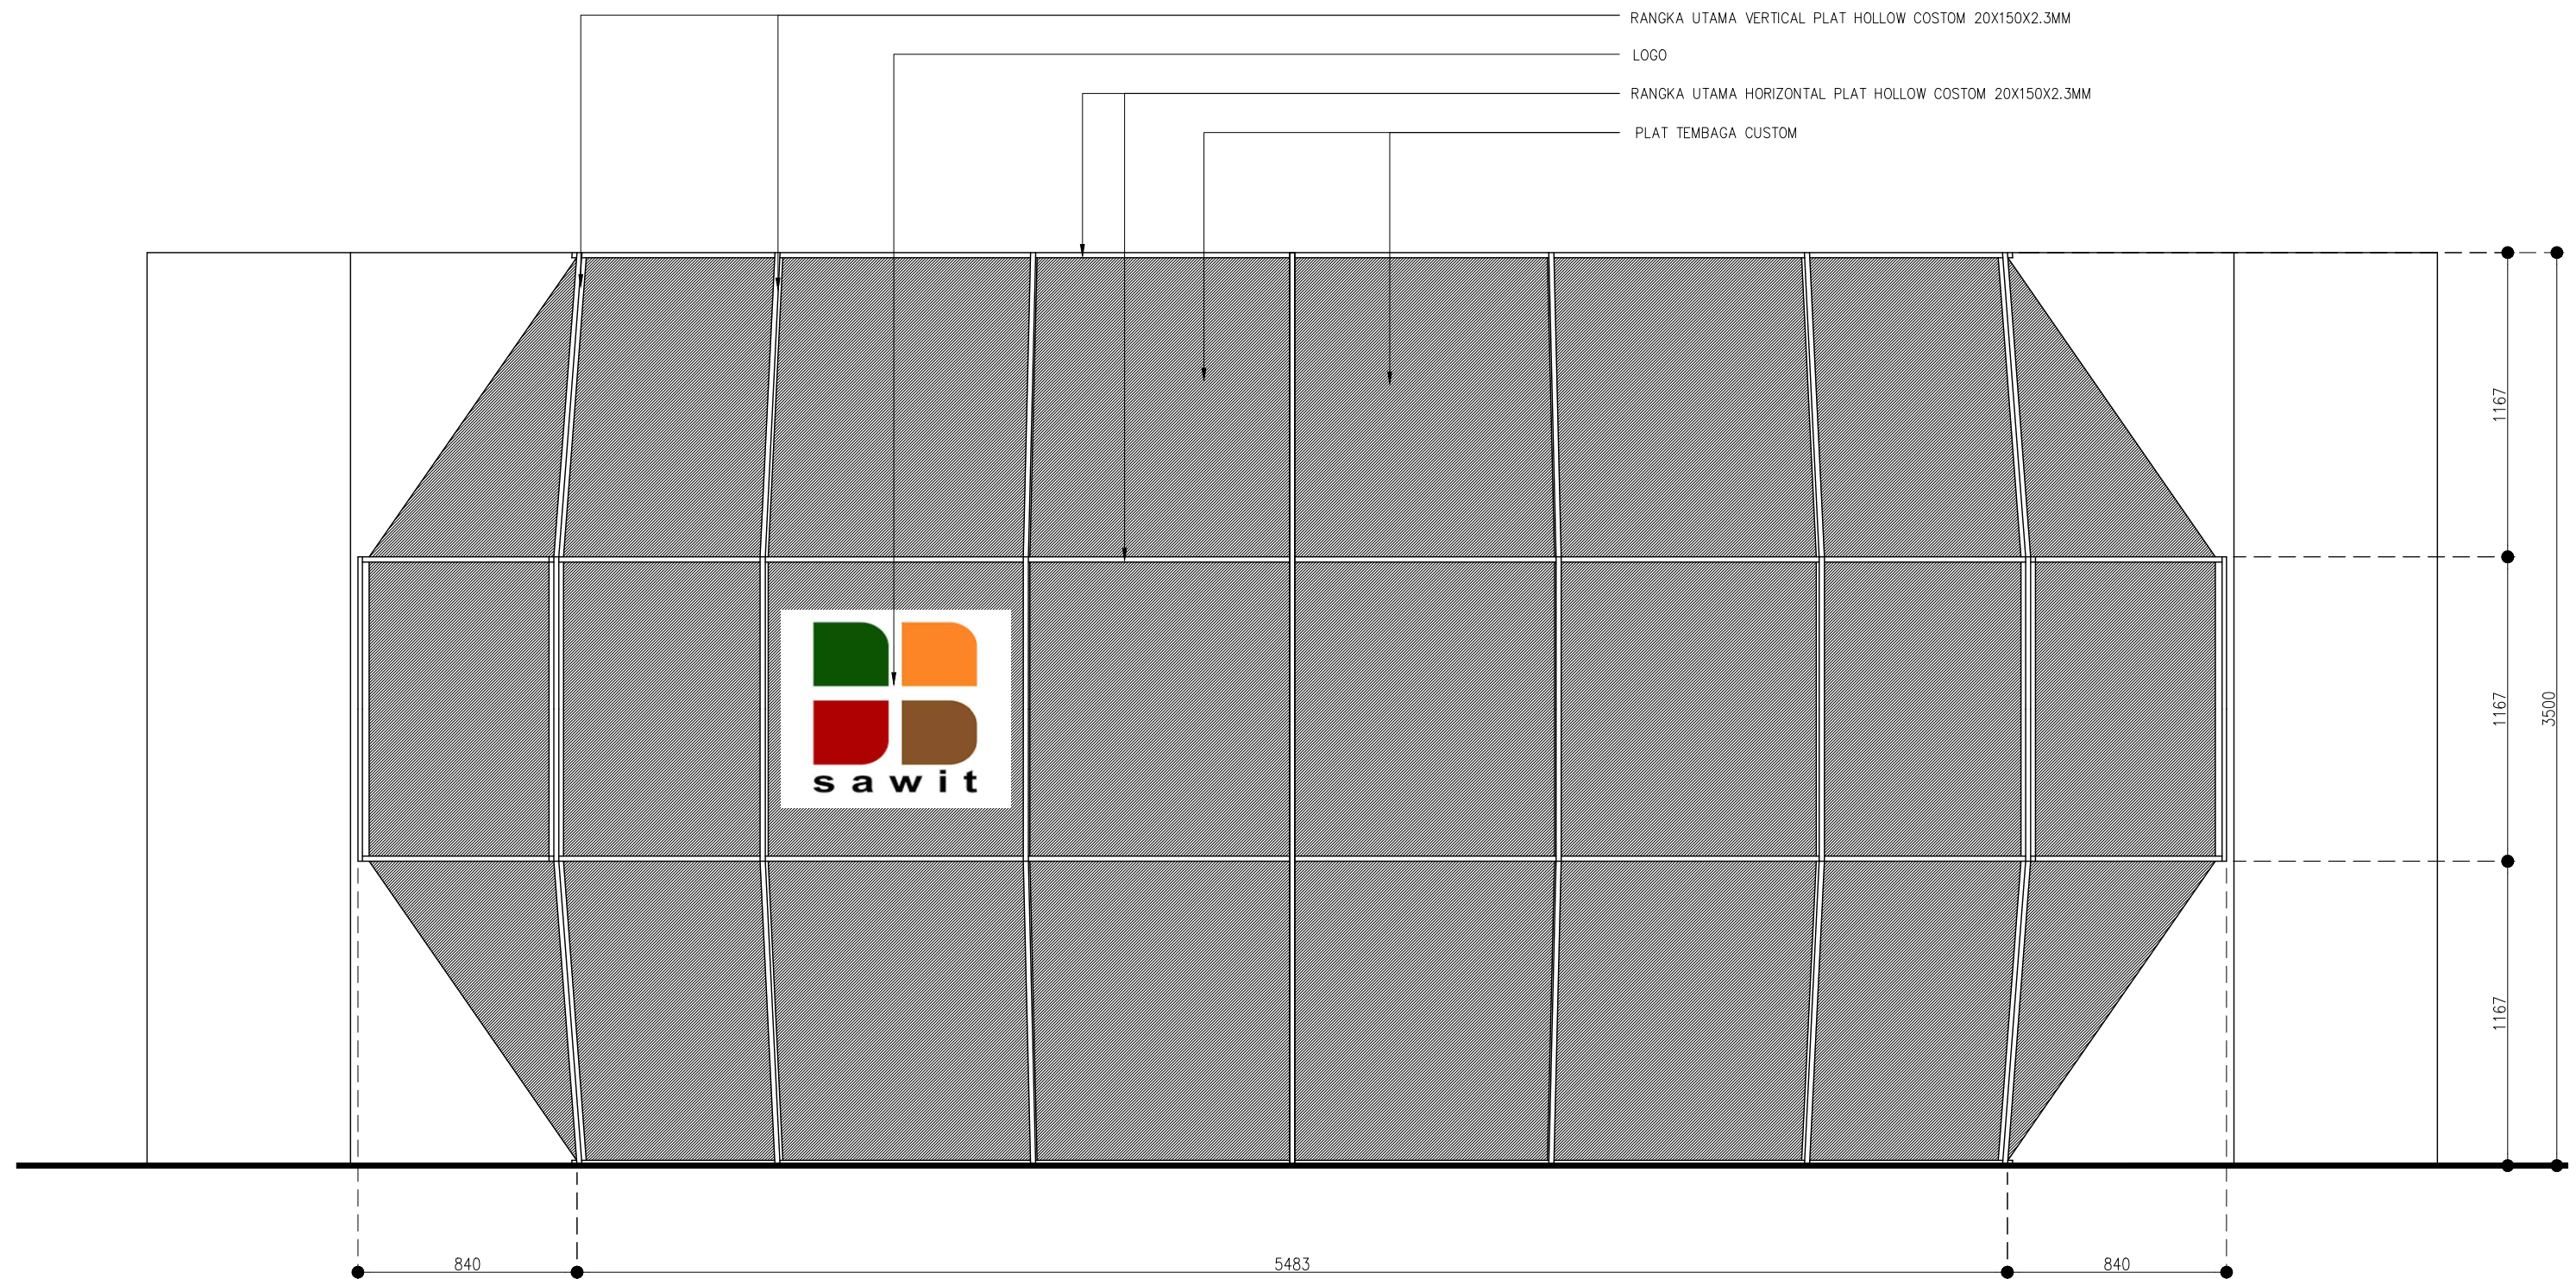
2 SECTION A  
IN3-28 SCALE 1 : 25






<div>OWNER/CLIENT</div> <div></div> <div>APPROVED : .../.../'...</div> <div><div>..... (name)</div><div>..... (position)</div><div>..... (Dep./Div.)</div><div>(signed)</div></div>	<div>PROJECT</div> <div>BPDP KELAPA SAWIT</div> <div>JL.Medan Merdeka Tim, RT.7/RW.1, Gambir, Kec. Gambir, Kota Jakarta Pusat, Daerah Khusus Ibukota Jakarta 10110</div>	<div>INTERIOR DESIGN CONSULTANT</div> <div>PT. Imadea Magkasama</div> <div>APPROVED : //</div>	<div>OTHERS</div>	<div>DRAWING TITLE</div> <div>SECTION A LOGO DAN BACKDROP GROUND FLOOR</div> <div>SCALE : 1 : 25</div> <div>ALL MEASUREMENT MUST BE CHECKED AT BY SITE BY THE CONTRACTORS AND ANY DIFFERENCES REPORTED/INITIATED TO THE DESIGNER FOR CLARIFICATION BEFORE PROCEEDING.</div>	<div></div> <div></div> <div>.../.../'...</div>	<div>DRAWN</div> <div>BNT</div> <div>DATE : .../.../'...</div>	<div>DRAWING NUMBER</div> <div>IN3.DAIS</div>
					<div></div> <div></div> <div>.../.../'...</div>	<div>CHECKED</div> <div>FAY</div> <div>DATE : .../.../'...</div>	<div>PAGE</div> <div>29</div>
					<div></div> <div></div> <div>.../.../'...</div>		
					<div></div> <div></div> <div>.../.../'...</div>		
					<div></div> <div></div> <div>.../.../'...</div>		
					<div>#</div> <div>REVISION :</div> <div>DATE</div>	<div>DRAWING FOR</div> <div>TENDER</div> <div>DATE : 2024/05/10</div>	



3 TAMPAK B  
IN3-28 SCALE 1 : 25

<div>OWNER/CLIENT</div> <div> sawit</div> <div>APPROVED : .../.../...</div> <div><div>..... (name)</div><div>..... (position)</div><div>(signed) ..... (Dep./Div.)</div></div>	<div>PROJECT</div> <div>BPDP KELAPA SAWIT</div> <div>JL.Medan Merdeka Tim, RT.7/RW.1, Gambir, Kec. Gambir, Kota Jakarta Pusat, Daerah Khusus Ibukota Jakarta 10110</div>	<div>INTERIOR DESIGN CONSULTANT</div> <div>PT. Imadea Magkasama</div> <div>APPROVED : //</div>	<div>OTHERS</div>	<div>DRAWING TITLE</div> <div>TAMPAK B LOGO DAN BACKDROP GROUND FLOOR</div>	<div></div> <div></div> <div>.../.../...</div>	<div>DRAWN</div> <div>BNT</div> <div>DATE : .../.../...</div>	<div>DRAWING NUMBER</div> <div>IN3.DAIS</div>
				<div>SCALE : 1 : 25</div>	<div></div> <div></div> <div>.../.../...</div>	<div>CHECKED</div> <div>FAY</div> <div>DATE : .../.../...</div>	<div>PAGE</div> <div>30</div>
				<div>ALL MEASUREMENT MUST BE CHECKED AT BY SITE BY THE CONTRACTORS AND ANY DIFFERENCES REPORTED/INITIATED TO THE DESIGNER FOR CLARIFICATION BEFORE PROCEEDING.</div>	<div></div> <div></div> <div>.../.../...</div>	<div>DRAWING FOR</div> <div></div> <div>DATE : 2024/05/10</div>	<div>TENDER</div>
					<div></div> <div></div> <div>.../.../...</div>		
					<div>#</div> <div>REVISION :</div> <div></div>	<div>DATE</div> <div></div>	









<div>OWNER/CLIENT</div> <div></div> <div>sawit</div> <div>APPROVED : .../.../...</div> <div><div>..... (name)</div><div>..... (position)</div><div>(signed) ..... (Dep./Div.)</div></div>	<div>PROJECT</div> <div><div>BDPD</div><div>KELAPA SAWIT</div></div> <div>JL.Medan Merdeka Tim, RT.7/RW.1, Gambir, Kec. Gambir, Kota Jakarta Pusat, Daerah Khusus Ibukota Jakarta 10110</div>	<div>INTERIOR DESIGN CONSULTANT</div> <div><div>PT. MADEA AGKASAMA</div><div>Jl. Hati Suci No. 4 Gd. Sakura Lt. 2 Room 201 Kel. Kampung Bali, Kec. Tanah Abang, Jakarta Pusat Telp. 021 - 2303483 , Fax. 021 - 2303483</div><div>APPROVED : //</div></div>	<div>OTHERS</div>	<div>DRAWING TITLE</div> <div>PANEL DETAIL TANGGA (DENAH)</div>	<div></div>	<div>.../.../...</div>	<div>DRAWN</div> <div>BNT</div> <div>DATE : .../.../...</div>	<div>DRAWING NUMBER</div> <div>IN3.DAIS-C9</div>
					<div></div>	<div>.../.../...</div>	<div>CHECKED</div> <div>FAY</div> <div>DATE : .../.../...</div>	<div>PAGE</div> <div>118</div>
				<div>SCALE : 1 : 20</div>	<div></div>	<div>.../.../...</div>	<div>DRAWING FOR</div> <div>TENDER</div> <div>DATE : 2024/05/07</div>	
				<div>ALL MEASUREMENT MUST BE CHECKED AT BY SITE BY THE CONTRACTORS AND ANY DIFFERENCES REPORTED/INITIATED TO THE DESIGNER FOR CLARIFICATION BEFORE PROCEEDING.</div>	<div></div>	<div>.../.../...</div>		
				<div>#</div>	<div>REVISION :</div>	<div>DATE</div>		










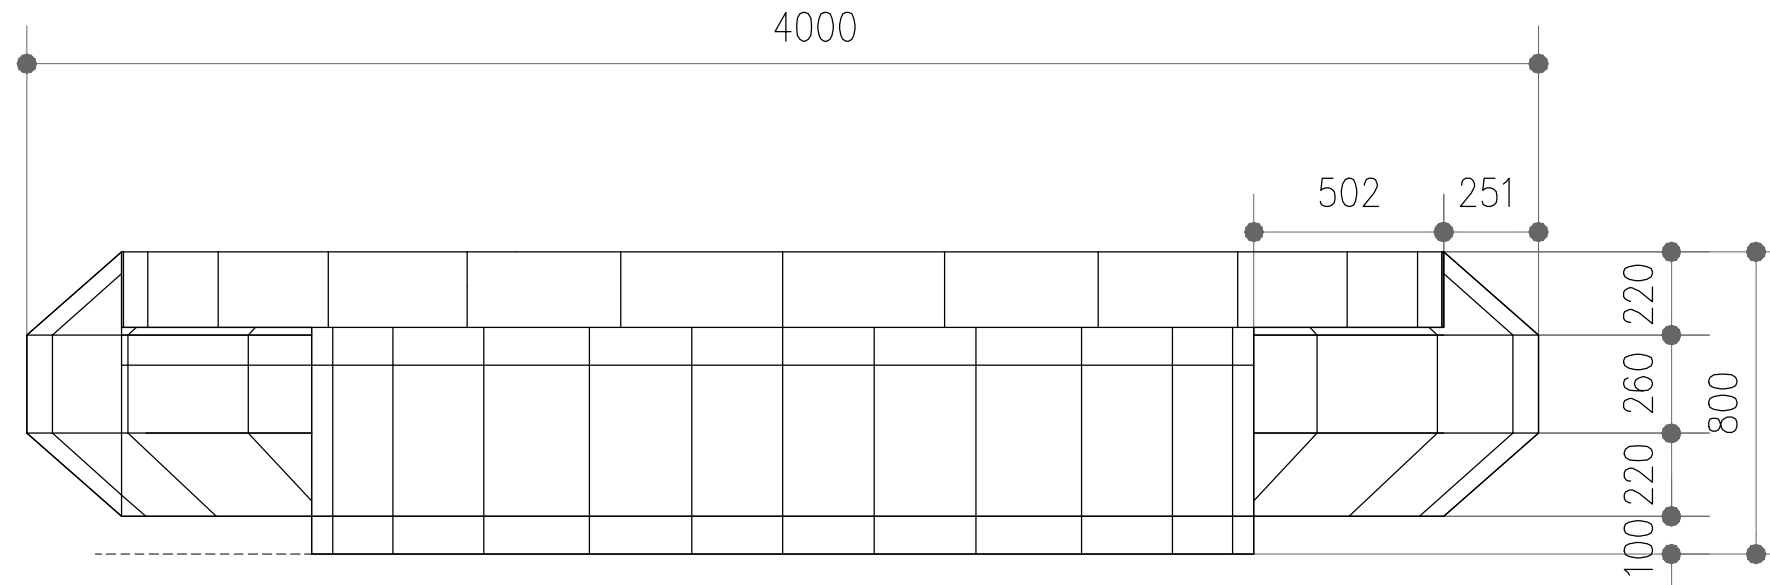





OWNER/CLIENT  APPROVED : .../.../...  ..... (name) ..... (position) (signed) ..... (Dep./Div.)	PROJECT  BPD KELAPA SAWIT  Jl. Medan Merdeka Tim, RT.7/RW.1, Gambir, Kec. Gambir, Kota Jakarta Pusat, Daerah Khusus Ibukota Jakarta 10110	INTERIOR DESIGN CONSULTANT  PT. <b>MADEA AGKASAMA</b>  Jl. Hati Suci No. 4 Gd. Sakura Lt. 2 Room 201 Kel. Kampung Bali, Kec. Tanah Abang, Jakarta Pusat Telp. 021 - 2303483 , Fax. 021 - 2303483  APPROVED : //	OTHERS	DRAWING TITLE  PANEL DETAIL QUITE ROOM LT.2 (DENAH & POTONGAN)  SCALE : 1 : 50  ALL MEASUREMENT MUST BE CHECKED AT BY SITE BY THE CONTRACTORS AND ANY DIFFERENCES REPORTED/INITIATED TO THE DESIGNER FOR CLARIFICATION BEFORE PROCEEDING.			.../.../...	DRAWN BNT DATE : .../.../... CHECKED FAY DATE : .../.../... DRAWING FOR TENDER	DRAWING NUMBER IN3.DAIS-C10  PAGE 121  DATE : 2024/05/21
							.../.../...		
							.../.../...		
							.../.../...		
							.../.../...		
					#	REVISION :	DATE		







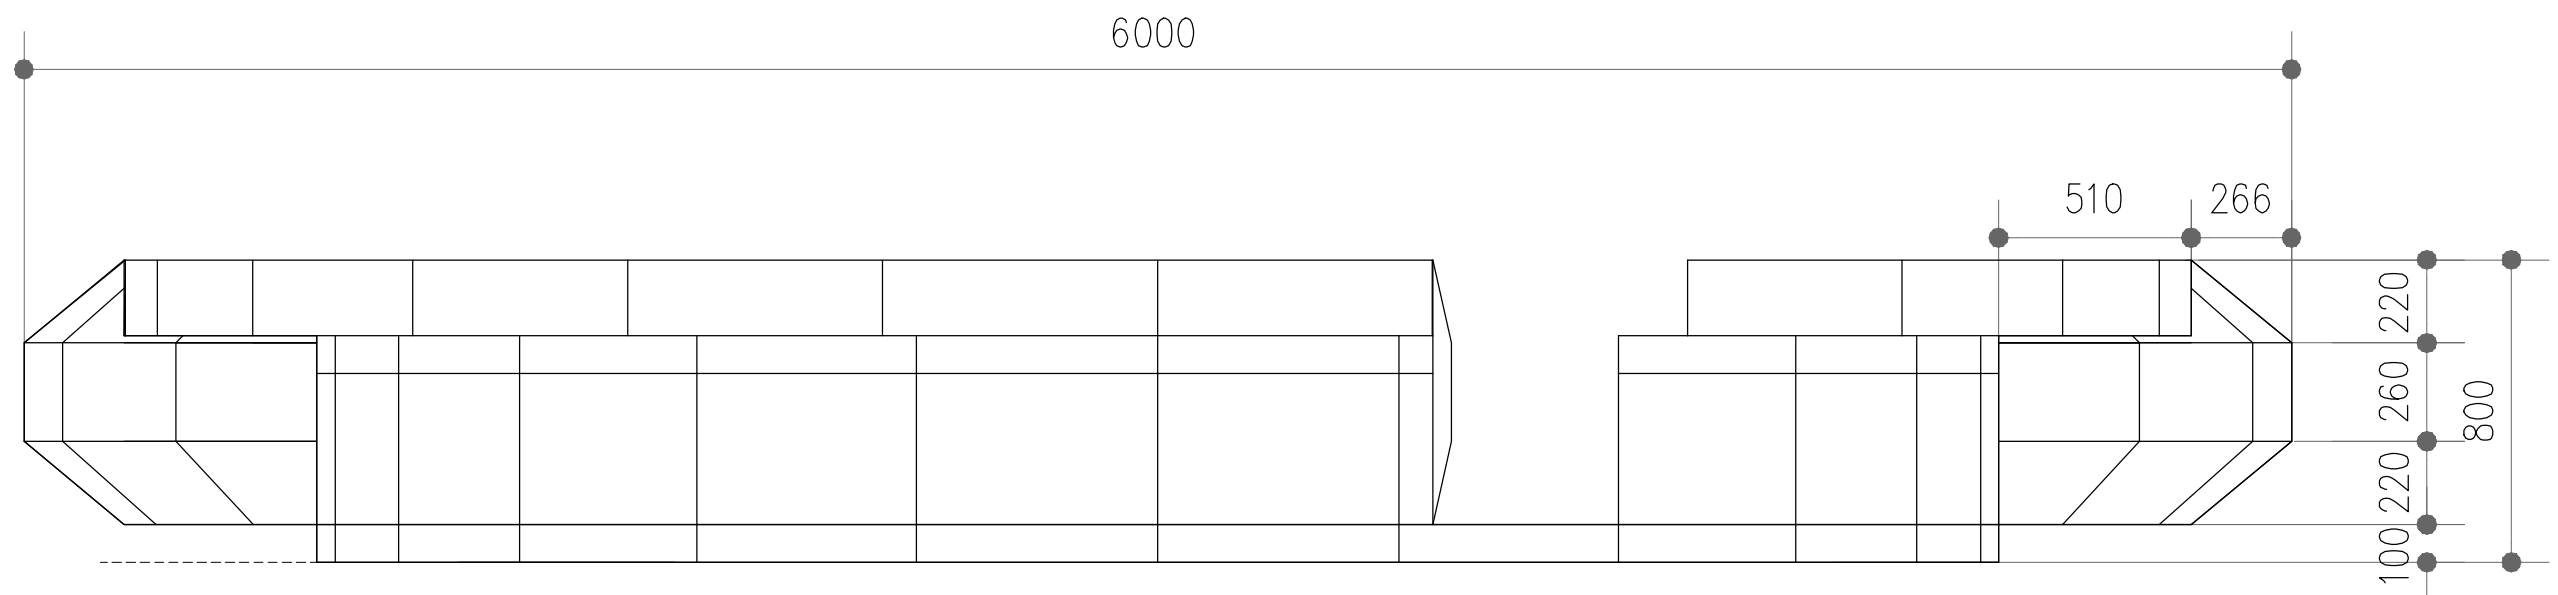

<div>OWNER/CLIENT</div> <div></div> <div>APPROVED : .../.../...</div> <div><div>..... (name)</div><div>..... (position)</div><div>(signed) ..... (Dep./Div.)</div></div>	<div>PROJECT</div> <div>BKPD KELAPA SAWIT</div> <div>Jl.Medan Merdeka Tim, RT.7/RW.1, Gambir, Kec. Gambir, Kota Jakarta Pusat, Daerah Khusus Ibukota Jakarta 10110</div>	<div>INTERIOR DESIGN CONSULTANT</div> <div><div>PT. MADEA AGKASAMA</div><div>Jl. Hati Suci No. 4 Gd. Sakura Lt. 2 Room 201 Kel. Kampung Bali, Kec. Tanah Abang, Jakarta Pusat Telp. 021 - 2303483 , Fax. 021 - 2303483</div><div>APPROVED : //</div></div>	<div>OTHERS</div>	<div>DRAWING TITLE</div> <div>PANEL DETAIL SOFA LOUNGE LT.2 (DENAH)</div>	<div></div> <div></div> <div>.../.../...</div>	<div>DRAWN</div> <div>BNT</div> <div>DATE : .../.../...</div>	<div>DRAWING NUMBER</div> <div>IN3.DAIS-C11</div>
					<div></div> <div></div> <div>.../.../...</div>	<div>CHECKED</div> <div>FAY</div> <div>DATE : .../.../...</div>	<div>PAGE</div> <div>123</div>
				<div>SCALE : 1 : 20</div>	<div></div> <div></div> <div>.../.../...</div>	<div>DRAWING FOR</div> <div>TENDER</div>	<div>DATE : 2024/05/07</div>
				<div>ALL MEASUREMENT MUST BE CHECKED AT BY SITE BY THE CONTRACTORS AND ANY DIFFERENCES REPORTED/INITIATED TO THE DESIGNER FOR CLARIFICATION BEFORE PROCEEDING.</div>	<div></div> <div></div> <div>.../.../...</div>		
				<div>#</div> <div>REVISION :</div>	<div>DATE</div>		











2 PANEL DETAIL SOFA LOUNGE LT.2 (POTONGAN A)  
SKALA 1 : 20

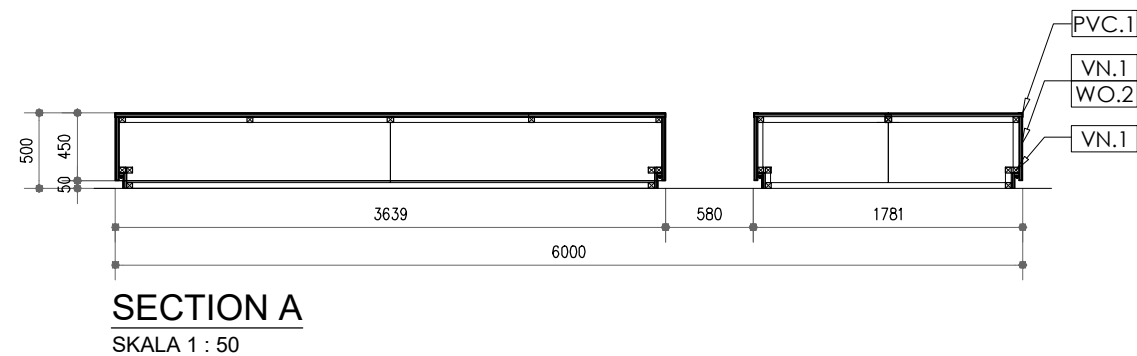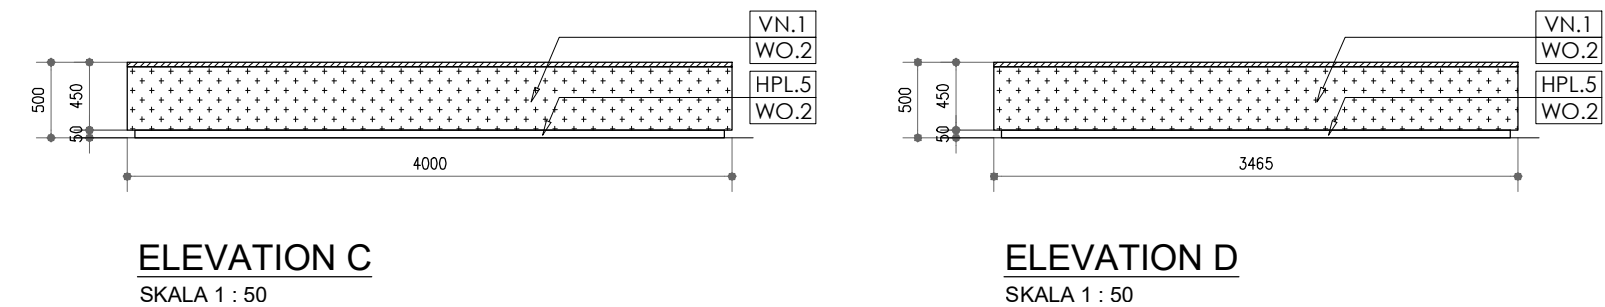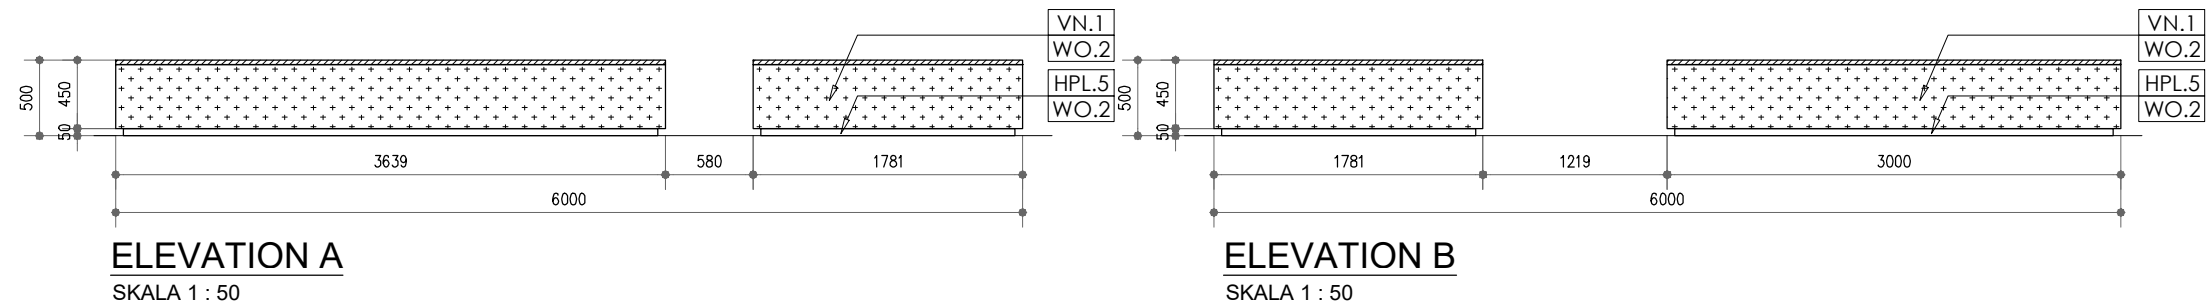

**3** PANEL DETAIL SOFA LOUNGE LT.2 (POTONGAN B)  
SKALA 1 : 20





 

OWNER/CLIENT  APPROVED : .../.../...  ..... (name) ..... (position) (signed) ..... (Dep./Div.)	PROJECT  BPD KELAPA SAWIT  Jl.Medan Merdeka Tim, RT.7/RW.1, Gambir, Kec. Gambir, Kota Jakarta Pusat, Daerah Khusus Ibukota Jakarta 10110	INTERIOR DESIGN CONSULTANT  PT. <b>MADEA AGKASAMA</b> Jl. Hati Suci No. 4 Gd. Sakura Lt. 2 Room 201 Kel. Kampung Bali, Kec. Tanah Abang, Jakarta Pusat Telp. 021 - 2303483 , Fax. 021 - 2303483 APPROVED : //	OTHERS	DRAWING TITLE  PANEL DETAIL SOFA LOUNGE LT.2 (POTONGAN)  SCALE : 1 : 20  ALL MEASUREMENT MUST BE CHECKED AT BY SITE BY THE CONTRACTORS AND ANY DIFFERENCES REPORTED/INITIATED TO THE DESIGNER FOR CLARIFICATION BEFORE PROCEEDING.		.../.../...	DRAWN BNT DATE : .../.../...	DRAWING NUMBER IN3.DAIS-C11
						.../.../...	CHECKED FAY DATE : .../.../...	PAGE 124
						.../.../...	DRAWING FOR TENDER	DATE : 2024/05/07
						.../.../...		
						.../.../...		
#	REVISION :	DATE						




<div>OWNER/CLIENT</div> <div></div> <div>APPROVED : .../.../...</div> <div><div>..... (name)</div><div>..... (position)</div><div>(signed) (Dep./Div.)</div></div>	<div>PROJECT</div> <div><div>BPDP</div><div>KELAPA SAWIT</div></div> <div>JL.Medan Merdeka Tim, RT.7/RW.1, Gambir, Kec. Gambir, Kota Jakarta Pusat, Daerah Khusus Ibukota Jakarta 10110</div>	<div>INTERIOR DESIGN CONSULTANT</div> <div><div>PT. MADEA AGKASAMA</div><div>Jl. Hati Suci No. 4 Gd. Sakura Lt. 2 Room 201 Kel. Kampung Bali, Kec. Tanah Abang, Jakarta Pusat Telp. 021 - 2303483 , Fax. 021 - 2303483</div><div>APPROVED : //</div></div>	<div>OTHERS</div>	<div>DRAWING TITLE</div> <div>PANEL DETAIL R.MEETING LT.GF</div>	<div></div> <div></div>	<div>.../.../...</div>	<div>DRAWN</div> <div>BNT</div> <div>DATE : .../.../...</div>	<div>DRAWING NUMBER</div> <div>IN3.DAIS-C11</div>
					<div></div> <div></div>	<div>.../.../...</div>	<div>CHECKED</div> <div>FAY</div> <div>DATE : .../.../...</div>	<div>PAGE</div> <div>125</div>
				<div>SCALE : 1 : 50</div>	<div></div> <div></div>	<div>.../.../...</div>	<div>DRAWING FOR</div> <div>TENDER</div>	
				<div>ALL MEASUREMENT MUST BE CHECKED AT BY SITE BY THE CONTRACTORS AND ANY DIFFERENCES REPORTED/INITIATED TO THE DESIGNER FOR CLARIFICATION BEFORE PROCEEDING.</div>	<div></div> <div></div>	<div>.../.../...</div>		
					<div>#</div> <div>REVISION :</div>	<div>DATE</div>		








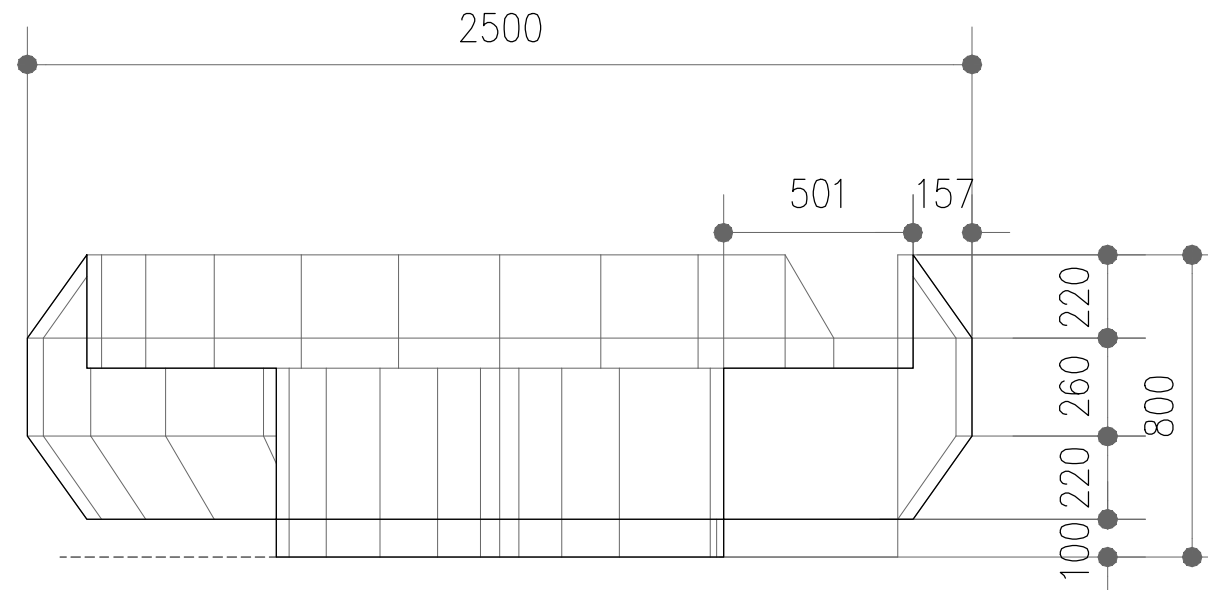



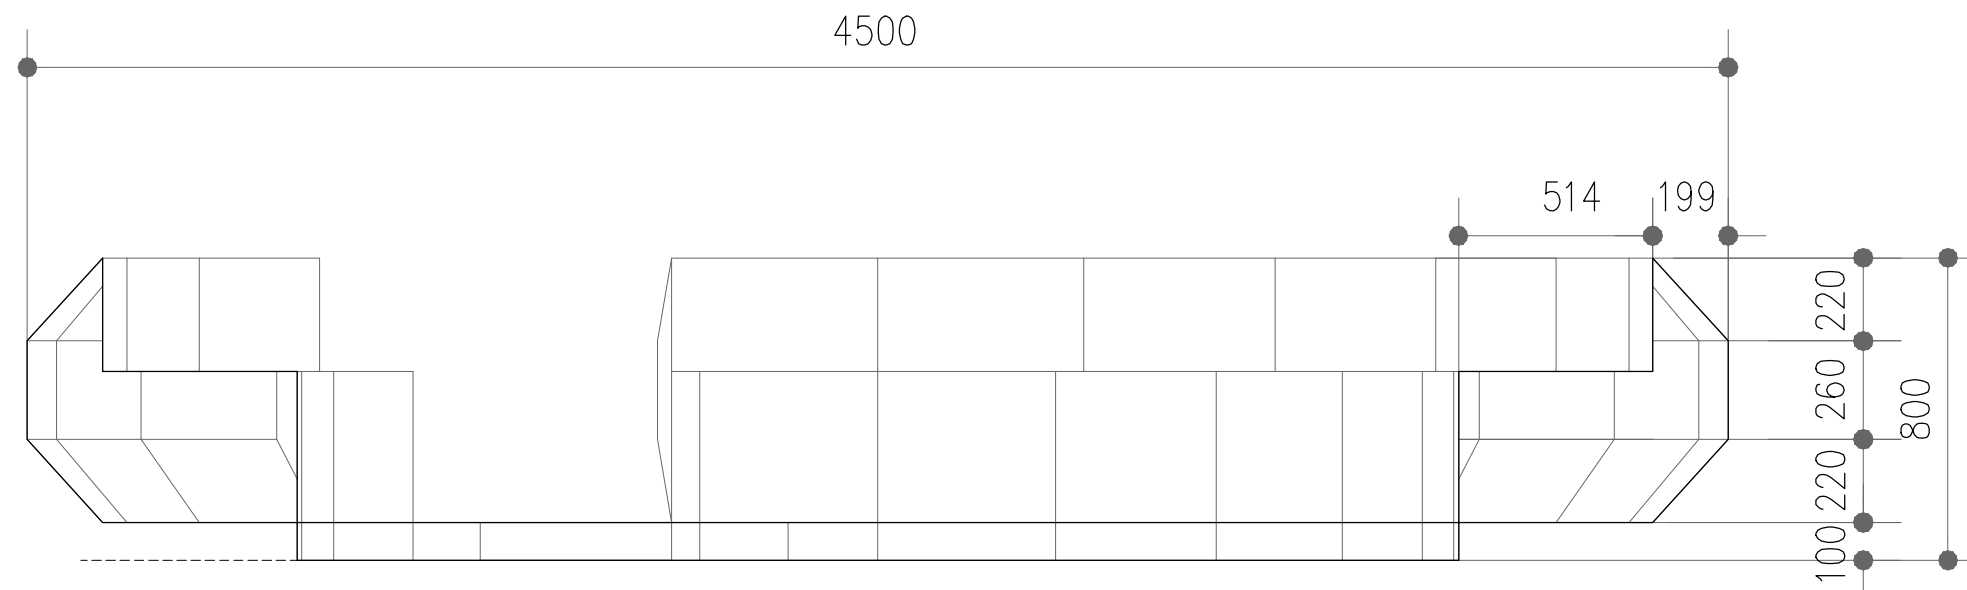


OWNER/CLIENT  APPROVED : .../.../...  ..... (name) ..... (position) (signed) ..... (Dep./Div.)	PROJECT  BPDP KELAPA SAWIT  JL.Medan Merdeka Tim, RT.7/RW.1, Gambir, Kec. Gambir, Kota Jakarta Pusat, Daerah Khusus Ibukota Jakarta 10110	INTERIOR DESIGN CONSULTANT  PT. <b>MADEA AGKASAMA</b> Jl. Hati Suci No. 4 Gd. Sakura Lt. 2 Room 201 Kel. Kampung Bali, Kec. Tanah Abang, Jakarta Pusat Telp. 021 - 2303483 , Fax. 021 - 2303483 APPROVED : //	OTHERS	DRAWING TITLE  PANEL DETAIL SOFA LOUNGE LT.3A (DENAH)  SCALE : 1 : 20  ALL MEASUREMENT MUST BE CHECKED AT BY SITE BY THE CONTRACTORS AND ANY DIFFERENCES REPORTED/INITIATED TO THE DESIGNER FOR CLARIFICATION BEFORE PROCEEDING.		.../.../...	DRAWN BNT DATE : .../.../...	DRAWING NUMBER IN3.DAIS-C12
						.../.../...	CHECKED FAY DATE : .../.../...	PAGE 126
						.../.../...		
						.../.../...		
						.../.../...	DRAWING FOR TENDER	DATE : 2024/05/07
					#	REVISION :	DATE	




2 PANEL DETAIL SOFA LOUNGE LT.3A (POTONGAN A)  
SKALA 1 : 20




**3** PANEL DETAIL SOFA LOUNGE LT.3A (POTONGAN B)  
D1 SKALA 1 : 20


OWNER/CLIENT  APPROVED : .../.../...  ..... (name) ..... (position) (signed) ..... (Dep./Div.)	PROJECT  BPD KELAPA SAWIT  Jl.Medan Merdeka Tim, RT.7/RW.1, Gambir, Kec. Gambir, Kota Jakarta Pusat, Daerah Khusus Ibukota Jakarta 10110	INTERIOR DESIGN CONSULTANT  PT. <b>MADEA AGKASAMA</b> Jl. Hati Suci No. 4 Gd. Sakura Lt. 2 Room 201 Kel. Kampung Bali, Kec. Tanah Abang, Jakarta Pusat Telp. 021 - 2303483 , Fax. 021 - 2303483 APPROVED : //	OTHERS	DRAWING TITLE  PANEL DETAIL SOFA LOUNGE LT.3A (POTONGAN)  SCALE : 1 : 20  ALL MEASUREMENT MUST BE CHECKED AT BY SITE BY THE CONTRACTORS AND ANY DIFFERENCES REPORTED/INITIATED TO THE DESIGNER FOR CLARIFICATION BEFORE PROCEEDING.		.../.../...	DRAWN BNT DATE : .../.../...	DRAWING NUMBER IN3.DAIS-C12
						.../.../...	CHECKED FAY DATE : .../.../...	PAGE 127
						.../.../...		
						.../.../...		
					#	REVISION :	DATE	DRAWING FOR TENDER

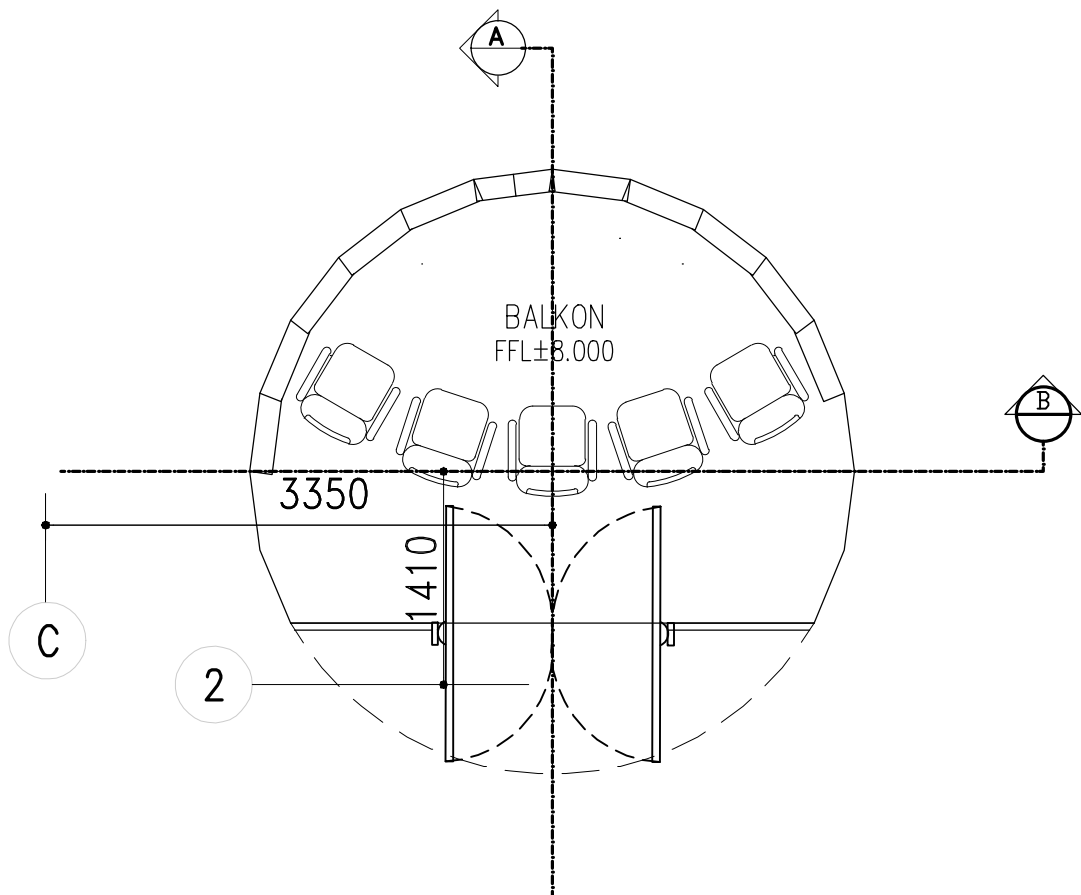


1 PANEL DETAIL BALKON LT.2 (DENAH)  
SKALA 1 : 50

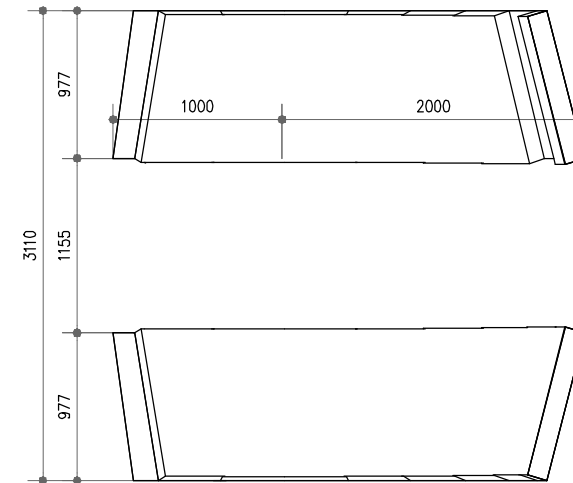

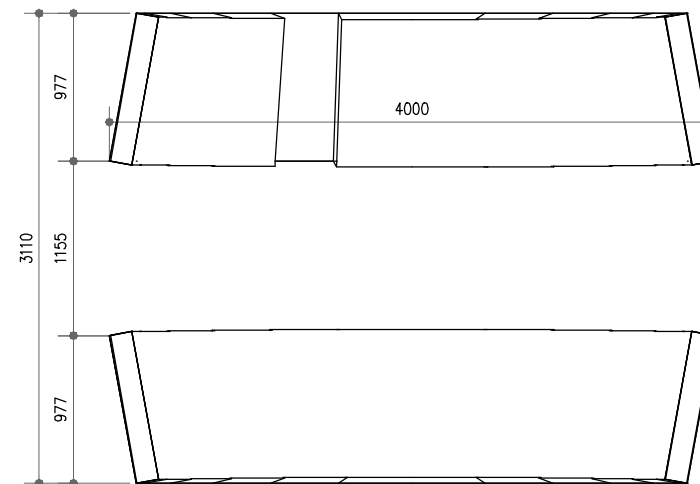



 

2 PANEL DETAIL BALKON LT.2 (POTONGAN A)  
SKALA 1 : 50






3 PANEL DETAIL BALKON LT.2 (POTONGAN B)  
SKALA 1 : 50

<div>OWNER/CLIENT</div> <div><div>sawit</div></div> <div>APPROVED : .../.../...</div> <div><div>(signed)</div><div>..... (name)</div><div>..... (position)</div><div>..... (Dep./Div.)</div></div>		<div>PROJECT</div> <div>BPDP KELAPA SAWIT</div> <div>Jl.Medan Merdeka Tim, RT.7/RW.1, Gambir, Kec. Gambir, Kota Jakarta Pusat, Daerah Khusus Ibukota Jakarta 10110</div>		<div>INTERIOR DESIGN CONSULTANT</div> <div>PT. <b>MADEA</b> <b>MAGKASAMA</b></div> <div>Jl. Hati Suci No. 4 Gd. Sakura Lt. 2 Room 201 Kel. Kampung Bali, Kec. Tanah Abang, Jakarta Pusat Telp. 021 - 2303483 , Fax. 021 - 2303483</div> <div>APPROVED : //</div>		<div>OTHERS</div>		<div>DRAWING TITLE</div> <div>PANEL DETAIL BALKON LT.2 (DENAH &amp; POTONGAN)</div> <div>SCALE : 1 : 50</div> <div>ALL MEASUREMENT MUST BE CHECKED AT BY SITE BY THE CONTRACTORS AND ANY DIFFERENCES REPORTED/INITIATED TO THE DESIGNER FOR CLARIFICATION BEFORE PROCEEDING.</div>		<div><div><div><div>△</div><div>△</div><div>△</div><div>△</div><div>△</div><div>#</div></div><div><div>...</div><div>...</div><div>...</div><div>...</div><div>...</div><div>REVISION :</div></div></div><div><div>...</div><div>...</div><div>...</div><div>...</div><div>...</div><div>DATE</div></div></div>		<div><div>DRAWN BNT DATE : .../.../...</div><div>CHECKED FAY DATE : .../.../...</div><div>DRAWING FOR</div></div> <div><div>DRAWING NUMBER IN3.DAIS-C13</div><div>PAGE 127A</div><div>DATE : 2024/05/21</div></div> <div>TENDER</div>	
---	--	--	--	--	--	-------------------	--	--	--	---	--	---	--



 
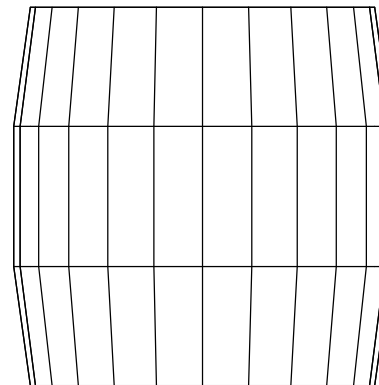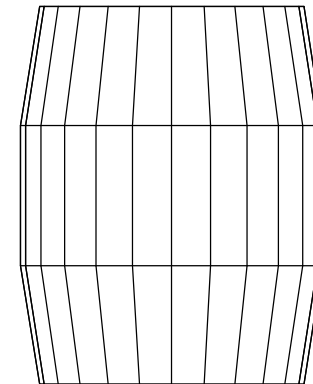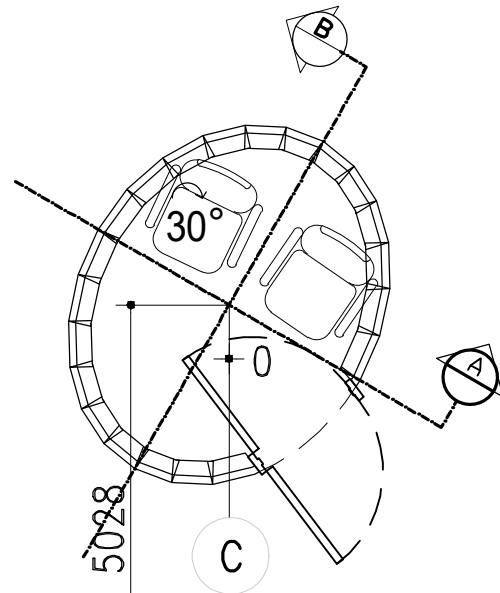
<div>OWNER/CLIENT</div> <div></div> <div>APPROVED : .../.../...</div> <div><div>..... (name)</div><div>..... (position)</div><div>(signed) (Dep./Div.)</div></div>	<div>PROJECT</div> <div>BPD KELAPA SAWIT</div> <div>JL.Medan Merdeka Tim, RT.7/RW.1, Gambir, Kec. Gambir, Kota Jakarta Pusat, Daerah Khusus Ibukota Jakarta 10110</div>	<div>INTERIOR DESIGN CONSULTANT</div> <div>PT. MADEA AGKASAMA</div> <div>Jl. Hati Suci No. 4 Gd. Sakura Lt. 2 Room 201 Kel. Kampung Bali, Kec. Tanah Abang, Jakarta Pusat Telp. 021 - 2303483 , Fax. 021 - 2303483</div> <div>APPROVED : //</div>	<div>OTHERS</div>	<div>DRAWING TITLE</div> <div>PANEL DETAIL BALKON LT.2 (DENAH &amp; POTONGAN)</div>	<div></div> <div>.../.../...</div>	<div>DRAWN</div> <div>BNT</div> <div>DATE : .../.../...</div>	<div>DRAWING NUMBER</div> <div>IN3.DAIS-C14</div>
				<div>SCALE :1 : 50</div>	<div></div> <div>.../.../...</div>	<div>CHECKED</div> <div>FAY</div> <div>DATE : .../.../...</div>	<div>PAGE</div> <div>127 B</div>
				<div>ALL MEASUREMENT MUST BE CHECKED AT BY SITE BY THE CONTRACTORS AND ANY DIFFERENCES REPORTED/INITIATED TO THE DESIGNER FOR CLARIFICATION BEFORE PROCEEDING.</div>	<div></div> <div>.../.../...</div>	<div>DRAWING FOR</div> <div>TENDER</div> <div>DATE : 2024/05/2</div>	
				<div># REVISION :</div>	<div></div> <div>.../.../...</div>		
				<div>DATE</div>	<div></div> <div>.../.../...</div>		
				<div># REVISION :</div>	<div>DATE</div>		




1 PANEL DETAIL OPERATOR LT.2 (DENAH)  
SKALA 1 : 50

2 PANEL DETAIL OPERATOR LT.2 (POTONGAN A)  
SKALA 1 : 50

3 PANEL DETAIL OPERATOR LT.2 (POTONGAN B)  
SKALA 1 : 50


<div>OWNER/CLIENT</div> <div></div> <div>APPROVED : .../.../...</div> <div><div>..... (name)</div><div>..... (position)</div><div>(signed) ..... (Dep./Div.)</div></div>	<div>PROJECT</div> <div>BPDP KELAPA SAWIT</div> <div>JL.Medan Merdeka Tim, RT.7/RW.1, Gambir, Kec. Gambir, Kota Jakarta Pusat, Daerah Khusus Ibukota Jakarta 10110</div>	<div>INTERIOR DESIGN CONSULTANT</div> <div>PT. <b>MADEA</b> <b>AGKASAMA</b></div> <div>Jl. Hati Suci No. 4 Gd. Sakura Lt. 2 Room 201 Kel. Kampung Bali, Kec. Tanah Abang, Jakarta Pusat Telp. 021 - 2303483 , Fax. 021 - 2303483</div> <div>APPROVED : //</div>	<div>OTHERS</div>	<div>DRAWING TITLE</div> <div>PANEL DETAIL OPERATOR LT.2 (DENAH &amp; POTONGAN)</div> <div>SCALE : 1 : 50</div> <div>ALL MEASUREMENT MUST BE CHECKED AT BY SITE BY THE CONTRACTORS AND ANY DIFFERENCES REPORTED/INITIATED TO THE DESIGNER FOR CLARIFICATION BEFORE PROCEEDING.</div>	<div></div> <div>...</div> <div>...</div> <div>...</div> <div>...</div> <div>...</div>	<div>...</div> <div>...</div> <div>...</div> <div>...</div> <div>...</div>	<div>DRAWN</div> <div>BNT</div> <div>DATE : .../.../...</div> <div>CHECKED</div> <div>FAY</div> <div>DATE : .../.../...</div> <div>DRAWING FOR</div>	<div>DRAWING NUMBER</div> <div>IN3.DAIS-C15</div> <div>PAGE</div> <div>127 C</div> <div>DATE : 2024/05/21</div>



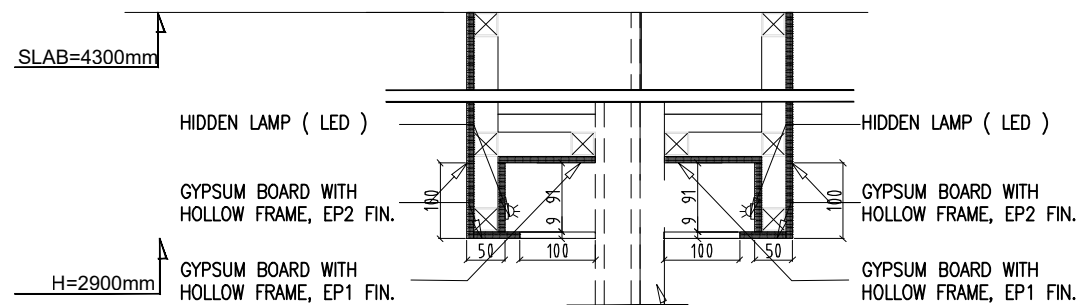


**DETAIL CEILING - DC1**

SCALE 1 : 10

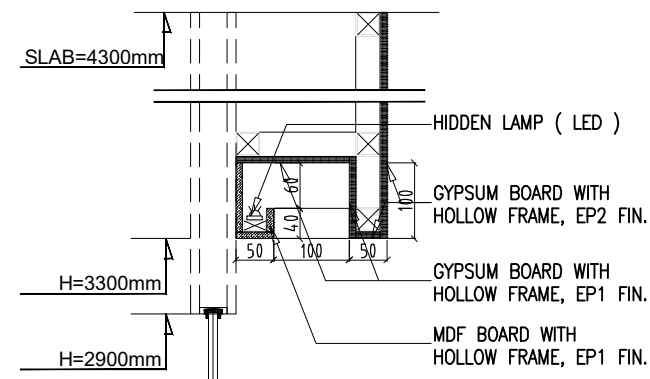


**DETAIL CEILING - DC2**

SCALE 1 : 10

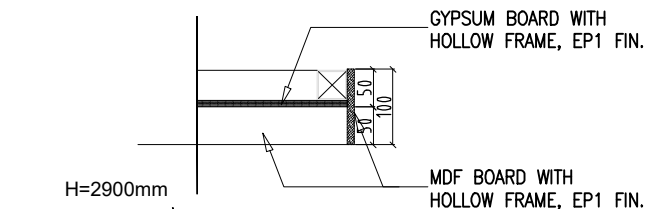


**DETAIL CEILING - DC3**

SCALE 1 : 10

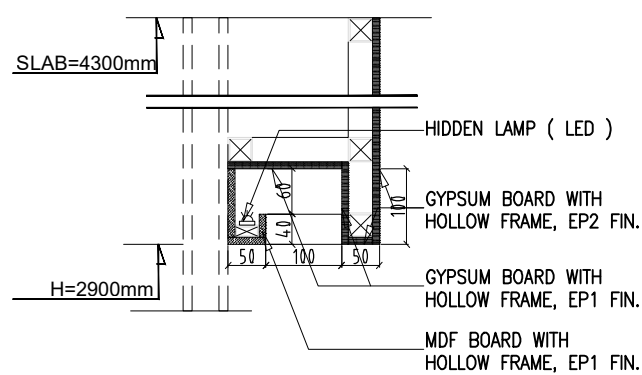


**DETAIL CEILING - DC4**

SCALE 1 : 10

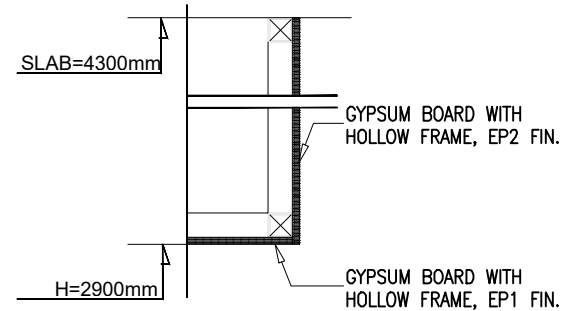


**DETAIL CEILING - DC5**

SCALE 1 : 10

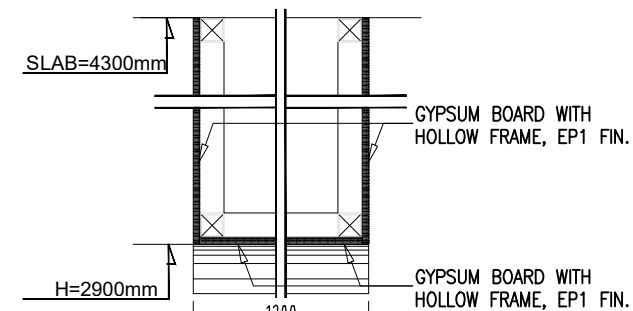


**DETAIL CEILING - DC6**

SCALE 1 : 10

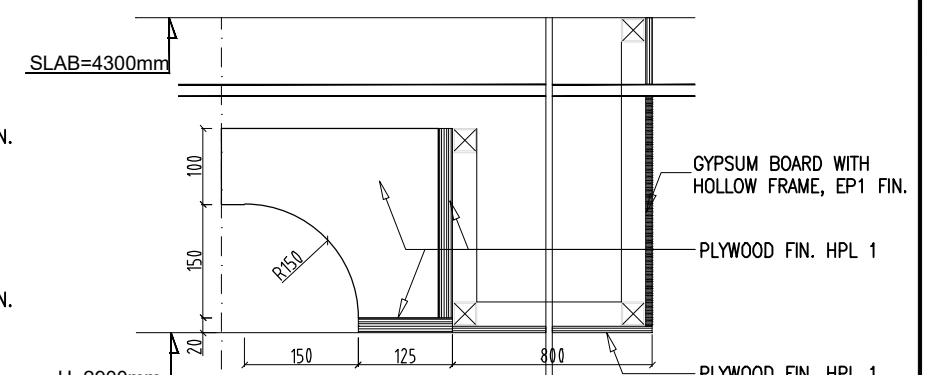


**DETAIL CEILING - DC8**

SCALE 1 : 10

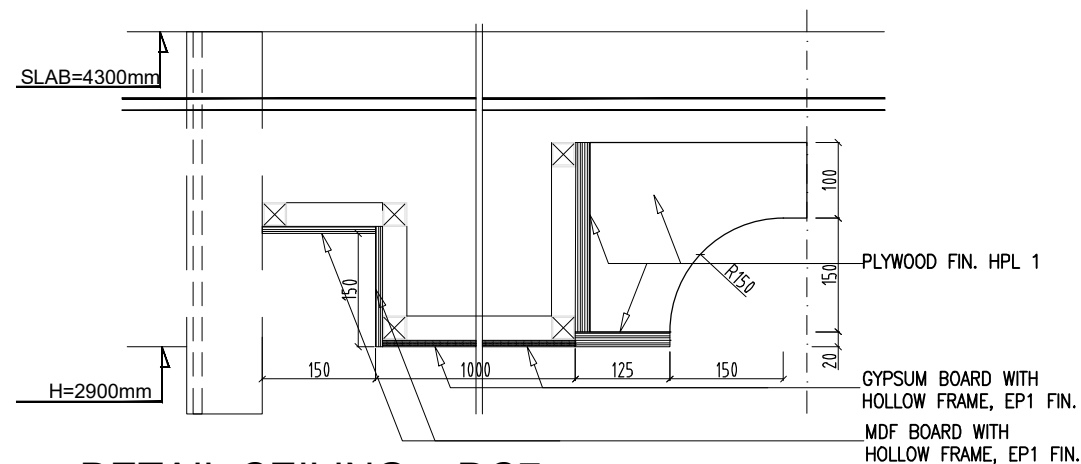


**DETAIL CEILING - DC7**

SCALE 1 : 10

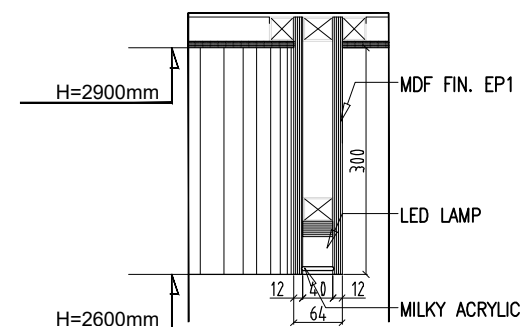





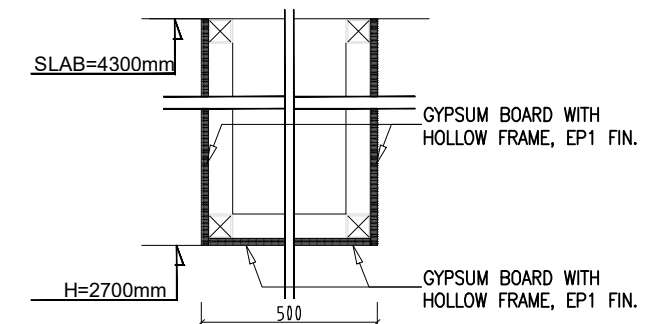

**DETAIL CEILING - DC9**


SCALE 1 : 10







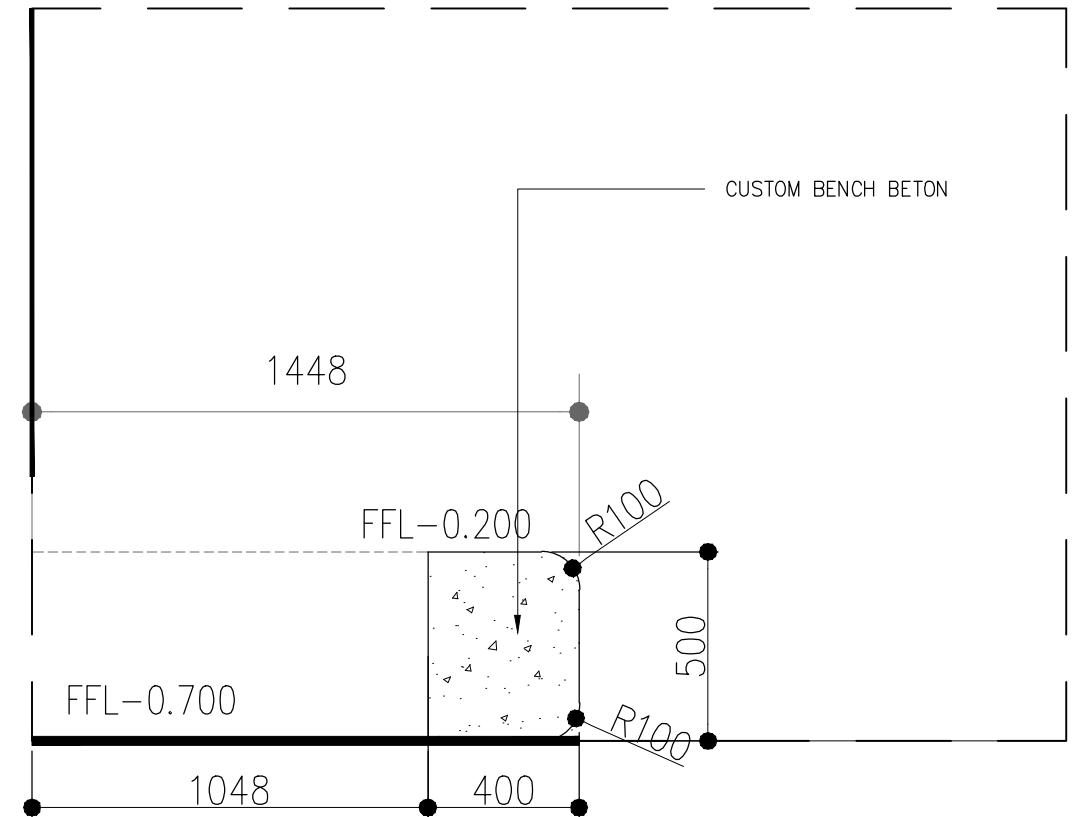

**DETAIL CEILING - DC10**



SCALE 1 : 10







<div>OWNER/CLIENT</div> <div></div> <div>APPROVED : .../.../...</div> <div><div>..... (name)</div><div>..... (position)</div><div>..... (Dep./Div.)</div><div>(signed)</div></div>	<div>PROJECT</div> <div>BPDB KELAPA SAWIT</div> <div>Jl.Medan Merdeka Tim, RT.7/RW.1, Gambir, Kec. Gambir, Kota Jakarta Pusat, Daerah Khusus Ibukota Jakarta 10110</div>	<div>INTERIOR DESIGN CONSULTANT</div> <div>PT. MADEA AGKASAMA</div> <div>Jl. Hati Suci No. 4 Gd. Sakura Lt. 2 Room 201 Kel. Kampung Bali, Kec. Tanah Abang, Jakarta Pusat Telp. 021 - 2303483, Fax. 021 - 2303483</div> <div>APPROVED : //</div>	<div>OTHERS</div>	<div>DRAWING TITLE</div> <div>DETAIL CEILING DC1 - DC10</div> <div>SCALE : 1 :10</div> <div>ALL MEASUREMENT MUST BE CHECKED AT BY SITE BY THE CONTRACTORS AND ANY DIFFERENCES REPORTED/INITIATED TO THE DESIGNER FOR CLARIFICATION BEFORE PROCEEDING.</div>	<div></div> <div></div> <div></div> <div></div> <div></div> <div>#</div>	<div></div> <div></div> <div></div> <div></div> <div></div> <div>REVISION :</div>	<div>.../.../...</div> <div>.../.../...</div> <div>.../.../...</div> <div>.../.../...</div> <div>.../.../...</div> <div>DATE</div>	<div>DRAWN BNT DATE : .../.../...</div> <div>CHECKED FAY DATE : .../.../...</div> <div>DRAWING FOR</div>	<div>DRAWING NUMBER IN3.DAIS-D1</div> <div>PAGE 128</div> <div>DATE : 2024/04/22</div> <div>TENDER</div>
---	--	--	-------------------	---	---	---	--	--	--

  







2 POTONGAN BENCH 1 LT.GF  
SKALA 1 : 20




OWNER/CLIENT  APPROVED : .../.../...  ..... (name) ..... (position) (signed) ..... (Dep./Div.)	PROJECT  BPD KELAPA SAWIT  Jl.Medan Merdeka Tim, RT.7/RW.1, Gambir, Kec. Gambir, Kota Jakarta Pusat, Daerah Khusus Ibukota Jakarta 10110	INTERIOR DESIGN CONSULTANT  PT. <b>MADEA AGKASAMA</b> Jl. Hati Suci No. 4 Gd. Sakura Lt. 2 Room 201 Kel. Kampung Bali, Kec. Tanah Abang, Jakarta Pusat Telp. 021 - 2303483 , Fax. 021 - 2303483 APPROVED : //	OTHERS	DRAWING TITLE  BENCH 1 LT.GF  SCALE : 1 : 20  ALL MEASUREMENT MUST BE CHECKED AT BY SITE BY THE CONTRACTORS AND ANY DIFFERENCES REPORTED/INITIATED TO THE DESIGNER FOR CLARIFICATION BEFORE PROCEEDING.			.../.../...	DRAWN BNT DATE : .../.../... CHECKED FAY DATE : .../.../... DRAWING FOR TENDER	DRAWING NUMBER INF.DAIS-BC.1  PAGE 129  DATE : 2024/05/07
							.../.../...		
							.../.../...		
							.../.../...		
							.../.../...		
					#	REVISION :	DATE		

 





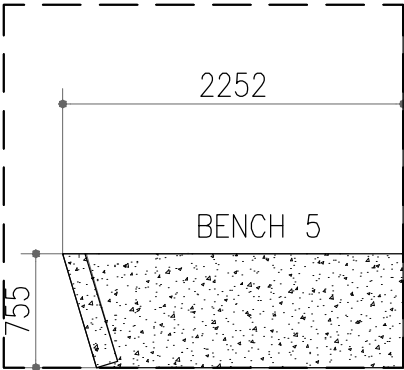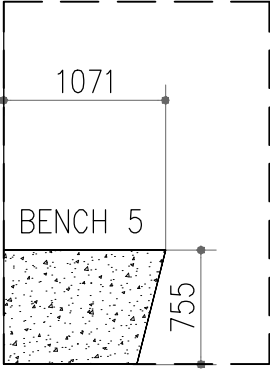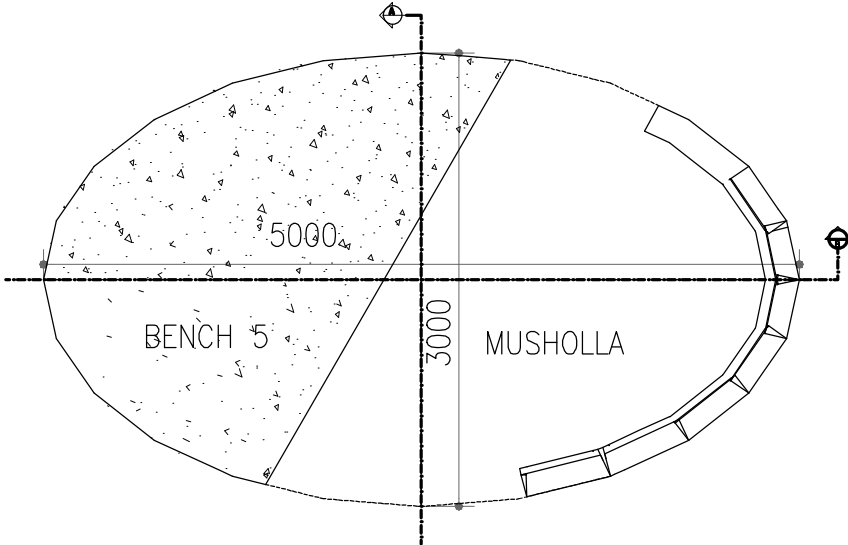


<p>OWNER/CLIENT</p>  <p><b>sawit</b></p> <p>APPROVED : .../.../...</p> <p>..... (name)          ..... (position)          (signed) (Dep./Div.)</p>	<p>PROJECT</p> <p>BPD KELAPA SAWIT</p> <p>JL.Medan Merdeka Tim, RT.7/RW.1, Gambir, Kec. Gambir, Kota Jakarta Pusat, Daerah Khusus Ibukota Jakarta 10110</p>	<p>INTERIOR DESIGN CONSULTANT</p> <p>PT. <b>MADEA AGKASAMA</b></p> <p>Jl. Hati Suci No. 4 Gd. Sakura Lt. 2 Room 201 Kel. Kampung Bali, Kec. Tanah Abang, Jakarta Pusat Telp. 021 - 2303483 , Fax. 021 - 2303483</p> <p>APPROVED : //</p>	<p>OTHERS</p>	<p>DRAWING TITLE</p> <p>BENCH 2 &amp; 3 LT.GF</p> <p>SCALE : 1 : 50</p> <p>ALL MEASUREMENT MUST BE CHECKED AT BY SITE BY THE CONTRACTORS AND ANY DIFFERENCES REPORTED/INITIATED TO THE DESIGNER FOR CLARIFICATION BEFORE PROCEEDING.</p>		<p>.../.../...</p>	<p>DRAWING FOR</p> <p>TENDER</p>
						<p>.../.../...</p>	
						<p>.../.../...</p>	
						<p>.../.../...</p>	
						<p>.../.../...</p>	
				<p>#</p>	<p>REVISION :</p>	<p>DATE</p>	<p>DRAWN</p> <p>BNT</p> <p>DATE : .../.../...</p> <p>CHECKED</p> <p>FAY</p> <p>DATE : .../.../...</p> <p>DRAWING NUMBER</p> <p>INF.DAIS-BC2&amp;3</p> <p>PAGE</p> <p>130</p> <p>DATE : 2024/05/01</p>




<div>OWNER/CLIENT</div> <div></div> <div>APPROVED : .../.../...</div> <div><div>..... (name)</div><div>..... (position)</div><div>(signed) ..... (Dep./Div.)</div></div>	<div>PROJECT</div> <div><div>BPD</div><div>KELAPA SAWIT</div></div> <div>Jl.Medan Merdeka Tim, RT.7/RW.1, Gambir, Kec. Gambir, Kota Jakarta Pusat, Daerah Khusus Ibukota Jakarta 10110</div>	<div>INTERIOR DESIGN CONSULTANT</div> <div><div>PT. MADEA AGKASAMA</div><div>Jl. Hati Suci No. 4 Gd. Sakura Lt. 2 Room 201 Kel. Kampung Bali, Kec. Tanah Abang, Jakarta Pusat Telp. 021 - 2303483 , Fax. 021 - 2303483</div><div>APPROVED : //</div></div>	<div>OTHERS</div>	<div>DRAWING TITLE</div> <div>BENCH 4 LT.GF</div>	<div></div>	<div>.../.../...</div>	<div>DRAWN</div> <div>BNT</div> <div>DATE : .../.../...</div>	<div>DRAWING NUMBER</div> <div>INF.DAIS-BC4</div>
					<div></div>	<div>.../.../...</div>	<div>CHECKED</div> <div>FAY</div> <div>DATE : .../.../...</div>	<div>PAGE</div> <div>132</div>
				<div>SCALE :1 :50</div>	<div></div>	<div>.../.../...</div>		
				<div>ALL MEASUREMENT MUST BE CHECKED AT BY SITE BY THE CONTRACTORS AND ANY DIFFERENCES REPORTED/INITIATED TO THE DESIGNER FOR CLARIFICATION BEFORE PROCEEDING.</div>	<div></div>	<div>.../.../...</div>	<div>DRAWING FOR</div> <div>TENDER</div>	<div>DATE : 2024/05/07</div>
					<div>#</div>	<div>REVISION :</div>	<div>DATE</div>	







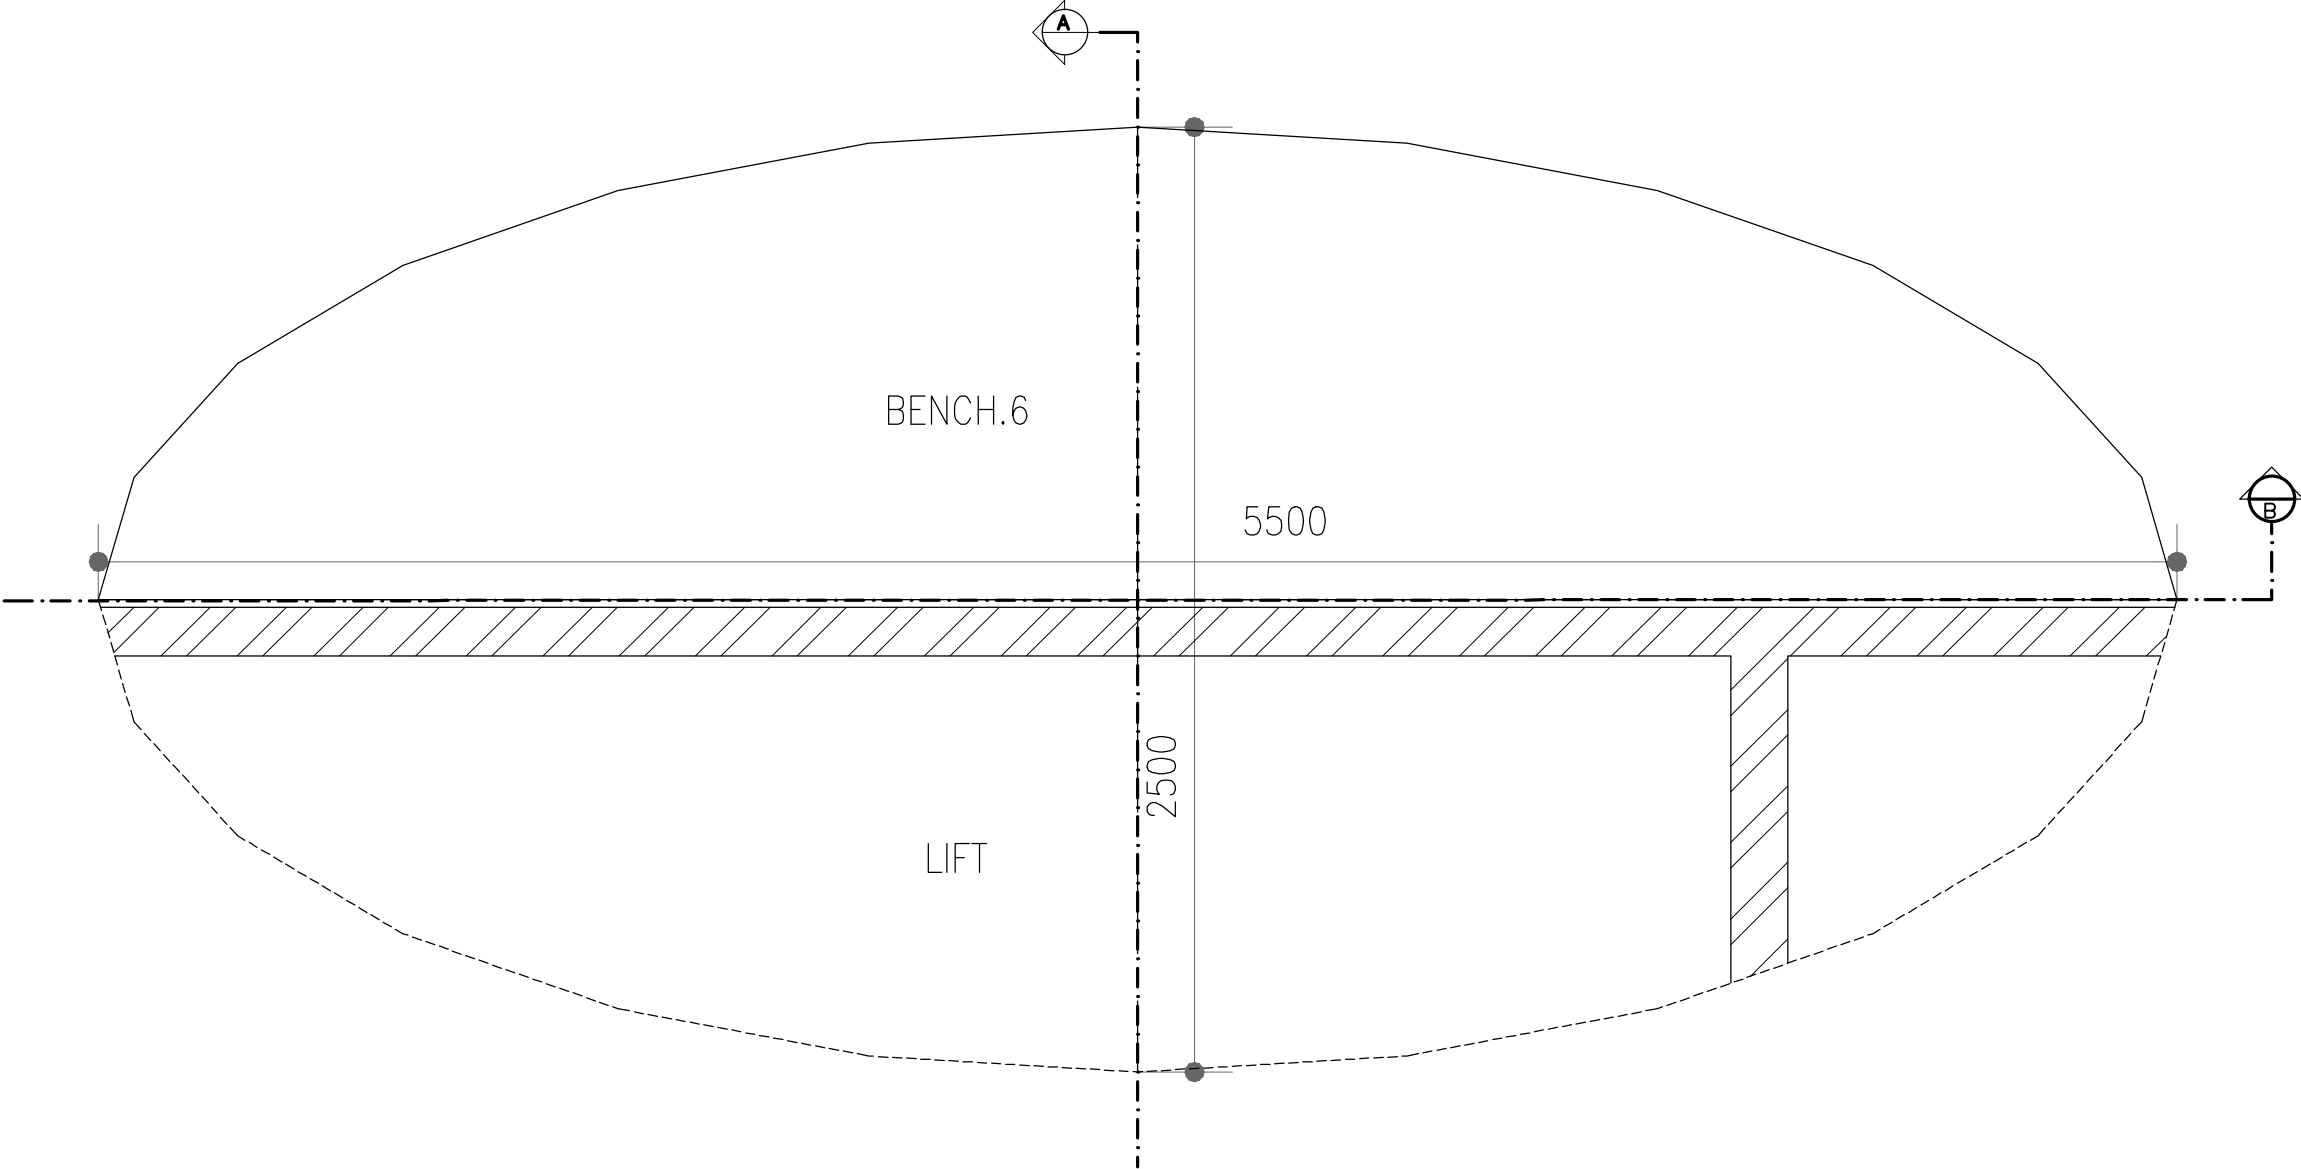


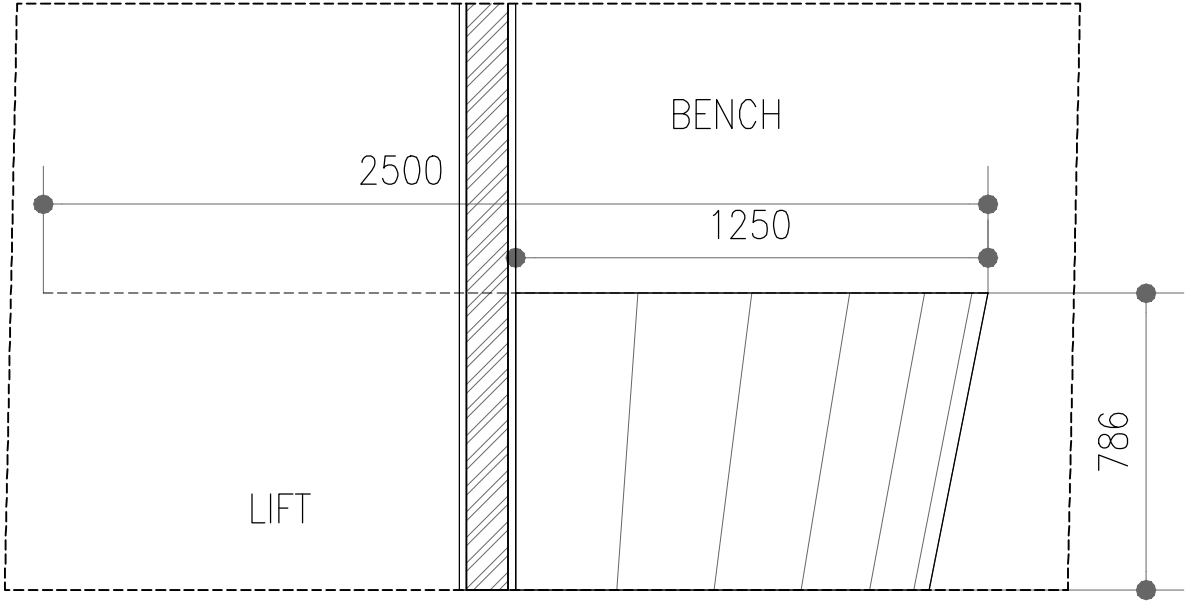
OWNER/CLIENT  APPROVED : .../.../...  (signed)	PROJECT  BPDP KELAPA SAWIT  Jl.Medan Merdeka Tim, RT.7/RW.1, Gambir, Kec. Gambir, Kota Jakarta Pusat, Daerah Khusus Ibukota Jakarta 10110	INTERIOR DESIGN CONSULTANT  PT.  Jl. Hati Suci No. 4 Gd. Sakura Lt. 2 Room 201 Kel. Kampung Bali, Kec. Tanah Abang, Jakarta Pusat Telp. 021 - 2303483 , Fax. 021 - 2303483 APPROVED : //	OTHERS	DRAWING TITLE  BENCH 5 LT.GF  SCALE : 1 : 50  ALL MEASUREMENT MUST BE CHECKED AT BY SITE BY THE CONTRACTORS AND ANY DIFFERENCES REPORTED/INITIATED TO THE DESIGNER FOR CLARIFICATION BEFORE PROCEEDING.			.../.../...	DRAWN	DRAWING NUMBER  INF.DAIS-BC5  PAGE  133  DATE : 2024/05/07
							.../.../...	BNT DATE : .../.../...	
							.../.../...	CHECKED	
							.../.../...	FAY DATE : .../.../...	
							.../.../...	DRAWING FOR	
					#	REVISION :	DATE	TENDER	






**1** PANEL DETAIL BENCH LOBBY LT.GF (DENAH)  
D1 SKALA 1 : 20





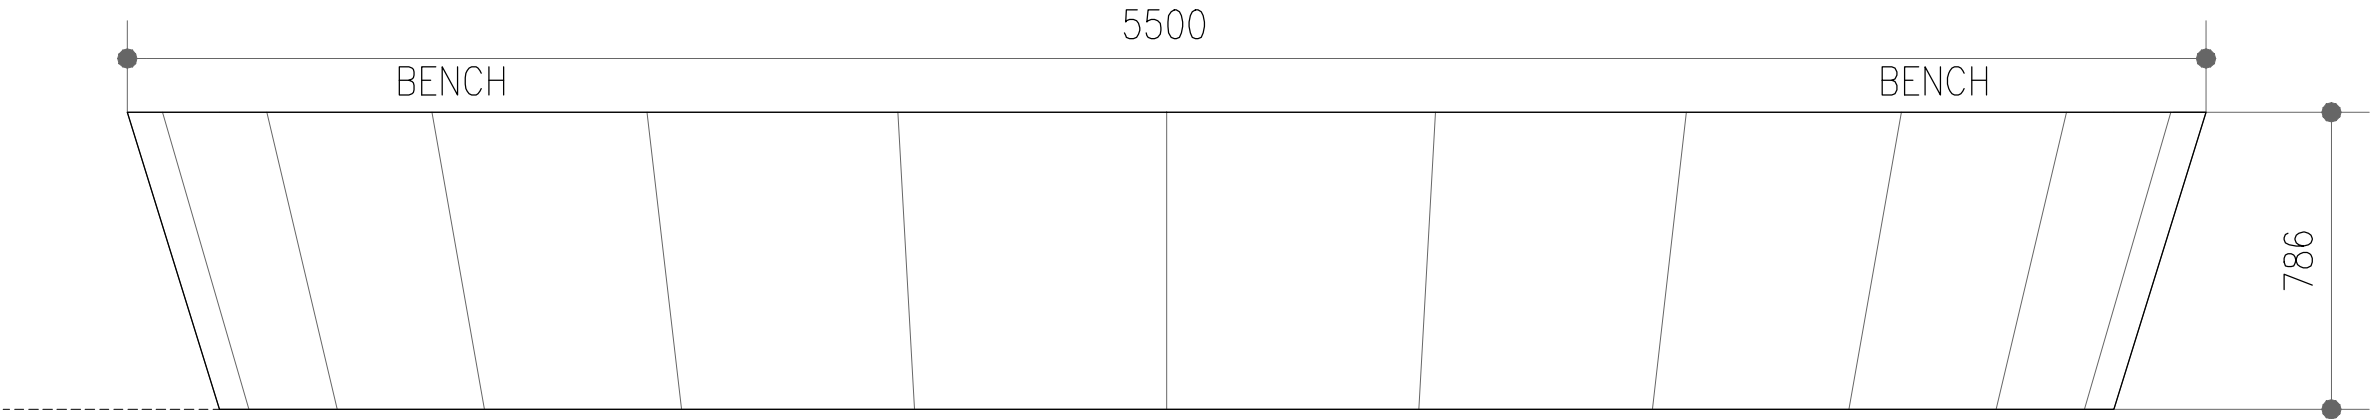

OWNER/CLIENT <div> sawit</div> APPROVED : .../.../...  ..... (name) ..... (position) (signed) ..... (Dep./Div.)	PROJECT  BPDP KELAPA SAWIT  JL.Medan Merdeka Tim, RT.7/RW.1, Gambir, Kec. Gambir, Kota Jakarta Pusat, Daerah Khusus Ibukota Jakarta 10110	INTERIOR DESIGN CONSULTANT <div> Jl. Hati Suci No. 4 Gd. Sakura Lt. 2 Room 201 Kel. Kampung Bali, Kec. Tanah Abang, Jakarta Pusat Telp. 021 - 2303483 , Fax. 021 - 2303483 APPROVED : //</div>	OTHERS	DRAWING TITLE  BENCH 6 LT.GF (DENAH)  SCALE : 1 : 20  ALL MEASUREMENT MUST BE CHECKED AT BY SITE BY THE CONTRACTORS AND ANY DIFFERENCES REPORTED/INITIATED TO THE DESIGNER FOR CLARIFICATION BEFORE PROCEEDING.	<div></div>		.../.../...	DRAWN	DRAWING NUMBER  INF.DAIS-BC.6  PAGE  134  DATE : 2024/05/07
					<div></div>		.../.../...	BNT DATE : .../.../...	
					<div></div>		.../.../...	CHECKED	
					<div></div>		.../.../...	FAY DATE : .../.../...	
					<div></div>		.../.../...		
					#	REVISION :	DATE	TENDER	




**2** PANEL DETAIL BENCH LOBBY LT.GF (POTONGAN A)  
D1 SKALA 1 : 20




**3** PANEL DETAIL BENCH LOBBY LT.GF (POTONGAN B)  
D1 SKALA 1 : 20

OWNER/CLIENT  APPROVED : .../.../...  (signed)	PROJECT  BPDP KELAPA SAWIT  Jl.Medan Merdeka Tim, RT.7/RW.1, Gambir, Kec. Gambir, Kota Jakarta Pusat, Daerah Khusus Ibukota Jakarta 10110	INTERIOR DESIGN CONSULTANT  PT. <b>M</b> ADEA AGKASAMA  Jl. Hati Suci No. 4 Gd. Sakura Lt. 2 Room 201 Kel. Kampung Bali, Kec. Tanah Abang, Jakarta Pusat Telp. 021 - 2303483, Fax. 021 - 2303483 APPROVED : //	OTHERS	DRAWING TITLE  BENCH 6 LT.GF (POTONGAN)  SCALE : 1 : 20  ALL MEASUREMENT MUST BE CHECKED AT BY SITE BY THE CONTRACTORS AND ANY DIFFERENCES REPORTED/INITIATED TO THE DESIGNER FOR CLARIFICATION BEFORE PROCEEDING.			.../.../...	DRAWN	DRAWING NUMBER  INF.DAIS-BC.6  PAGE  135  DATE : 2024/05/07
							.../.../...	BNT DATE : .../.../...	
							.../.../...	CHECKED	
							.../.../...	FAY DATE : .../.../...	
							.../.../...	DRAWING FOR	
					#	REVISION :	DATE	TENDER	

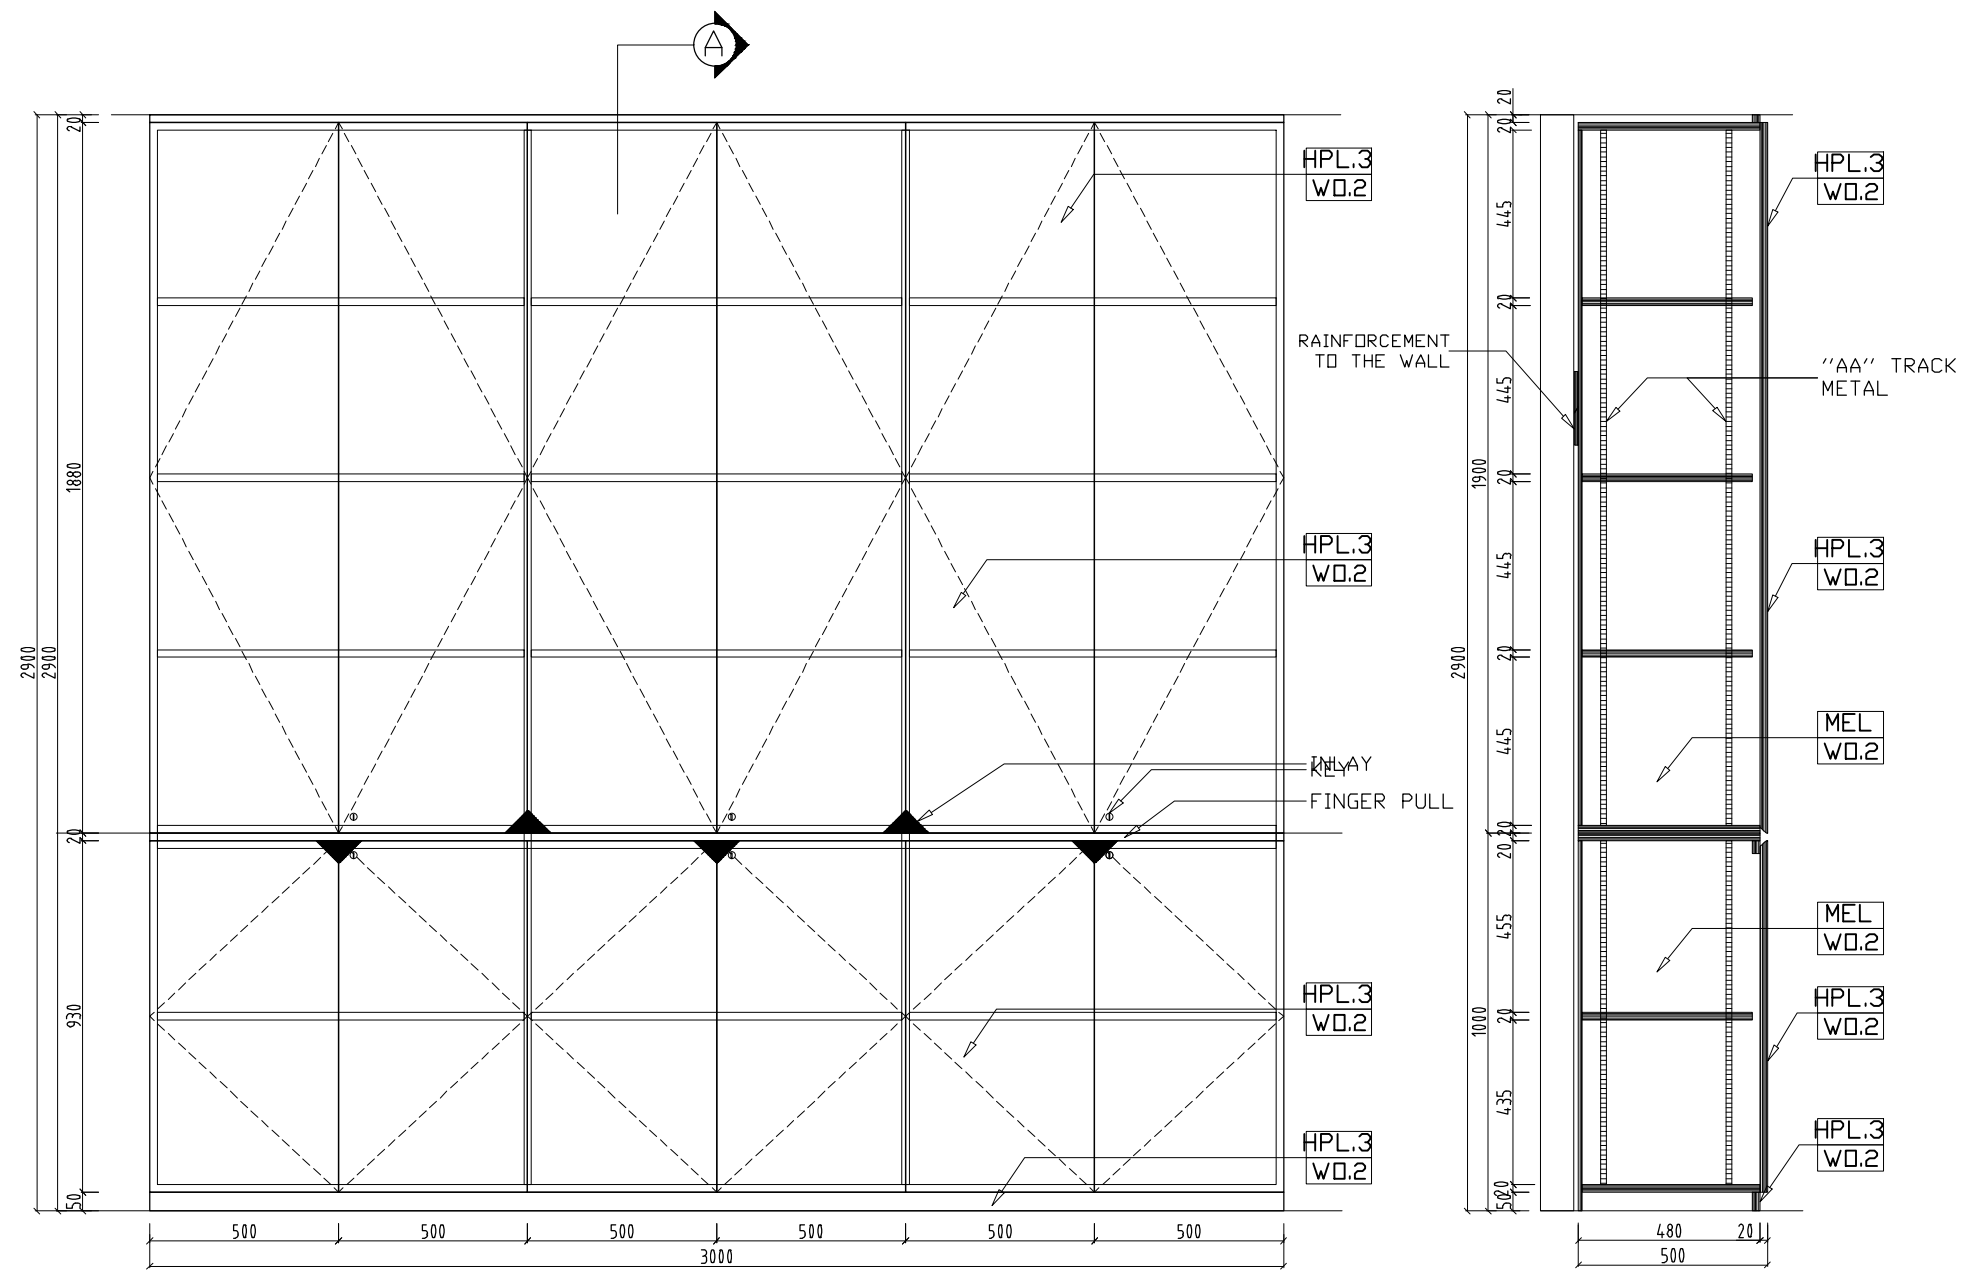






1 FRONT ELEVATION  
SKALA 1 : 20

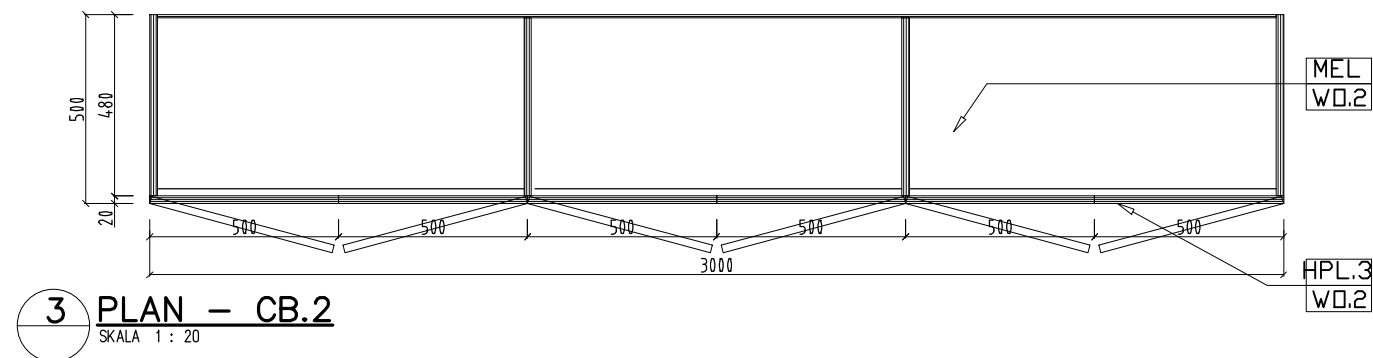2 SECTION - A  
SKALA 1 : 20



3 PLAN - CB.2  
SKALA 1 : 20


<div>OWNER/CLIENT</div> <div></div> <div>APPROVED : .../.../...</div> <div><div>..... (name)</div><div>..... (position)</div><div>(signed) ..... (Dep./Div.)</div></div>	<div>PROJECT</div> <div><div>BPDP</div><div>KELAPA SAWIT</div></div> <div>JL.Medan Merdeka Tim, RT.7/RW.1, Gambir, Kec. Gambir, Kota Jakarta Pusat, Daerah Khusus Ibukota Jakarta 10110</div>	<div>INTERIOR DESIGN CONSULTANT</div> <div><div>PT. ADEA AGKASAMA</div><div>Jl. Hati Suci No. 4 Gd. Sakura Lt. 2 Room 201 Kel. Kampung Bali, Kec. Tanah Abang, Jakarta Pusat Telp. 021 - 2303483 , Fax. 021 - 2303483</div><div>APPROVED : //</div></div> <div>OTHERS</div>	<div>DRAWING TITLE</div> <div>CABINET</div> <div>SCALE : 1 : 20</div> <div>ALL MEASUREMENT MUST BE CHECKED AT BY SITE BY THE CONTRACTORS AND ANY DIFFERENCES REPORTED/INITIATED TO THE DESIGNER FOR CLARIFICATION BEFORE PROCEEDING.</div>	<div><div><div>△</div><div>△</div><div>△</div><div>△</div><div>△</div><div>△</div></div><div><div>...</div><div>...</div><div>...</div><div>...</div><div>...</div><div>...</div></div><div>#</div><div>REVISION :</div><div>DATE</div></div>	<div><div>DRAWN</div><div>BNT</div><div>DATE : .../.../...</div><div>CHECKED</div><div>FAY</div><div>DATE : .../.../...</div><div>DRAWING FOR</div></div> <div><div>DRAWING NUMBER</div><div>INF.DAIS-CB.1</div><div>PAGE</div><div>136</div><div>TENDER</div></div> <div>DATE : 2024/05/22</div>
---	---	---	--	---	---

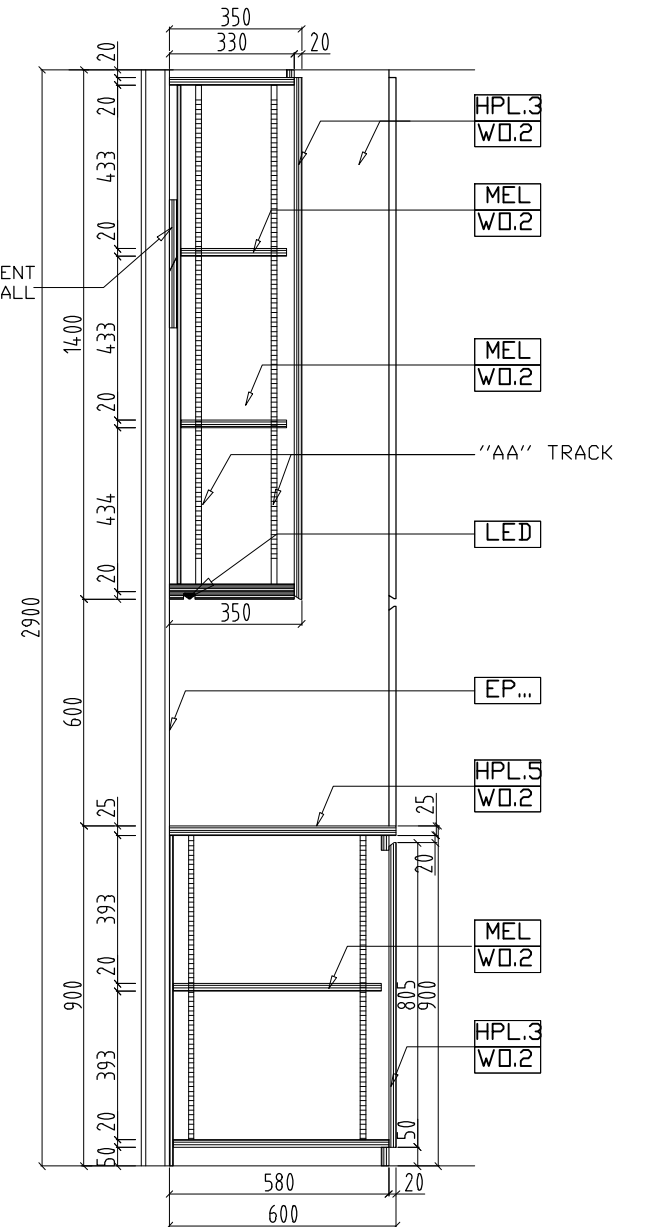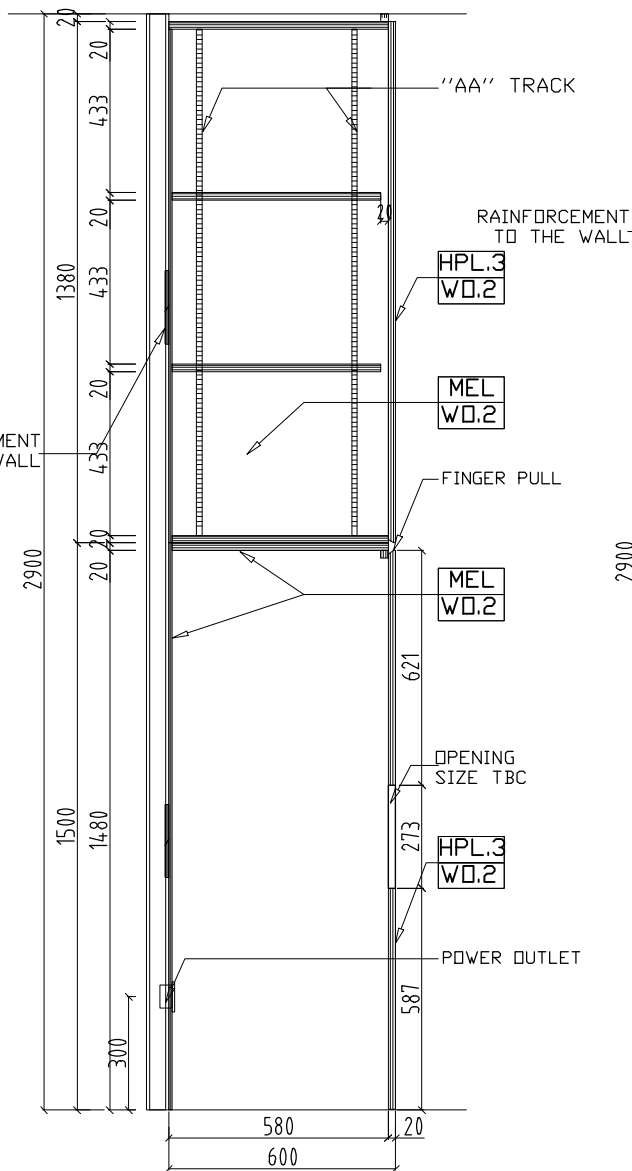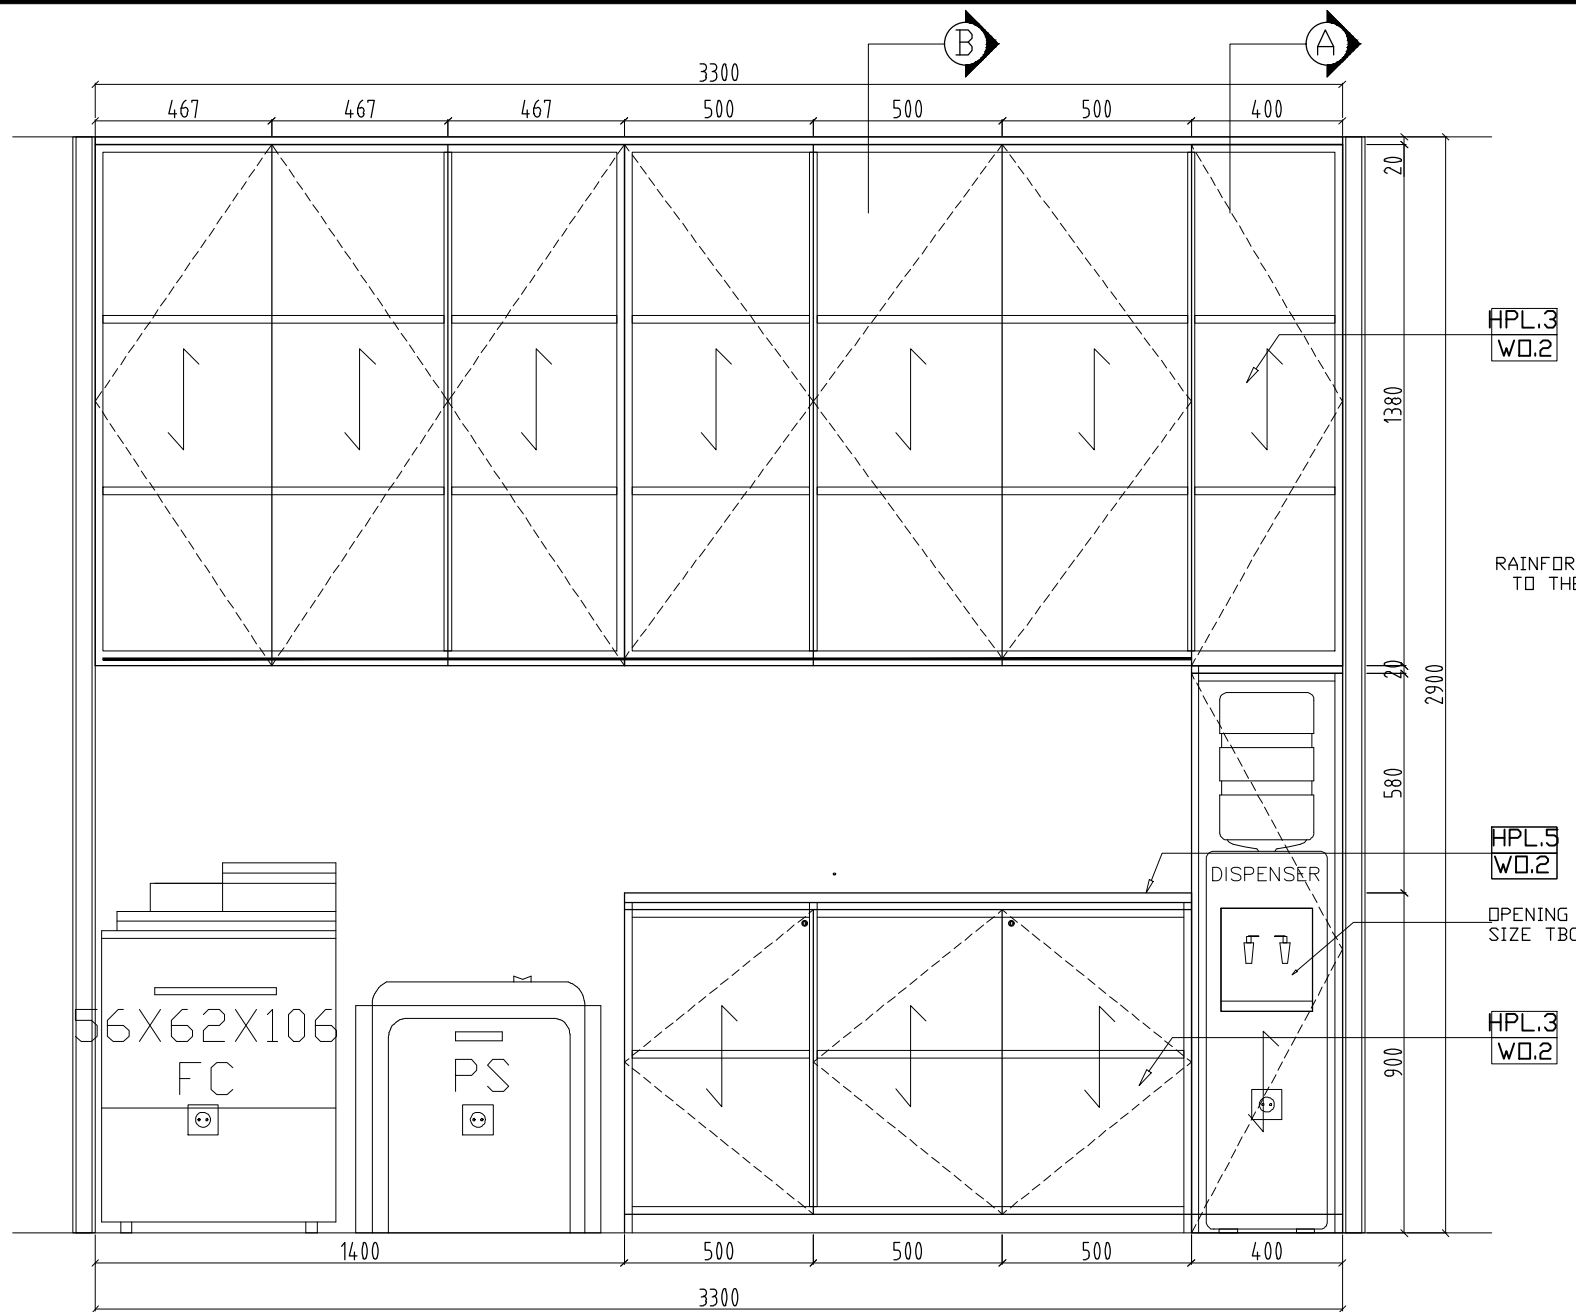



1 FRONT ELEVATION  
SKALA 1 : 25


2 SECTION - A  
SKALA 1 : 25

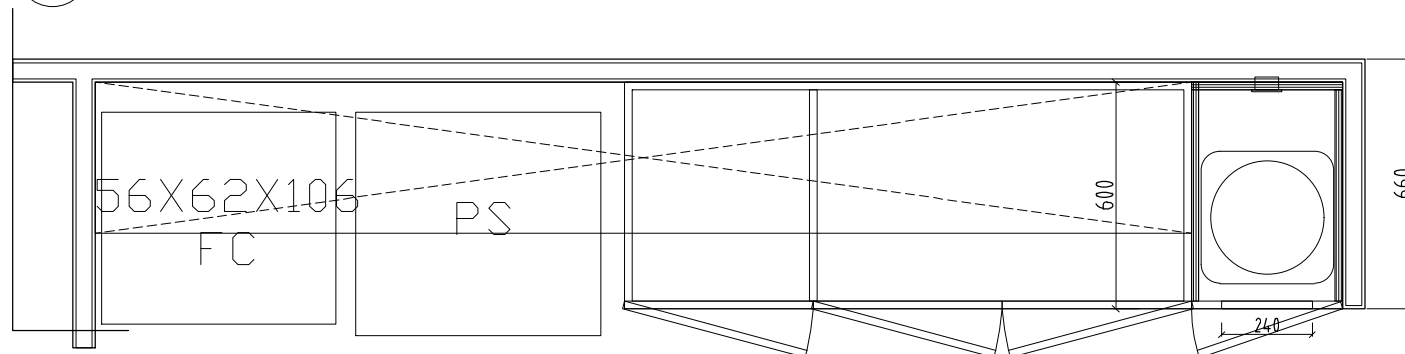3 SECTION - B  
SKALA 1 : 25




4 PLAN - CB.3  
SKALA 1 : 25


<div>OWNER/CLIENT</div> <div></div> <div>APPROVED : .../.../...</div> <div><div>..... (name)</div><div>..... (position)</div><div>..... (Dep./Div.)</div><div>(signed)</div></div>	<div>PROJECT</div> <div><div>BPDP</div><div>KELAPA SAWIT</div></div> <div>JL.Medan Merdeka Tim, RT.7/RW.1, Gambir, Kec. Gambir, Kota Jakarta Pusat, Daerah Khusus Ibukota Jakarta 10110</div>	<div>INTERIOR DESIGN CONSULTANT</div> <div><div>PT. ADEA AGKASAMA</div><div>Jl. Hati Suci No. 4 Gd. Sakura Lt. 2 Room 201 Kel. Kampung Bali, Kec. Tanah Abang, Jakarta Pusat Telp. 021 - 2303483 , Fax. 021 - 2303483</div><div>APPROVED : //</div></div> <div>OTHERS</div>	<div>DRAWING TITLE</div> <div>CABINET</div> <div>SCALE : 1 : 25</div> <div>ALL MEASUREMENT MUST BE CHECKED AT BY SITE BY THE CONTRACTORS AND ANY DIFFERENCES REPORTED/INITIATED TO THE DESIGNER FOR CLARIFICATION BEFORE PROCEEDING.</div>	<div><div><div>△</div><div>△</div><div>△</div><div>△</div><div>△</div><div>#</div></div><div><div>...</div><div>...</div><div>...</div><div>...</div><div>...</div><div>REVISION :</div></div><div><div>.../.../...</div><div>.../.../...</div><div>.../.../...</div><div>.../.../...</div><div>.../.../...</div><div>DATE</div></div></div>	<div><div>DRAWN BNT DATE : .../.../...</div><div>CHECKED FAY DATE : .../.../...</div><div>DRAWING FOR</div></div> <div><div>DRAWING NUMBER INF.DAIS-CB.2</div><div>PAGE 137</div><div>TENDER</div><div>DATE : 2024/05/22</div></div>
---	---	---	--	--	--

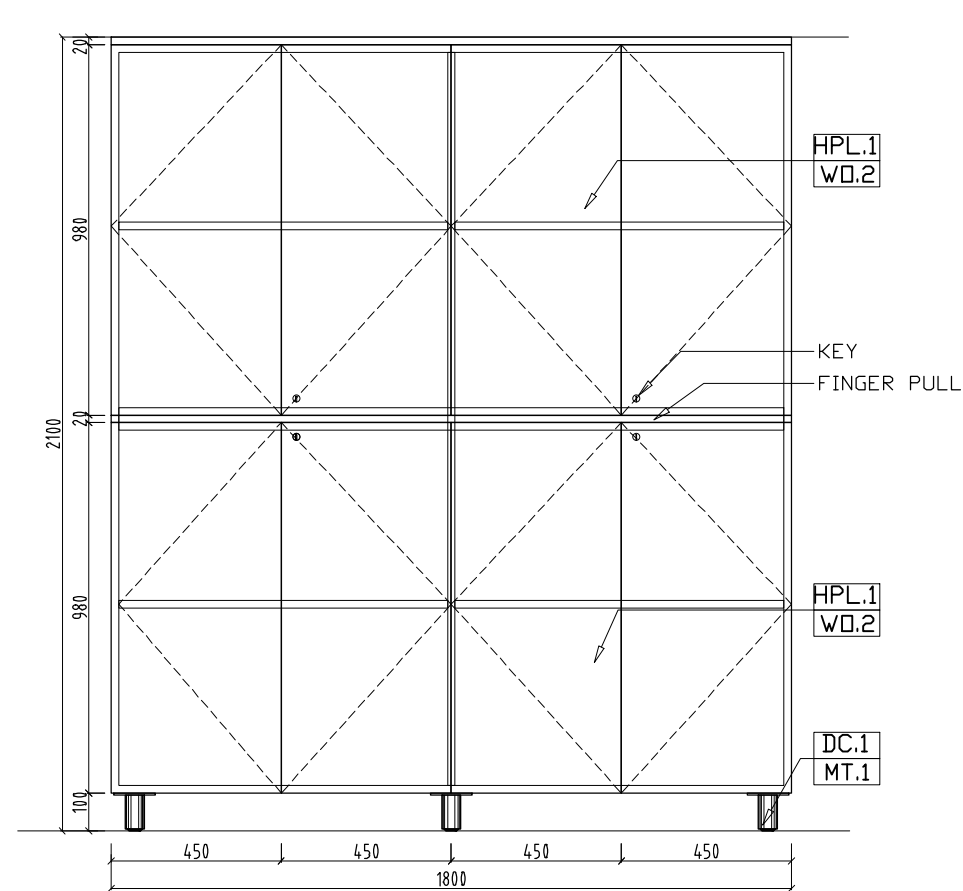



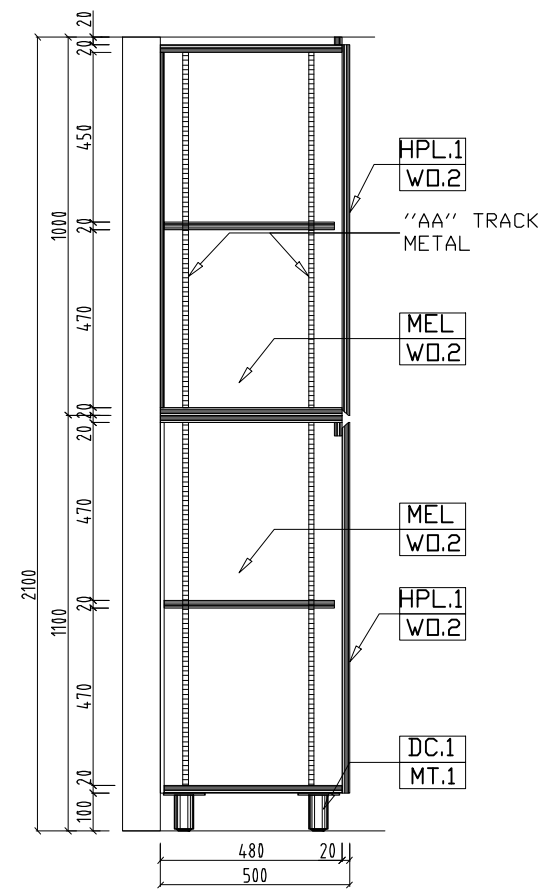

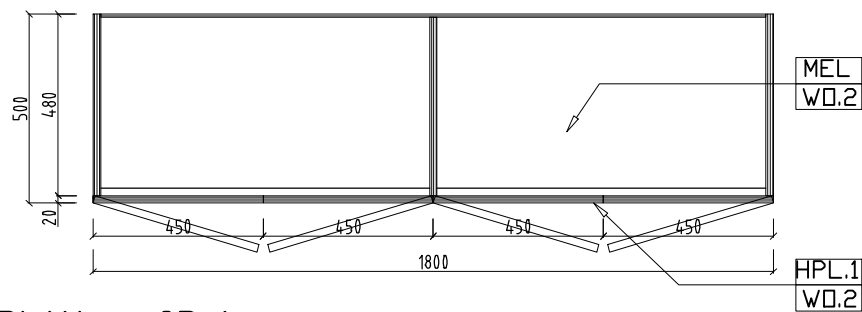


1 FRONT ELEVATION  
SKALA 1 : 20



2 SECTION - A  
SKALA 1 : 20








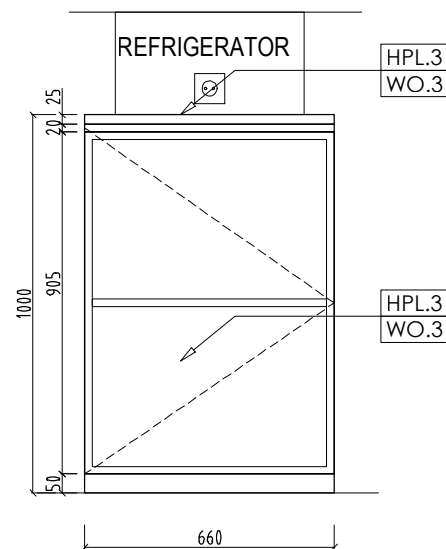
3 PLAN - CB.4  
SKALA 1 : 20

<div>OWNER/CLIENT</div> <div></div> <div>APPROVED : .../.../...</div> <div><div>..... (name)</div><div>..... (position)</div><div>..... (Dep./Div.)</div><div>(signed)</div></div>	<div>PROJECT</div> <div><div>BPDP</div><div>KELAPA SAWIT</div></div> <div>Jl.Medan Merdeka Tim, RT.7/RW.1, Gambir, Kec. Gambir, Kota Jakarta Pusat, Daerah Khusus Ibukota Jakarta 10110</div>	<div>INTERIOR DESIGN CONSULTANT</div> <div><div>PT. ADEA AGKASAMA</div><div>Jl. Hati Suci No. 4 Gd. Sakura Lt. 2 Room 201 Kel. Kampung Bali, Kec. Tanah Abang, Jakarta Pusat Telp. 021 - 2303483 , Fax. 021 - 2303483</div><div>APPROVED : //</div></div>	<div>OTHERS</div>	<div>DRAWING TITLE</div> <div>CABINET</div>	<div></div> <div></div> <div>.../.../...</div>	<div>DRAWN</div> <div>BNT</div> <div>DATE : .../.../...</div>	<div>DRAWING NUMBER</div> <div>INF.DAIS-CB.3</div>
					<div></div> <div></div> <div>.../.../...</div>	<div>CHECKED</div> <div>FAY</div> <div>DATE : .../.../...</div>	<div>PAGE</div> <div>138</div>
				<div>SCALE : 1 : 20</div>	<div></div> <div></div> <div>.../.../...</div>		
				<div>ALL MEASUREMENT MUST BE CHECKED AT BY SITE BY THE CONTRACTORS AND ANY DIFFERENCES REPORTED/INITIATED TO THE DESIGNER FOR CLARIFICATION BEFORE PROCEEDING.</div>	<div></div> <div></div> <div>.../.../...</div>		
					<div></div> <div>#</div> <div>REVISION :</div>	<div>DATE</div>	
					<div>DRAWING FOR</div> <div>TENDER</div>		<div>DATE : 2024/05/22</div>







<div>OWNER/CLIENT</div> <div></div> <div>sawit</div> <div>APPROVED : .../.../...</div> <div><div>..... (name)</div><div>..... (position)</div><div>(signed) .....</div><div>..... (Dep./Div.)</div></div>	<div>PROJECT</div> <div>BPD</div> <div>KELAPA SAWIT</div> <div>Jl.Medan Merdeka Tim, RT.7/RW.1, Gambir, Kec. Gambir, Kota Jakarta Pusat, Daerah Khusus Ibukota Jakarta 10110</div>	<div>INTERIOR DESIGN CONSULTANT</div> <div>PT. MADEA AGKASAMA</div> <div>Jl. Hati Suci No. 4 Gd. Sakura Lt. 2 Room 201 Kel. Kampung Bali, Kec. Tanah Abang, Jakarta Pusat Telp. 021 - 2303483 , Fax. 021 - 2303483</div> <div>APPROVED : //</div>	<div>OTHERS</div>	<div>DRAWING TITLE</div> <div>CABINET</div>	<div></div> <div></div> <div>.../.../...</div>	<div>DRAWN</div> <div>BNT</div> <div>DATE : .../.../...</div>	<div>DRAWING NUMBER</div> <div>INF.DAIS-CB.4</div>
				<div>SCALE : 1 : 20</div>	<div></div> <div></div> <div>.../.../...</div>	<div>CHECKED</div> <div>FAY</div> <div>DATE : .../.../...</div>	<div>PAGE</div> <div>139</div>
				<div>ALL MEASUREMENT MUST BE CHECKED AT BY SITE BY THE CONTRACTORS AND ANY DIFFERENCES REPORTED/INITIATED TO THE DESIGNER FOR CLARIFICATION BEFORE PROCEEDING.</div>	<div></div> <div></div> <div>.../.../...</div>	<div>DRAWING FOR</div> <div>TENDER</div>	<div>DATE : 2024/05/22</div>
					<div></div> <div></div> <div>.../.../...</div>		
					<div>#</div> <div>REVISION :</div> <div>DATE</div>		




1 FRONT ELEVATION  
SKALA 1 : 20

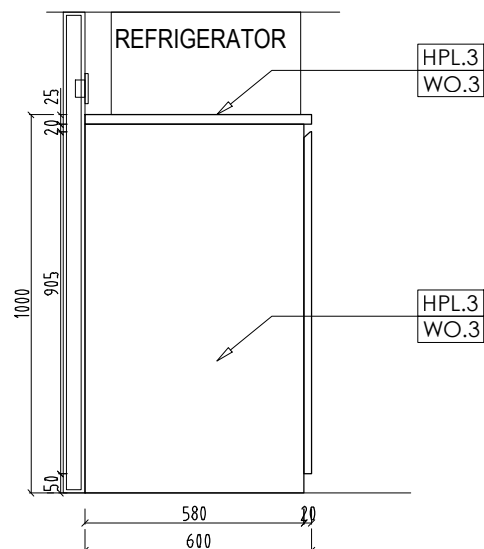


3 SIDE ELEVATION  
SKALA 1 : 20

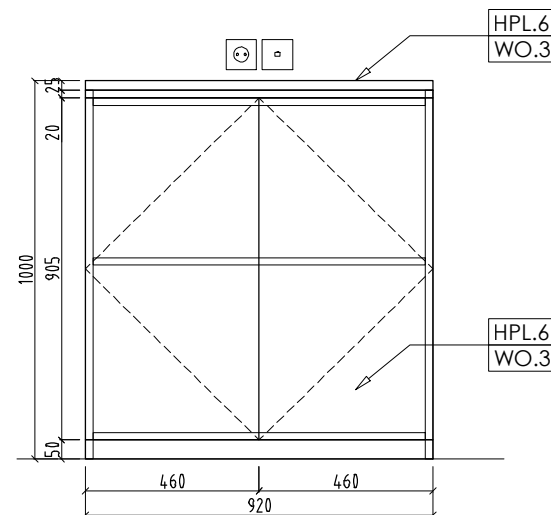


1 FRONT ELEVATION  
SKALA 1 : 20

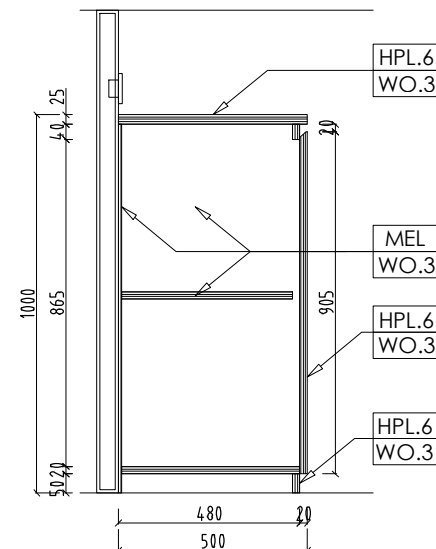


3 SECTION - B  
SKALA 1 : 20

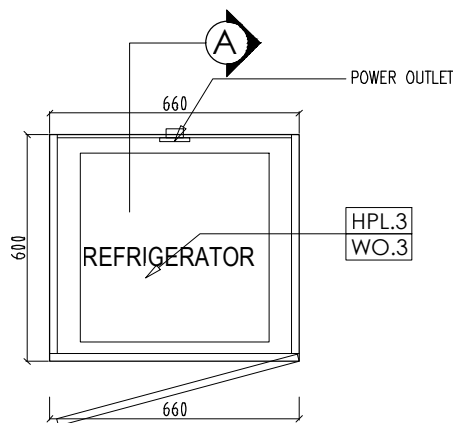



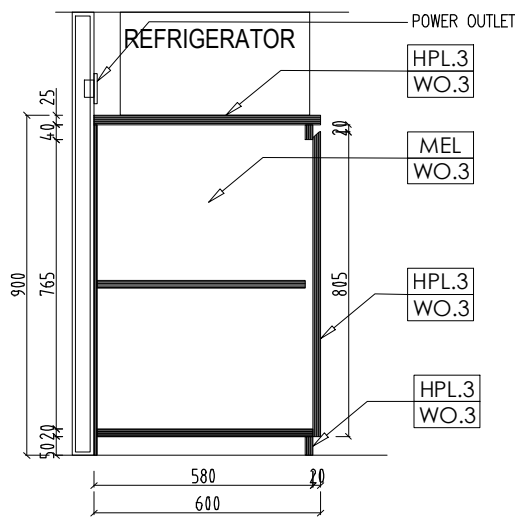

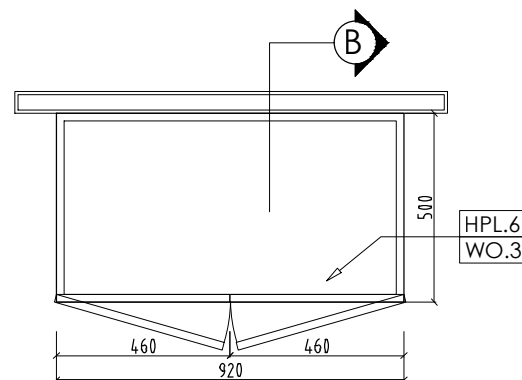

2 PLAN - CR.1  
SKALA 1 : 20




4 SECTION - A  
SKALA 1 : 20




2 PLAN - CR.2  
SKALA 1 : 20

<div>OWNER/CLIENT</div> <div></div> <div>APPROVED : .../.../...</div> <div><div>(signed)</div><div>..... (name)</div><div>..... (position)</div><div>..... (Dep./Div.)</div></div>	<div>PROJECT</div> <div>BPDP KELAPA SAWIT</div> <div>Jl.Medan Merdeka Tim, RT.7/RW.1, Gambir, Kec. Gambir, Kota Jakarta Pusat, Daerah Khusus Ibukota Jakarta 10110</div>	<div>INTERIOR DESIGN CONSULTANT</div> <div>PT. MADEA AGKASAMA</div> <div>Jl. Hati Suci No. 4 Gd. Sakura Lt. 2 Room 201 Kel. Kampung Bali, Kec. Tanah Abang, Jakarta Pusat Telp. 021 - 2303483 , Fax. 021 - 2303483</div> <div>APPROVED : //</div>	<div>OTHERS</div>	<div>DRAWING TITLE</div> <div>CREDENZA</div> <div>SCALE : 1 : 20</div> <div>ALL MEASUREMENT MUST BE CHECKED AT BY SITE BY THE CONTRACTORS AND ANY DIFFERENCES REPORTED/INITIATED TO THE DESIGNER FOR CLARIFICATION BEFORE PROCEEDING.</div>	<div></div> <div></div> <div></div> <div></div> <div></div> <div>#</div>	<div></div> <div></div> <div></div> <div></div> <div></div> <div>REVISION :</div>	<div>.../.../...</div> <div>.../.../...</div> <div>.../.../...</div> <div>.../.../...</div> <div>.../.../...</div> <div>DATE</div>	<div>DRAWN</div> <div>BNT</div> <div>DATE : .../.../...</div> <div>CHECKED</div> <div>FAY</div> <div>DATE : .../.../...</div> <div>DRAWING FOR</div>	<div>DRAWING NUMBER</div> <div>INF.DAIS-CR1</div> <div>PAGE</div> <div>140</div> <div>TENDER</div>	<div>DATE : 2024/05/22</div>
---	--	---	-------------------	---	---	---	--	--	--	------------------------------

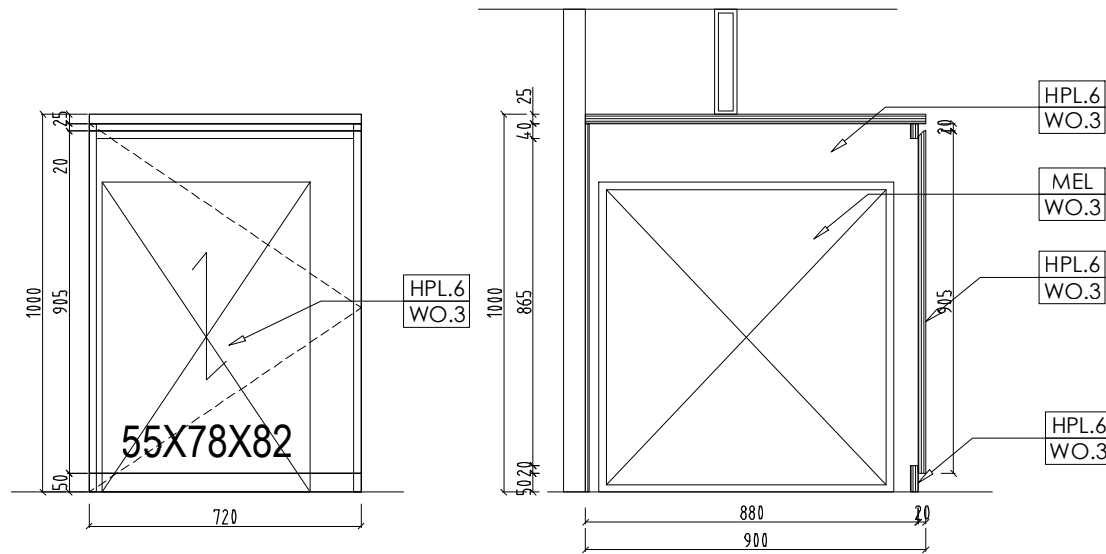


1 FRONT ELEVATION  
SKALA 1 : 20

3 SECTION – A  
SKALA 1 : 20

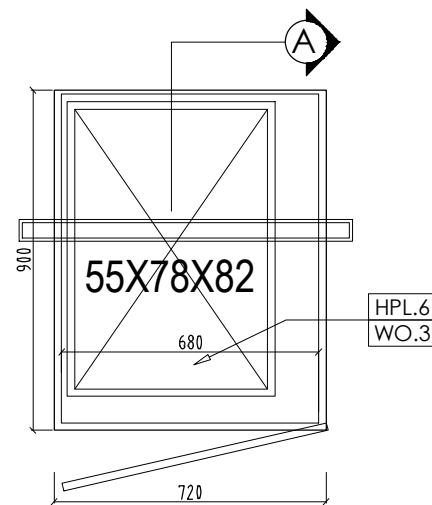


2 PLAN – CR.2A  
SKALA 1 : 20

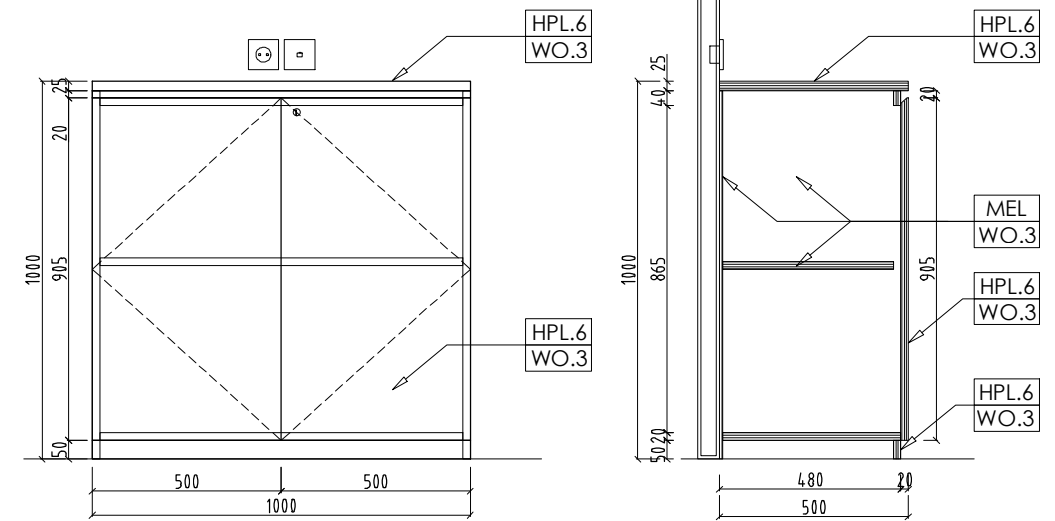


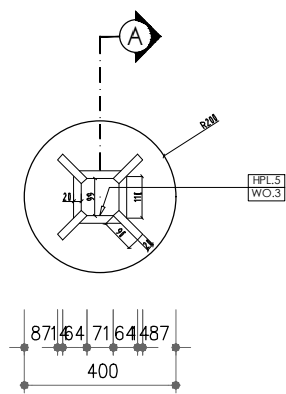
1 FRONT ELEVATION  
SKALA 1 : 20

3 SECTION – B  
SKALA 1 : 20

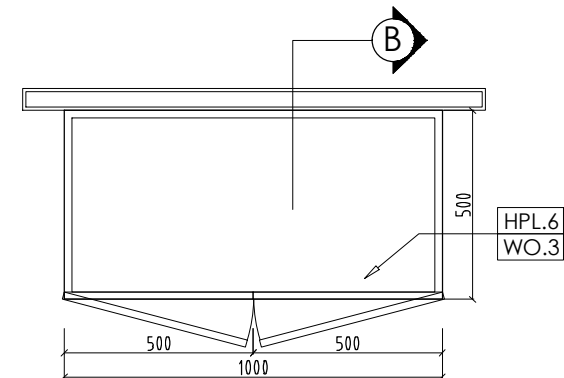


2 PLAN – CR.3  
SKALA 1 : 20


<div>OWNER/CLIENT</div> <div></div> <div>APPROVED : .../.../...</div> <div><div>..... (name)</div><div>..... (position)</div><div>..... (Dep./Div.)</div><div>(signed)</div></div>	<div>PROJECT</div> <div><div>BPDP</div><div>KELAPA SAWIT</div></div> <div>Jl.Medan Merdeka Tim, RT.7/RW.1, Gambir, Kec. Gambir, Kota Jakarta Pusat, Daerah Khusus Ibukota Jakarta 10110</div>	<div>INTERIOR DESIGN CONSULTANT</div> <div><div>PT.<div>MADEA</div>AGKASAMA</div></div> <div>Jl. Hati Suci No. 4 Gd. Sakura Lt. 2 Room 201 Kel. Kampung Bali, Kec. Tanah Abang, Jakarta Pusat Telp. 021 - 2303483 , Fax. 021 - 2303483</div> <div>APPROVED : //</div>	<div>OTHERS</div>	<div>DRAWING TITLE</div> <div>CREDENZA</div> <div>SCALE : 1 : 20</div> <div>ALL MEASUREMENT MUST BE CHECKED AT BY SITE BY THE CONTRACTORS AND ANY DIFFERENCES REPORTED/INITIATED TO THE DESIGNER FOR CLARIFICATION BEFORE PROCEEDING.</div>	<div><div>△</div><div>△</div><div>△</div><div>△</div><div>△</div></div> <div><div>...</div><div>...</div><div>...</div><div>...</div><div>...</div></div> <div><div>#</div><div>REVISION :</div></div>	<div><div>.../.../...</div><div>.../.../...</div><div>.../.../...</div><div>.../.../...</div><div>.../.../...</div></div> <div><div>DATE : .../.../...</div><div>DATE : .../.../...</div><div>DATE : .../.../...</div></div>	<div><div>DRAWN</div><div>BNT</div><div>DATE : .../.../...</div></div> <div><div>CHECKED</div><div>FAY</div><div>DATE : .../.../...</div></div> <div><div>DRAWING FOR</div><div>TENDER</div></div>	<div><div>DRAWING NUMBER</div><div>INF.DAIS-CR2</div></div> <div><div>PAGE</div><div>141</div></div> <div><div>DATE : 2024/05/22</div></div>
---	---	---	-------------------	---	--	--	--	--





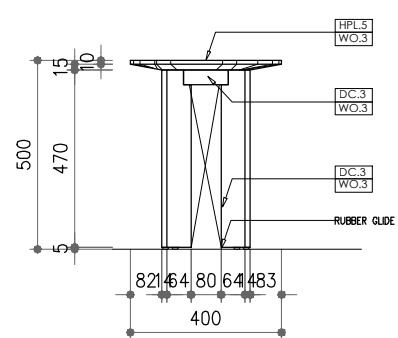

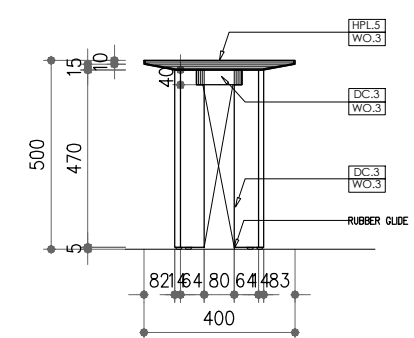

PLAN - CT.1  
SCALE 1 : 20




FRONT ELEVATION  
SCALE 1 : 20







 

SECTION - A  
SCALE 1 : 20

OWNER/CLIENT  APPROVED : .../.../...  ..... (name) ..... (position) ..... (Dep./Div.) (signed)	PROJECT  BPDB KELAPA SAWIT  JL.Medan Merdeka Tim, RT.7/RW.1, Gambir, Kec. Gambir, Kota Jakarta Pusat, Daerah Khusus Ibukota Jakarta 10110	INTERIOR DESIGN CONSULTANT  PT. <b>MADEA</b> <b>MAGKASAMA</b>  Jl. Hati Suci No. 4 Gd. Sakura Lt. 2 Room 201 Kel. Kampung Bali, Kec. Tanah Abang, Jakarta Pusat Telp. 021 - 2303483 , Fax. 021 - 2303483 APPROVED : //	OTHERS	DRAWING TITLE  COFFEE TABLE CT. 1  SCALE : 1 : 20  ALL MEASUREMENT MUST BE CHECKED AT BY SITE BY THE CONTRACTORS AND ANY DIFFERENCES REPORTED/INITIATED TO THE DESIGNER FOR CLARIFICATION BEFORE PROCEEDING.			.../.../...	DRAWN	DRAWING NUMBER  INF.DAIS-CT1  PAGE  142  DATE : 2024/04/22
							.../.../...	BNT DATE : .../.../...	
							.../.../...	CHECKED	
							.../.../...	FAY DATE : .../.../...	
							.../.../...	DRAWING FOR	
					#	REVISION :	DATE	TENDER	




NOTE  
C-PD2 :  
MATERIAL :  
FINISHING :  
DIMENSION :  
LAMP :


OWNER/CLIENT  APPROVED : .../.../...  ..... (name) ..... (position) ..... (signed) (Dep./Div.)	PROJECT  BPDP KELAPA SAWIT  Jl.Medan Merdeka Tim, RT.7/RW.1, Gambir, Kec. Gambir, Kota Jakarta Pusat, Daerah Khusus Ibukota Jakarta 10110	INTERIOR DESIGN CONSULTANT  PT. <b>M</b> ADEA AGKASAMA  Jl. Hati Suci No. 4 Gd. Sakura Lt. 2 Room 201 Kel. Kampung Bali, Kec. Tanah Abang, Jakarta Pusat Telp. 021 - 2303483 , Fax. 021 - 2303483 APPROVED : //	OTHERS	DRAWING TITLE  PENDANT LAMP  SCALE : NFC  ALL MEASUREMENT MUST BE CHECKED AT BY SITE BY THE CONTRACTORS AND ANY DIFFERENCES REPORTED/INITIATED TO THE DESIGNER FOR CLARIFICATION BEFORE PROCEEDING.			.../.../...	DRAWN	DRAWING NUMBER  INF.DAIS-C-PD  PAGE  143  DATE : 2024/05/22
							.../.../...	BNT DATE : .../.../...	
							.../.../...	CHECKED	
							.../.../...	FAY DATE : .../.../...	
							.../.../...	DRAWING FOR	
					#	REVISION :	DATE	TENDER	






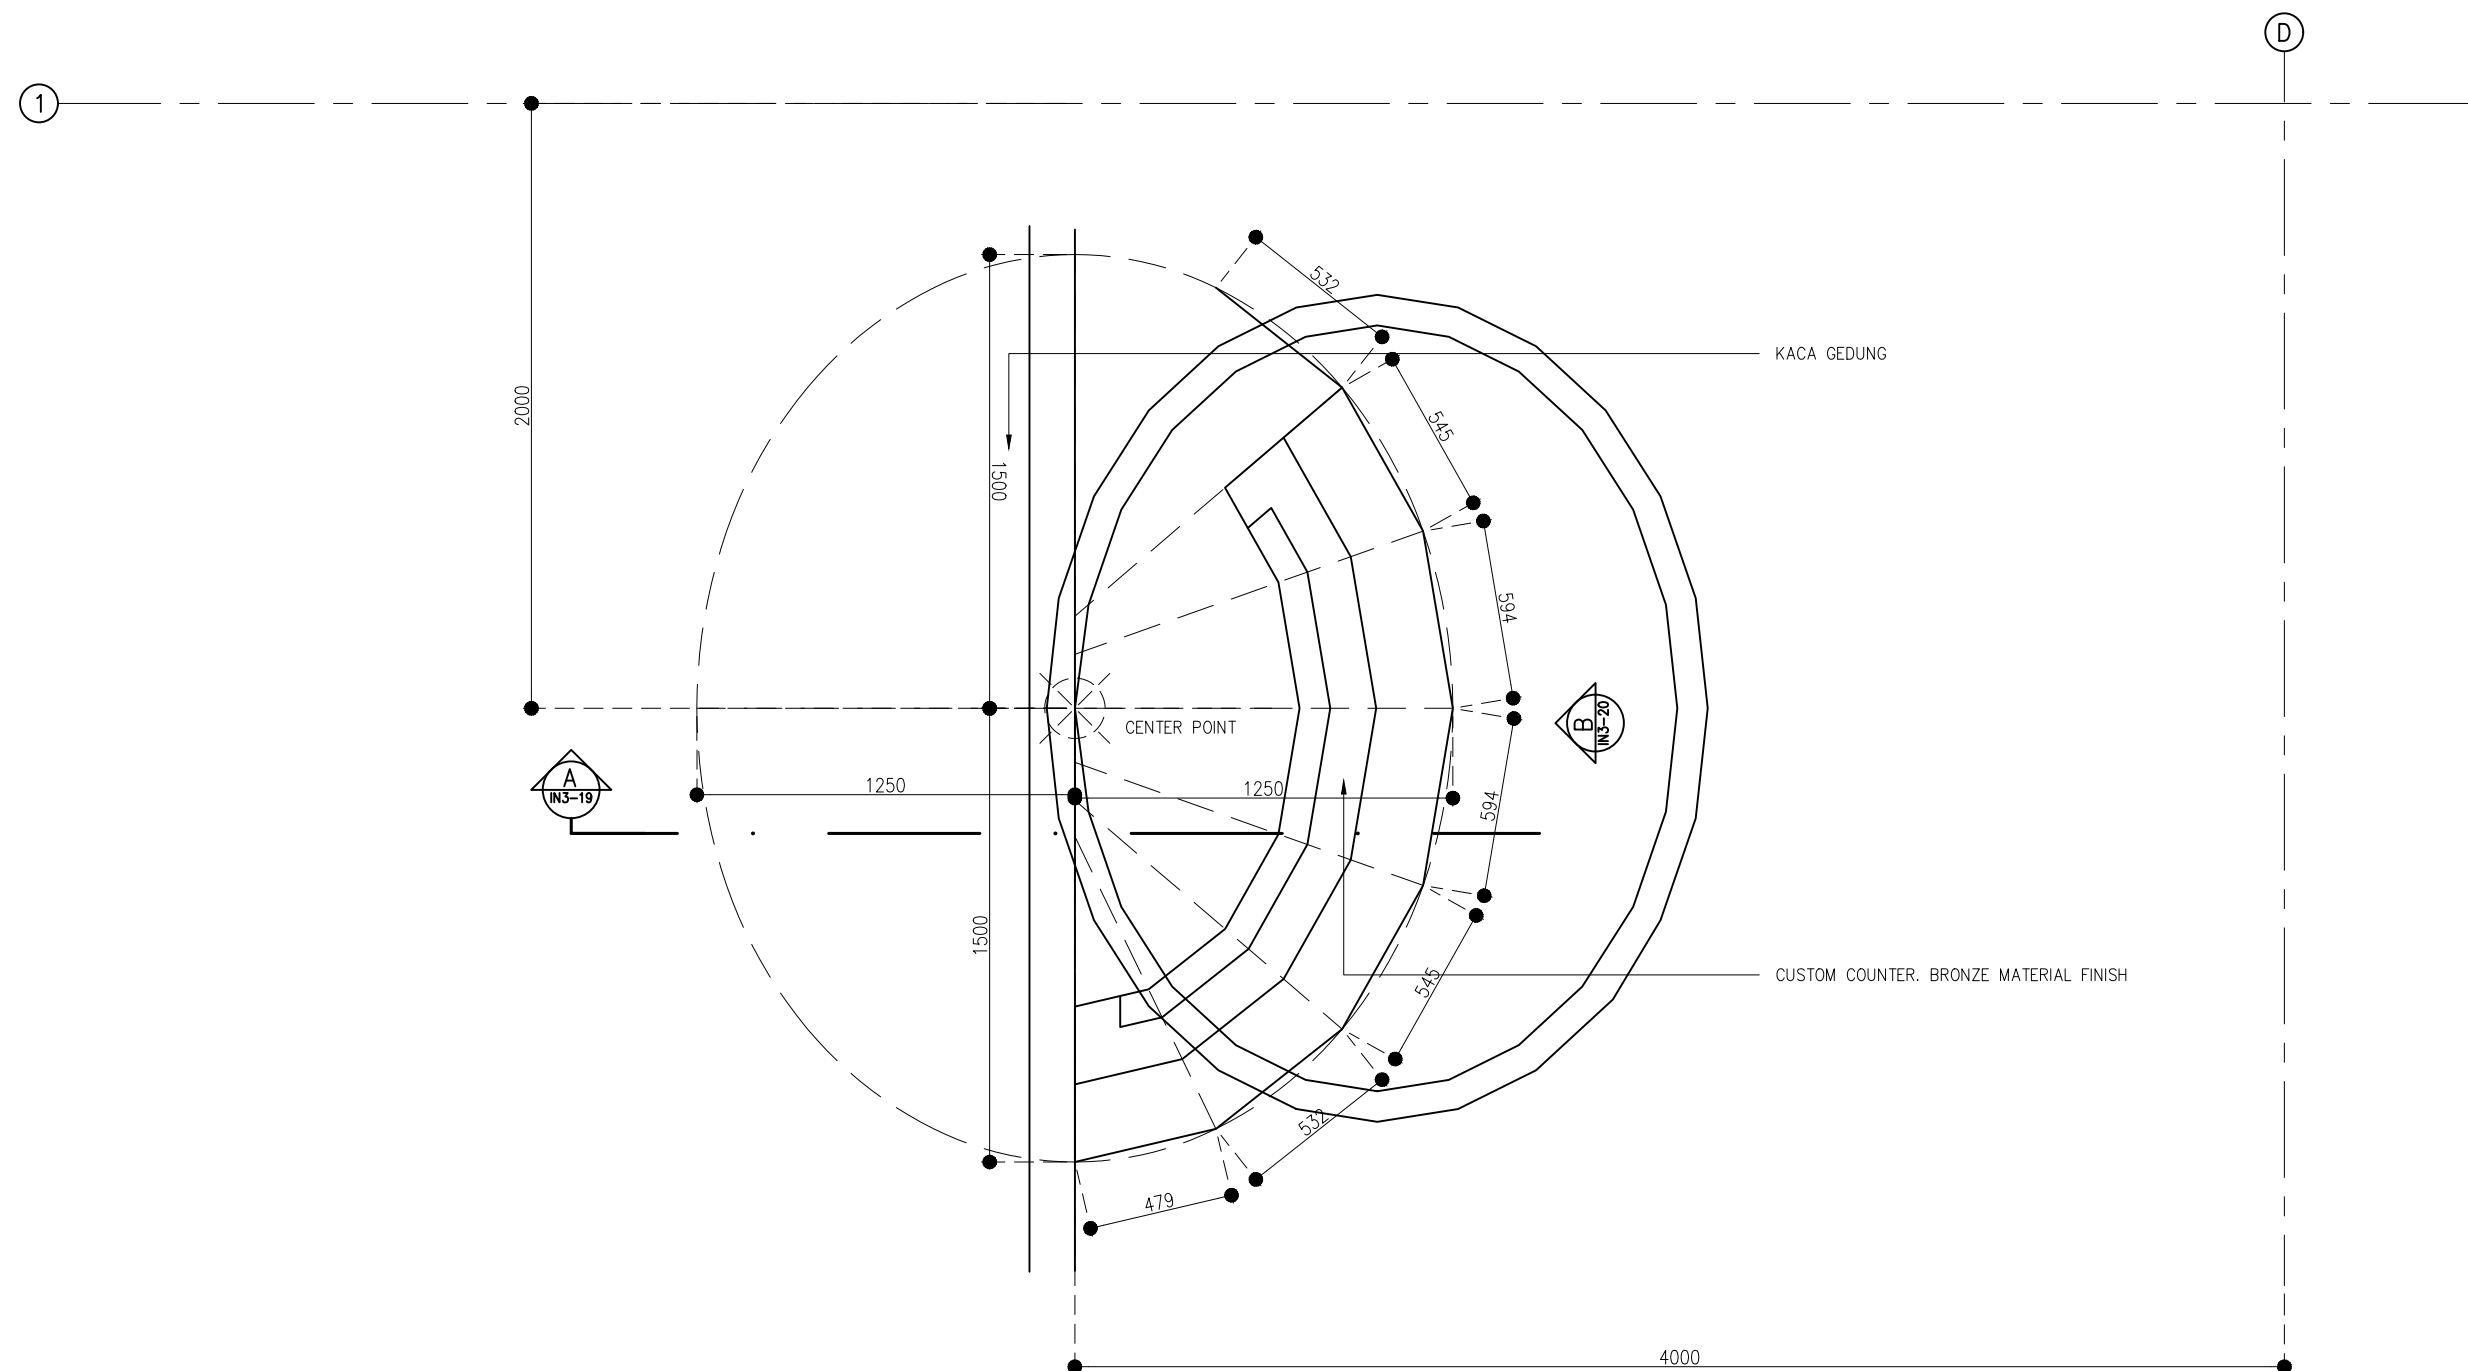





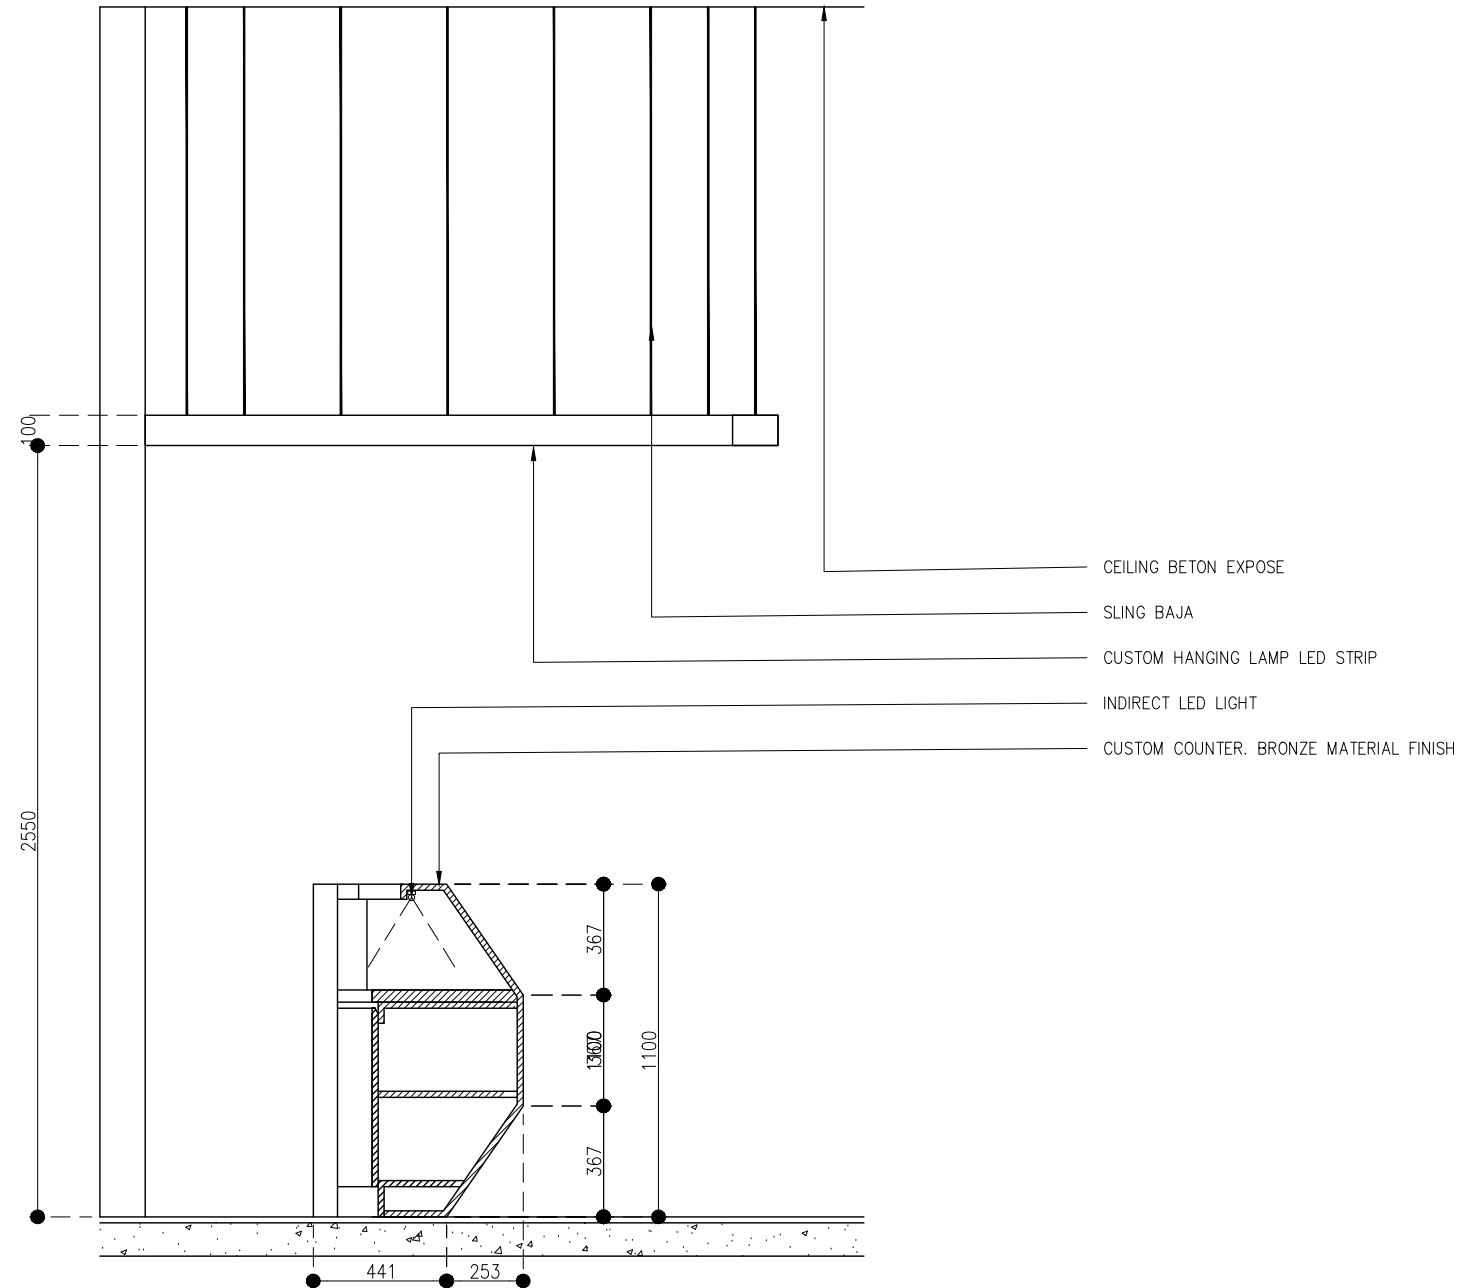

1 DETAIL COFFEE CORNER (6)  
IN1-01 SCALE 1 : 25


<div>OWNER/CLIENT</div>  <div>APPROVED : .../.../'...</div> <div> <div>..... (name)</div> <div>..... (position)</div> <div>(signed) ..... (Dep./Div.)</div> </div>	<div>PROJECT</div> <div>BDPD KELAPA SAWIT</div> <div>JL.Medan Merdeka Tim, RT.7/RW.1, Gambir, Kec. Gambir, Kota Jakarta Pusat, Daerah Khusus Ibukota Jakarta 10110</div>	<div>INTERIOR DESIGN CONSULTANT</div> <div>PT. Imadea Magkasama</div> <div>APPROVED : //</div>	<div>OTHERS</div>	<div>DRAWING TITLE</div> <div>DENAH COFFEE CORNER GROUND FLOOR</div>	<div>△</div> <div>△</div> <div>△</div> <div>△</div> <div>△</div>	<div>.../.../'...</div> <div>.../.../'...</div> <div>.../.../'...</div> <div>.../.../'...</div> <div>.../.../'...</div>	<div>DRAWN</div> <div>BNT</div> <div>DATE : .../.../'...</div>	<div>DRAWING NUMBER</div> <div>IN3.DAIS</div>
				<div>SCALE : 1 : 25</div>	<div>△</div>	<div>.../.../'...</div>	<div>CHECKED</div> <div>FAY</div> <div>DATE : .../.../'...</div>	<div>PAGE</div> <div>18</div>
				<div>ALL MEASUREMENT MUST BE CHECKED AT BY SITE BY THE CONTRACTORS AND ANY DIFFERENCES REPORTED/INITIATED TO THE DESIGNER FOR CLARIFICATION BEFORE PROCEEDING.</div>	<div>△</div>	<div>.../.../'...</div>	<div>DRAWING FOR</div> <div>TENDER</div>	<div>DATE : 2024/05/10</div>
				<div>#</div>	<div>REVISION :</div>	<div>DATE</div>		


2 SECTION A  
IN3-18 SCALE 1 : 25



<div>OWNER/CLIENT</div> <div></div> <div>sawit</div> <div>APPROVED : .../.../...</div> <div><div>..... (name)</div><div>..... (position)</div><div>..... (Dep./Div.)</div><div>(signed)</div></div>	<div>PROJECT</div> <div><div>BPDP</div><div>KELAPA SAWIT</div></div> <div>Jl.Medan Merdeka Tim, RT.7/RW.1, Gambir, Kec. Gambir, Kota Jakarta Pusat, Daerah Khusus Ibukota Jakarta 10110</div>	<div>INTERIOR DESIGN CONSULTANT</div> <div><div>PT. Imadea Magkasama</div></div> <div>APPROVED : //</div>	<div>OTHERS</div>	<div>DRAWING TITLE</div> <div>SECTION A COFFEE CORNER GROUND FLOOR</div> <div>SCALE : 1 : 25</div> <div>ALL MEASUREMENT MUST BE CHECKED AT BY SITE BY THE CONTRACTORS AND ANY DIFFERENCES REPORTED/INITIATED TO THE DESIGNER FOR CLARIFICATION BEFORE PROCEEDING.</div>	<div></div> <div></div> <div>.../.../...</div>	<div>DRAWN</div> <div>BNT</div> <div>DATE : .../.../...</div>	<div>DRAWING NUMBER</div> <div>IN3.DAIS</div>
				<div></div> <div></div> <div>.../.../...</div>	<div>CHECKED</div> <div>FAY</div> <div>DATE : .../.../...</div>	<div>PAGE</div> <div>19</div>	
				<div></div> <div></div> <div>.../.../...</div>			
				<div></div> <div></div> <div>.../.../...</div>			
				<div></div> <div></div> <div>.../.../...</div>			
				<div>#</div> <div>REVISION :</div> <div>DATE</div>	<div>DRAWING FOR</div> <div>TENDER</div> <div>DATE : 2024/05/10</div>		

3 TAMPAK B  
IN3-18 SCALE 1 : 25

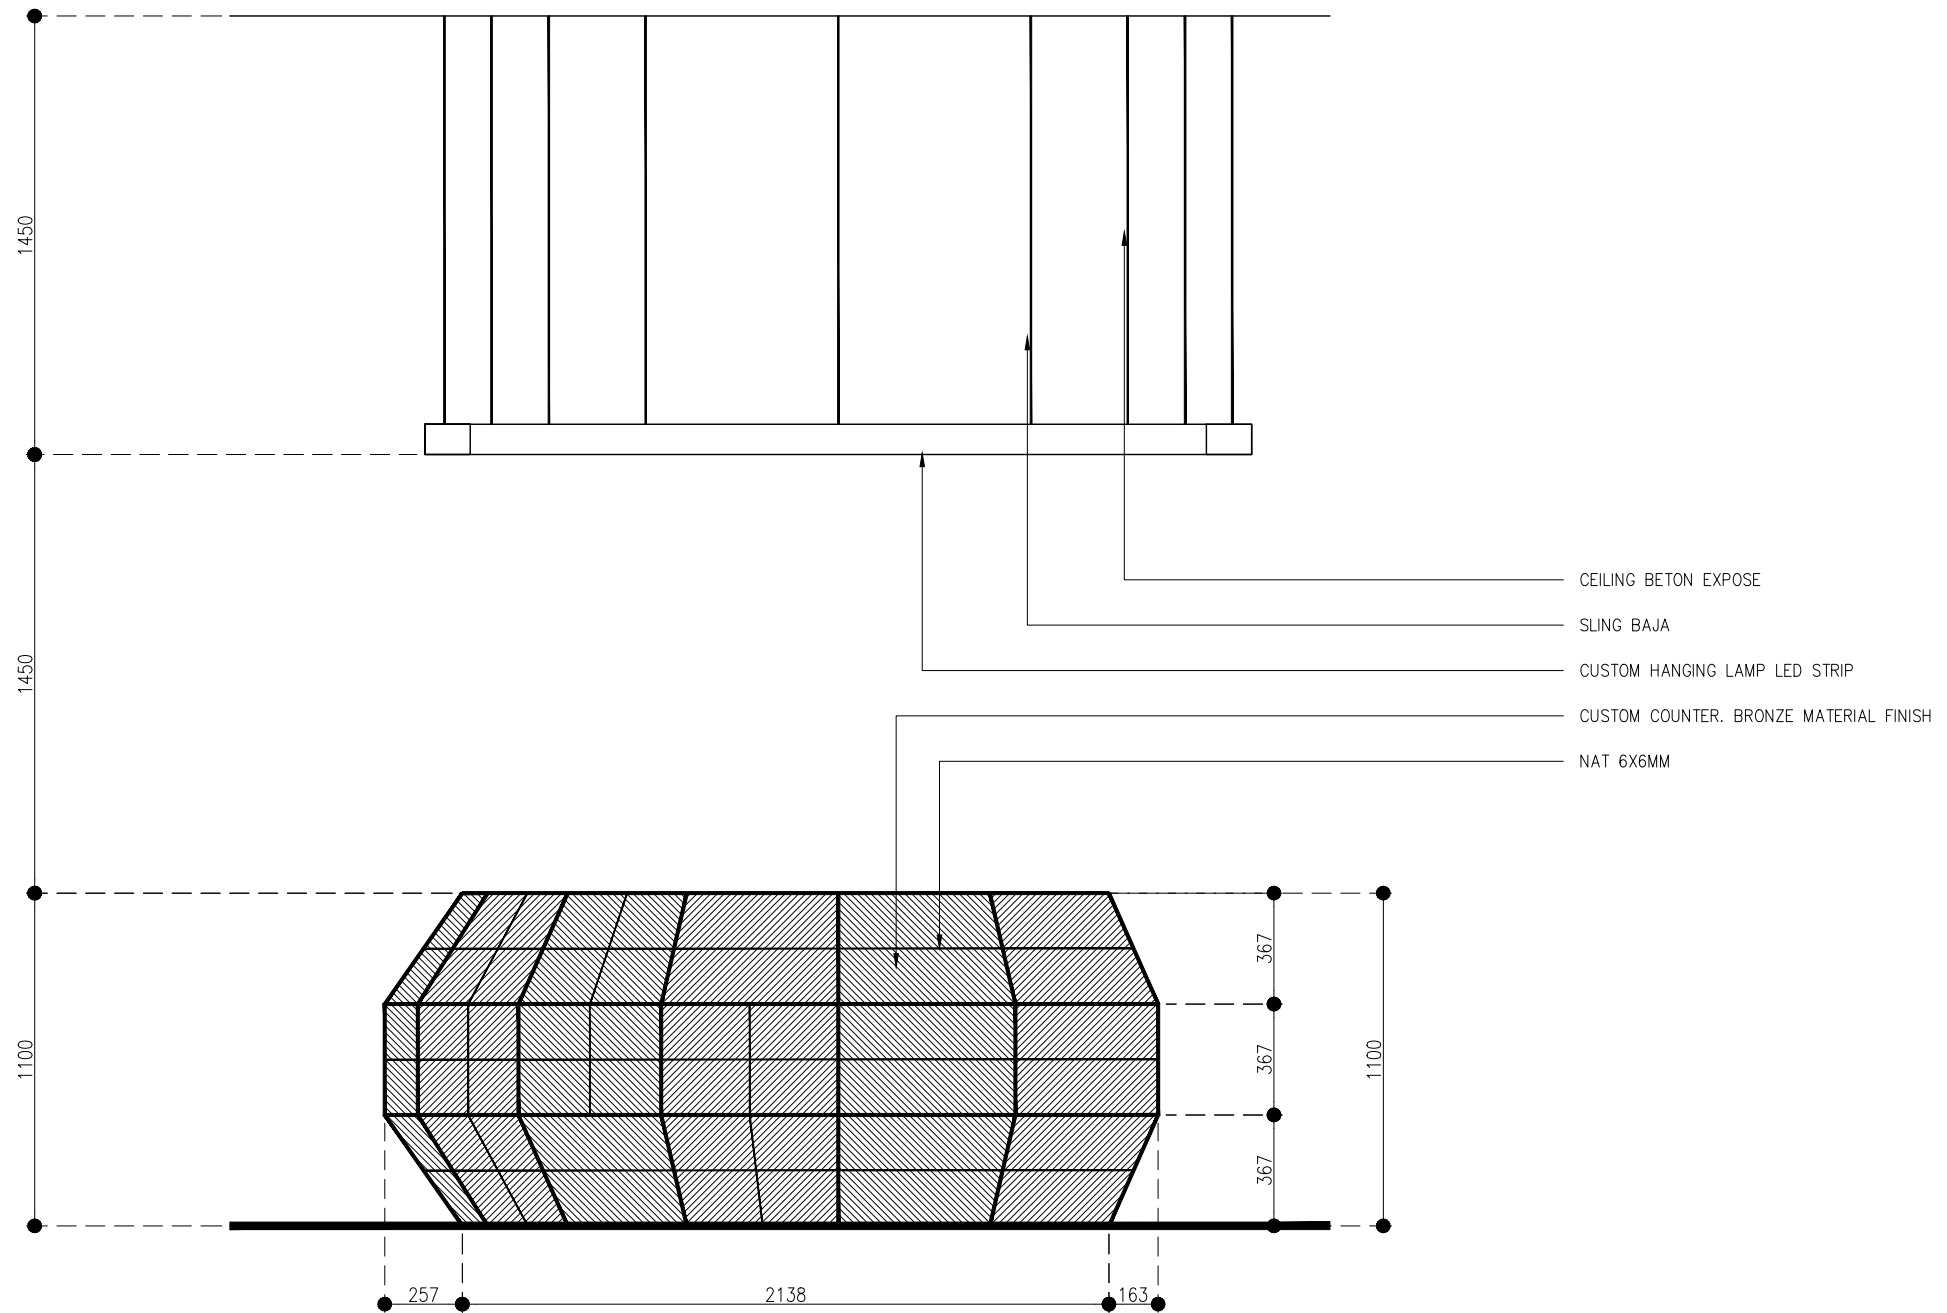

OWNER/CLIENT  
  
APPROVED : .../.../...  
(signed)

PROJECT  
BPDP  
KELAPA SAWIT  
JL.Medan Merdeka Tim, RT.7/RW.1, Gambir,  
Kec. Gambir, Kota Jakarta Pusat, Daerah  
Khusus Ibukota Jakarta 10110


INTERIOR DESIGN CONSULTANT  
PT. Imadea Magkasama  
APPROVED : //

OTHERS

DRAWING TITLE  
TAMPAK B  
COFFEE CORNER  
GROUND FLOOR  
SCALE : 1 : 25  
ALL MEASUREMENT MUST BE CHECKED AT BY SITE  
BY THE CONTRACTORS AND ANY DIFFERENCES  
REPORTED/INITIATED TO THE DESIGNER FOR  
CLARIFICATION BEFORE PROCEEDING.


△	...	.../.../...
△	...	.../.../...
△	...	.../.../...
△	...	.../.../...
△	...	.../.../...
#	REVISION :	DATE

DRAWN BNT DATE : .../.../...	DRAWING NUMBER IN3.DAIS
CHECKED FAY DATE : .../.../...	PAGE 20
DRAWING FOR TENDER	DATE : 2024/05/10

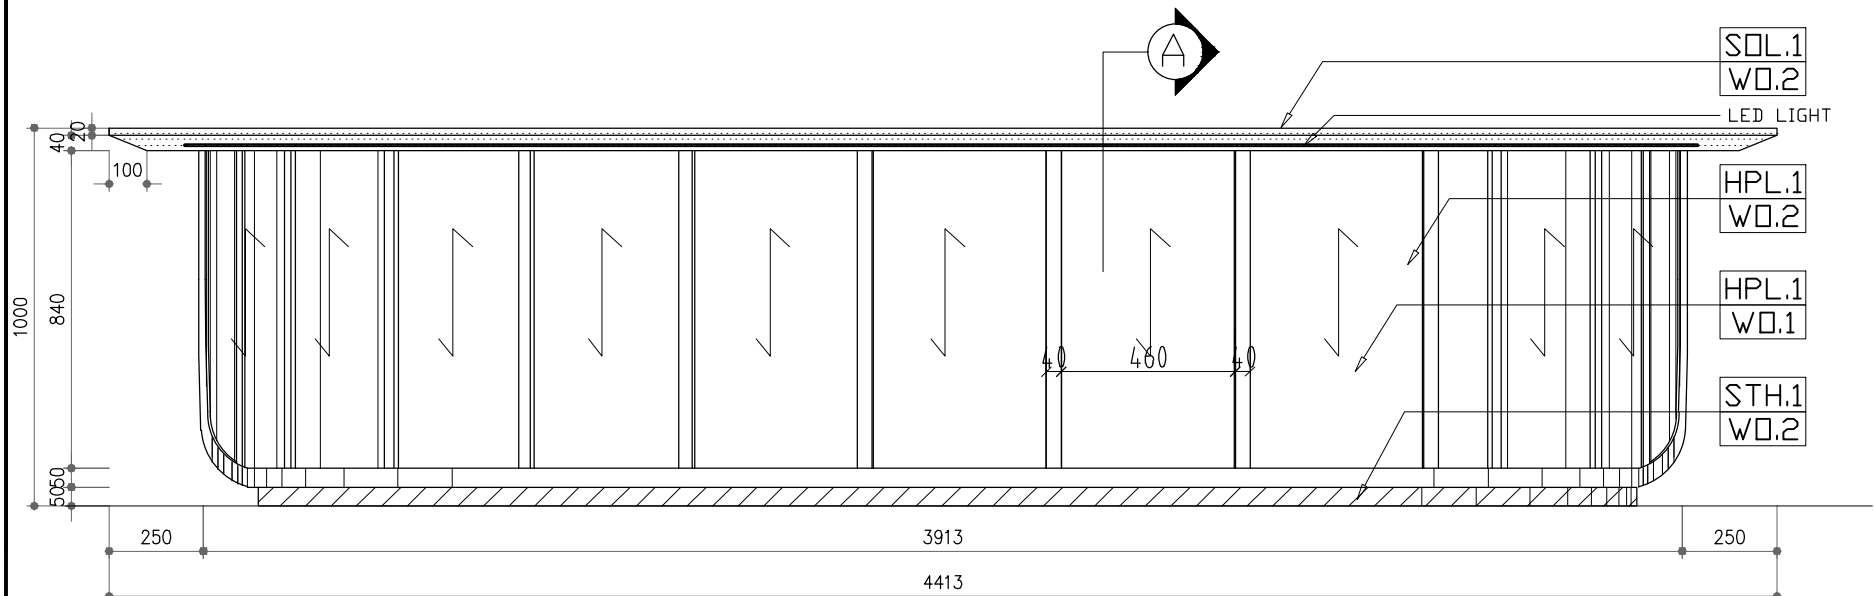


FRONT ELEVATION

SCALE 1 : 20

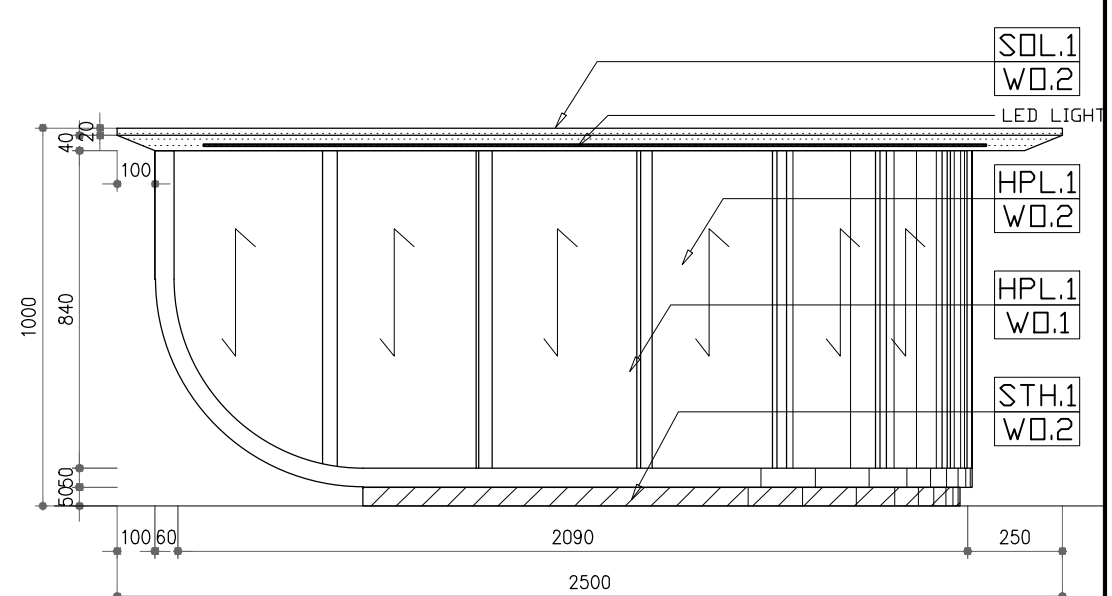


FRONT ELEVATION

SCALE 1 : 20

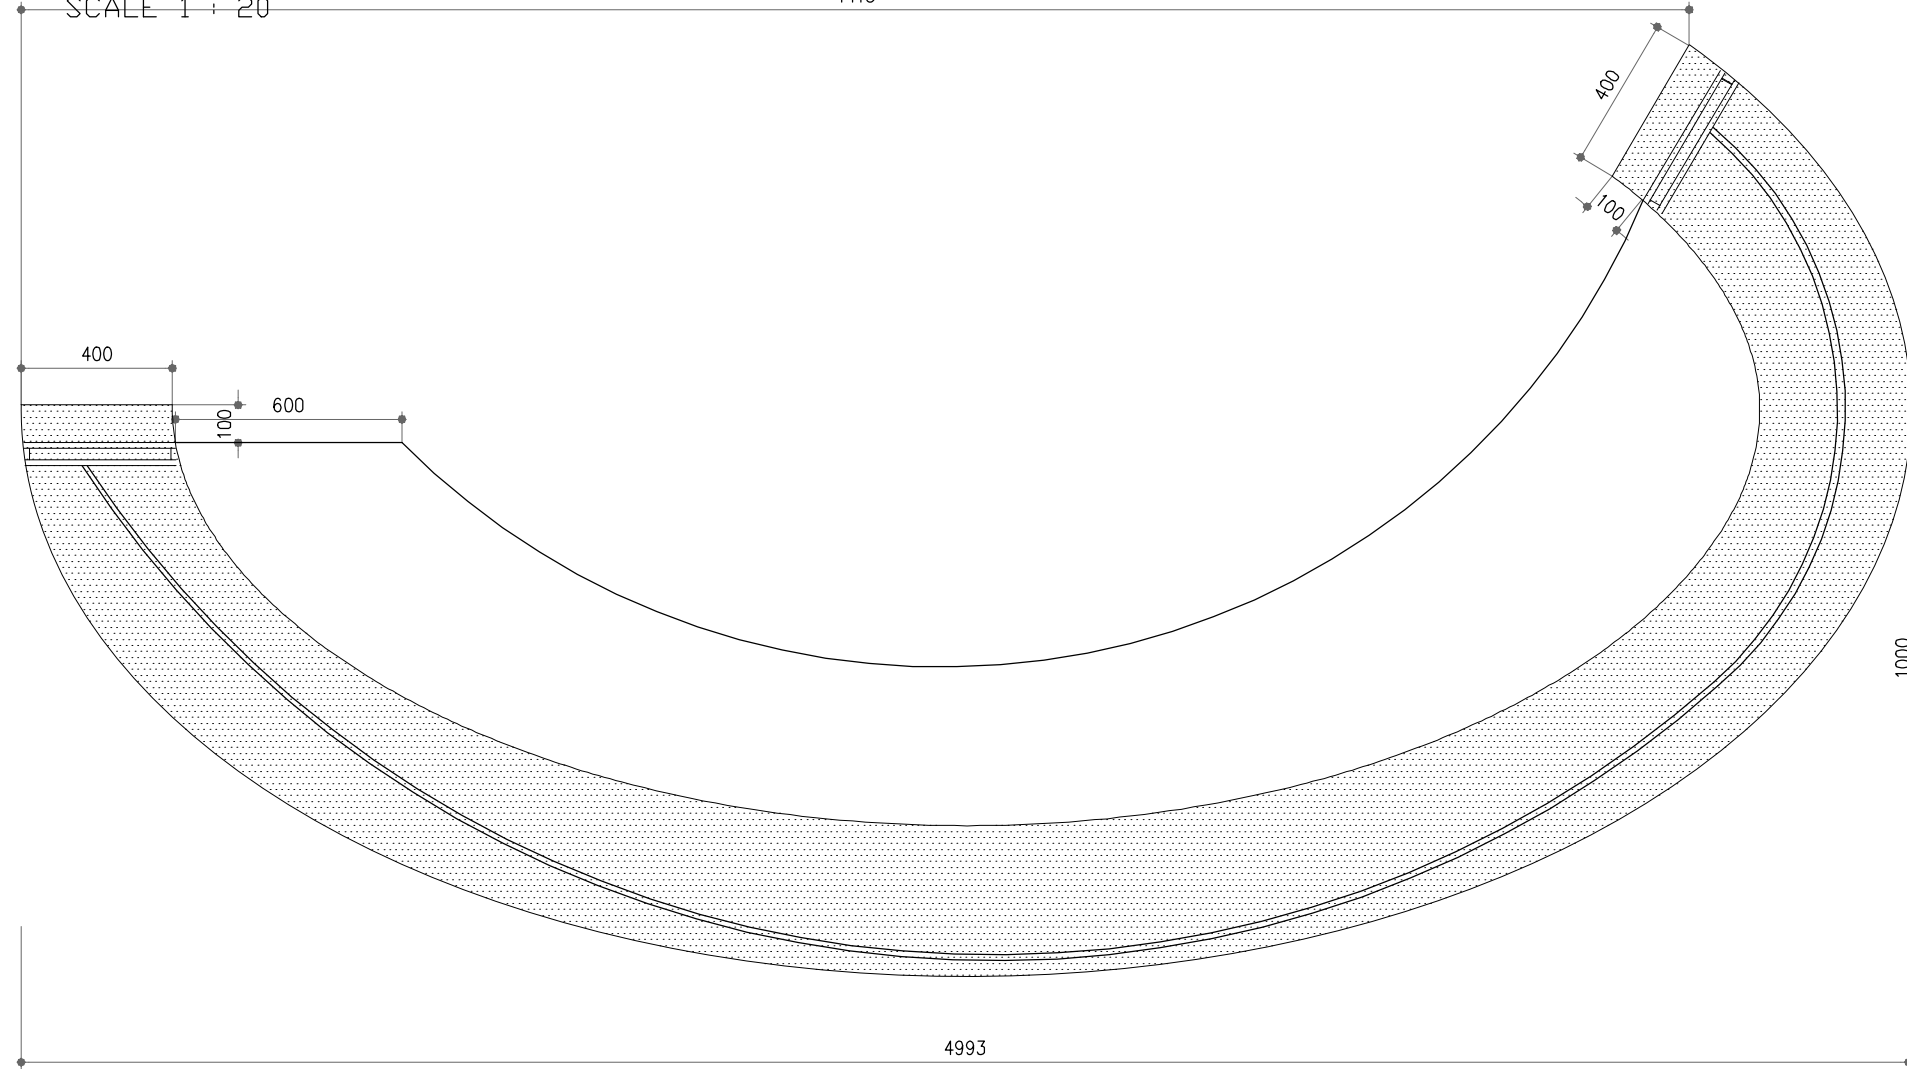



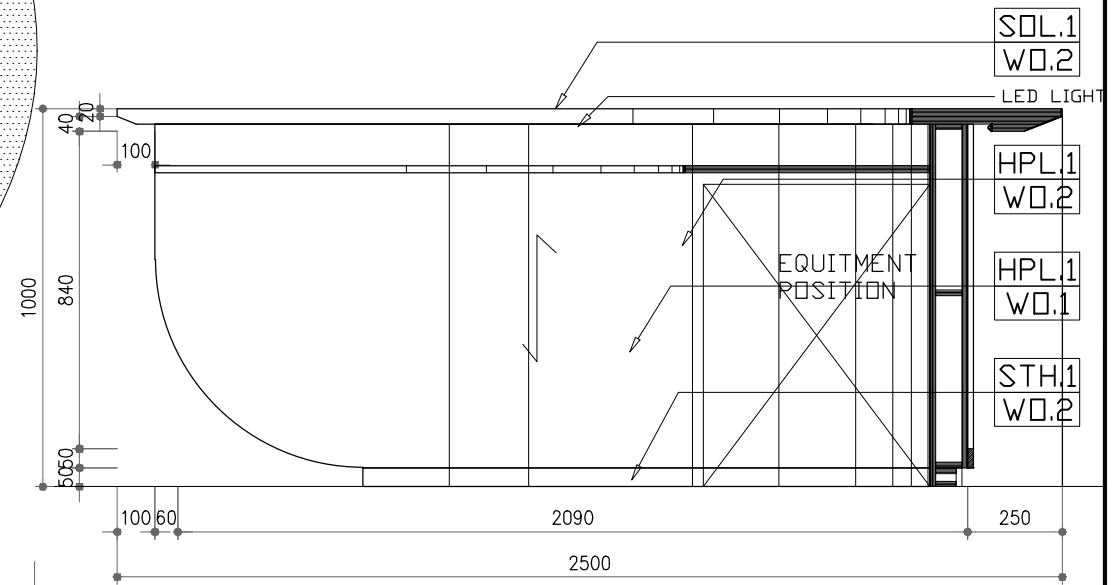


PLAN - CTB.2

SCALE 1 : 20









SECTION - A

SCALE 1 : 20







<div>OWNER/CLIENT</div> <div></div> <div>APPROVED : .../.../...</div> <div>(signed)</div>	<div>PROJECT</div> <div>BPDP KELAPA SAWIT</div> <div>JL.Medan Merdeka Tim, RT.7/RW.1, Gambir, Kec. Gambir, Kota Jakarta Pusat, Daerah Khusus Ibukota Jakarta 10110</div>	<div>INTERIOR DESIGN CONSULTANT</div> <div>PT. MADEA AGKASAMA</div> <div>Jl. Hati Suci No. 4 Gd. Sakura Lt. 2 Room 201 Kel. Kampung Bali, Kec. Tanah Abang, Jakarta Pusat Telp. 021 - 2303483, Fax. 021 - 2303483</div> <div>APPROVED : //</div>	<div>OTHERS</div>	<div>DRAWING TITLE</div> <div>PANEL DETAIL COFFEE COUNTER LT.2</div>	<div></div>		.../.../...	<div>DRAWN</div> <div>BNT</div> <div>DATE : .../.../...</div>	<div>DRAWING NUMBER</div> <div>INF.DAIS-CTR2</div>
					<div></div>		.../.../...	<div>CHECKED</div> <div>FAY</div> <div>DATE : .../.../...</div>	<div>PAGE</div> <div>145</div>
					<div></div>		.../.../...	<div>DRAWING FOR</div> <div>TENDER</div>	
					<div></div>		.../.../...		
				<div>SCALE : 1 : 20</div> <div>ALL MEASUREMENT MUST BE CHECKED AT BY SITE BY THE CONTRACTORS AND ANY DIFFERENCES REPORTED/INITIATED TO THE DESIGNER FOR CLARIFICATION BEFORE PROCEEDING.</div>	<div>#</div>	<div>REVISION :</div>	<div>DATE</div>		









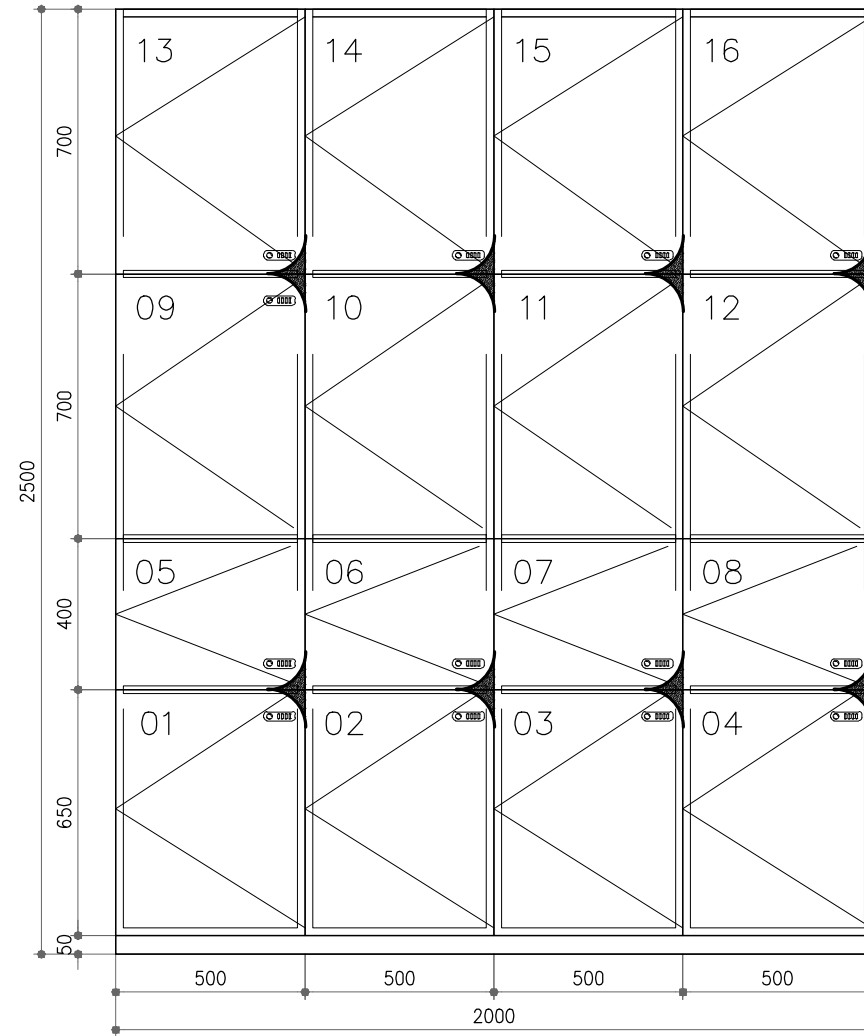
<div>OWNER/CLIENT</div> <div></div> <div>APPROVED : .../.../...</div> <div><div>..... (name)</div><div>..... (position)</div><div>(signed) ..... (Dep./Div.)</div></div>	<div>PROJECT</div> <div><div>BPD</div><div>KELAPA SAWIT</div></div> <div>JL.Medan Merdeka Tim, RT.7/RW.1, Gambir, Kec. Gambir, Kota Jakarta Pusat, Daerah Khusus Ibukota Jakarta 10110</div>	<div>INTERIOR DESIGN CONSULTANT</div> <div><div>PT. MADEA AGKASAMA</div><div>Jl. Hati Suci No. 4 Gd. Sakura Lt. 2 Room 201 Kel. Kampung Bali, Kec. Tanah Abang, Jakarta Pusat Telp. 021 - 2303483 , Fax. 021 - 2303483</div><div>APPROVED : //</div></div>	<div>OTHERS</div>	<div>DRAWING TITLE</div> <div>PANEL DETAIL COFFEE CORNER LT.3A (DENAH)</div> <div>SCALE : 1 : 20</div> <div>ALL MEASUREMENT MUST BE CHECKED AT BY SITE BY THE CONTRACTORS AND ANY DIFFERENCES REPORTED/INITIATED TO THE DESIGNER FOR CLARIFICATION BEFORE PROCEEDING.</div>		<div></div> <div></div> <div>...</div>	<div>DRAWN</div> <div>BNT</div> <div>DATE : .../.../...</div>	<div>DRAWING NUMBER</div> <div>INF.DAIS-CTR3</div>
				<div></div> <div></div> <div>...</div>	<div>CHECKED</div> <div>FAY</div> <div>DATE : .../.../...</div>	<div>PAGE</div> <div>146</div>		
				<div></div> <div></div> <div>...</div>	<div>DRAWING FOR</div> <div>TENDER</div>			
				<div></div> <div></div> <div>...</div>	<div>DATE : 2024/04/22</div>			
				<div></div> <div>#</div> <div>REVISION :</div>	<div>DATE</div>			




OWNER/CLIENT  sawit APPROVED : .../.../...  ..... (name) ..... (position) (signed) ..... (Dep./Div.)	PROJECT  BPD KELAPA SAWIT  Jl.Medan Merdeka Tim, RT.7/RW.1, Gambir, Kec. Gambir, Kota Jakarta Pusat, Daerah Khusus Ibukota Jakarta 10110	INTERIOR DESIGN CONSULTANT  PT. <b>MADEA AGKASAMA</b> Jl. Hati Suci No. 4 Gd. Sakura Lt. 2 Room 201 Kel. Kampung Bali, Kec. Tanah Abang, Jakarta Pusat Telp. 021 - 2303483, Fax. 021 - 2303483 APPROVED : //	OTHERS	DRAWING TITLE  PANEL DETAIL OF THE CORNER COFFEE CORNER LT.3A (PONDOK)  SCALE : 1 : 20  ALL MEASUREMENT MUST BE CHECKED AT BY SITE BY THE CONTRACTORS AND ANY DIFFERENCES REPORTED/INITIATED TO THE DESIGNER FOR CLARIFICATION BEFORE PROCEEDING.			.../.../...	DRAWN BNT DATE : .../.../... CHECKED FAY DATE : .../.../... DRAWING FOR TENDER	DRAWING NUMBER INF.DAIS-CTR3  PAGE 147  DATE : 2024/04/22
							.../.../...		
							.../.../...		
							.../.../...		
						# REVISION :	DATE		

 


<div>OWNER/CLIENT</div> <div></div> <div>APPROVED : .../.../...</div> <div><div>..... (name)</div><div>..... (position)</div><div>(signed) (Dep./Div.)</div></div>	<div>PROJECT</div> <div>BKDP KELAPA SAWIT</div> <div>JL.Medan Merdeka Tim, RT.7/RW.1, Gambir, Kec. Gambir, Kota Jakarta Pusat, Daerah Khusus Ibukota Jakarta 10110</div>	<div>INTERIOR DESIGN CONSULTANT</div> <div><div>PT. MADEA AGKASAMA</div><div>Jl. Hati Suci No. 4 Gd. Sakura Lt. 2 Room 201 Kel. Kampung Bali, Kec. Tanah Abang, Jakarta Pusat Telp. 021 - 2303483 , Fax. 021 - 2303483</div><div>APPROVED : //</div></div>	<div>OTHERS</div>	<div>DRAWING TITLE</div> <div>GLASS BOARD</div>	<div></div> <div>.../.../...</div>	<div>DRAWN</div> <div>BNT</div> <div>DATE : .../.../...</div>	<div>DRAWING NUMBER</div> <div>INF.DAIS-GB1</div>
				<div>SCALE : 1 : 20</div>	<div></div> <div>.../.../...</div>	<div>CHECKED</div> <div>FAY</div> <div>DATE : .../.../...</div>	<div>PAGE</div> <div>148</div>
				<div>ALL MEASUREMENT MUST BE CHECKED AT BY SITE BY THE CONTRACTORS AND ANY DIFFERENCES REPORTED/INITIATED TO THE DESIGNER FOR CLARIFICATION BEFORE PROCEEDING.</div>	<div></div> <div>.../.../...</div>	<div>DRAWING FOR</div> <div>TENDER</div>	
					<div>#</div> <div>REVISION :</div>		<div>DATE</div>





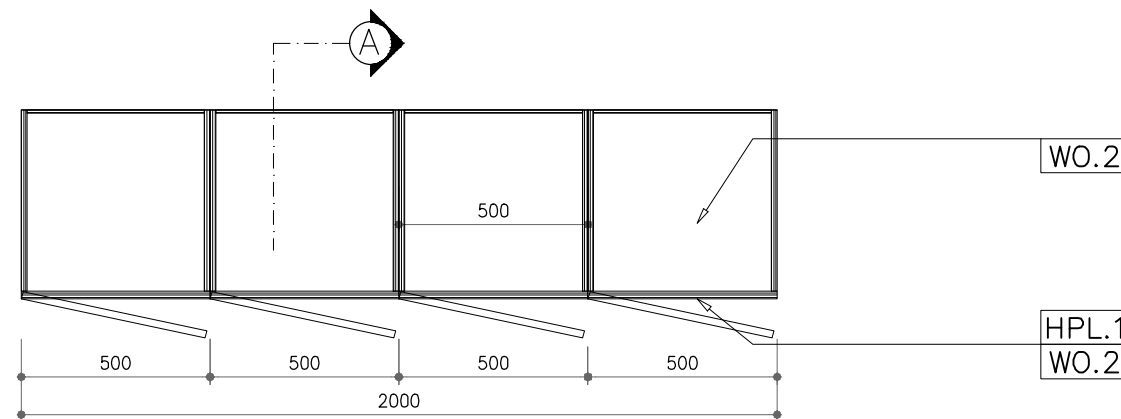


FRONT ELEVATION  
SCALE 1 : 20

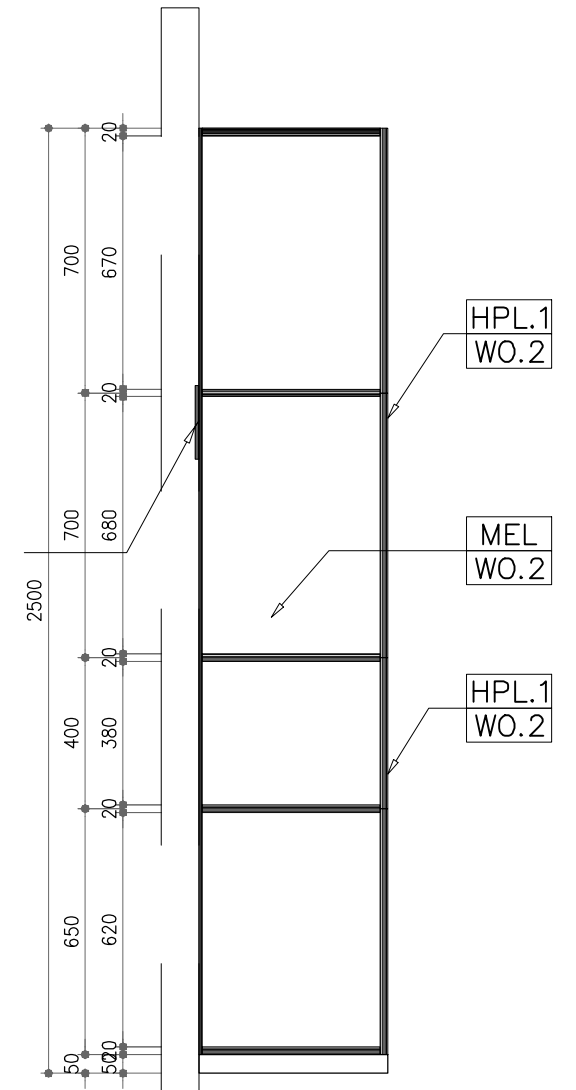

PLAN -LC1  
SCALE 1 : 20




SECTION - A  
SCALE 1 : 20

<div>OWNER/CLIENT</div> <div></div> <div>APPROVED : .../.../...</div> <div><div>..... (name)</div><div>..... (position)</div><div>(signed) ..... (Dep./Div.)</div></div>	<div>PROJECT</div> <div>BPDB KELAPA SAWIT</div> <div>JL.Medan Merdeka Tim, RT.7/RW.1, Gambir, Kec. Gambir, Kota Jakarta Pusat, Daerah Khusus Ibukota Jakarta 10110</div>	<div>INTERIOR DESIGN CONSULTANT</div> <div>PT. MADEA AGKASAMA</div> <div>Jl. Hati Suci No. 4 Gd. Sakura Lt. 2 Room 201 Kel. Kampung Bali, Kec. Tanah Abang, Jakarta Pusat Telp. 021 - 2303483, Fax. 021 - 2303483</div> <div>APPROVED : //</div>	<div>OTHERS</div>	<div>DRAWING TITLE</div> <div>LOCKER DINDING LT.2</div>	<div></div> <div>.../.../...</div>	<div>DRAWN</div> <div>BNT</div> <div>DATE : .../.../...</div>	<div>DRAWING NUMBER</div> <div>INF.DAIS-LK1</div>
					<div></div> <div>.../.../...</div>	<div>CHECKED</div> <div>FAY</div> <div>DATE : .../.../...</div>	<div>PAGE</div> <div>149</div>
				<div>SCALE : 1 : 20</div>	<div></div> <div>.../.../...</div>		
				<div>ALL MEASUREMENT MUST BE CHECKED AT BY SITE BY THE CONTRACTORS AND ANY DIFFERENCES REPORTED/INITIATED TO THE DESIGNER FOR CLARIFICATION BEFORE PROCEEDING.</div>	<div></div> <div>.../.../...</div>		
					<div>#</div> <div>REVISION :</div>	<div>DATE</div>	<div>DRAWING FOR</div> <div>TENDER</div>
						<div>DATE : 2024/04/22</div>	








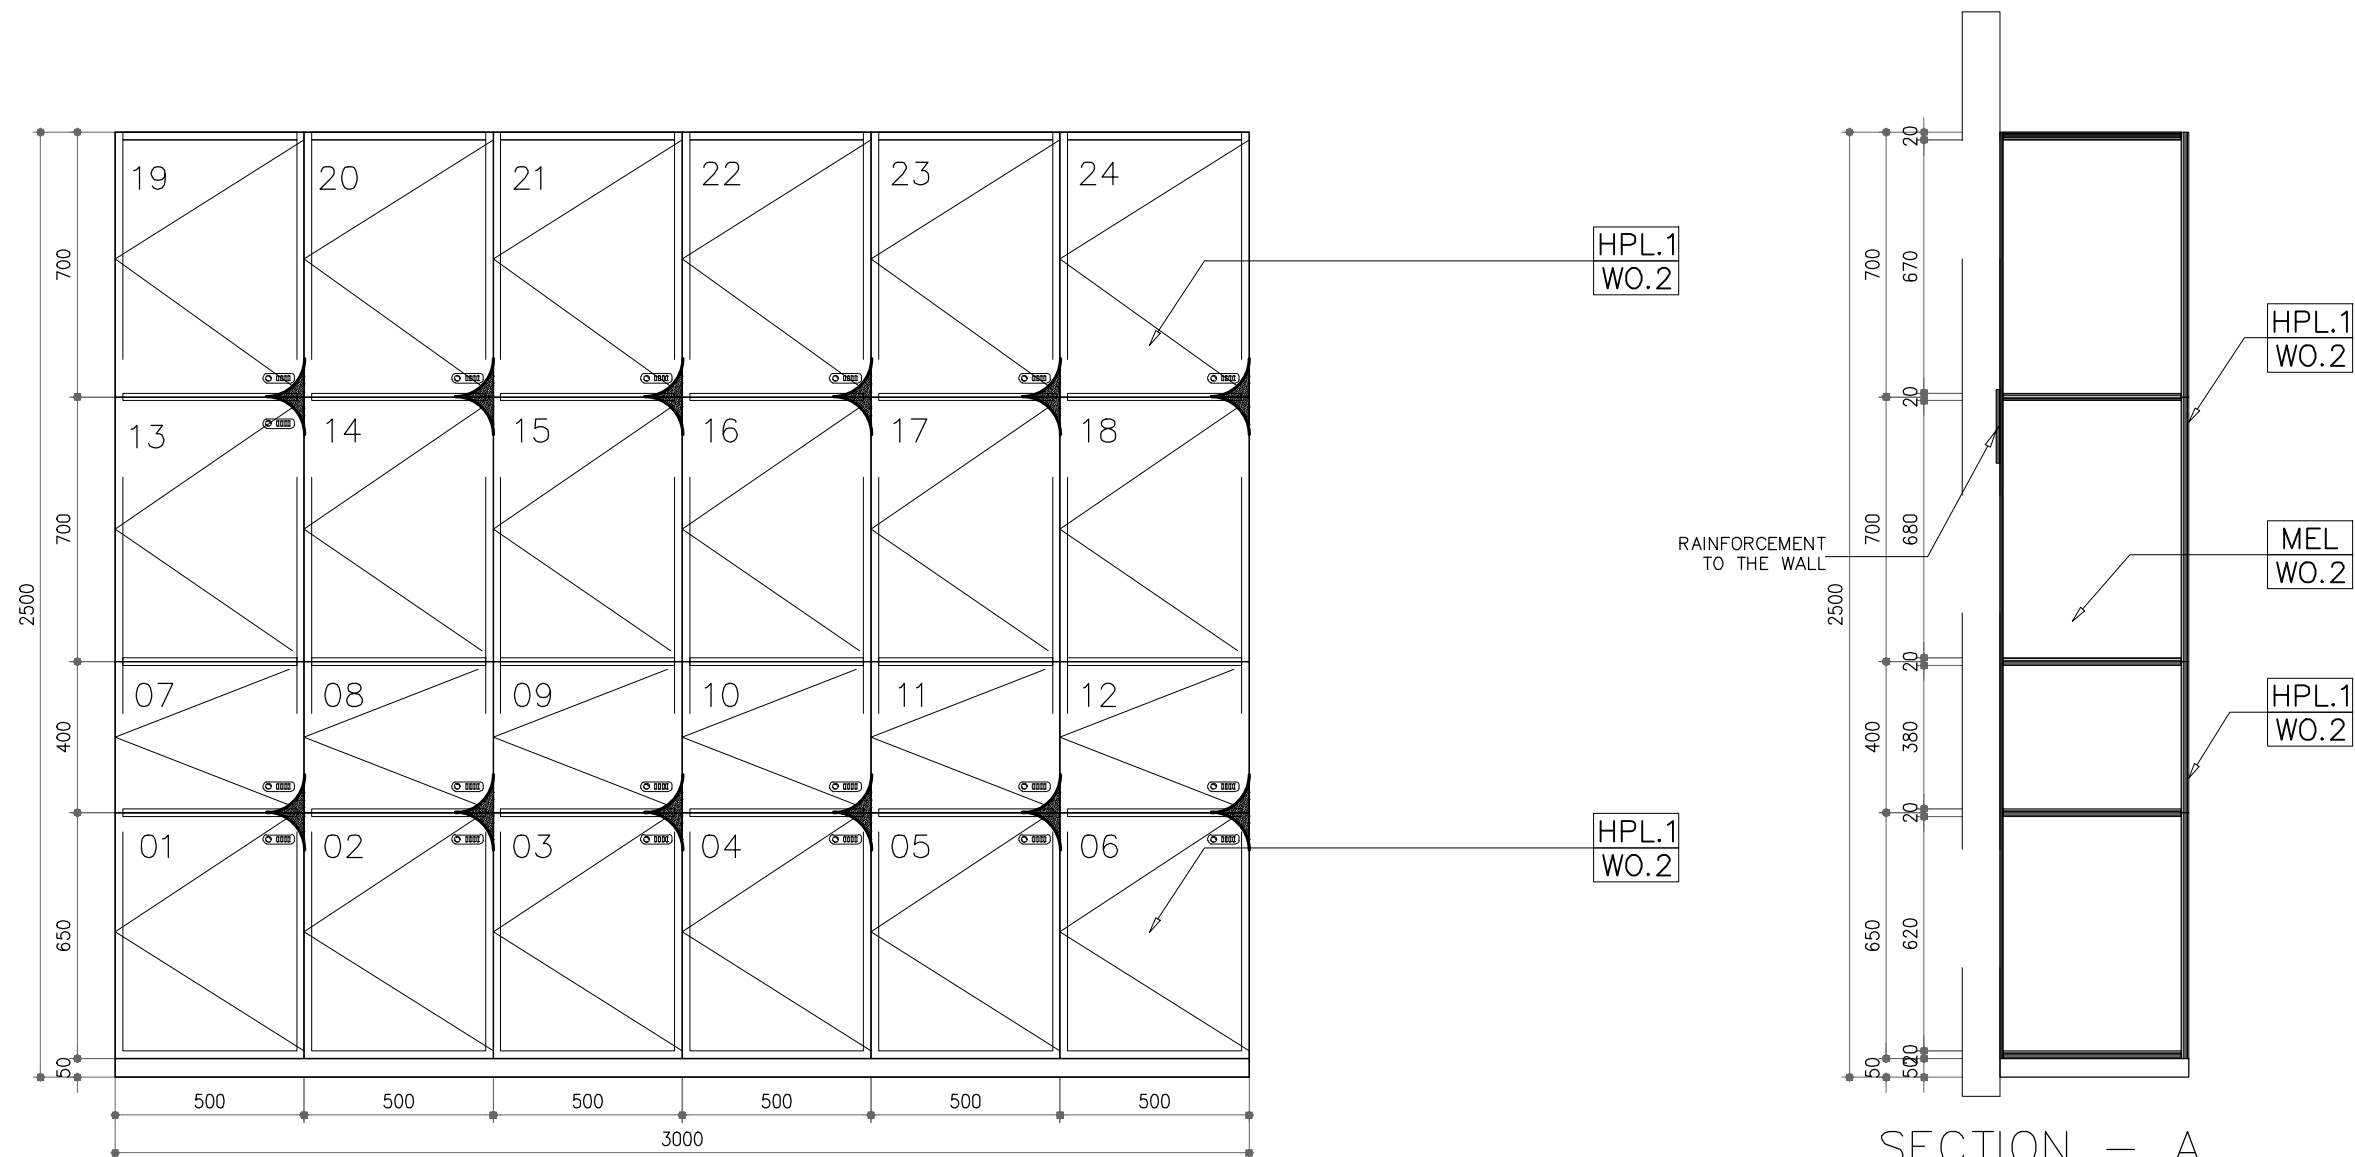


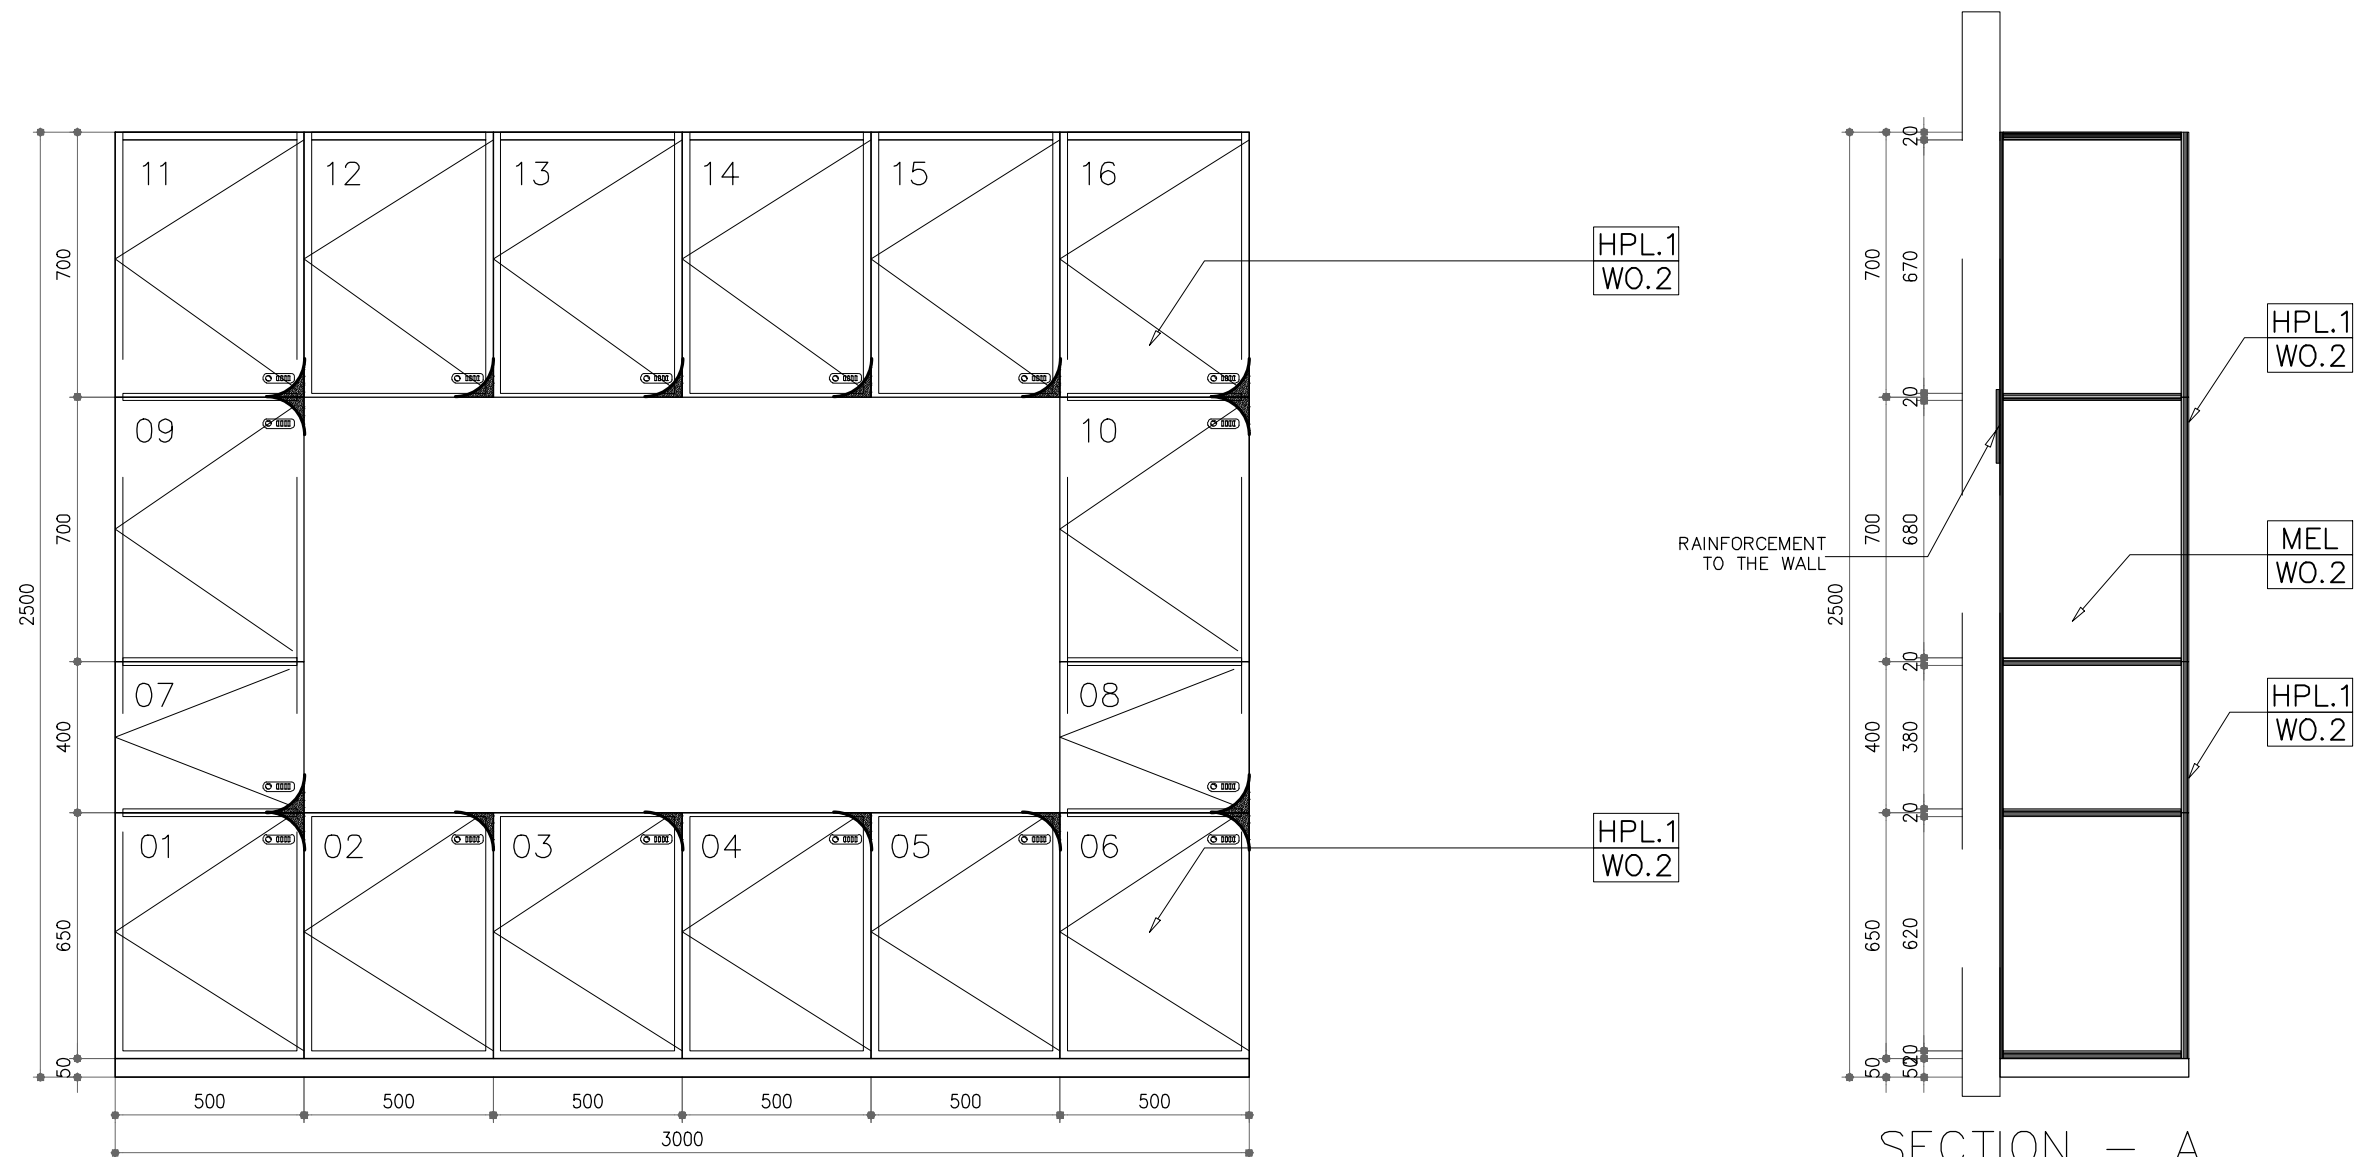
FRONT ELEVATION  
SCALE 1 : 20

SECTION — A  
SCALE 1 : 20

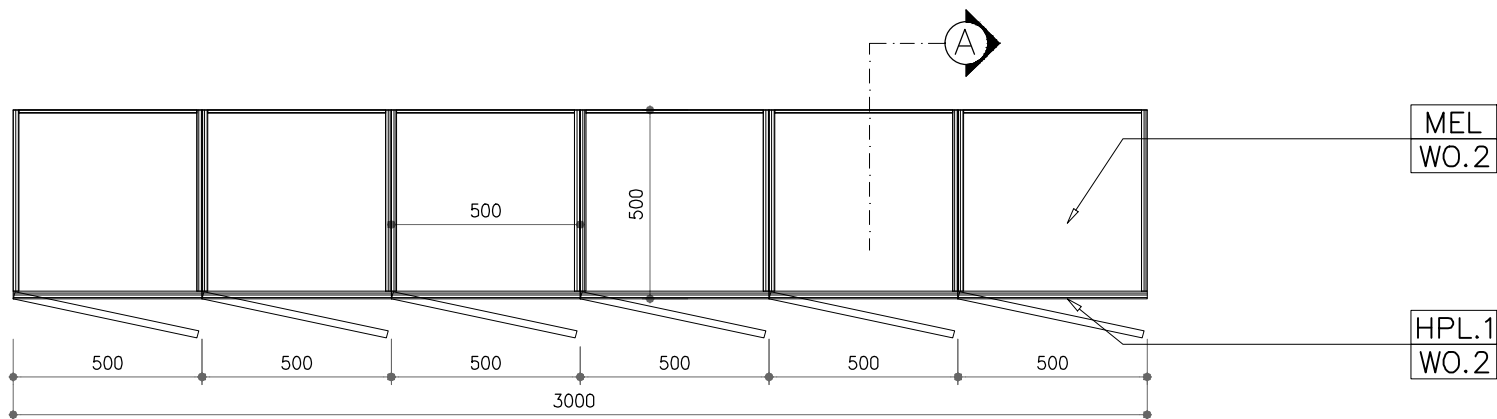

PLAN —LC1  
SCALE 1 : 20


<div>OWNER/CLIENT</div> <div></div> <div>APPROVED : .../.../'...</div> <div><div>..... (name)</div><div>..... (position)</div><div>..... (Dep./Div.)</div></div> <div>(signed)</div>	<div>PROJECT</div> <div>BPDB KELAPA SAWIT</div> <div>JL.Medan Merdeka Tim, RT.7/RW.1, Gambir, Kec. Gambir, Kota Jakarta Pusat, Daerah Khusus Ibukota Jakarta 10110</div>	<div>INTERIOR DESIGN CONSULTANT</div> <div>PT. MADEA MAGKASAMA</div> <div>Jl. Hati Suci No. 4 Gd. Sakura Lt. 2 Room 201 Kel. Kampung Bali, Kec. Tanah Abang, Jakarta Pusat Telp. 021 - 2303483 , Fax. 021 - 2303483</div> <div>APPROVED : //</div>	<div>OTHERS</div>	<div>DRAWING TITLE</div> <div>LOCKER DINDING LT.3</div> <div>SCALE : 1 : 20</div> <div>ALL MEASUREMENT MUST BE CHECKED AT BY SITE BY THE CONTRACTORS AND ANY DIFFERENCES REPORTED/INITIATED TO THE DESIGNER FOR CLARIFICATION BEFORE PROCEEDING.</div>	<div><div>△</div></div> <div></div> <div>.../.../'...</div>	<div>DRAWN</div> <div>BNT</div> <div>DATE : .../.../'...</div>	<div>DRAWING NUMBER</div> <div>INF.DAIS-LK4</div>
					<div><div>△</div></div> <div></div> <div>.../.../'...</div>	<div>CHECKED</div> <div>FAY</div> <div>DATE : .../.../'...</div>	<div>PAGE</div> <div>152</div>
					<div><div>△</div></div> <div></div> <div>.../.../'...</div>	<div>DRAWING FOR</div> <div>TENDER</div> <div>DATE : 2024/04/22</div>	
					<div><div>△</div></div> <div></div> <div>.../.../'...</div>		
					<div><div>△</div></div> <div></div> <div>.../.../'...</div>		
					<div>#</div> <div>REVISION :</div> <div>DATE</div>		




FRONT ELEVATION  
SCALE 1 : 20





 

SECTION — A  
SCALE 1 : 20

PLAN —LC1  
SCALE 1 : 20

OWNER/CLIENT  APPROVED : .../.../...  ..... (name) ..... (position) ..... (Dep./Div.) (signed)	PROJECT  BPDB KELAPA SAWIT  JL.Medan Merdeka Tim, RT.7/RW.1, Gambir, Kec. Gambir, Kota Jakarta Pusat, Daerah Khusus Ibukota Jakarta 10110	INTERIOR DESIGN CONSULTANT  PT. MADEA MAGKASAMA  Jl. Hati Suci No. 4 Gd. Sakura Lt. 2 Room 201 Kel. Kampung Bali, Kec. Tanah Abang, Jakarta Pusat Telp. 021 - 2303483 , Fax. 021 - 2303483 APPROVED : //	OTHERS	DRAWING TITLE  LOCKER DINDING LT.3  SCALE : 1 : 20  ALL MEASUREMENT MUST BE CHECKED AT BY SITE BY THE CONTRACTORS AND ANY DIFFERENCES REPORTED/INITIATED TO THE DESIGNER FOR CLARIFICATION BEFORE PROCEEDING.	<div><div>△</div><div>△</div><div>△</div><div>△</div><div>△</div><div>#</div></div> <div>REVISION :</div>	<div>.../.../...</div> <div>.../.../...</div> <div>.../.../...</div> <div>.../.../...</div> <div>.../.../...</div> <div>DATE</div>	DRAWN BNT DATE : .../.../...	DRAWING NUMBER INF.DAIS-LK5
							CHECKED FAY DATE : .../.../...	PAGE 153
							DRAWING FOR TENDER	DATE : 2024/04/22

 



 


 








OWNER/CLIENT  sawit APPROVED : .../.../...  ..... (name) ..... (position) ..... (Dep./Div.) (signed)	PROJECT  BPDB KELAPA SAWIT  JL.Medan Merdeka Tim, RT.7/RW.1, Gambir, Kec. Gambir, Kota Jakarta Pusat, Daerah Khusus Ibukota Jakarta 10110	INTERIOR DESIGN CONSULTANT  PT. <b>MADEA AGKASAMA</b>  Jl. Hati Suci No. 4 Cid. Sakura Lt. 2 Room 201 Kel. Kampung Bali, Kec. Tanah Abang, Jakarta Pusat Telp. 021 - 2303483 , Fax. 021 - 2303483 APPROVED : //	OTHERS	DRAWING TITLE  LOCKER MEJA KERJA  SCALE : 1 : 20  ALL MEASUREMENT MUST BE CHECKED AT BY SITE BY THE CONTRACTORS AND ANY DIFFERENCES REPORTED/INITIATED TO THE DESIGNER FOR CLARIFICATION BEFORE PROCEEDING.			.../.../...	DRAWN BNT DATE : .../.../... CHECKED FAY DATE : .../.../... DRAWING FOR TENDER	DRAWING NUMBER INF.DAIS-LK7 PAGE 155 DATE : 2024/04/22
							.../.../...		
							.../.../...		
							.../.../...		
							.../.../...		
					#	REVISION :	DATE		







<div>OWNER/CLIENT</div> <div></div> <div>APPROVED : .../.../...</div> <div><div>..... (name)</div><div>..... (position)</div><div>(signed) .....</div><div>..... (Dep./Div.)</div></div>	<div>PROJECT</div> <div><div>BPDB</div><div>KELAPA SAWIT</div></div> <div>Jl.Medan Merdeka Tim, RT.7/RW.1, Gambir, Kec. Gambir, Kota Jakarta Pusat, Daerah Khusus Ibukota Jakarta 10110</div>	<div>INTERIOR DESIGN CONSULTANT</div> <div><div>PT. MADEA AGKASAMA</div><div>Jl. Hati Suoi No. 4 Gd. Sakura Lt. 2 Room 201 Kel. Kampung Bali, Kec. Tanah Abang, Jakarta Pusat Telp. 021 - 2303483 , Fax. 021 - 2303483</div><div>APPROVED : //</div></div>	<div>OTHERS</div>	<div>DRAWING TITLE</div> <div>LOCKER MEJA KERJA</div>		<div></div>		<div>.../.../...</div>	<div>DRAWN</div> <div>BNT</div> <div>DATE : .../.../...</div>	<div>DRAWING NUMBER</div> <div>INF.DAIS-LK8</div>
						<div></div>		<div>.../.../...</div>	<div>CHECKED</div> <div>FAY</div> <div>DATE : .../.../...</div>	<div>PAGE</div> <div>156</div>
				<div>SCALE : 1 : 20</div>		<div></div>		<div>.../.../...</div>	<div>DRAWING FOR</div> <div>TENDER</div>	
				<div>ALL MEASUREMENT MUST BE CHECKED AT BY SITE BY THE CONTRACTORS AND ANY DIFFERENCES REPORTED/INITIATED TO THE DESIGNER FOR CLARIFICATION BEFORE PROCEEDING.</div>		<div></div>		<div>.../.../...</div>		
						<div>#</div>	<div>REVISION :</div>	<div>DATE</div>		<div>DATE : 2024/04/22</div>




<div>OWNER/CLIENT</div> <div></div> <div>APPROVED : .../.../...</div> <div><div>..... (name)</div><div>..... (position)</div><div>(signed) ..... (Dep./Div.)</div></div>	<div>PROJECT</div> <div>BPDB KELAPA SAWIT</div> <div>JL.Medan Merdeka Tim, RT.7/RW.1, Gambir, Kec. Gambir, Kota Jakarta Pusat, Daerah Khusus Ibukota Jakarta 10110</div>	<div>INTERIOR DESIGN CONSULTANT</div> <div>PT. IMADEA AGKASAMA</div> <div>Jl. Hati Suci No. 4 Gd. Sakura Lt. 2 Room 201 Kel. Kampung Bali, Kec. Tanah Abang, Jakarta Pusat Telp. 021 - 2303483 , Fax. 021 - 2303483</div> <div>APPROVED : //</div>	<div>OTHERS</div>	<div>DRAWING TITLE</div> <div>LOCKER MEJA KERJA</div>	<div></div> <div>.../.../...</div>	<div>DRAWN</div> <div>BNT</div> <div>DATE : .../.../...</div>	<div>DRAWING NUMBER</div> <div>INF.DAIS-LK9</div>
					<div></div> <div>.../.../...</div>	<div>CHECKED</div> <div>PAGE</div>	<div>157</div>
					<div></div> <div>.../.../...</div>	<div>FAY</div> <div>DATE : .../.../...</div>	
				<div>SCALE : 1 : 20</div>	<div></div> <div>.../.../...</div>		
				<div>ALL MEASUREMENT MUST BE CHECKED AT BY SITE BY THE CONTRACTORS AND ANY DIFFERENCES REPORTED/INITIATED TO THE DESIGNER FOR CLARIFICATION BEFORE PROCEEDING.</div>	<div></div> <div>.../.../...</div>		
				<div>#</div> <div>REVISION :</div>	<div>DATE</div>	<div>DRAWING FOR</div> <div>TENDER</div>	<div>DATE : 2024/04/22</div>

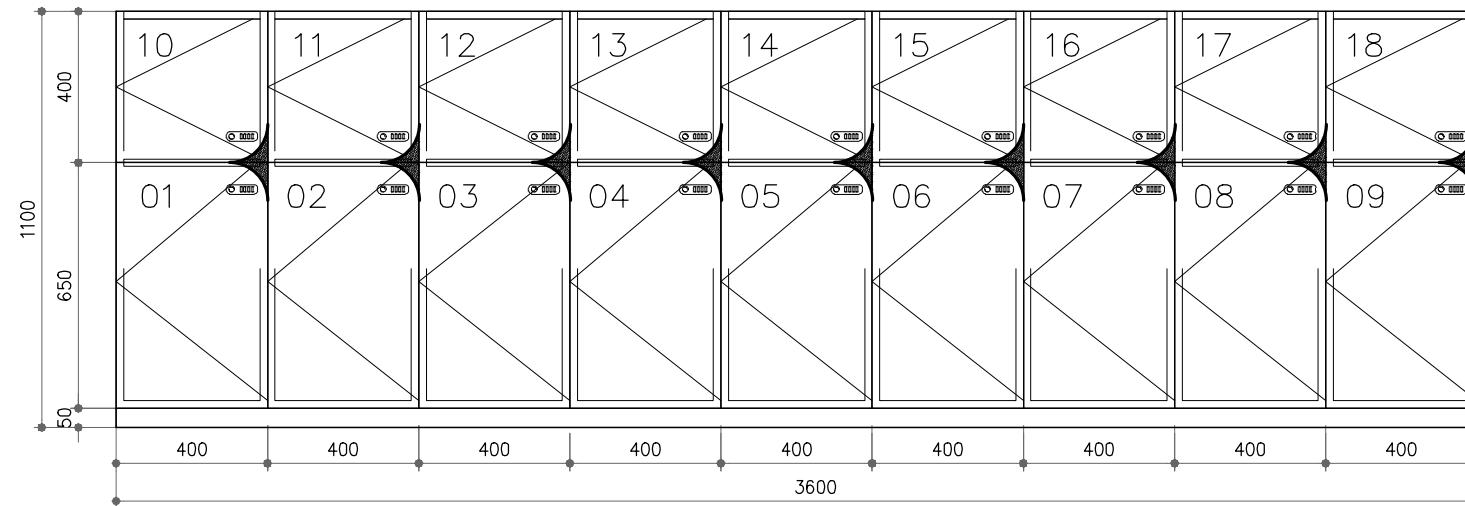



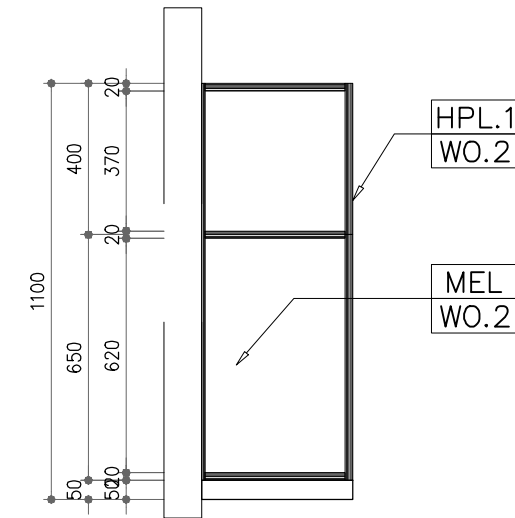

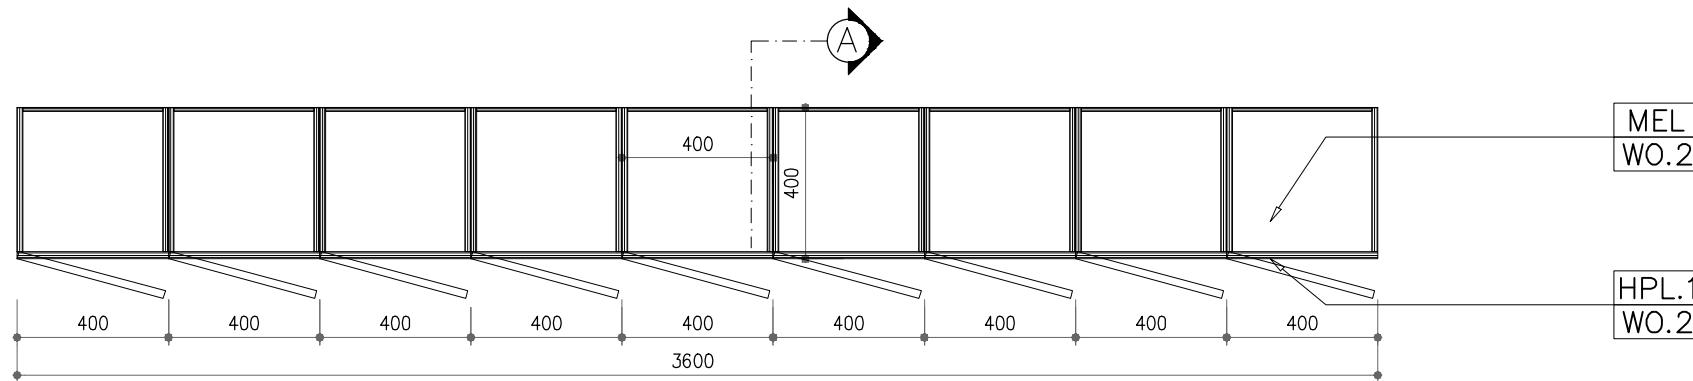

FRONT ELEVATION  
SCALE 1 : 20










SECTION — A  
SCALE 1 : 20

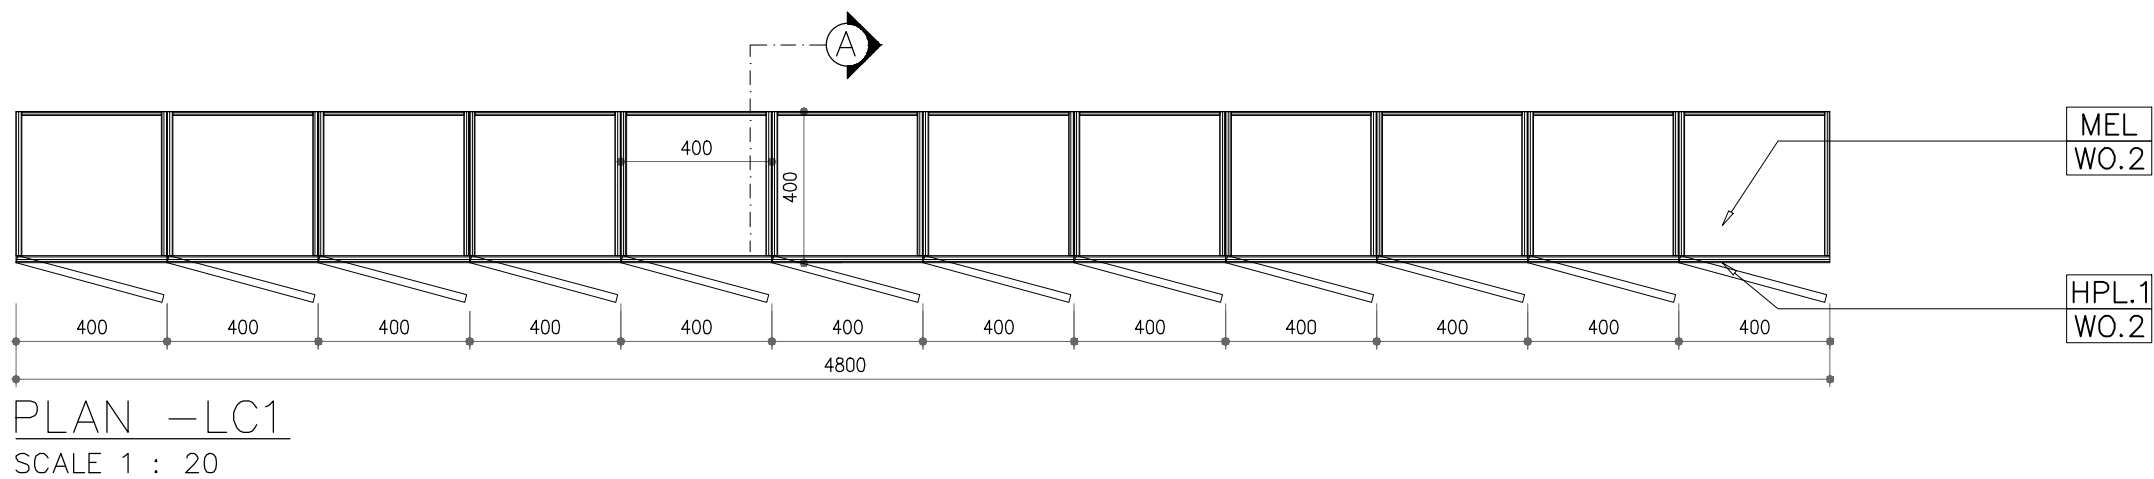






PLAN —LC1  
SCALE 1 : 20

<div>OWNER/CLIENT</div> <div></div> <div>APPROVED : .../.../...</div> <div><div>..... (name)</div><div>..... (position)</div><div>..... (Dep./Div.)</div><div>(signed)</div></div>	<div>PROJECT</div> <div>BPDB KELAPA SAWIT</div> <div>Jl.Medan Merdeka Tim, RT.7/RW.1, Gambir, Kec. Gambir, Kota Jakarta Pusat, Daerah Khusus Ibukota Jakarta 10110</div>	<div>INTERIOR DESIGN CONSULTANT</div> <div><div>PT. MADEA AGKASAMA</div><div>Jl. Hati Suci No. 4 Gd. Sakura Lt. 2 Room 201 Kel. Kampung Bali, Kec. Tanah Abang, Jakarta Pusat Telp. 021 - 2303483 , Fax. 021 - 2303483</div><div>APPROVED : //</div></div>	<div>OTHERS</div>	<div>DRAWING TITLE</div> <div>LOCKER MEJA KERJA</div> <div>SCALE : 1 :20</div> <div>ALL MEASUREMENT MUST BE CHECKED AT BY SITE BY THE CONTRACTORS AND ANY DIFFERENCES REPORTED/INITIATED TO THE DESIGNER FOR CLARIFICATION BEFORE PROCEEDING.</div>	<div></div> <div></div> <div></div> <div></div> <div></div> <div>#</div>	<div>.../.../...</div> <div>.../.../...</div> <div>.../.../...</div> <div>.../.../...</div> <div>.../.../...</div> <div>REVISION :</div>	<div>.../.../...</div> <div>.../.../...</div> <div>.../.../...</div> <div>.../.../...</div> <div>.../.../...</div> <div>DATE</div>	<div>DRAWN</div> <div>BNT</div> <div>DATE : .../.../...</div> <div>CHECKED</div> <div>FAY</div> <div>DATE : .../.../...</div> <div>DRAWING FOR</div>	<div>DRAWING NUMBER</div> <div>INF.DAIS-LK10</div> <div>PAGE</div> <div>158</div> <div>DATE : 2024/04/22</div> <div>TENDER</div>				




<div>OWNER/CLIENT</div> <div></div> <div>APPROVED : .../.../...</div> <div><div>..... (name)</div><div>..... (position)</div><div>(signed) .....</div><div>..... (Dep./Div.)</div></div>	<div>PROJECT</div> <div>BPDB KELAPA SAWIT</div> <div>JL.Medan Merdeka Tim, RT.7/RW.1, Gambir, Kec. Gambir, Kota Jakarta Pusat, Daerah Khusus Ibukota Jakarta 10110</div>	<div>INTERIOR DESIGN CONSULTANT</div> <div>PT. <b>MADEA AGKASAMA</b></div> <div>Jl. Hati Suci No. 4 Gd. Sakura Lt. 2 Room 201 Kel. Kampung Bali, Kec. Tanah Abang, Jakarta Pusat Telp. 021 - 2303483 , Fax. 021 - 2303483</div> <div>APPROVED : //</div>	<div>OTHERS</div>	<div>DRAWING TITLE</div> <div>LOCKER MEJA KERJA</div>	<div></div>		.../.../...	<div>DRAWN</div> <div>BNT</div> <div>DATE : .../.../...</div>	<div>DRAWING NUMBER</div> <div>INF.DAIS-LK11</div>
					<div></div>		.../.../...	<div>CHECKED</div> <div>FAY</div> <div>DATE : .../.../...</div>	<div>PAGE</div> <div>159</div>
					<div></div>		.../.../...	<div>DRAWING FOR</div> <div>TENDER</div>	<div>DATE : 2024/04/22</div>
				<div>SCALE : 1 : 20</div>	<div></div>		.../.../...		
				<div>ALL MEASUREMENT MUST BE CHECKED AT BY SITE BY THE CONTRACTORS AND ANY DIFFERENCES REPORTED/INITIATED TO THE DESIGNER FOR CLARIFICATION BEFORE PROCEEDING.</div>	<div></div>		.../.../...		
			<div>#</div>	<div>REVISION :</div>		<div>DATE</div>			







 


<div>OWNER/CLIENT</div> <div></div> <div>APPROVED : .../.../...</div> <div><div>..... (name)</div><div>..... (position)</div><div>(signed) .....</div><div>..... (Dep./Div.)</div></div>	<div>PROJECT</div> <div><div>BPDB</div><div>KELAPA SAWIT</div></div> <div>Jl.Medan Merdeka Tim, RT.7/RW.1, Gambir, Kec. Gambir, Kota Jakarta Pusat, Daerah Khusus Ibukota Jakarta 10110</div>	<div>INTERIOR DESIGN CONSULTANT</div> <div><div>PT. <b>MADEA</b></div><div><b>AGKASAMA</b></div></div> <div>Jl. Hati Suoi No. 4 Gd. Sakura Lt. 2 Room 201 Kel. Kampung Bali, Kec. Tanah Abang, Jakarta Pusat Telp. 021 - 2303483 , Fax. 021 - 2303483</div> <div>APPROVED : //</div>	<div>OTHERS</div>	<div>DRAWING TITLE</div> <div>LOCKER MUSHOLLA</div>		<div></div> <div></div> <div>.../.../...</div>	<div>DRAWN</div> <div>BNT</div> <div>DATE : .../.../...</div>	<div>DRAWING NUMBER</div> <div>INF.DAIS-LK12</div>
						<div></div> <div></div> <div>.../.../...</div>	<div>CHECKED</div> <div>FAY</div> <div>DATE : .../.../...</div>	<div>PAGE</div> <div>160</div>
				<div>SCALE : 1 : 20</div>		<div></div> <div></div> <div>.../.../...</div>		
				<div>ALL MEASUREMENT MUST BE CHECKED AT BY SITE BY THE CONTRACTORS AND ANY DIFFERENCES REPORTED/INITIATED TO THE DESIGNER FOR CLARIFICATION BEFORE PROCEEDING.</div>		<div></div> <div></div> <div>.../.../...</div>		
						<div>#</div> <div>REVISION :</div>	<div>DATE</div>	<div>DRAWING FOR</div> <div>TENDER</div>
							<div>DATE : 2024/04/22</div>	









 








 

<p>OWNER/CLIENT</p>  <p>APPROVED : .../.../...</p> <p>..... (name) ..... (position) (signed) ..... (Dep./Div.)</p>	<p>PROJECT</p> <p>BPDB KELAPA SAWIT</p> <p>JL.Medan Merdeka Tim, RT.7/RW.1, Gambir, Kec. Gambir, Kota Jakarta Pusat, Daerah Khusus Ibukota Jakarta 10110</p>	<p>INTERIOR DESIGN CONSULTANT</p> <p>PT. <b>MADEA</b> <b>AGKASAMA</b></p> <p>Jl. Hati Suci No. 4 Gd. Sakura Lt. 2 Room 201 Kel. Kampung Bali, Kec. Tanah Abang, Jakarta Pusat Telp. 021 - 2303483 , Fax. 021 - 2303483</p> <p>APPROVED : //</p>	<p>OTHERS</p>	<p>DRAWING TITLE</p> <p>LOCKER MUSHOLLA</p> <p>SCALE : 1 : 20</p> <p>ALL MEASUREMENT MUST BE CHECKED AT BY SITE BY THE CONTRACTORS AND ANY DIFFERENCES REPORTED/INITIATED TO THE DESIGNER FOR CLARIFICATION BEFORE PROCEEDING.</p>		<p>.../.../...</p>	<p>DRAWING FOR</p> <p>TENDER</p>	<p>DRAWING NUMBER</p> <p>INF.DAIS-LK14</p> <p>PAGE</p> <p>162</p> <p>DATE : 2024/04/22</p>
						<p>.../.../...</p>		
						<p>.../.../...</p>		
						<p>.../.../...</p>		
						<p>.../.../...</p>		
				<p>#</p>	<p>REVISION :</p>	<p>DATE</p>		







<div>OWNER/CLIENT</div> <div></div> <div>APPROVED : .../.../...</div> <div><div>..... (name)</div><div>..... (position)</div><div>(signed) .....</div><div>..... (Dep./Div.)</div></div>	<div>PROJECT</div> <div>BPDB KELAPA SAWIT</div> <div>JL.Medan Merdeka Tim, RT.7/RW.1, Gambir, Kec. Gambir, Kota Jakarta Pusat, Daerah Khusus Ibukota Jakarta 10110</div>	<div>INTERIOR DESIGN CONSULTANT</div> <div>PT. IMADEA AGKASAMA</div> <div>Jl. Hati Suci No. 4 Gd. Sakura Lt. 2 Room 201 Kel. Kampung Bali, Kec. Tanah Abang, Jakarta Pusat Telp. 021 - 2303483 , Fax. 021 - 2303483</div> <div>APPROVED : //</div>	<div>OTHERS</div>	<div>DRAWING TITLE</div> <div>LOCKER MUSHOLLA</div>	<div></div>		.../.../...	<div>DRAWN</div> <div>BNT</div> <div>DATE : .../.../...</div>	<div>DRAWING NUMBER</div> <div>INF.DAIS-LK15</div>
					<div></div>		.../.../...	<div>CHECKED</div> <div>FAY</div> <div>DATE : .../.../...</div>	<div>PAGE</div> <div>163</div>
					<div></div>		.../.../...	<div>DRAWING FOR</div> <div>TENDER</div>	
					<div></div>		.../.../...		
					<div></div>		.../.../...		
	<div>SCALE : 1 : 20</div>			<div>ALL MEASUREMENT MUST BE CHECKED AT BY SITE BY THE CONTRACTORS AND ANY DIFFERENCES REPORTED/INITIATED TO THE DESIGNER FOR CLARIFICATION BEFORE PROCEEDING.</div>	<div>#</div>	<div>REVISION :</div>	<div>DATE</div>		









<div>OWNER/CLIENT</div> <div></div> <div>sawit</div> <div>APPROVED : .../.../...</div> <div><div>..... (name)</div><div>..... (position)</div><div>(signed) (Dep./Div.)</div></div>	<div>PROJECT</div> <div><div>BPDB</div><div>KELAPA SAWIT</div></div> <div>JL.Medan Merdeka Tim, RT.7/RW.1, Gambir, Kec. Gambir, Kota Jakarta Pusat, Daerah Khusus Ibukota Jakarta 10110</div>	<div>INTERIOR DESIGN CONSULTANT</div> <div><div>PT. MADEA AGKASAMA</div><div>Jl. Hati Suci No. 4 Gd. Sakura Lt. 2 Room 201 Kel. Kampung Bali, Kec. Tanah Abang, Jakarta Pusat Telp. 021 - 2303483, Fax. 021 - 2303483</div><div>APPROVED : //</div></div>	<div>OTHERS</div>	<div>DRAWING TITLE</div> <div>LOCKER R.KERJA LT.3A</div>	<div></div> <div></div> <div>.../.../...</div>	<div>DRAWN</div> <div>BNT</div> <div>DATE : .../.../...</div>	<div>DRAWING NUMBER</div> <div>INF.DAIS-LK16</div>
				<div>SCALE : 1 :20</div>	<div></div> <div></div> <div>.../.../...</div>	<div>CHECKED</div> <div>FAY</div> <div>DATE : .../.../...</div>	<div>PAGE</div> <div>164</div>
				<div>ALL MEASUREMENT MUST BE CHECKED AT BY SITE BY THE CONTRACTORS AND ANY DIFFERENCES REPORTED/INITIATED TO THE DESIGNER FOR CLARIFICATION BEFORE PROCEEDING.</div>	<div></div> <div></div> <div>.../.../...</div>	<div>DRAWING FOR</div> <div>TENDER</div>	
					<div></div> <div></div> <div>.../.../...</div>		
					<div></div> <div></div> <div>.../.../...</div>		
	<div>#</div> <div>REVISION :</div>	<div>DATE</div>	<div>DATE : 2024/04/22</div>				

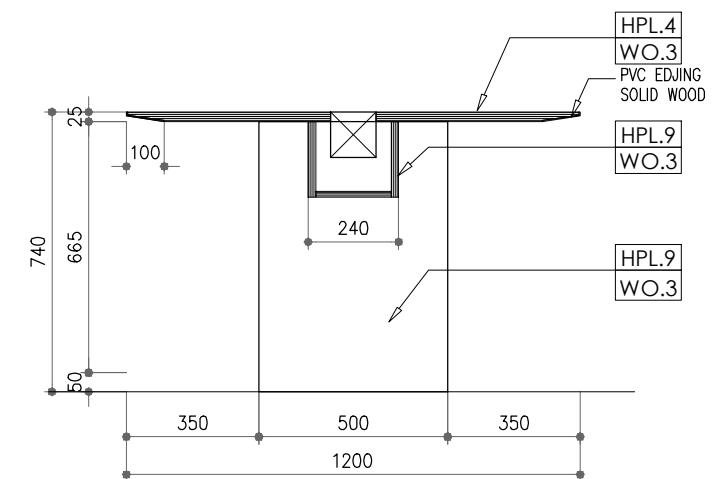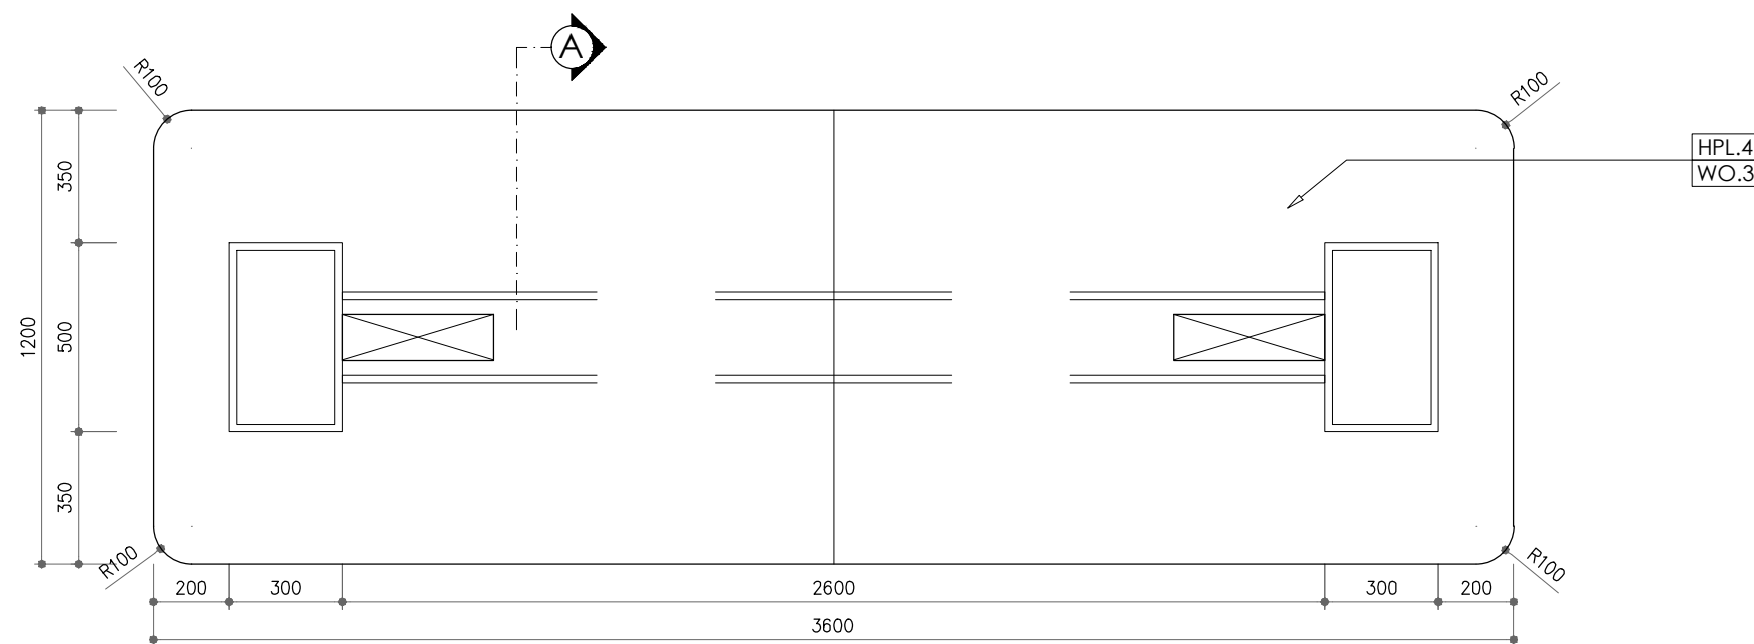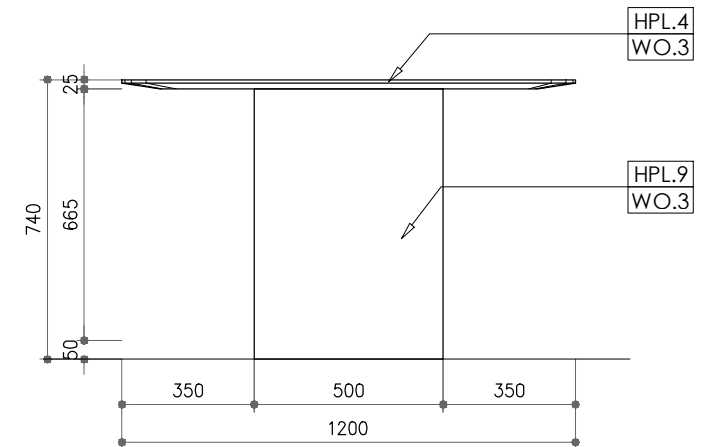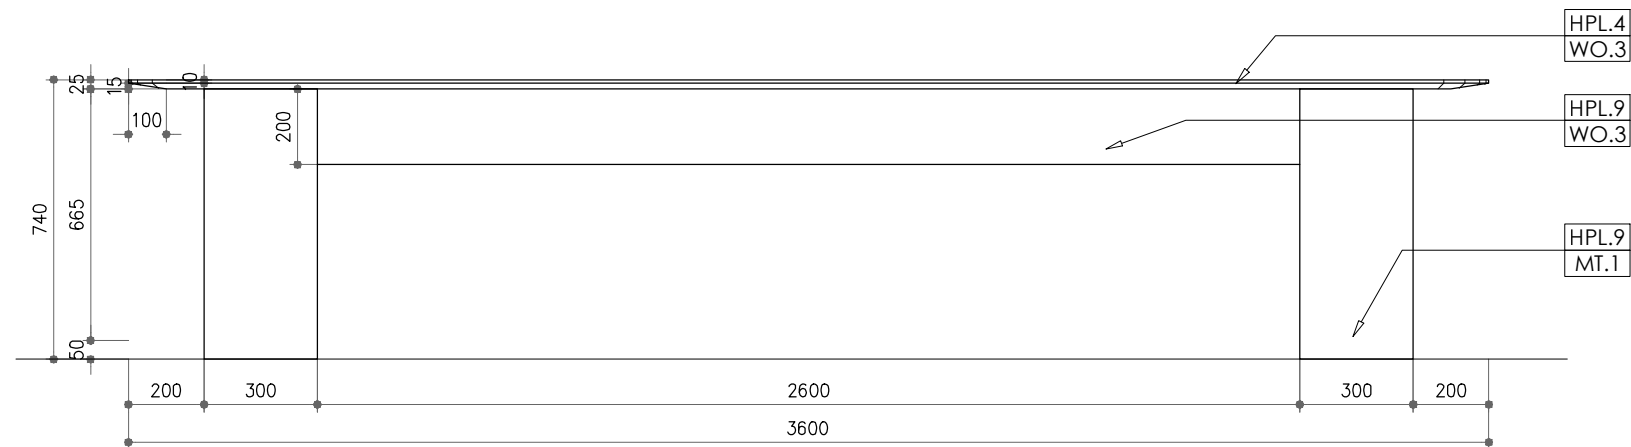




 


OWNER/CLIENT  APPROVED : .../.../...  ..... (name) ..... (position) (signed) (Dep./Div.)	PROJECT  BPDB KELAPA SAWIT  JL.Medan Merdeka Tim, RT.7/RW.1, Gambir, Kec. Gambir, Kota Jakarta Pusat, Daerah Khusus Ibukota Jakarta 10110	INTERIOR DESIGN CONSULTANT  PT. <b>MADEA AGKASAMA</b>  Jl. Hati Suci No. 4 Gd. Sakura Lt. 2 Room 201 Kel. Kampung Bali, Kec. Tanah Abang, Jakarta Pusat Telp. 021 - 2303483, Fax. 021 - 2303483  APPROVED : //	OTHERS	DRAWING TITLE  MEETING TABLE R.MEETING 1 (MT.1)  SCALE : 1 :20  ALL MEASUREMENT MUST BE CHECKED AT BY SITE BY THE CONTRACTORS AND ANY DIFFERENCES REPORTED/INITIATED TO THE DESIGNER FOR CLARIFICATION BEFORE PROCEEDING.			.../.../...	DRAWN BNT DATE : .../.../...	DRAWING NUMBER INF.DAIS-MT1
							.../.../...	CHECKED FAY DATE : .../.../...	PAGE 166
							.../.../...	DRAWING FOR TENDER	DATE : 2024/04/22
							.../.../...		
					#	REVISION :	DATE		

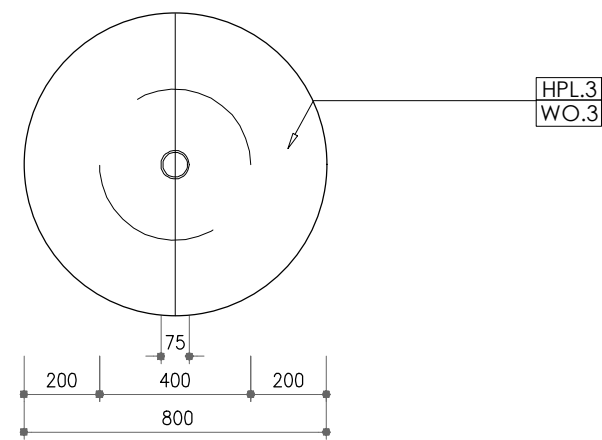



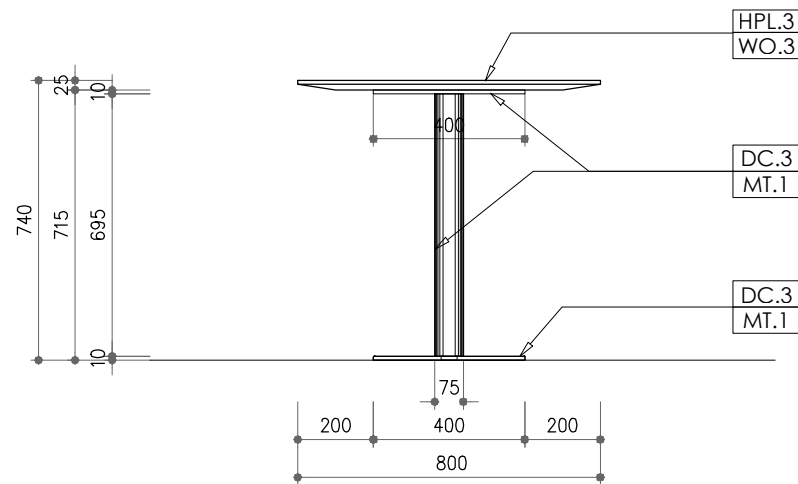



PLAN - MT2  
SCALE 1 : 20




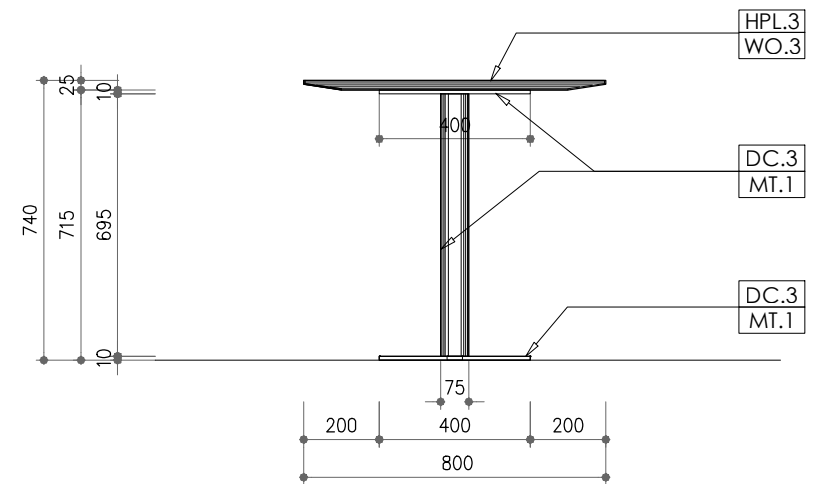






 

 SIDE ELEVATION  
SCALE 1 : 20

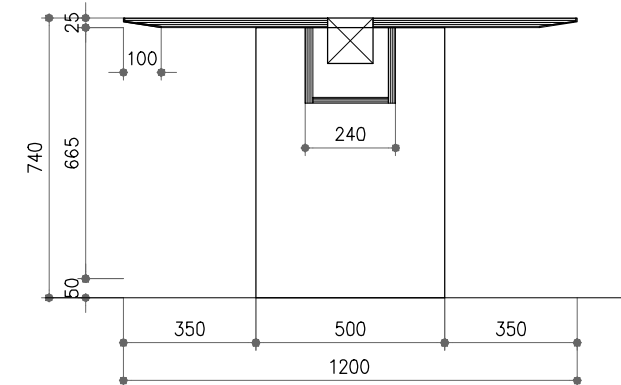
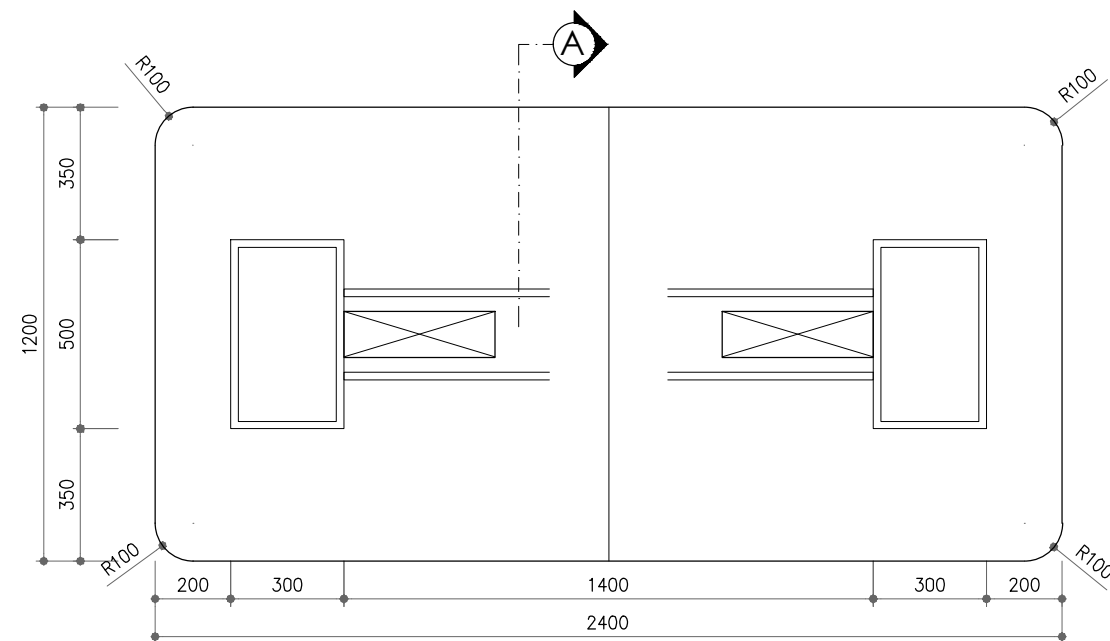
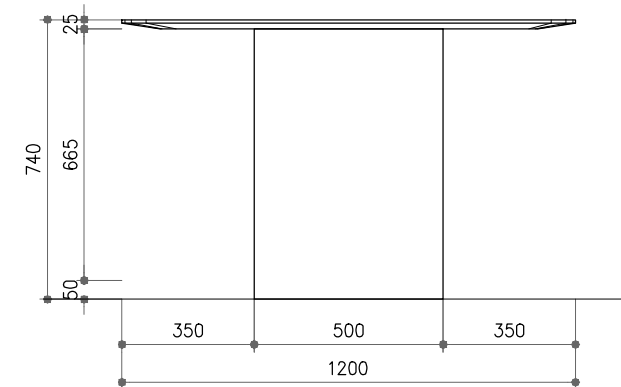
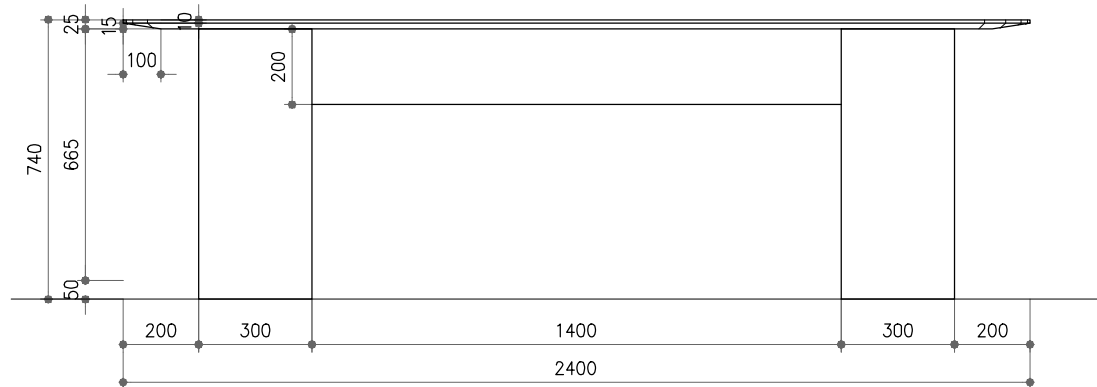





 

SIDE ELEVATION  
SCALE 1 : 20


<div>OWNER/CLIENT</div> <div></div> <div>APPROVED : .../.../...</div> <div><div>..... (name)</div><div>..... (position)</div><div>..... (Dep./Div.)</div></div> <div>(signed)</div>	<div>PROJECT</div> <div>BPDB</div> <div>KELAPA SAWIT</div> <div>JL.Medan Merdeka Tim, RT.7/RW.1, Gambir, Kec. Gambir, Kota Jakarta Pusat, Daerah Khusus Ibukota Jakarta 10110</div>	<div>INTERIOR DESIGN CONSULTANT</div> <div><div>PT. <b>I</b>MADEA <b>M</b>MAGKASAMA</div><div>Jl. Hati Suci No. 4 Gd. Sakura Lt. 2 Room 201 Kel. Kampung Bali, Kec. Tanah Abang, Jakarta Pusat Telp. 021 - 2303483, Fax. 021 - 2303483</div><div>APPROVED : //</div></div>	<div>OTHERS</div>	<div>DRAWING TITLE</div> <div>MEETING TABLE R.MEETING 2 (MT.2)</div> <div>SCALE : 1 : 20</div> <div>ALL MEASUREMENT MUST BE CHECKED AT BY SITE BY THE CONTRACTORS AND ANY DIFFERENCES REPORTED/INITIATED TO THE DESIGNER FOR CLARIFICATION BEFORE PROCEEDING.</div>	<div></div> <div></div> <div></div> <div></div> <div></div> <div>#</div>	<div>.../.../...</div> <div>.../.../...</div> <div>.../.../...</div> <div>.../.../...</div> <div>.../.../...</div> <div>REVISION :</div>	<div>DRAWN</div> <div>BNT</div> <div>DATE : .../.../...</div> <div>CHECKED</div> <div>FAY</div> <div>DATE : .../.../...</div> <div>DRAWING FOR</div>	<div>DRAWING NUMBER</div> <div>INF.DAIS-MT2</div> <div>PAGE</div> <div>167</div> <div>DATE : 2024/04/22</div> <div>TENDER</div>

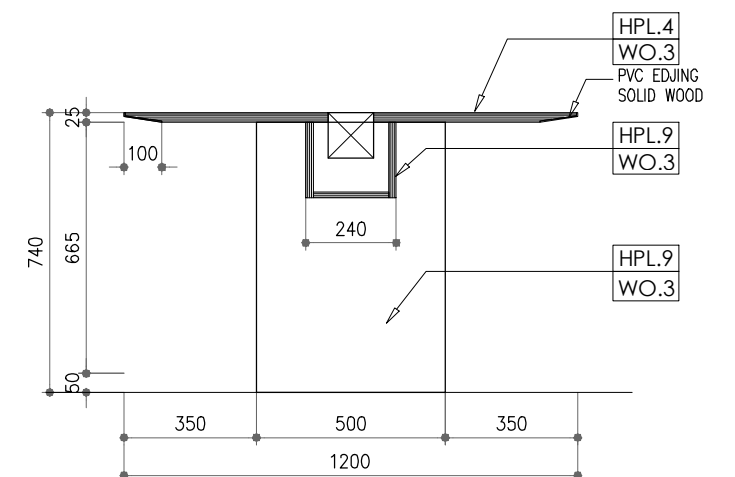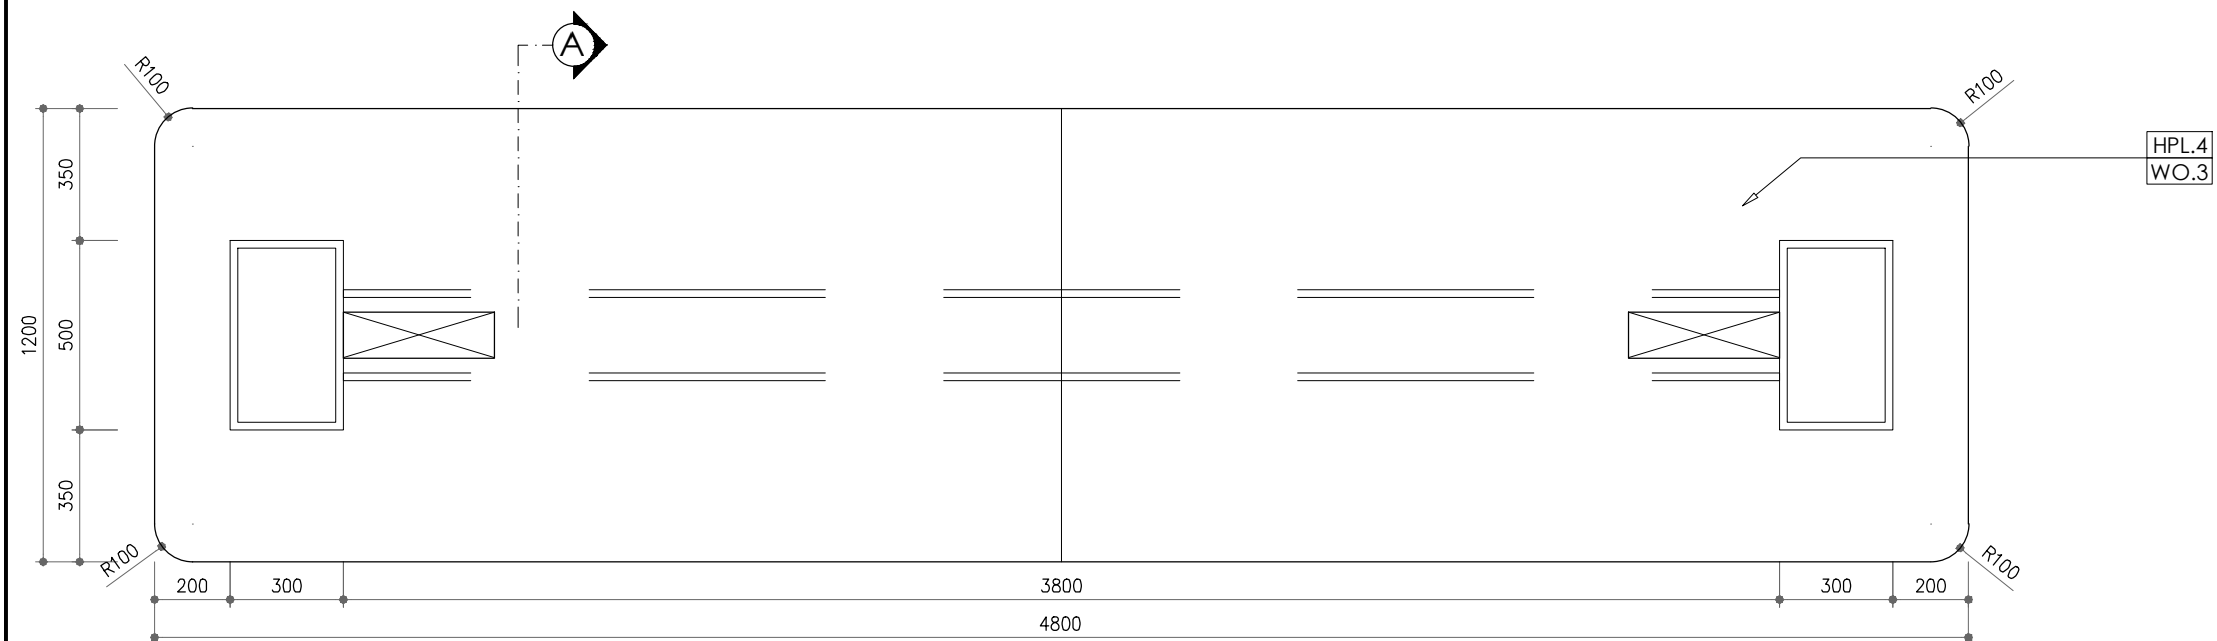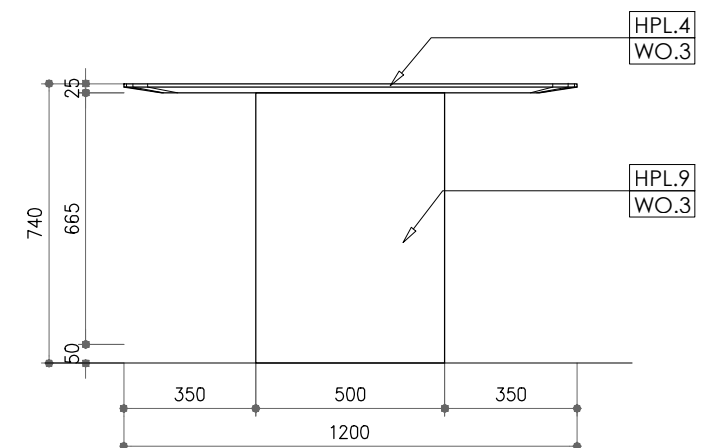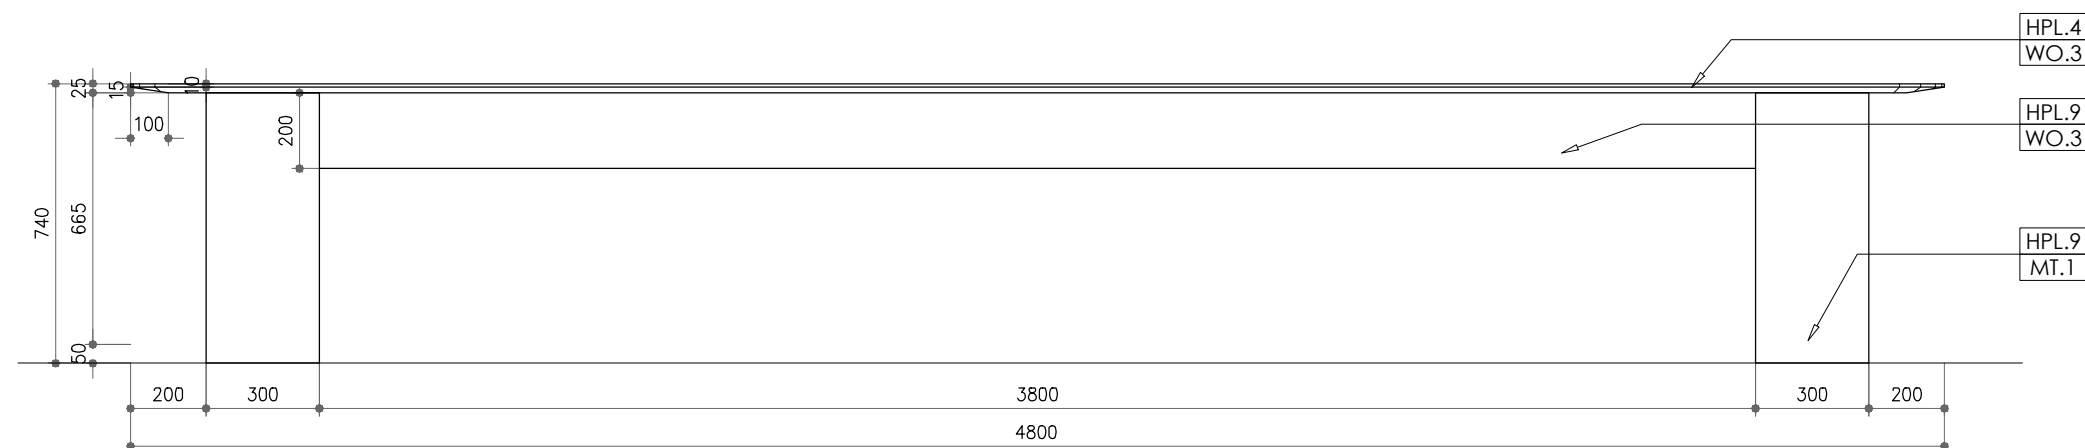

<div>OWNER/CLIENT</div> <div></div> <div>APPROVED : .../.../...</div> <div><div>..... (name)</div><div>..... (position)</div><div>(signed) .....</div><div>..... (Dep./Div.)</div></div>	<div>PROJECT</div> <div><div>BPDB</div><div>KELAPA SAWIT</div></div> <div>Jl.Medan Merdeka Tim, RT.7/RW.1, Gambir, Kec. Gambir, Kota Jakarta Pusat, Daerah Khusus Ibukota Jakarta 10110</div>	<div>INTERIOR DESIGN CONSULTANT</div> <div><div>PT. <b>MADEA</b></div><div><b>AGKASAMA</b></div></div> <div>Jl. Hati Suoi No. 4 Gd. Sakura Lt. 2 Room 201 Kel. Kampung Bali, Kec. Tanah Abang, Jakarta Pusat Telp. 021 - 2303483 , Fax. 021 - 2303483</div> <div>APPROVED : //</div>	<div>OTHERS</div>	<div>DRAWING TITLE</div> <div>MEETING TABLE R.MEETING 3 (MT.3)</div> <div>SCALE : 1 : 20</div> <div>ALL MEASUREMENT MUST BE CHECKED AT BY SITE BY THE CONTRACTORS AND ANY DIFFERENCES REPORTED/INITIATED TO THE DESIGNER FOR CLARIFICATION BEFORE PROCEEDING.</div>			<div></div>		<div>.../.../...</div>	<div>DRAWN</div> <div>BNT</div> <div>DATE : .../.../...</div>	<div>DRAWING NUMBER</div> <div>INF.DAIS-MT3</div>
				<div></div>		<div>.../.../...</div>	<div>CHECKED</div> <div>FAY</div> <div>DATE : .../.../...</div>	<div>PAGE</div> <div>168</div>			
				<div></div>		<div>.../.../...</div>					
				<div></div>		<div>.../.../...</div>					
				<div></div>		<div>.../.../...</div>					
				<div>#</div>	<div>REVISION :</div>		<div>DATE</div>	<div>DRAWING FOR</div> <div>TENDER</div>	<div>DATE : 2024/04/22</div>		




<div>OWNER/CLIENT</div> <div></div> <div>APPROVED : .../.../...</div> <div><div>..... (name)</div><div>..... (position)</div><div>(signed) .....</div><div>..... (Dep./Div.)</div></div>	<div>PROJECT</div> <div><div>BPDB</div><div>KELAPA SAWIT</div></div> <div>Jl.Medan Merdeka Tim, RT.7/RW.1, Gambir, Kec. Gambir, Kota Jakarta Pusat, Daerah Khusus Ibukota Jakarta 10110</div>	<div>INTERIOR DESIGN CONSULTANT</div> <div><div>PT. <b>MADEA</b></div><div><b>AGKASAMA</b></div></div> <div>Jl. Hati Suoi No. 4 Gd. Sakura Lt. 2 Room 201 Kel. Kampung Bali, Kec. Tanah Abang, Jakarta Pusat Telp. 021 - 2303483 , Fax. 021 - 2303483</div> <div>APPROVED : //</div>	<div>OTHERS</div>	<div>DRAWING TITLE</div> <div>MEETING TABLE R.MEETING 4 (MT.4)</div>		<div></div> <div></div> <div>.../.../...</div>	<div>DRAWN</div> <div>BNT</div> <div>DATE : .../.../...</div>	<div>DRAWING NUMBER</div> <div>INF.DAIS-MT4</div>
						<div></div> <div></div> <div>.../.../...</div>	<div>CHECKED</div> <div>FAY</div> <div>DATE : .../.../...</div>	<div>PAGE</div> <div>169</div>
				<div>SCALE : 1 : 20</div>		<div></div> <div></div> <div>.../.../...</div>		
				<div>ALL MEASUREMENT MUST BE CHECKED AT BY SITE BY THE CONTRACTORS AND ANY DIFFERENCES REPORTED/INITIATED TO THE DESIGNER FOR CLARIFICATION BEFORE PROCEEDING.</div>		<div></div> <div></div> <div>.../.../...</div>	<div>DRAWING FOR</div> <div>TENDER</div>	<div>DATE : 2024/04/22</div>
						<div>#</div> <div>REVISION :</div>	<div>DATE</div>	

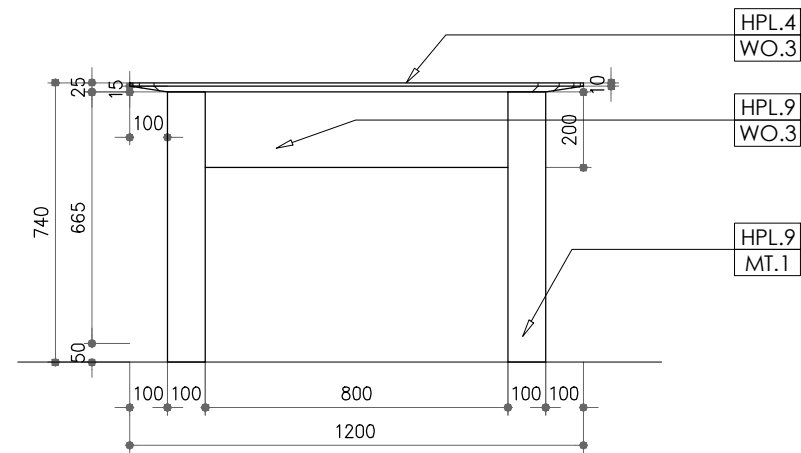

FRONT ELEVATION


---

SCALE 1 : 20

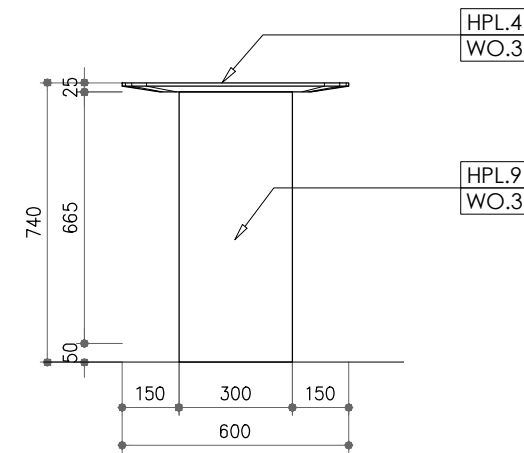

## SIDE ELEVATION


SCALE 1 : 20

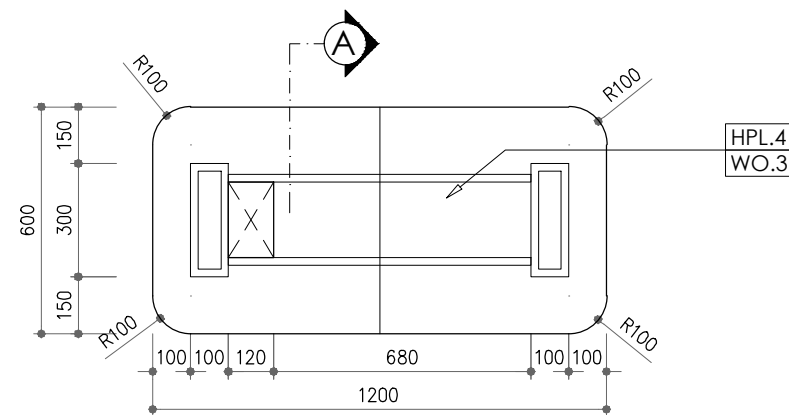






PLAN - WD1

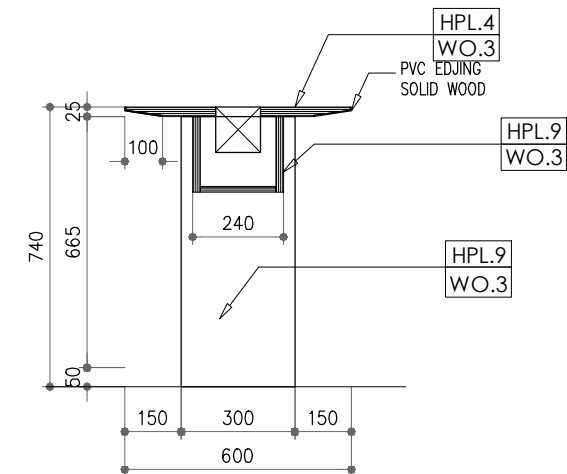---


SCALE 1 : 20







 

SECTION — A  
SCALE 1 : 20


<div>OWNER/CLIENT</div> <div></div> <div>APPROVED : .../.../...</div> <div><div>..... (name)</div><div>..... (position)</div><div>(signed) (Dep./Div.)</div></div>	<div>PROJECT</div> <div>BPDB KELAPA SAWIT</div> <div>JL.Medan Merdeka Tim, RT.7/RW.1, Gambir, Kec. Gambir, Kota Jakarta Pusat, Daerah Khusus Ibukota Jakarta 10110</div>	<div>INTERIOR DESIGN CONSULTANT</div> <div>PT. <b>MADEA AGKASAMA</b></div> <div>Jl. Hati Suci No. 4 Gd. Sakura Lt. 2 Room 201 Kel. Kampung Bali, Kec. Tanah Abang, Jakarta Pusat Telp. 021 - 2303483, Fax. 021 - 2303483</div> <div>APPROVED : //</div>	<div>OTHERS</div>	<div>DRAWING TITLE</div> <div>MEJA KERJA WD. 1</div>	<div></div>	<div>.../.../...</div>	<div>DRAWN</div> <div>BNT</div> <div>DATE : .../.../...</div>	<div>DRAWING NUMBER</div> <div>INF.DAIS-MK1</div>
					<div></div>	<div>.../.../...</div>	<div>CHECKED</div> <div>FAY</div> <div>DATE : .../.../...</div>	<div>PAGE</div> <div>170</div>
				<div>SCALE : 1 : 20</div>	<div></div>	<div>.../.../...</div>	<div>DRAWING FOR</div> <div>TENDER</div> <div>DATE : 2024/04/22</div>	
				<div>ALL MEASUREMENT MUST BE CHECKED AT BY SITE BY THE CONTRACTORS AND ANY DIFFERENCES REPORTED/INITIATED TO THE DESIGNER FOR CLARIFICATION BEFORE PROCEEDING.</div>	<div></div>	<div>.../.../...</div>		
					<div>#</div> <div>REVISION :</div>	<div>DATE</div>		






<div>OWNER/CLIENT</div> <div></div> <div>APPROVED : .../.../'...</div> <div><div>..... (name)</div><div>..... (position)</div><div>(signed) ..... (Dep./Div.)</div></div>	<div>PROJECT</div> <div>BPDB KELAPA SAWIT</div> <div>Jl.Medan Merdeka Tim, RT.7/RW.1, Gambir, Kec. Gambir, Kota Jakarta Pusat, Daerah Khusus Ibukota Jakarta 10110</div>	<div>INTERIOR DESIGN CONSULTANT</div> <div>PT. <b>M</b>ADEA AGKASAMA</div> <div>Jl. Hati Suci No. 4 Gd. Sakura Lt. 2 Room 201 Kel. Kampung Bali, Kec. Tanah Abang, Jakarta Pusat Telp. 021 - 2303483 , Fax. 021 - 2303483</div> <div>APPROVED : //</div>	<div>OTHERS</div>	<div>DRAWING TITLE</div> <div>MEJA KERJA WD. 2</div> <div>SCALE : 1 : 20</div> <div>ALL MEASUREMENT MUST BE CHECKED AT BY SITE BY THE CONTRACTORS AND ANY DIFFERENCES REPORTED/INITIATED TO THE DESIGNER FOR CLARIFICATION BEFORE PROCEEDING.</div>	<div></div> <div></div> <div>.../.../'...</div>	<div>DRAWN</div> <div>BNT</div> <div>DATE : .../.../'...</div>	<div>DRAWING NUMBER</div> <div>INF.DAIS-MK2</div>
					<div></div> <div></div> <div>.../.../'...</div>	<div>CHECKED</div> <div>FAY</div> <div>DATE : .../.../'...</div>	<div>PAGE</div> <div>171</div>
					<div></div> <div></div> <div>.../.../'...</div>		
					<div></div> <div></div> <div>.../.../'...</div>		
					<div></div> <div></div> <div>.../.../'...</div>		
					<div>#</div> <div>REVISION :</div> <div>DATE</div>	<div>DRAWING FOR</div> <div>TENDER</div> <div>DATE : 2024/04/22</div>	




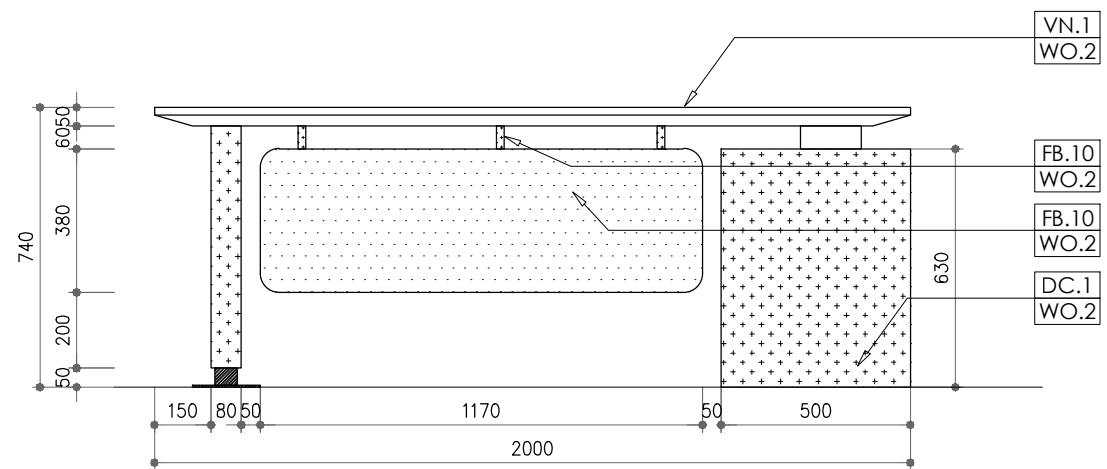


FRONT ELEVATION  
SCALE 1 : 20

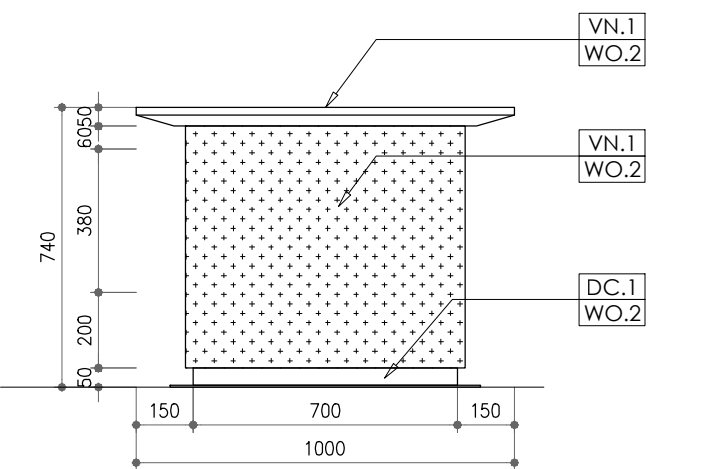


SIDE ELEVATION  
SCALE 1 : 20

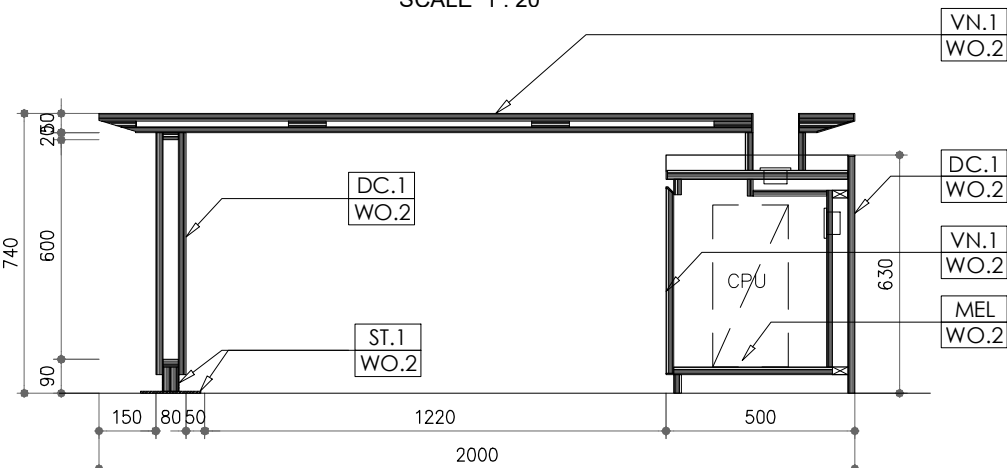



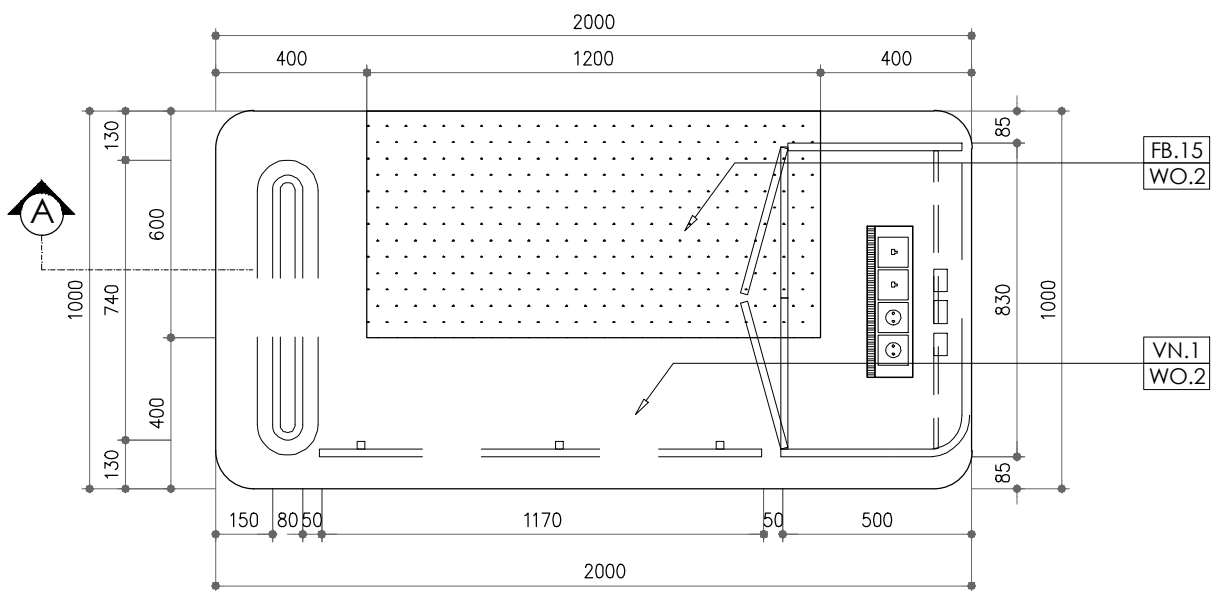

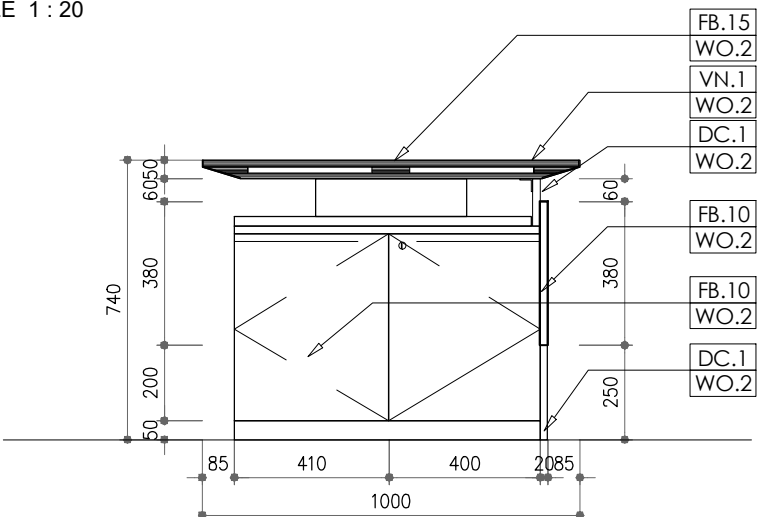

SECTION - A  
SCALE 1 : 20




PLAN - WD4  
SCALE 1 : 20




SECTION - B  
SCALE 1 : 20


<div>OWNER/CLIENT</div> <div></div> <div>APPROVED : .../.../...</div> <div><div>..... (name)</div><div>..... (position)</div><div>(signed) ..... (Dep./Div.)</div></div>	<div>PROJECT</div> <div>BPDB KELAPA SAWIT</div> <div>JL.Medan Merdeka Tim, RT.7/RW.1, Gambir, Kec. Gambir, Kota Jakarta Pusat, Daerah Khusus Ibukota Jakarta 10110</div>	<div>INTERIOR DESIGN CONSULTANT</div> <div>PT. <b>MADEA</b> <b>MAGKASAMA</b></div> <div>Jl. Hati Suci No. 4 Gd. Sakura Lt. 2 Room 201 Kel. Kampung Bali, Kec. Tanah Abang, Jakarta Pusat Telp. 021 - 2303483 , Fax. 021 - 2303483</div> <div>APPROVED : //</div>	<div>OTHERS</div>	<div>DRAWING TITLE</div> <div>MEJA KERJA WD. 4</div> <div>SCALE : 1 : 20</div> <div>ALL MEASUREMENT MUST BE CHECKED AT BY SITE BY THE CONTRACTORS AND ANY DIFFERENCES REPORTED/INITIATED TO THE DESIGNER FOR CLARIFICATION BEFORE PROCEEDING.</div>	<div></div> <div></div> <div></div> <div></div> <div></div> <div>#</div>	<div>.../.../...</div> <div>.../.../...</div> <div>.../.../...</div> <div>.../.../...</div> <div>.../.../...</div> <div>REVISION :</div>	<div>...</div> <div>...</div> <div>...</div> <div>...</div> <div>...</div> <div>DATE</div>	<div>DRAWN</div> <div>BNT</div> <div>DATE : .../.../...</div> <div>CHECKED</div> <div>FAY</div> <div>DATE : .../.../...</div> <div>DRAWING FOR</div>	<div>DRAWING NUMBER</div> <div>INF.DAIS-MK4</div> <div>PAGE</div> <div>173</div> <div>TENDER</div> <div>DATE : 2024/04/22</div>
---	--	--	-------------------	---	---	--	--	--	---

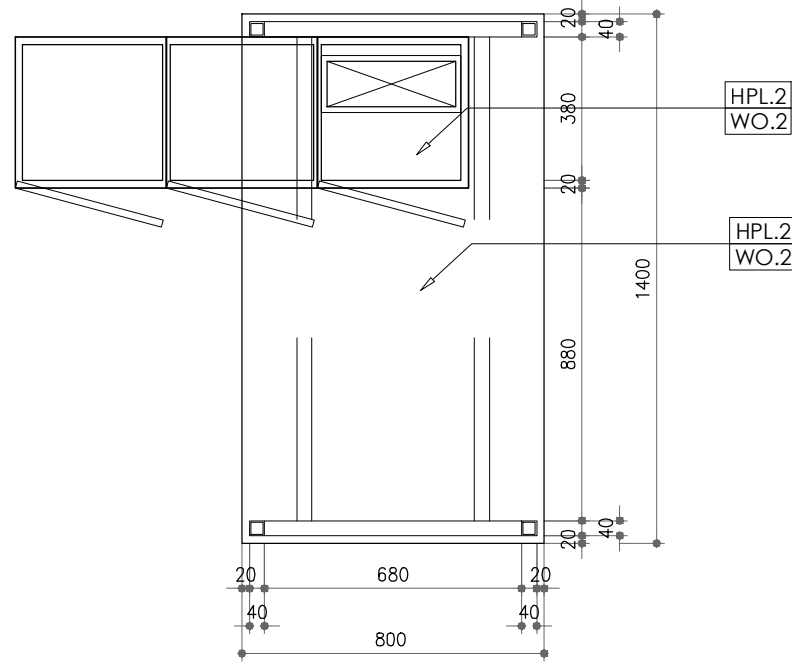


PLAN - WD5  
SCALE 1 : 20

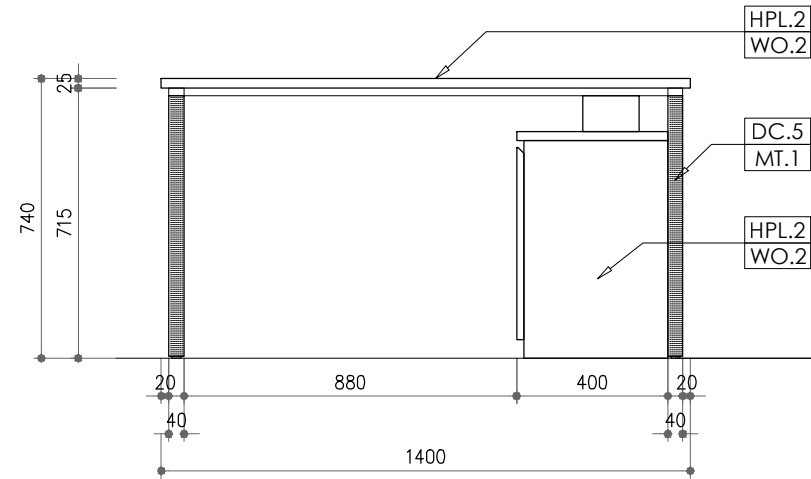


FRONT ELEVATION  
SCALE 1 : 20

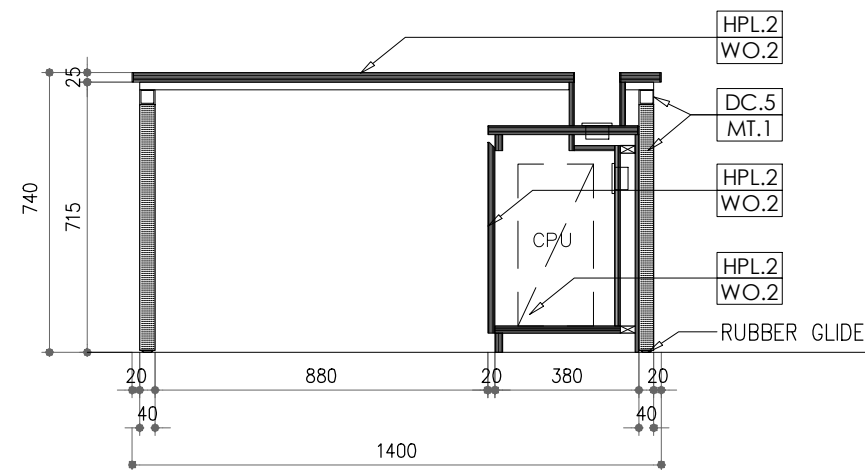



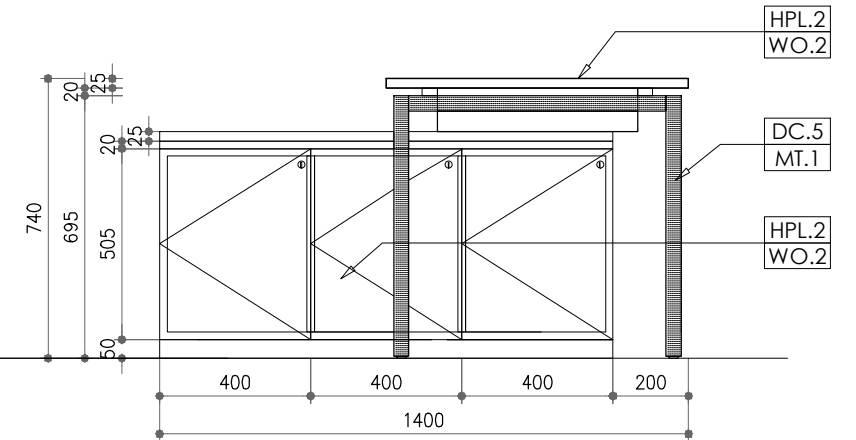

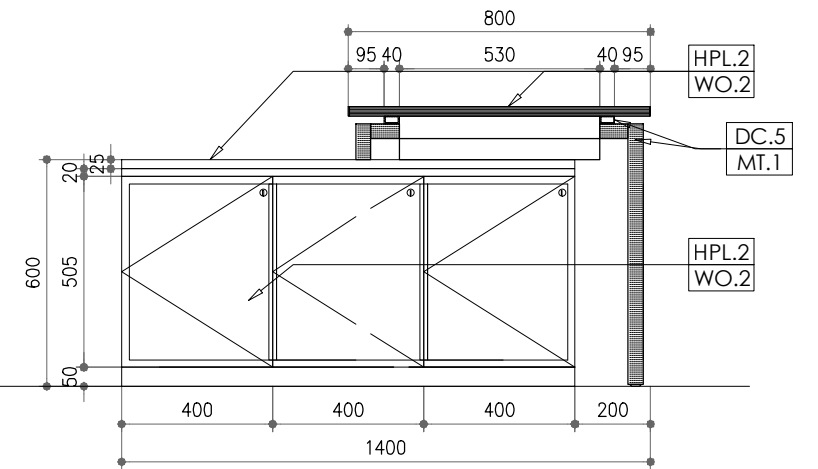

SECTION - A  
SCALE 1 : 20








FRONT ELEVATION  
SCALE 1 : 20




SECTION - B  
SCALE 1 : 20






<div>OWNER/CLIENT</div> <div></div> <div>APPROVED : .../.../...</div> <div>(signed)</div>	<div>PROJECT</div> <div>BPDB KELAPA SAWIT</div> <div>JL.Medan Merdeka Tim, RT.7/RW.1, Gambir, Kec. Gambir, Kota Jakarta Pusat, Daerah Khusus Ibukota Jakarta 10110</div>	<div>INTERIOR DESIGN CONSULTANT</div> <div>PT. MADEA MAGKASAMA</div> <div>Jl. Hati Suci No. 4 Gd. Sakura Lt. 2 Room 201 Kel. Kampung Bali, Kec. Tanah Abang, Jakarta Pusat Telp. 021 - 2303483 , Fax. 021 - 2303483</div> <div>APPROVED : //</div>	<div>OTHERS</div>	<div>DRAWING TITLE</div> <div>MEJA KERJA WD. 5</div>		<div></div> <div></div> <div>.../.../...</div>	<div>DRAWN</div> <div>BNT</div> <div>DATE : .../.../...</div>	<div>DRAWING NUMBER</div> <div>INF.DAIS-MK5</div>
				<div></div> <div></div> <div>.../.../...</div>	<div>CHECKED</div> <div>FAY</div> <div>DATE : .../.../...</div>	<div>PAGE</div> <div>174</div>		
				<div></div> <div></div> <div>.../.../...</div>	<div>DRAWING FOR</div> <div>TENDER</div>			
				<div></div> <div></div> <div>.../.../...</div>	<div>DATE : 2024/04/22</div>			
				<div></div> <div></div> <div>.../.../...</div>				
				<div>#</div> <div>REVISION :</div>	<div>DATE</div>			
<div>SCALE : 1 : 20</div> <div>ALL MEASUREMENT MUST BE CHECKED AT BY SITE BY THE CONTRACTORS AND ANY DIFFERENCES REPORTED/INITIATED TO THE DESIGNER FOR CLARIFICATION BEFORE PROCEEDING.</div>								

 


<div>OWNER/CLIENT</div> <div></div> <div>APPROVED : .../.../...</div> <div><div>..... (name)</div><div>..... (position)</div><div>(signed) .....</div><div>..... (Dep./Div.)</div></div>	<div>PROJECT</div> <div><div>BPDB</div><div>KELAPA SAWIT</div></div> <div>Jl.Medan Merdeka Tim, RT.7/RW.1, Gambir, Kec. Gambir, Kota Jakarta Pusat, Daerah Khusus Ibukota Jakarta 10110</div>	<div>INTERIOR DESIGN CONSULTANT</div> <div><div>PT. <b>MADEA</b></div><div><b>AGKASAMA</b></div></div> <div>Jl. Hati Suoi No. 4 Gd. Sakura Lt. 2 Room 201 Kel. Kampung Bali, Kec. Tanah Abang, Jakarta Pusat Telp. 021 - 2303483 , Fax. 021 - 2303483</div> <div>APPROVED : //</div>	<div>OTHERS</div>	<div>DRAWING TITLE</div> <div>LEMARI CB. 1</div>	<div></div>	<div>.../.../...</div>	<div>DRAWN</div> <div>BNT</div> <div>DATE : .../.../...</div>	<div>DRAWING NUMBER</div> <div>INF.DAIS-LM1</div>
					<div></div>	<div>.../.../...</div>	<div>CHECKED</div> <div>FAY</div> <div>DATE : .../.../...</div>	<div>PAGE</div> <div>175</div>
				<div>SCALE : 1 : 20</div>	<div></div>	<div>.../.../...</div>		
				<div>ALL MEASUREMENT MUST BE CHECKED AT BY SITE BY THE CONTRACTORS AND ANY DIFFERENCES REPORTED/INITIATED TO THE DESIGNER FOR CLARIFICATION BEFORE PROCEEDING.</div>	<div></div>	<div>.../.../...</div>	<div>DRAWING FOR</div> <div>TENDER</div>	<div>DATE : 2024/04/22</div>
					<div>#</div>	<div>REVISION :</div>	<div>DATE</div>	







<div>OWNER/CLIENT</div> <div> sawit</div> <div>APPROVED : .../.../...</div> <div><div>..... (name)</div><div>..... (position)</div><div>(signed) ..... (Dep./Div.)</div></div>	<div>PROJECT</div> <div><div>BPDB</div><div>KELAPA SAWIT</div></div> <div>JL.Medan Merdeka Tim, RT.7/RW.1, Gambir, Kec. Gambir, Kota Jakarta Pusat, Daerah Khusus Ibukota Jakarta 10110</div>	<div>INTERIOR DESIGN CONSULTANT</div> <div><div>PT. MADEA AGKASAMA</div><div>Jl. Hati Suoi No. 4 Gd. Sakura Lt. 2 Room 201 Kel. Kampung Bali, Kec. Tanah Abang, Jakarta Pusat Telp. 021 - 2303483 , Fax. 021 - 2303483</div><div>APPROVED : //</div></div>	<div>OTHERS</div>	<div>DRAWING TITLE</div> <div>LEMARI CB. 2</div>	<div></div>	<div>.../.../...</div>	<div>DRAWN</div> <div>BNT</div> <div>DATE : .../.../...</div>	<div>DRAWING NUMBER</div> <div>INF.DAIS-LM2</div>
					<div></div>	<div>.../.../...</div>	<div>CHECKED</div> <div>FAY</div> <div>DATE : .../.../...</div>	<div>PAGE</div> <div>176</div>
				<div>SCALE : 1 : 20</div>	<div></div>	<div>.../.../...</div>	<div>DRAWING FOR</div> <div>TENDER</div>	<div>DATE : 2024/04/22</div>
				<div>ALL MEASUREMENT MUST BE CHECKED AT BY SITE BY THE CONTRACTORS AND ANY DIFFERENCES REPORTED/INITIATED TO THE DESIGNER FOR CLARIFICATION BEFORE PROCEEDING.</div>	<div></div>	<div>.../.../...</div>		
				<div>#</div>	<div>REVISION :</div>	<div>DATE</div>		

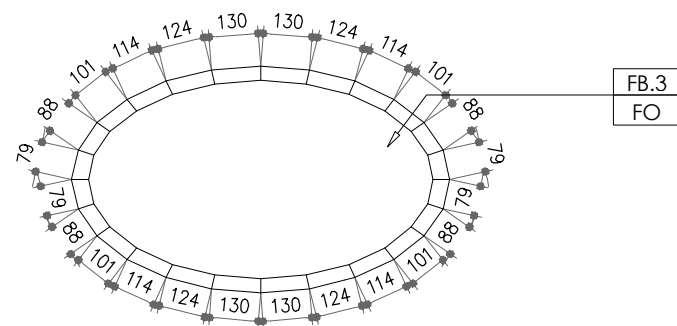



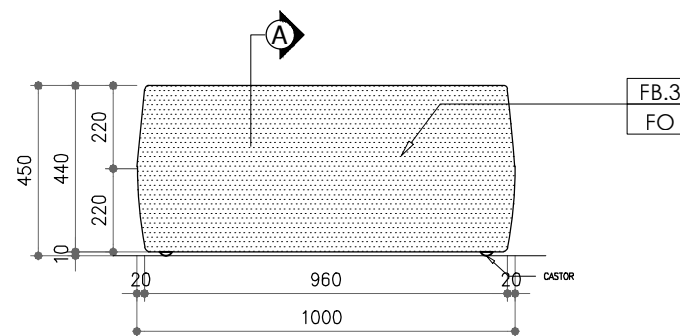

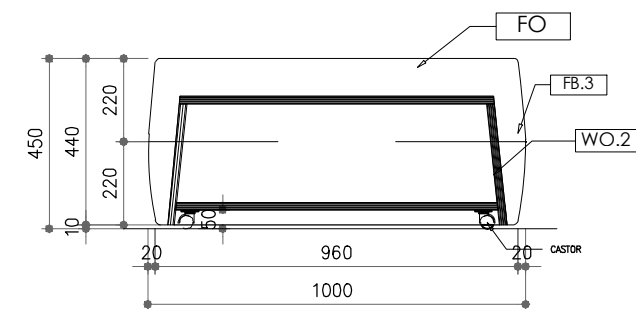

PLAN - PF1  
SCALE 1 : 20









FRONT ELEVATION  
SCALE 1 : 20








SECTION — A  
SCALE 1 : 20




OWNER/CLIENT  APPROVED : .../.../...  ..... (name) ..... (position) ..... (Dep./Div.) (signed)	PROJECT  BPDB KELAPA SAWIT  JL.Medan Merdeka Tim, RT.7/RW.1, Gambir, Kec. Gambir, Kota Jakarta Pusat, Daerah Khusus Ibukota Jakarta 10110	INTERIOR DESIGN CONSULTANT  PT. <b>MADEA</b> MAGKASAMA  Jl. Hati Suci No. 4 Gd. Sakura Lt. 2 Room 201 Kel. Kampung Bali, Kec. Tanah Abang, Jakarta Pusat Telp. 021 - 2303483 , Fax. 021 - 2303483 APPROVED : //	OTHERS	DRAWING TITLE  PUFF PF. 1  SCALE : 1 : 20  ALL MEASUREMENT MUST BE CHECKED AT BY SITE BY THE CONTRACTORS AND ANY DIFFERENCES REPORTED/INITIATED TO THE DESIGNER FOR CLARIFICATION BEFORE PROCEEDING.			.../.../...	DRAWN	DRAWING NUMBER  INF.DAIS-PF1  PAGE  177  DATE : 2024/04/22
							.../.../...	BNT DATE : .../.../...	
							.../.../...	CHECKED	
							.../.../...	FAY DATE : .../.../...	
							.../.../...	DRAWING FOR	
					#	REVISION :	DATE	TENDER	








OWNER/CLIENT  APPROVED : .../.../...  ..... (name) ..... (position) (signed) ..... (Dep./Div.)	PROJECT  BPDB KELAPA SAWIT  Jl.Medan Merdeka Tim, RT.7/RW.1, Gambir, Kec. Gambir, Kota Jakarta Pusat, Daerah Khusus Ibukota Jakarta 10110	INTERIOR DESIGN CONSULTANT  PT. <b>MADEA</b> <b>AGKASAMA</b>  Jl. Hati Suci No. 4 Gd. Sakura Lt. 2 Room 201 Kel. Kampung Bali, Kec. Tanah Abang, Jakarta Pusat Telp. 021 - 2303483 , Fax. 021 - 2303483  APPROVED : //	OTHERS	DRAWING TITLE  PUFF PF. 2  SCALE : 1 : 20  ALL MEASUREMENT MUST BE CHECKED AT BY SITE BY THE CONTRACTORS AND ANY DIFFERENCES REPORTED/INITIATED TO THE DESIGNER FOR CLARIFICATION BEFORE PROCEEDING.			.../.../...	DRAWN BNT DATE : .../.../... CHECKED FAY DATE : .../.../... DRAWING FOR TENDER	DRAWING NUMBER INF.DAIS-PF2  178  DATE : 2024/04/22
							.../.../...		
							.../.../...		
							.../.../...		
							.../.../...		
					#	REVISION :	DATE		

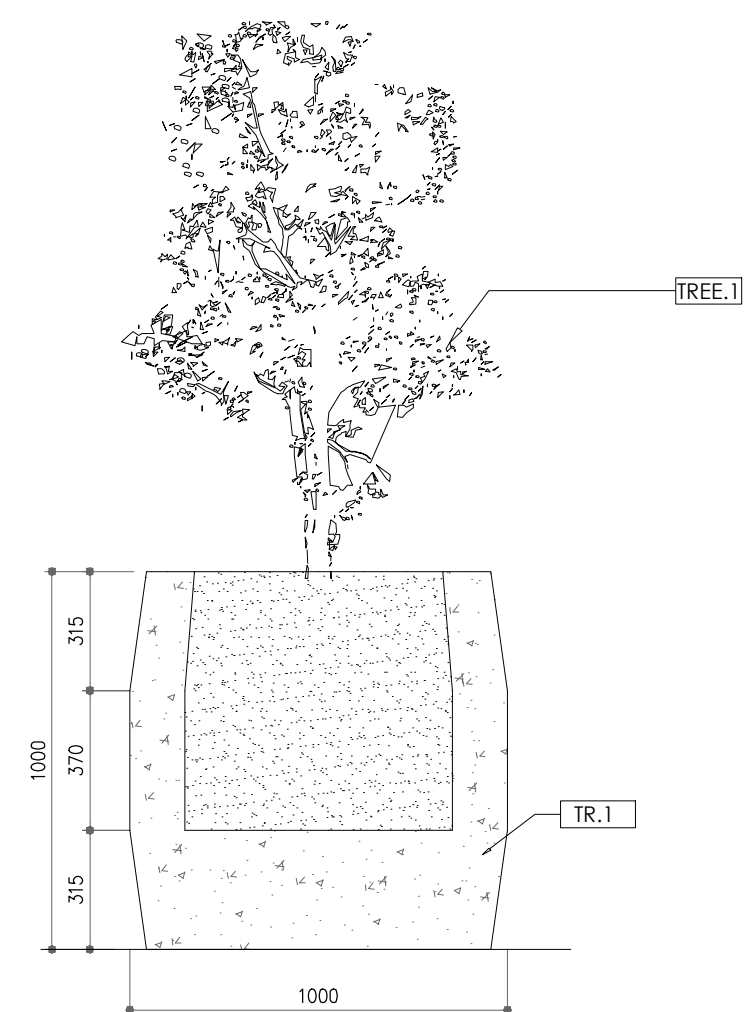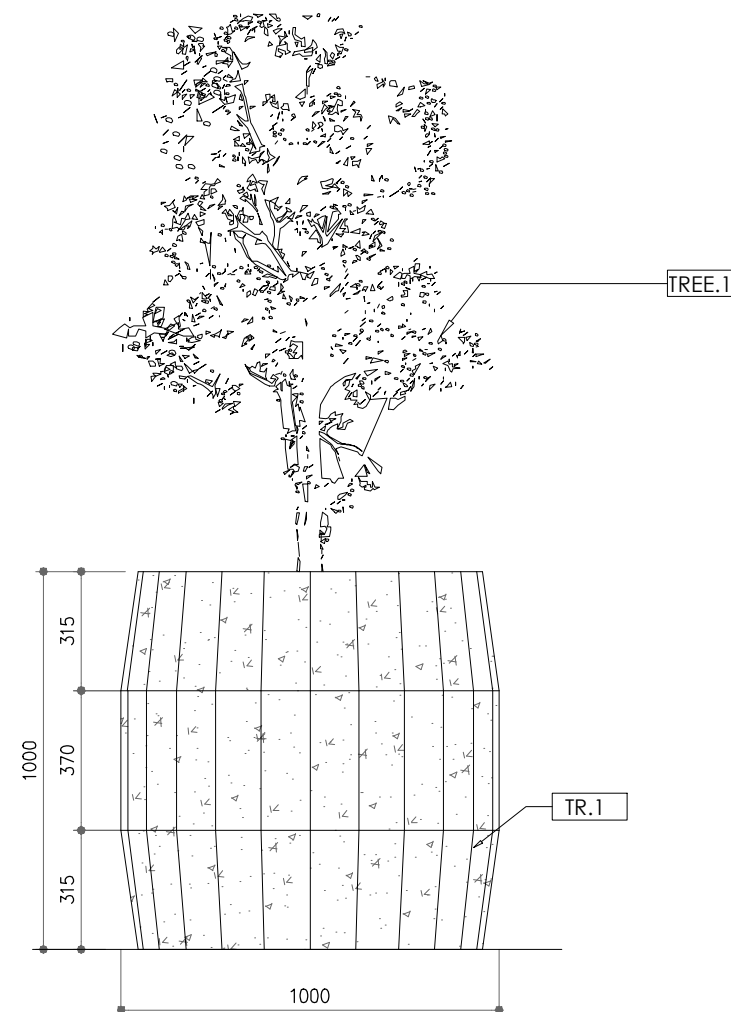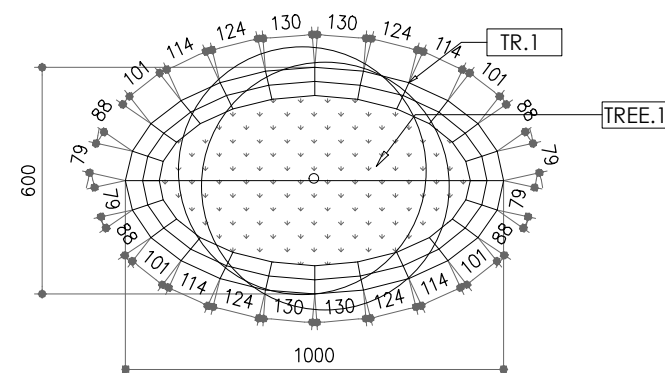


<div>OWNER/CLIENT</div> <div></div> <div>APPROVED : .../.../...</div> <div><div>..... (name)</div><div>..... (position)</div><div>(signed) (Dep./Div.)</div></div>	<div>PROJECT</div> <div><div>BPDB</div><div>KELAPA SAWIT</div></div> <div>JL.Medan Merdeka Tim, RT.7/RW.1, Gambir, Kec. Gambir, Kota Jakarta Pusat, Daerah Khusus Ibukota Jakarta 10110</div>	<div>INTERIOR DESIGN CONSULTANT</div> <div><div>PT. MADEA AGKASAMA</div><div>Jl. Hati Suci No. 4 Gd. Sakura Lt. 2 Room 201 Kel. Kampung Bali, Kec. Tanah Abang, Jakarta Pusat Telp. 021 - 2303483, Fax. 021 - 2303483</div><div>APPROVED : //</div></div>	<div>OTHERS</div>	<div>DRAWING TITLE</div> <div>POT POT. 1</div>	<div></div> <div></div> <div>.../.../...</div>	<div>DRAWN</div> <div>BNT</div> <div>DATE : .../.../...</div>	<div>DRAWING NUMBER</div> <div>INF.DAIS-POT1</div>		
				<div>SCALE : 1 :20</div>	<div></div> <div></div> <div>.../.../...</div>	<div>CHECKED</div> <div>FAY</div> <div>DATE : .../.../...</div>	<div>PAGE</div> <div>179</div>		
				<div>ALL MEASUREMENT MUST BE CHECKED AT BY SITE BY THE CONTRACTORS AND ANY DIFFERENCES REPORTED/INITIATED TO THE DESIGNER FOR CLARIFICATION BEFORE PROCEEDING.</div>	<div></div> <div></div> <div>.../.../...</div>	<div>DRAWING FOR</div> <div>TENDER</div>	<div>DATE : 2024/04/22</div>		
					<div>#</div> <div>REVISION :</div>			<div></div> <div></div> <div>.../.../...</div>	<div>DATE</div>




<div>OWNER/CLIENT</div> <div></div> <div>APPROVED : .../.../...</div> <div><div>..... (name)</div><div>..... (position)</div><div>(signed) (Dep./Div.)</div></div>	<div>PROJECT</div> <div><div>BPDB</div><div>KELAPA SAWIT</div></div> <div>JL.Medan Merdeka Tim, RT.7/RW.1, Gambir, Kec. Gambir, Kota Jakarta Pusat, Daerah Khusus Ibukota Jakarta 10110</div>	<div>INTERIOR DESIGN CONSULTANT</div> <div><div>PT. MADEA AGKASAMA</div><div>Jl. Hati Suci No. 4 Gd. Sakura Lt. 2 Room 201 Kel. Kampung Bali, Kec. Tanah Abang, Jakarta Pusat Telp. 021 - 2303483, Fax. 021 - 2303483</div><div>APPROVED : //</div></div>	<div>OTHERS</div>	<div>DRAWING TITLE</div> <div>POT</div> <div>POT. 2</div>	<div></div>		.../.../...	<div>DRAWN</div> <div>BNT</div> <div>DATE : .../.../...</div>	<div>DRAWING NUMBER</div> <div>INF.DAIS-POT2</div>
					<div></div>		.../.../...	<div>CHECKED</div> <div>FAY</div> <div>DATE : .../.../...</div>	<div>PAGE</div> <div>180</div>
				<div>SCALE : 1 : 20</div>	<div></div>		.../.../...	<div>DRAWING FOR</div> <div>TENDER</div>	
				<div>ALL MEASUREMENT MUST BE CHECKED AT BY SITE BY THE CONTRACTORS AND ANY DIFFERENCES REPORTED/INITIATED TO THE DESIGNER FOR CLARIFICATION BEFORE PROCEEDING.</div>	<div></div>		.../.../...		
					<div>#</div>	<div>REVISION :</div>	<div>DATE</div>		
								<div>DATE : 2024/04/22</div>	




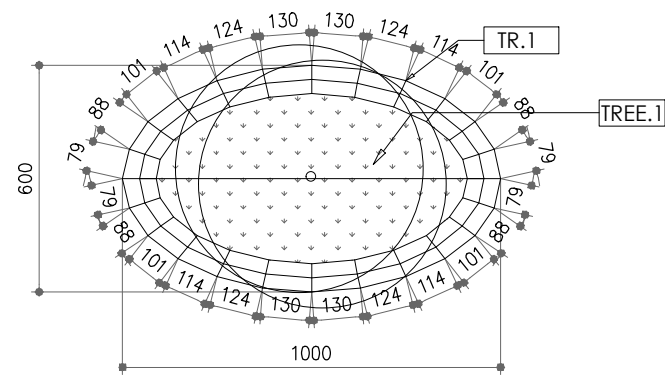



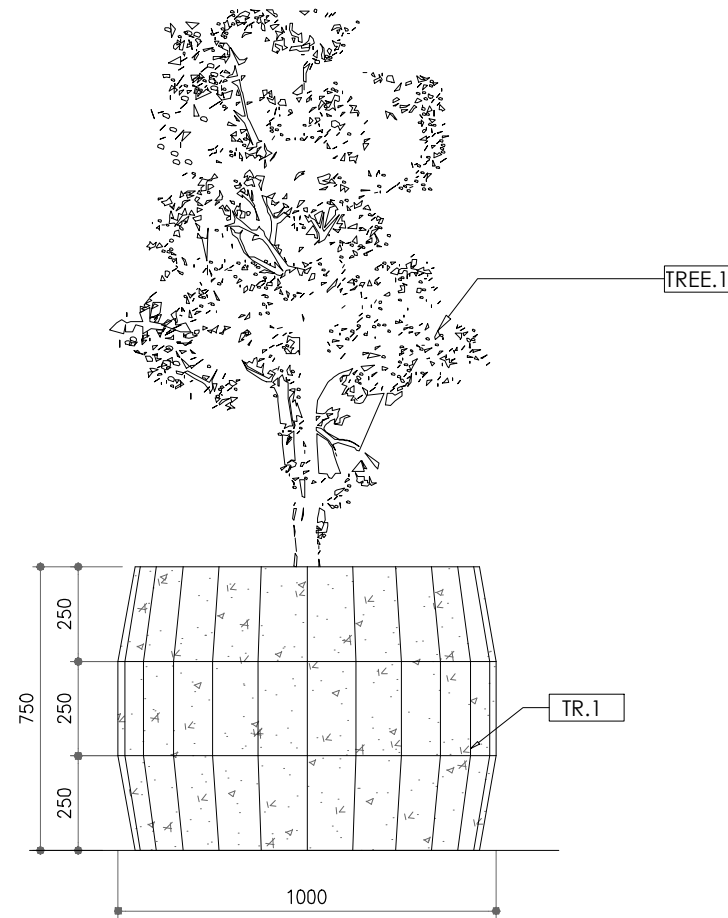

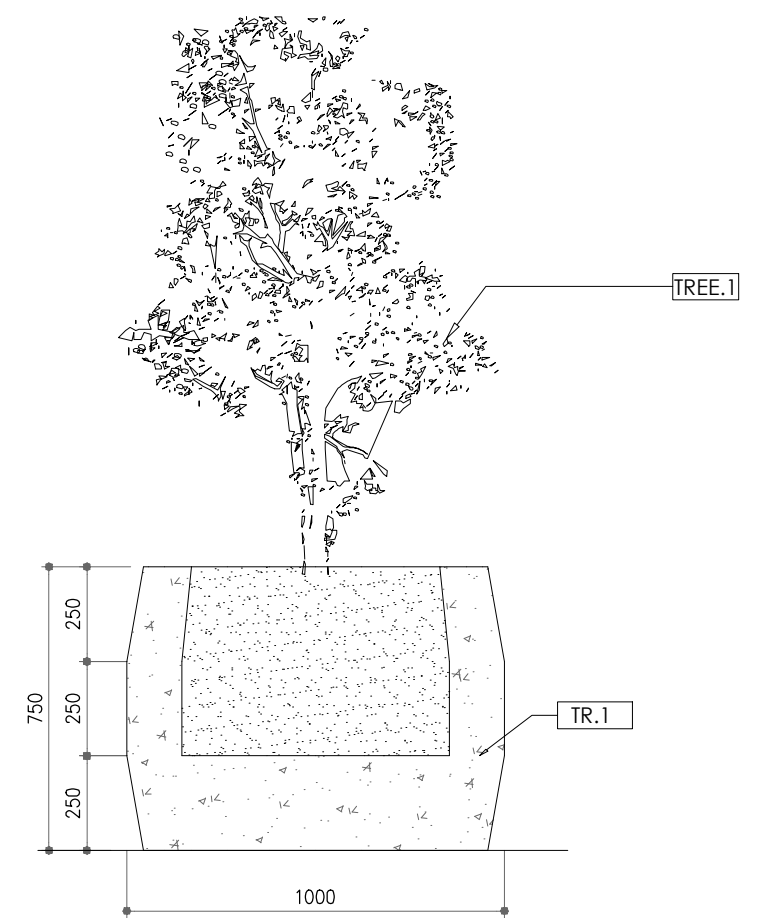


PLAN - POT3  
SCALE 1 : 20




FRONT ELEVATION  
SCALE 1 : 20

 


SECTION — A  
SCALE 1 : 20


OWNER/CLIENT  APPROVED : .../.../...  ..... (name) ..... (position) ..... (Dep./Div.) (signed)	PROJECT  BPDB KELAPA SAWIT  JL.Medan Merdeka Tim, RT.7/RW.1, Gambir, Kec. Gambir, Kota Jakarta Pusat, Daerah Khusus Ibukota Jakarta 10110	INTERIOR DESIGN CONSULTANT  PT.  Jl. Hati Suci No. 4 Gd. Sakura Lt. 2 Room 201 Kel. Kampung Bali, Kec. Tanah Abang, Jakarta Pusat Telp. 021 - 2303483 , Fax. 021 - 2303483 APPROVED : //	OTHERS	DRAWING TITLE  POT POT. 3  SCALE : 1 : 20  ALL MEASUREMENT MUST BE CHECKED AT BY SITE BY THE CONTRACTORS AND ANY DIFFERENCES REPORTED/INITIATED TO THE DESIGNER FOR CLARIFICATION BEFORE PROCEEDING.			.../.../...	DRAWN	DRAWING NUMBER  INF.DAIS-POT3  181  TENDER
							.../.../...	BNT DATE : .../.../...	
							.../.../...	CHECKED	
							.../.../...	FAY DATE : .../.../...	
							.../.../...	DRAWING FOR	
					#	REVISION :	DATE	DATE : 2024/04/22	

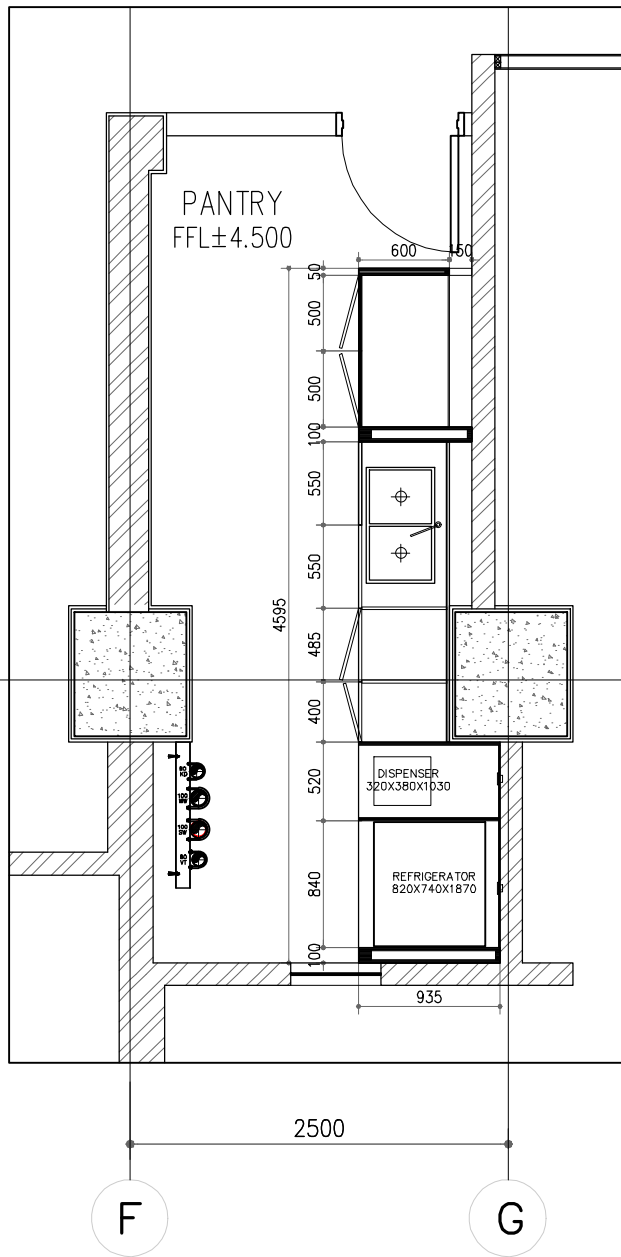


1 PANTRY LT.1 (DENAH)  
SKALA 1 : 50

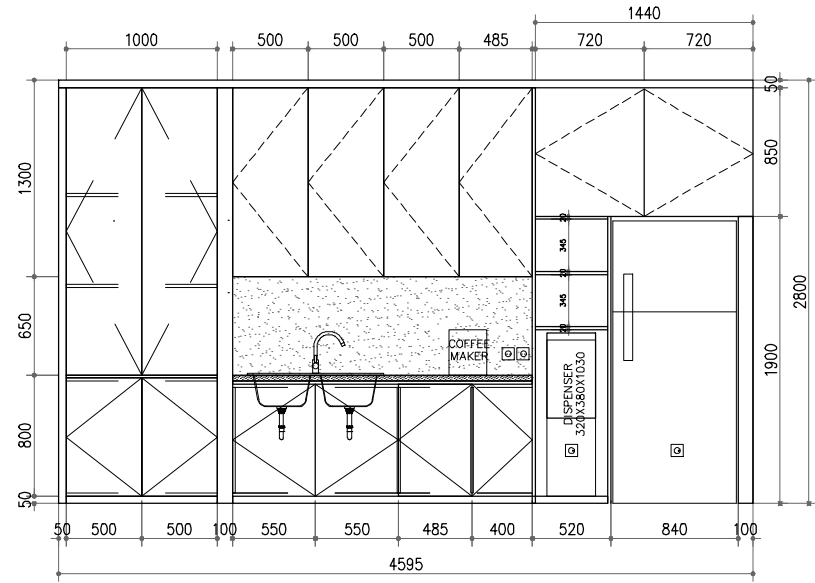


FRONT ELEVATION  
SCALE 1 : 50

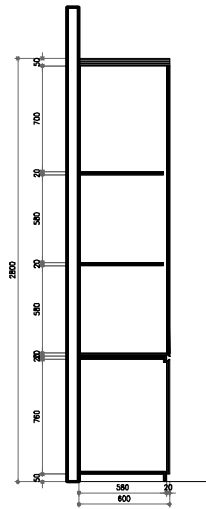


SECTION - A  
SCALE 1 : 50

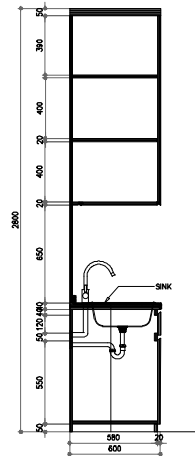



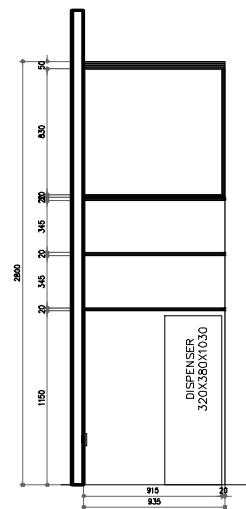

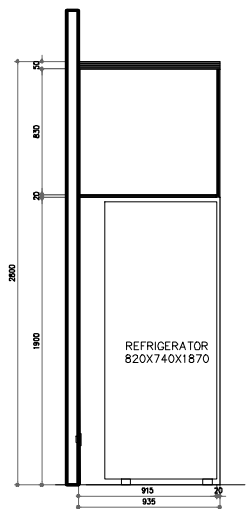

SECTION - B  
SCALE 1 : 50




SECTION - C  
SCALE 1 : 50








SECTION - D  
SCALE 1 : 50


<div>OWNER/CLIENT</div> <div></div> <div>APPROVED : .../.../...</div> <div><div>..... (name)</div><div>..... (position)</div><div>..... (Dep./Div.)</div><div>(signed)</div></div>	<div>PROJECT</div> <div><div>BPDB</div><div>KELAPA SAWIT</div></div> <div>JL.Medan Merdeka Tim, RT.7/RW.1, Gambir, Kec. Gambir, Kota Jakarta Pusat, Daerah Khusus Ibukota Jakarta 10110</div>	<div>INTERIOR DESIGN CONSULTANT</div> <div><div>PT. MADEA</div><div>AGKASAMA</div></div> <div>Jl. Hati Suci No. 4 Gd. Sakura Lt. 2 Room 201 Kel. Kampung Bali, Kec. Tanah Abang, Jakarta Pusat Telp. 021 - 2303483, Fax. 021 - 2303483</div> <div>APPROVED : //</div> <div>ANDP ARSITEK</div> <div>INTERIOR DESIGNER</div>	<div>OTHERS</div>	<div>DRAWING TITLE</div> <div>PANTRY LT.1</div>	<div></div> <div>.../.../...</div>	<div>DRAWN</div> <div>BNT</div> <div>DATE : .../.../...</div>	<div>DRAWING NUMBER</div> <div>INF.DAIS-PTR1</div>
					<div></div> <div>.../.../...</div>	<div>CHECKED</div> <div>FAY</div> <div>DATE : .../.../...</div>	<div>PAGE</div> <div>182</div>
				<div>SCALE : 1 : 50</div>	<div></div> <div>.../.../...</div>		
				<div>ALL MEASUREMENT MUST BE CHECKED AT BY SITE BY THE CONTRACTORS AND ANY DIFFERENCES REPORTED/INITIATED TO THE DESIGNER FOR CLARIFICATION BEFORE PROCEEDING.</div>	<div></div> <div>.../.../...</div>		
					<div></div> <div>.../.../...</div>	<div>DRAWING FOR</div> <div>TENDER</div>	<div>DATE : 2024/04/22</div>
					<div>#</div> <div>REVISION :</div> <div>DATE</div>		





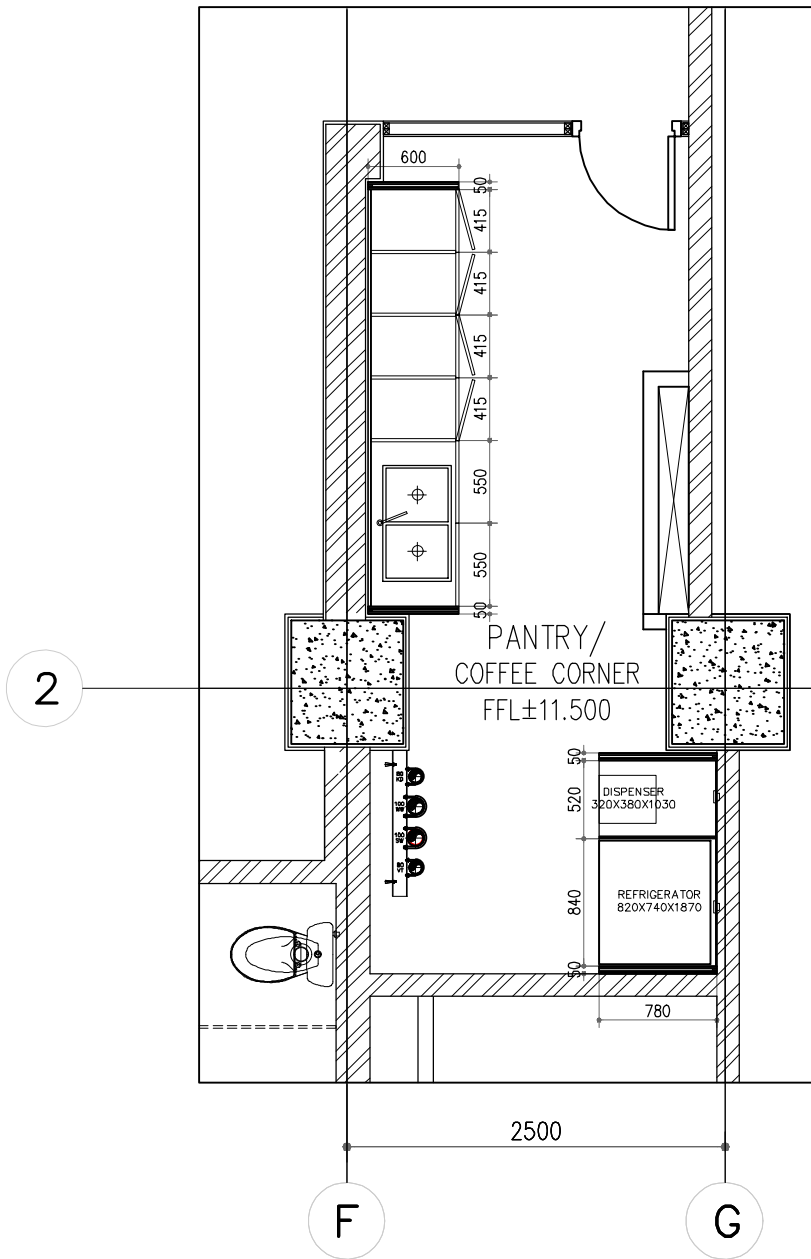


1 PANTRY LT.3 (DENAH)  
SKALA 1 : 50

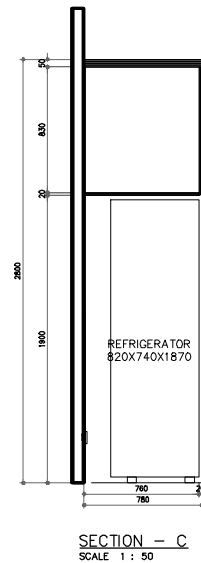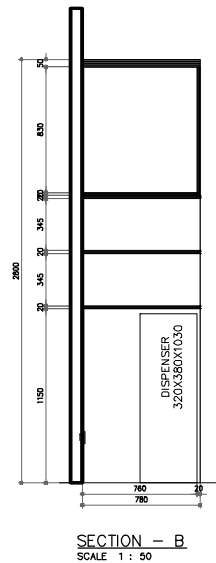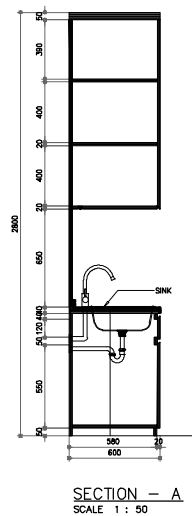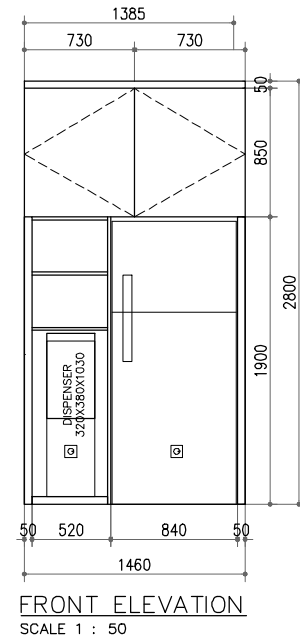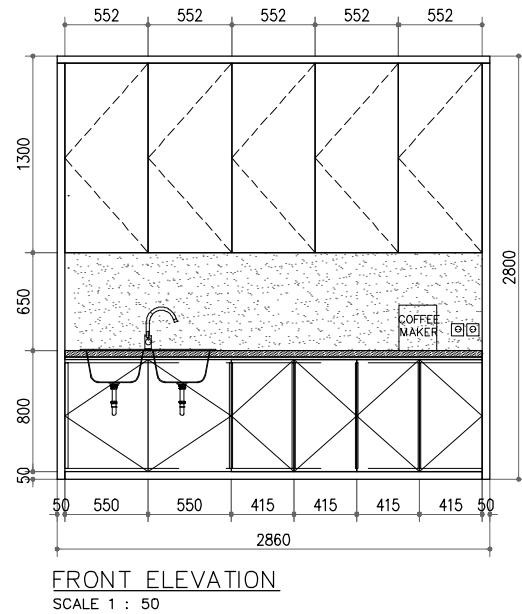


<div>OWNER/CLIENT</div> <div></div> <div>APPROVED : .../.../...</div> <div>(signed)</div>	<div>PROJECT</div> <div>BPDB KELAPA SAWIT</div> <div>JL.Medan Merdeka Tim, RT.7/RW.1, Gambir, Kec. Gambir, Kota Jakarta Pusat, Daerah Khusus Ibukota Jakarta 10110</div>	<div>INTERIOR DESIGN CONSULTANT</div> <div>PT. MADEA AGKASAMA</div> <div>Jl. Hati Suci No. 4 Gd. Sakura Lt. 2 Room 201 Kel. Kampung Bali, Kec. Tanah Abang, Jakarta Pusat Telp. 021 - 2303483 , Fax. 021 - 2303483</div> <div>APPROVED : //</div> <div>ANDP ARSITEK INTERIOR DESIGNER</div>	<div>OTHERS</div>	<div>DRAWING TITLE</div> <div>PANTRY LT.3</div> <div>SCALE : 1 : 50</div> <div>ALL MEASUREMENT MUST BE CHECKED AT BY SITE BY THE CONTRACTORS AND ANY DIFFERENCES REPORTED/INITIATED TO THE DESIGNER FOR CLARIFICATION BEFORE PROCEEDING.</div>	<div>REVISION :</div> <div>DATE</div>	<div>DRAWN</div> <div>BNT</div> <div>DATE : .../.../...</div> <div>CHECKED</div> <div>FAY</div> <div>DATE : .../.../...</div> <div>DRAWING FOR</div> <div>TENDER</div> <div>DRAWING NUMBER</div> <div>INF.DAIS-PTR3</div> <div>PAGE</div> <div>184</div> <div>DATE : 2024/04/22</div>
--	--	---	-------------------	--	---------------------------------------	---

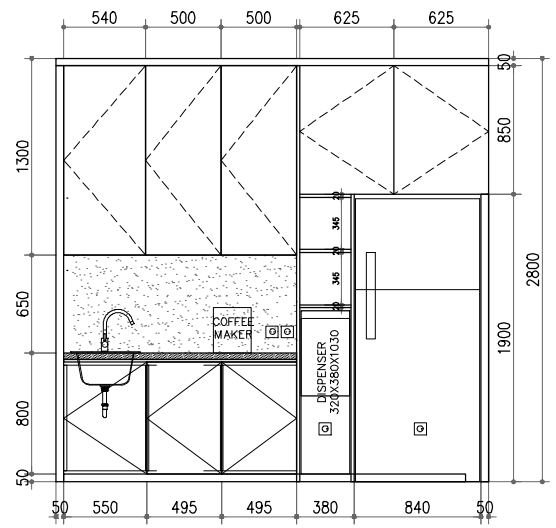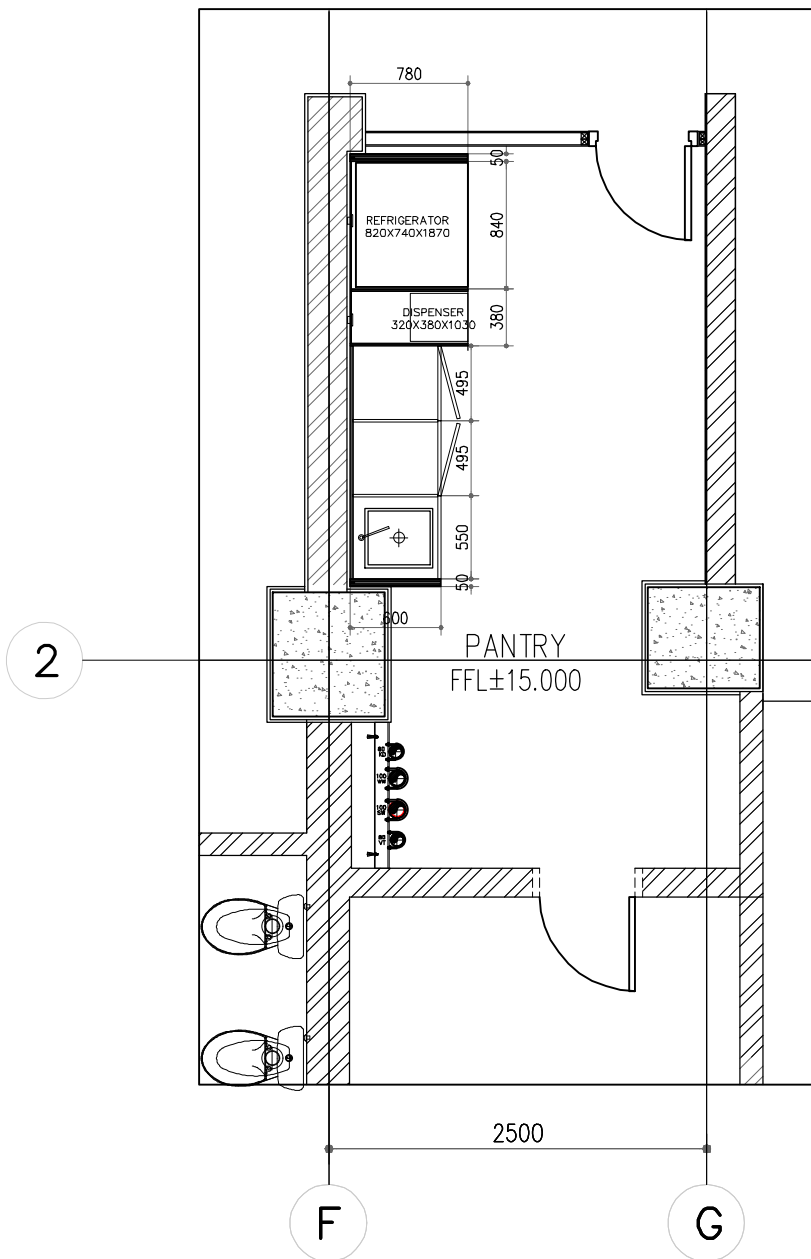


FRONT ELEVATION  
SCALE 1 : 50

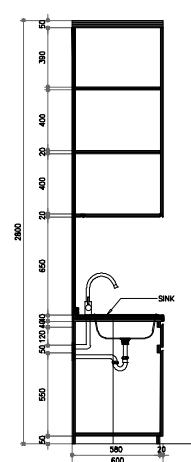

SECTION - A  
SCALE 1 : 50

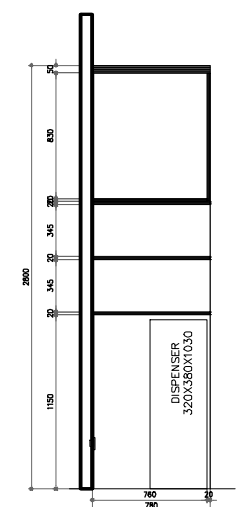



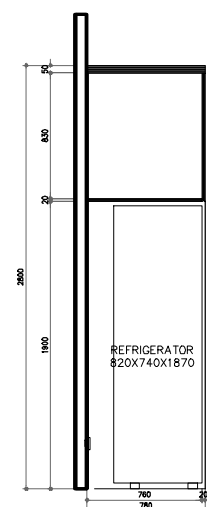





SECTION - B  
SCALE 1 : 50







SECTION - C  
SCALE 1 : 50

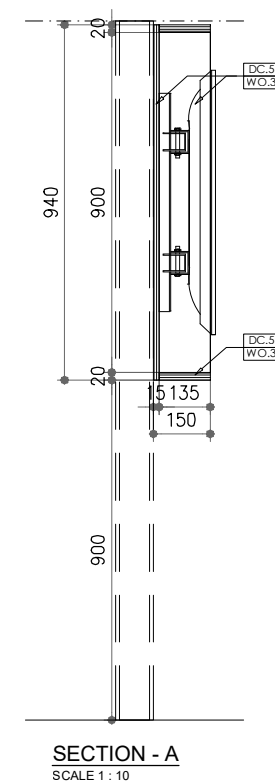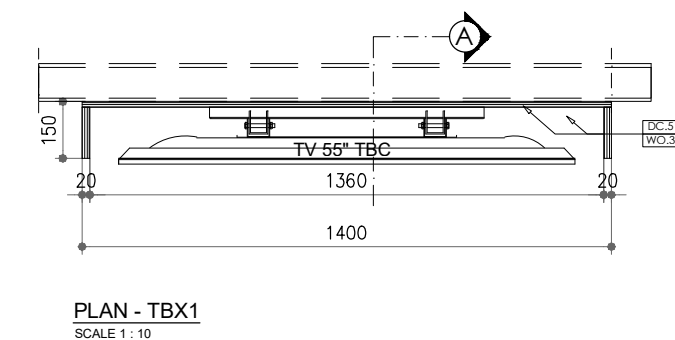1 PANTRY LT.3A (DENAH)  
SKALA 1 : 50







<div>OWNER/CLIENT</div> <div></div> <div>APPROVED : .../.../...</div> <div><div>..... (name)</div><div>..... (position)</div><div>(signed)..... (Dep./Div.)</div></div>	<div>PROJECT</div> <div>BPDB KELAPA SAWIT</div> <div>JL.Medan Merdeka Tim, RT.7/RW.1, Gambir, Kec. Gambir, Kota Jakarta Pusat, Daerah Khusus Ibukota Jakarta 10110</div>	<div>INTERIOR DESIGN CONSULTANT</div> <div>PT. <b>MADEA</b> AGKASAMA</div> <div>Jl. Hati Suci No. 4 Gd. Sakura Lt. 2 Room 201 Kel. Kumpang Bali, Kec. Tanah Abang, Jakarta Pusat Telp. 021 - 2303483, Fax. 021 - 2303483</div> <div>APPROVED : //</div> <div>ANDP ARSITEK INTERIOR DESIGNER</div>	<div>OTHERS</div>	<div>DRAWING TITLE</div> <div>PANTRY LT.3A</div>	<div></div> <div></div> <div>.../.../...</div>	<div>DRAWN</div> <div>BNT</div> <div>DATE : .../.../...</div>	<div>DRAWING NUMBER</div> <div>INF.DAIS-PTR3A</div>
					<div></div> <div></div> <div>.../.../...</div>	<div>CHECKED</div> <div>FAY</div> <div>DATE : .../.../...</div>	<div>PAGE</div> <div>185</div>
					<div></div> <div></div> <div>.../.../...</div>		
				<div>SCALE : 1 : 50</div>	<div></div> <div></div> <div>.../.../...</div>		
				<div>ALL MEASUREMENT MUST BE CHECKED AT BY SITE BY THE CONTRACTORS AND ANY DIFFERENCES REPORTED/INITIATED TO THE DESIGNER FOR CLARIFICATION BEFORE PROCEEDING.</div>	<div></div> <div></div> <div>.../.../...</div>		
	<div>#</div> <div>REVISION :</div> <div>DATE</div>	<div>DRAWING FOR</div> <div>TENDER</div> <div>DATE : 2024/04/22</div>					




<div>OWNER/CLIENT</div> <div></div> <div>APPROVED : .../.../...</div> <div><div>..... (name)</div><div>..... (position)</div><div>(signed) (Dep./Div.)</div></div>	<div>PROJECT</div> <div><div>BPDB</div><div>KELAPA SAWIT</div></div> <div>JL.Medan Merdeka Tim, RT.7/RW.1, Gambir, Kec. Gambir, Kota Jakarta Pusat, Daerah Khusus Ibukota Jakarta 10110</div>	<div>INTERIOR DESIGN CONSULTANT</div> <div><div>PT. MADEA AGKASAMA</div><div>Jl. Hati Suci No. 4 Gd. Sakura Lt. 2 Room 201 Kel. Kampung Bali, Kec. Tanah Abang, Jakarta Pusat Telp. 021 - 2303483, Fax. 021 - 2303483</div><div>APPROVED : //</div></div>	<div>OTHERS</div>	<div>DRAWING TITLE</div> <div>TV BOX TBX.1</div>	<div></div> <div></div> <div>.../.../...</div>	<div>DRAWN</div> <div>BNT</div> <div>DATE : .../.../...</div>	<div>DRAWING NUMBER</div> <div>INF.DAIS-TBX1</div>
				<div>SCALE : 1 :20</div>	<div></div> <div></div> <div>.../.../...</div>	<div>CHECKED</div> <div>FAY</div> <div>DATE : .../.../...</div>	<div>PAGE</div> <div>186</div>
				<div>ALL MEASUREMENT MUST BE CHECKED AT BY SITE BY THE CONTRACTORS AND ANY DIFFERENCES REPORTED/INITIATED TO THE DESIGNER FOR CLARIFICATION BEFORE PROCEEDING.</div>	<div></div> <div></div> <div>.../.../...</div>	<div>DRAWING FOR</div> <div>TENDER</div>	
					<div>#</div> <div>REVISION :</div>		







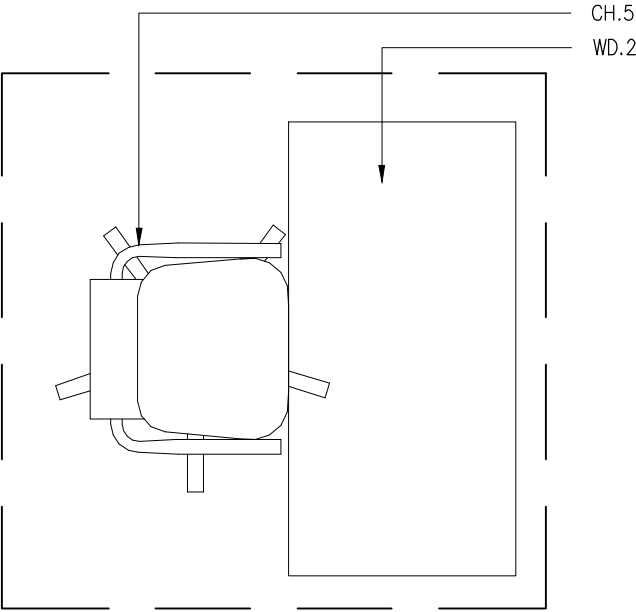










<div>OWNER/CLIENT</div> <div></div> <div>APPROVED : .../.../...</div> <div><div>..... (name)</div><div>..... (position)</div><div>(signed) (Dep./Div.)</div></div>	<div>PROJECT</div> <div>BPD KELAPA SAWIT</div> <div>JL.Medan Merdeka Tim, RT.7/RW.1, Gambir, Kec. Gambir, Kota Jakarta Pusat, Daerah Khusus Ibukota Jakarta 10110</div>	<div>INTERIOR DESIGN CONSULTANT</div> <div><div>PT. MADEA AGKASAMA</div><div>Jl. Hati Suci No. 4 Gd. Sakura Lt. 2 Room 201 Kel. Kampung Bali, Kec. Tanah Abang, Jakarta Pusat Telp. 021 - 2303483 , Fax. 021 - 2303483</div><div>APPROVED : //</div></div>	<div>OTHERS</div>	<div>DRAWING TITLE</div> <div>WORKING DESK RECEPTION</div> <div>SCALE : 1 : 25</div> <div>ALL MEASUREMENT MUST BE CHECKED AT BY SITE BY THE CONTRACTORS AND ANY DIFFERENCES REPORTED/INITIATED TO THE DESIGNER FOR CLARIFICATION BEFORE PROCEEDING.</div>	<div></div> <div></div> <div></div> <div></div> <div></div> <div># REVISION :</div>	<div>.../.../...</div> <div>.../.../...</div> <div>.../.../...</div> <div>.../.../...</div> <div>.../.../...</div> <div>DATE</div>	<div>DRAWN BNT DATE : .../.../...</div> <div>CHECKED FAY DATE : .../.../...</div> <div>DRAWING FOR</div>	<div>DRAWING NUMBER INF.DAIS-WD1</div> <div>PAGE 187</div> <div>DATE : 2024/05/07</div> <div>TENDER</div>




1 DENAH  
SKALA 1 : 25





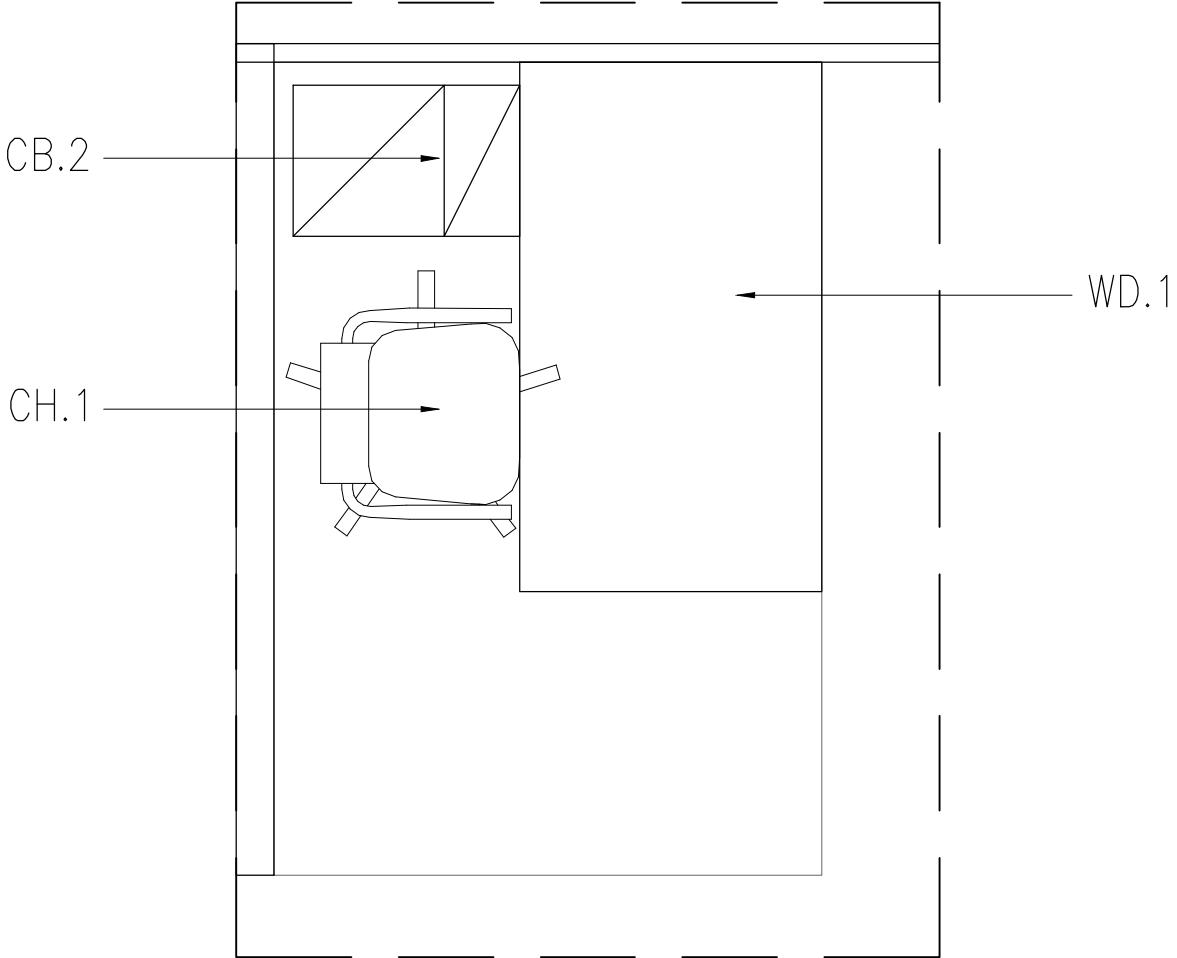

OWNER/CLIENT  APPROVED : .../.../...  ..... (name) ..... (position) ..... (Dep./Div.) (signed)	PROJECT  BPDP KELAPA SAWIT  Jl.Medan Merdeka Tim, RT.7/RW.1, Gambir, Kec. Gambir, Kota Jakarta Pusat, Daerah Khusus Ibukota Jakarta 10110	INTERIOR DESIGN CONSULTANT  PT.  Jl. Hati Suci No. 4 Gd. Sakura Lt. 2 Room 201 Kel. Kampung Bali, Kec. Tanah Abang, Jakarta Pusat Telp. 021 - 2303483 , Fax. 021 - 2303483 APPROVED : //	OTHERS	DRAWING TITLE  WORKING DESK STAFF  SCALE : 1 : 20  ALL MEASUREMENT MUST BE CHECKED AT BY SITE BY THE CONTRACTORS AND ANY DIFFERENCES REPORTED/INITIATED TO THE DESIGNER FOR CLARIFICATION BEFORE PROCEEDING.			.../.../...	DRAWN	DRAWING NUMBER  INF.DAIS-WD2  PAGE  188  DRAWING FOR  TENDER
							.../.../...	BNT DATE : .../.../...	
							.../.../...	CHECKED	
							.../.../...	FAY DATE : .../.../...	
							.../.../...		
					#	REVISION :	DATE		DATE : 2024/05/14




<div>OWNER/CLIENT</div> <div></div> <div>APPROVED : .../.../...</div> <div><div>..... (name)</div><div>..... (position)</div><div>(signed) ..... (Dep./Div.)</div></div>	<div>PROJECT</div> <div>BKPD KELAPA SAWIT</div> <div>JL.Medan Merdeka Tim, RT.7/RW.1, Gambir, Kec. Gambir, Kota Jakarta Pusat, Daerah Khusus Ibukota Jakarta 10110</div>	<div>INTERIOR DESIGN CONSULTANT</div> <div>PT. <b>MADEA AGKASAMA</b></div> <div>Jl. Hati Suci No. 4 Gd. Sakura Lt. 2 Room 201 Kel. Kampung Bali, Kec. Tanah Abang, Jakarta Pusat Telp. 021 - 2303483 , Fax. 021 - 2303483</div> <div>APPROVED : //</div>	<div>OTHERS</div>	<div>DRAWING TITLE</div> <div>WORKING DESK KEPALA DIVISI</div>	<div></div> <div></div> <div>.../.../...</div>	<div>DRAWN</div> <div>BNT</div> <div>DATE : .../.../...</div>	<div>DRAWING NUMBER</div> <div>INF.DAIS-WD3</div>
					<div></div> <div></div> <div>.../.../...</div>	<div>CHECKED</div> <div>FAY</div> <div>DATE : .../.../...</div>	<div>PAGE</div> <div>189</div>
				<div>SCALE : 1 : 20</div>	<div></div> <div></div> <div>.../.../...</div>		
				<div>ALL MEASUREMENT MUST BE CHECKED AT BY SITE BY THE CONTRACTORS AND ANY DIFFERENCES REPORTED/INITIATED TO THE DESIGNER FOR CLARIFICATION BEFORE PROCEEDING.</div>	<div></div> <div></div> <div>.../.../...</div>		
					<div></div> <div>#</div> <div>REVISION :</div>	<div>DATE</div>	<div>DRAWING FOR</div> <div>TENDER</div>
						<div>DATE : 2024/05/14</div>	






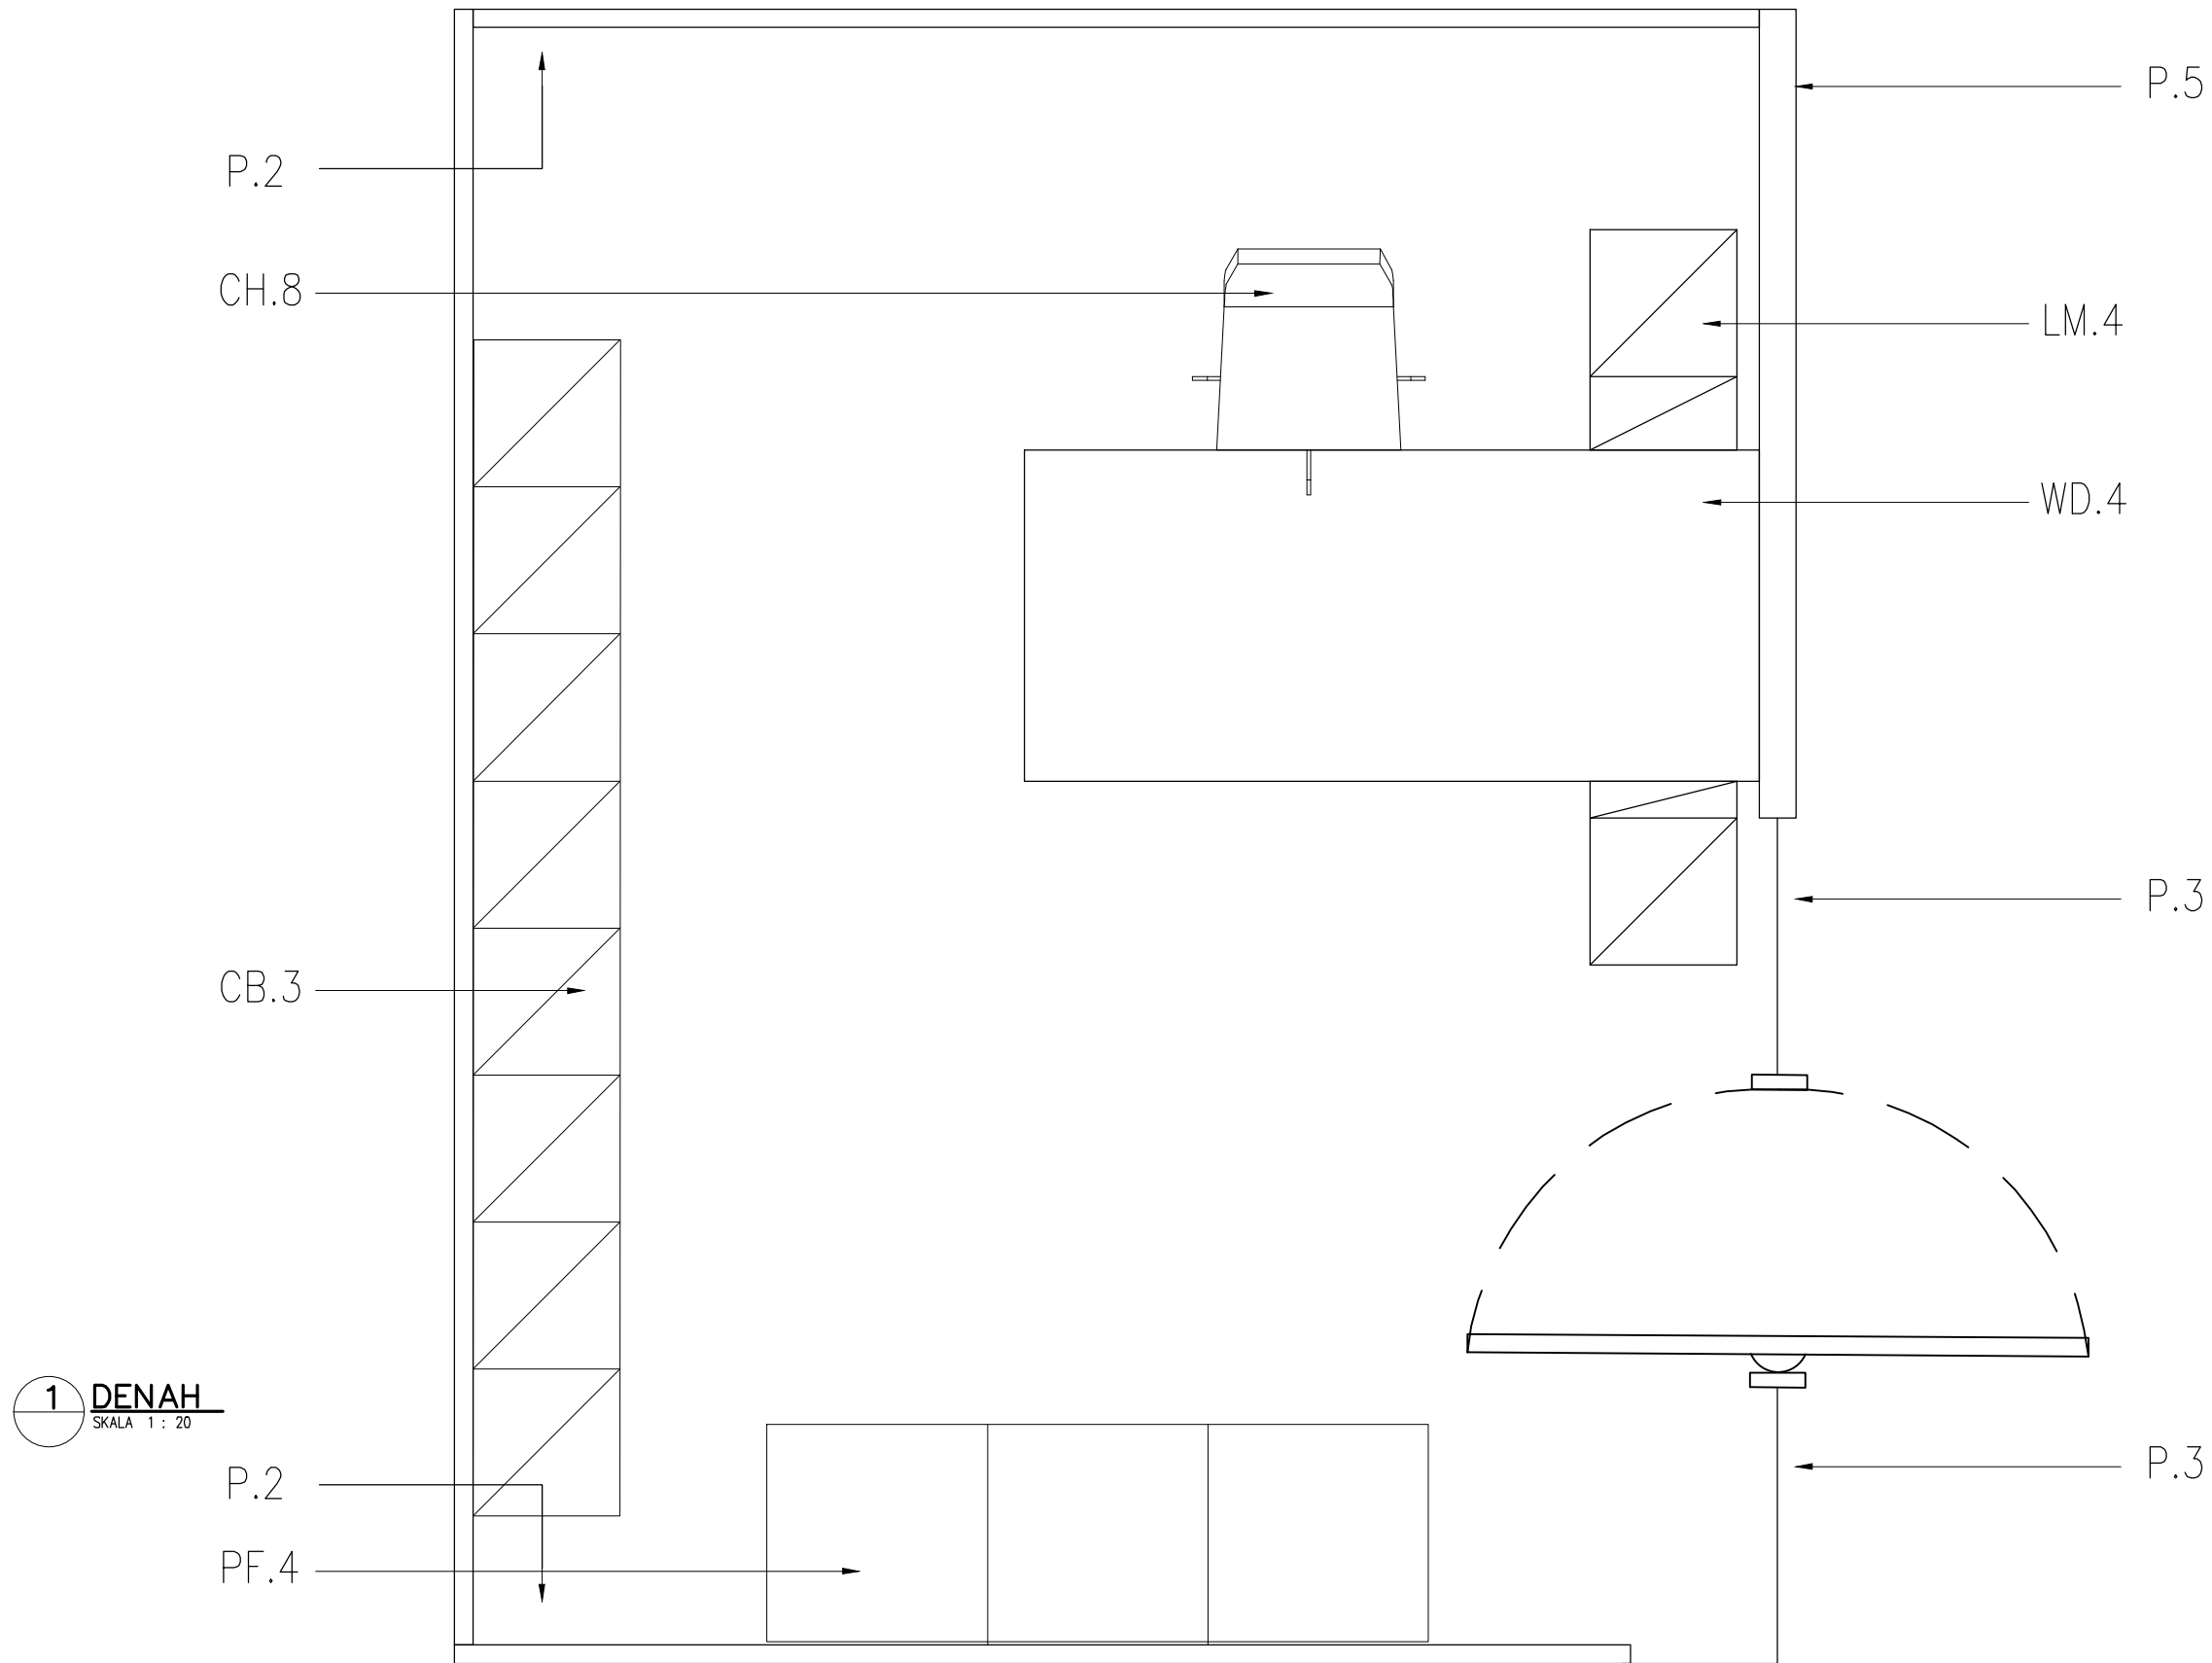


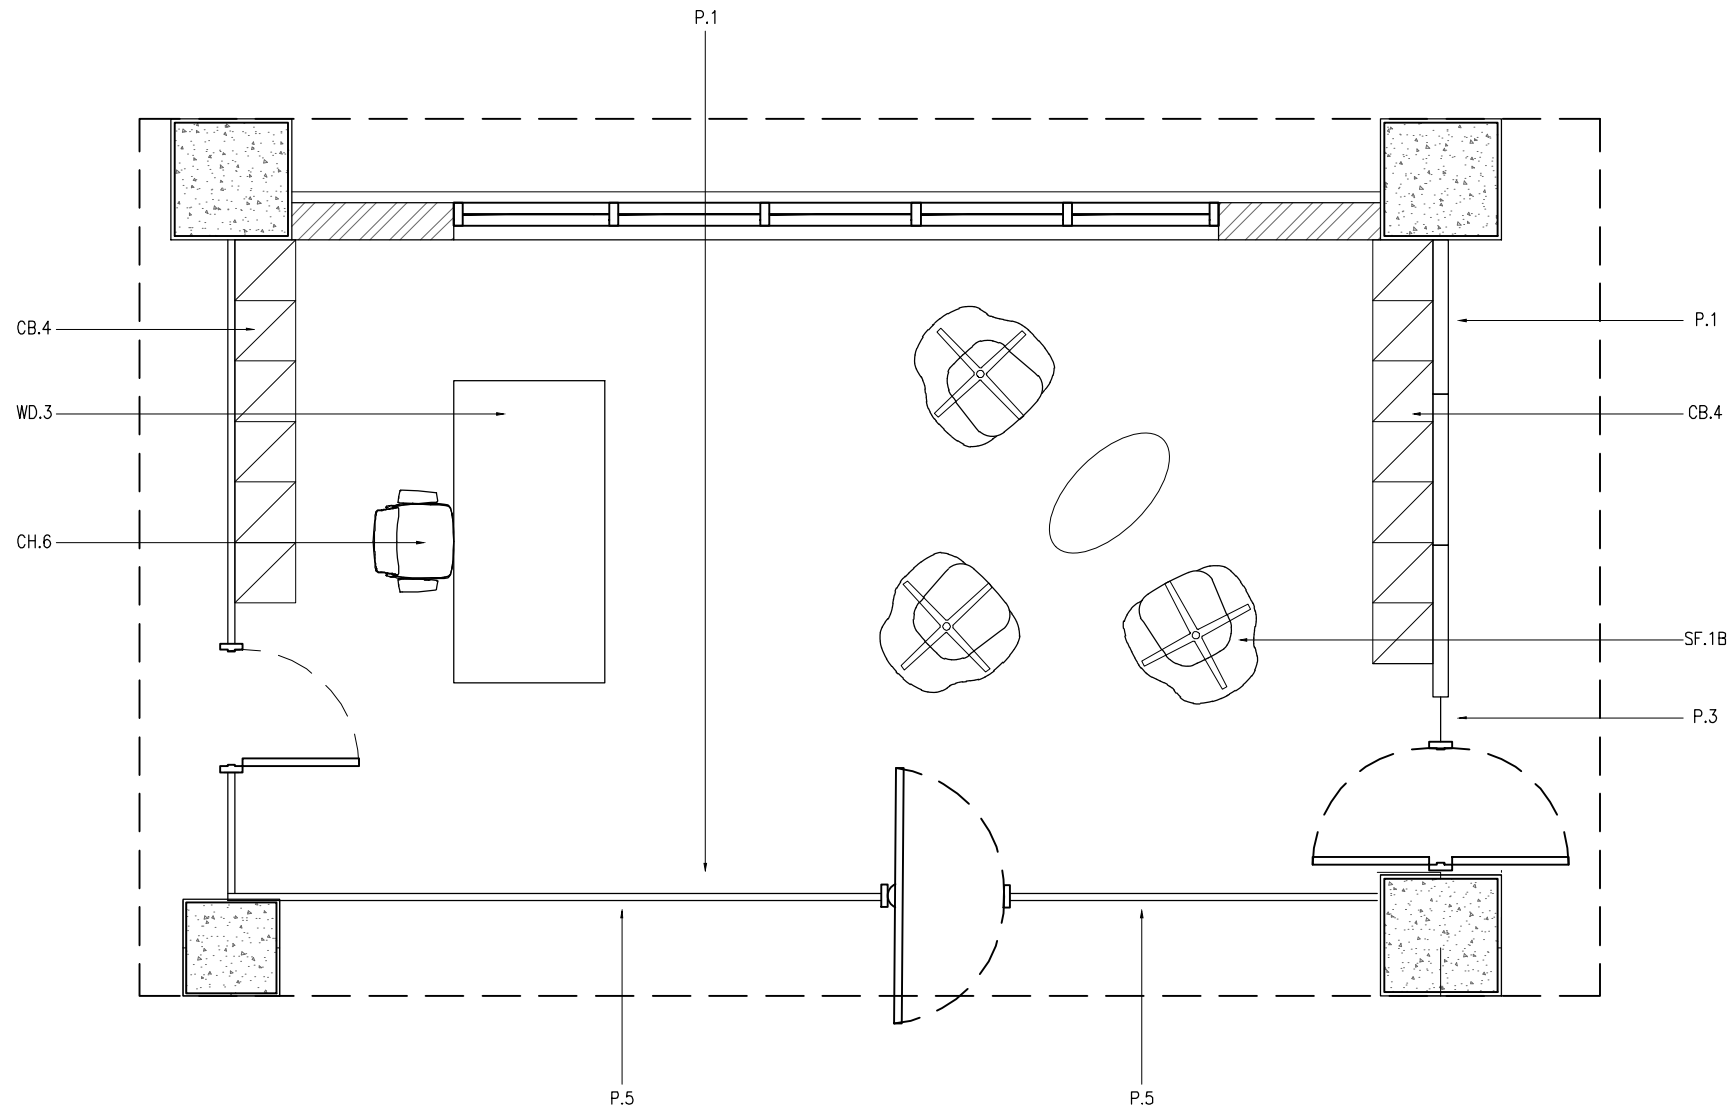
1 DENAH  
SKALA 1 : 20

<div>OWNER/CLIENT</div> <div></div> <div>APPROVED : .../.../...</div> <div>(signed)</div>	<div>PROJECT</div> <div>BPDP KELAPA SAWIT</div> <div>JL.Medan Merdeka Tim, RT.7/RW.1, Gambir, Kec. Gambir, Kota Jakarta Pusat, Daerah Khusus Ibukota Jakarta 10110</div>	<div>INTERIOR DESIGN CONSULTANT</div> <div></div> <div>Jl. Hati Suci No. 4 Gd. Sakura Lt. 2 Room 201 Kel. Kampung Bali, Kec. Tanah Abang, Jakarta Pusat Telp. 021 - 2303483 , Fax. 021 - 2303483 APPROVED : //</div>	<div>OTHERS</div>	<div>DRAWING TITLE</div> <div>WORKING DESK SEKERTARIS DIREKTUR</div> <div>SCALE : 1 : 20</div> <div>ALL MEASUREMENT MUST BE CHECKED AT BY SITE BY THE CONTRACTORS AND ANY DIFFERENCES REPORTED/INITIATED TO THE DESIGNER FOR CLARIFICATION BEFORE PROCEEDING.</div>	<div></div> <div></div> <div>.../.../...</div>	<div>DRAWN</div> <div>BNT</div> <div>DATE : .../.../...</div>	<div>DRAWING NUMBER</div> <div>INF.DAIS-WD4</div>
					<div></div> <div></div> <div>.../.../...</div>	<div>CHECKED</div> <div>FAY</div> <div>DATE : .../.../...</div>	<div>PAGE</div> <div>190</div>
					<div></div> <div></div> <div>.../.../...</div>	<div>DRAWING FOR</div> <div>TENDER</div>	<div>DATE : 2024/05/14</div>
					<div></div> <div></div> <div>.../.../...</div>	<div>#</div> <div>REVISION :</div> <div>DATE</div>	



 




1 **DENAH**  
SKALA 1 : 20

<div>OWNER/CLIENT</div> <div></div> <div>APPROVED : .../.../'...</div> <div><div>..... (name)</div><div>..... (position)</div><div>(signed) ..... (Dep./Div.)</div></div>	<div>PROJECT</div> <div><div>BPDP</div><div>KELAPA SAWIT</div></div> <div>Jl.Medan Merdeka Tim, RT.7/RW.1, Gambir, Kec. Gambir, Kota Jakarta Pusat, Daerah Khusus Ibukota Jakarta 10110</div>	<div>INTERIOR DESIGN CONSULTANT</div> <div><div>PT. MADEA AGKASAMA</div><div>Jl. Hati Suci No. 4 Gd. Sakura Lt. 2 Room 201 Kel. Kampung Bali, Kec. Tanah Abang, Jakarta Pusat Telp. 021 - 2303483 , Fax. 021 - 2303483</div><div>APPROVED : //</div></div>	<div>OTHERS</div>	<div>DRAWING TITLE</div> <div>WORKING DESK DIREKTUR</div> <div>SCALE : 1 : 20</div> <div>ALL MEASUREMENT MUST BE CHECKED AT BY SITE BY THE CONTRACTORS AND ANY DIFFERENCES REPORTED/INITIATED TO THE DESIGNER FOR CLARIFICATION BEFORE PROCEEDING.</div>	<div></div> <div></div> <div></div> <div></div> <div></div> <div>#</div>	<div>.../.../'...</div> <div>.../.../'...</div> <div>.../.../'...</div> <div>.../.../'...</div> <div>.../.../'...</div> <div>REVISION :</div>	<div>DRAWN</div> <div>BNT</div> <div>DATE : .../.../'...</div> <div>CHECKED</div> <div>FAY</div> <div>DATE : .../.../'...</div> <div>DRAWING FOR</div>	<div>DRAWING NUMBER</div> <div>INF.DAIS-WD5</div> <div>PAGE</div> <div>191</div> <div>DATE : 2024/05/14</div>	<div>TENDER</div>



1 DENAH  
SKALA 1 : 50

<div>OWNER/CLIENT</div> <div></div> <div>APPROVED : .../.../...</div> <div><div>..... (name)</div><div>..... (position)</div><div>(signed) ..... (Dep./Div.)</div></div>	<div>PROJECT</div> <div><div>BPDP</div><div>KELAPA SAWIT</div></div> <div>Jl.Medan Merdeka Tim, RT.7/RW.1, Gambir, Kec. Gambir, Kota Jakarta Pusat, Daerah Khusus Ibukota Jakarta 10110</div>	<div>INTERIOR DESIGN CONSULTANT</div> <div><div>PT. MADEA AGKASAMA</div><div>Jl. Hati Suci No. 4 Gd. Sakura Lt. 2 Room 201 Kel. Kampung Bali, Kec. Tanah Abang, Jakarta Pusat Telp. 021 - 2303483 , Fax. 021 - 2303483</div><div>APPROVED : //</div></div>	<div>OTHERS</div>	<div>DRAWING TITLE</div> <div>WORKING DESK DIREKTUR UTAMA</div>	<div></div> <div>...</div>	<div>...</div> <div>.../.../...</div>	<div>DRAWN</div> <div>BNT</div> <div>DATE : .../.../...</div>	<div>DRAWING NUMBER</div> <div>INF.DAIS-WD6</div>
					<div></div> <div>...</div>	<div>...</div> <div>.../.../...</div>	<div>CHECKED</div> <div>FAY</div> <div>DATE : .../.../...</div>	<div>PAGE</div> <div>192</div>
				<div>SCALE : 1 : 50</div>	<div></div> <div>...</div>	<div>...</div> <div>.../.../...</div>		
				<div>ALL MEASUREMENT MUST BE CHECKED AT BY SITE BY THE CONTRACTORS AND ANY DIFFERENCES REPORTED/INITIATED TO THE DESIGNER FOR CLARIFICATION BEFORE PROCEEDING.</div>	<div></div> <div>...</div>	<div>...</div> <div>.../.../...</div>	<div>DRAWING FOR</div>	<div>DATE : 2024/05/22</div>
				<div>#</div> <div>REVISION :</div>	<div>...</div>	<div>DATE</div>	<div>TENDER</div>	