








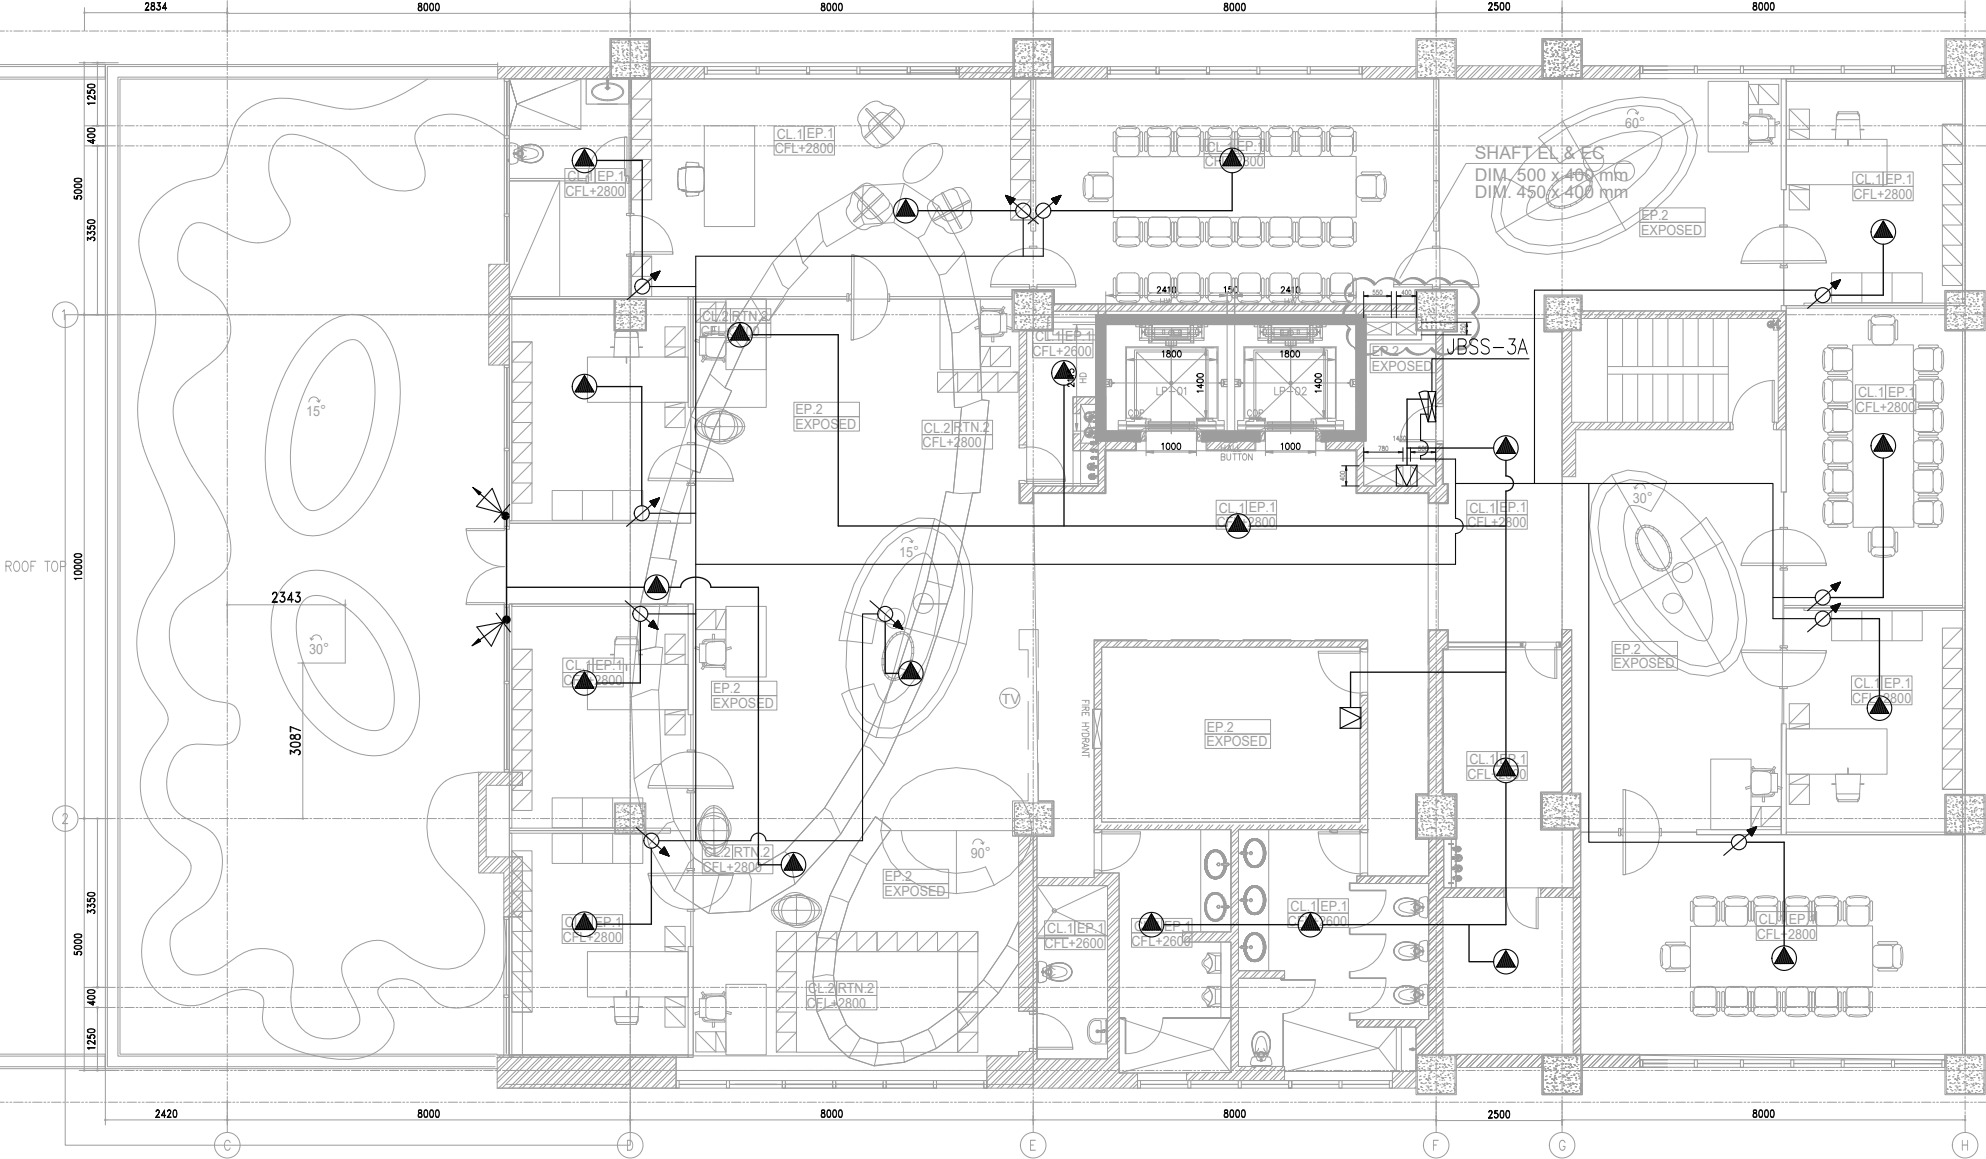


KETERANGAN	
	CEILING SPEAKER ( EVAC ) 3 WATT
	WALL SPEAKER 6 WATT
	HORN SPEAKER 15 WATT
	VOLUME CONTROL
JBSS	JUNCTION BOX SOUND SYSTEM



REFLECTED CEILING PLAN  
3A FLOOR

<div>OWNER/CLIENT</div> <div></div> <div>APPROVED : .../.../...</div> <div><div>.....(name)</div><div>.....(position)</div><div>(signed).....(Dep./Div.)</div></div>	<div>PROJECT</div> <div><div>BPDP</div><div>KELAPA SAWIT</div></div> <div>Jl.Medan Merdeka Tim, RT.7/RW.1, Gambir, Kec. Gambir, Kota Jakarta Pusat, Daerah Khusus Ibukota Jakarta 10110</div>	<div>INTERIOR DESIGN CONSULTANT</div> <div><div>PT. <b>MADEA</b> AGKASAMA</div><div>Jl. Hati Suci No. 4 Gd. Sakura Lt. 2 Room 201 Kel. Kampung Bali, Kec. Tanah Abang, Jakarta Pusat Telp. 021 - 2303483 , Fax. 021 - 2303483</div><div>APPROVED : //</div></div>	<div>MEP CONSULTANT</div> <div><div></div><div><div>PT. <b>DUTA PRATAMA ENGINEERING</b></div><div>MECHANICAL &amp; ELECTRICAL ENGINEER</div><div><small>Rukan Taman Murya Blok M No. 37, J. Batu Mulia No. 1 Murya Utara Kembangan – Jakarta Barat 11620 Phone : 021-5845545, 5845547, 5845555, Fax : 021-58474531 Email : dpeptme@gmail.com, ptidpe.me@yahoo.com</small></div></div></div>	<div>DRAWING TITLE</div> <div><div>DENAH INSTALASI SOUND SYSTEM LANTAI 3A</div><div>SCALE : 1:150</div><div>ALL MEASUREMENT MUST BE CHECKED AT BY SITE BY THE CONTRACTORS AND ANY DIFFERENCES REPORTED/INITIATED TO THE DESIGNER FOR CLARIFICATION BEFORE PROCEEDING.</div></div>	<div></div> <div></div> <div>.../.../...</div>	DRAWN	DRAWING NUMBER		
					<div></div> <div></div> <div>.../.../...</div>	Denny	EC-305		
					<div></div> <div></div> <div>.../.../...</div>	DATE : 15/05/24			
					<div></div> <div></div> <div>.../.../...</div>	CHECKED	PAGE		
					<div></div> <div></div> <div>.../.../...</div>	Widodo			
					<div></div> <div></div> <div>.../.../...</div>	DATE : 15/05/24			
<div></div> <div>#</div> <div>REVISION :</div>	DATE								
						DRAWING FOR		TENDER	
								DATE : 2024/05/10	