

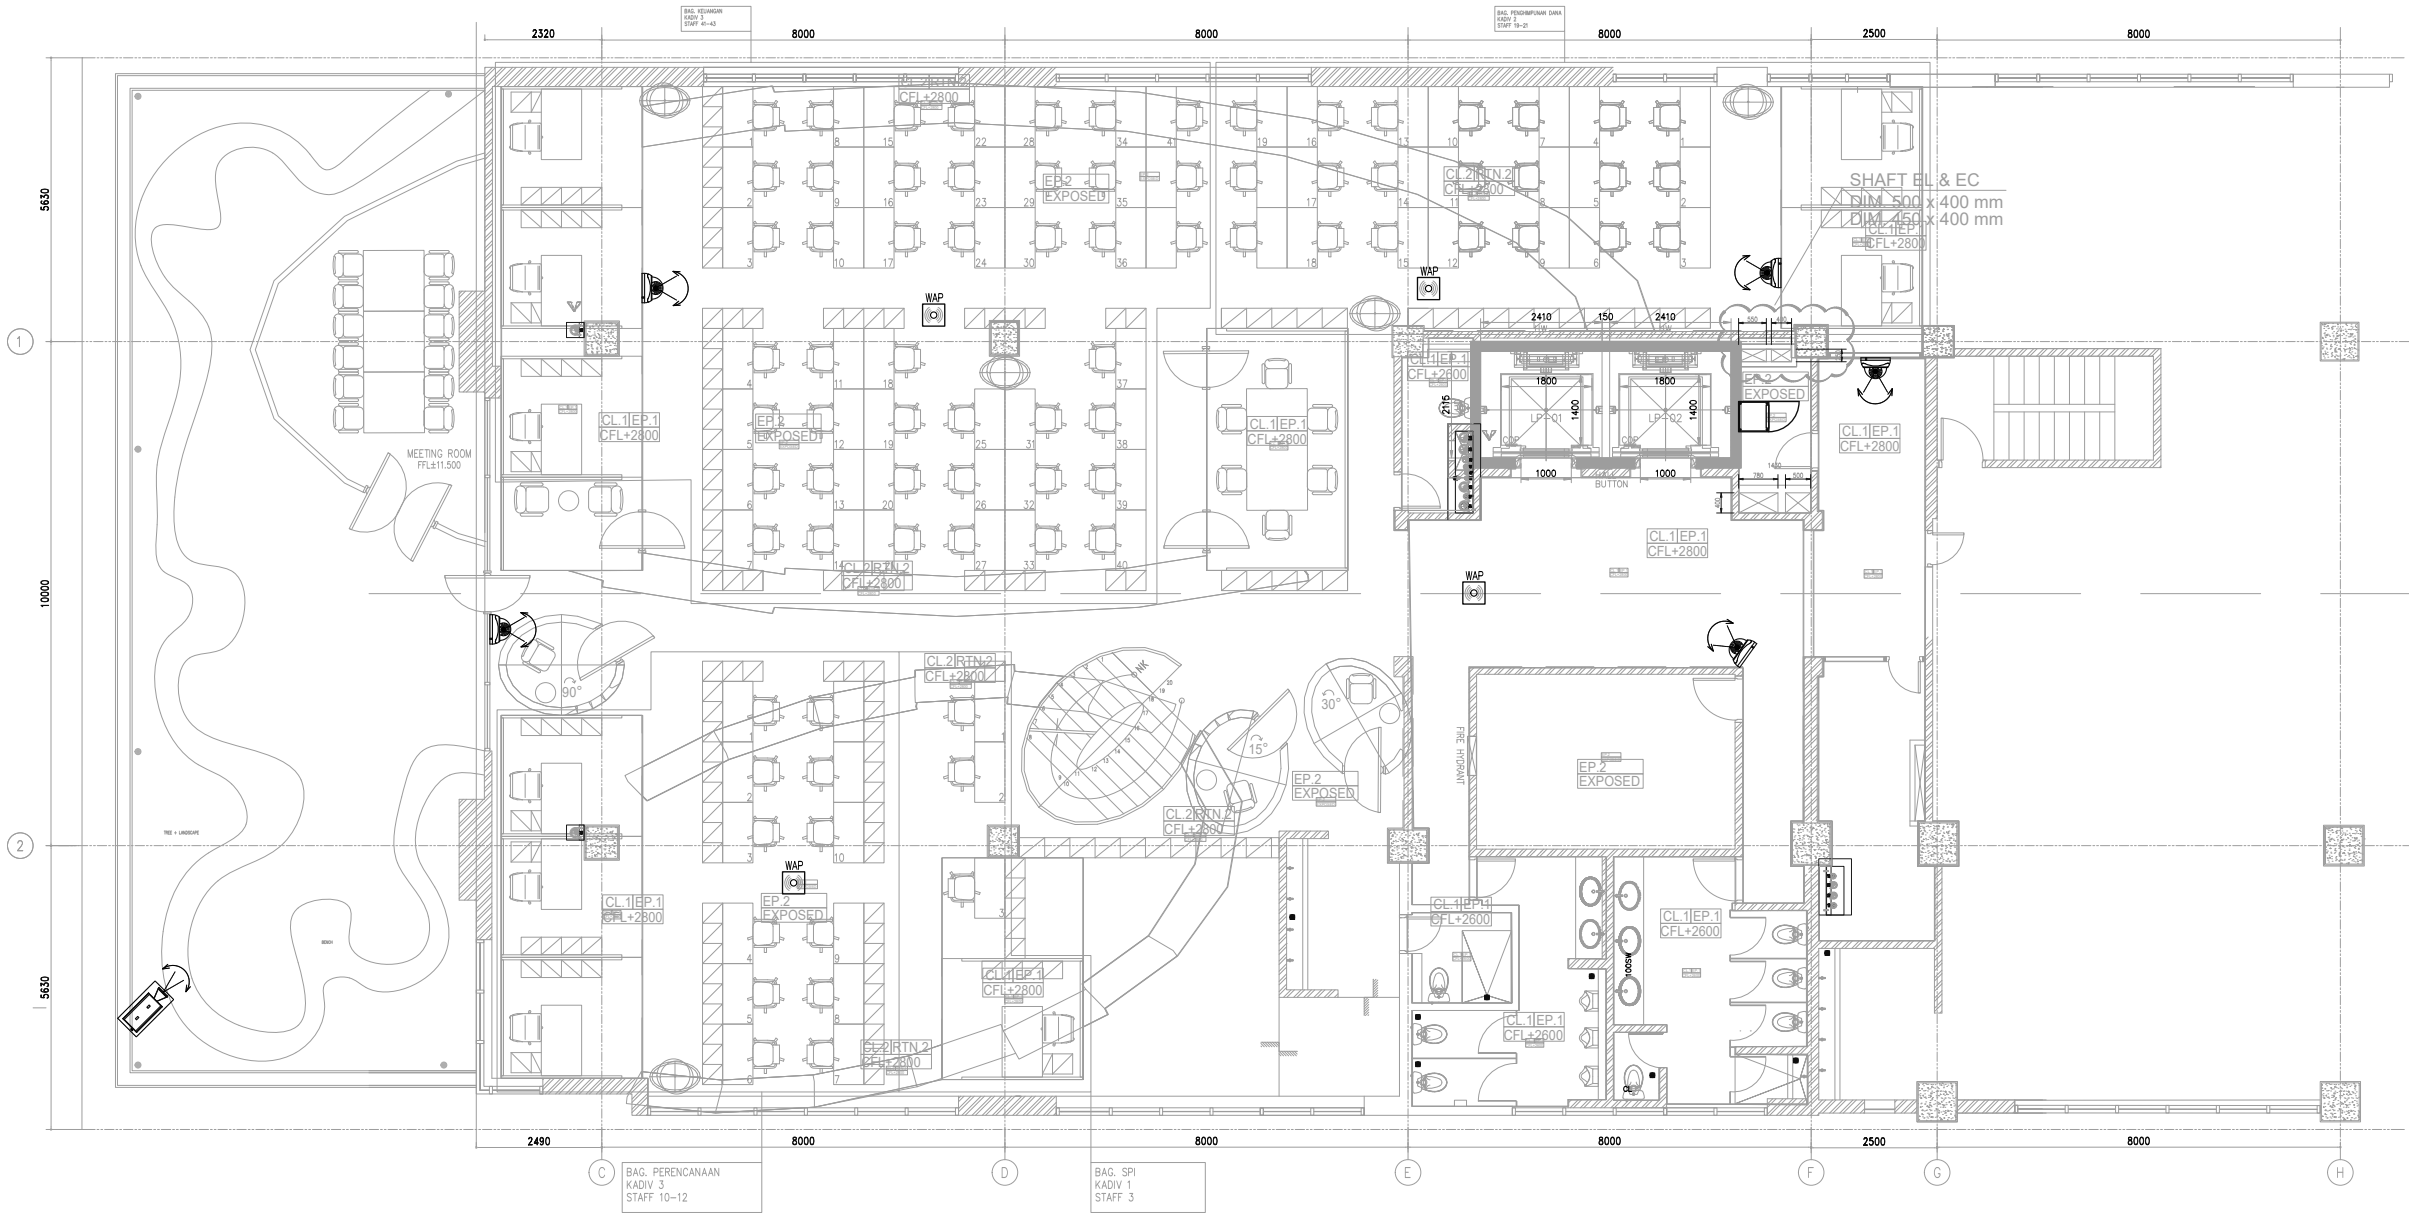
KETERANGAN :

WAP




= ACCESS POINT (WIFI)

= DOME CAMERA COLOUR

= BULLET(OUTDOOR) CAMERA COLOUR



REFLECTED CEILING PLAN
3rd FLOOR

<div>OWNER/CLIENT</div> <div></div> <div>APPROVED : .../.../...</div> <div><div>..... (name)</div><div>..... (position)</div><div>..... (signed)</div><div>..... (Dep./Div.)</div></div>	<div>PROJECT</div> <div>BPDP KELAPA SAWIT</div> <div>Jl.Medan Merdeka Tim, RT.7/RW.1, Gambir, Kec. Gambir, Kota Jakarta Pusat, Daerah Khusus Ibukota Jakarta 10110</div>	<div>INTERIOR DESIGN CONSULTANT</div> <div>PT. MADEA AGKASAMA</div> <div>Jl. Hati Suci No. 4 Gd. Sakura Lt. 2 Room 201 Kel. Kampung Bali, Kec. Tanah Abang, Jakarta Pusat Telp. 021 - 2303483 ; Fax. 021 - 2303483 APPROVED : //</div>	<div>MEP CONSULTANT</div> <div></div> <div>PT. DUTA PRATAMA ENGINEERING MECHANICAL & ELECTRICAL ENGINEER</div> <div>Rukan Taman Murya Blok M No. 37, J. Batu Mulia No. 1 Murya Utara Kebonkuning - Jakarta Barat 11620 Phone : 021-5845546, 5845547, 5845556, Fax : 021-58474631 Email : dpaengineer@gmail.com, pt.dpa.mea@yahoo.com</div>	DRAWING TITLE	<div></div> <div>...</div>	<div>...</div>	<div>...</div>	DRAWN	DENAH INSTALASI CCTV & WIFI LANTAI 3	-------	---	---	------------------------