














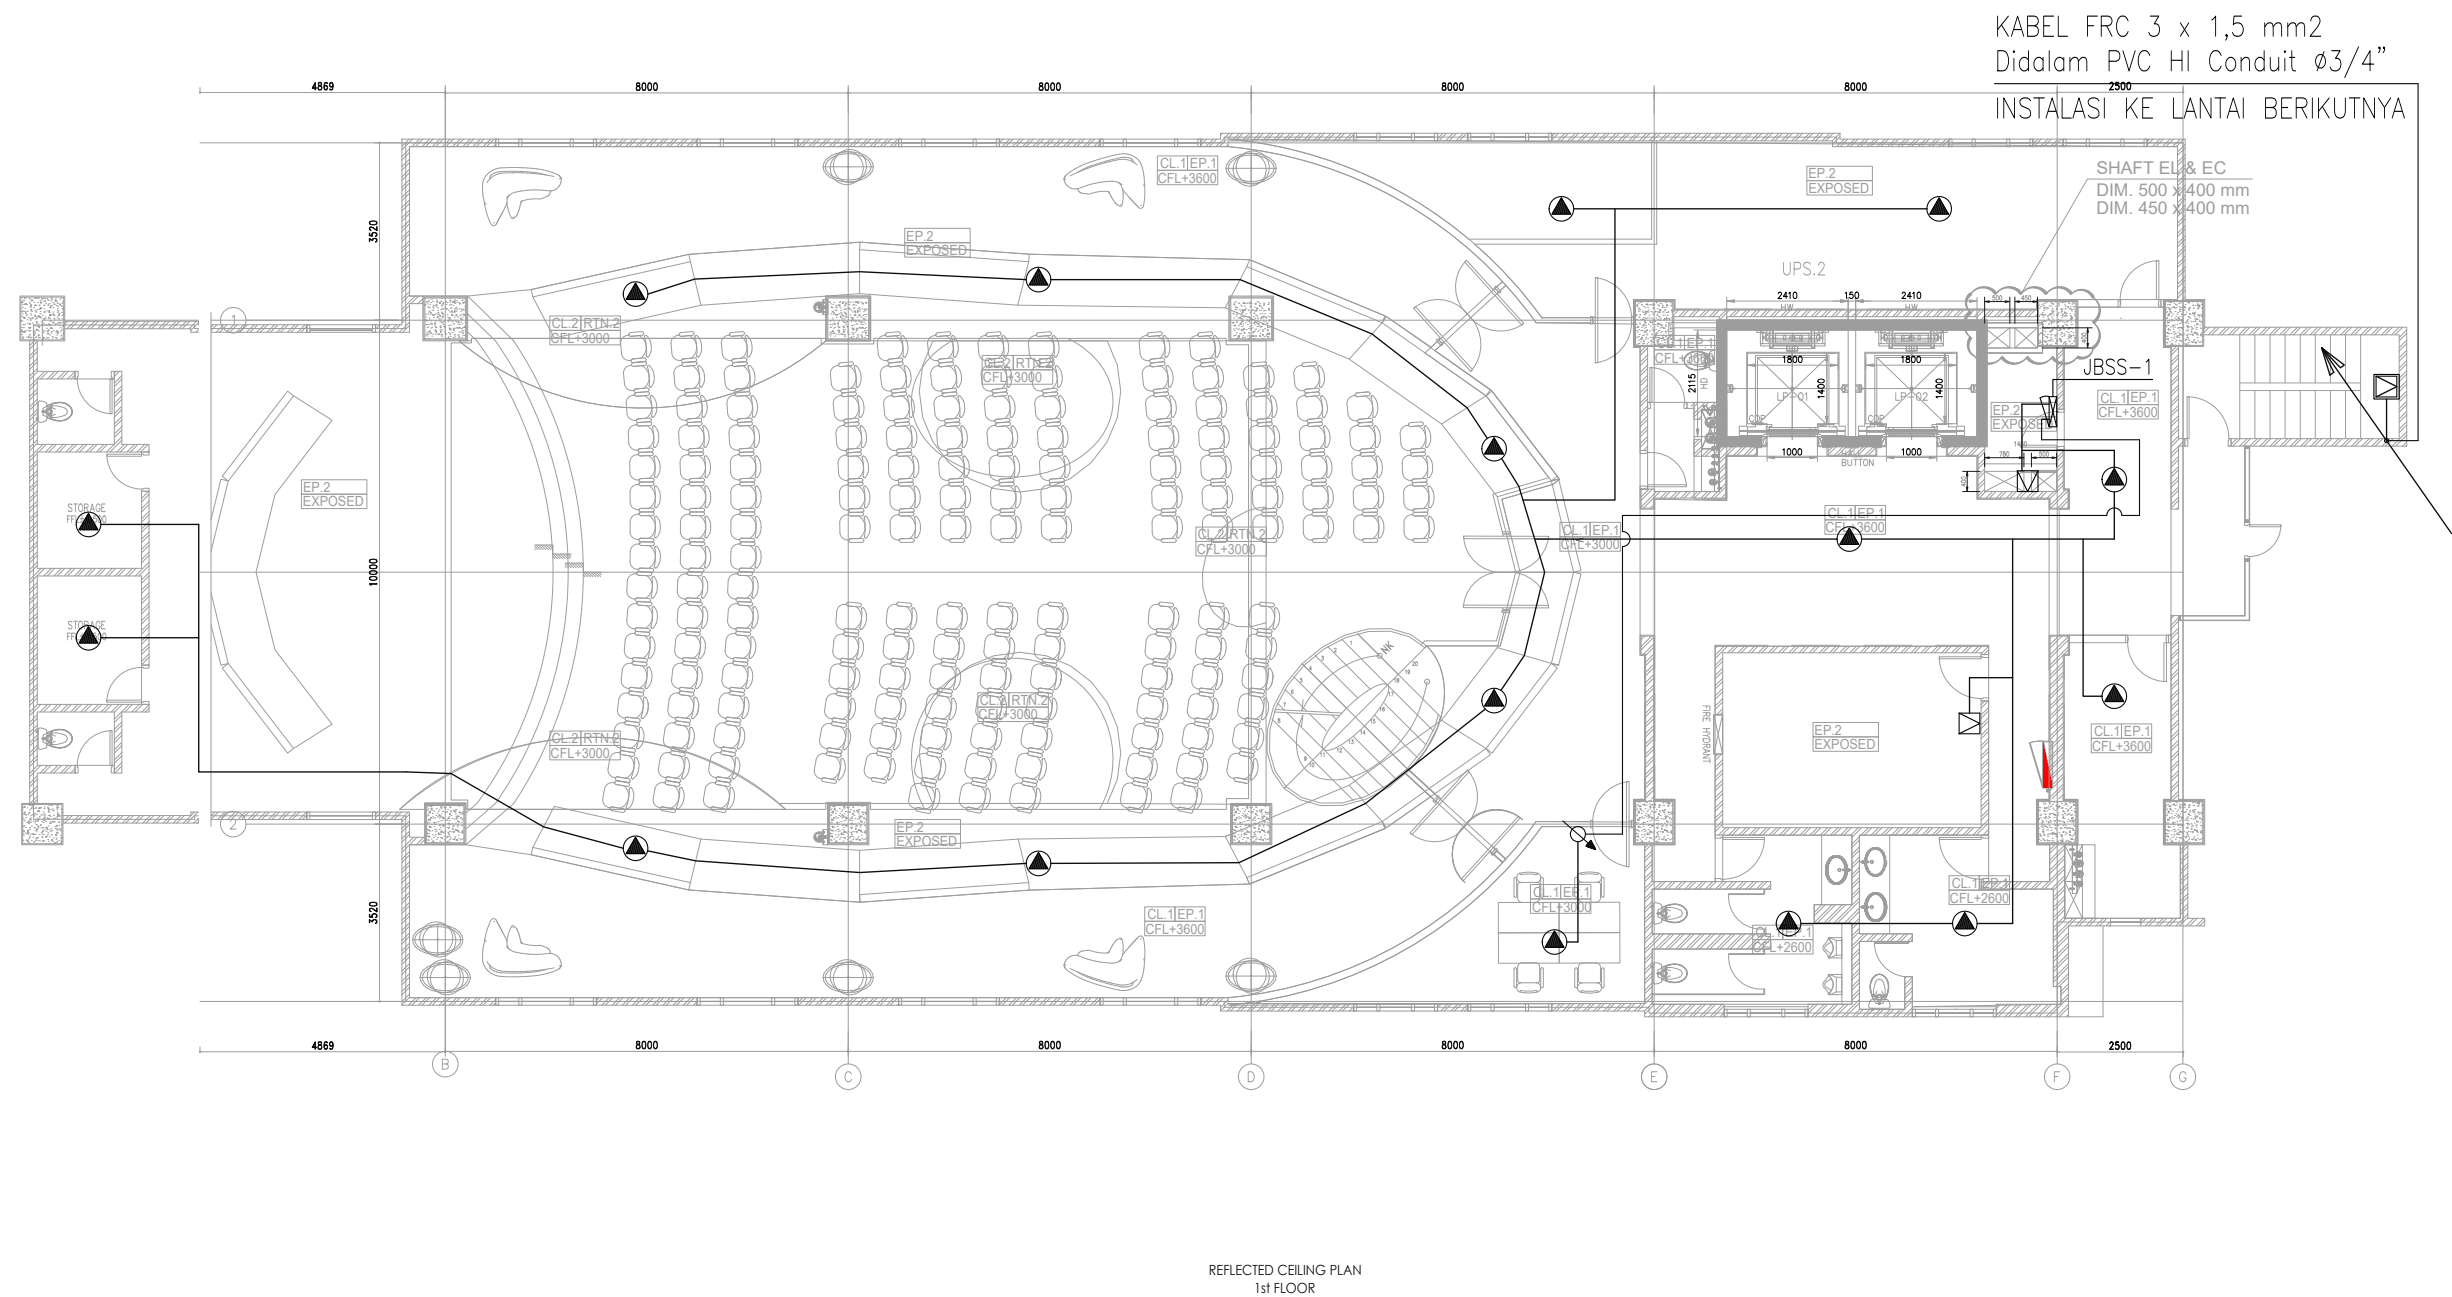








KETERANGAN	
	CEILING SPEAKER ( EVAC ) 3 WATT
	WALL SPEAKER 6 WATT
	WALL SPEAKER HEAT RESISTANT 6 WATT
	VOLUME CONTROL
JBSS	JUNCTION BOX SOUND SYSTEM



<div>OWNER/CLIENT</div> <div></div> <div>APPROVED : .../.../...</div> <div><div>(name)</div><div>(position)</div><div>(signed) (Dep./Div.)</div></div>	<div>PROJECT</div> <div>BPDP KELAPA SAWIT</div> <div>Jl.Medan Merdeka Tim, RT.7/RW.1, Gambir, Kec. Gambir, Kota Jakarta Pusat, Daerah Khusus Ibukota Jakarta 10110</div>	<div>INTERIOR DESIGN CONSULTANT</div> <div>PT. <b>MADEA</b> AGKASAMA</div> <div>Jl. Hati Suci No. 4 Gd. Sakura Lt. 2 Room 201 Kel. Kampung Bali, Kec. Tanah Abang, Jakarta Pusat Telp. 021 - 2303483 , Fax. 021 - 2303483 APPROVED : //</div>	<div>MEP CONSULTANT</div> <div> <b>PT. DUTA PRATAMA ENGINEERING</b> MECHANICAL &amp; ELECTRICAL ENGINEER</div> <div>Rukan Taman Murya Blok M No. 37, J. Batu Mulia No. 1 Murya Utara Kembangan - Jakarta Barat 11620 Phone : 021-5845545, 5845547, 5845555, Fax : 021-58474531 Email : dpeptme@gmail.com, ptidpe.me@yahoo.com</div>	<div>DRAWING TITLE</div> <div>DENAH INSTALASI SOUND SYSTEM LANTAI 1</div> <div>SCALE : 1:150</div> <div>ALL MEASUREMENT MUST BE CHECKED AT BY SITE BY THE CONTRACTORS AND ANY DIFFERENCES REPORTED/INITIATED TO THE DESIGNER FOR CLARIFICATION BEFORE PROCEEDING.</div>	<table><tr><td></td><td></td><td>.../.../...</td></tr><tr><td></td><td></td><td>.../.../...</td></tr><tr><td></td><td></td><td>.../.../...</td></tr><tr><td></td><td></td><td>.../.../...</td></tr><tr><td></td><td></td><td>.../.../...</td></tr><tr><td>#</td><td>REVISION :</td><td>DATE</td></tr></table>			.../.../...			.../.../...			.../.../...			.../.../...			.../.../...	#	REVISION :	DATE	<div>DRAWN</div> <div>Denny</div> <div>DATE : 15/05/24</div> <div>CHECKED</div> <div>Widodo</div> <div>DATE : 15/05/24</div> <div>DRAWING FOR</div> <div>TENDER</div>	<div>DRAWING NUMBER</div> <div>EC-302</div> <div>PAGE</div> <div>DATE : 2024/05/10</div>
		.../.../...																							
		.../.../...																							
#	REVISION :	DATE																							