


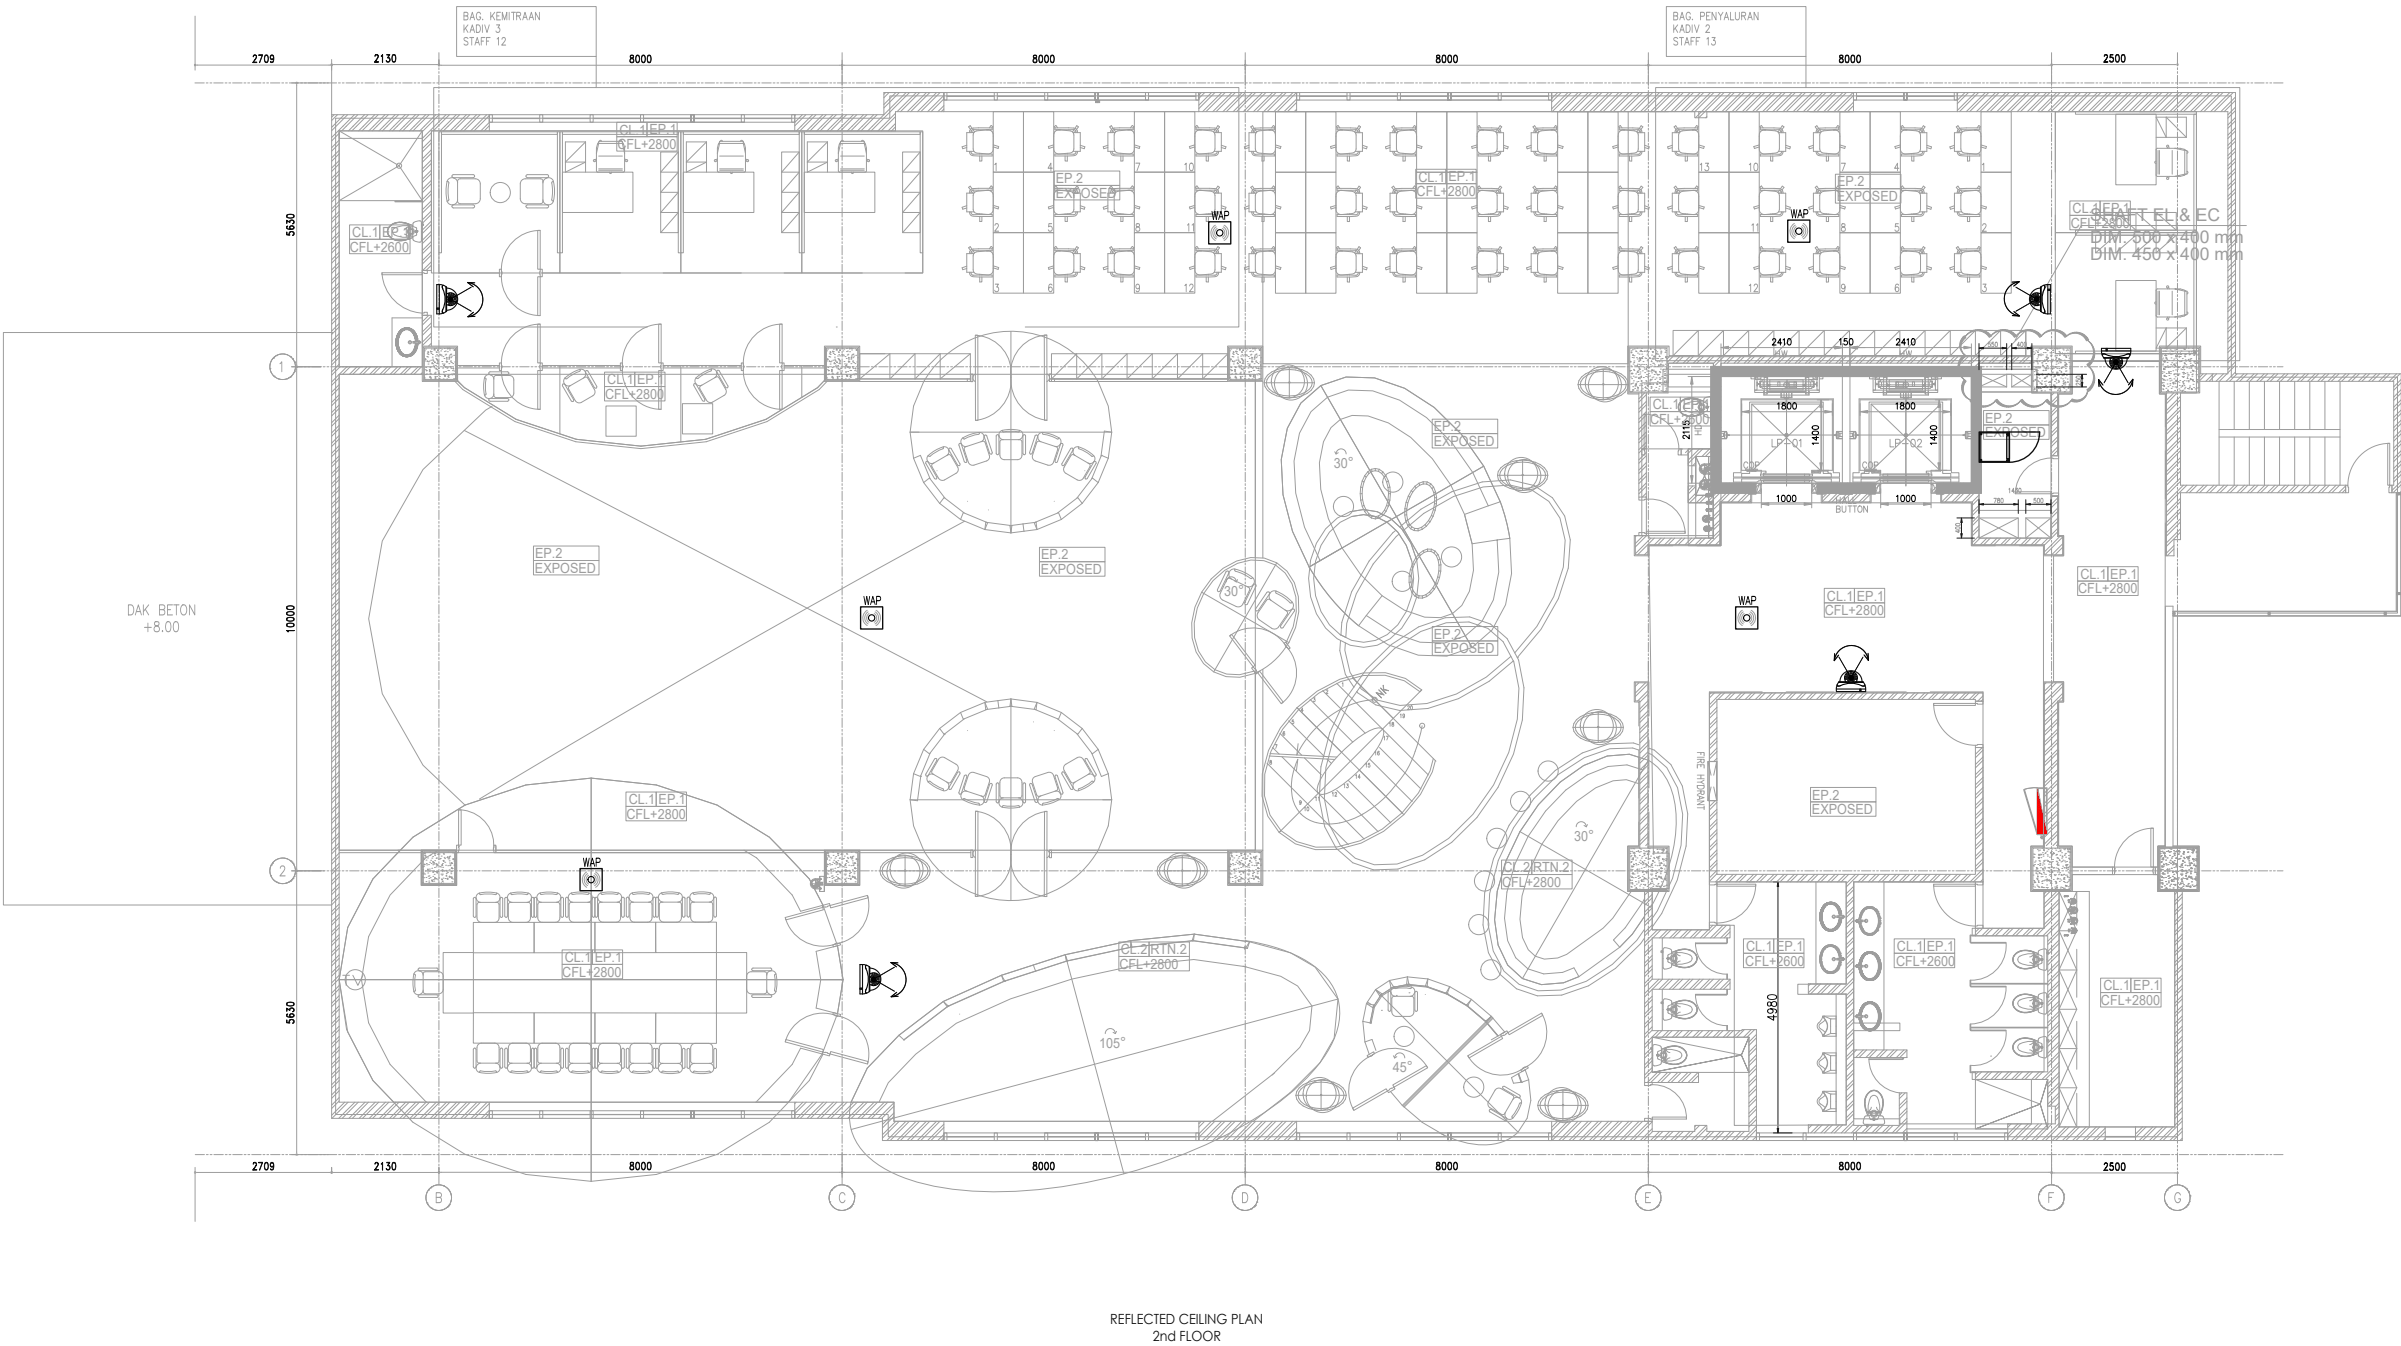

KETERANGAN :

WAP

= ACCESS POINT (WIFI)

= DOME CAMERA COLOUR



<div>OWNER/CLIENT</div> <div></div> <div>APPROVED : .../.../...</div> <div><div>..... (name)</div><div>..... (position)</div><div>..... (signed)</div></div>	<div>PROJECT</div> <div>BPDP KELAPA SAWIT</div> <div>JL.Medan Merdeka Tim, RT.7/RW.1, Gambir, Kec. Gambir, Kota Jakarta Pusat, Daerah Khusus Ibukota Jakarta 10110</div>	<div>INTERIOR DESIGN CONSULTANT</div> <div>PT. MADEA AGKASAMA</div> <div>Jl. Hati Suci No. 4 Gd. Sakura Lt. 2 Room 201 Kel. Kampung Bali, Kec. Tanah Abang, Jakarta Pusat Telp. 021 - 2303483 , Fax. 021 - 2303483 APPROVED : //</div>	<div>MEP CONSULTANT</div> <div> PT. DUTA PRATAMA ENGINEERING MECHANICAL & ELECTRICAL ENGINEER</div> <div>Rukan Taman Murya Blok M No. 37, J. Batu Mulia No. 1 Murya Utara Kembangan - Jakarta Barat 11620 Phone : 021-5945546, 5945547, 5945556, Fax : 021-59474531 Email : dpaep1me@gmail.com, pt.dpa.me@yahoo.com</div>	<div>DRAWING TITLE</div> <div>DENAH INSTALASI CCTV & WIFI LANTAI 2</div> <div>SCALE : 1:150</div> <div>ALL MEASUREMENT MUST BE CHECKED AT BY SITE BY THE CONTRACTORS AND ANY DIFFERENCES REPORTED/INITIATED TO THE DESIGNER FOR CLARIFICATION BEFORE PROCEEDING.</div>	<div><div>△</div><div>△</div><div>△</div><div>△</div><div>△</div><div>#</div></div> <div><div>...</div><div>...</div><div>...</div><div>...</div><div>...</div><div>REVISION :</div></div> <div><div>.../.../...</div><div>...</div><div>...</div><div>...</div><div>...</div><div>DATE</div></div>	<div>DRAWN</div> <div>Denny</div> <div>DATE : 15/05/24</div>	<div>DRAWING NUMBER</div> <div>EC-503</div>
						<div>CHECKED</div> <div>Widodo</div> <div>DATE : 15/05/24</div>	<div>PAGE</div>
						<div>DRAWING FOR</div>	<div>DATE : 2024/05/10</div> <div>TENDER</div>