




LIFT : LP-01 & LP-02

KETERANGAN :	
LP	: LIFT PENUMPANG
HW	: HOISTWAY WIDTH
HD	: HOISTWAY DEPTH
COP	: CAR OPERATING PANEL

CATATAN :	
DETAIL/ DIMENSI HOISTWAY LIFT	
LIHAT GAMBAR ELV-301	

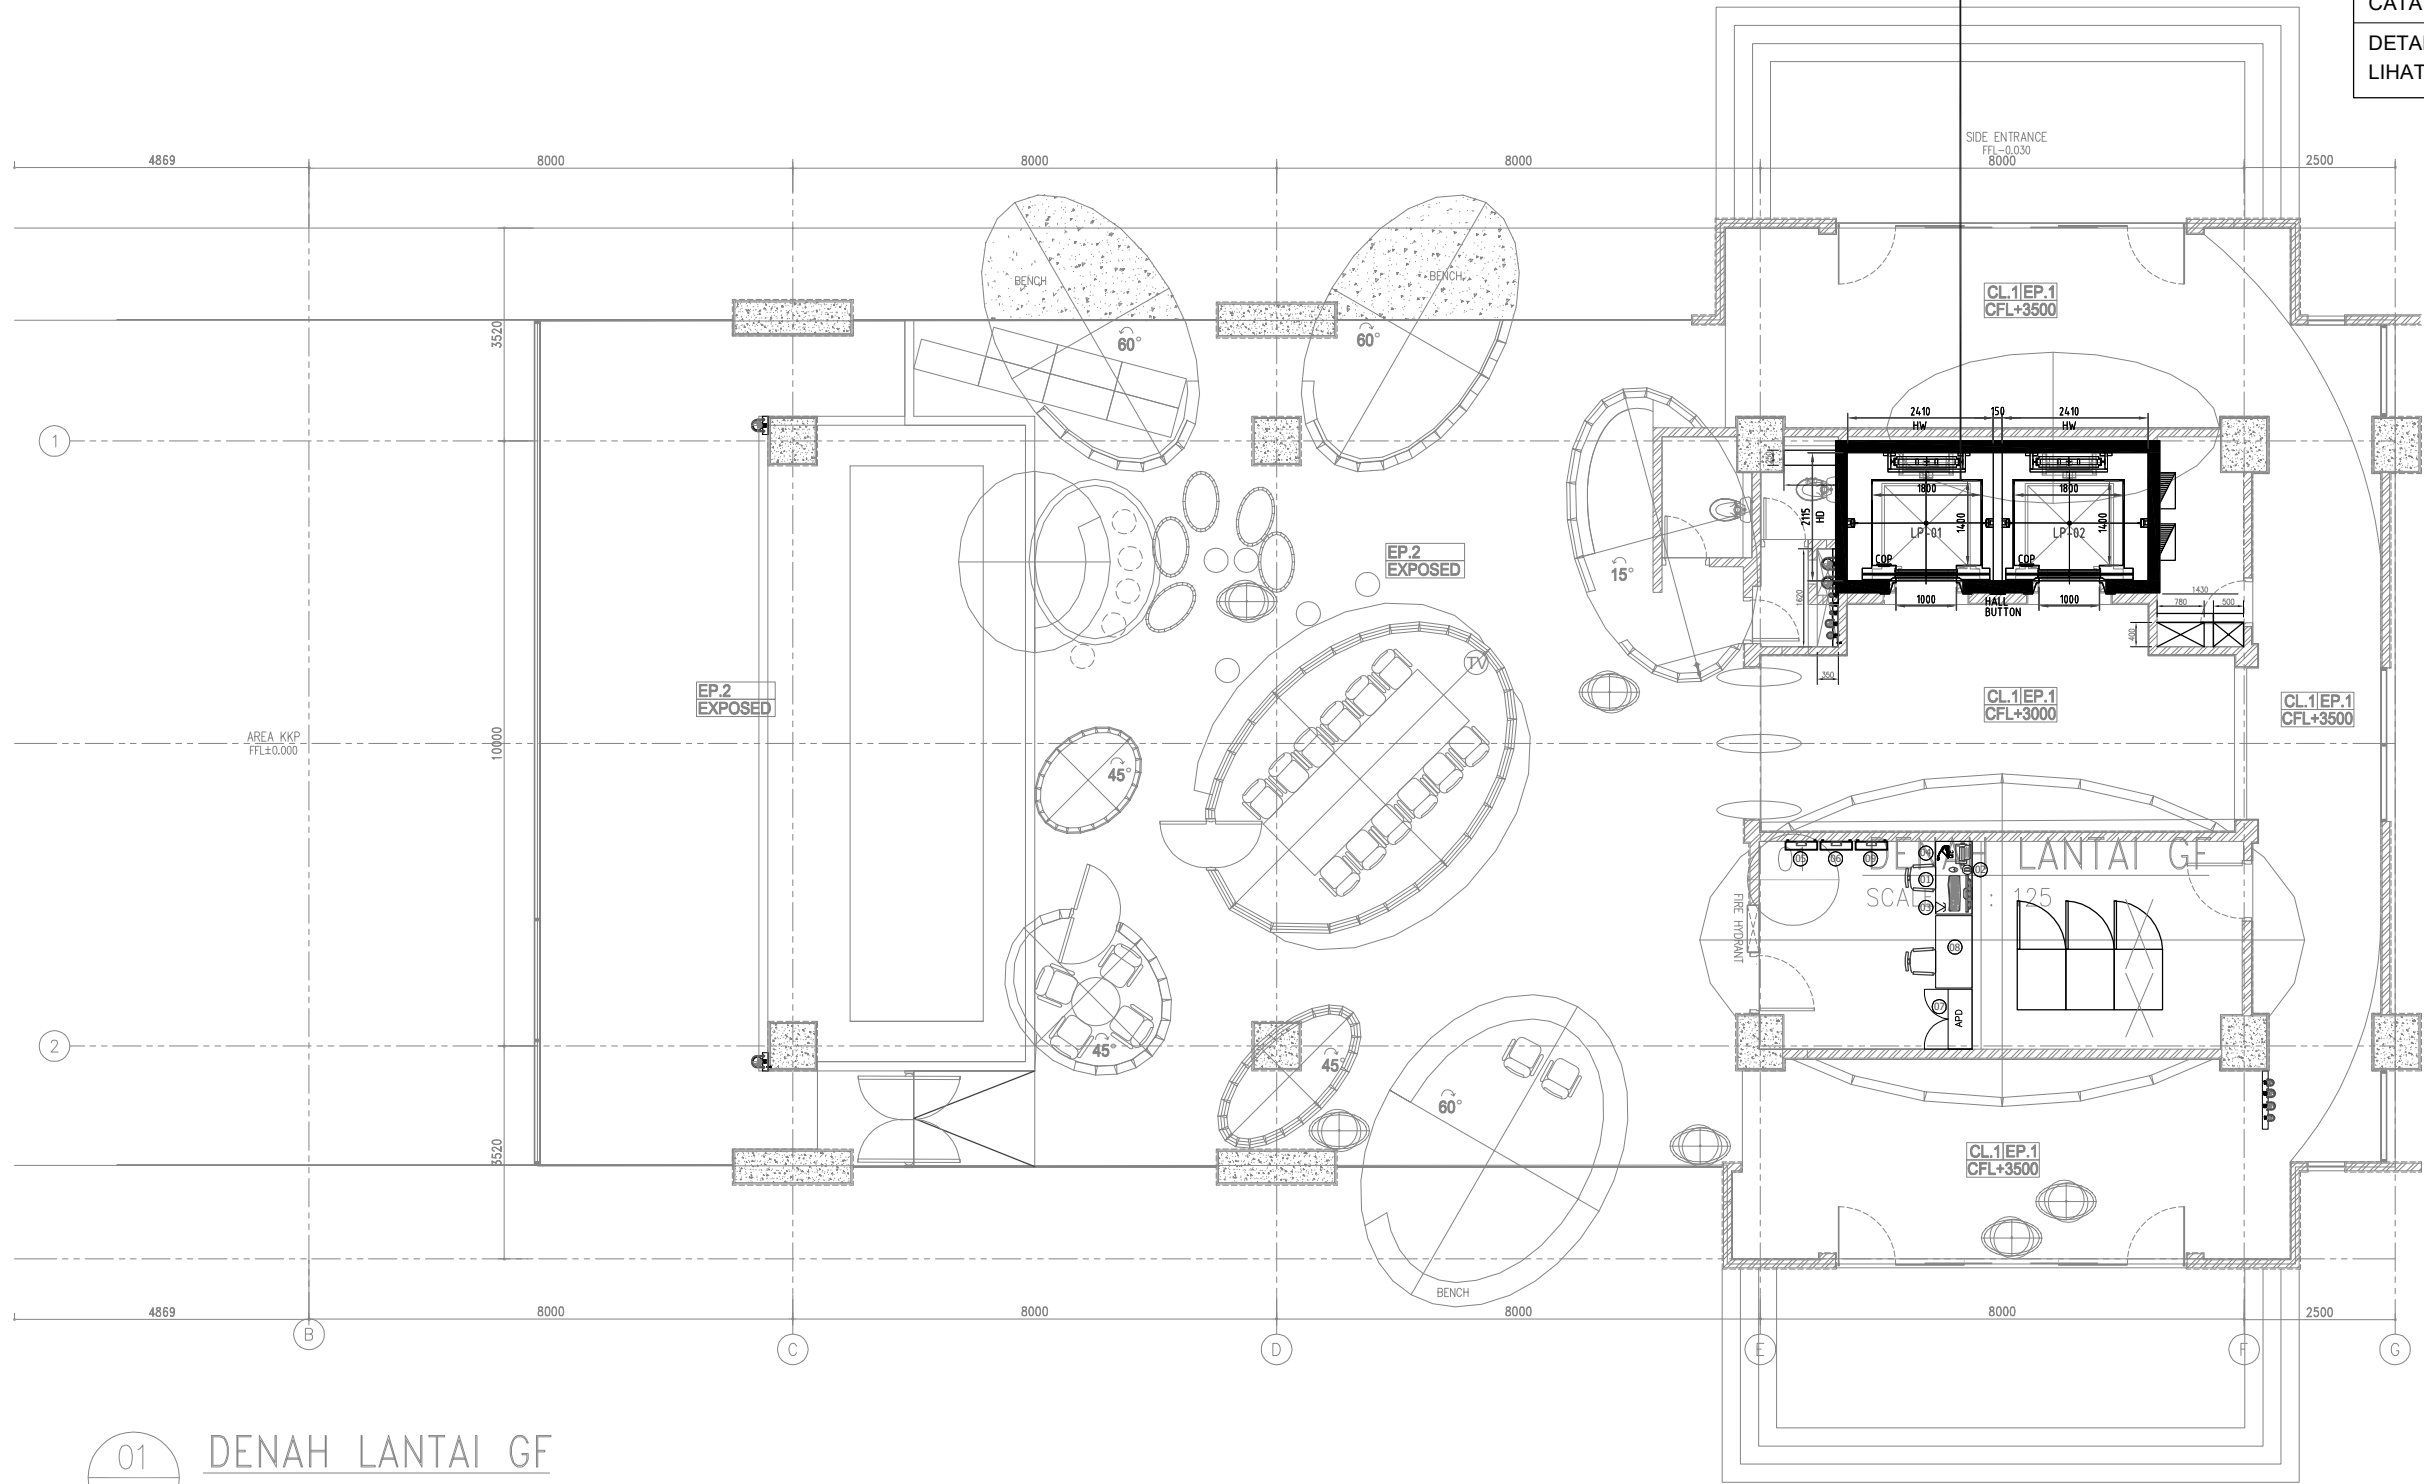

01 DENAH LANTAI GF  
SCALE 1 : 125

<div>OWNER/CLIENT</div> <div></div> <div>APPROVED : .../.../...</div> <div><div>..... (name)</div><div>..... (position)</div><div>(signed) ..... (Dep./Div.)</div></div>	<div>PROJECT</div> <div>BPDP KELAPA SAWIT</div> <div>Jl.Medan Merdeka Tim, RT.7/RW.1, Gambir, Kec. Gambir, Kota Jakarta Pusat, Daerah Khusus Ibukota Jakarta 10110</div>	<div>INTERIOR DESIGN CONSULTANT</div> <div>PT.<b>M</b>ADEA AGKASAMA</div> <div>Jl. Hati Suci No. 4 Gd. Sakura Lt. 2 Room 201 Kel. Kampung Bali, Kec. Tanah Abang, Jakarta Pusat Telp. 021 - 2303483 , Fax. 021 - 2303483 APPROVED : //</div>	<div>MEP CONSULTANT</div> <div></div> <div>PT.<b>DUTA PRATAMA ENGINEERING</b> <b>MECHANICAL &amp; ELECTRICAL ENGINEER</b> <small>Rukan Taman Meruya Blok M No. 37, J. Betu Mula No. 1 Meruya Utara Kembangan – Jakarta Barat 11620 Phone : 021-5845546, 5845547, 5845556, Fax : 021-58474531 Email : dpeptme@gmail.com, pt.dpeptme@yahoo.com</small></div>	<div>DRAWING TITLE</div> <div>DENAH LOKASI LIFT LANTAI GF</div> <div>SCALE : 1:125</div> <div>ALL MEASUREMENT MUST BE CHECKED AT BY SITE BY THE CONTRACTORS AND ANY DIFFERENCES REPORTED/INITIATED TO THE DESIGNER FOR CLARIFICATION BEFORE PROCEEDING.</div>	<div>△</div> <div>...</div> <div>.../.../...</div>	<div>DRAWN</div> <div>FIRMAN</div> <div>DATE : .../.../...</div>	<div>DRAWING NUMBER</div> <div>ELV-201</div>
				<div>△</div> <div>...</div> <div>.../.../...</div>	<div>CHECKED</div> <div>RUDI</div> <div>DATE : .../.../...</div>	<div>PAGE</div>	
				<div>△</div> <div>...</div> <div>.../.../...</div>	<div>DRAWING FOR</div> <div>TENDER</div>		
				<div>△</div> <div>...</div> <div>.../.../...</div>	<div>DATE : 2024/05/10</div>		
				<div>#</div> <div>REVISION :</div> <div>DATE</div>			