




LIFT : LP-01 & LP-02

KETERANGAN :	
LP	: LIFT PENUMPANG
HW	: HOISTWAY WIDTH
HD	: HOISTWAY DEPTH
COP	: CAR OPERATING PANEL

CATATAN :	
DETAIL/ DIMENSI HOISTWAY LIFT	
LIHAT GAMBAR ELV-301	

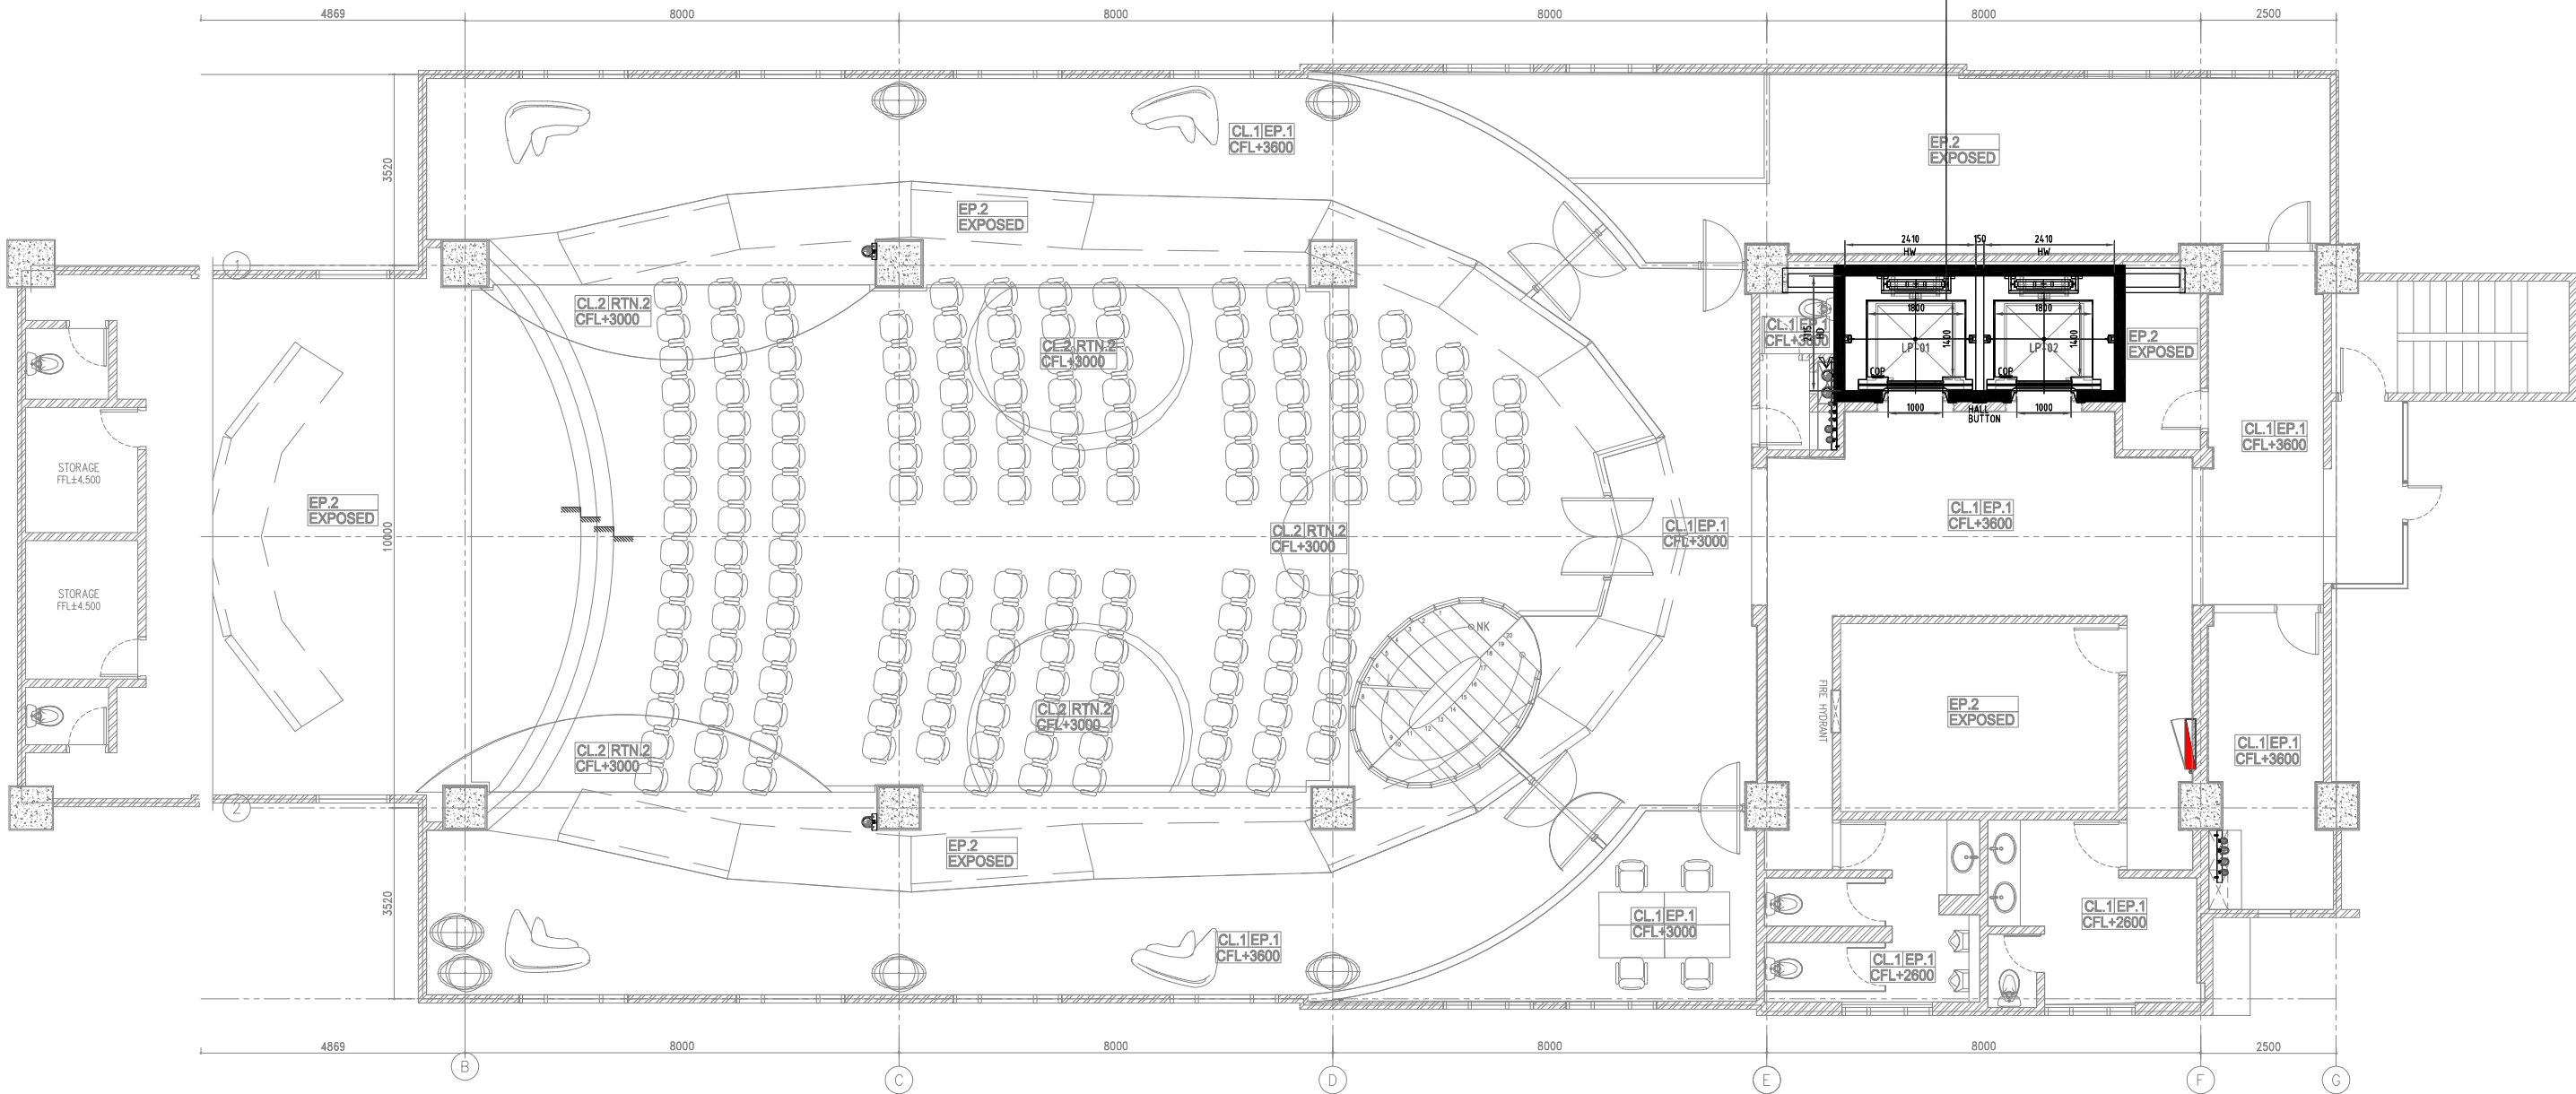

02 DENAH LANTAI 1
SCALE 1 : 125

<div>OWNER/CLIENT</div> <div></div> <div>APPROVED : .../.../...</div> <div><div>..... (name)</div><div>..... (position)</div><div>..... (Dep./Div.)</div><div>(signed)</div></div>	<div>PROJECT</div> <div><div>BPDP</div><div>KELAPA SAWIT</div></div> <div>Jl.Medan Merdeka Tim, RT.7/RW.1, Gambir, Kec. Gambir, Kota Jakarta Pusat, Daerah Khusus Ibukota Jakarta 10110</div>	<div>INTERIOR DESIGN CONSULTANT</div> <div><div>PT. MADEA AGKASAMA</div><div>Jl. Hati Suci No. 4 Gd. Sakura Lt. 2 Room 201 Kel. Kampung Bali, Kec. Tanah Abang, Jakarta Pusat Telp. 021 - 2303483 , Fax. 021 - 2303483</div><div>APPROVED : //</div></div>	<div>MEP CONSULTANT</div> <div><div></div><div><div>PT. DUTA PRATAMA ENGINEERING</div><div>MECHANICAL & ELECTRICAL ENGINEER</div><div>Rukan Taman Murya Blok M No. 37, J. Betu Mulia No. 1 Murya Utara Kembangan - Jakarta Barat 11620 Phone : 021-5845546, 5845547, 5845556, Fax : 021-58474531 Email : dpeptme@gmail.com, pldp.me@yahoo.com</div></div></div>	<div>DRAWING TITLE</div> <div><div>DENAH LOKASI LIFT</div><div>LANTAI 1</div></div> <div>SCALE : 1:125</div> <div>ALL MEASUREMENT MUST BE CHECKED AT BY SITE BY THE CONTRACTORS AND ANY DIFFERENCES REPORTED/INITIATED TO THE DESIGNER FOR CLARIFICATION BEFORE PROCEEDING.</div>	<div><div>△</div><div>...</div><div>.../.../...</div></div> <div><div>△</div><div>...</div><div>.../.../...</div></div> <div><div>△</div><div>...</div><div>.../.../...</div></div> <div><div>△</div><div>...</div><div>.../.../...</div></div> <div><div>△</div><div>...</div><div>.../.../...</div></div> <div><div>△</div><div>...</div><div>.../.../...</div></div> <div><div>#</div><div>REVISION :</div><div>DATE</div></div>	<div>DRAWN</div> <div>FIRMAN</div> <div>DATE : .../.../...</div> <div>CHECKED</div> <div>RUDI</div> <div>DATE : .../.../...</div> <div>DRAWING FOR</div> <div>TENDER</div> <div>DATE : 2024/05/10</div>	<div>DRAWING NUMBER</div> <div>ELV-202</div> <div>PAGE</div>
---	---	--	--	---	---	---	--