





**PINTU HOISTWAY**  
LP-01 & LP-02 (LIFT PASSENGER)  
LANTAI 3A

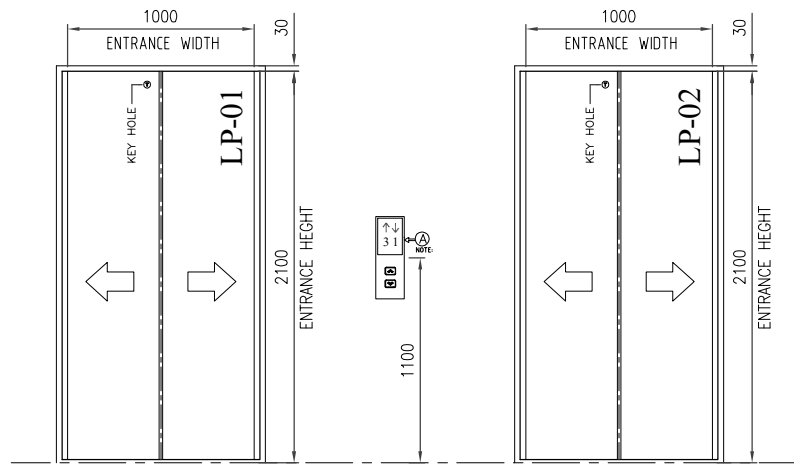


**PINTU HOISTWAY**  
LP-01 & LP-02 (LIFT PASSENGER)  
TIPIKAL LANTAI B1-3

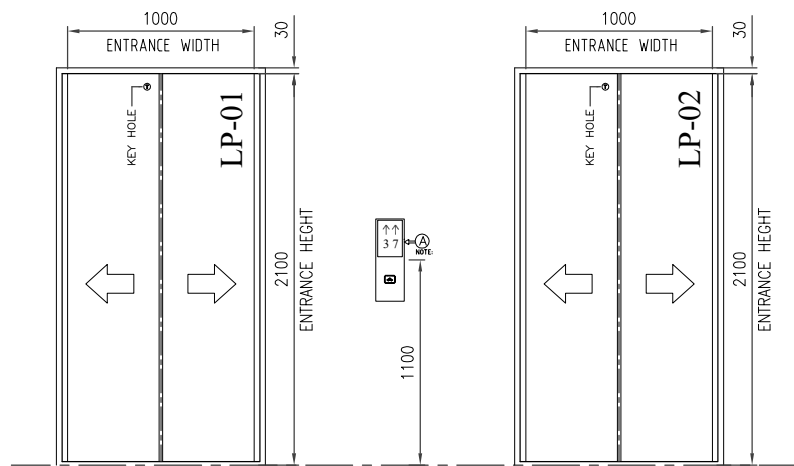


**PINTU HOISTWAY**  
LP-01 & LP-02 (LIFT PASSENGER)  
LANTAI B2

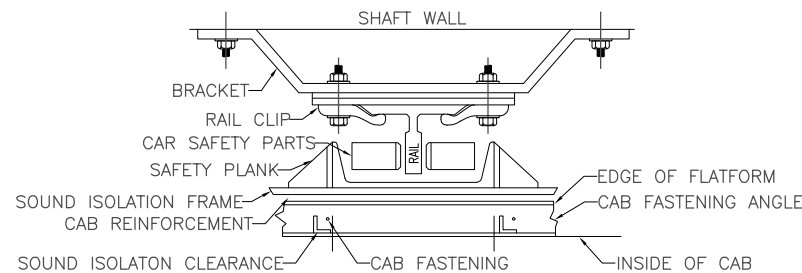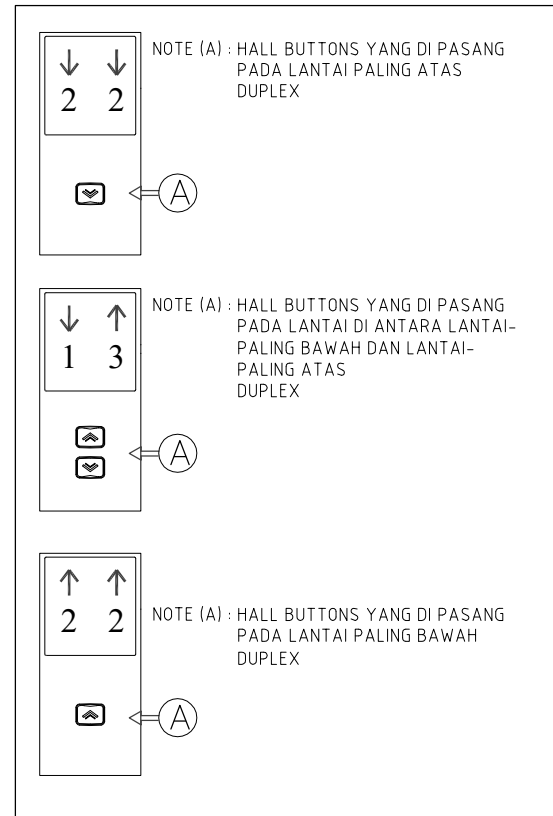


**DETAILS GUIDE RAIL**

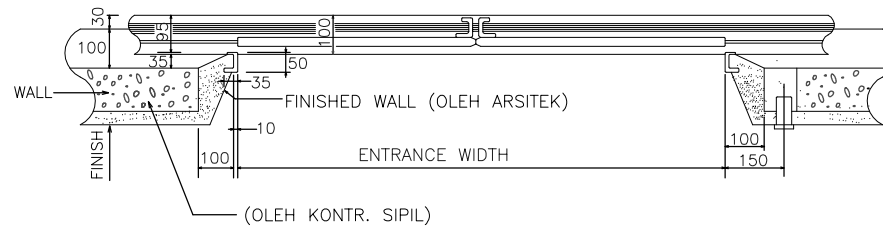

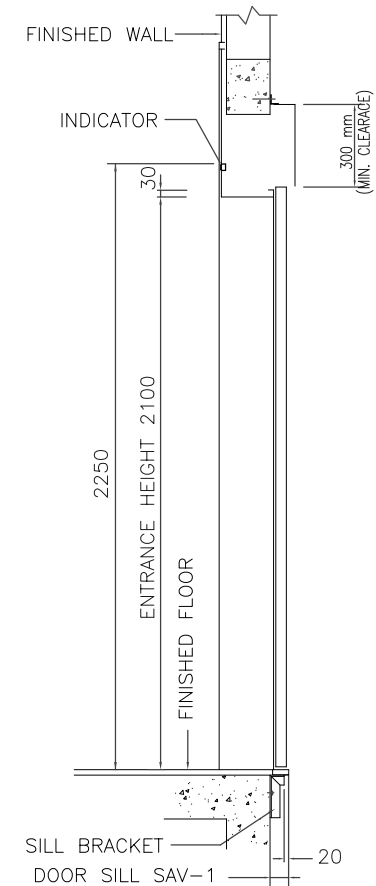


**PINTU TAMPAK ATAS**  
CENTRE OPENING

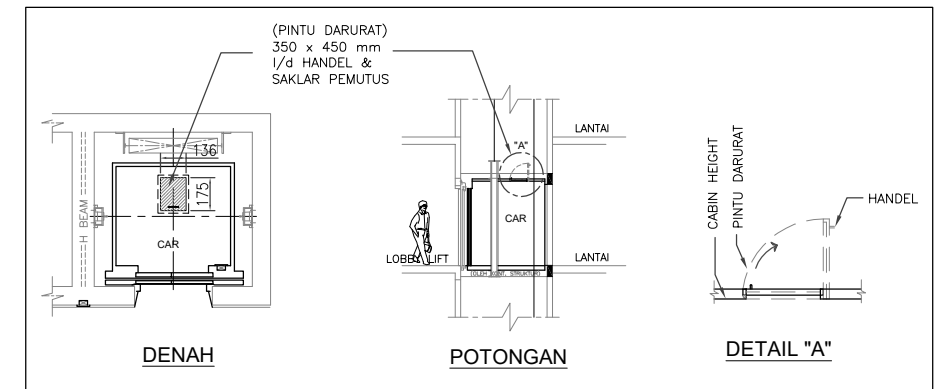

**PINTU TAMPAK SAMPING**



**PINTU DARURAT HOISTWAY**

<div>OWNER/CLIENT</div> <div><div>sawit</div></div> <div>APPROVED : .../.../...</div> <div><div>..... (name)</div><div>..... (position)</div><div>(signed) ..... (Dep./Div.)</div></div>	<div>PROJECT</div> <div><div>BPDP</div><div>KELAPA SAWIT</div></div> <div>Jl.Medan Merdeka Tim, RT.7/RW.1, Gambir, Kec. Gambir, Kota Jakarta Pusat, Daerah Khusus Ibukota Jakarta 10110</div>	<div>INTERIOR DESIGN CONSULTANT</div> <div><div>PT. ADEA AGKASAMA</div><div>Jl. Hati Suci No. 4 Gd. Sakura Lt. 2 Room 201 Kel. Kampung Bali, Kec. Tanah Abang, Jakarta Pusat Telp. 021 - 2303483 , Fax. 021 - 2303483</div><div>APPROVED : //</div></div>	<div>MEP CONSULTANT</div> <div><div><div>PT.DUTA PRATAMA ENGINEERING</div><div>MECHANICAL &amp; ELECTRICAL ENGINEER</div></div><div>Rukan Taman Meruya Blok M No. 37, J. Beto Mulo No. 1 Meruya Utara Kembangan - Jakarta Barat 11620 Phone : 021-5845546, 5845547, 5845556, Fax : 021-58474531 Email : dpape1me@gmail.com, ptdpe.me@yahoo.com</div></div>	<div>DRAWING TITLE</div> <div><div>DETAIL PINTU &amp; GUIDE RAIL</div><div>LIFT LP-01 &amp; LP-02</div></div> <div>SCALE : NTS</div> <div>ALL MEASUREMENT MUST BE CHECKED AT BY SITE BY THE CONTRACTORS AND ANY DIFFERENCES REPORTED/INITIATED TO THE DESIGNER FOR CLARIFICATION BEFORE PROCEEDING.</div>	<div><div><div>△</div><div>△</div><div>△</div><div>△</div><div>△</div><div>#</div></div><div><div>...</div><div>...</div><div>...</div><div>...</div><div>...</div><div>REVISION :</div></div><div><div>...</div><div>...</div><div>...</div><div>...</div><div>...</div><div>DATE</div></div></div>	<div><div>DRAWN</div><div>FIRMAN</div><div>DATE : .../.../...</div><div>CHECKED</div><div>RUDI</div><div>DATE : .../.../...</div><div>DRAWING FOR</div><div>DATE : 2024/05/10</div></div> <div><div>DRAWING NUMBER</div><div>ELV-302</div><div>PAGE</div><div>TENDER</div></div>
---	---	---	---	---	--	--