


KETERANGAN :

X - Y	Z
X = RISER NUMBER	Z = RISER NOMINAL
Y = RISER NAME	
Z = RISER NOMINAL	
SW	- RAIN WATER
WW	- FLOOR DRAIN
KD	- KITCHEN DRAIN
VT	- VENTING
CO	- CLEAN OUT

KD	ø80	VENT	ø80
WW	ø100	SW	ø100

SW	ø100	WW	ø80
----	------	----	-----

VENT
GUARD

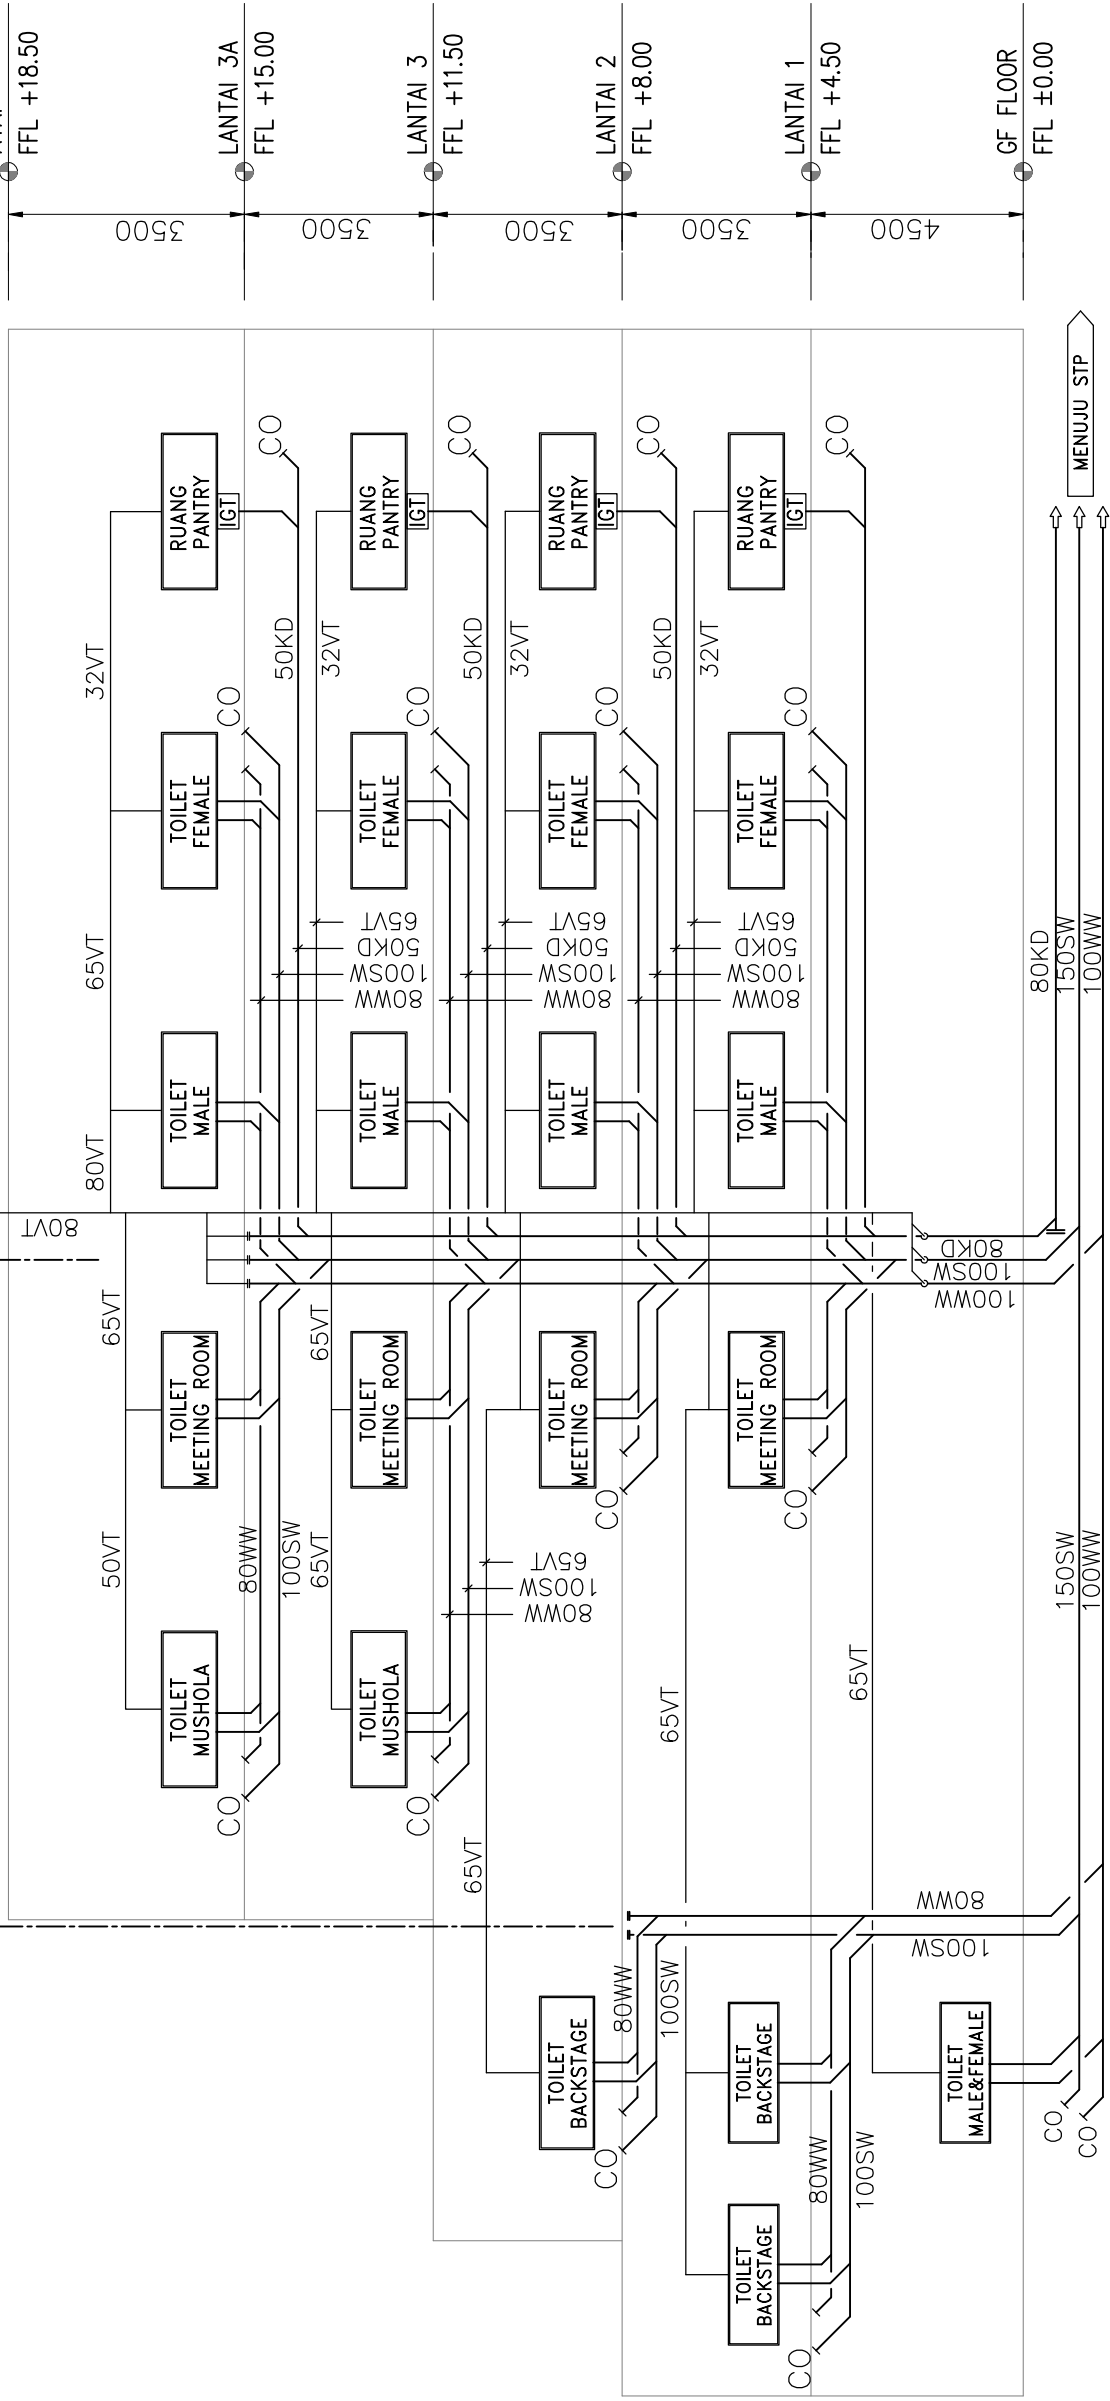

OWNER/CLIENT

APPROVED :/..../..

(signed)

..... (name)
..... (position)
..... (Dep./Div.)

PROJECT

BPD
KELAPA SAWIT

JL. Medan Merdeka Tim, RT.7/RW.1, Gambir,
Kec. Gambir, Kota Jakarta Pusat, Daerah
Khusus Ibukota Jakarta 10110

INTERIOR DESIGN CONSULTANT

PT. M ADEA AGKASAMA

Jl. Heli Suci No. 4 Gd. Sakura Lt. 2 Room 201
Kel. Kampung Bali, Kec. Tanah Abang, Jakarta Pusat
Telp. 021 - 2303483, Fax. 021 - 2303483
APPROVED : //

MEP CONSULTANT

PT. DUTA PRATAMA ENGINEERING
MECHANICAL & ELECTRICAL ENGINEER

Ruang Tembak Merpati Blok A Jln. 20, A. Baru Muli No. 1
Kec. Kuning Jaya, Kota Bekasi 17150
Phone 021-8000000, 8000000, 8000000
Email : dputa-mep@gmail.com, dputa-mep@indosat.net.id

DRAWING TITLE

DIAGRAM SISTEM AIR KOTOR

SCALE : NTS

ALL MEASUREMENT MUST BE CHECKED AT BY SITE
BY THE CONTRACTORS AND ANY DIFFERENCES
REPORTED/INITIALED TO THE DESIGNER FOR
CONFIRMATION BEFORE PROCEEDING.

DRAWING NUMBER

PL-102

DRAWN

Maman

DATE : 15/05/24

CHECKED

Sopyan

DATE : 15/05/24

DRAWING FOR

TENDER

DATE : 2024/05/10