


. INSTALASI PLAMBITING LIHAT JUGA GAMBAR
DIAGRAM SISTEM

a - b	a (HURUF) – NAMA PIPA TEGAK
c	b (ANGKA) – NOMOR PIPA TEGAK
	c – NOMINAL DIAMETER

CW	: CLEAN WATER
BW/B	: CLEAN WATER BOOSTER
CWG/C	: CLEAN WATER GRAVITASI
TW/T	: CLEAN WATER TRANSFER
RW	: RAIN WATER
SW	: SEWAGE WATER
MW	: WASTE WATER
KD	: KITCHEN DRAIN
VT	: VENTING
GV	: GATE VALVE
SRAH	: SUMUR RESAPAN AIR HUJAN
BK	: BAK CONTROL

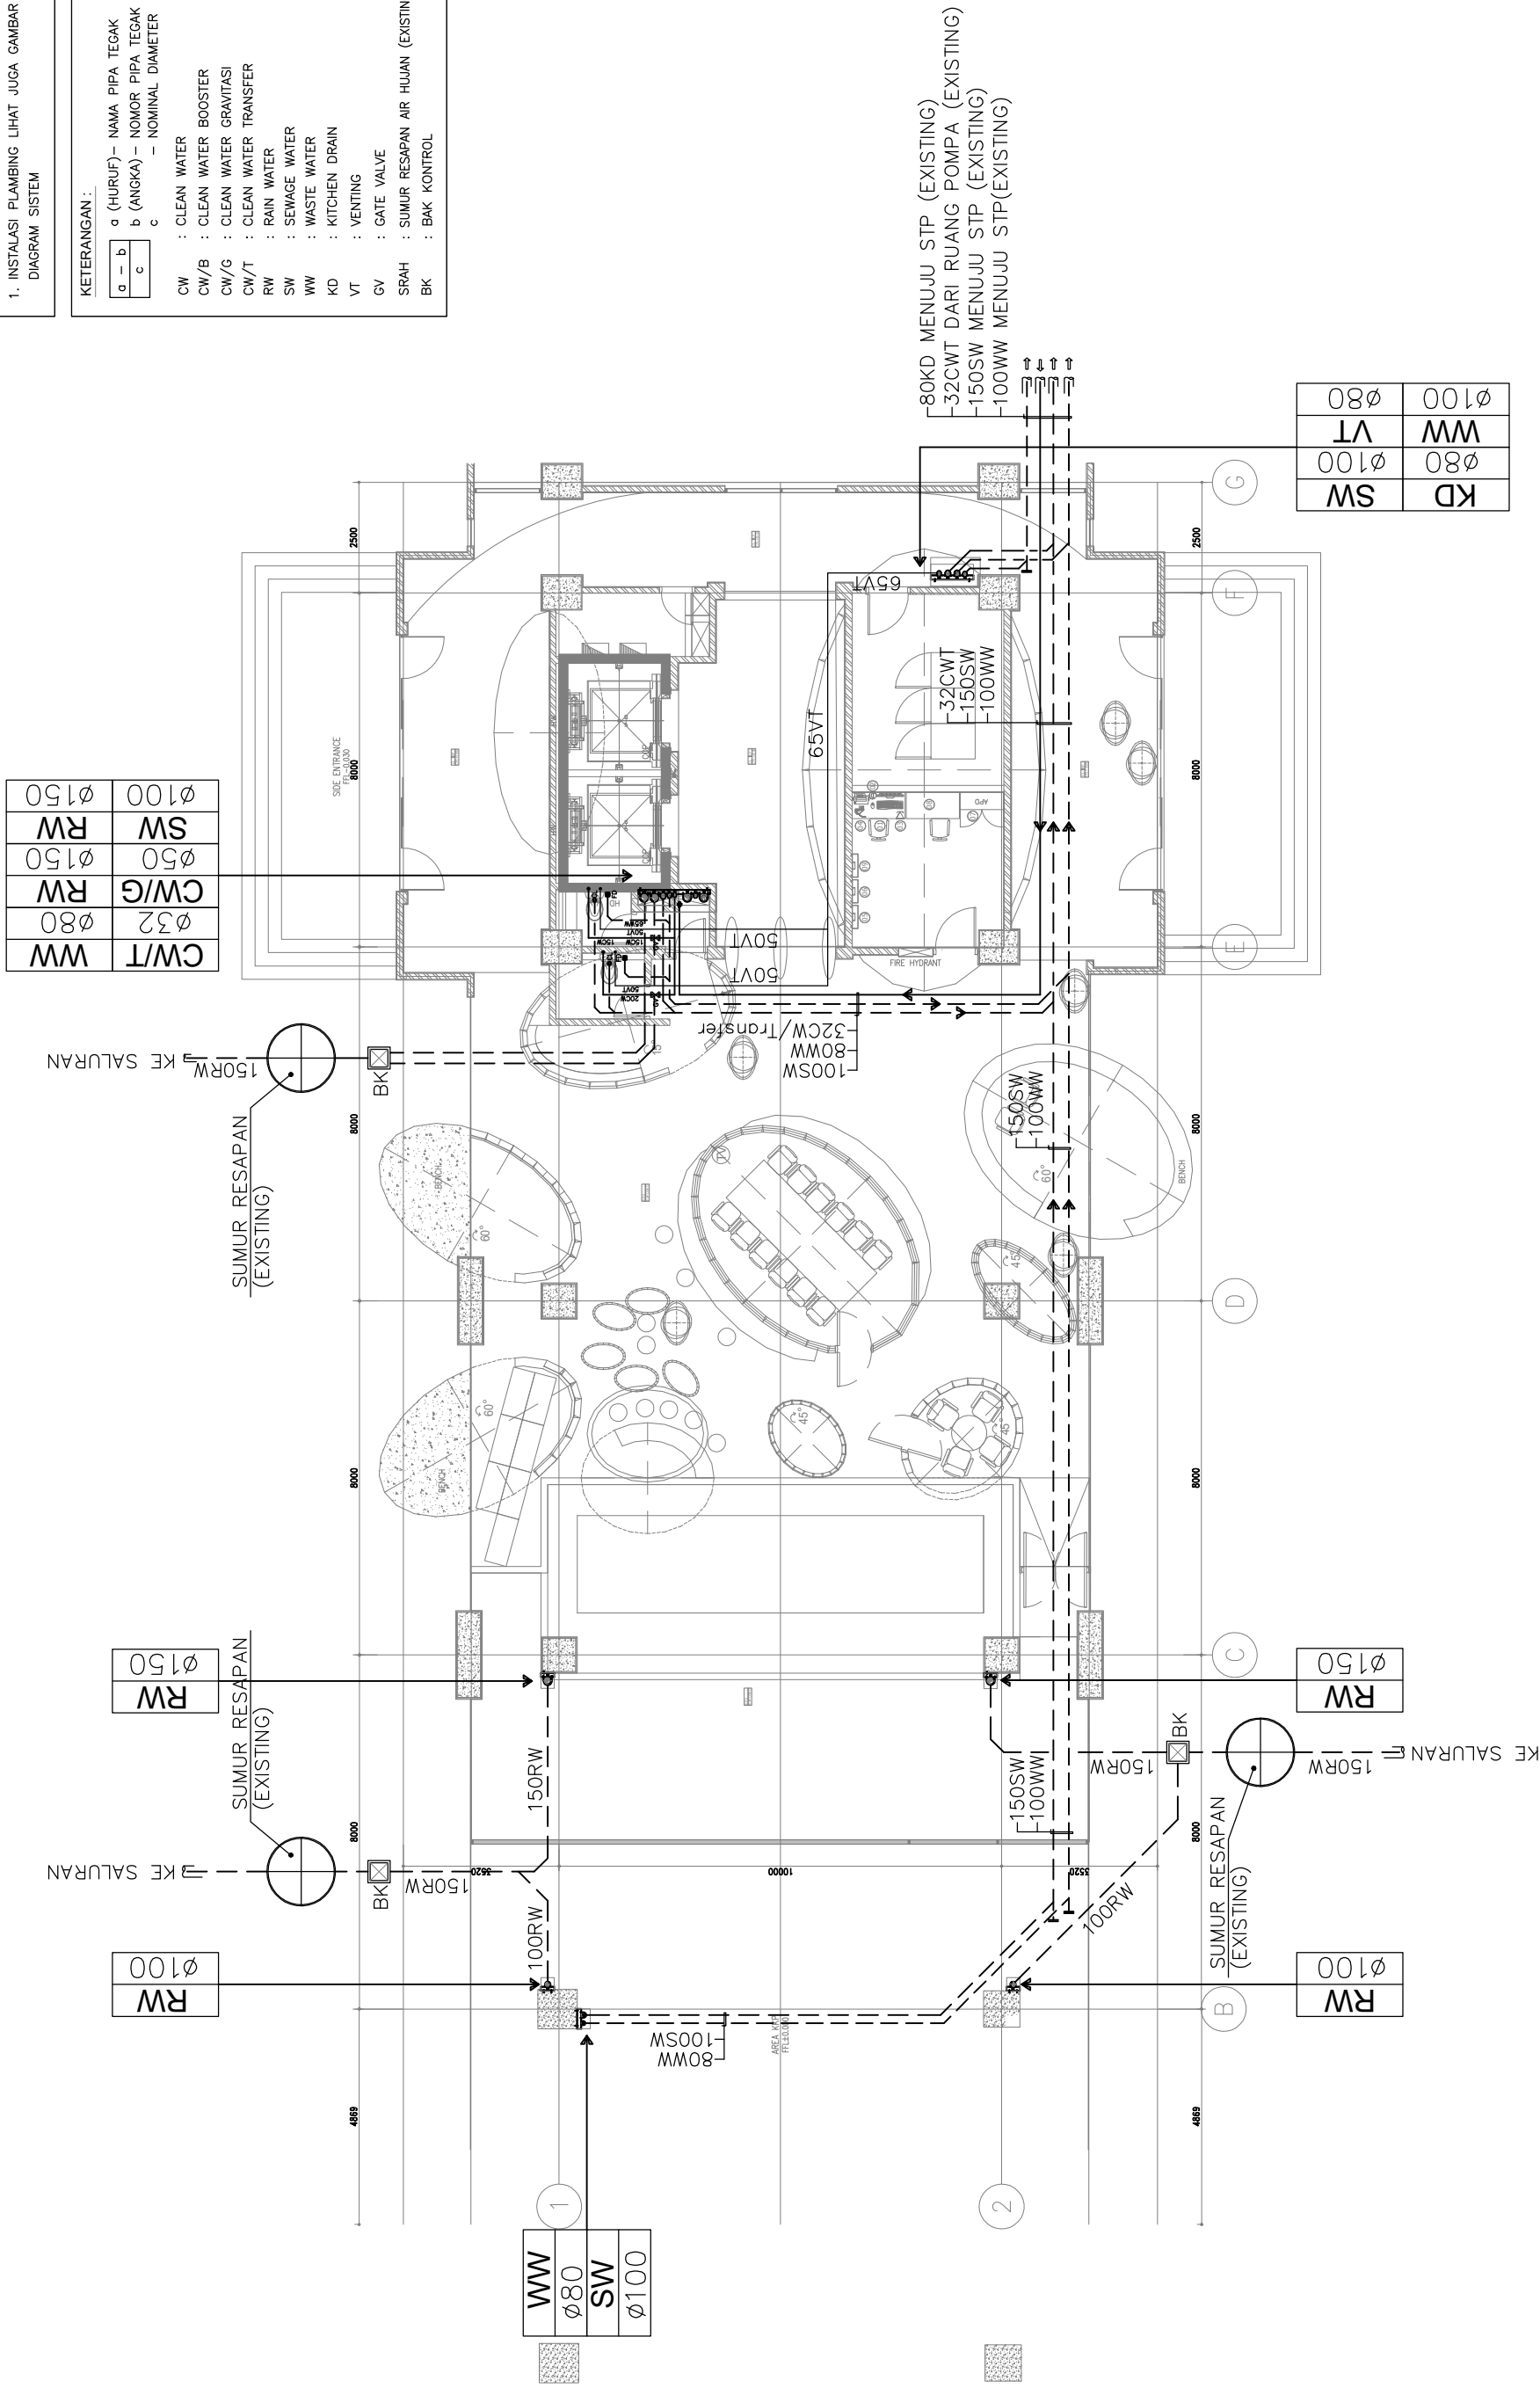

08ø	001ø
VL	WM
001ø	08ø
SW	KD

<div>OWNER/CLIENT</div> <div><div>PT. MADEA MAGKASAMA</div></div>	<div>PROJECT</div> <div><div>BPDP</div><div>KELAPA SAWIT</div></div> <div>Jl. Medan Merdeka Tim, RT.7/RW.1, Gambir, Kec. Gambir, Kota Jakarta Pusat, Daerah Khusus Ibukota Jakarta 10110</div> <td><div>INTERIOR DESIGN CONSULTANT</div><div><div>PT. MADEA MAGKASAMA</div><div>Jl. Hatt Suci No. 4 Cdi. Sakura Lt. 2 Room 201 Kel. Kampung Bali, Kec. Tanah Abang, Jakarta Pusat Telp. 021 - 2303483 , Fax. 021 - 2303483</div><div>APPROVED : //</div></div></td> <td><div>MEP CONSULTANT</div><div><div><div>PT. DUTA PRATAMA ENGINEERING</div></div><div>Rutan Temen Marway Blok. M No. 37, J. Bina Muli No. 1 Kec. Kuning Jaya, Kota Bekasi, Jawa Barat 17133 Phone : 021-5645246, 5645247, 5645555, Fax : 021-56474231 Email : dputa-lia@gmail.com, pda@ptduta.com, pda@ptduta.com</div></div></td> <td><div>DRAWING TITLE</div><div>DENAH INSTALASI PLAMBING LANTAI GROUND FLOOR</div><div>SCALE : 1 : 150</div></td> <td><div>DRAWING FOR</div><div>DRAWN Mamon</div><div>CHECKED Sopyan</div><div>DATE : 15/05/24</div><div>DATE : 15/05/24</div></td> <td><div>DRAWING NUMBER</div><div>PL-201</div><div>PAGE</div></td> <td><div>DATE : 2024/05/10</div><div>TENDER</div><div>REVISION : R-1</div><div>DATE</div></td>	<div>INTERIOR DESIGN CONSULTANT</div> <div><div>PT. MADEA MAGKASAMA</div><div>Jl. Hatt Suci No. 4 Cdi. Sakura Lt. 2 Room 201 Kel. Kampung Bali, Kec. Tanah Abang, Jakarta Pusat Telp. 021 - 2303483 , Fax. 021 - 2303483</div><div>APPROVED : //</div></div>	<div>MEP CONSULTANT</div> <div><div><div>PT. DUTA PRATAMA ENGINEERING</div></div><div>Rutan Temen Marway Blok. M No. 37, J. Bina Muli No. 1 Kec. Kuning Jaya, Kota Bekasi, Jawa Barat 17133 Phone : 021-5645246, 5645247, 5645555, Fax : 021-56474231 Email : dputa-lia@gmail.com, pda@ptduta.com, pda@ptduta.com</div></div>	<div>DRAWING TITLE</div> <div>DENAH INSTALASI PLAMBING LANTAI GROUND FLOOR</div> <div>SCALE : 1 : 150</div>	<div>DRAWING FOR</div> <div>DRAWN Mamon</div> <div>CHECKED Sopyan</div> <div>DATE : 15/05/24</div> <div>DATE : 15/05/24</div>	<div>DRAWING NUMBER</div> <div>PL-201</div> <div>PAGE</div>	<div>DATE : 2024/05/10</div> <div>TENDER</div> <div>REVISION : R-1</div> <div>DATE</div>
---	--	---	---	---	---	---	--