

NOTE:  
1. INSTALASI PLAMBING LIHAT JUGA GAMBAR  
DIAGRAM SISTEM

KETERANGAN :  

a - b	c
-------	---

a (HURUF) – NAMA PIPA TEGAK  
b (ANGKA) – NOMOR PIPA TEGAK  
c – NOMINAL DIAMETER

CW : CLEAN WATER  
CW/B : CLEAN WATER BOOSTER  
CW/G : CLEAN WATER GRAVITASI  
CW/T : CLEAN WATER TRANSFER  
RW : RAIN WATER  
SW : SEWAGE WATER  
WW : WASTE WATER  
KD : KITCHEN DRAIN  
VT : VENTING  
RD : ROOF DRAIN  
GV : GATE VALVE  
SRAH : SUMUR RESAPAN AIR HUJAN

CW/T	RW	Ø150
CW/G	RW	Ø32
	RW	Ø150


RW	Ø150
----	------

KD	Ø80	SW	Ø100
WW	Ø80	VT	Ø80


RW	Ø100
----	------

WW	Ø80	SW	Ø100
----	-----	----	------

RW	Ø150
----	------

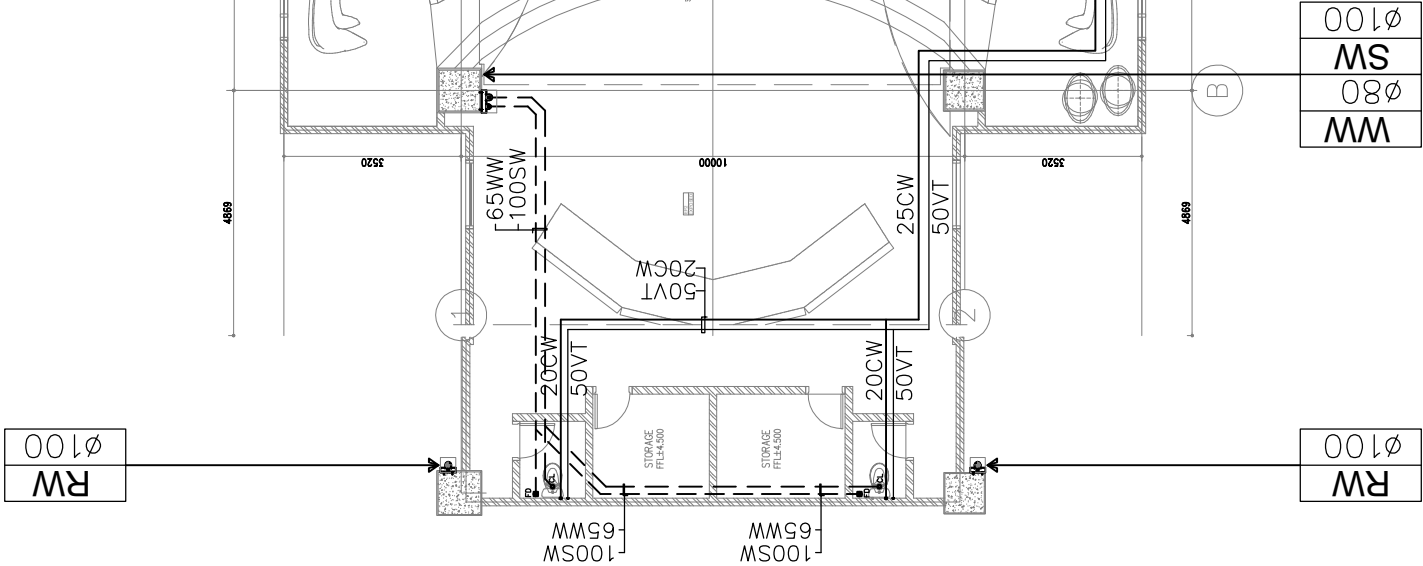

LIHAT GAMBAR DETAIL NO PL-304



OWNER/CLIENT

APPROVED : .../.../...  
(signature)  
..... (name)  
..... (position)  
..... (Dep./Dir.)

PROJECT

BPDP  
KELAPA SAWIT


Jl. Medan Merdeka Tim, RT.7/RW.1, Gambir,  
Kec. Gambir, Kota Jakarta Pusat, Daerah  
Khusus Ibukota Jakarta 10110

INTERIOR DESIGN CONSULTANT

PT. MELAKSA AGKASAMA

Jl. Heli Suci No. 4 Gd. Sakura Lt. 2 Room 201  
Kel. Kampung Bali, Kec. Tanah Abang, Jakarta Pusat  
Telp. 021 - 2303483, Fax. 021 - 2303483  
APPROVED : //

MEP CONSULTANT



PT. DUTA PRATAMA ENGINEERING  
MECHANICAL & ELECTRICAL ENGINEER

Ruang Tembok Merpati Blok A No. 20, J. Bina Muli No. 1  
Kec. Kuning Jaya, Kota Bekasi, Jawa Barat 17132  
Phone 021-8000000, 021-8000000, 021-8000000  
Email : dputa-mep@gmail.com, dputa-mep@gmail.com

DRAWING TITLE

DENAH INSTALASI PLAMBING  
LANTAI - 1

SCALE : 1 : 150  
ALL MEASUREMENT MUST BE CHECKED AT BY SITE  
BY THE CONTRACTORS AND ANY DIFFERENCES  
REPORTED/INITIATED TO THE DESIGNER FOR  
CONFIRMATION BEFORE PROCEEDING.

DRAWN

Maman

DATE : 15/05/24

CHECKED

Sopyan

DATE : 15/05/24

DRAWING FOR

DATE : 2024/05/10

DRAWING NUMBER

PL-202

PAGE

TENDER