




DETAIL SISTEM TATA SUARA MDF 50"

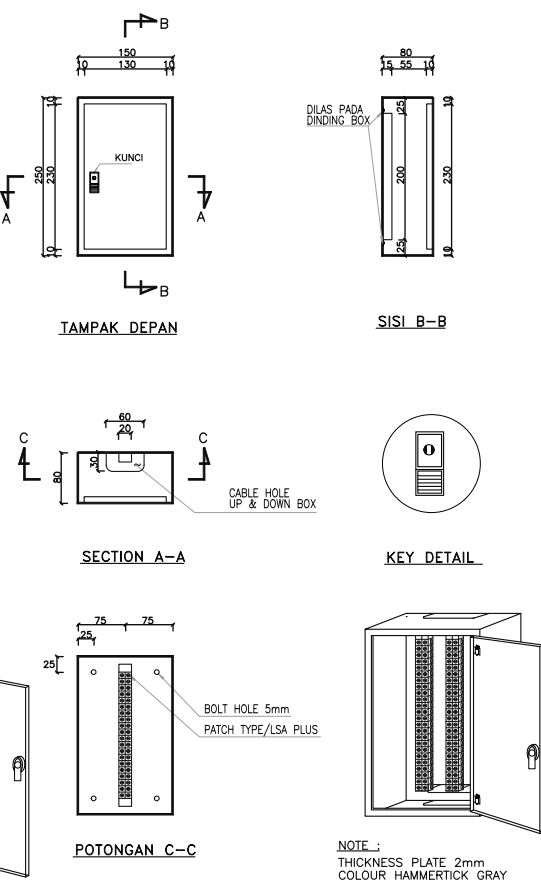


DETAIL SISTEM TATA SUARA JUNCTION BOX 10"

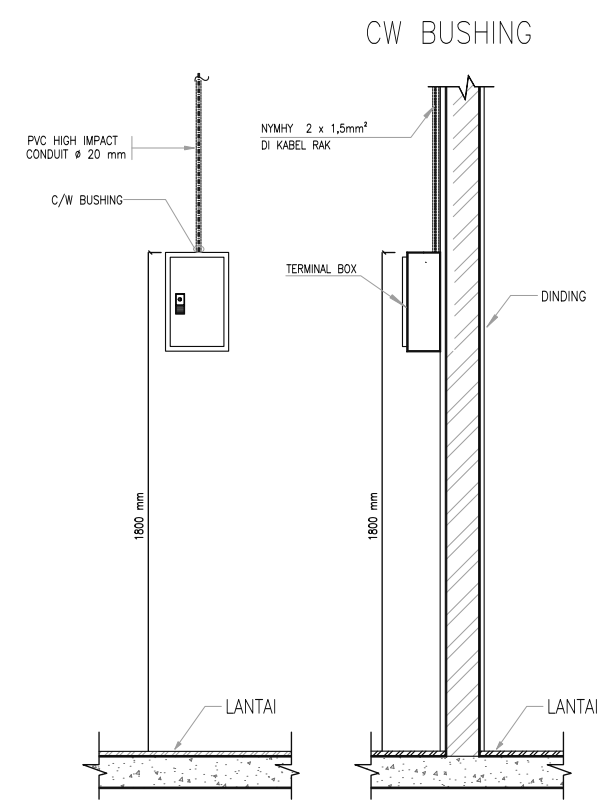


DETAIL TATA SUARA INSTALASI JUNCTION BOX

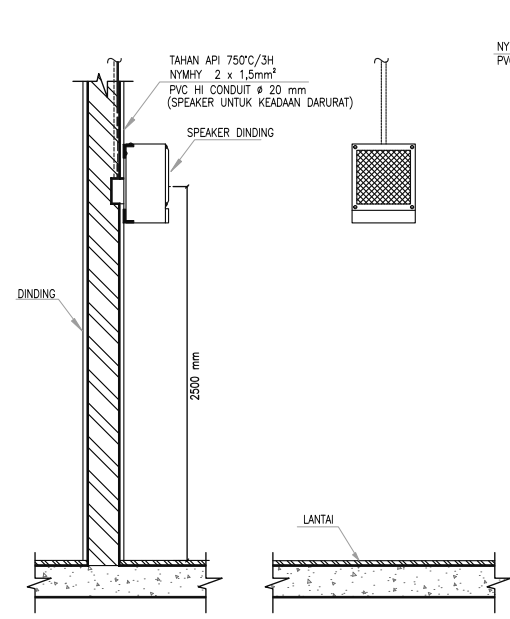


DETAIL INSTALASI WALL SPEAKER

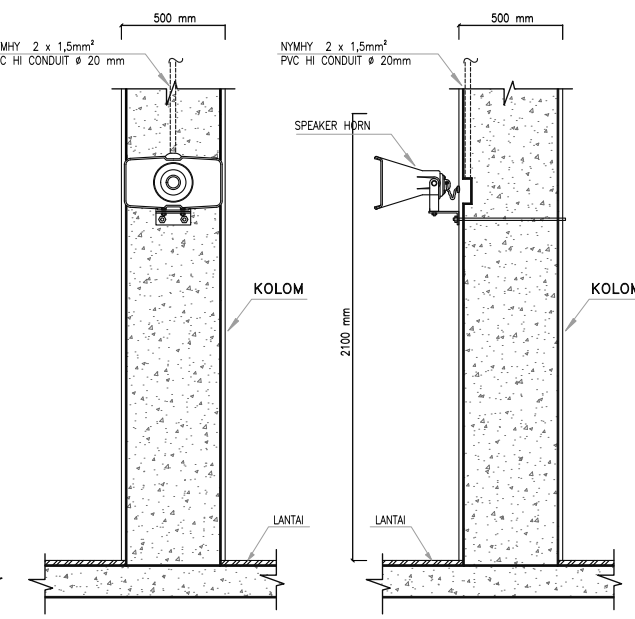

DETAIL INSTALASI HORN SPEAKER (A)

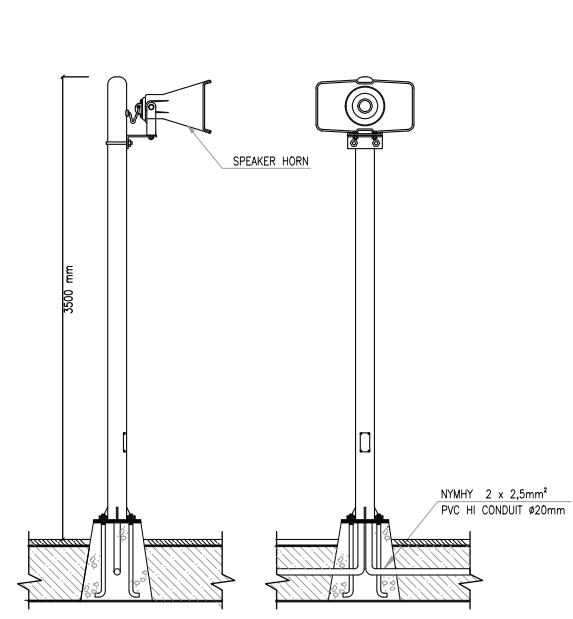

DETAIL INSTALASI HORN SPEAKER (B)

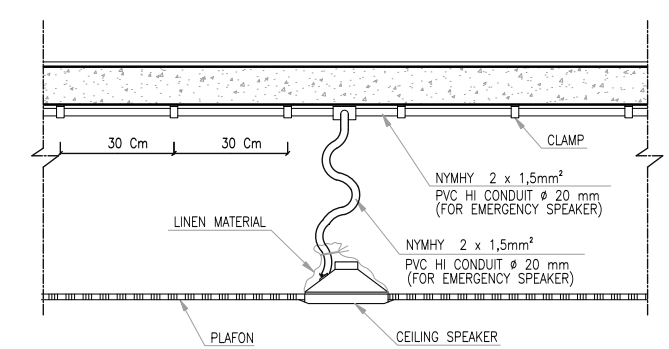

DETAIL INSTALLATION CEILING SPEAKER

<div>OWNER/CLIENT</div> <div><div><div><div></div><div></div></div><div><div></div><div></div></div></div><div>sawit</div></div> <div>APPROVED : .../.../...</div> <div><div>.....(name)</div><div>.....(position)</div><div>(signed).....(Dep./Div.)</div></div>		<div>PROJECT</div> <div><div>BPDP</div><div>KELAPA SAWIT</div></div> <div>JL.Medan Merdeka Tim, RT.7/RW.1, Gambir, Kec. Gambir, Kota Jakarta Pusat, Daerah Khusus Ibukota Jakarta 10110</div>		<div>INTERIOR DESIGN CONSULTANT</div> <div><div>PT.MADEA AGKASAMA</div><div>Jl. Hati Suci No. 4 Gd. Sakura Lt. 2 Room 201 Kel. Kampung Bali, Kec. Tanah Abang, Jakarta Pusat Telp. 021- 2303483, Fax. 021- 2303483</div><div>APPROVED : //</div></div>		<div>MEP CONSULTANT</div> <div><div><div></div><div>PT.DUTA PRATAMA ENGINEERING MECHANICAL &amp; ELECTRICAL ENGINEER</div><div>Rukan Taman Murya Blok M No. 37, J. Batu Mulia No. 1 Murya Utara Kembangan -- Jakarta Barat 11620 Phone : 021-5845546, 5845547, 5845556, Fax : 021-58474531 Email : dpape1.mep@gmail.com, p1dpe.mep@yahoo.com</div></div></div>		<div>DRAWING TITLE</div> <div><div>DETAIL SOUND SYSTEM</div><div>SCALE : NTS</div><div>ALL MEASUREMENT MUST BE CHECKED AT BY SITE BY THE CONTRACTORS AND ANY DIFFERENCES REPORTED/INITIATED TO THE DESIGNER FOR CLARIFICATION BEFORE PROCEEDING.</div></div>		<div><div><div><div>△</div><div>...</div><div>...</div><div>...</div></div><div>△</div><div>△</div><div>△</div><div>△</div><div>△</div><div>#</div></div><div><div>...</div><div>...</div><div>...</div><div>...</div><div>...</div><div>REVISION :</div></div><div><div>...</div><div>...</div><div>...</div><div>...</div><div>...</div><div>DATE</div></div></div>		<div><div><div>DRAWN</div><div>Denny</div><div>DATE : 15/05/24</div></div><div><div>CHECKED</div><div>Widodo</div><div>DATE : 15/05/24</div></div><div><div>DRAWING FOR</div><div>TENDER</div></div></div> <div><div>DRAWING NUMBER</div><div>EC-704</div><div>PAGE</div><div>DATE : 2024/05/10</div></div>	
---	--	---	--	--	--	--	--	--	--	---	--	---	--